

14_Section AA - Proposed

NOTES:
© t A Greig Limited- All rights described in Chapter IV of the Copyright, Designs and Patents Act 1988 have been asserted.

This drawing is to be read in conjunction with the specification and all relevant drawings.

Contractor to check all dimensions on site.

Do not scale from this drawing.

t A Greig Limited to be advised of any variation between the drawings and site conditions.



-	02.12.2020	Planning Issue
Rev	Date	Description

Project Number
866

Client
Ms. Berenice Percival

Description
Internal refurbishment and rear roof terrace

Location
3a Elm Terrace, London, NW3 2LL

Key Plan


Drawing Title
Refurbishment and rear roof terrace
Section AA - Proposed

Drawn AG	Checked -	Approved -
Date 17.11.20	Scale 1:100@A3	Status Planning
Drawing Number 866_(PL)14	Revision -	

GREIG
Architecture + Engineering

10 Edna Street
London
SW11 3DP

020 7228 6236
office@tagreig.co.uk
tagreig.co.uk

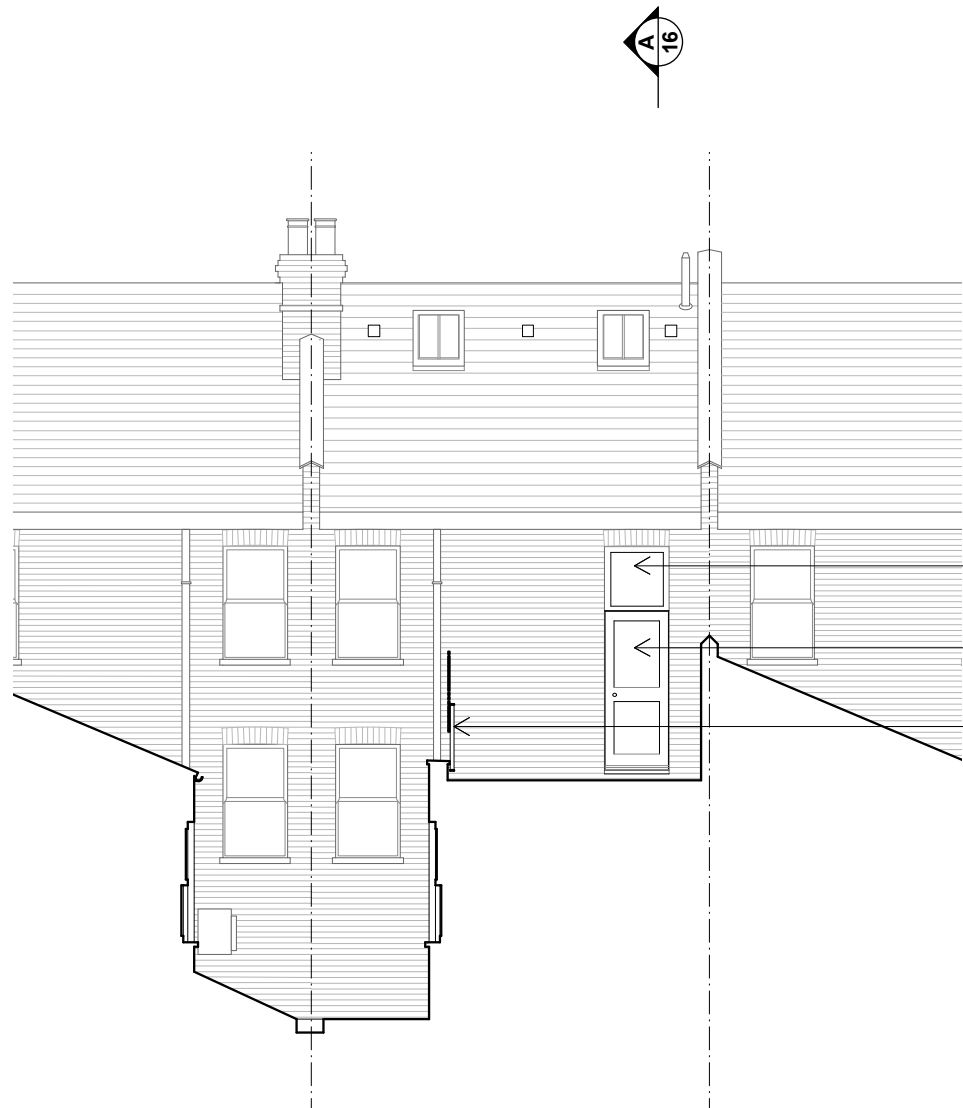

4 Elm Terrace 3 Elm Terrace 2 Elm Terrace

15_Section B.B - Proposed



4 Elm Terrace 3 Elm Terrace 2 Elm Terrace

15_Rear Elevation - Proposed

Reglaze upper section of window; remove window apron to form door.
White painted, part glazed, hardwood timber door.
Painted steel railings, with timber trellis above.

Reglaze upper section of window; remove window apron to form door.
White painted, double glazed, hardwood timber door.
Timber trellis provides enclosure and minimises overlooking.
Painted steel railings, set back from rear elevation.

NOTES:
© t A Greig Limited- All rights described in Chapter IV of the Copyright, Designs and Patents Act 1988 have been asserted.

This drawing is to be read in conjunction with the specification and all relevant drawings.

Contractor to check all dimensions on site.

Do not scale from this drawing.

t A Greig Limited to be advised of any variation between the drawings and site conditions.

0 1.0m 2.0m 3.0m 4.0m 5.0m

Rev	Date	Description
-	02.12.2020	Planning Issue

Project Number
866

Client
Ms. Berenice Percival

Description
Internal refurbishment and rear roof terrace

Location
3a Elm Terrace, London, NW3 2LL

Key Plan

Drawing Title
Refurbishment and rear roof terrace
Rear Elevation and Section B.B - Proposed

Drawn	Checked	Approved
AG	-	-

Date	Scale	Status
17.11.20	1:100@A3	Planning

Drawing Number
866_(PL)15

Revision
-



Architecture + Engineering

10 Edna Street
London
SW11 3DP

020 7228 6236
office@tagreig.co.uk
tagreig.co.uk