




New double width dormer window;  
lead cheeks and roof, painted timber  
sash windows.

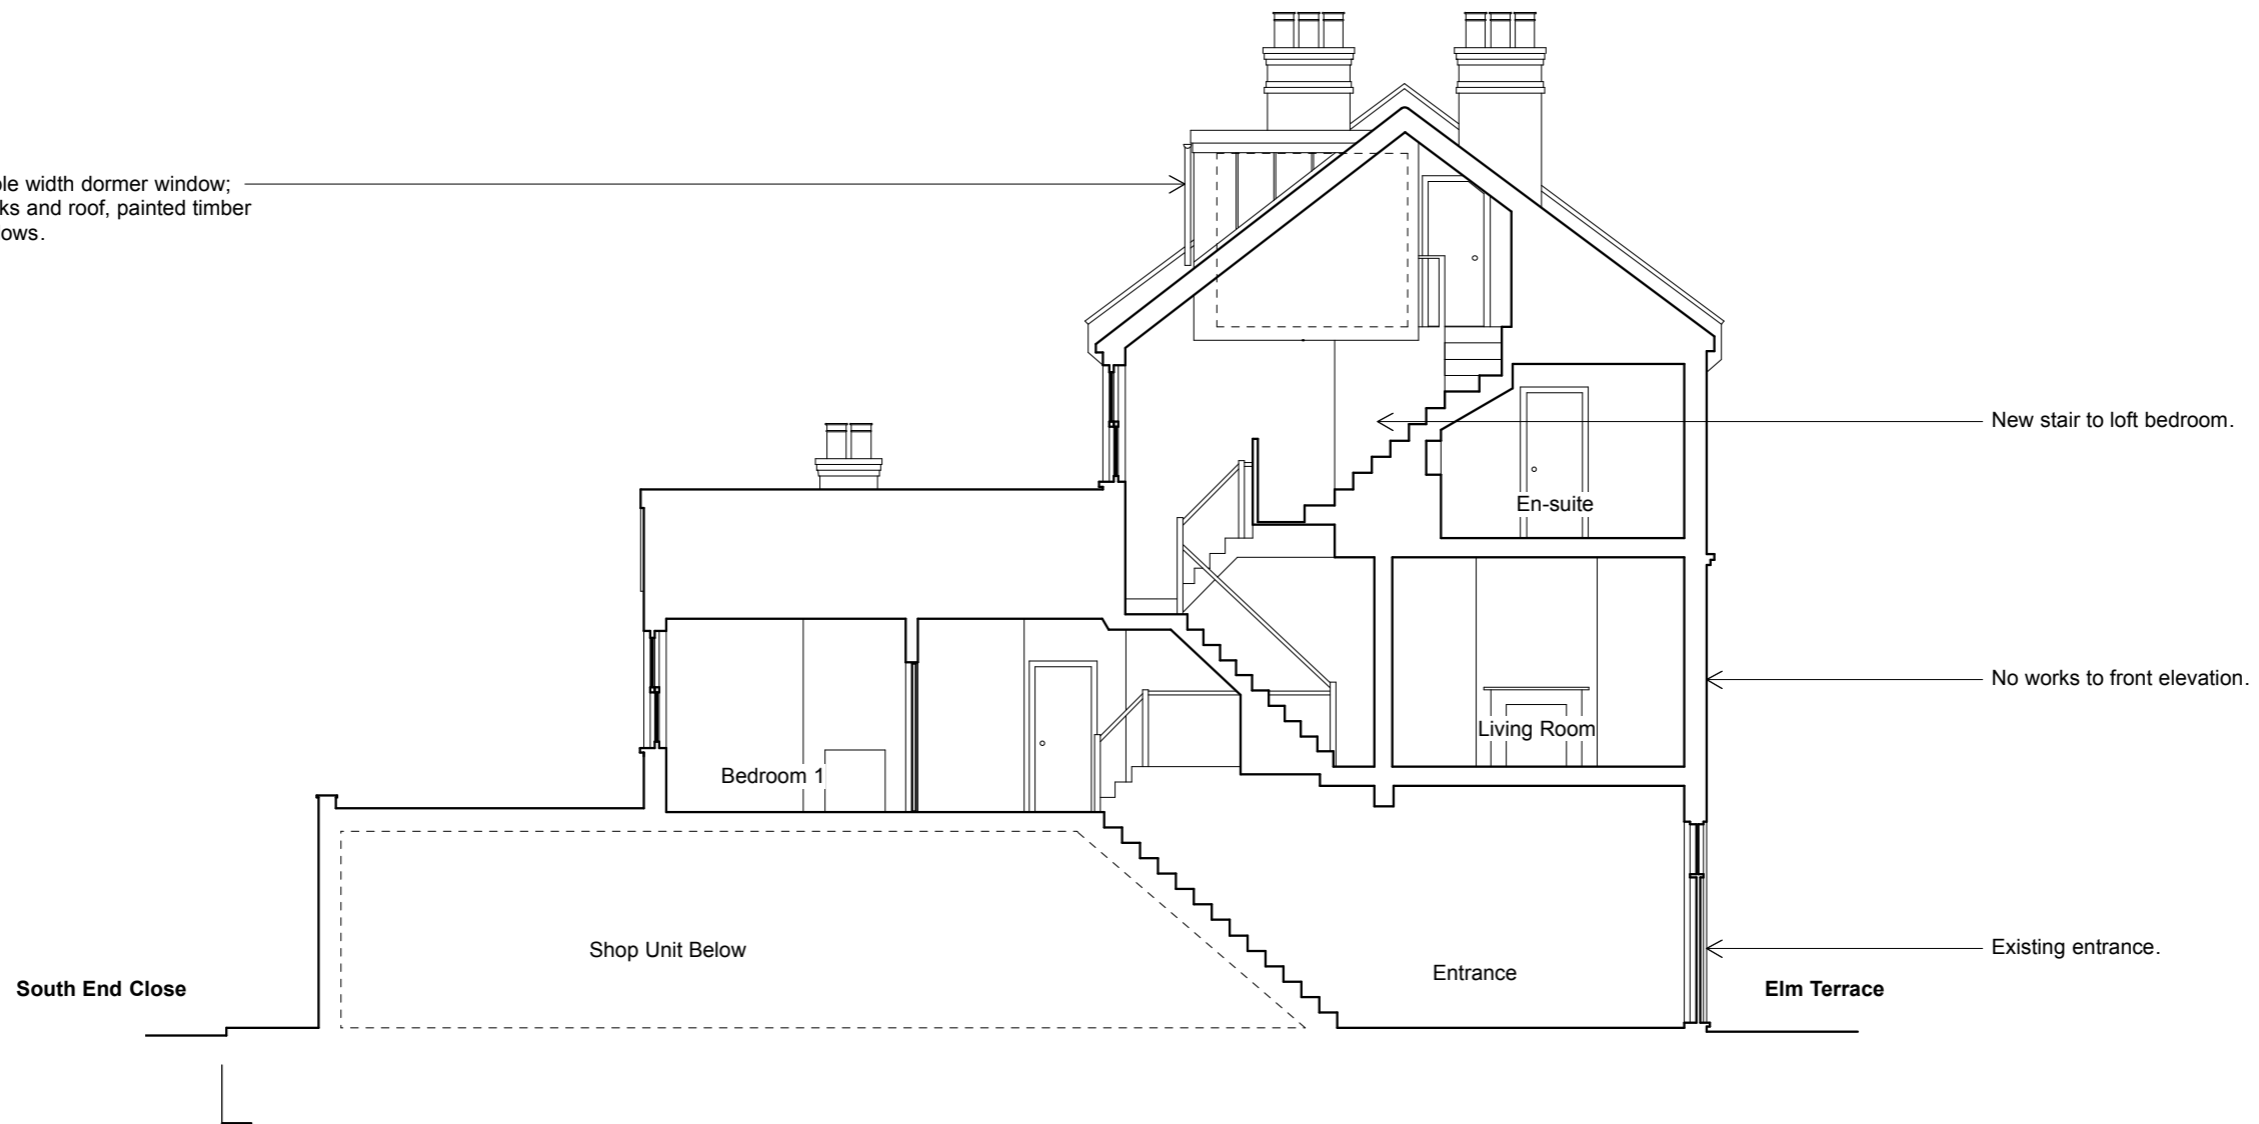

19\_Section AA - Proposed


**NOTES:**  
© t A Greig Limited- All rights described in Chapter IV of the  
Copyright, Designs and Patents Act 1988 have been asserted.

This drawing is to be read in conjunction with the specification  
and all relevant drawings.

Contractor to check all dimensions on site.

Do not scale from this drawing.

t A Greig Limited to be advised of any variation between the  
drawings and site conditions.

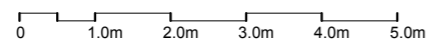

Rev	Date	Description
-	02.12.2020	Planning Issue

**Project Number**  
866

**Client**  
Ms. Berenice Percival

**Description**  
Loft Conversion

**Location**  
3a Elm Terrace, London, NW3 2LL

Key Plan

**Drawing Title**  
Loft Conversion  
Section AA - Proposed

**Drawn**  
AG

**Checked**  
-

**Approved**  
-

**Date**  
17.11.20

**Scale**  
1:100@A3

**Status**  
Planning

**Drawing Number**  
866\_(PL)19

**Revision**  
-



Architecture + Engineering

10 Edna Street  
London  
SW11 3DP

020 7228 6236  
office@tagreig.co.uk  
tagreig.co.uk



Lead clad roof and cheeks to new double dormer window.

3no. white painted, double glazed, hardwood, sliding sash windows.

5 Elm Terrace

4 Elm Terrace

3 Elm Terrace

2 Elm Terrace

1 Elm Terrace

20\_Rear Elevation - Proposed


**NOTES:**  
© t A Greig Limited- All rights described in Chapter IV of the Copyright, Designs and Patents Act 1988 have been asserted.

This drawing is to be read in conjunction with the specification and all relevant drawings.

Contractor to check all dimensions on site.

Do not scale from this drawing.

t A Greig Limited to be advised of any variation between the drawings and site conditions.

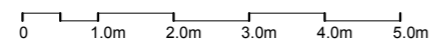

Rev	Date	Description
-	02.12.2020	Planning Issue

**Project Number**  
866

**Client**  
Ms. Berenice Percival

**Description**  
Loft Conversion

**Location**  
3a Elm Terrace, London, NW3 2LL

Key Plan

**Drawing Title**  
Loft Conversion  
Rear Elevation - Proposed

Drawn	Checked	Approved
AG	-	-

Date	Scale	Status
17.11.20	1:100@A3	Planning

Drawing Number	Revision
866_(PL)20	-



Architecture + Engineering

10 Edna Street  
London  
SW11 3DP

020 7228 6236  
office@tagreig.co.uk  
tagreig.co.uk