

9.7 Level 04

© COPYRIGHT
The copyright in this drawing is vested in Sheppard Robson and no license or assignment of any kind has been, or is, granted to any third party whether by provision of copies or originals or otherwise unless agreed in writing.

DO NOT SCALE FROM THIS DRAWING
The contractor shall check and verify all dimensions on site and report discrepancies in writing to Sheppard Robson before proceeding work.

FOR ELECTRONIC DATA ISSUE
Electronic data / drawings are issued as 'read only' and should not be interrogated for measurement. All dimensions and levels should be read only from those values stated in text on the drawing.

NOTES

KEY

- RETAIL
- HOTEL
- SOCIAL RENT
- PRIVATE
- PLANT

REV.	DATE	AMENDMENT
-	12.11.20	PLANNING

KEYPLAN

CLIENT

SHEPPARD ROBSON

77 Parkway Camden Town London NW1 7PU
T: +44 (0)20 7504 1700 E: london@sheppardrobson.com


PROJECT
HAVERSTOCK HILL

SCALE@A1	DATE	ORIGINATOR	CHECKED	AUTHORISED
1:100	12.11.2020	IR	MA	DB

TITLE
Level 4 Plan

STATUS
PLANNING
DRAWN BY SHEPPARD ROBSON
6432-20-205

REV.
-

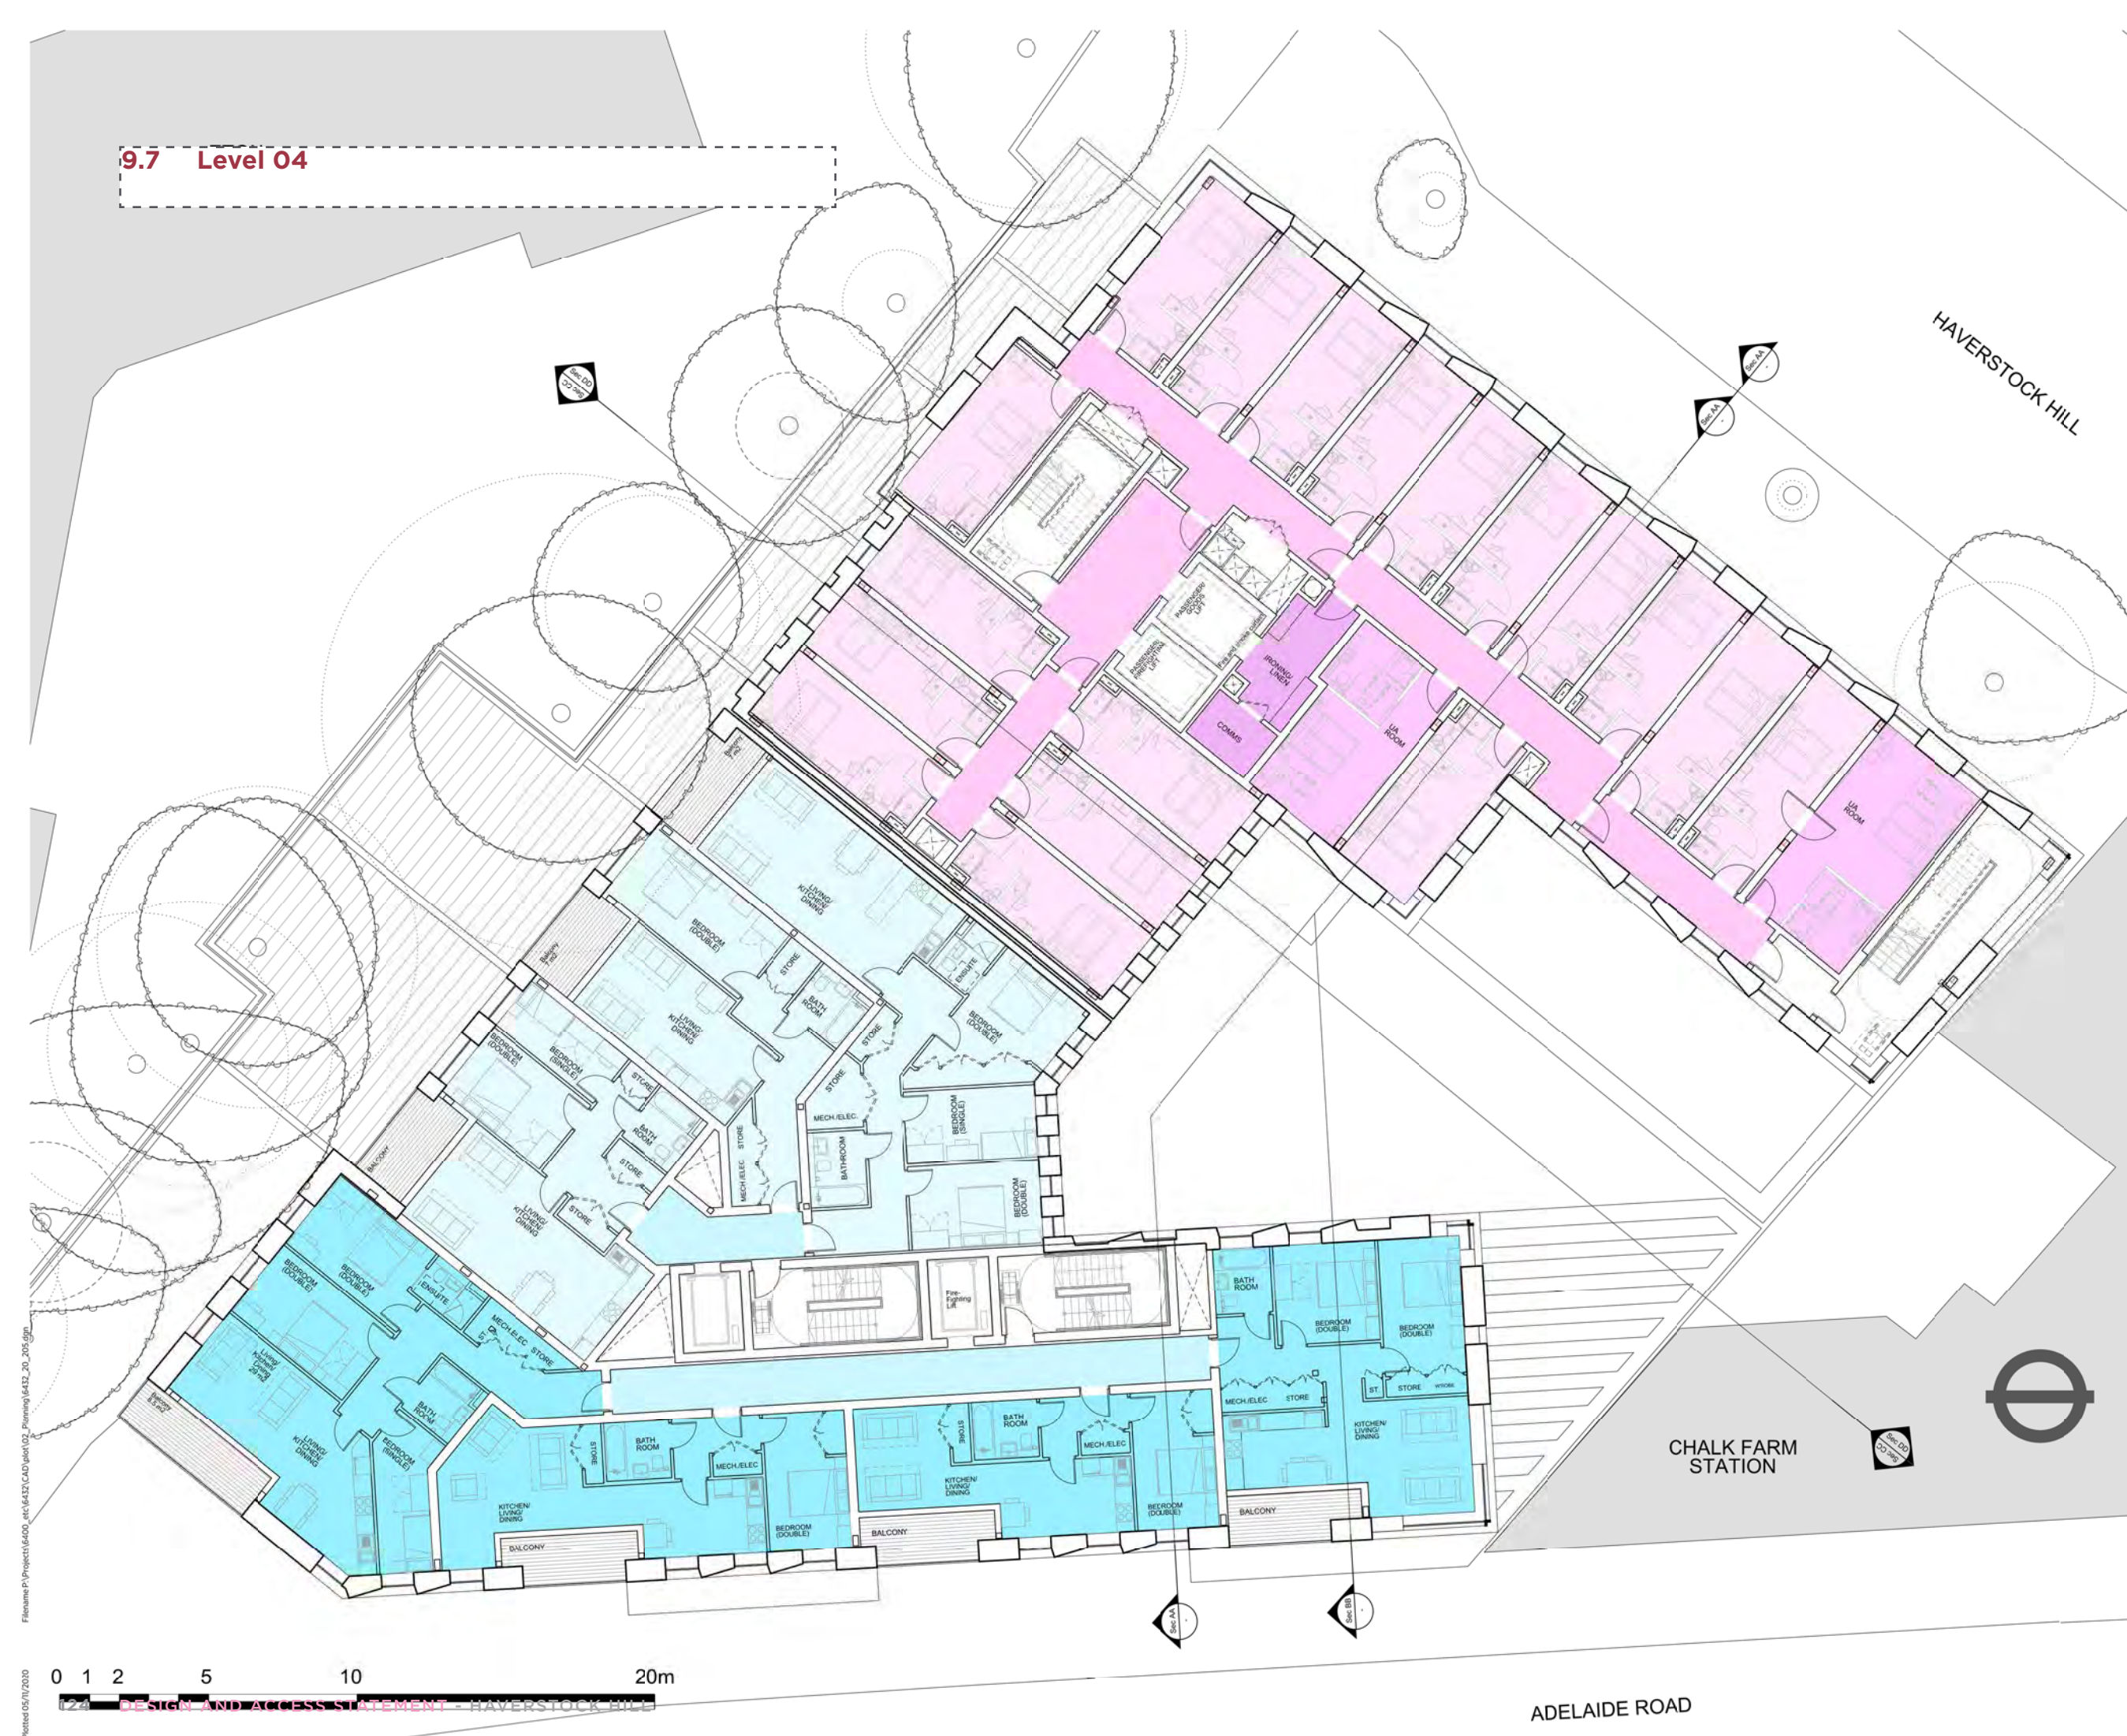

ADELAIDE ROAD

CHALK FARM
STATION

HAVERSTOCK HILL



9.8 Level 05

© COPYRIGHT
The copyright in this drawing is vested in Sheppard Robson and no license or assignment of any kind has been, or is, granted to any third party whether by provision of copies or originals or otherwise unless agreed in writing.

DO NOT SCALE FROM THIS DRAWING
The contractor shall check and verify all dimensions on site and report discrepancies in writing to Sheppard Robson before proceeding work.

FOR ELECTRONIC DATA ISSUE
Electronic data / drawings are issued as 'read only' and should not be interrogated for measurement. All dimensions and levels should be read only from those values stated in text on the drawing.

NOTES

KEY

- RETAIL
- HOTEL
- SOCIAL RENT
- PRIVATE
- PLANT

REV.	DATE	AMENDMENT
-	12.11.20	PLANNING

KEYPLAN

CLIENT

SHEPPARD ROBSON

77 Parkway Camden Town London NW1 7PU
T: +44 (0)20 7504 1700 E: london@sheppardrobson.com


PROJECT
HAVERSTOCK HILL

SCALE@A1	DATE	ORIGINATOR	CHECKED	AUTHORISED
1:100	12.11.2020	IR	MA	DB

TITLE
Level 5 Plan

STATUS
PLANNING

DRAWING NO. 6432-20-206
HAVERSTOCK HILL 12/5

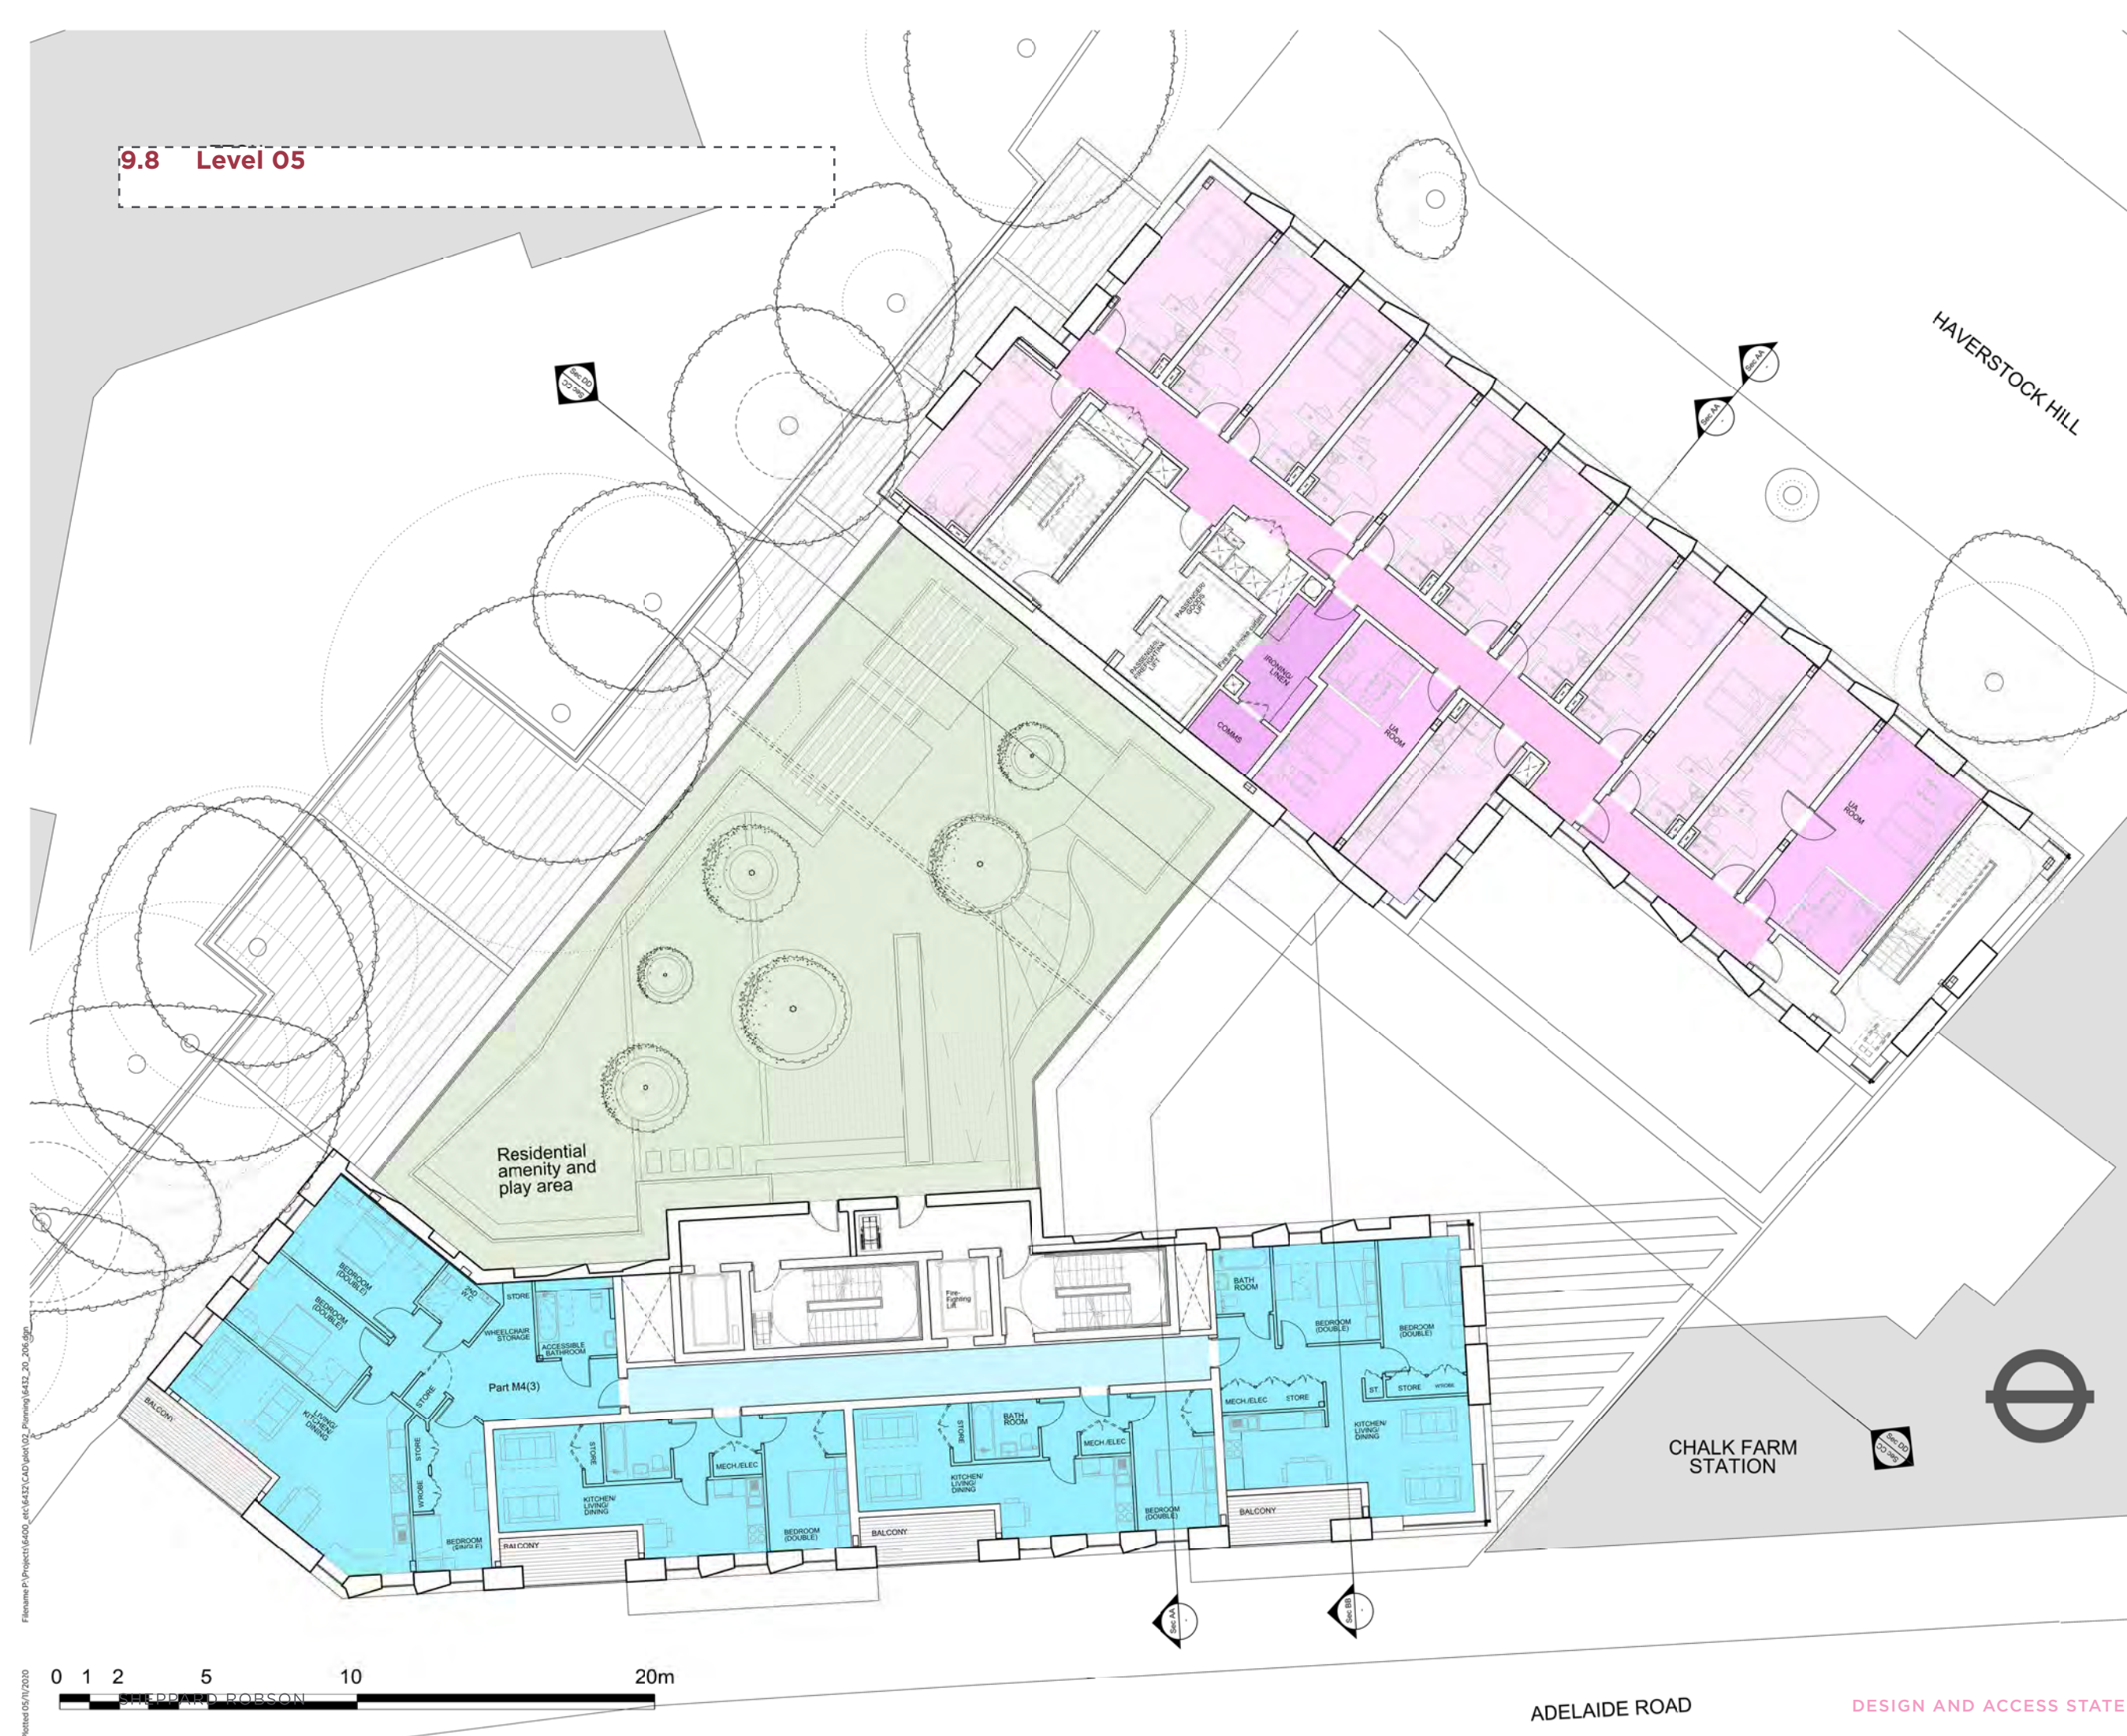

ADELAIDE ROAD

DESIGN AND ACCESS STATEMENT HAVERSTOCK HILL 12/5

9.9 Level 06

© COPYRIGHT
The copyright in this drawing is vested in Sheppard Robson and no license or assignment of any kind has been, or is, granted to any third party whether by provision of copies or originals or otherwise unless agreed in writing.

DO NOT SCALE FROM THIS DRAWING
The contractor shall check and verify all dimensions on site and report discrepancies in writing to Sheppard Robson before proceeding work.

FOR ELECTRONIC DATA ISSUE
Electronic data / drawings are issued as 'read only' and should not be interrogated for measurement. All dimensions and levels should be read only from those values stated in text on the drawing.

NOTES

- KEY
- RETAIL
 - HOTEL
 - SOCIAL RENT
 - PRIVATE
 - PLANT

REV.	DATE	AMENDMENT
-	12.11.20	PLANNING

KEYPLAN

CLIENT

SHEPPARD ROBSON

77 Parkway Camden Town London NW1 7PU
T: +44 (0)20 7504 1700 E: london@sheppardrobson.com

PROJECT
HAVERSTOCK HILL


SCALE@A1	DATE	ORIGINATOR	CHECKED	AUTHORISED
1:100	12.11.2020	IR	MA	DB

TITLE
Level 6 Plan


STATUS
PLANNING

DRAWN BY
SHEPPARD ROBSON
6432-20-207

REV.
-

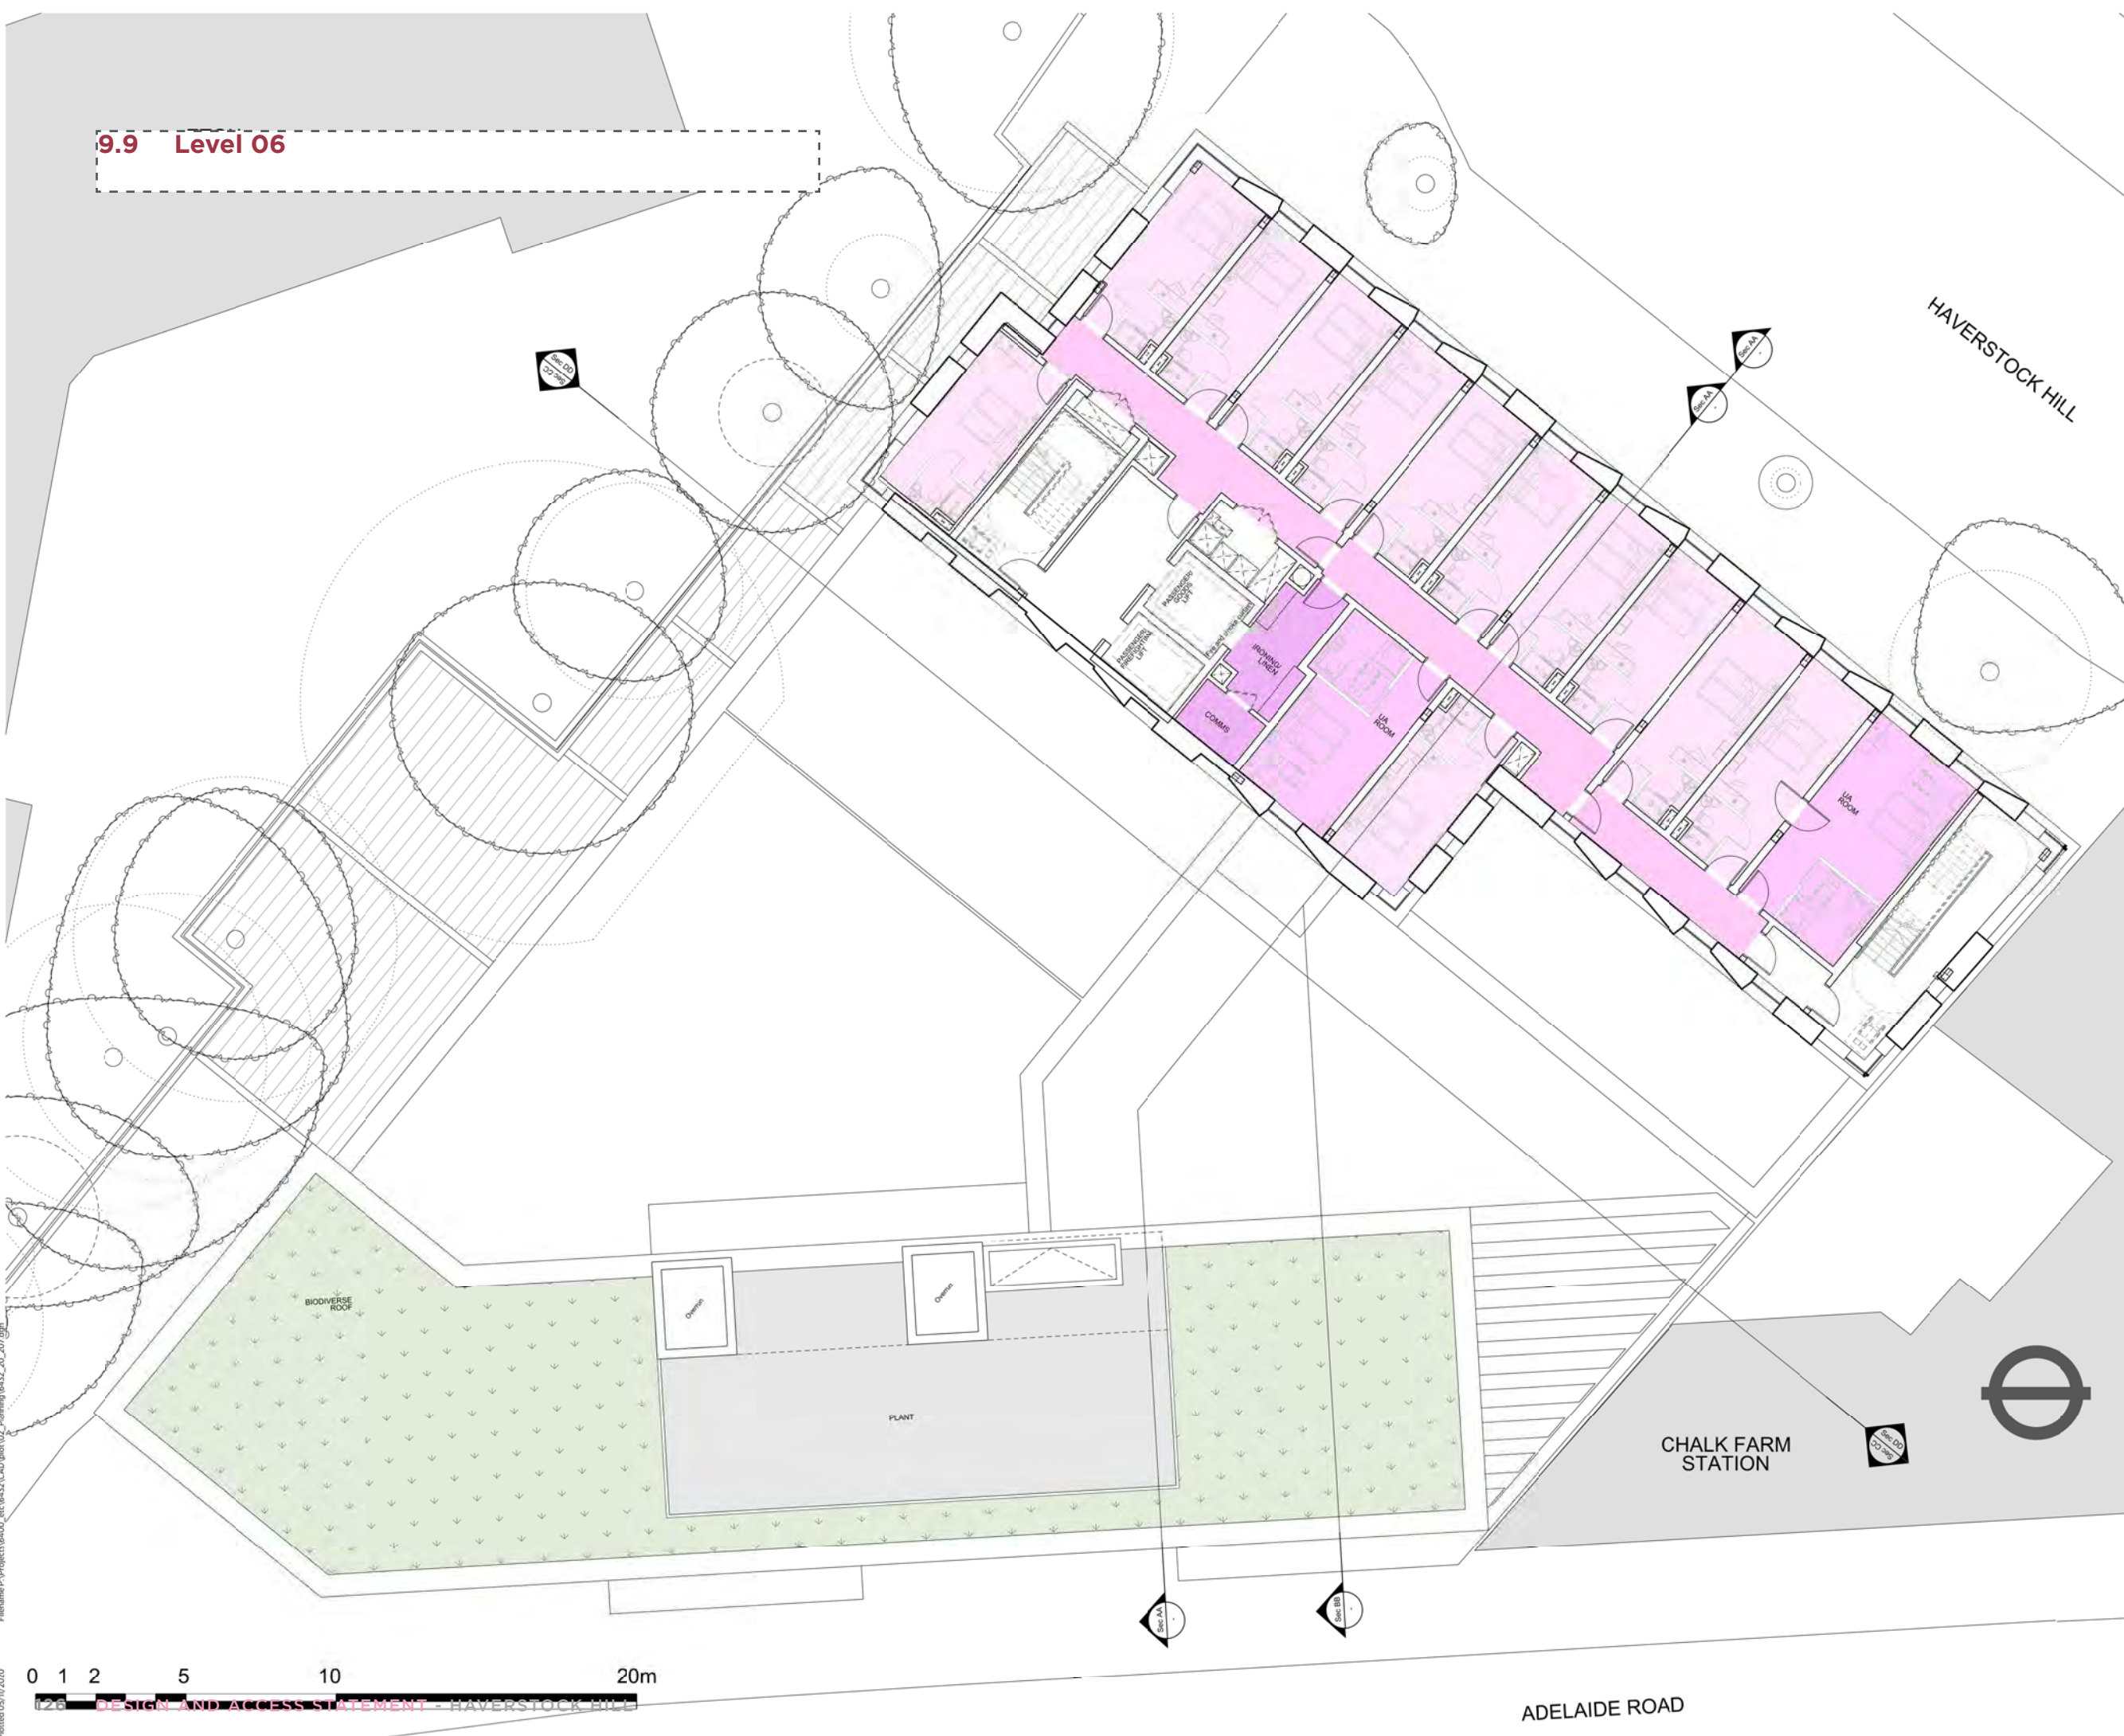

9.10 Roof Plan

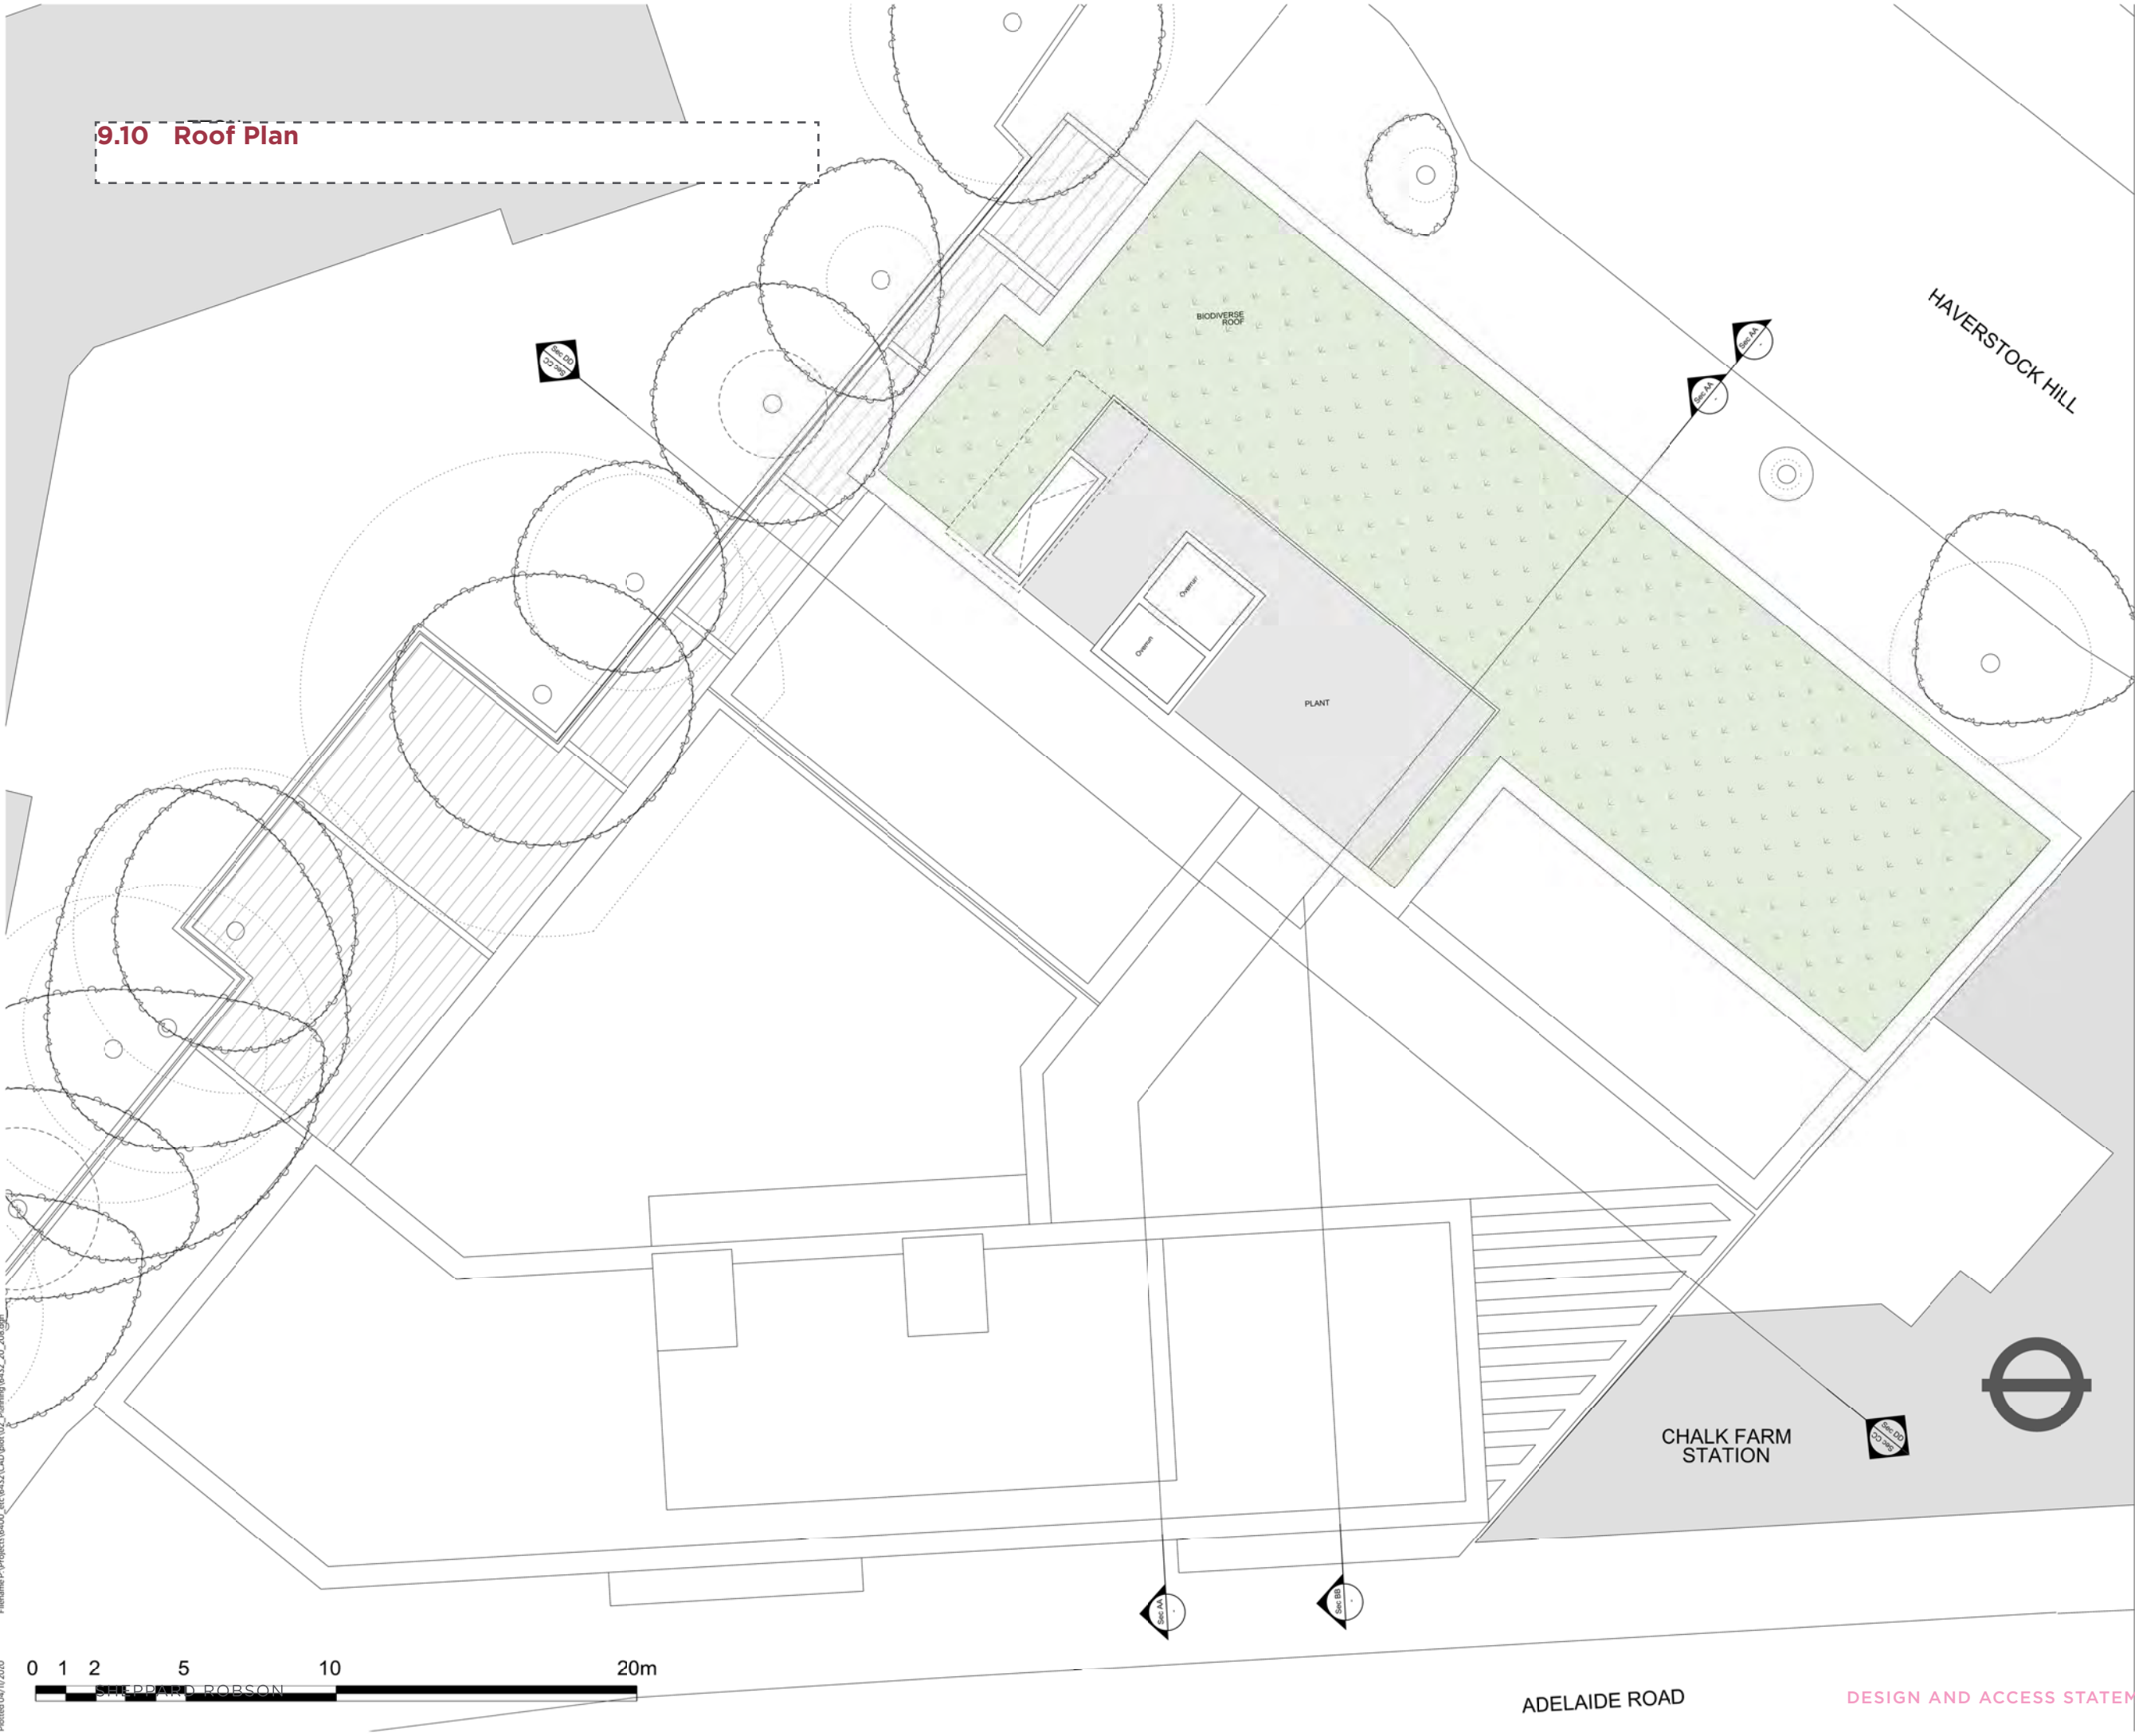

© COPYRIGHT
The copyright in this drawing is vested in Sheppard Robson and no license or assignment of any kind has been, or is, granted to any third party whether by provision of copies or originals or otherwise unless agreed in writing.

DO NOT SCALE FROM THIS DRAWING
The contractor shall check and verify all dimensions on site and report discrepancies in writing to Sheppard Robson before proceeding work.

FOR ELECTRONIC DATA ISSUE
Electronic data / drawings are issued as 'read only' and should not be interrogated for measurement. All dimensions and levels should be read only from those values stated in text on the drawing.

NOTES

- KEY
- RETAIL
 - HOTEL
 - SOCIAL RENT
 - PRIVATE
 - PLANT

REV.	DATE	AMENDMENT
-	12.11.20	PLANNING

KEYPLAN

CLIENT

SHEPPARD ROBSON

77 Parkway Camden Town London NW1 7PU
T: +44 (0)20 7504 1700 E: london@sheppardrobson.com

PROJECT
HAVERSTOCK HILL

SCALE@A1	DATE	ORIGINATOR	CHECKED	AUTHORISED
1:100	12.11.2020	IR	MA	DB

TITLE
Level 7 Roof Plan

STATUS
PLANNING

DRAWING NO.
6432-20-208

9.11 Elevation Haverstock Hill



© COPYRIGHT
The copyright in this drawing is vested in Sheppard Robson and no license or assignment of any kind has been, or is, granted to any third party whether by provision of copies or originals or otherwise unless agreed in writing.

DO NOT SCALE FROM THIS DRAWING
The contractor shall check and verify all dimensions on site and report discrepancies in writing to Sheppard Robson before proceeding work.

FOR ELECTRONIC DATA ISSUE
Electronic data / drawings are issued as 'read only' and should not be interrogated for measurement. All dimensions and levels should be read only from those values stated in text on the drawing.

NOTES

REV.	DATE	AMENDMENT
-	12.11.20	PLANNING

KEYPLAN



CLIENT

SHEPPARD ROBSON

77 Parkway Camden Town London NW1 7PU
T: +44 (0)20 7504 1700 E: london@sheppardrobson.com

PROJECT
HAVERSTOCK HILL

SCALE@A1	DATE	ORIGINATOR	CHECKED	AUTHORISED
1:100	12.11.2020	CM	MA	DB

TITLE
NORTH ELEVATION
HAVERSTOCK HILL

STATUS
PLANNING

DRAWN BY SHEPPARD ROBSON
6432-02-251

REV.
-

9.12 Elevation Adelaide Road



© COPYRIGHT
The copyright in this drawing is vested in Sheppard Robson and no license or assignment of any kind has been, or is, granted to any third party whether by provision of copies or originals or otherwise unless agreed in writing.

DO NOT SCALE FROM THIS DRAWING
The contractor shall check and verify all dimensions on site and report discrepancies in writing to Sheppard Robson before proceeding work.

FOR ELECTRONIC DATA ISSUE
Electronic data / drawings are issued as 'read only' and should not be interrogated for measurement. All dimensions and levels should be read only from those values stated in text on the drawing.

NOTES

REV.	DATE	AMENDMENT
-	12.11.20	PLANNING

KEYPLAN

CLIENT

SHEPPARD ROBSON

77 Parkway Camden Town London NW1 7PU
T: +44 (0)20 7504 1700 E: london@sheppardrobson.com

PROJECT
HAVERSTOCK HILL

SCALE@A1 1:100	DATE 12.11.2020	ORIGINATOR CM	CHECKED MA	AUTHORISED DB
-------------------	--------------------	------------------	---------------	------------------

TITLE
SOUTH ELEVATION
ADELAIDE ROAD

STATUS
PLANNING

DRAWING NO.
6432-02-252

DESIGN AND ACCESS STATEMENT HAVERSTOCK HILL 129

9.13 Elevation Eton Place



© COPYRIGHT
The copyright in this drawing is vested in Sheppard Robson and no license or assignment of any kind has been, or is, granted to any third party whether by provision of copies or originals or otherwise unless agreed in writing.

DO NOT SCALE FROM THIS DRAWING
The contractor shall check and verify all dimensions on site and report discrepancies in writing to Sheppard Robson before proceeding work.

FOR ELECTRONIC DATA ISSUE
Electronic data / drawings are issued as 'read only' and should not be interrogated for measurement. All dimensions and levels should be read only from those values stated in text on the drawing.

NOTES

REV.	DATE	AMENDMENT
-	12.11.20	PLANNING

KEYPLAN



CLIENT

SHEPPARD ROBSON

77 Parkway Camden Town London NW1 7PU
T: +44 (0)20 7504 1700 E: london@sheppardrobson.com

PROJECT
HAVERSTOCK HILL


SCALE@A1 DATE 12.11.2020 ORIGINATOR CM CHECKED MA AUTHORISED DB

TITLE
**WEST ELEVATION
ETON PLACE**

STATUS
PLANNING
DRAWN BY SHEPPARD ROBSON
6432-02-253

REV.
-

9.14 Elevation Gable Ends

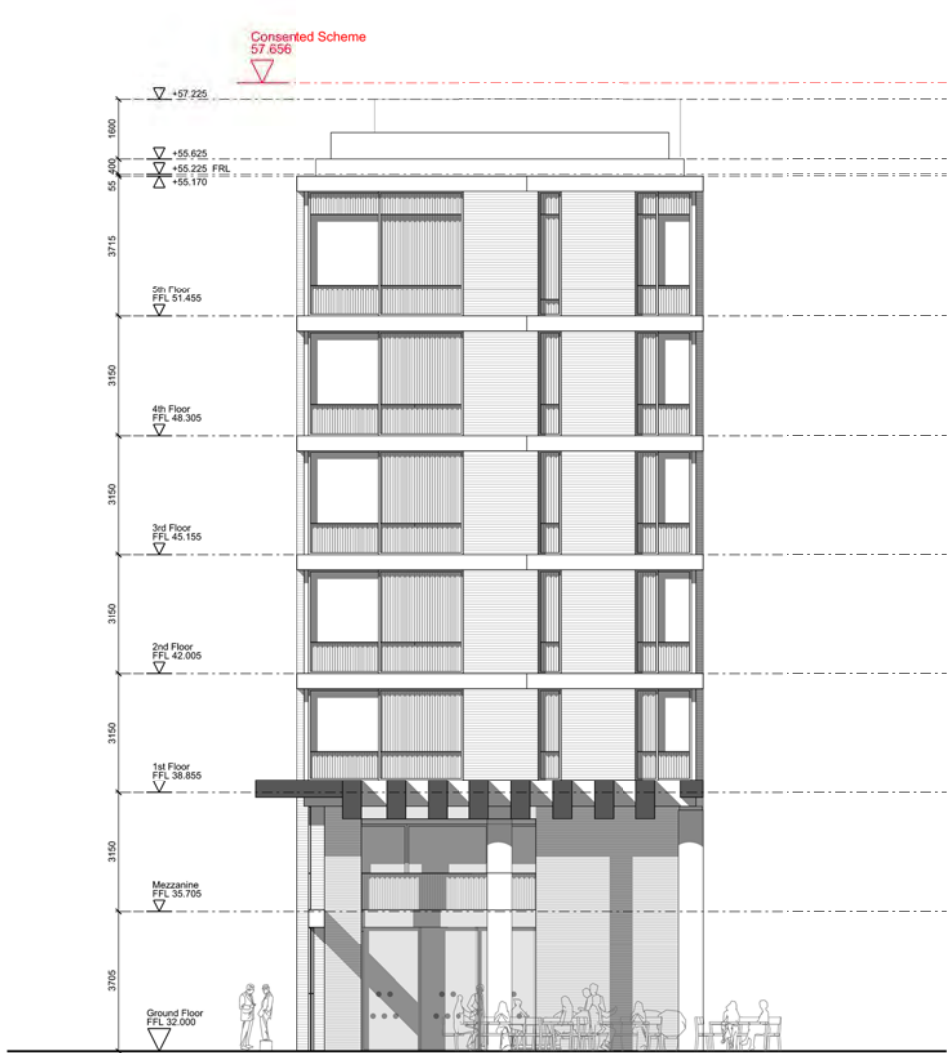

© COPYRIGHT
The copyright in this drawing is vested in Sheppard Robson and no license or assignment of any kind has been, or is, granted to any third party whether by provision of copies or originals or otherwise unless agreed in writing.

DO NOT SCALE FROM THIS DRAWING
The contractor shall check and verify all dimensions on site and report discrepancies in writing to Sheppard Robson before proceeding work.

FOR ELECTRONIC DATA ISSUE
Electronic data / drawings are issued as 'read only' and should not be interrogated for measurement. All dimensions and levels should be read only from those values stated in text on the drawing.

NOTES

REV.	DATE	AMENDMENT
-	12.11.20	PLANNING

KEYPLAN



CLIENT

SHEPPARD ROBSON

77 Parkway Camden Town London NW1 7PU
T: +44 (0)20 7504 1700 E: london@sheppardrobson.com

PROJECT
HAVERSTOCK HILL

SCALE@A1	DATE	ORIGINATOR	CHECKED	AUTHORISED
1:100	12.11.2020	CM	MA	DB

TITLE
EAST ELEVATIONS


STATUS
PLANNING

DRAWING NO.
6432-02-254

DESIGN AND ACCESS STATEMENT HAVERSTOCK HILL

131

9.15 Section looking west 01

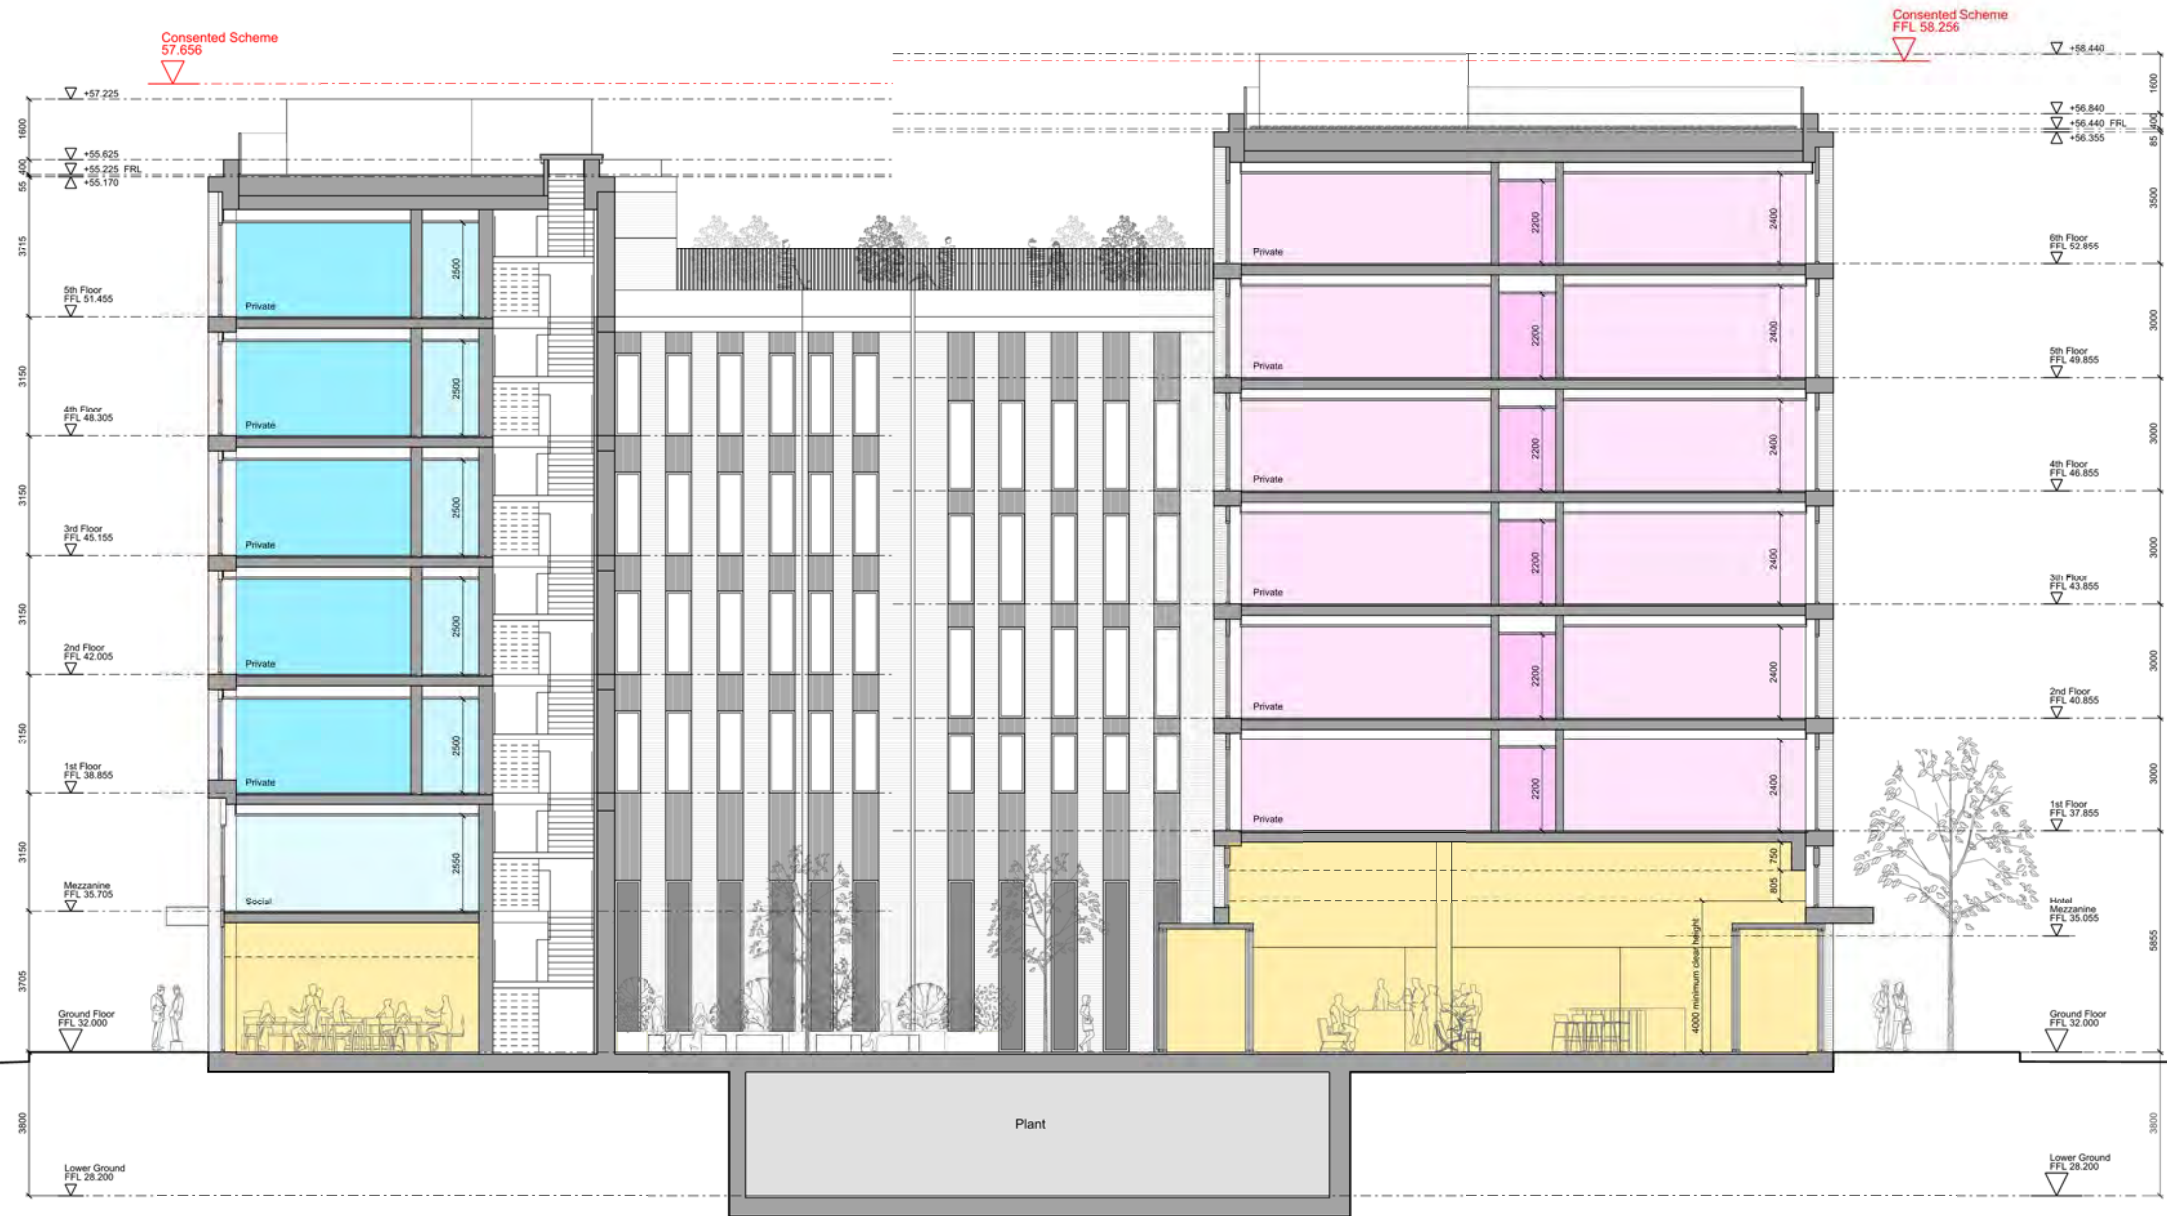

© COPYRIGHT
The copyright in this drawing is vested in Sheppard Robson and no license or assignment of any kind has been, or is, granted to any third party whether by provision of copies or originals or otherwise unless agreed in writing.

DO NOT SCALE FROM THIS DRAWING
The contractor shall check and verify all dimensions on site and report discrepancies in writing to Sheppard Robson before proceeding work.

FOR ELECTRONIC DATA ISSUE
Electronic data / drawings are issued as 'read only' and should not be interrogated for measurement. All dimensions and levels should be read only from those values stated in text on the drawing.

NOTES

KEY

- RETAIL
- HOTEL
- SOCIAL RENT
- PRIVATE
- PLANT

REV.	DATE	AMENDMENT
-	12.11.20	PLANNING

KEYPLAN

CLIENT

SHEPPARD ROBSON

77 Parkway Camden Town London NW1 7PU
T: +44 (0)20 7504 1700 E: london@sheppardrobson.com

PROJECT
HAVERSTOCK HILL

SCALE@A1	DATE	ORIGINATOR	CHECKED	AUTHORISED
1:100	12.11.2020	CM	MA	DB


TITLE
SECTION AA

STATUS
PLANNING

DRAWN BY
SHEPPARD ROBSON
6432-02-261

REV.
-

9.16 Section looking west 02

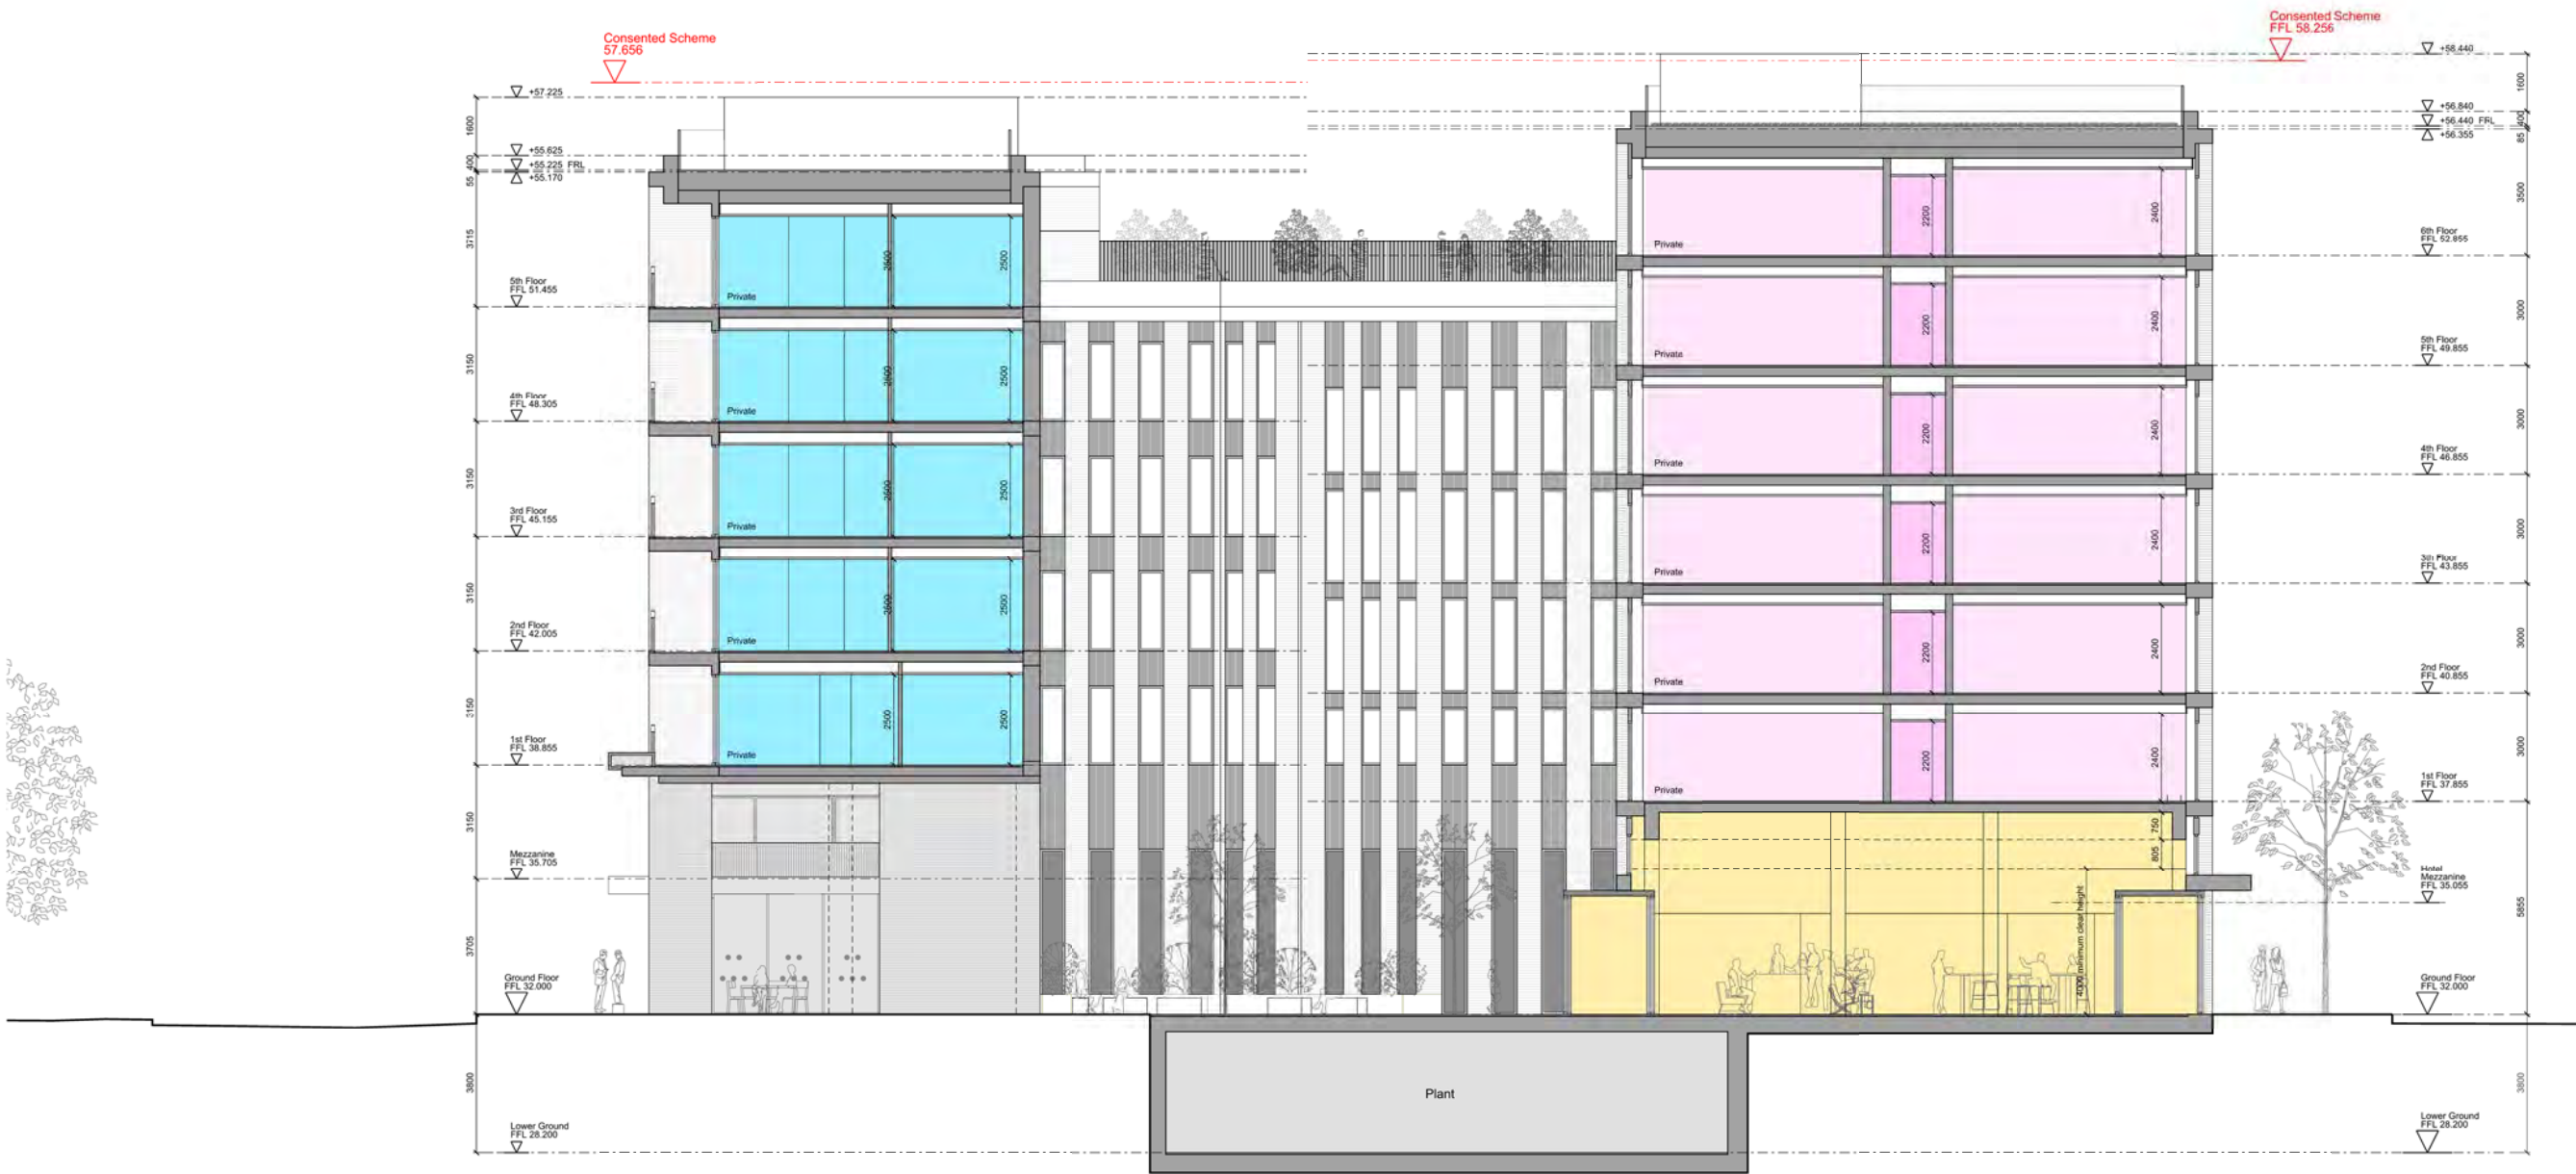

© COPYRIGHT
The copyright in this drawing is vested in Sheppard Robson and no license or assignment of any kind has been, or is, granted to any third party whether by provision of copies or originals or otherwise unless agreed in writing.

DO NOT SCALE FROM THIS DRAWING
The contractor shall check and verify all dimensions on site and report discrepancies in writing to Sheppard Robson before proceeding work.

FOR ELECTRONIC DATA ISSUE
Electronic data / drawings are issued as 'read only' and should not be interrogated for measurement. All dimensions and levels should be read only from those values stated in text on the drawing.

NOTES

KEY

- RETAIL
- HOTEL
- SOCIAL RENT
- PRIVATE
- PLANT

REV.	DATE	AMENDMENT
-	12.11.20	PLANNING

KEYPLAN



CLIENT

SHEPPARD ROBSON

77 Parkway Camden Town London NW1 7PU
T: +44 (0)20 7504 1700 E: london@sheppardrobson.com

PROJECT
HAVERSTOCK HILL


SCALE@A1 DATE 12.11.2020 ORIGINATOR CM CHECKED MA AUTHORISED DB

TITLE
SECTION BB

STATUS
PLANNING

DRAWING NO. 6432-02-262

9.17 Section looking south

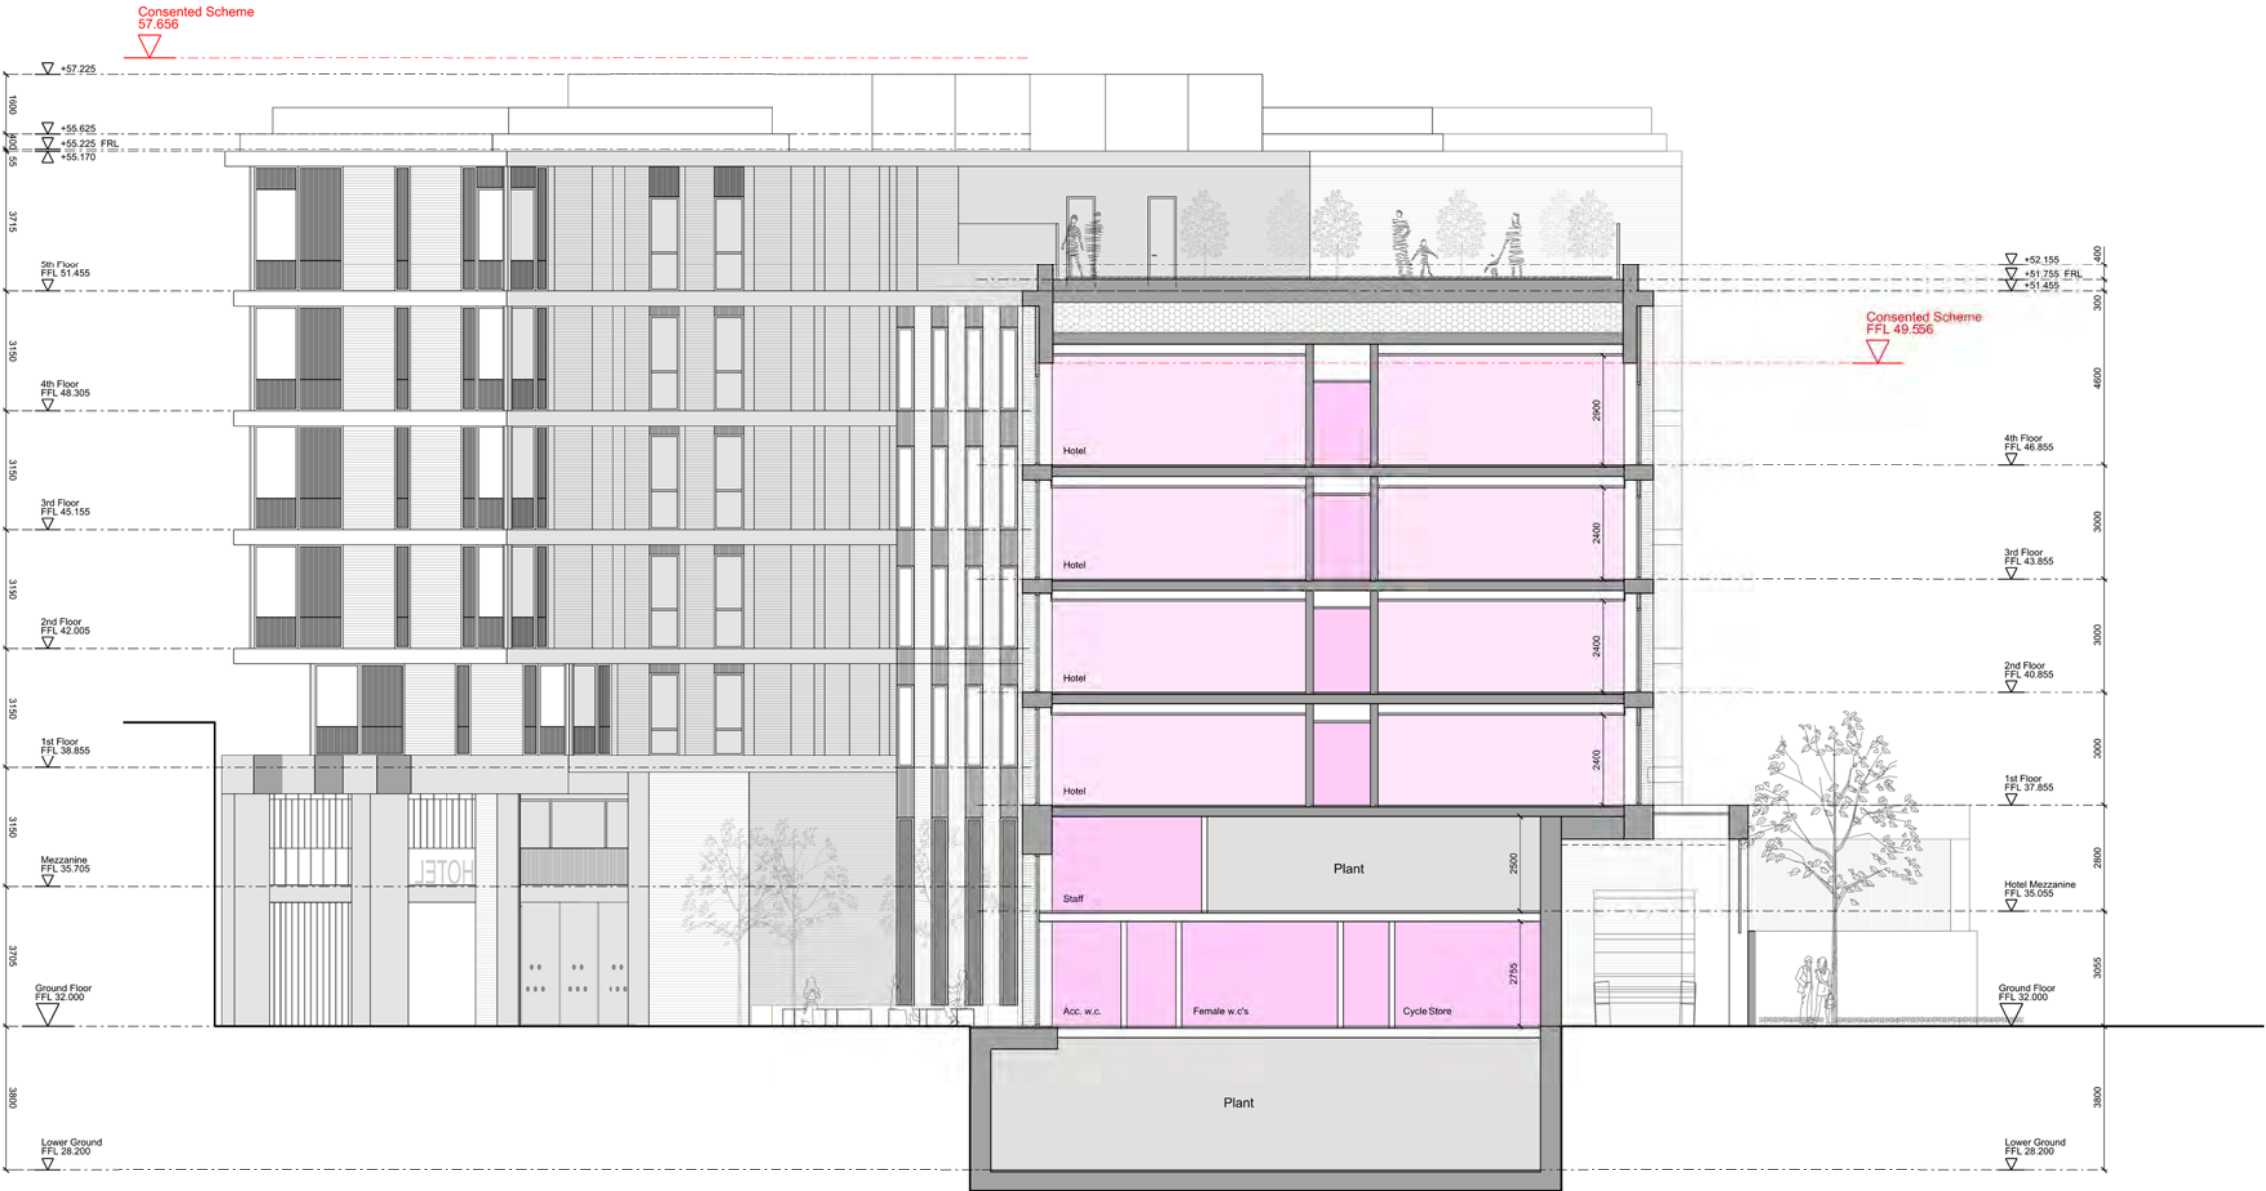

© COPYRIGHT
The copyright in this drawing is vested in Sheppard Robson and no license or assignment of any kind has been, or is, granted to any third party whether by provision of copies or originals or otherwise unless agreed in writing.

DO NOT SCALE FROM THIS DRAWING
The contractor shall check and verify all dimensions on site and report discrepancies in writing to Sheppard Robson before proceeding work.

FOR ELECTRONIC DATA ISSUE
Electronic data / drawings are issued as 'read only' and should not be interrogated for measurement. All dimensions and levels should be read only from those values stated in text on the drawing.


NOTES

KEY

- RETAIL
- HOTEL
- SOCIAL RENT
- PRIVATE
- PLANT

REV.	DATE	AMENDMENT
-	12.11.20	PLANNING

KEYPLAN

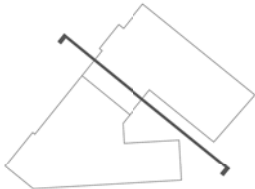

CLIENT

SHEPPARD ROBSON

77 Parkway Camden Town London NW1 7PU
T: +44 (0)20 7504 1700 E: london@sheppardrobson.com

PROJECT
HAVERSTOCK HILL


SCALE@A1 DATE 12.11.2020 ORIGINATOR CM CHECKED MA AUTHORISED DB

TITLE
SECTION CC

STATUS
PLANNING
DRAWN BY SHEPPARD ROBSON
6432-02-263

REV.

9.18 Section looking north

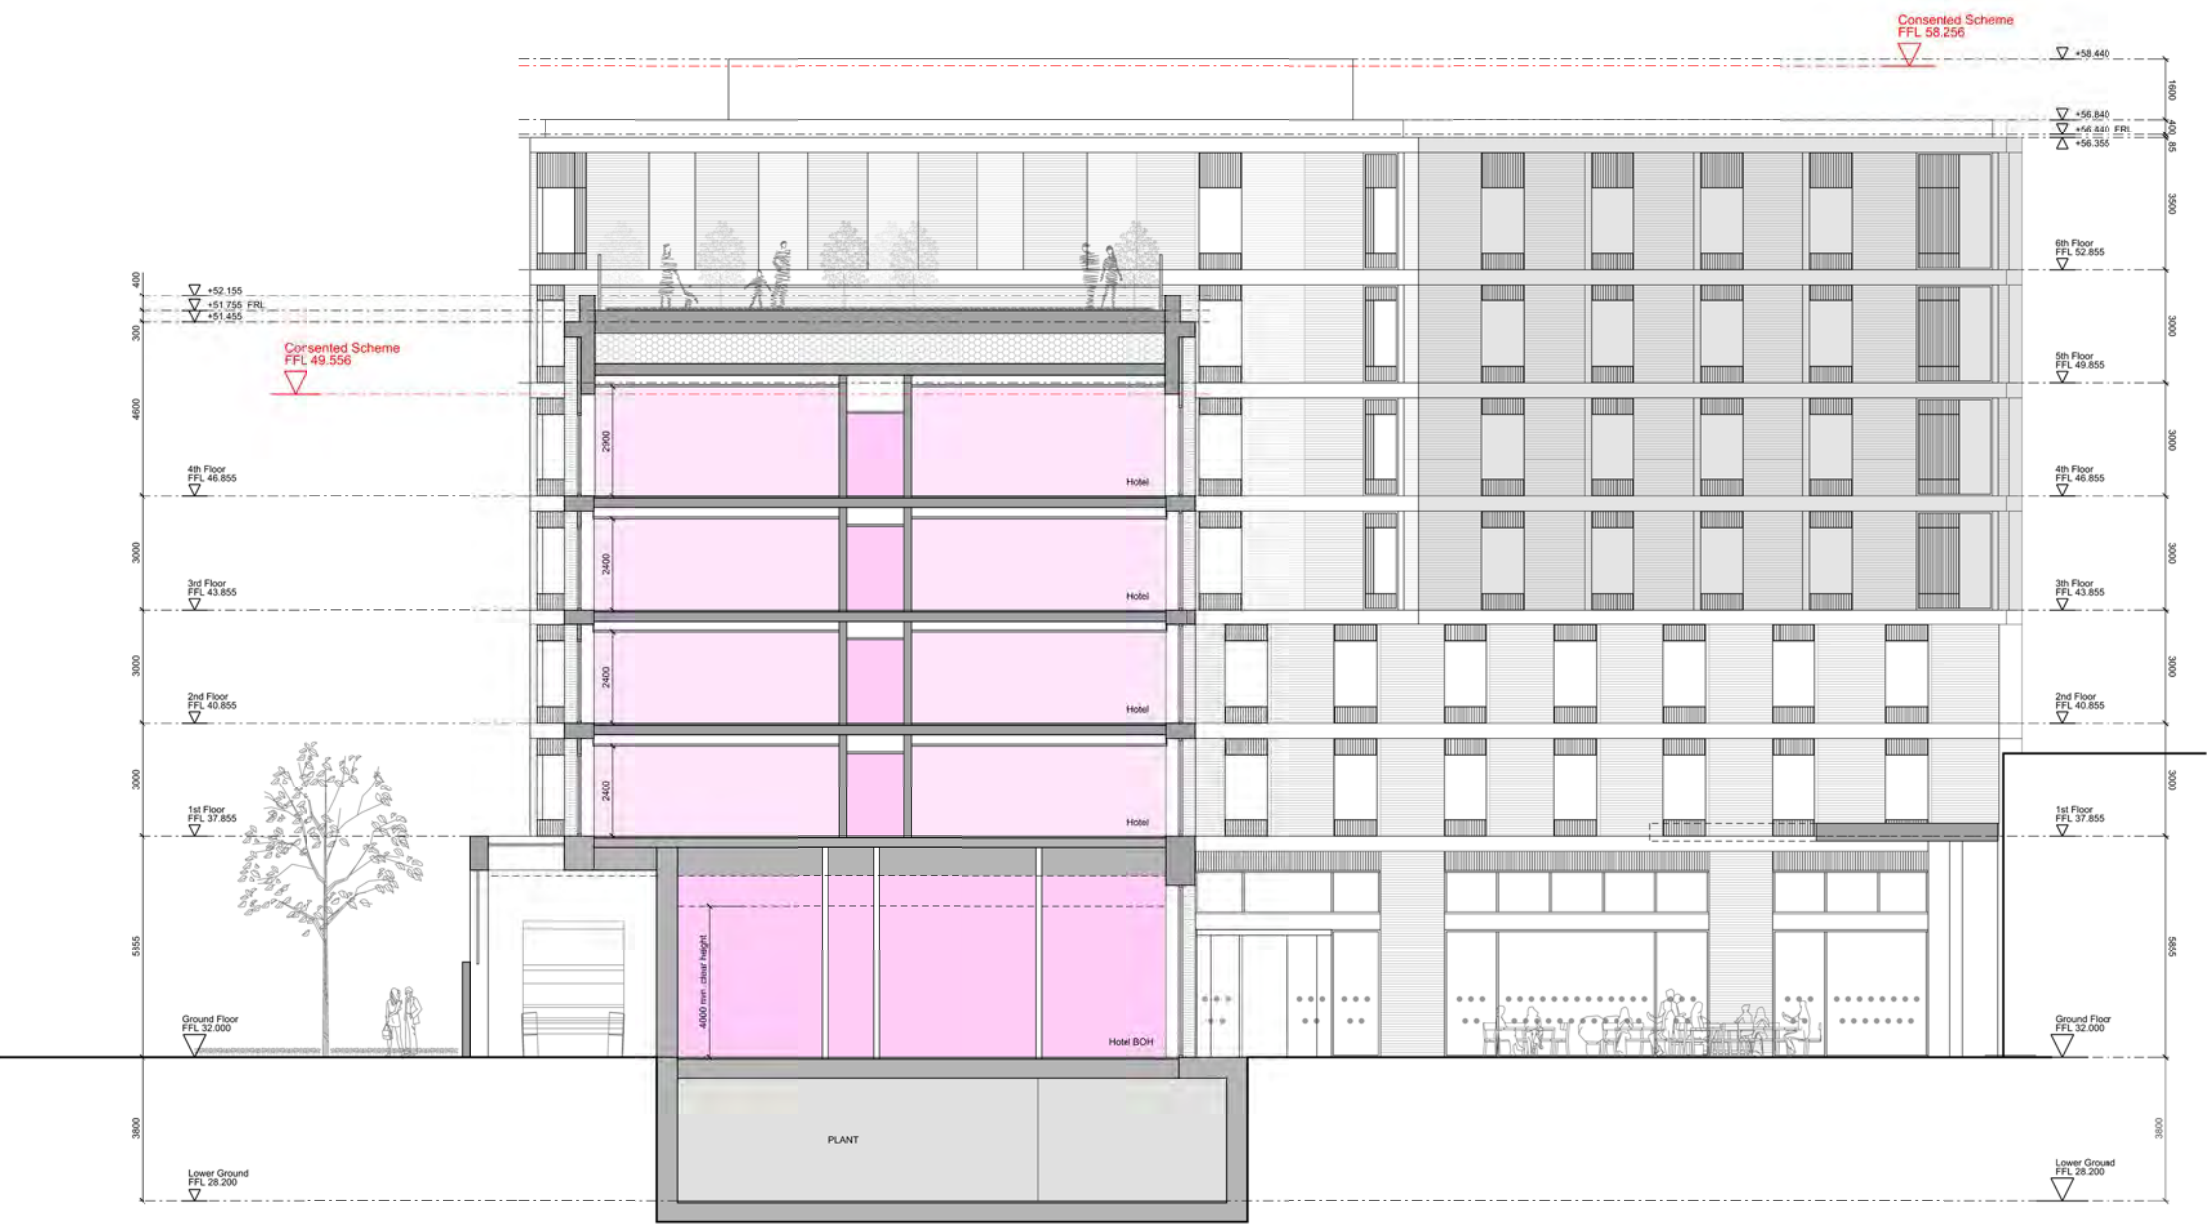

© COPYRIGHT
The copyright in this drawing is vested in Sheppard Robson and no license or assignment of any kind has been, or is, granted to any third party whether by provision of copies or originals or otherwise unless agreed in writing.

DO NOT SCALE FROM THIS DRAWING
The contractor shall check and verify all dimensions on site and report discrepancies in writing to Sheppard Robson before proceeding work.


FOR ELECTRONIC DATA ISSUE
Electronic data / drawings are issued as 'read only' and should not be interrogated for measurement. All dimensions and levels should be read only from those values stated in text on the drawing.

NOTES

- KEY
- RETAIL
 - HOTEL
 - SOCIAL RENT
 - PRIVATE
 - PLANT

REV.	DATE	AMENDMENT
-	12.11.20	PLANNING

KEYPLAN

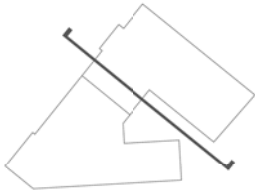

CLIENT

SHEPPARD ROBSON

77 Parkway Camden Town, London NW1 7PU
T: +44 (0)20 7504 1700 E: london@sheppardrobson.com

PROJECT
HAVERSTOCK HILL

SCALE@A1 DATE 12.11.2020 ORIGINATOR CM CHECKED MA AUTHORISED DB

TITLE
SECTION DD

STATUS
PLANNING

DRAWING NO. 6432-02-264



