

© COPYRIGHT:
The copyright in this drawing is vested in Sheppard Robson and no license or assignment of any kind has been, or is, granted to any third party whether by provision of copies or originals or otherwise unless agreed in writing.


DO NOT SCALE FROM THIS DRAWING
The contractor shall check and verify all dimensions on site and report discrepancies in writing to Sheppard Robson before proceeding work.

FOR ELECTRONIC DATA ISSUE
Electronic data / drawings are issued as 'read only' and should not be interrogated for measurement. All dimensions and levels should be read only from those values stated in text on the drawing.

NOTES

REV.	DATE	AMENDMENT
P01	12.11.20	PLANNING

KEYPLAN

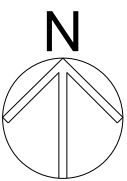

CLIENT

SHEPPARD ROBSON


77 Parkway Camden Town London NW1 7PU
T: +44 (0)20 7504 1700 E: london@sheppardrobson.com

PROJECT
HAVERSTOCK HILL

SCALE@A1	DATE	ORIGINATOR	CHECKED	AUTHORISED
1:100	12.11.2020	IR	MA	DB

TITLE
Existing Ground Floor Plan

STATUS	PURPOSE OF ISSUE	REV.
S2	PLANNING	
DRAWING NO.		
6432 - SRA - XX - 00 - DR - A - 02 500		P01

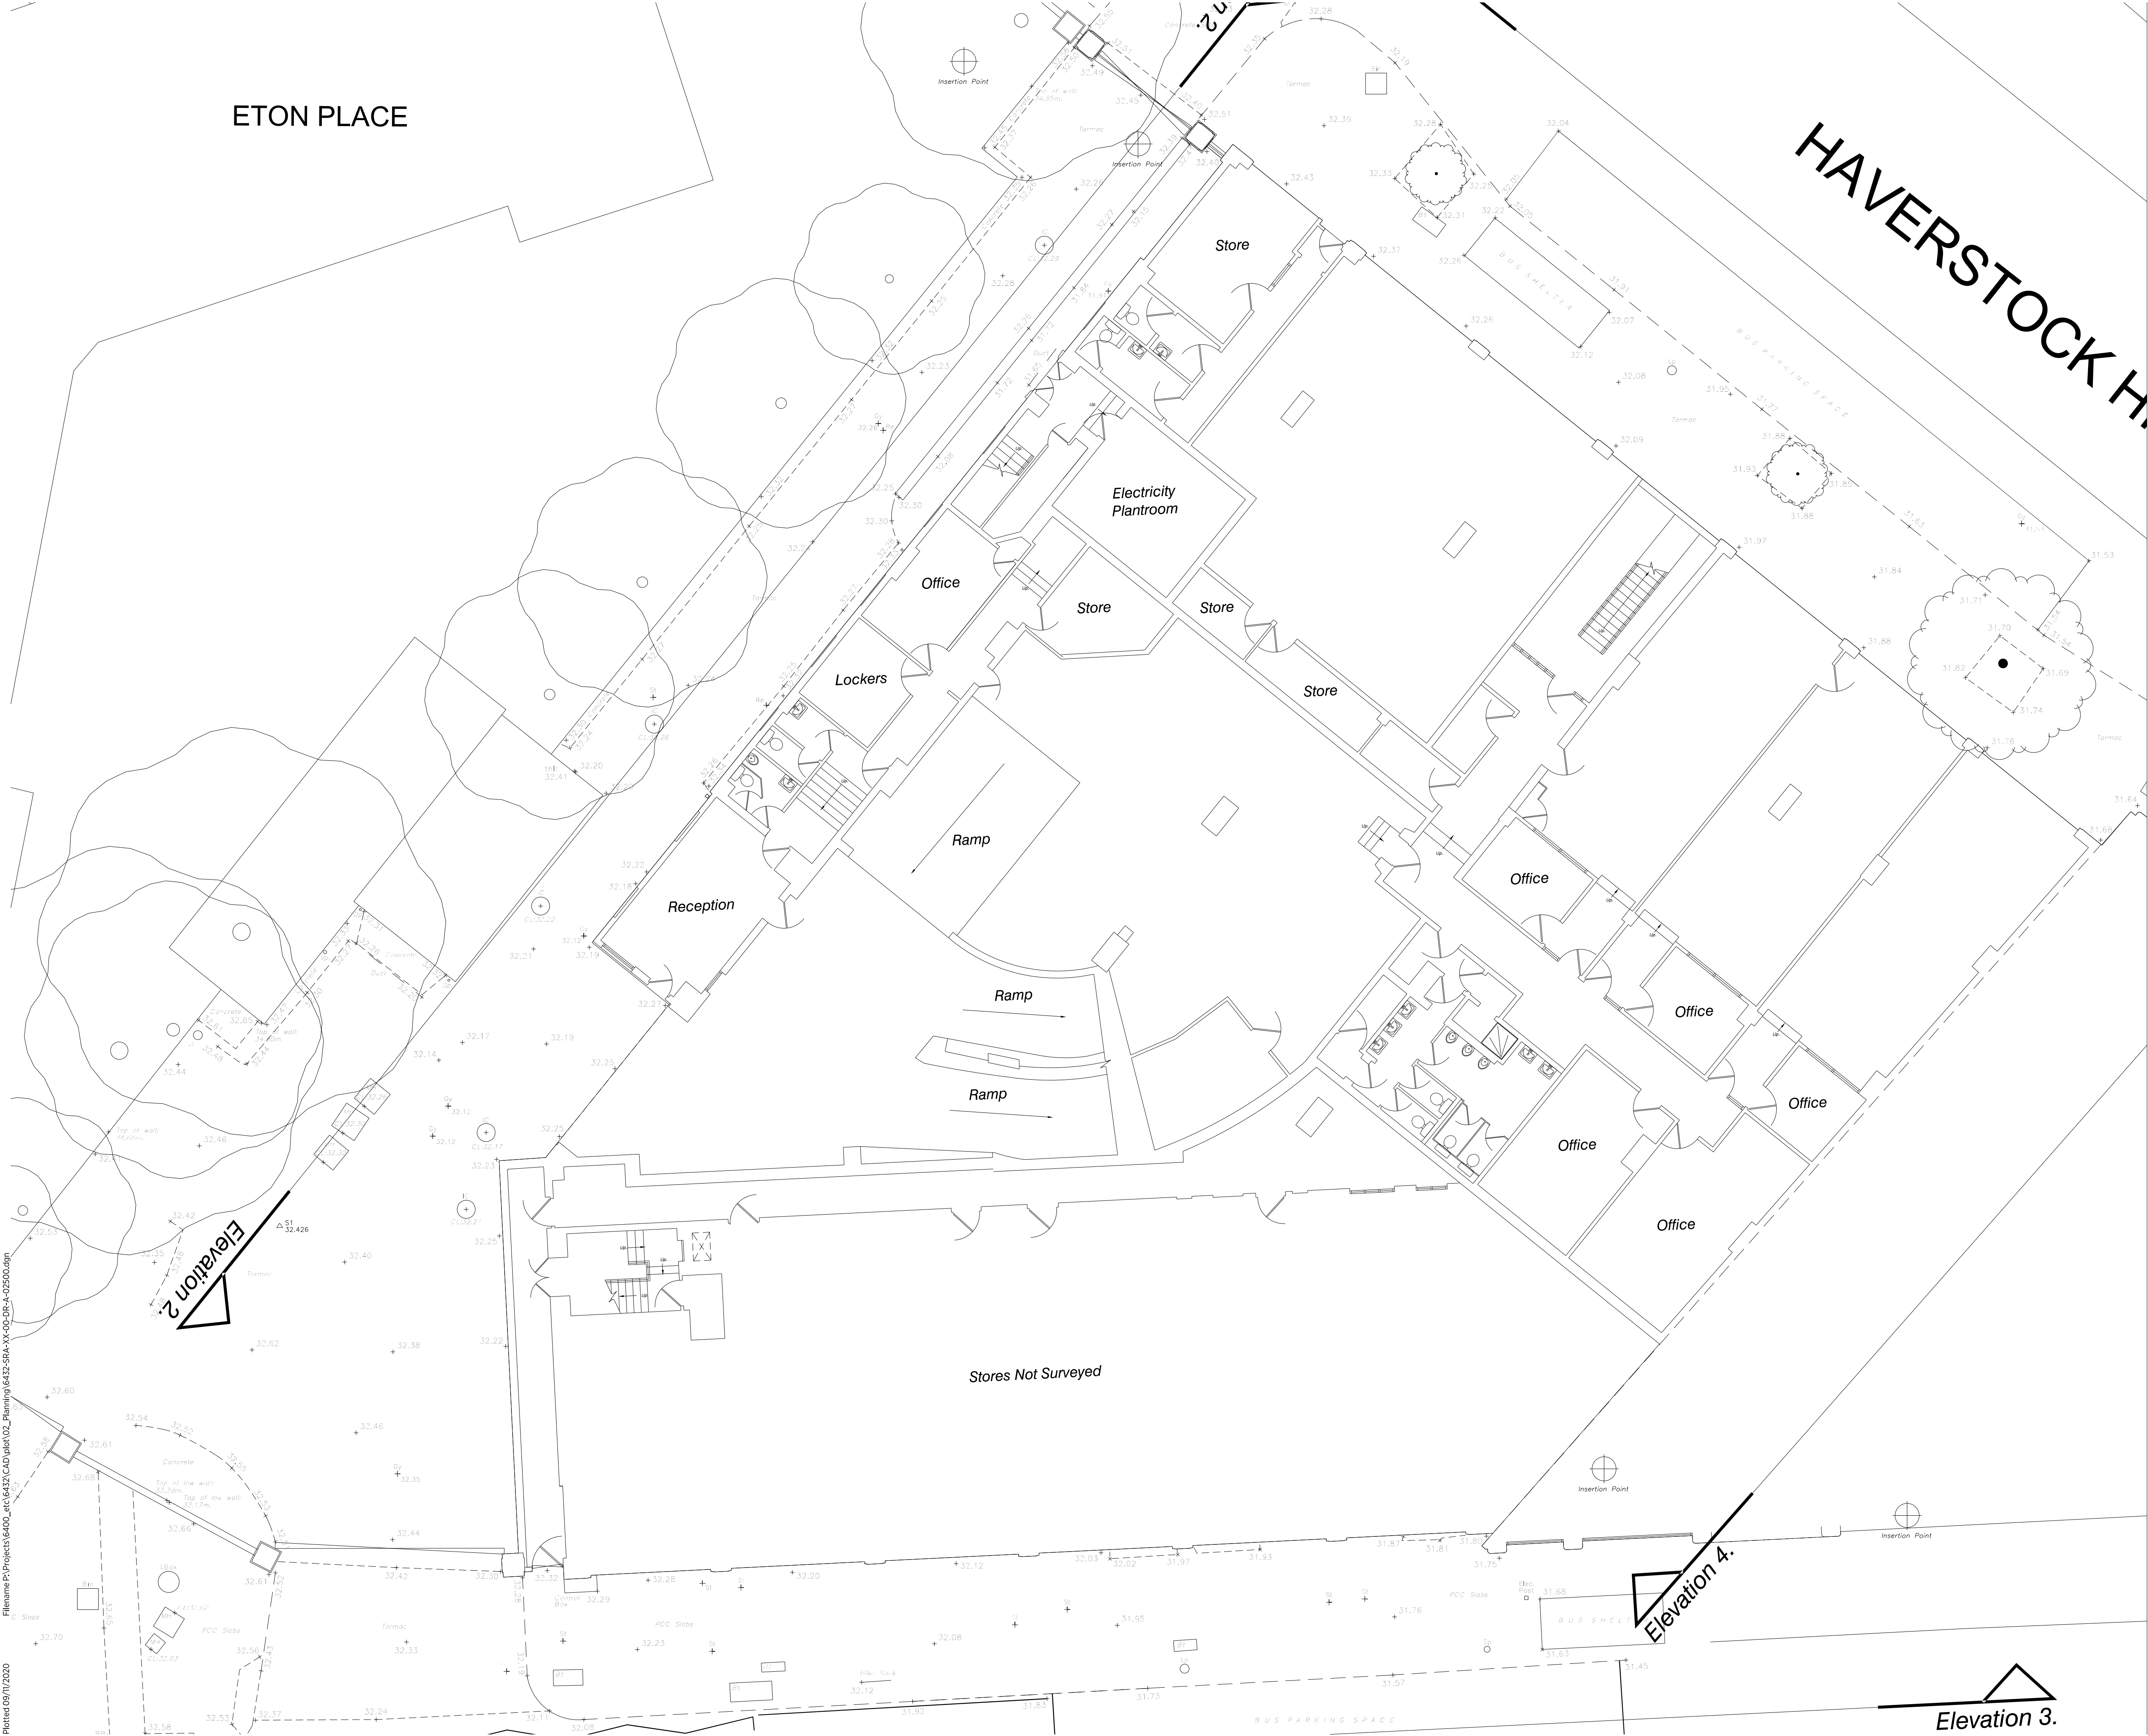

© COPYRIGHT:
The copyright in this drawing is vested in Sheppard Robson and no license or assignment of any kind has been, or is, granted to any third party whether by provision of copies or originals or otherwise unless agreed in writing.

DO NOT SCALE FROM THIS DRAWING
The contractor shall check and verify all dimensions on site and report discrepancies in writing to Sheppard Robson before proceeding work.

FOR ELECTRONIC DATA ISSUE
Electronic data / drawings are issued as 'read only' and should not be interrogated for measurement. All dimensions and levels should be read only from those values stated in text on the drawing.

NOTES

REV.	DATE	AMENDMENT
P01	12.11.20	PLANNING

KEYPLAN

CLIENT

SHEPPARD ROBSON

77 Parkway Camden Town London NW1 7PU
T: +44 (0)20 7504 1700 E: london@sheppardrobson.com

PROJECT
HAVERSTOCK HILL

SCALE@A1	DATE	ORIGINATOR	CHECKED	AUTHORISED
1:100	12.11.2020	IR	MA	DB

TITLE
Existing Mezzanine Floor Plan


STATUS
S2

PURPOSE OF ISSUE
PLANNING

DRAWING NO.
6432 - SRA - XX - 00M - DR - A - 02 501

REV.
P01

A1

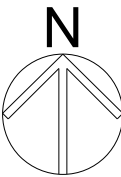

HAVERSTOCK HILL

ETON PLACE

Ramp

Ramp

Ramp

Ramp

Elevation 4.

Elevation 3.

Elevation 2.

Filename: P:\Projects\6400_etc\6432\CAD\dwg\02_Planning\6432-SRA-XX-00M-DR-A-02501.dgn

Plotted: 09/11/2020

© COPYRIGHT:
The copyright in this drawing is vested in Sheppard Robson and no license or assignment of any kind has been, or is, granted to any third party whether by provision of copies or originals or otherwise unless agreed in writing.

DO NOT SCALE FROM THIS DRAWING
The contractor shall check and verify all dimensions on site and report discrepancies in writing to Sheppard Robson before proceeding work.

FOR ELECTRONIC DATA ISSUE
Electronic data / drawings are issued as 'read only' and should not be interrogated for measurement. All dimensions and levels should be read only from those values stated in text on the drawing.

NOTES

REV.	DATE	AMENDMENT
P01	12.11.20	PLANNING

KEYPLAN

CLIENT

SHEPPARD ROBSON


77 Parkway Camden Town London NW1 7PU
T: +44 (0)20 7504 1700 E: london@sheppardrobson.com

PROJECT
HAVERSTOCK HILL

SCALE@A1	DATE	ORIGINATOR	CHECKED	AUTHORISED
1:100	12.11.2020	IR	MA	DB

TITLE
Existing First Floor Plan

STATUS	PURPOSE OF ISSUE	REV.
S2	PLANNING	
DRAWING NO. 6432 - SRA - XX - 01 - DR - A - 02 502		P01

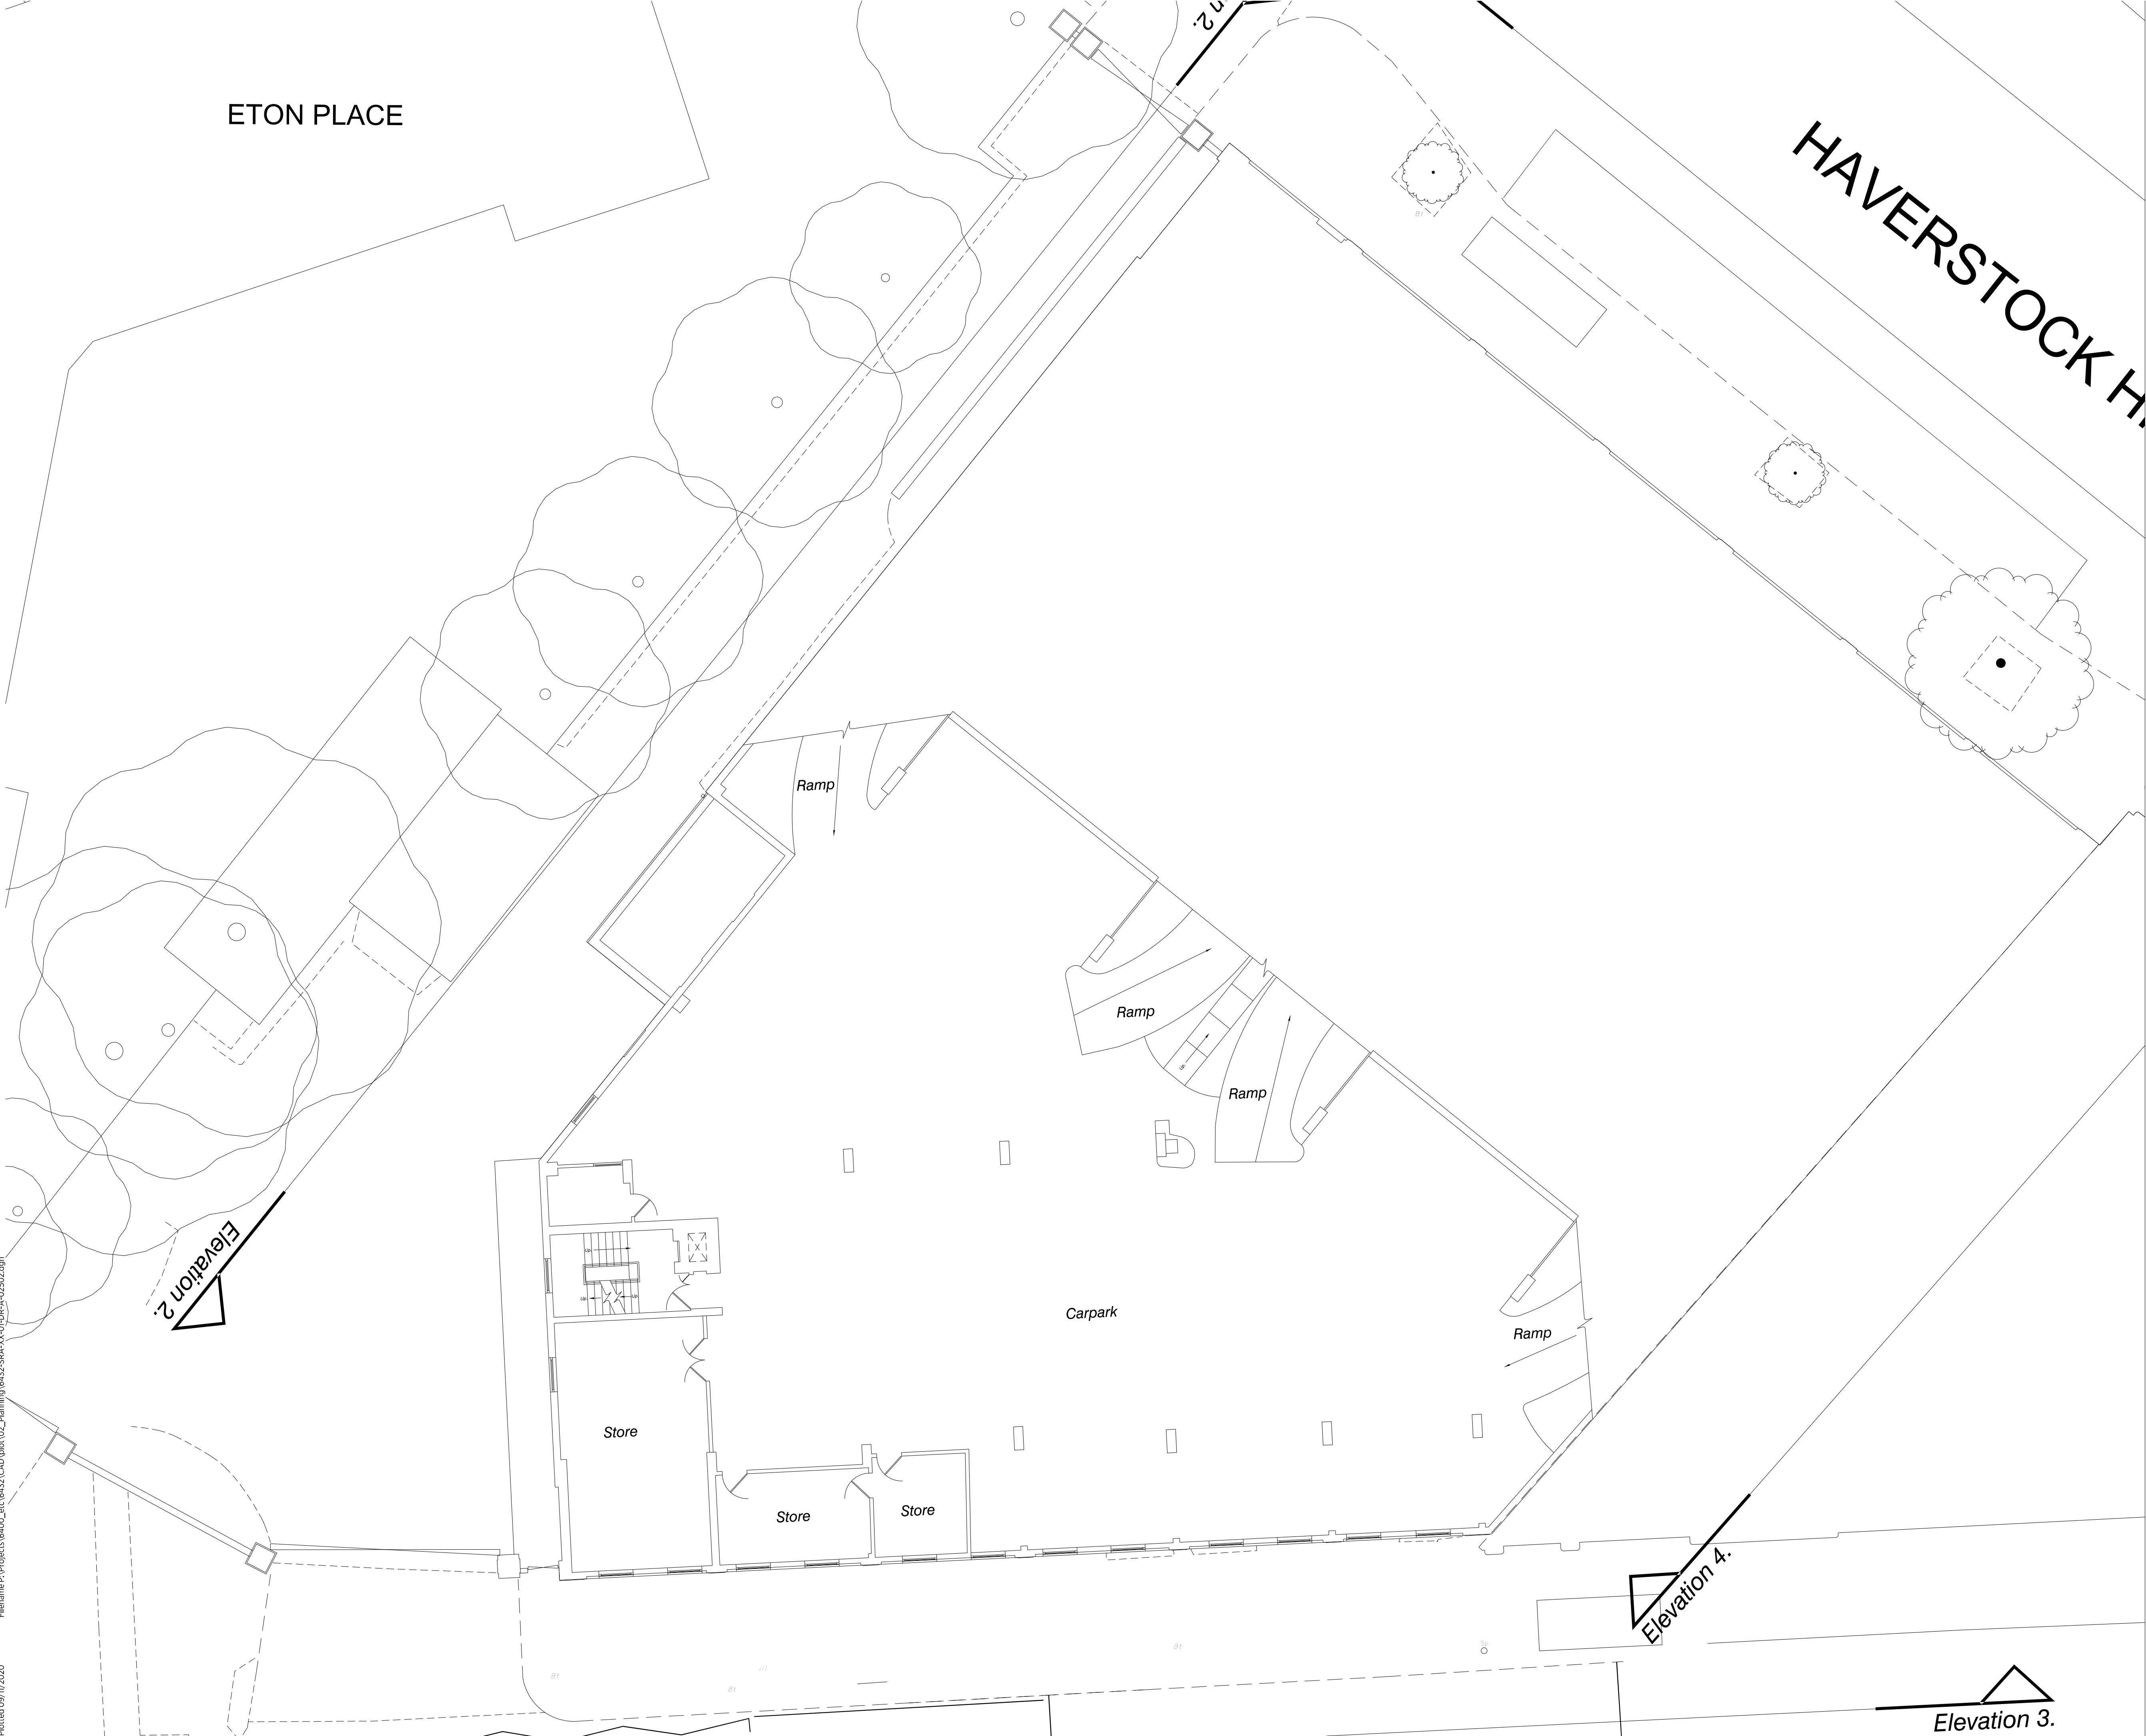

REV.	DATE	AMENDMENT
P01	12.11.20	PLANNING

KEYPLAN

CLIENT

SHEPPARD ROBSON

77 Parkway Camden Town London NW1 7PU
T: +44 (0)20 7504 1700 E: london@sheppardrobson.com

PROJECT
HAVERSTOCK HILL

SCALE@A1	DATE	ORIGINATOR	CHECKED	AUTHORISED
1:100	12.11 .2020	IR	MA	DB

TITLE
Existing Second Floor Plan

STATUS	PURPOSE OF ISSUE
S2	PLANNING

DRAWING NO.	REV.
6432 - SRA - XX - 02 - DR - A - 02 503	P01



© COPYRIGHT:
The copyright in this drawing is vested in Sheppard Robson and no license or assignment of any kind has been, or is, granted to any third party whether by provision of copies or originals or otherwise unless agreed in writing.

DO NOT SCALE FROM THIS DRAWING
The contractor shall check and verify all dimensions on site and report discrepancies in writing to Sheppard Robson before proceeding work.

FOR ELECTRONIC DATA ISSUE
Electronic data / drawings are issued as 'read only' and should not be interrogated for measurement. All dimensions and levels should be read only from those values stated in text on the drawing.

NOTES

REV.	DATE	AMENDMENT
P01	12.11.20	PLANNING

KEYPLAN

CLIENT

SHEPPARD ROBSON

77 Parkway Camden Town London NW1 7PU
T: +44 (0)20 7504 1700 E: london@sheppardrobson.com

PROJECT
HAVERSTOCK HILL

SCALE@A1	DATE	ORIGINATOR	CHECKED	AUTHORISED
1:100	12.11.2020	IR	MA	DB

TITLE
Existing Third Floor Plan

STATUS	PURPOSE OF ISSUE	REV.
S2	PLANNING	
6432 - SRA - XX - 03 - DR - A - 02 504		P01



Filename P:\Projects\6400_etc\6432\CAD\info\02_Planning\6432-SRA-XX-03-DR-A-02504.dgn

Plotted 09/11/2020

© COPYRIGHT:
The copyright in this drawing is vested in Sheppard Robson and no license or assignment of any kind has been, or is, granted to any third party whether by provision of copies or originals or otherwise unless agreed in writing.

DO NOT SCALE FROM THIS DRAWING
The contractor shall check and verify all dimensions on site and report discrepancies in writing to Sheppard Robson before proceeding work.

FOR ELECTRONIC DATA ISSUE
Electronic data / drawings are issued as 'read only' and should not be interrogated for measurement. All dimensions and levels should be read only from those values stated in text on the drawing.

NOTES

REV.	DATE	AMENDMENT
P01	12.11.20	PLANNING

KEYPLAN

CLIENT

SHEPPARD ROBSON

77 Parkway Camden Town London NW1 7PU
T: +44 (0)20 7504 1700 E: london@sheppardrobson.com

PROJECT
HAVERSTOCK HILL

SCALE@A1
1:100

DATE
12.11.2020

ORIGINATOR
IR

CHECKED
MA

AUTHORISED
DB

TITLE
Existing Fourth Floor Plan

STATUS
S2

PURPOSE OF ISSUE
PLANNING

DRAWING NO.
6432 - SRA - XX - 04 - DR - A - 02 505

REV.
P01



Filename: P:\Projects\6400_etc\6432\CAD\dwg\02_Planning\6432-SRA-XX-04-DR-A-02505.dwg

Plotted: 09/11/2020


© COPYRIGHT:
The copyright in this drawing is vested in Sheppard Robson and no license or assignment of any kind has been, or is, granted to any third party whether by provision of copies or originals or otherwise unless agreed in writing.

DO NOT SCALE FROM THIS DRAWING
The contractor shall check and verify all dimensions on site and report discrepancies in writing to Sheppard Robson before proceeding work.

FOR ELECTRONIC DATA ISSUE
Electronic data / drawings are issued as 'read only' and should not be interrogated for measurement. All dimensions and levels should be read only from those values stated in text on the drawing.

NOTES

REV.	DATE	AMENDMENT
P01	12.11.20	PLANNING

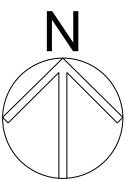

KEYPLAN

CLIENT

SHEPPARD ROBSON

77 Parkway Camden Town London NW1 7PU
T: +44 (0)20 7504 1700 E: london@sheppardrobson.com


PROJECT
HAVERSTOCK HILL

SCALE@A1	DATE	ORIGINATOR	CHECKED	AUTHORISED
1:100	12.11.2020	IR	MA	DB

TITLE
Existing Fifth Floor Plan

STATUS	PURPOSE OF ISSUE
S2	PLANNING

DRAWING NO.	REV.
6432 - SRA - XX - 05 - DR - A - 02 506	P01

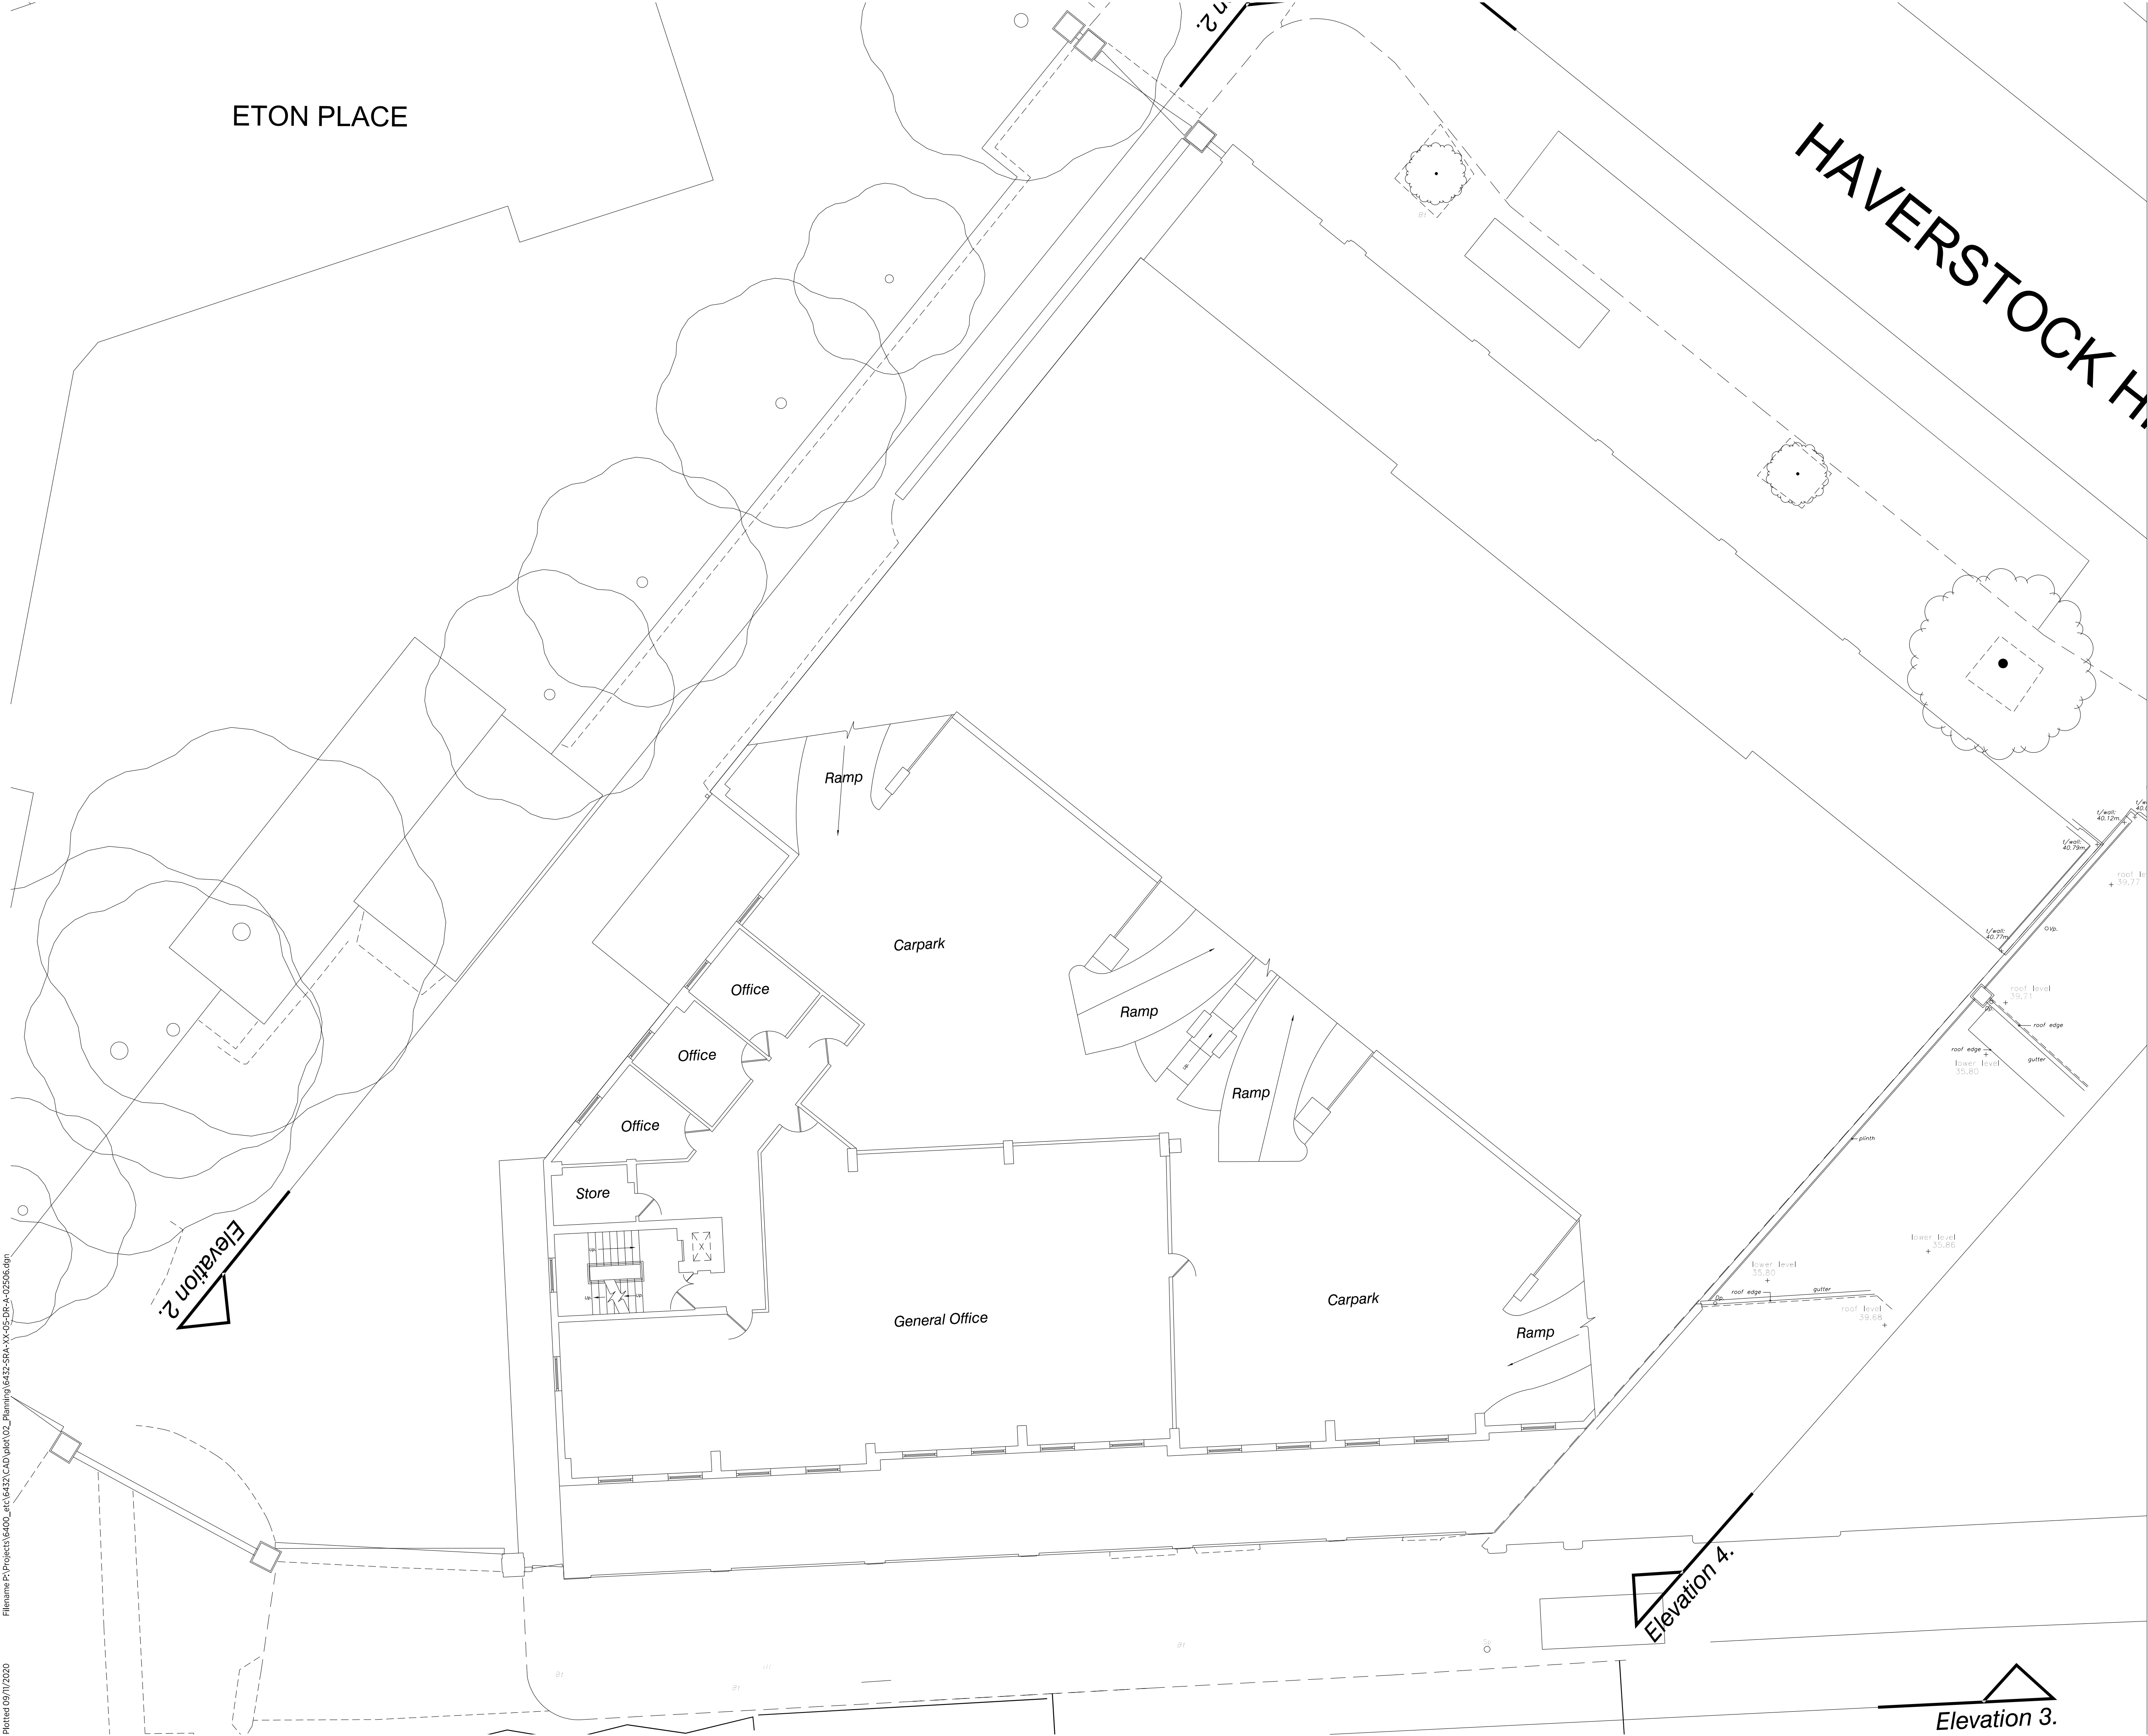

© COPYRIGHT:
The copyright in this drawing is vested in Sheppard Robson and no license or assignment of any kind has been, or is, granted to any third party whether by provision of copies or originals or otherwise unless agreed in writing.

DO NOT SCALE FROM THIS DRAWING
The contractor shall check and verify all dimensions on site and report discrepancies in writing to Sheppard Robson before proceeding work.

FOR ELECTRONIC DATA ISSUE
Electronic data / drawings are issued as 'read only' and should not be interrogated for measurement. All dimensions and levels should be read only from those values stated in text on the drawing.

NOTES

REV.	DATE	AMENDMENT
P01	12.11.20	PLANNING

KEYPLAN

CLIENT

SHEPPARD ROBSON

77 Parkway Camden Town London NW1 7PU
T: +44 (0)20 7504 1700 E: london@sheppardrobson.com

PROJECT
HAVERSTOCK HILL

SCALE@A1
1:100

DATE
12.11.2020

ORIGINATOR
IR

CHECKED
MA

AUTHORISED
DB


TITLE
Existing Sixth Floor Plan

STATUS
S2

PURPOSE OF ISSUE
PLANNING

DRAWING NO.
6432 - SRA - XX - 06 - DR - A - 02 507

REV.
P01

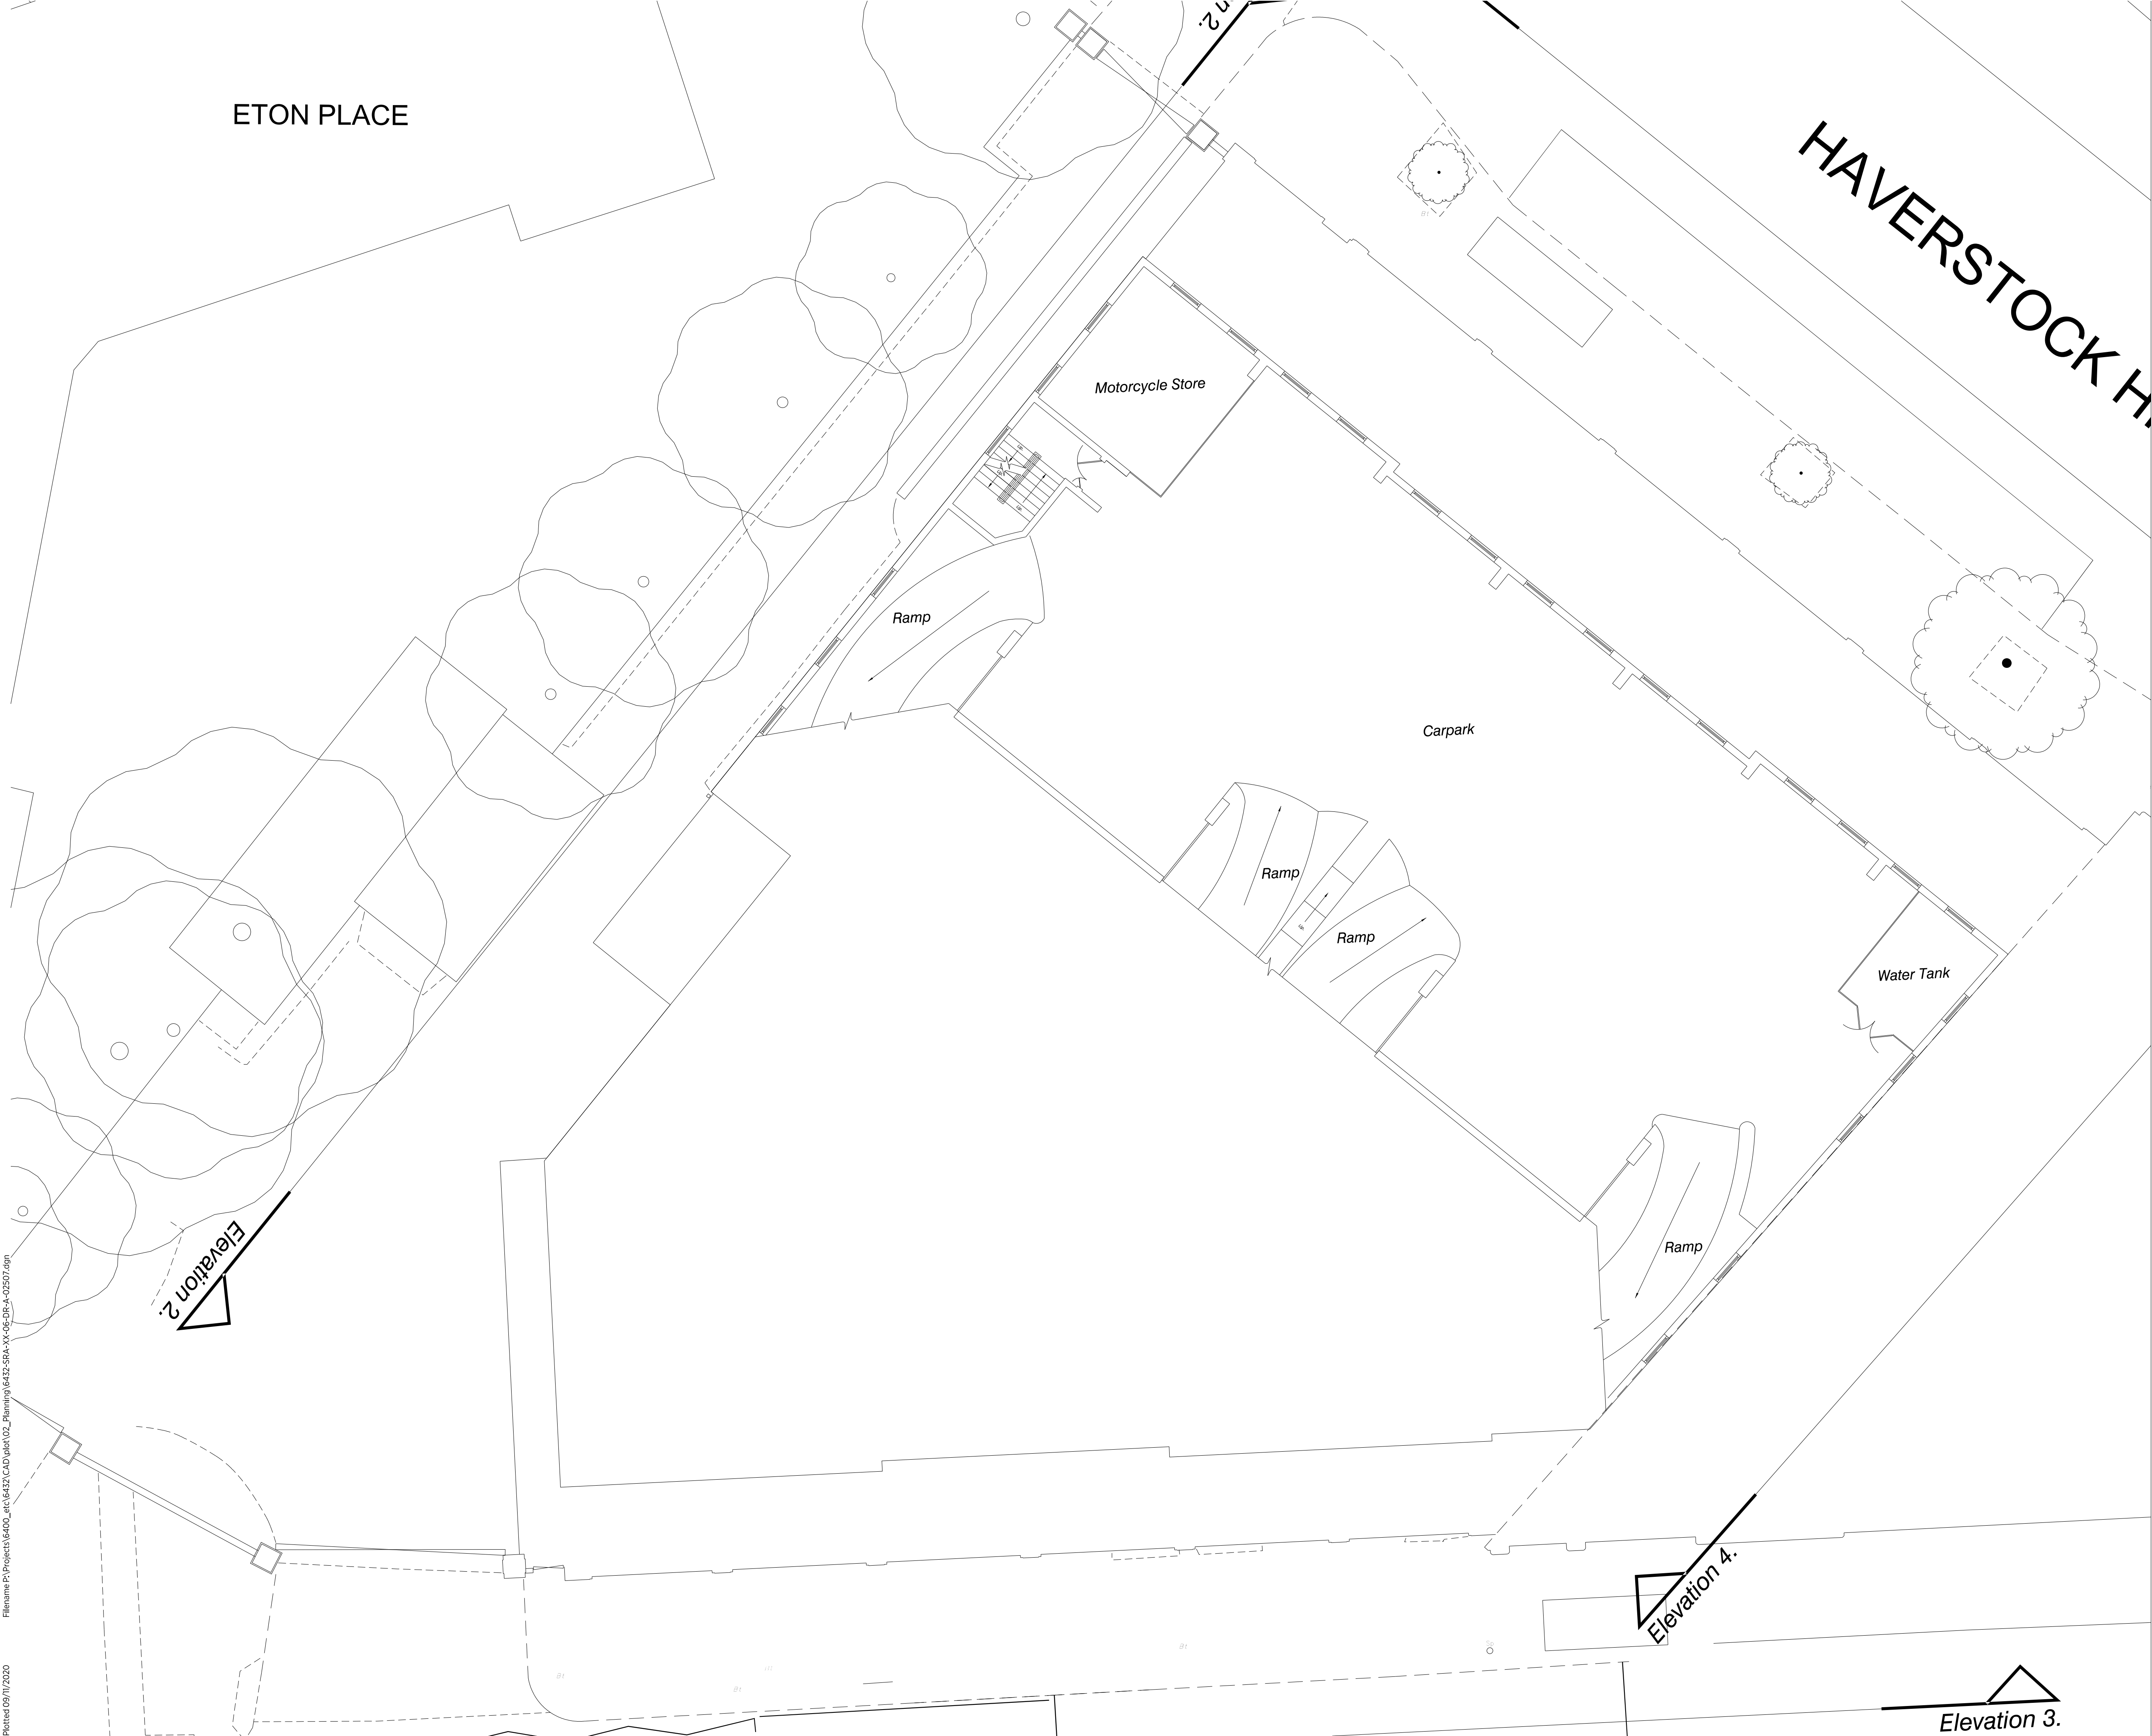

Filename P:\Projects\6400_etc\6432\CAD\dwg\02_Planning\6432-SRA-XX-06-DR-A-02507.rvt

Plotted 09/11/2020

© COPYRIGHT:
The copyright in this drawing is vested in Sheppard Robson and no license or assignment of any kind has been, or is, granted to any third party whether by provision of copies or originals or otherwise unless agreed in writing.

DO NOT SCALE FROM THIS DRAWING
The contractor shall check and verify all dimensions on site and report discrepancies in writing to Sheppard Robson before proceeding work.

FOR ELECTRONIC DATA ISSUE
Electronic data / drawings are issued as 'read only' and should not be interrogated for measurement. All dimensions and levels should be read only from those values stated in text on the drawing.

NOTES

REV.	DATE	AMENDMENT
P01	12.11.20	PLANNING

KEYPLAN

CLIENT

SHEPPARD ROBSON

77 Parkway Camden Town London NW1 7PU
T: +44 (0)20 7504 1700 E: london@sheppardrobson.com

PROJECT
HAVERSTOCK HILL

SCALE@A1
1:100

DATE
12.11.2020

ORIGINATOR
IR

CHECKED
MA

AUTHORISED
DB


TITLE
Existing Seventh Floor Plan

STATUS
S2

PURPOSE OF ISSUE
PLANNING

DRAWING NO.
6432 - SRA - XX - 07 - DR - A - 02 508

REV.
P01

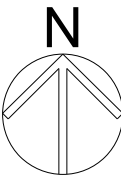

HAVERSTOCK HILL

ETON PLACE

Elevation 3.

Elevation 4.

Elevation 2.

Ramp

Ramp

Ramp

Ramp

Carpark

Filename: P:\Projects\6400_etc\6432\CAD\info\02_Planning\6432-SRA-XX-07-DR-A-02508.dgn

Plotted: 09/11/2020

© COPYRIGHT:
The copyright in this drawing is vested in Sheppard Robson and no license or assignment of any kind has been, or is, granted to any third party whether by provision of copies or originals or otherwise unless agreed in writing.

DO NOT SCALE FROM THIS DRAWING
The contractor shall check and verify all dimensions on site and report discrepancies in writing to Sheppard Robson before proceeding work.

FOR ELECTRONIC DATA ISSUE
Electronic data / drawings are issued as 'read only' and should not be interrogated for measurement. All dimensions and levels should be read only from those values stated in text on the drawing.

NOTES

REV.	DATE	AMENDMENT
P01	12.11.20	PLANNING

KEYPLAN

CLIENT

SHEPPARD ROBSON

77 Parkway Camden Town London NW1 7PU
T: +44 (0)20 7504 1700 E: london@sheppardrobson.com

PROJECT
HAVERSTOCK HILL

SCALE@A1	DATE	ORIGINATOR	CHECKED	AUTHORISED
1:100	12.11.2020	IR	MA	DB

TITLE
Existing Eighth Floor Plan

STATUS
S2

PURPOSE OF ISSUE
PLANNING

DRAWING NO.
6432 - SRA - XX - 08 - DR - A - 02 509

REV.
P01



Filename: P:\Projects\6400_etc\6432\CAD\dwg\02_Planning\6432-SRA-XX-08-DR-A-02509.dwg

Plotted: 09/11/2020

© COPYRIGHT:
The copyright in this drawing is vested in Sheppard Robson and no license or assignment of any kind has been, or is, granted to any third party whether by provision of copies or originals or otherwise unless agreed in writing.

DO NOT SCALE FROM THIS DRAWING
The contractor shall check and verify all dimensions on site and report discrepancies in writing to Sheppard Robson before proceeding work.

FOR ELECTRONIC DATA ISSUE
Electronic data / drawings are issued as 'read only' and should not be interrogated for measurement. All dimensions and levels should be read only from those values stated in text on the drawing.

NOTES

REV.	DATE	AMENDMENT
P01	12.11.20	PLANNING

KEYPLAN

CLIENT

SHEPPARD ROBSON

77 Parkway Camden Town London NW1 7PU
T: +44 (0)20 7504 1700 E: london@sheppardrobson.com

PROJECT
HAVERSTOCK HILL

SCALE@A1	DATE	ORIGINATOR	CHECKED	AUTHORISED
1:100	12.11.2020	IR	MA	DB


TITLE
Existing Ninth Floor Plan

STATUS
S2

PURPOSE OF ISSUE
PLANNING

DRAWING NO.
6432 - SRA - XX - 09 - DR - A - 02 510

REV.
P01

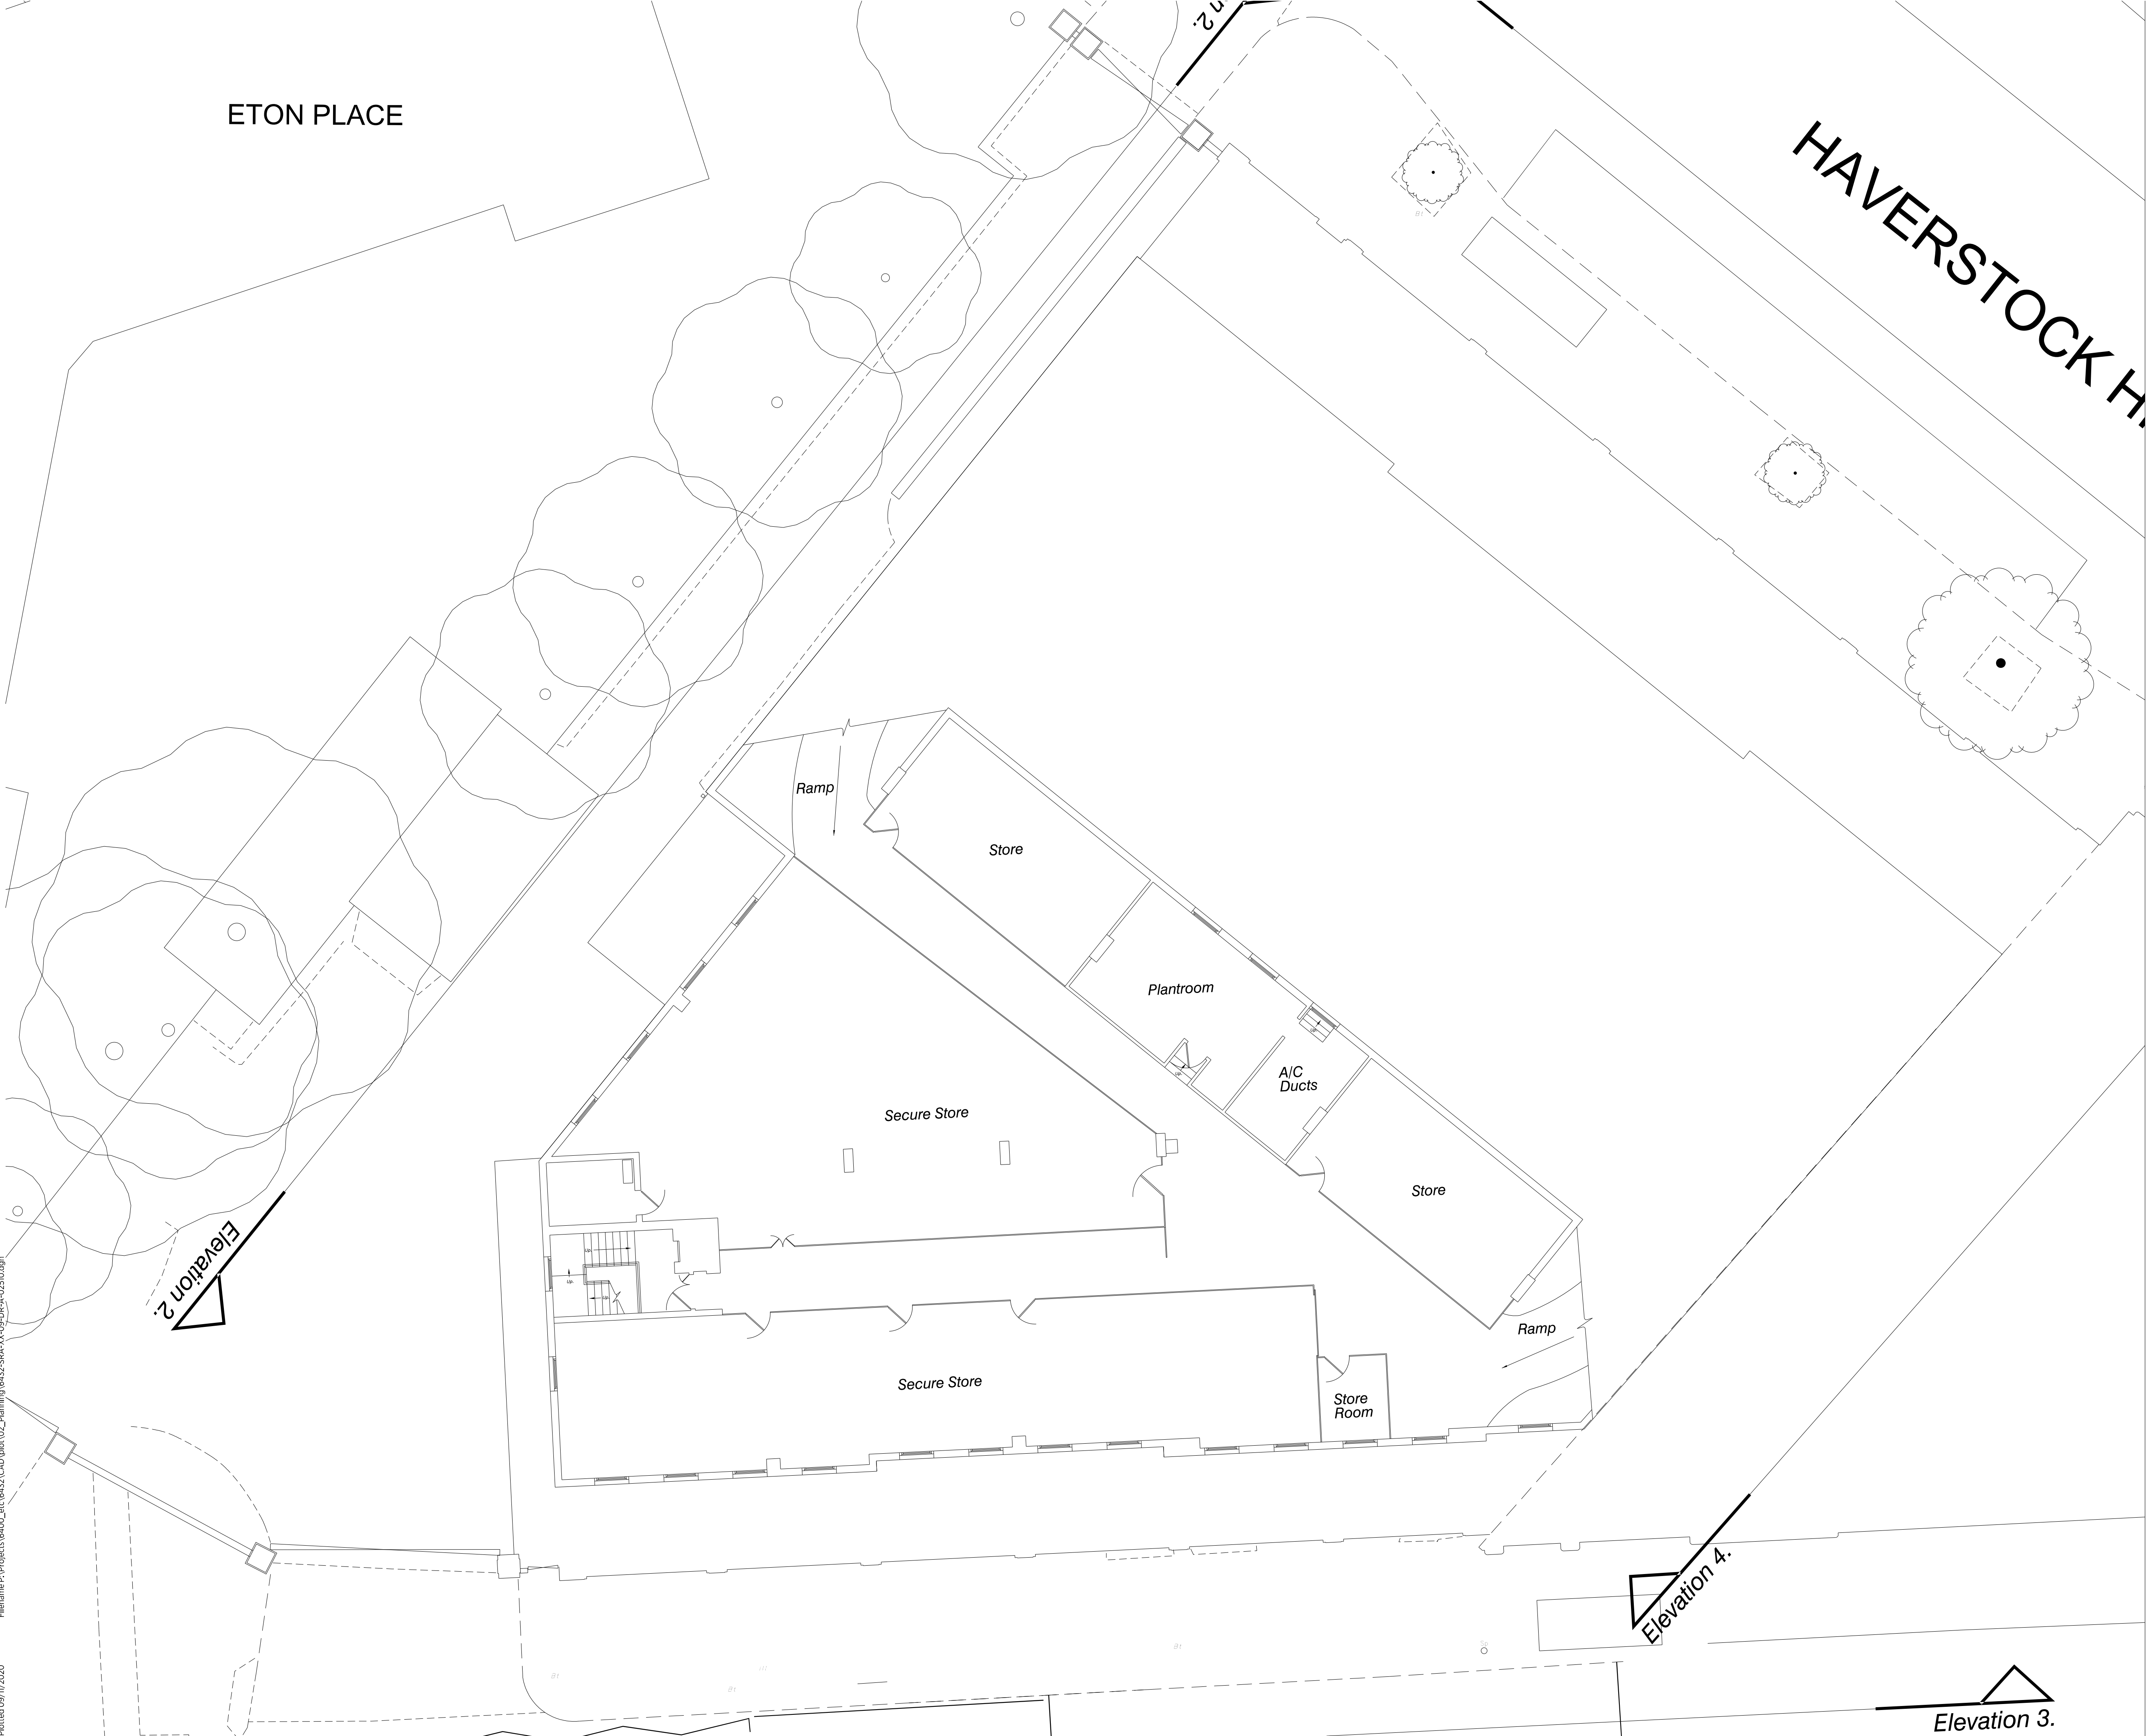

© COPYRIGHT:
The copyright in this drawing is vested in Sheppard Robson and no license or assignment of any kind has been, or is, granted to any third party whether by provision of copies or originals or otherwise unless agreed in writing.

DO NOT SCALE FROM THIS DRAWING
The contractor shall check and verify all dimensions on site and report discrepancies in writing to Sheppard Robson before proceeding work.

FOR ELECTRONIC DATA ISSUE
Electronic data / drawings are issued as 'read only' and should not be interrogated for measurement. All dimensions and levels should be read only from those values stated in text on the drawing.

NOTES

REV.	DATE	AMENDMENT
P01	12.11.20	PLANNING

KEYPLAN

CLIENT

SHEPPARD ROBSON

77 Parkway Camden Town London NW1 7PU
T: +44 (0)20 7504 1700 E: london@sheppardrobson.com


PROJECT
HAVERSTOCK HILL

SCALE@A1	DATE	ORIGINATOR	CHECKED	AUTHORISED
1:100	12.11 .2020	IR	MA	DB

TITLE
Existing Haverstock Hill Elevation

STATUS	PURPOSE OF ISSUE
S2	PLANNING

DRAWING NO.	REV.
6432 - SRA - XX - EN - DR - A - 02 520	P01

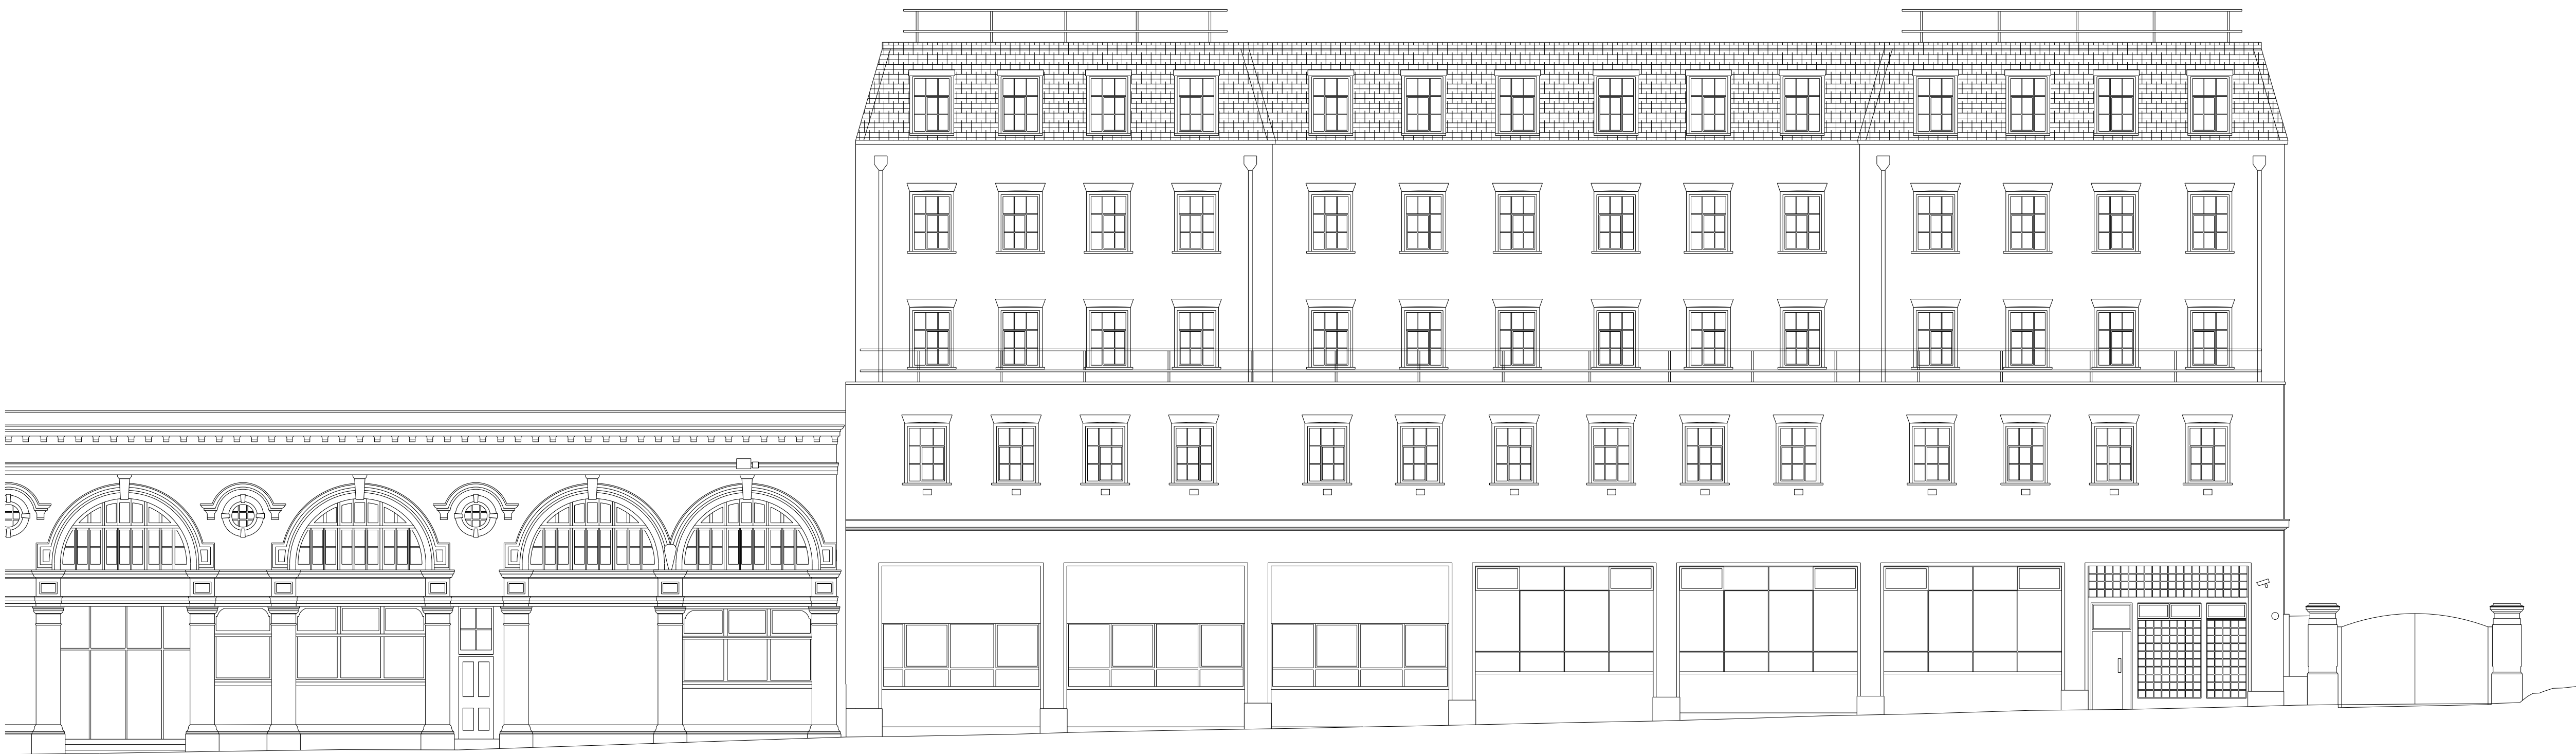

© COPYRIGHT:
The copyright in this drawing is vested in Sheppard Robson and no license or assignment of any kind has been, or is, granted to any third party whether by provision of copies or originals or otherwise unless agreed in writing.

DO NOT SCALE FROM THIS DRAWING
The contractor shall check and verify all dimensions on site and report discrepancies in writing to Sheppard Robson before proceeding work.

FOR ELECTRONIC DATA ISSUE
Electronic data / drawings are issued as 'read only' and should not be interrogated for measurement. All dimensions and levels should be read only from those values stated in text on the drawing.

NOTES

REV.	DATE	AMENDMENT
P01	12.11.20	PLANNING

KEYPLAN

CLIENT

SHEPPARD ROBSON

77 Parkway Camden Town London NW1 7PU
T: +44 (0)20 7504 1700 E: london@sheppardrobson.com

PROJECT
HAVERSTOCK HILL

SCALE@A1	DATE	ORIGINATOR	CHECKED	AUTHORISED
1:100	12.11 .2020	IR	MA	DB

TITLE
Existing Adelaide Road Elevation

STATUS	PURPOSE OF ISSUE
S2	PLANNING

DRAWING NO.	REV.
6432 - SRA - XX - ES - DR - A - 02 521	P01



Datum: 30.00m.
Elevation 3.

The copyright in this drawing is vested in Sheppard Robson and no license or assignment of any kind has been, or is, granted to any third party whether by provision of copies or originals or otherwise unless agreed in writing.

DO NOT SCALE FROM THIS DRAWING
The contractor shall check and verify all dimensions on site and report discrepancies in writing to Sheppard Robson before proceeding work.

FOR ELECTRONIC DATA ISSUE
Electronic data / drawings are issued as 'read only' and should not be interrogated for measurement. All dimensions and levels should be read only from those values stated in text on the drawing.

NOTES

REV.	DATE	AMENDMENT
P01	12.11.20	PLANNING

KEYPLAN

CLIENT

SHEPPARD ROBSON

77 Parkway Camden Town London NW1 7PU
T: +44 (0)20 7504 1700 E: london@sheppardrobson.com


PROJECT
HAVERSTOCK HILL

SCALE@A1	DATE	ORIGINATOR	CHECKED	AUTHORISED
1:100	12.11 .2020	IR	MA	DB

TITLE
Existing Eton Place and East Elevations

STATUS	PURPOSE OF ISSUE
S2	PLANNING

DRAWING NO.	REV.
6432 - SRA - XX - XX - DR - A - 02 522	P01

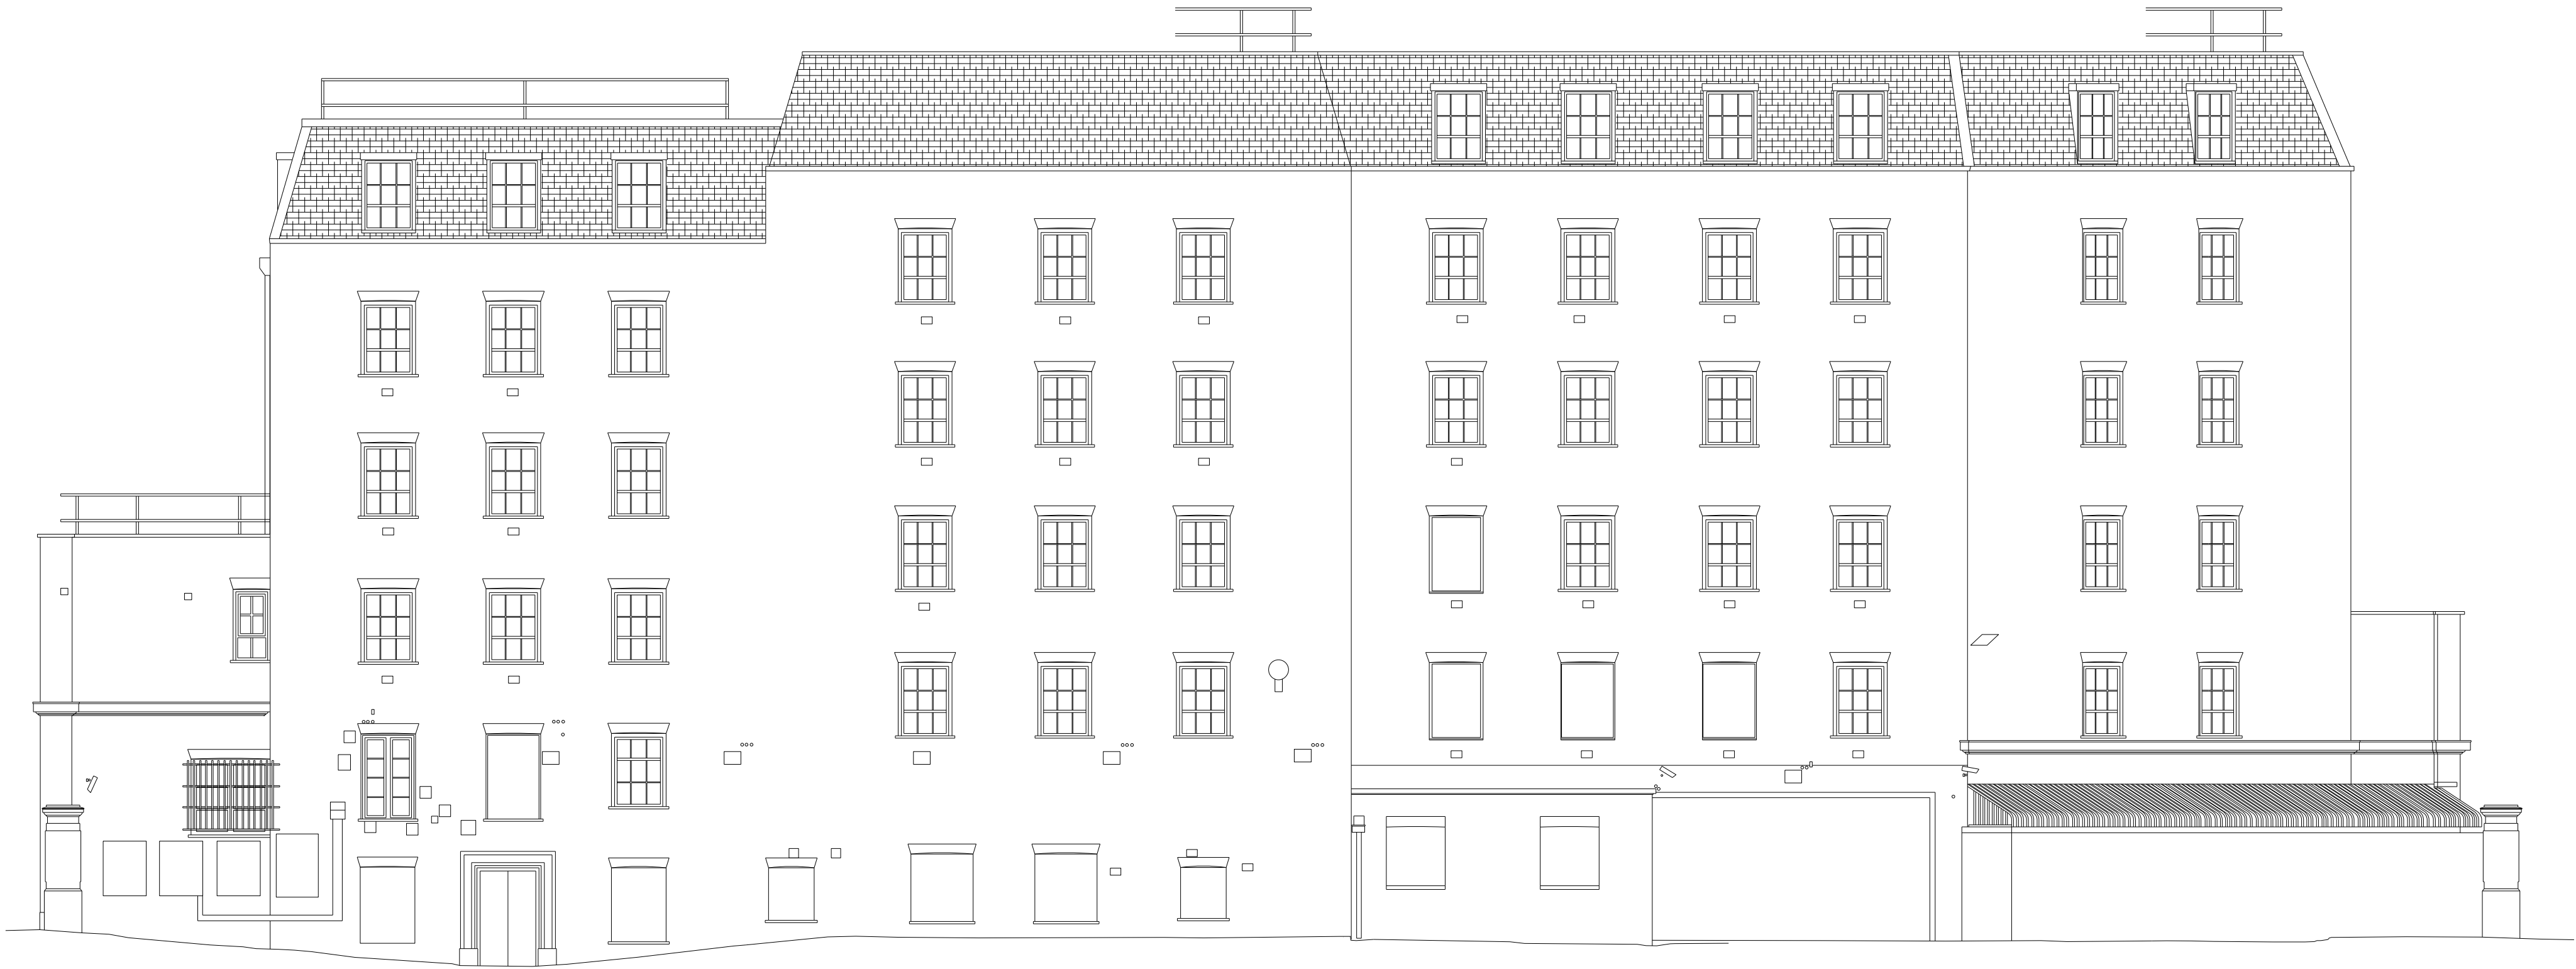

Datum: 30.00m.
Elevation 2.

Eton Place Elevation



Datum: 30.00m.
Elevation 4.

East Elevation