
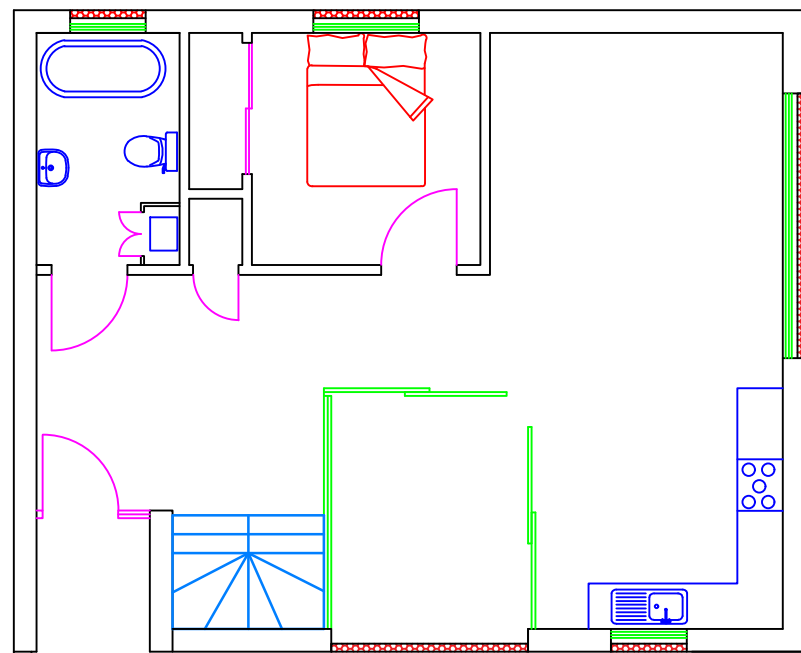



All measurements are to be checked on-site for validation and authenticity with layouts indicative only

No amendments or copies are to be produced without prior consent from Rapleys LLP. Do not scale from drawing


Ref	Date	Revision
-	-	-

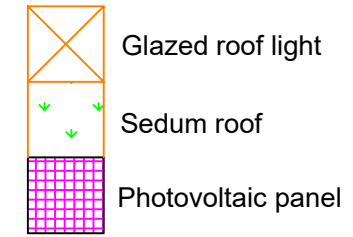

GROUND FLOOR

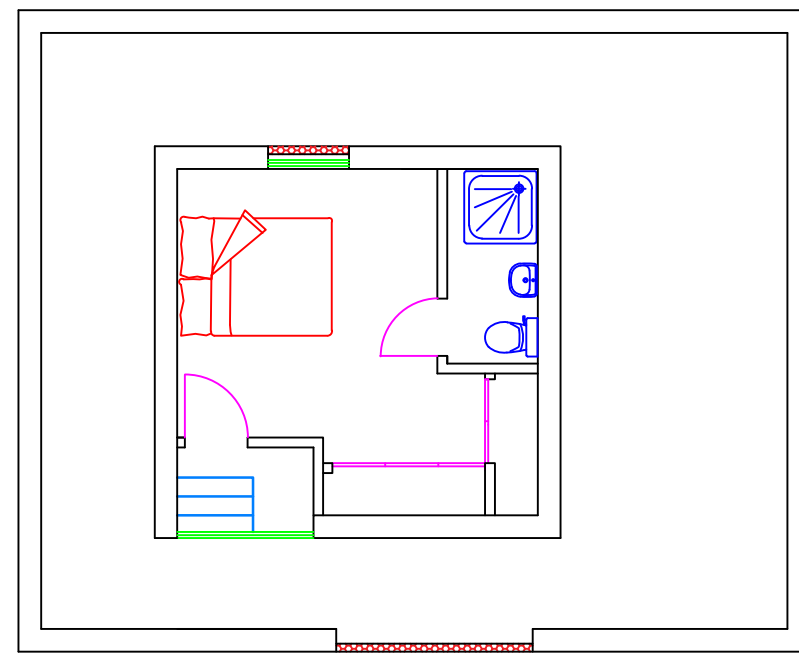


FIRST FLOOR

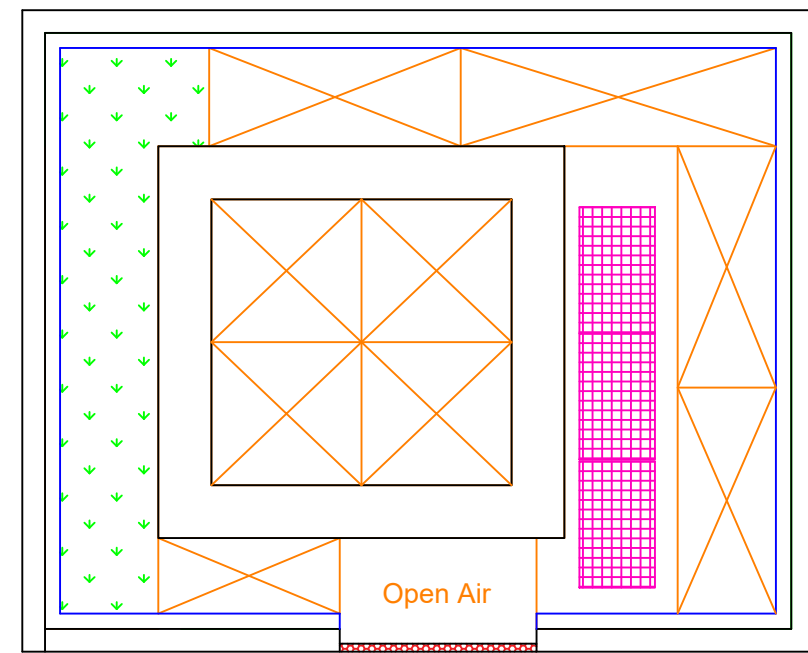

ROOF PLAN



Land at side of
78 Compayne Gardens
Scale: 1:100 @ A3

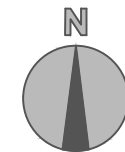

Client
Mr & Mrs Porter

Job Title
Land to side of
78 Compayne Gardens
London NW6

Drawing Title
Floor Plans

Scale 1:100 Size A3 Date November 2020 Drawn JP



RAPLEYS LLP
33 Jermyn Street,
LONDON SW1Y 6DN
Tel: 0370 777 6292
www.rapleys.com

DRAWING NO. - JP - 001