




WEST ELEVATION

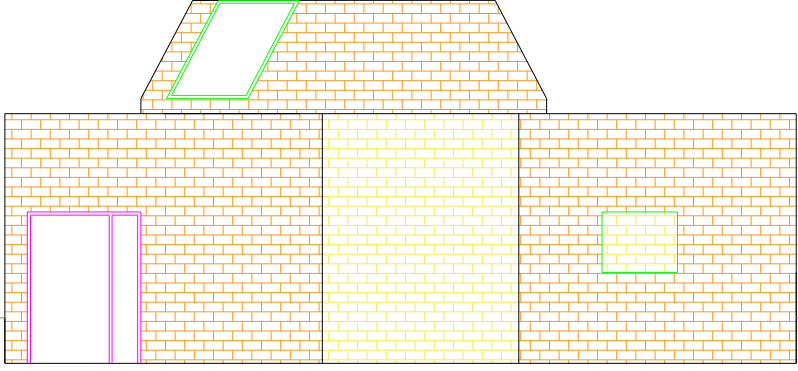

FRONT ELEVATION

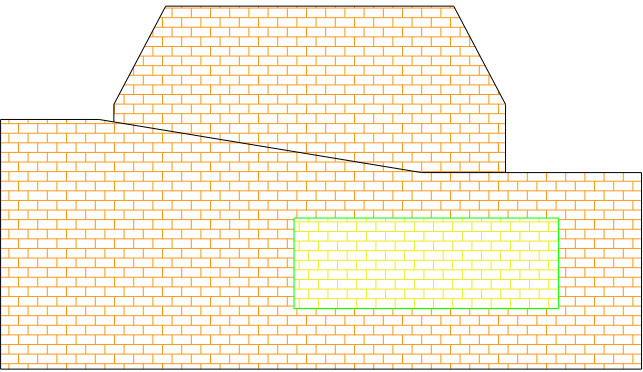

EAST ELEVATION

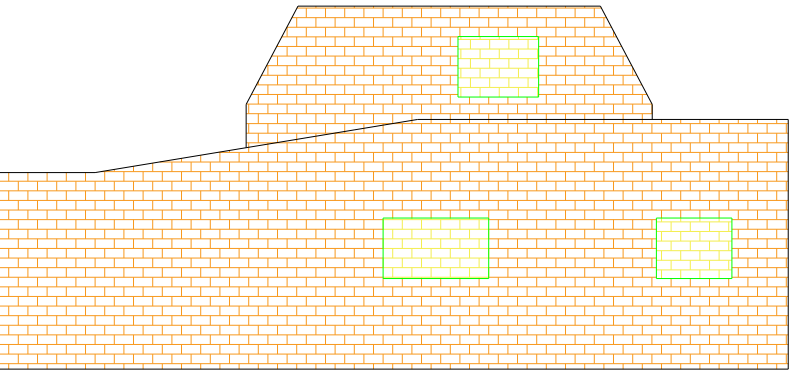

REAR ELEVATION



Land at side of  
78 Compayne Gardens  
Scale: 1:100 @ A3

All measurements are to be checked on-site for validation and authenticity with layouts indicative only

No amendments or copies are to be produced without prior consent from Rapleys LLP. Do not scale from drawing

Ref	Date	Revision
-	-	-

Client  
Mr & Mrs Porter

Job Title  
Land to side of  
78 Compayne Gardens  
London NW6

Drawing Title  
Elevations

Scale 1:100    Size A3    Date November 2020    Drawn JP



RAPLEYS LLP  
33 Jermyn Street,  
LONDON SW1Y 6DN  
Tel: 0370 777 6292  
[www.rapleys.com](http://www.rapleys.com)

DRAWING NO. - JP - 002