



REVISION No.	REVISION NOTES	DATE
-	-	-

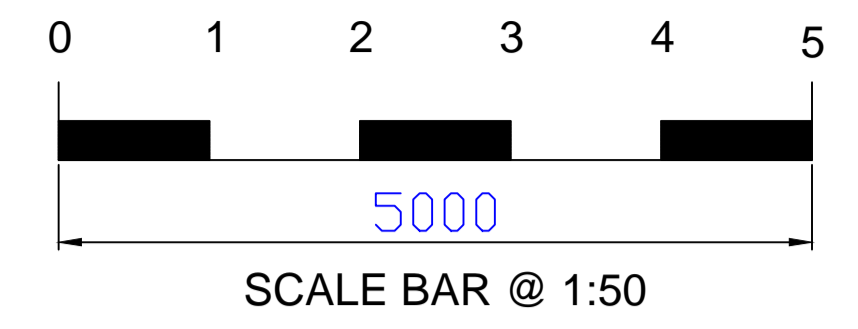


FRONT ELEVATION



REAR ELEVATION

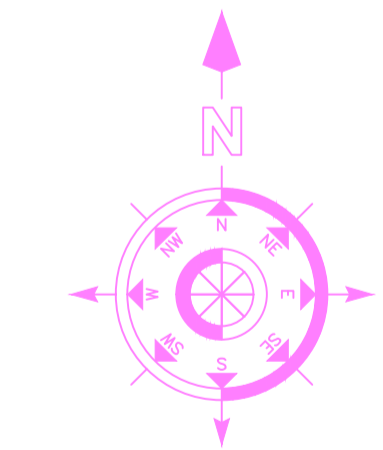

LOCATION PLAN
SCALE 1 : 1250

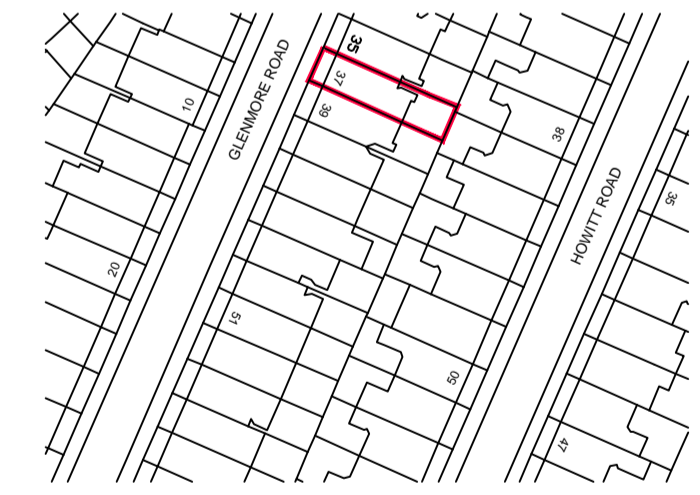

PLANNING ISSUE - 08/12/20
BUILDING REGULATIONS ISSUE - 08/12/20

BCA
LIMITED
BRYAN CONNOR ASSOCIATES LIMITED
DESIGN & PLANNING CONSULTANTS
2 TREGARON AVENUE LONDON N8 9EY Tel: 020 8340 9294 Mob: 07958738247
Email: bryan.connor@outlook.com
THIS DRAWING IS THE PROPERTY OF BRYAN CONNOR ASSOCIATES LTD AND MAY NOT BE REPRODUCED WITHOUT WRITTEN CONSENT

PROJECT: 49 GLENMORE ROAD LONDON NW3 4DA
CLIENT: MR & MRS GARDNER-BOUGAARD
DESCRIPTION: EXISTING ELEVATIONS
DRAWING No. 2033 - 02 **SCALE.** 1:50 @ A1
REVISION. - **DATE.** 08/12/20