


SCHEDULE OF PROPOSED ACCOMMODATION



	UNIT TYPE	LONDON PLAN	PROPOSED
FLAT 1	1 BEDROOM 2 PERSON	37.0 SQ.M	44.9 SQ.M
FLAT 2	1 BEDROOM 2 PERSON	37.0 SQ.M	41.0 SQ.M

TOTAL NO. OF PERSONS	2 PERSONS
----------------------	-----------

NOTES
THIS DRAWING IS THE SUBJECT OF COPYRIGHT AND DESIGN RIGHTS AND SHALL NOT BE REPRODUCED, LOANED, COPIED OR SUBMITTED TO ANY OTHER PARTY WITHOUT CONSENT.

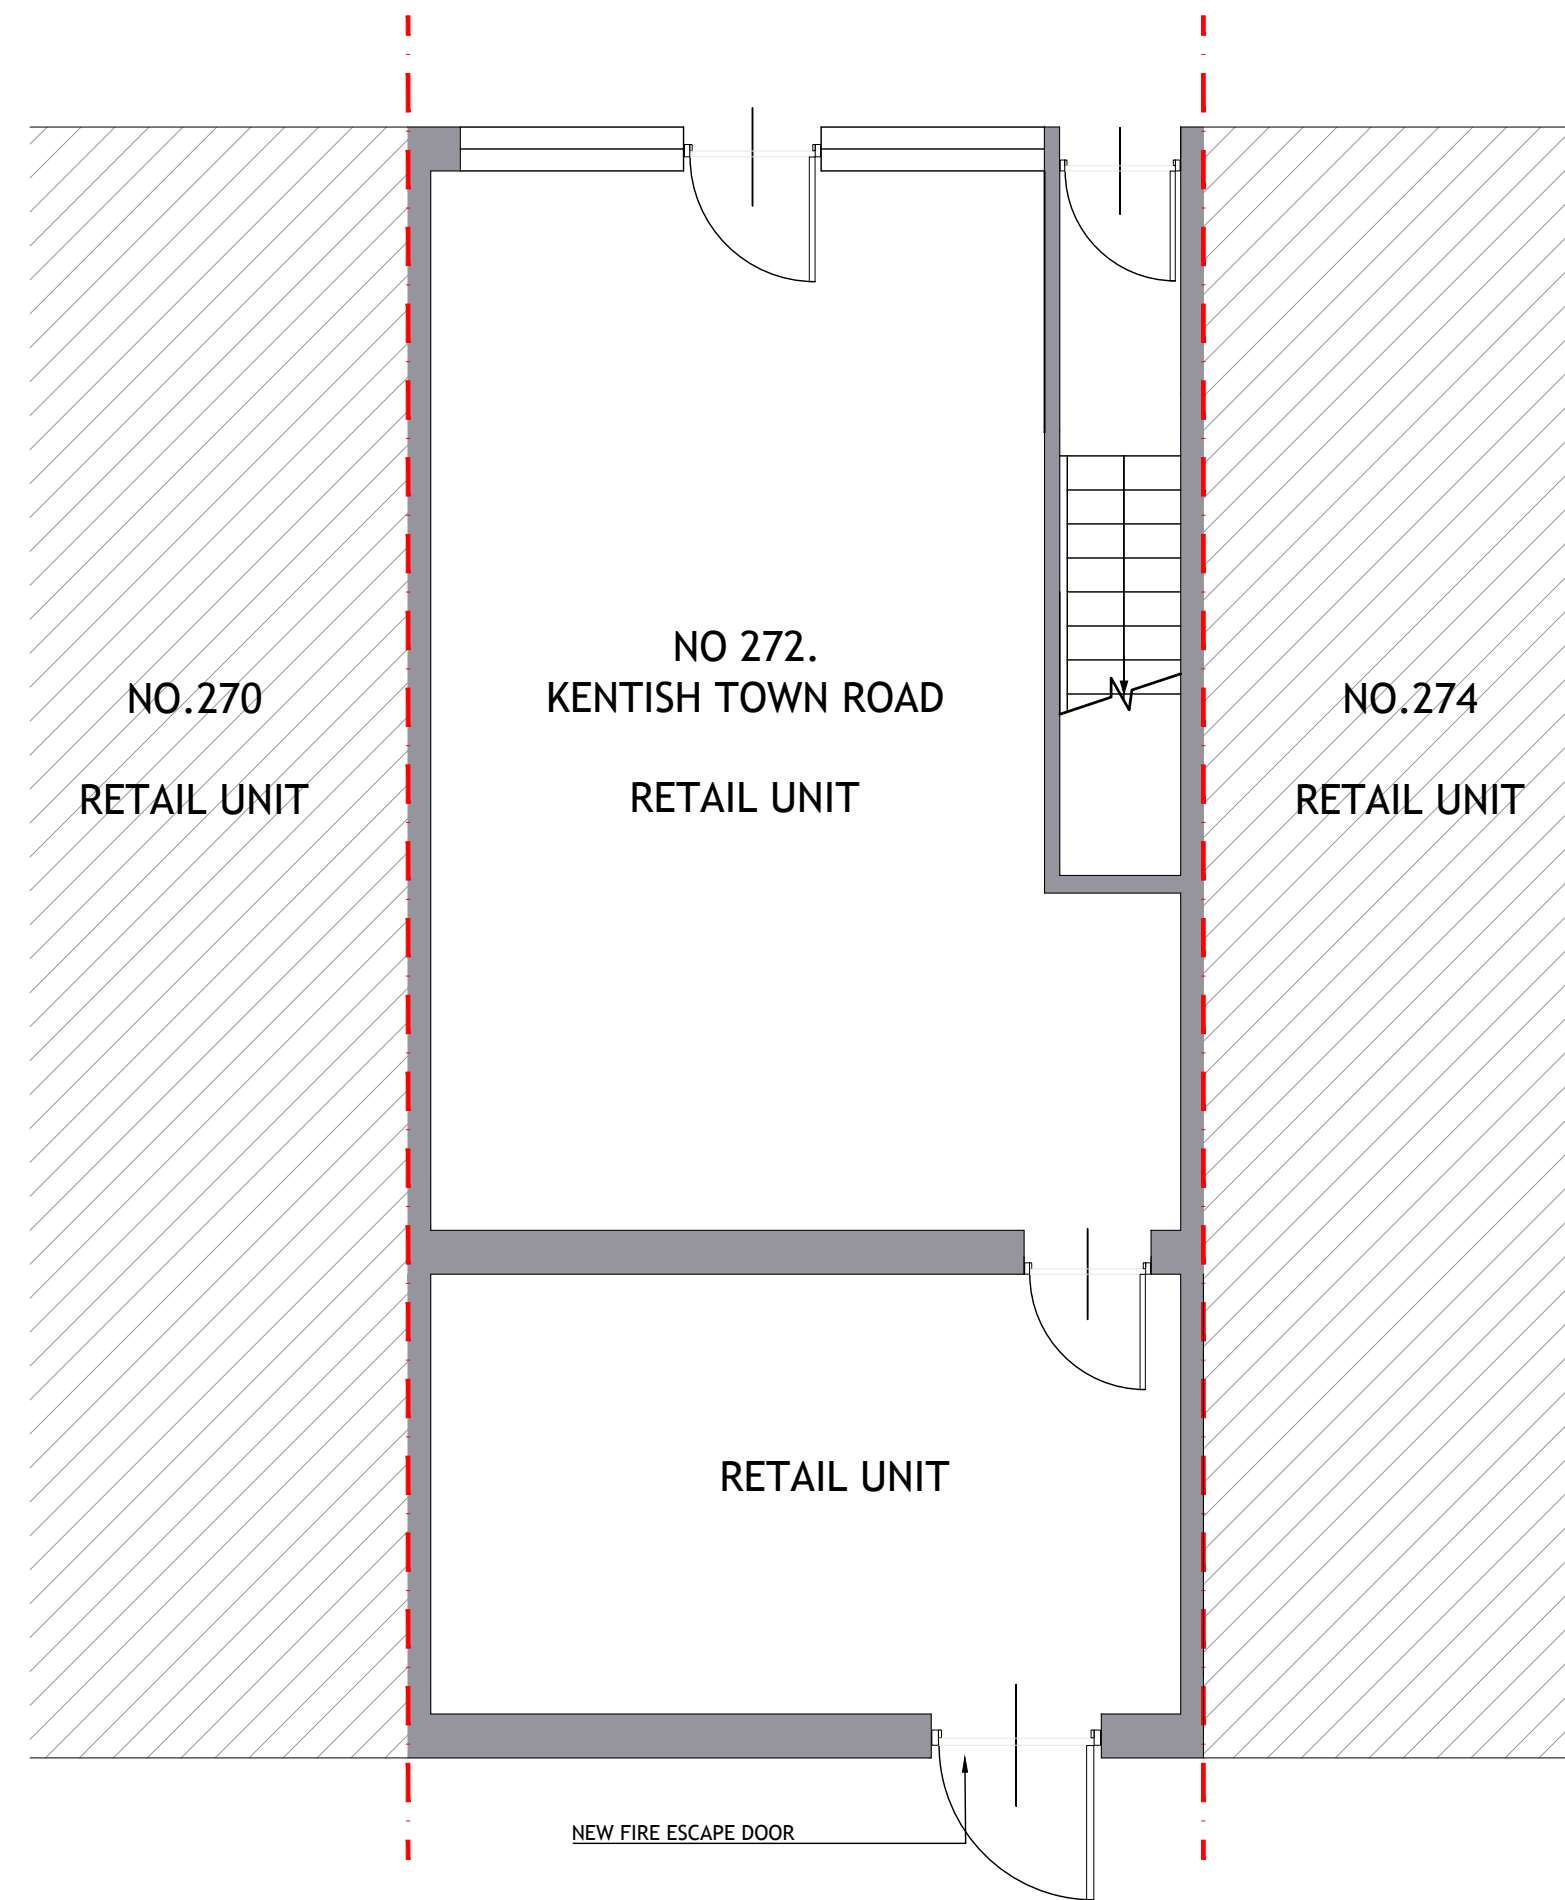

PROPOSED
GROUND FLOOR PLAN
SCALE 1:50

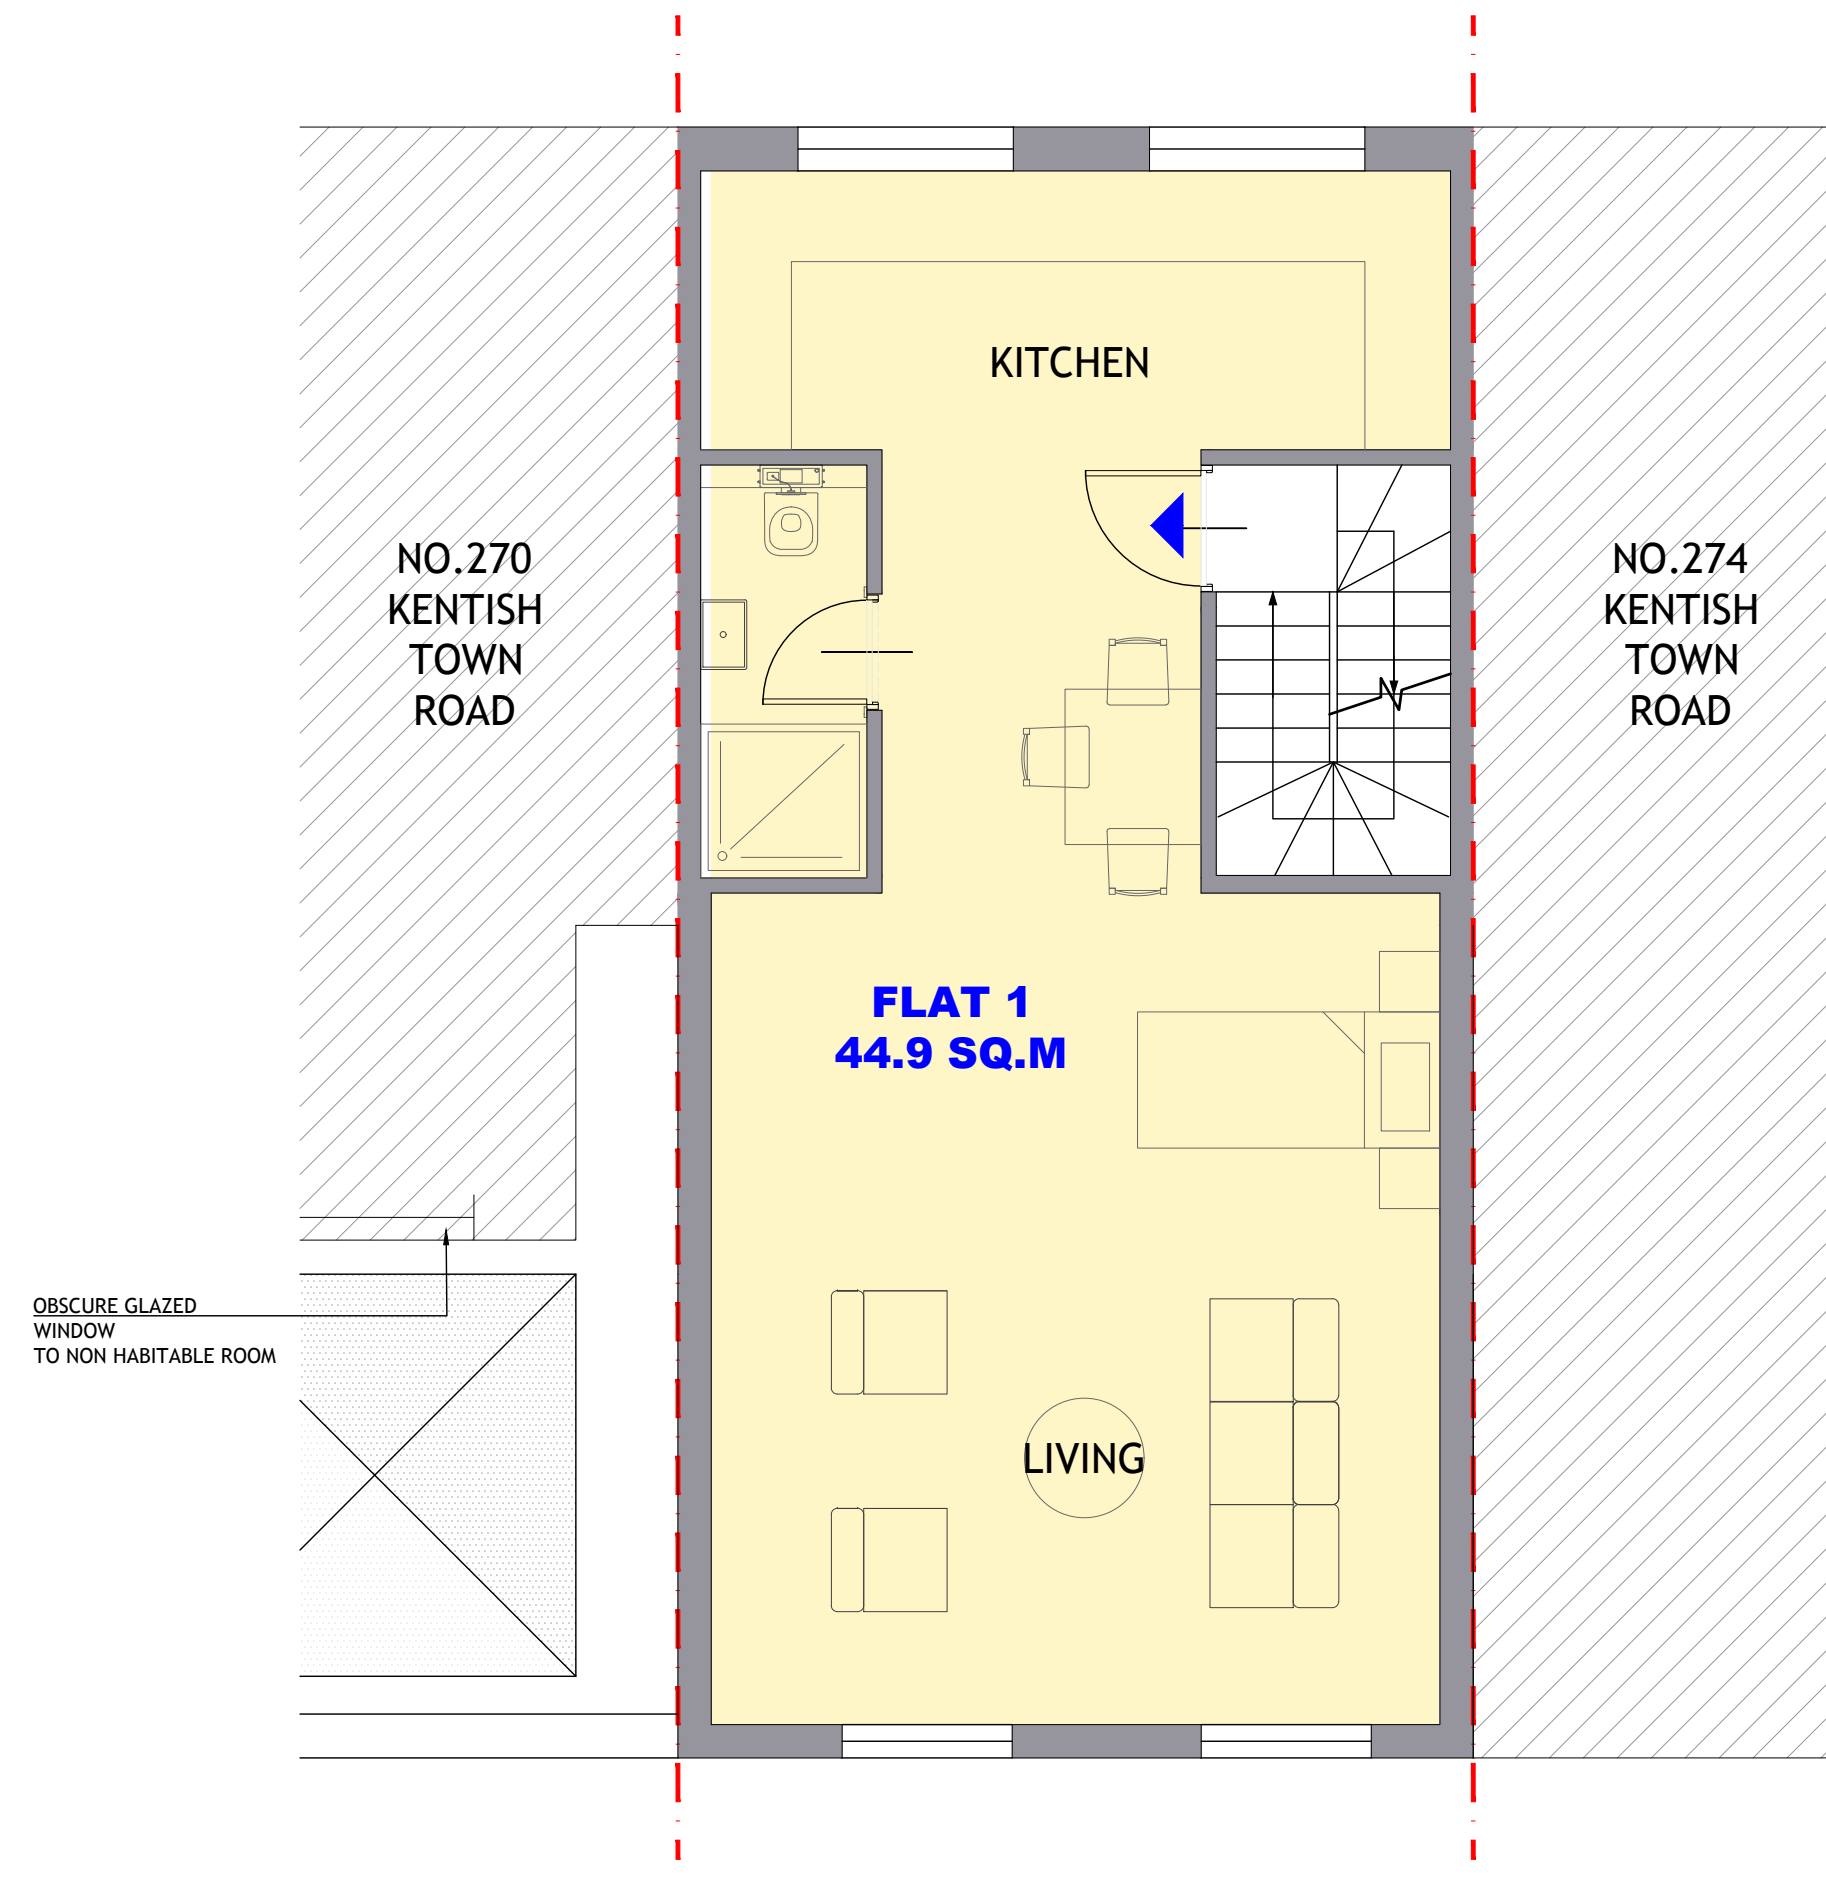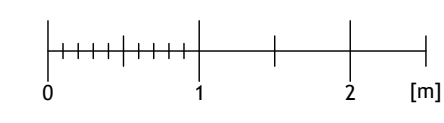

PROPOSED
FIRST FLOOR PLAN
SCALE 1:50



NO. DR. INFO	
DATE	
REVISION	
PROJECT	272 KENTISH TOWN ROAD, LONDON, NWS 2AA
CLIENT	
DRAWING TITLE	PROPOSED GROUND AND FIRST FLOOR PLANS
SCALE	1:50 1:100
SIZE	A1 A3
JOB NO.	202065
STAGE	P
DWVG NO.	202065.P.103
REVISION	
DATE	OCTOBER 2020
DRAWN	MB
CHECKED	MB