



**02 ELEVATION A - NORTH PROPOSED**  
Scale: 1:100

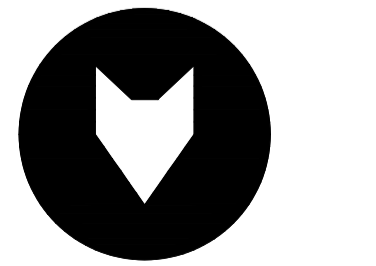

**THIRDWAY**

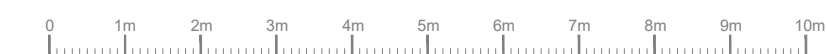

**NOTES**

THIRDWAY INTERIORS DO NOT ACCEPT LIABILITY FOR ANY ERRORS AND OMISSIONS ARISING FROM THE PREPARATION OF BASE BUILD DRAWINGS WHICH ARE DERIVED FROM ORIGINAL MATERIAL PROVIDED BY OTHERS.

ALL DISCREPANCIES ARE TO BE REPORTED TO THIRDWAY INTERIORS.

GRID LINES ARE FOR REFERENCE PURPOSES ONLY.

ALL DIMENSIONS TO BE VERIFIED BY CONTRACTOR ON SITE PRIOR TO ANY WORKS COMMENCING.

DO NOT SCALE FROM THIS DRAWING.

THIS DOCUMENT IS THE PROPERTY OF THIRDWAY INTERIORS. COPYRIGHT IS RESERVED BY THEM. AND THE DRAWING IS ISSUED ON THE CONDITION THAT IT IS NOT COPIED, REPRODUCED OR RETAINED BY, NOR DISCLOSED TO ANY UNAUTHORISED PERSON, EITHER WHOLLY OR IN PART, WITHOUT THE CONSENT IN WRITING FROM THIRDWAY INTERIORS.

©THIRDWAY INTERIORS

**STATUS**

- Approval / Comment**
- Building Control**
- Contract**
- Construction**
- As-Built**

**REVISION DETAIL**

REV	DETAIL	BY	DATE
A	ISSUE FOR PLANNING	RS	10/12

**CLIENT**

**JOHN ADAM FASHION**

**PROJECT ADDRESS**

**MODE, CENTRIC CLOSE  
OVAL ROAD  
CAMDEN, LONDON.  
NW1 7EP**

**PLANNING APPLICATION**

**DRAWING TITLE**

**PROPOSED  
NORTH ELEVATION**

DWG NO: **19136 PLN 06**

REVISION: **B**

SCALE @A1: **1:100**

DATE: **10/12/19**

DRAWN BY: **RS**

CHECKED BY: **TL**