




BLACKBURN ROAD

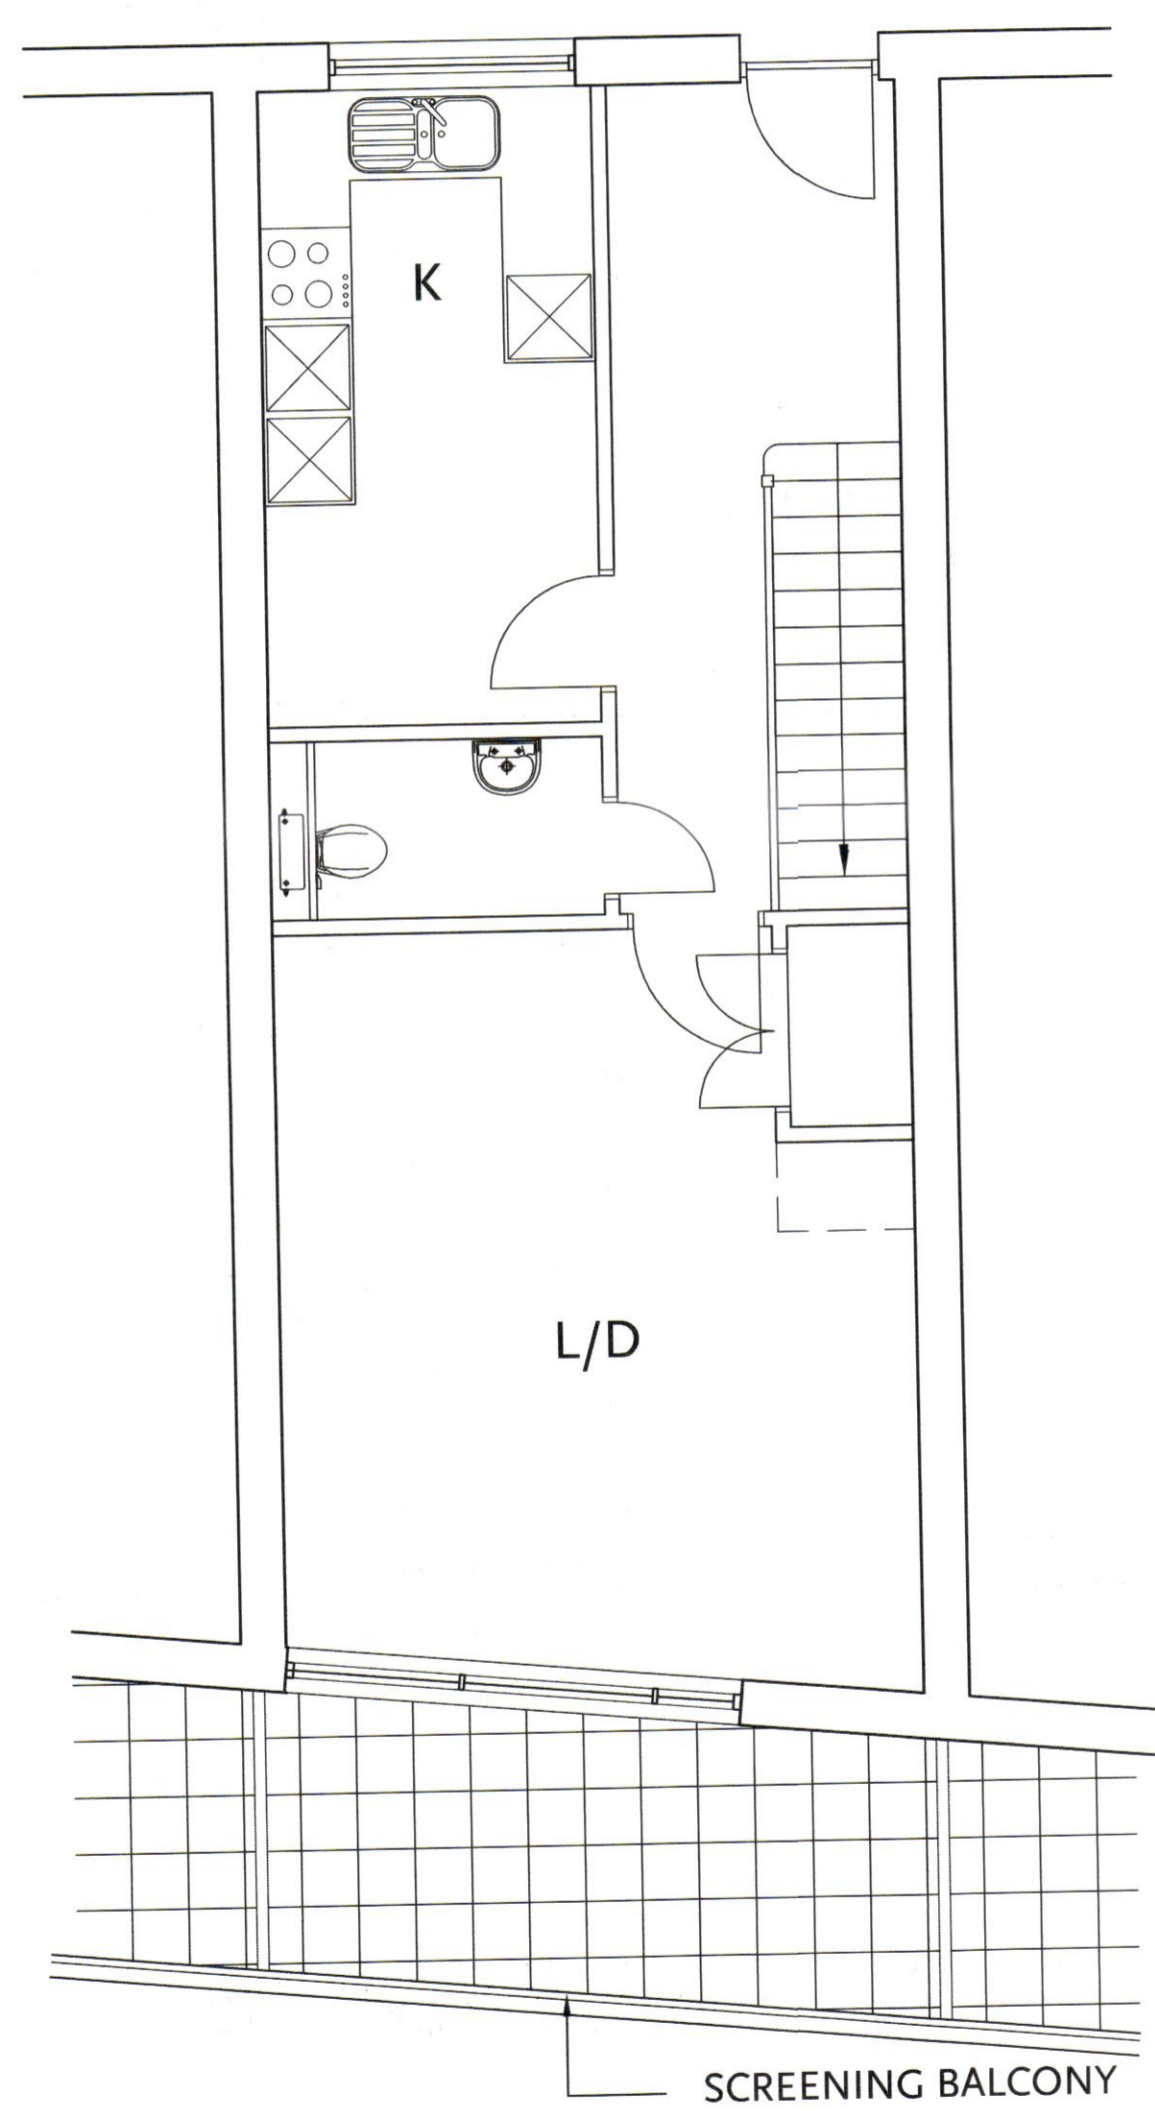


HOUSE 3
GROUND FLOOR

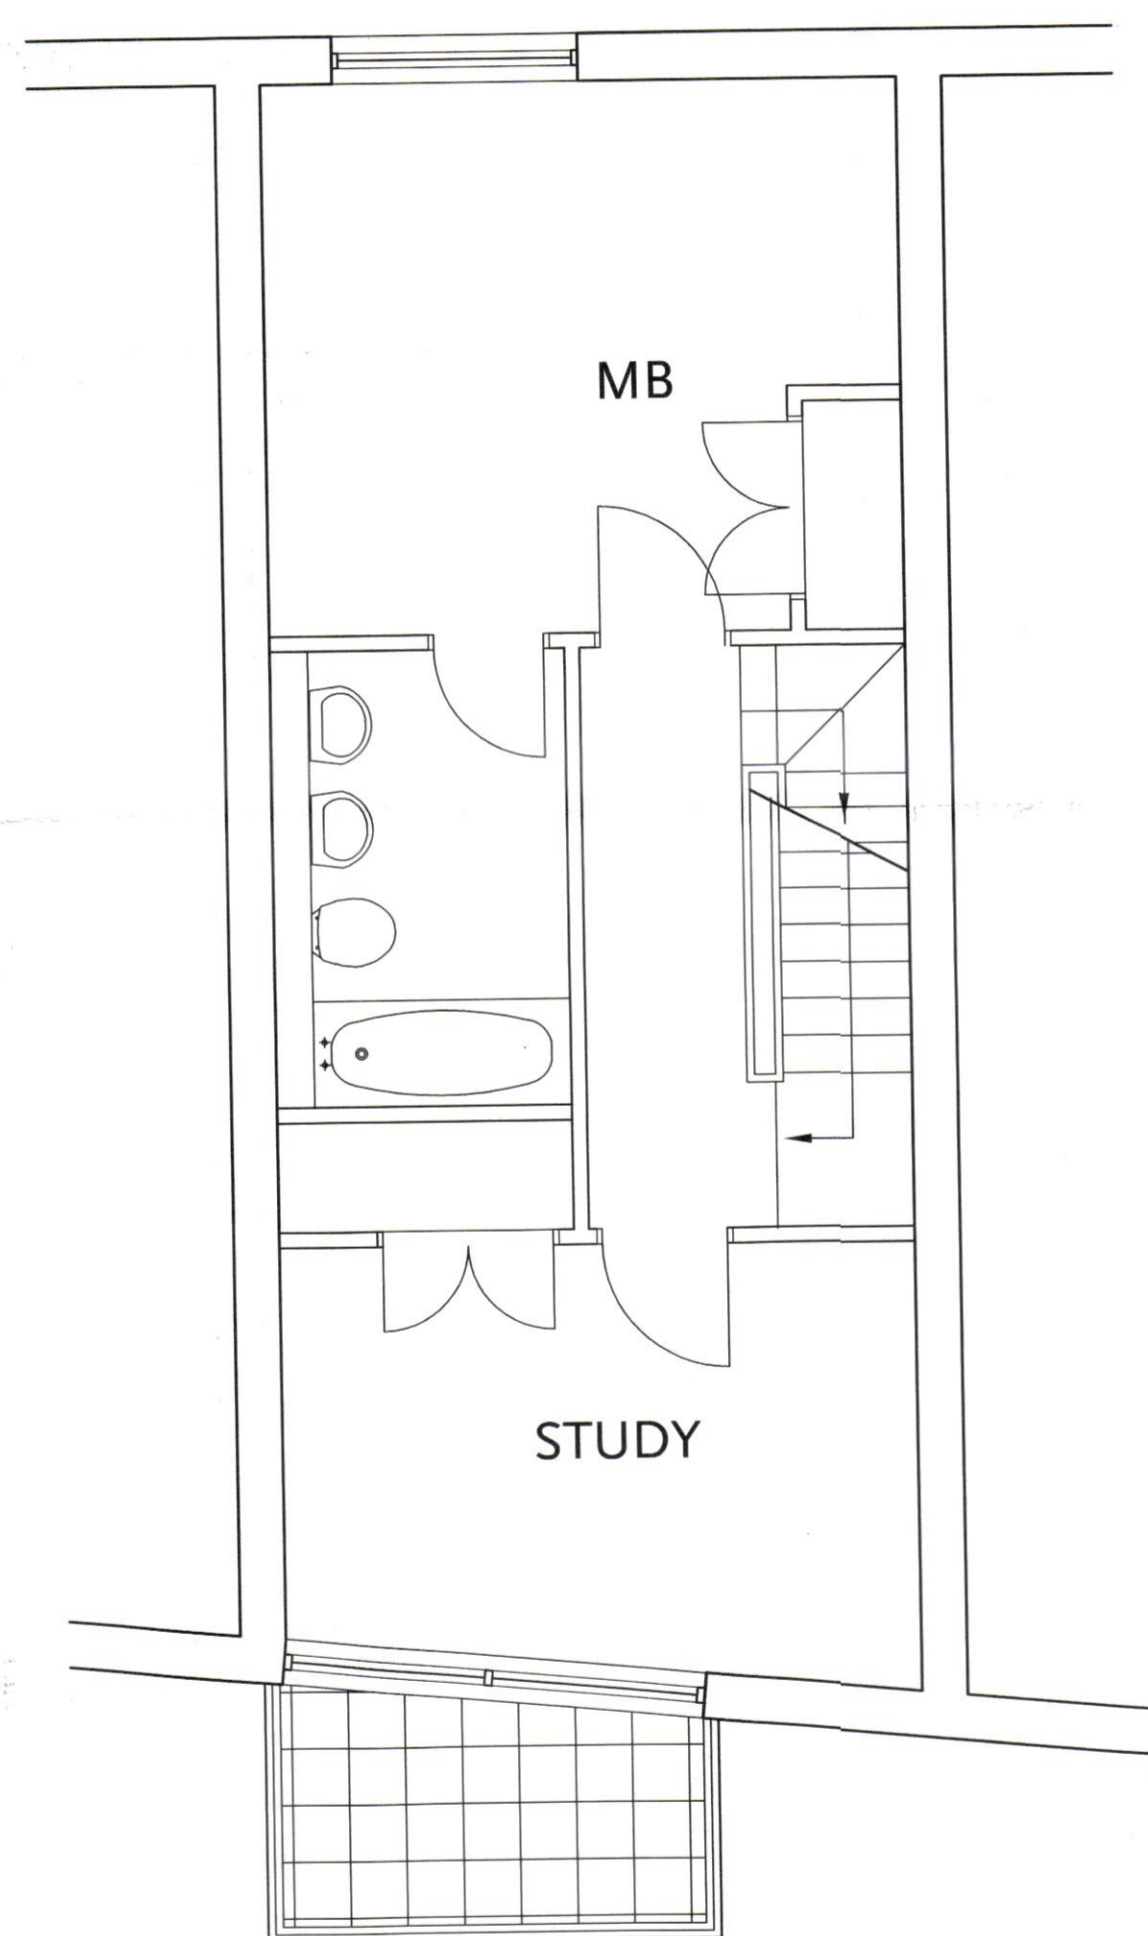

HOUSE 3
1ST FLOOR

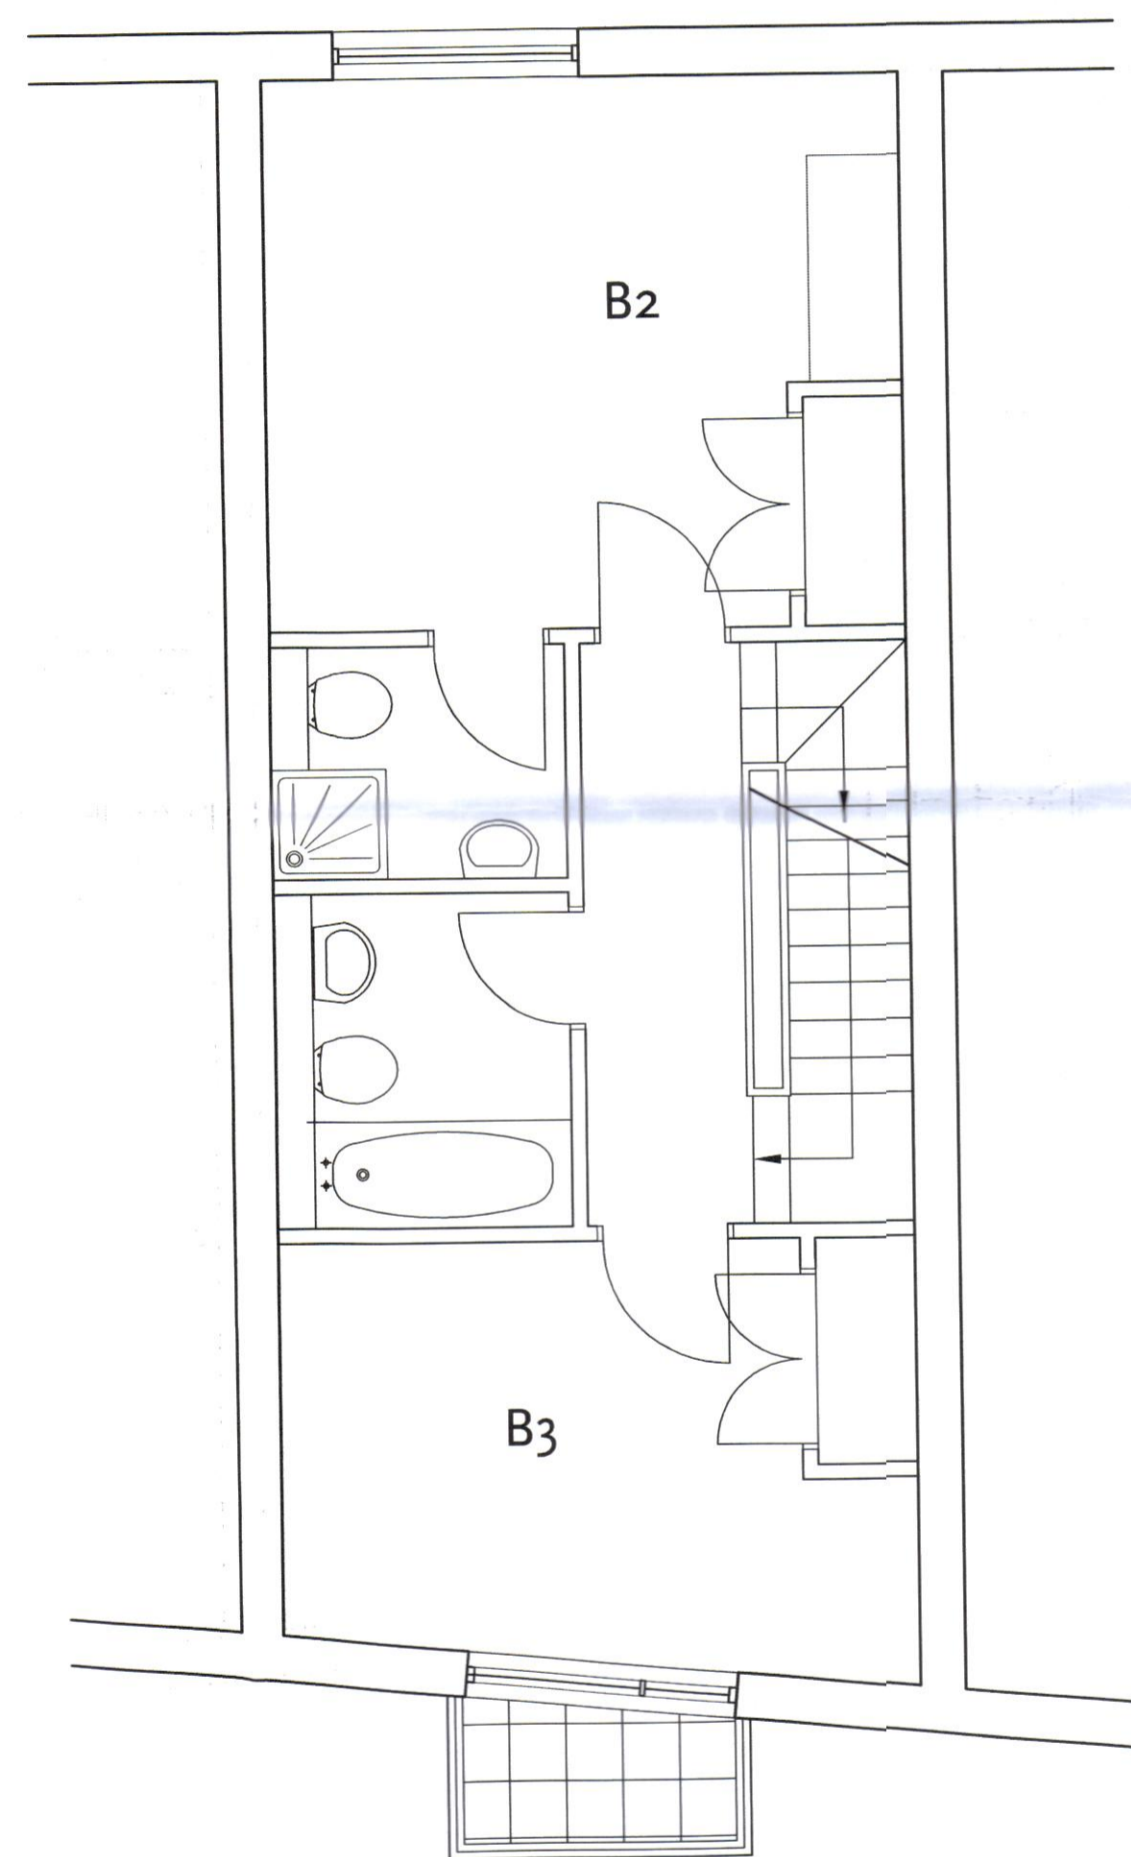

HOUSE 3
2ND FLOOR

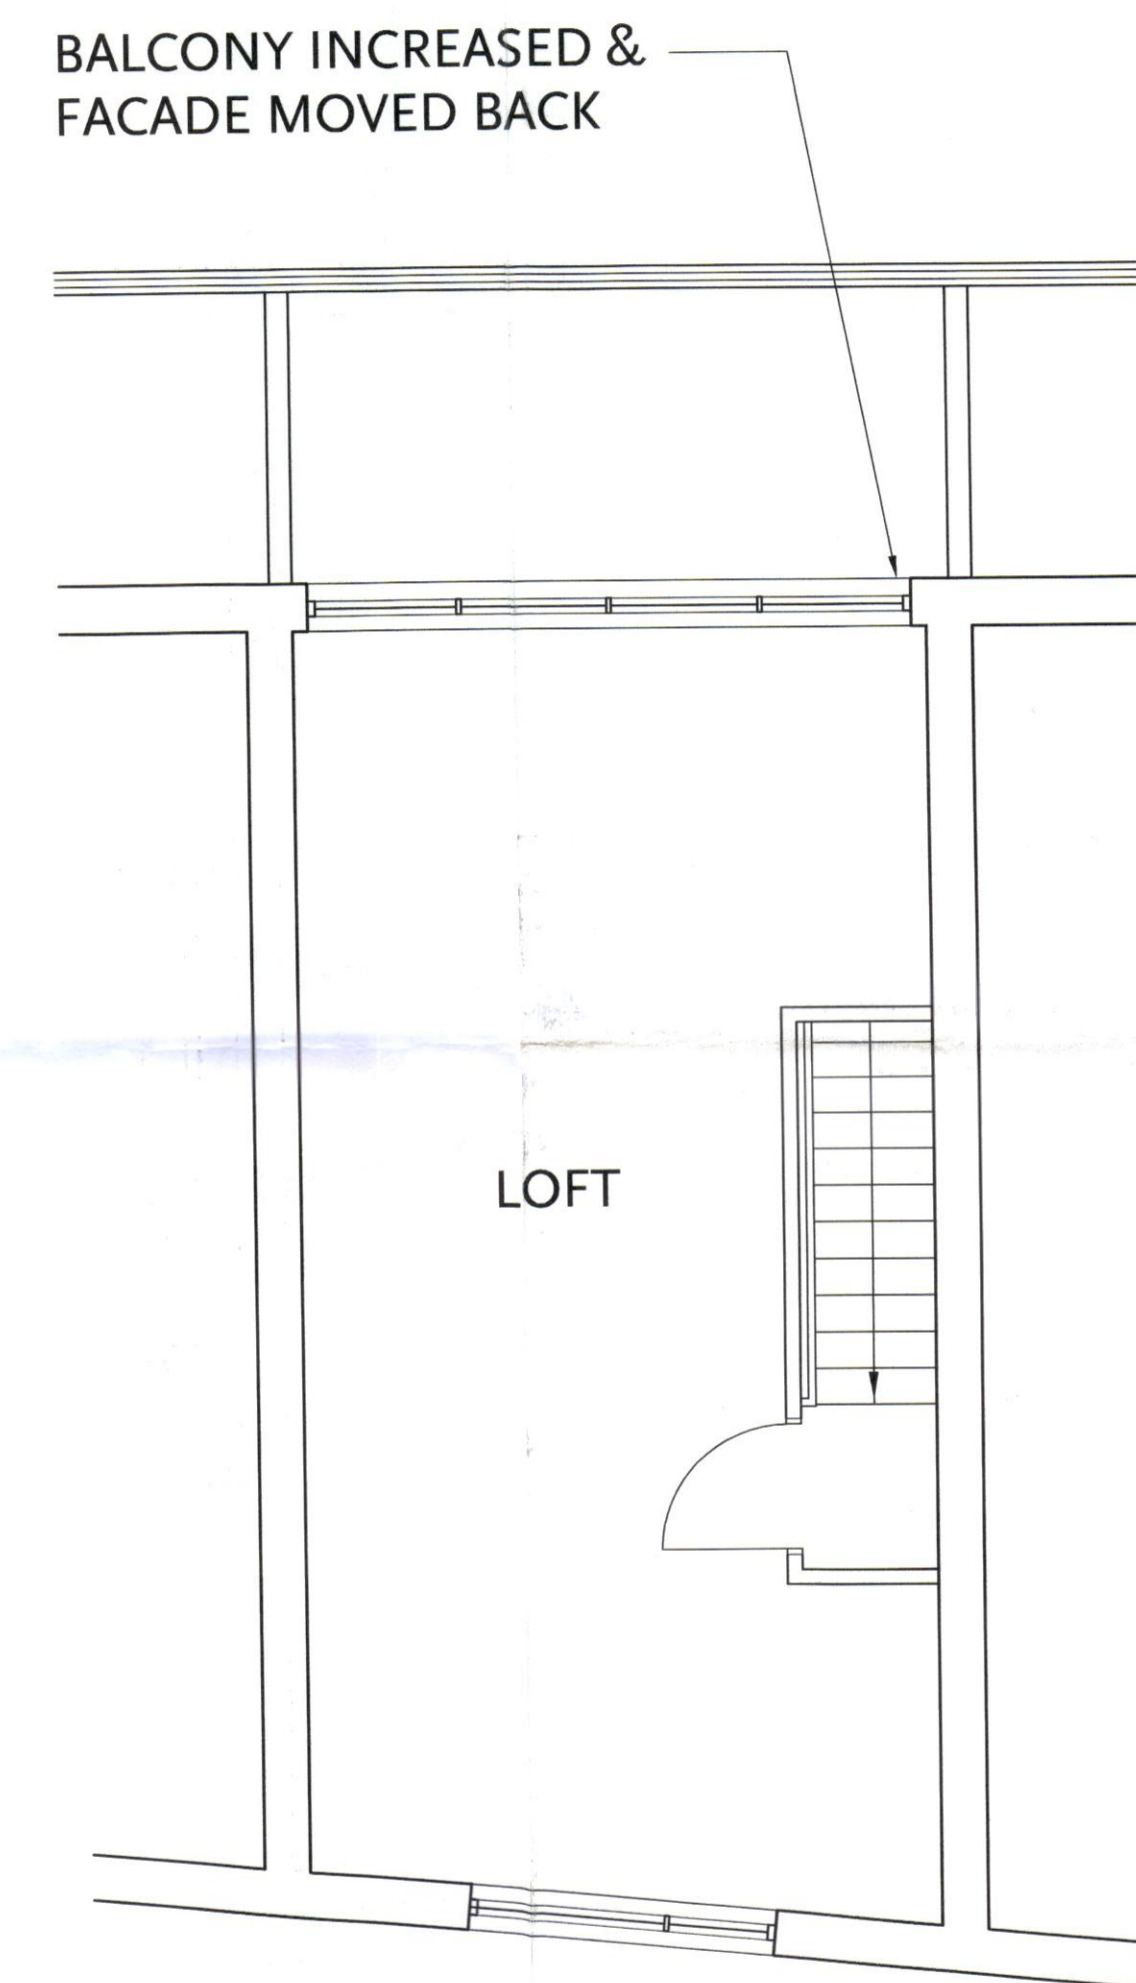

HOUSE 3
3RD FLOOR

PWX0202103R1

GENERAL NOTES:
THIS DRAWING IS THE COPYRIGHT OF THE ARCHITECT.
DO NOT SCALE AND REFER ONLY TO FIGURED DIMENSIONS
CONTRACTOR TO VERIFY ALL CONDITIONS AND DIMENSIONS
BY ON SITE INSPECTION. NOTIFY ARCHITECT IMMEDIATELY
OF ANY DISCREPANCIES.
THESE DRAWINGS ARE TO BE READ IN CONJUNCTION WITH
THE MECHANICAL CONSULTANTS & STRUCTURAL ENGINEERS
DRAWINGS AND THE TENDER DOCUMENTS.

NOTES

REVISIONS



Koski Solomon Ruthven
14 Greenland Sreet, London NW1 0ND
tel: 020 7692 5000 fax: 020 7692 5050
Email: ksr@ksra.co.uk

PROJECT
14 BLACKBURN ROAD
LONDON

DRAWING
8 HOUSES SCHEME
TYPICAL HOUSE (HOUSE 3)
FLOOR PLANS

SCALE DATE
A1@1:50, A3@1:100 JUNE 02

DRAWING NO REVISION
BLK-P-104 B