

To Belsize
Park
Gardens
←


Existing timber casement window,
with visible concrete lintel over.
Window significantly smaller than
original property structural opening,
with mismatched brickwork infill.
Refer to elevation drawings for
appearance details.

Existing timber casement window, with visible concrete
lintel over. Window significantly smaller than original
property structural opening, with mismatched brickwork
infill. Existing high level kitchen units run in front of
window, obstructing potential amenity to the flat. Refer to
elevation drawings for appearance details.

Existing timber casement window. Refer to elevation
drawings for appearance details.

Entrance to
Flat 7b

1	Existing Floor Plan
111	scale: 1:50

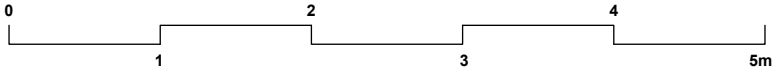

Do not scale from this drawing. All dimensions and levels to be verified on site prior to the commencement of any work or for the production of any shop drawing. Any discrepancies to be reported to Habitat Assembly Kit Limited immediately. This drawing is to be read in conjunction with all related consultants drawings and any other relevant information. This drawing is the copyright of Habitat Assembly Kit Limited.

A3



PP1 14.12.20 Planning Issue

Rev: Date: Note:

Project:
7b Belsize Park Gardens

Client:
Jessel Patel

Drawing Title:
Existing Floor Plan

Project No. 2004	Drawing No: 111	Revision: PP1
---------------------	--------------------	------------------

Scale:
1:50

Status:
Planning

Date:
14.12.20

HAK 
H A B I T A T A S S E M B L Y K I T

13 Victoria Mills Studios
10 Burford Road
London
E15 2SW
Copyright © Habitat Assembly Kit Limited 2020