

ROOF LEVEL  
+16.00m

ROOF LEVEL  
+13.80m

ROOF LEVEL  
+13.40m

PLANT ROOM  
+16.04m

ROOF LEVEL  
+12.85m

LOWER ROOF  
+3.0m

PLANT ROOM  
+14.58m

ROOF LEVEL  
+12.44m

ROOF LEVEL  
+11.00m

0.0m

ROOF LEVEL  
+13.40m

0.0m

0.0m

+12.0m

+12.0m

+12.0m

+12.0m

Haverstock Hill

EXISTING PLANT ROOM  
EXISTING ACCESS DOOR

EXISTING CHIMNEYS  
EXISTING FLUE PIPE  
EXISTING LOAD BEARING WALL UNDER  
EXISTING PLANT ROOM

**EXISTING SITE PLAN**  
(1:200)

ALL DIMENSIONS ARE IN mm UNLESS NOTED OTHERWISE

N.G.R | E: 527402 N: 185005

NOTES:

B	Layout corrected/Revised to latest DAF	LK	RA	01.12.20
A	Issued for Approval	PJR	RA	10.09.20
REV	MODIFICATION	BY	CH	DATE

**CLARKE telecom**  
Unit E, Madison Place, Northampton Road,  
Manchester, M40 5AG  
Tel: 0161 785 4500  
Fax: 0161 785 4501  
Web: www.clarke-telecom.com



**CORNERSTONE - LONDON/BEACON**

Cell Name	Opt.
HAVERCOURT	A

Cell ID No		
CORNERSTONE	TEF	VF
148391_21	72448	N/A

Site Address / Contact Details  
147-151 HAVERSTOCK HILL  
BELSIZE PARK  
LONDON  
NW3 4QX

Drawing Title:  
EXISTING SITE PLAN

Purpose of issue:  
**PLANNING**

Drawing Number:  
200

Surveyed By:  
RA

Original Sheet Size:  
A3


Drawn:  
PJR

Date:  
10.09.20

Checked:  
RA

Date:  
10.09.20

Pack Issue:  
C

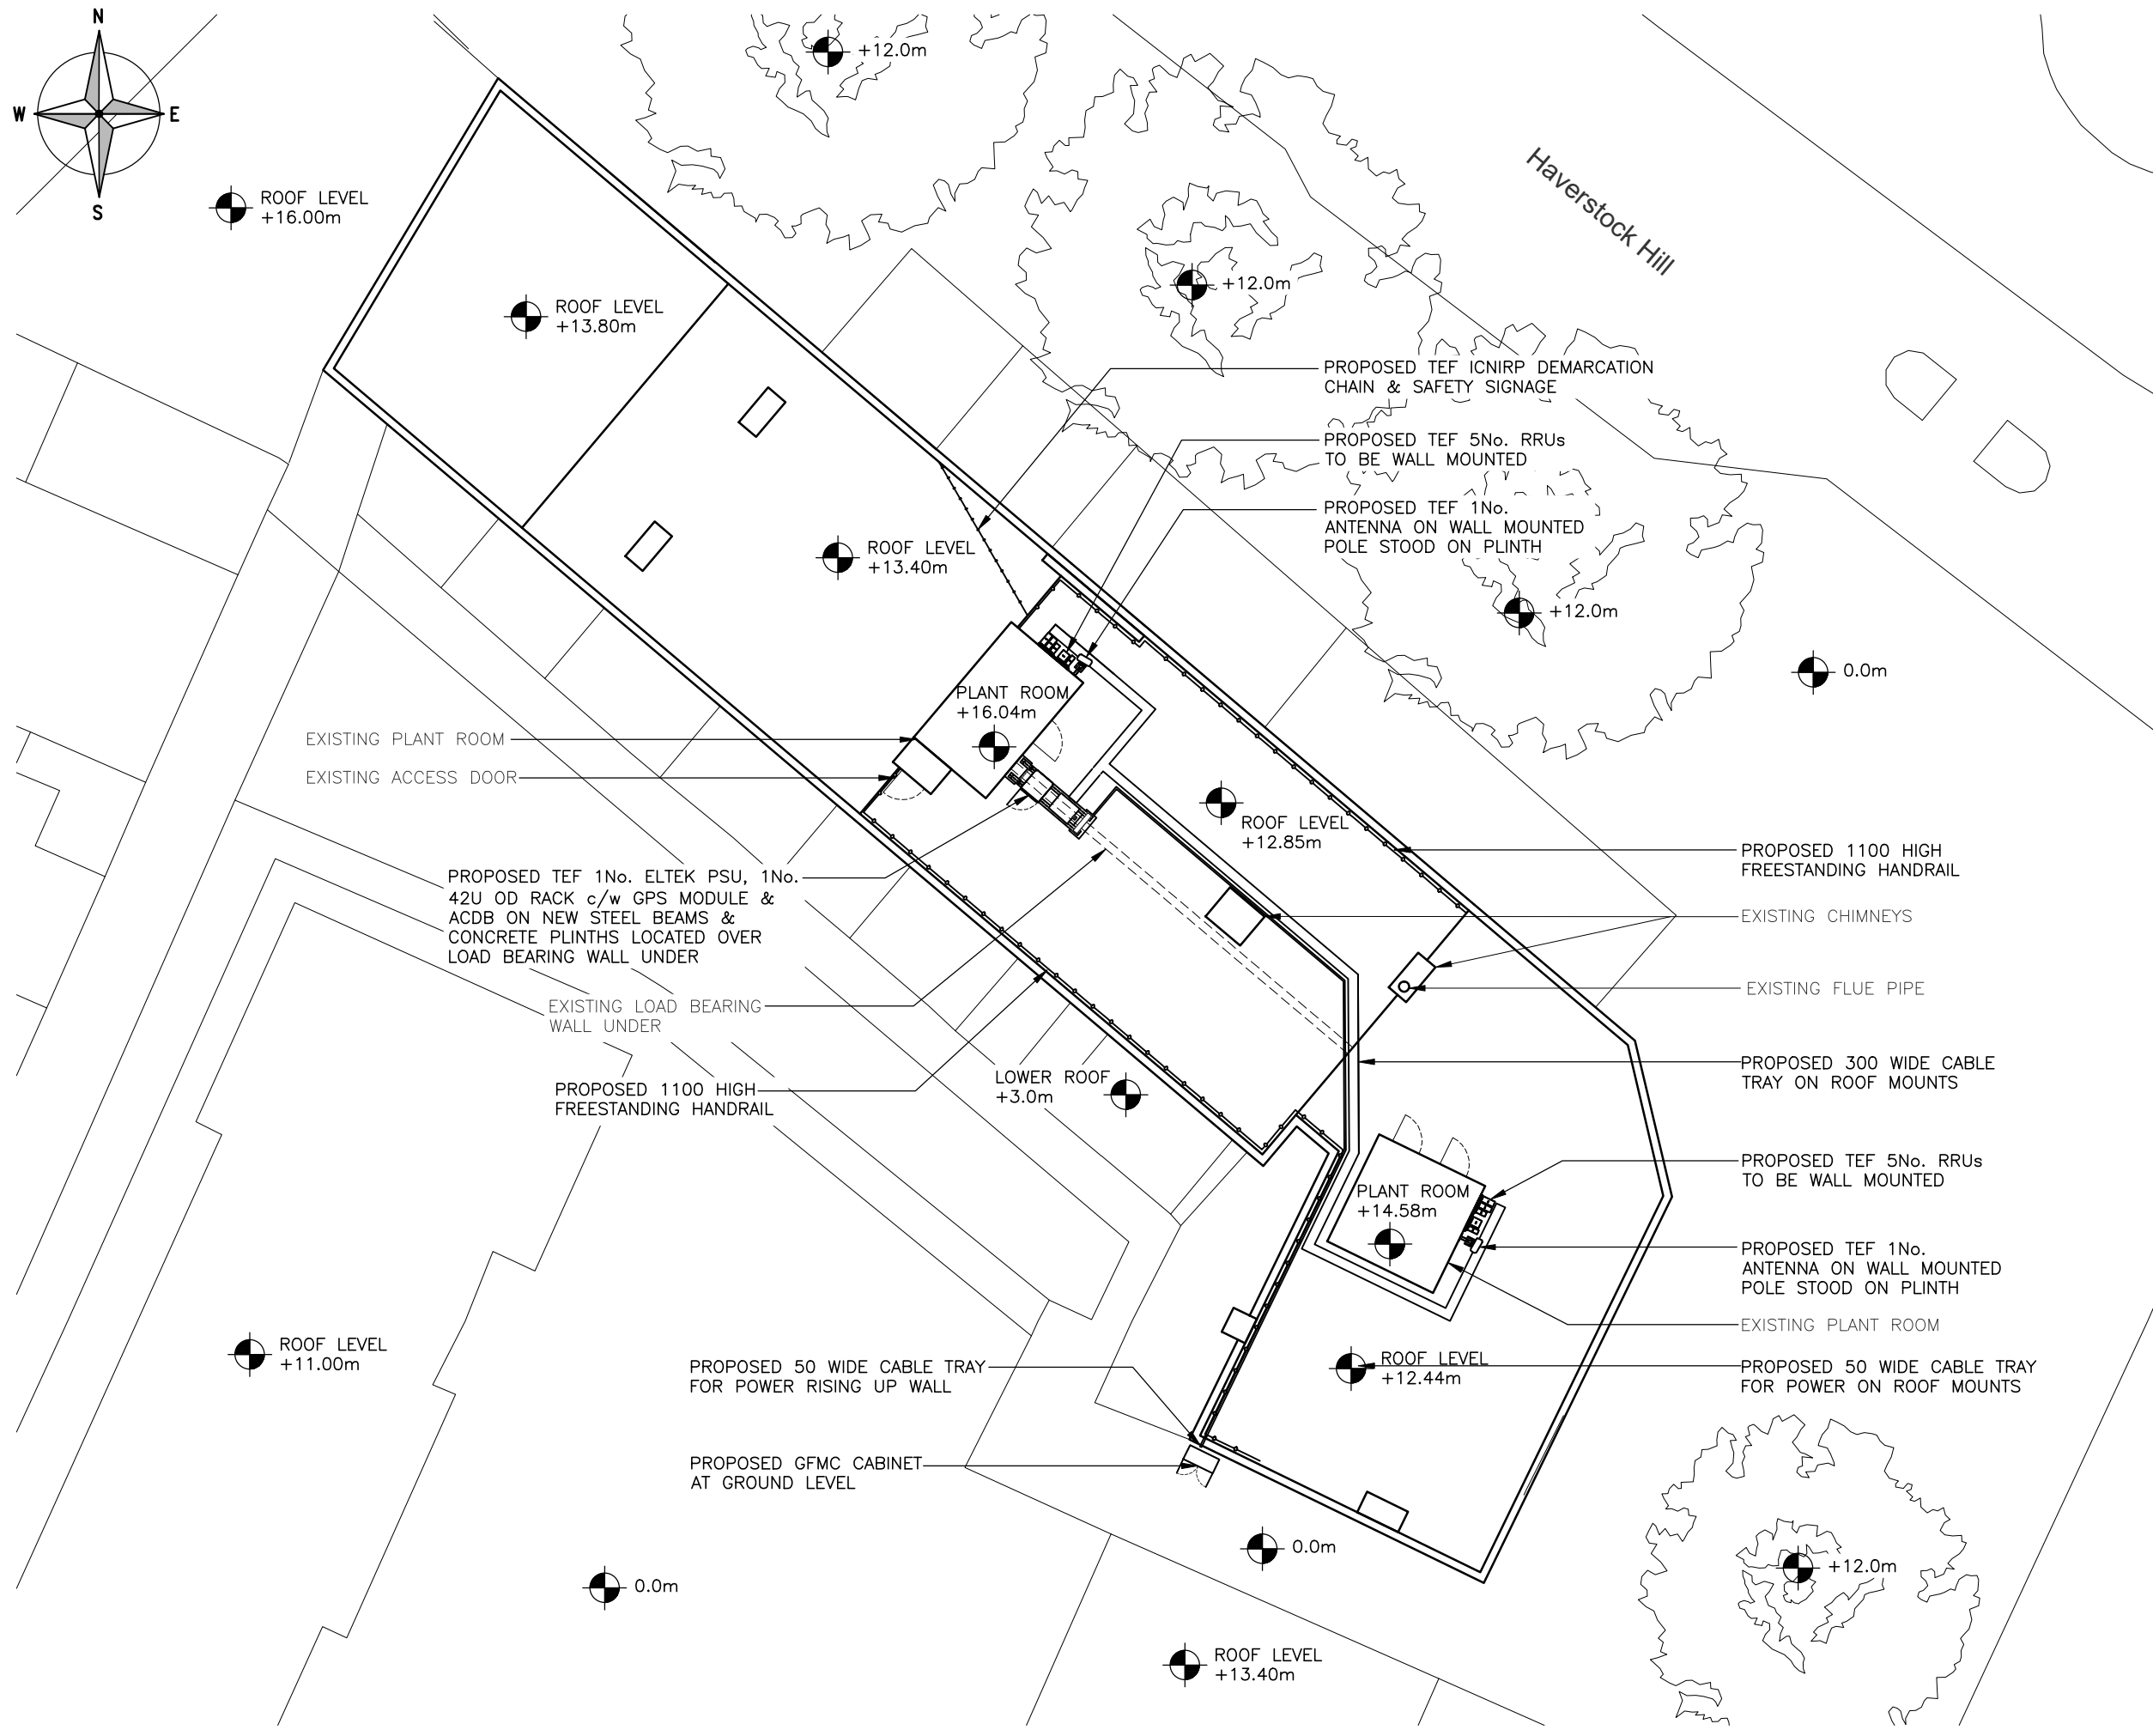

ALL DIMENSIONS ARE IN mm UNLESS NOTED OTHERWISE

N.G.R | E: 527402 N: 185005

- NOTES:
- EXISTING ACCESS LADDER TO ROOF ACCESS HATCH TO BE REPLACED WITH CERTIFIED PERMANENT STEEL ACCESS LADDER FIXED SECURELY INTO CONCRETE ROOF SLAB
  - REC SUPPLY IS PREFERRED BY ACQUISITION. LL SUPPLY IS AN OPTION TAKEN FROM SUPPLY WITHIN BASEMENT

REV	MODIFICATION	BY	CH	DATE
C	Layout corrected/Revised to latest DAF	LK	RA	01.12.20
B	Antenna Bearings Changed	ES	TR	28.09.20
A	Issued for Approval	PJR	RA	10.09.20

**CLARKE telecom**  
 Unit E, Madison Place, Northampton Road, Manchester, M40 5AG  
 Tel: 0161 785 4500  
 Fax: 0161 785 4501  
 Web: www.clarke-telecom.com

**O<sub>2</sub>**  
 CORNERSTONE - LONDON/BEACON

Cell Name		Opt.
HAVERCOURT		A
Cell ID No		
CORNERSTONE	TEF	VF
148391_21	72448	N/A

Site Address / Contact Details  
 147-151 HAVERSTOCK HILL  
 BELSIZE PARK  
 LONDON  
 NW3 4QX

Drawing Title:		PROPOSED SITE PLAN	
Purpose of issue:		PLANNING	Dwg Rev:
Drawing Number:		201	C
Surveyed By:	RA	Original Sheet Size:	A3
Drawn:	PJR	Date:	10.09.20
Checked:	RA	Date:	10.09.20
Pack Issue:	C		


The drawings comply with TEF & Vodafone Standard ICNIRP guidelines.  
 Designed in accordance with CORNERSTONE document: SDN0008

PROPOSED SITE PLAN  
 (1:200)

ALL DIMENSIONS ARE IN mm UNLESS NOTED OTHERWISE

N.G.R | E: 527402 | N: 185005

NOTES:

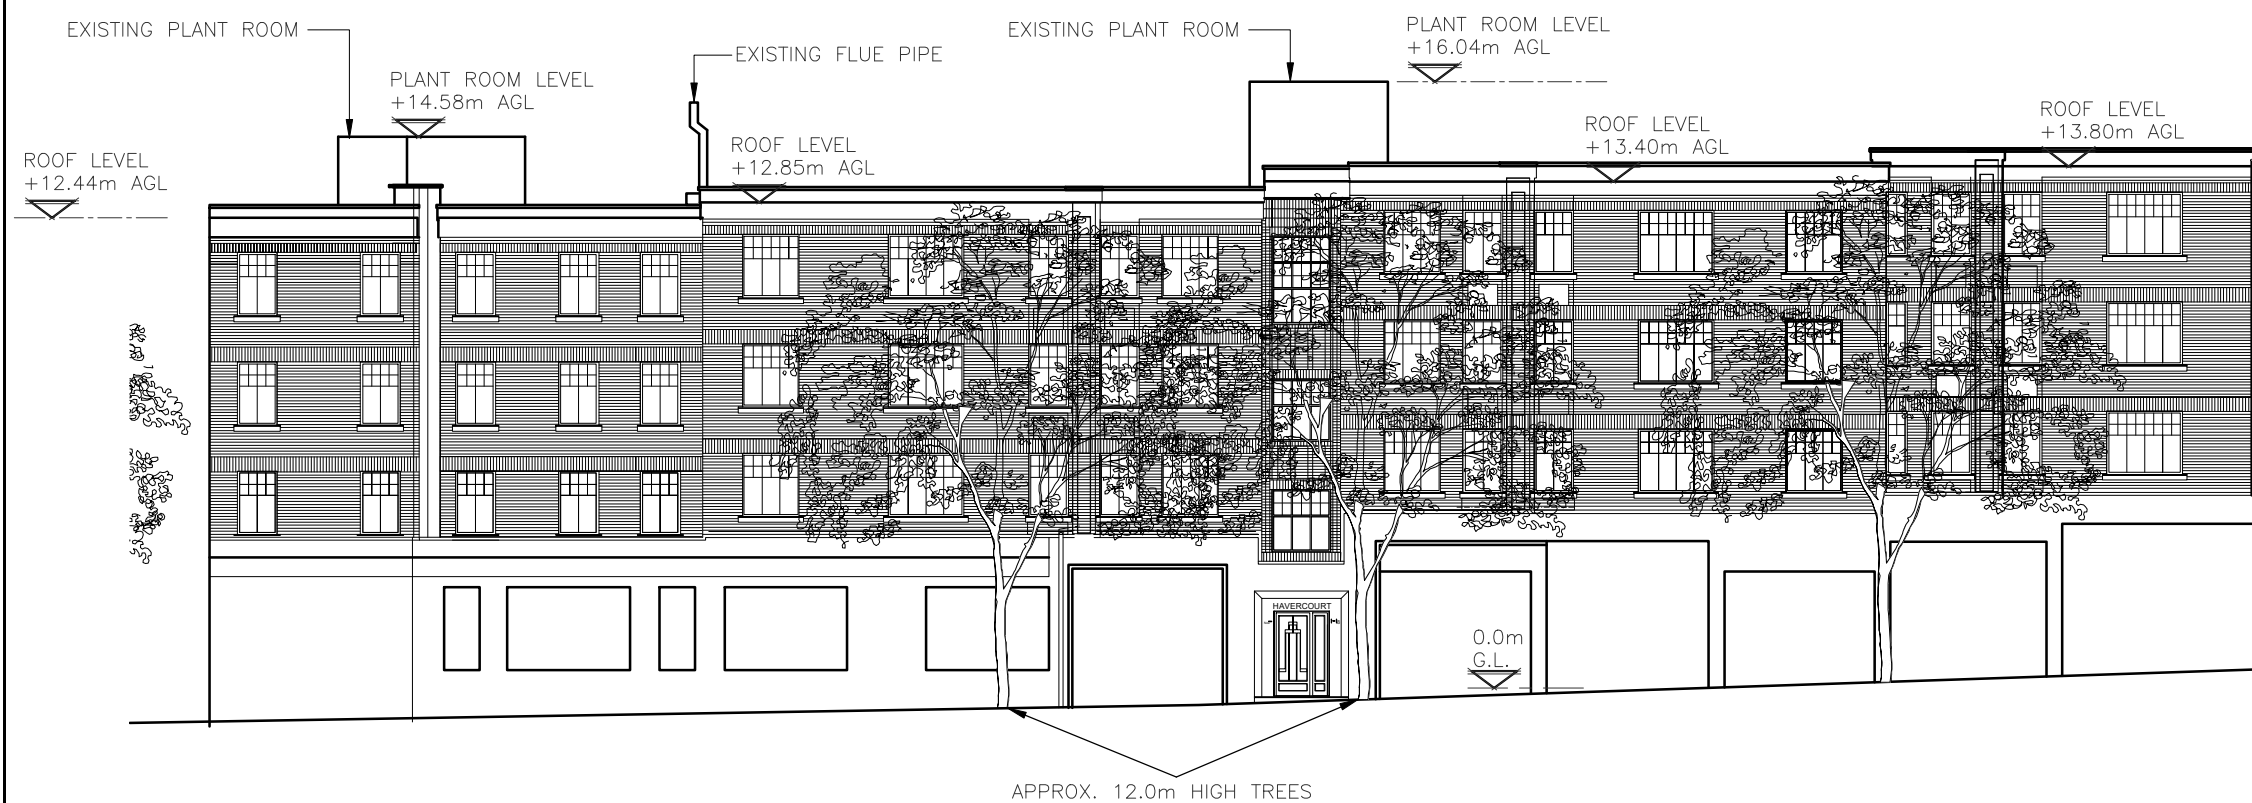

EXISTING NORTHEAST ELEVATION  
(1:200)

B	Layout corrected/Revised to latest DAF	LK	RA	01.12.20
A	Issued for Approval	PJR	RA	10.09.20
REV	MODIFICATION	BY	CH	DATE

**CLARKE telecom**  
 Unit E, Madison Place, Northampton Road,  
 Manchester, M40 5AG  
 Tel: 0161 785 4500  
 Fax: 0161 785 4501  
 Web: www.clarke-telecom.com

**O<sub>2</sub>**  
 CORNERSTONE - LONDON/BEACON

Cell Name	Opt.
HAVERCOURT	A

Cell ID No		
CORNERSTONE	TEF	VF
148391_21	72448	N/A

Site Address / Contact Details  
 147-151 HAVERSTOCK HILL  
 BELSIZE PARK  
 LONDON  
 NW3 4QX

Drawing Title:  
 EXISTING SITE ELEVATION

Purpose of issue:  
 PLANNING

Drawing Number:  
 300

Surveyed By:  
 RA

Original Sheet Size:  
 A3

Drawn:  
 PJR

Date:  
 10.09.20

Checked:  
 RA

Date:  
 10.09.20

Pack Issue:  
 C




ALL DIMENSIONS ARE IN mm UNLESS NOTED OTHERWISE

N.G.R | E: 527402 | N: 185005

NOTES:

- EXISTING ACCESS LADDER TO ROOF ACCESS HATCH TO BE REPLACED WITH CERTIFIED PERMANENT STEEL ACCESS LADDER FIXED SECURELY INTO CONCRETE ROOF SLAB
- REC SUPPLY IS PREFERRED BY ACQUISITION. LL SUPPLY IS AN OPTION TAKEN FROM SUPPLY WITHIN BASEMENT

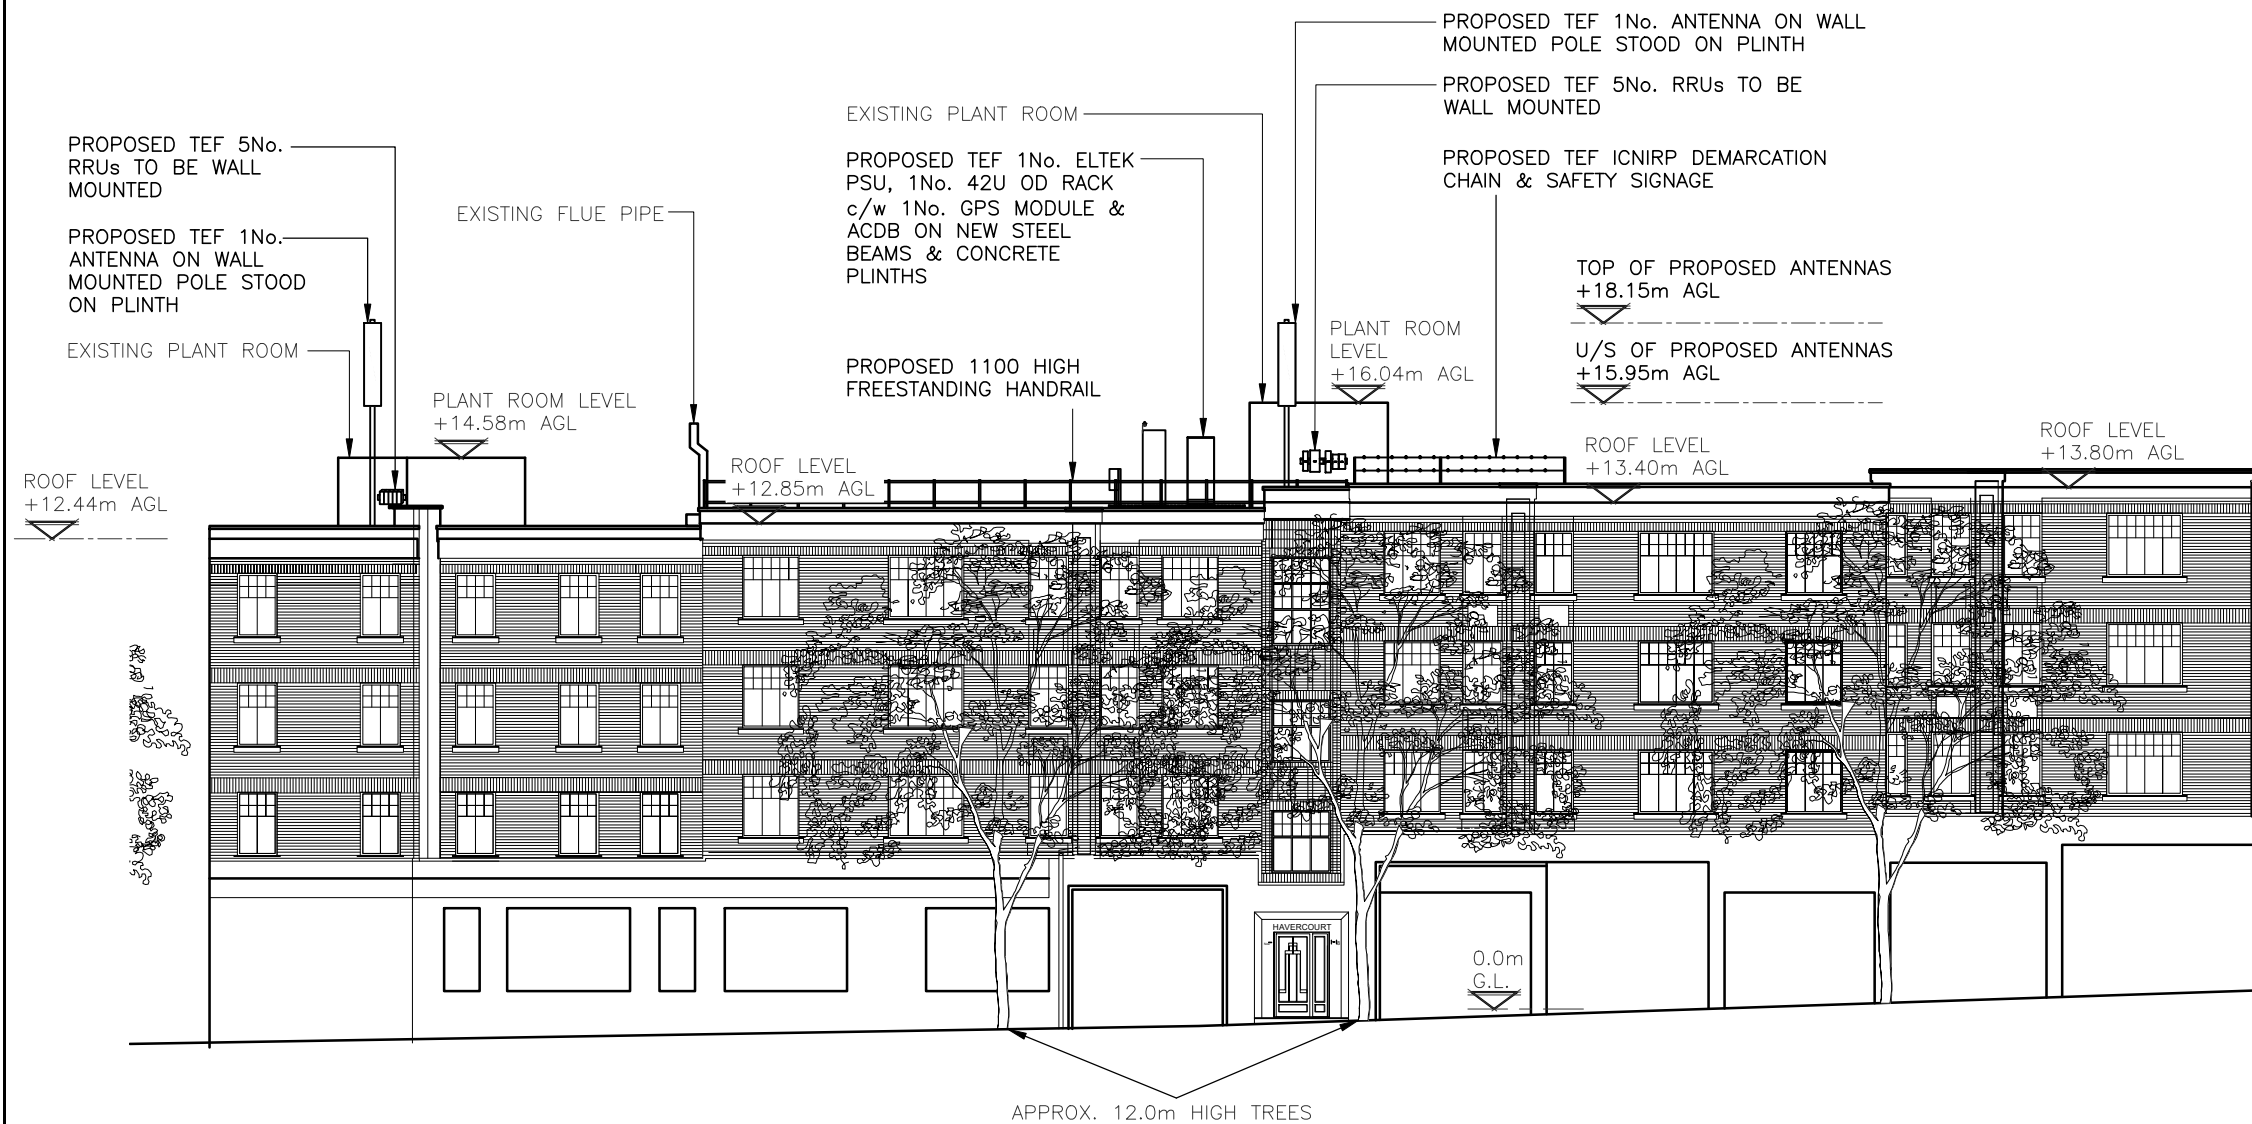

PROPOSED NORTHEAST ELEVATION  
(1:200)

The drawings comply with TEF & Vodafone Standard ICNIRP guidelines.  
Designed in accordance with CORNERSTONE document: SDN0008

B	Layout corrected/Revised to latest DAF	LK	RA	01.12.20
A	Issued for Approval	PJR	RA	10.09.20
REV	MODIFICATION	BY	CH	DATE

**CLARKE telecom**  
Unit E, Madison Place, Northampton Road,  
Manchester, M40 5AG  
Tel: 0161 785 4500  
Fax: 0161 785 4501  
Web: www.clarke-telecom.com

**O<sub>2</sub>**  
CORNERSTONE - LONDON/BEACON

Cell Name	Opt.	
HAVERCOURT	A	
Cell ID No		
CORNERSTONE	TEF	VF
148391_21	72448	N/A

Site Address / Contact Details  
147-151 HAVERSTOCK HILL  
BELSIZE PARK  
LONDON  
NW3 4QX

Drawing Title:	PROPOSED SITE ELEVATION		
Purpose of issue:	PLANNING	Dwg Rev:	
Drawing Number:	301		B
Surveyed By:	RA	Original Sheet Size:	A3
Drawn:	PJR	Date:	10.09.20
Checked:	RA	Date:	10.09.20
			C

ALL DIMENSIONS ARE IN mm UNLESS NOTED OTHERWISE

N.G.R. E: 527402 N: 185005

NOTES:



EXISTING EAST ELEVATION  
(1:200)

REV	MODIFICATION	BY	CH	DATE
B	Layout corrected/Revised to latest DAF	LK	RA	01.12.20
A	Issued for Approval	LK	RA	01.12.20

**CLARKE telecom**  
 Unit E, Madison Place, Northampton Road,  
 Manchester, M40 5AG  
 Tel: 0161 785 4500  
 Fax: 0161 785 4501  
 Web: www.clarke-telecom.com

**O<sub>2</sub>**  
 CORNERSTONE - LONDON/BEACON

Cell Name	Opt.
HAVERCOURT	A

Cell ID No		
CORNERSTONE	TEF	VF
148391_21	72448	N/A

Site Address / Contact Details  
 147-151 HAVERSTOCK HILL  
 BELSIZE PARK  
 LONDON  
 NW3 4QX

Drawing Title:  
 EXISTING SITE ELEVATION

Purpose of issue:  
 PLANNING

Drawing Number:  
 302


Surveyed By: RA Original Sheet Size: A3 Pack Issue: C

Drawn: LK Date: 01.12.20 Checked: RA Date: 01.12.20

ALL DIMENSIONS ARE IN mm UNLESS NOTED OTHERWISE

N.G.R E: 527402 N: 185005

NOTES:

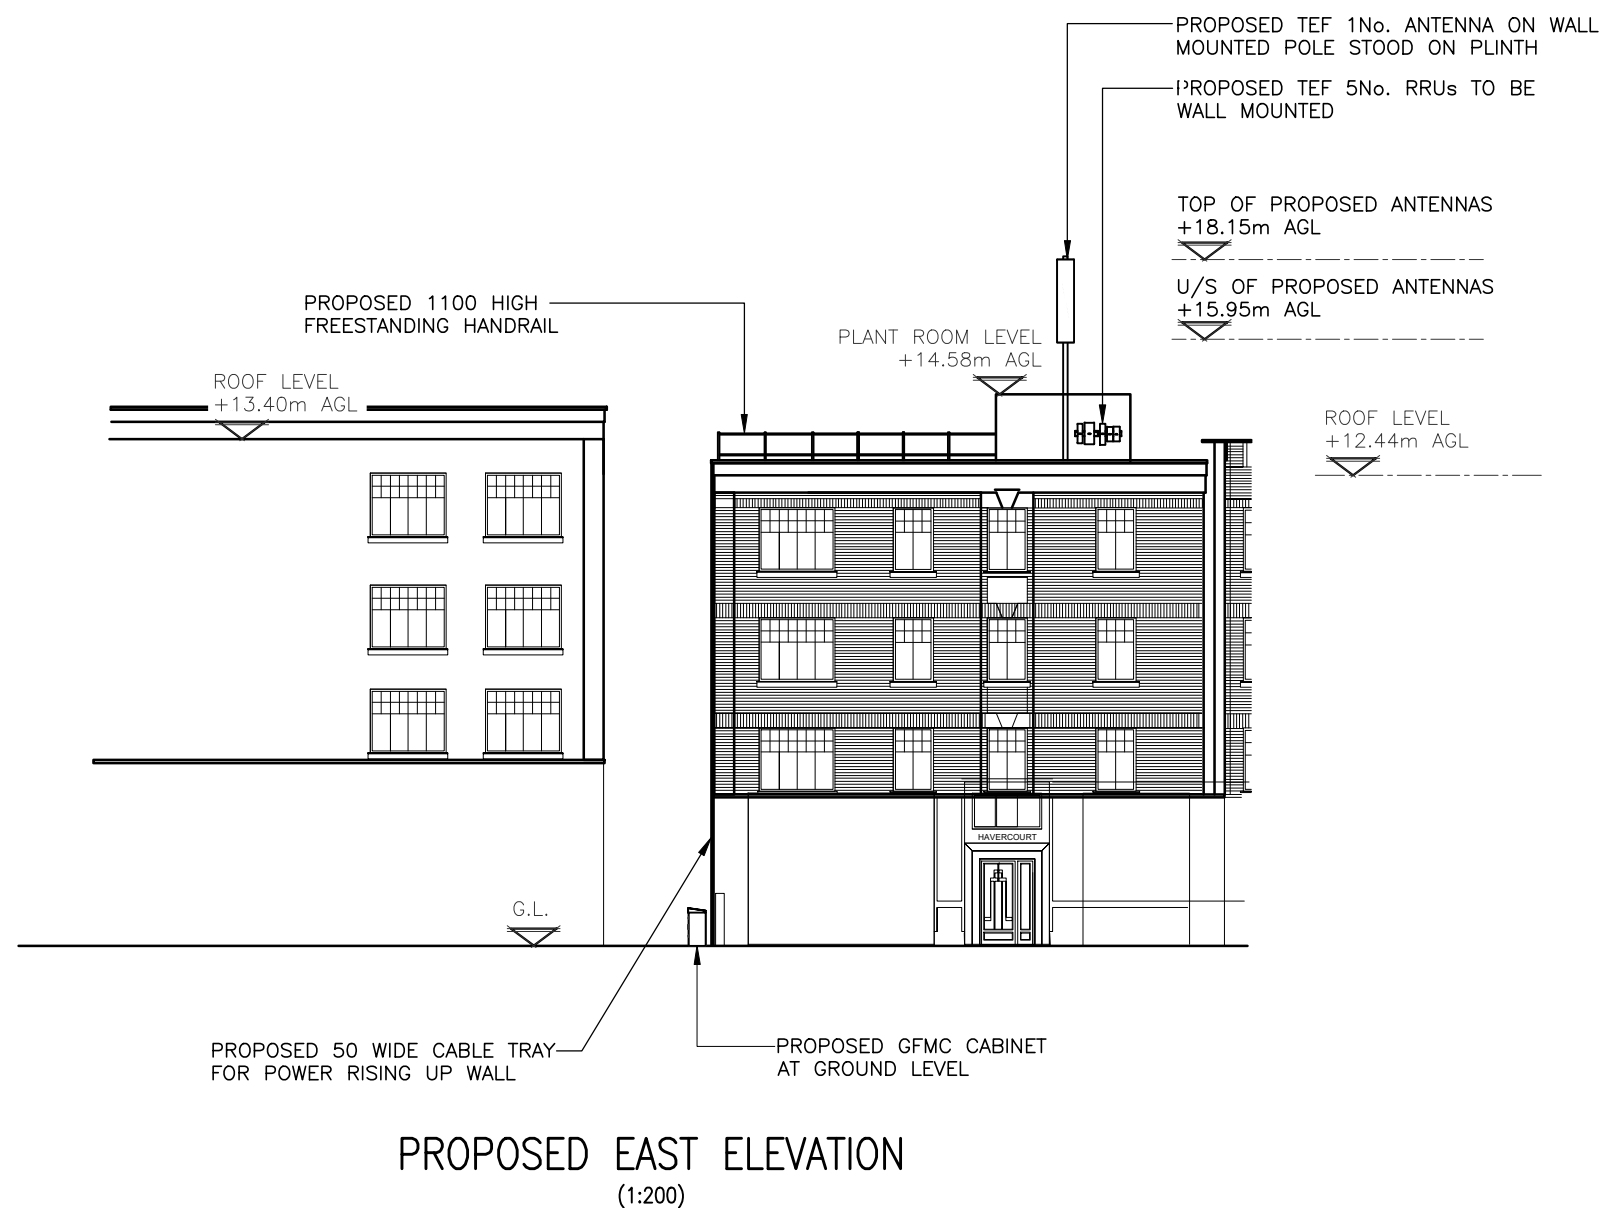

B	Layout corrected/Revised to latest DAF	LK	RA	01.12.20
A	Issued for Approval	LK	RA	01.12.20
REV	MODIFICATION	BY	CH	DATE

**CLARKE telecom**  
 Unit E, Madison Place, Northampton Road,  
 Manchester, M40 5AG  
 Tel: 0161 785 4500  
 Fax: 0161 785 4501  
 Web: www.clarke-telecom.com

**O<sub>2</sub>**  
 CORNERSTONE - LONDON/BEACON

Cell Name	Opt.
HAVERCOURT	A

Cell ID No		
CORNERSTONE	TEF	VF
148391_21	72448	N/A

Site Address / Contact Details  
 147-151 HAVERSTOCK HILL  
 BELSIZE PARK  
 LONDON  
 NW3 4QX

Drawing Title:  
 PROPOSED SITE ELEVATION

Purpose of issue:	Dwg Rev:
PLANNING	B

Drawing Number:	Pack Issue:
303	C

Surveyed By:	Original Sheet Size:	Pack Issue:	
RA	A3	C	
Drawn:	Date:	Checked:	Date:
LK	01.12.20	RA	01.12.20

The drawings comply with TEF & Vodafone Standard ICNIRP guidelines.  
 Designed in accordance with CORNERSTONE document: SDN0008