


Notes:
The contractors are to check all dimensions, drain runs and general conditions on site before works commence, and inform Akelius immediately upon discovery of any errors, omissions or discrepancies. All works are to be carried out in accordance with current building regulations, British standards, codes of practice and local authority requirements.

The contents of this plan including the printed notes are copyright. Reproduction in whole or part is not permitted without prior consent of Akelius in writing.

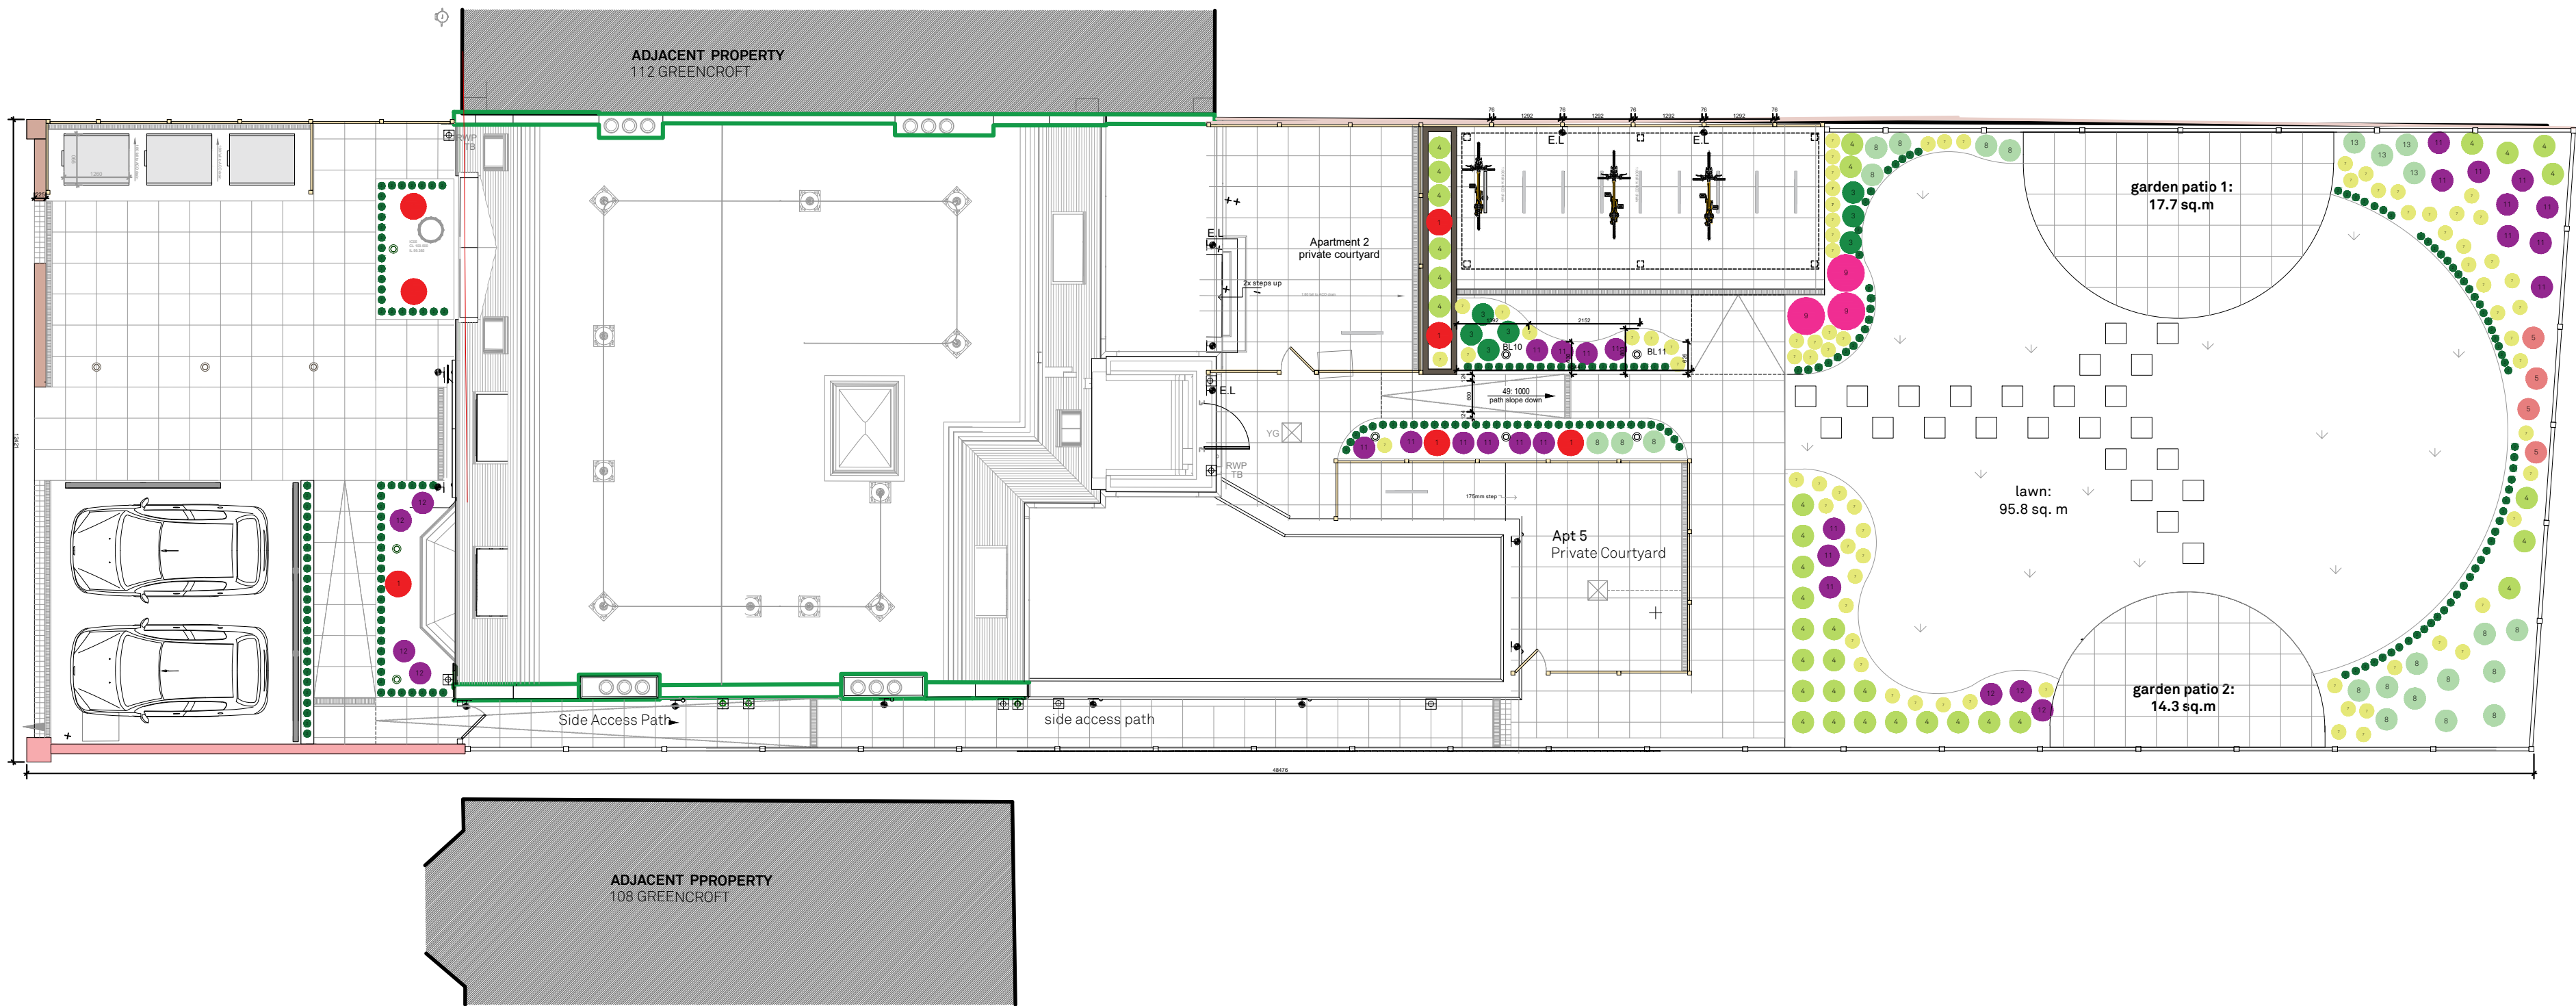

PRELIMINARY	
FOR APPROVAL	
TENDER	
CONSTRUCTION	✓
AS BUILT	

REVISIONS
A - 04.05.20 - ERM levels revised, Access and roadworks
B - 11.09.20 - updated to per the external works plan sheet 002
C - 08.12.20 - cycle store extended toward lawn to accommodate 18 no. spaces
- central area added to cycle store to accommodate wheelchair user space.
- boundary fence extended toward central extended cycle store.
- longwall plan not included in scope.
- tree species removed from Apt 1 & 2 Private Courtyards.

REV	DRAWING NO.	DRAWN	CHECKED
D	40068.001	LO	SA

PROJECT
110 GREENCROFT GARDENS
London, NW6 3PH

DRAWING TITLE
SITE PLAN

SCALE	
1:100 @ A1	001