




FRONT BOUNDARY WALL AS PROPOSED  
(EXTRACT)  
SCALE 1:50@A1

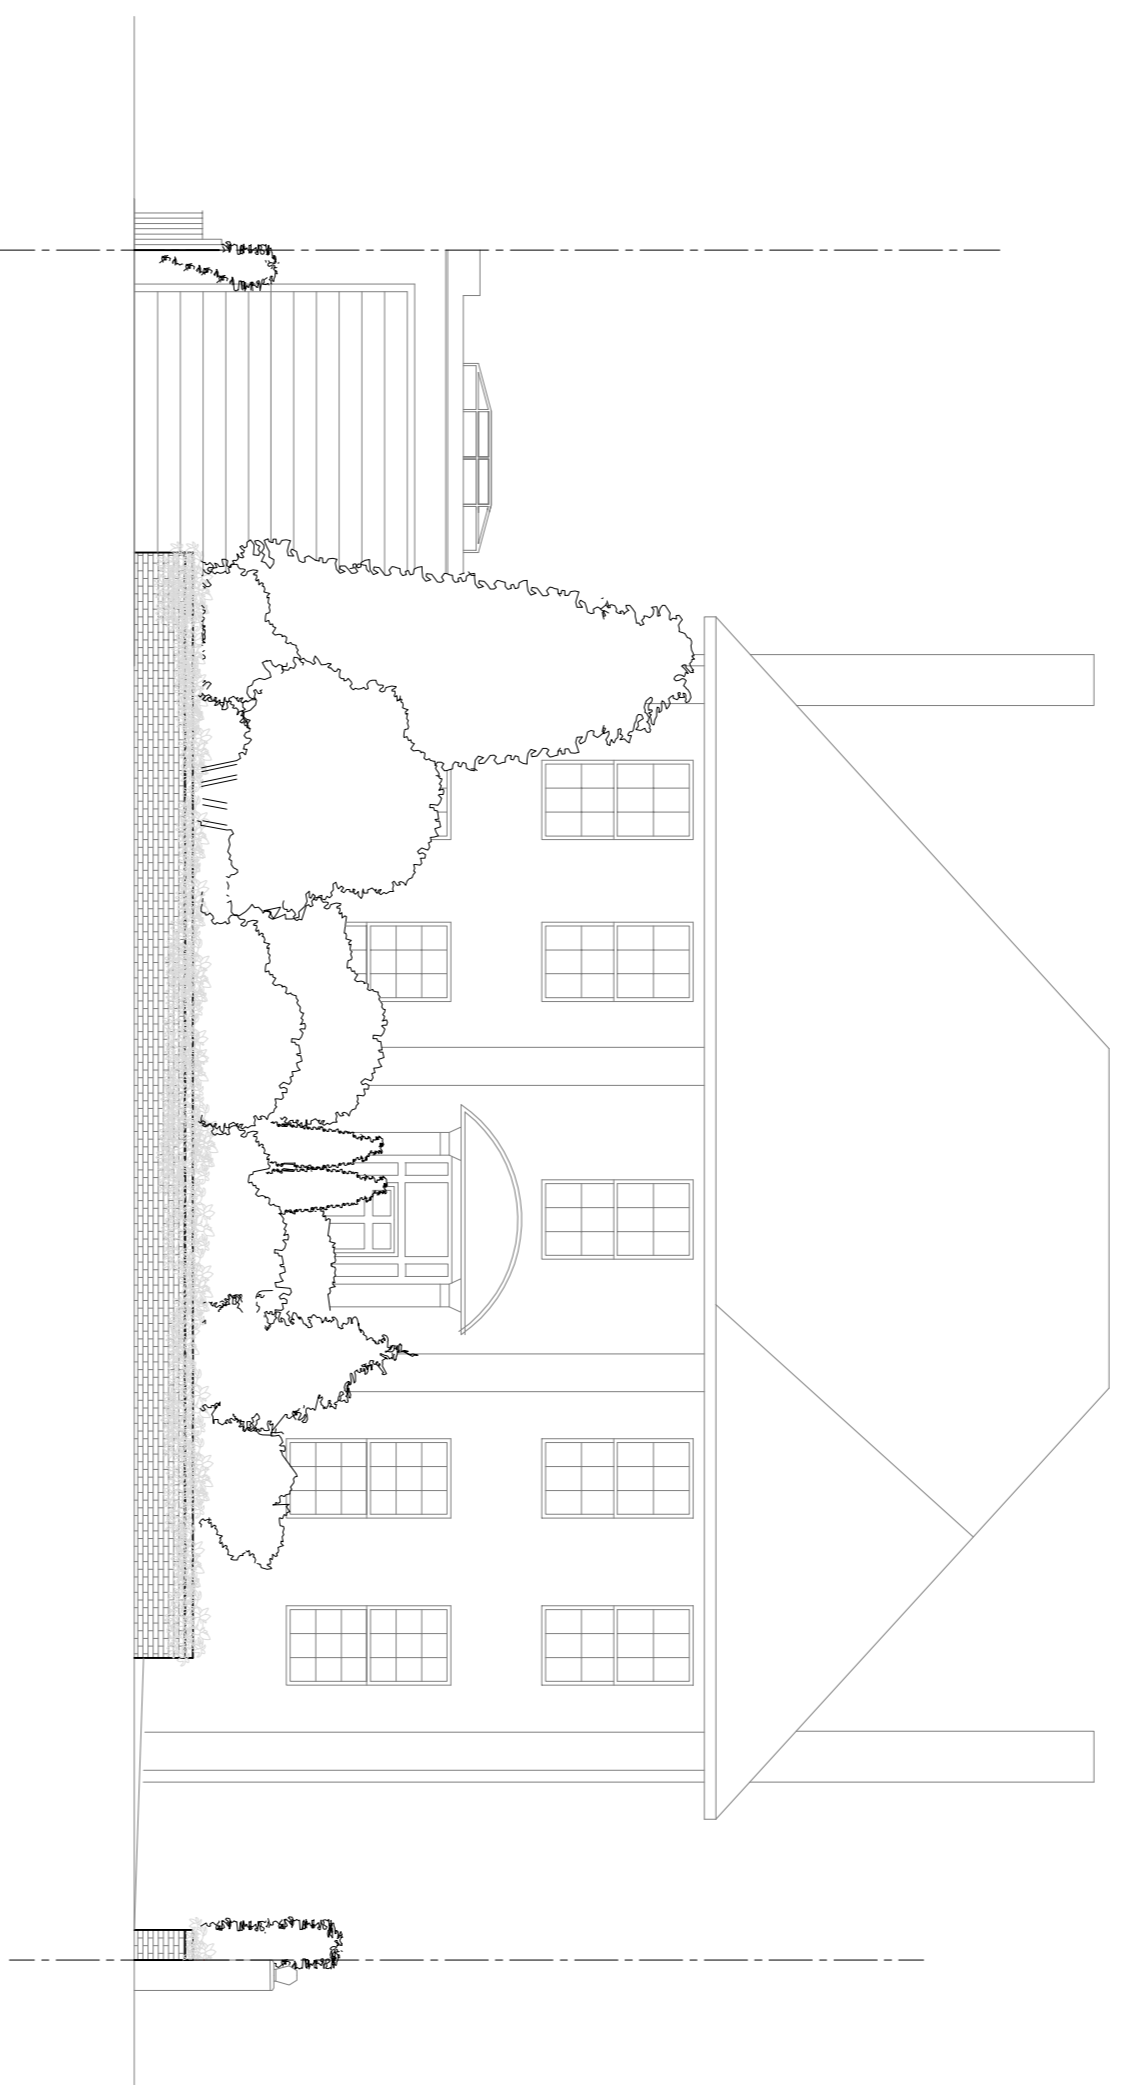


FRONT ELEVATION SHOWING  
EXISTING FRONT BOUNDARY WALL  
SCALE 1:100@A1

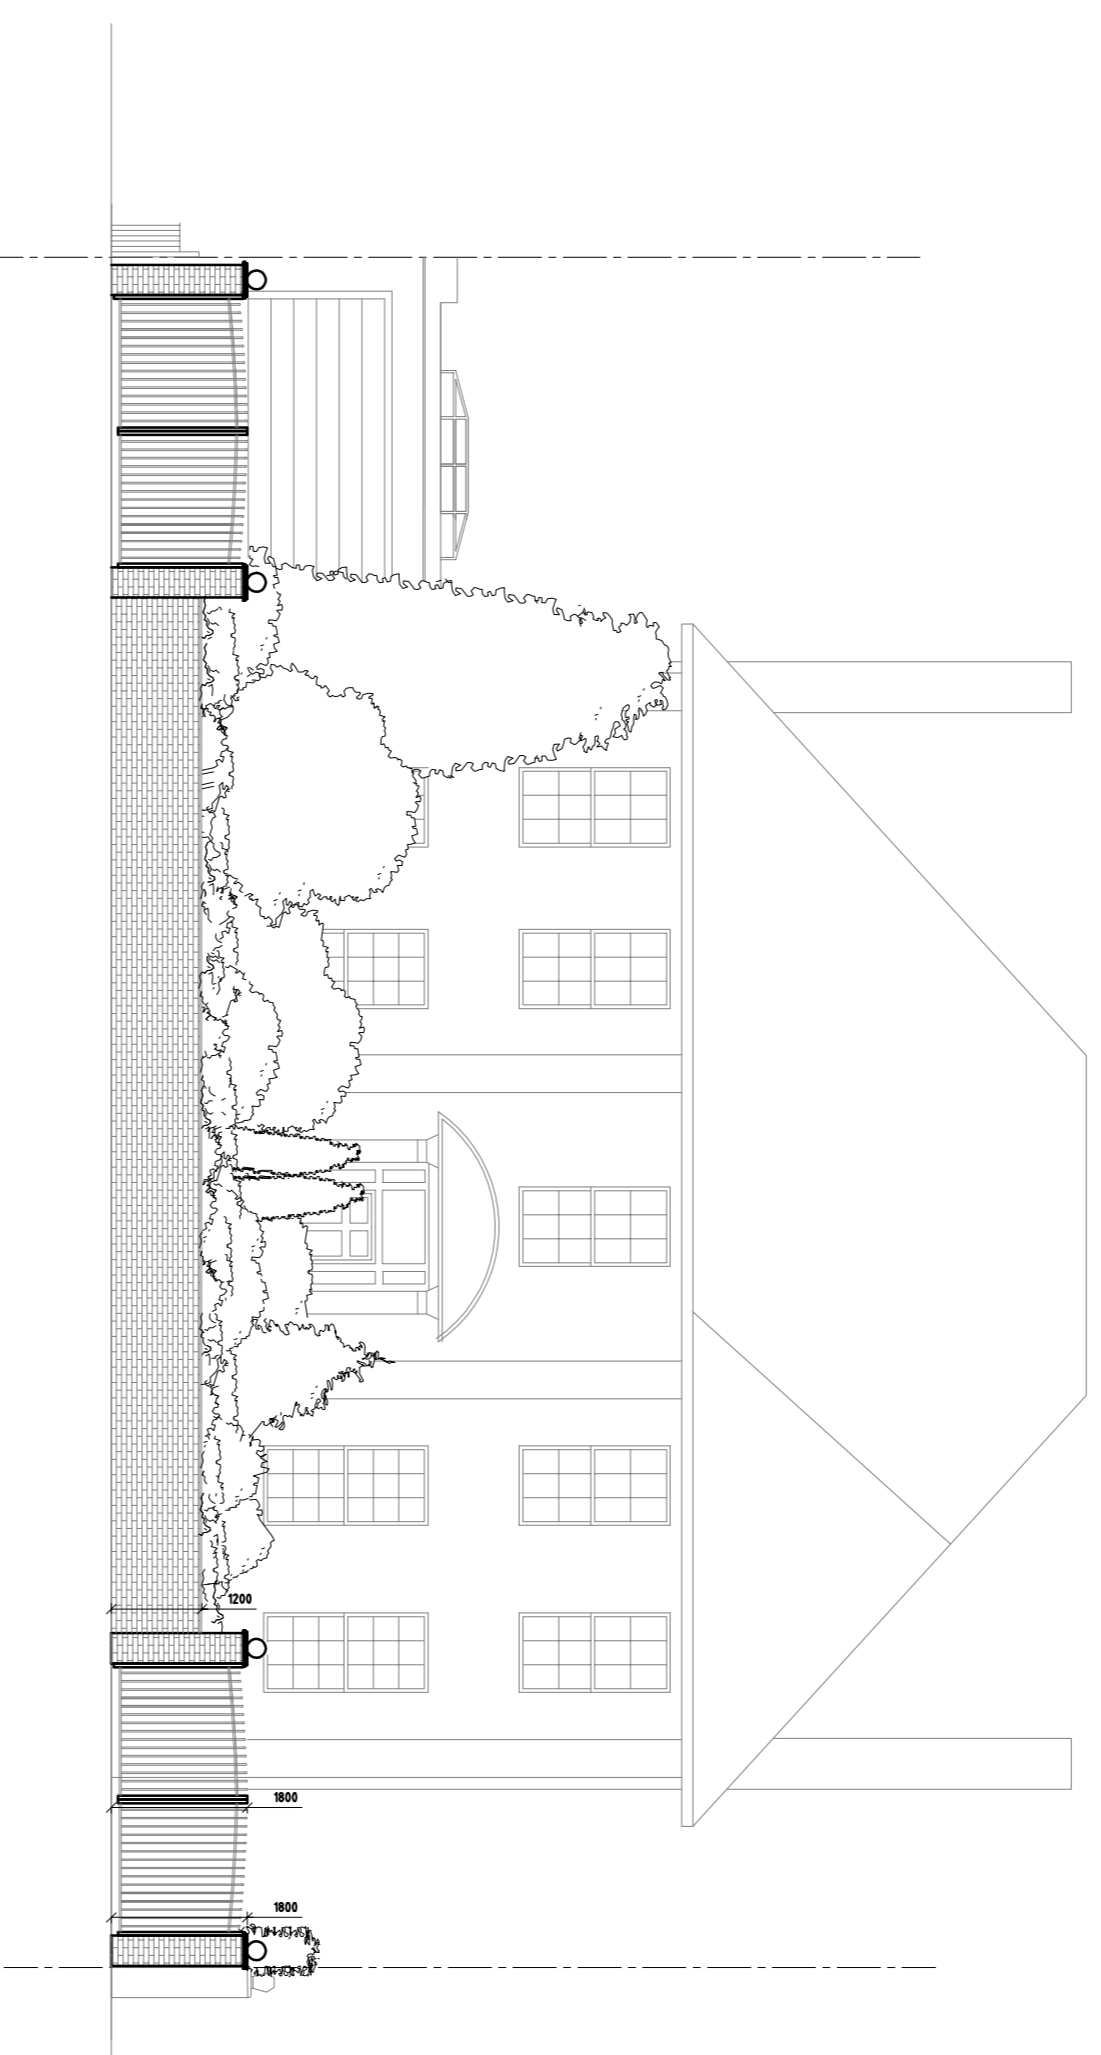





FRONT ELEVATION SHOWING  
PROPOSED FRONT BOUNDARY WALL  
SCALE 1:100@A1

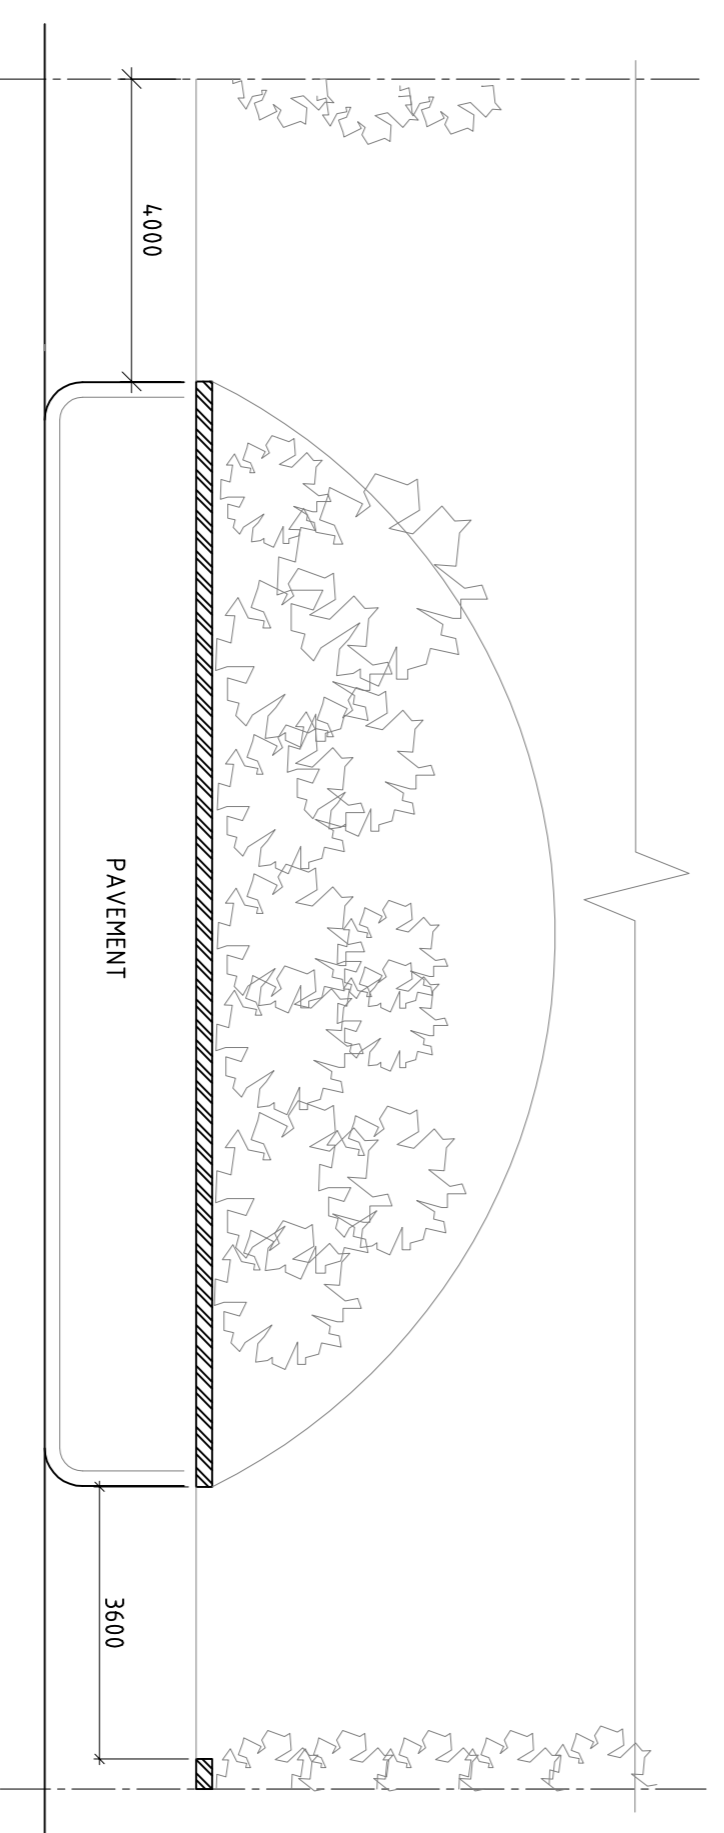

EXISTING FRONT BOUNDARY WALL  
PLAN  
SCALE 1:100@A1

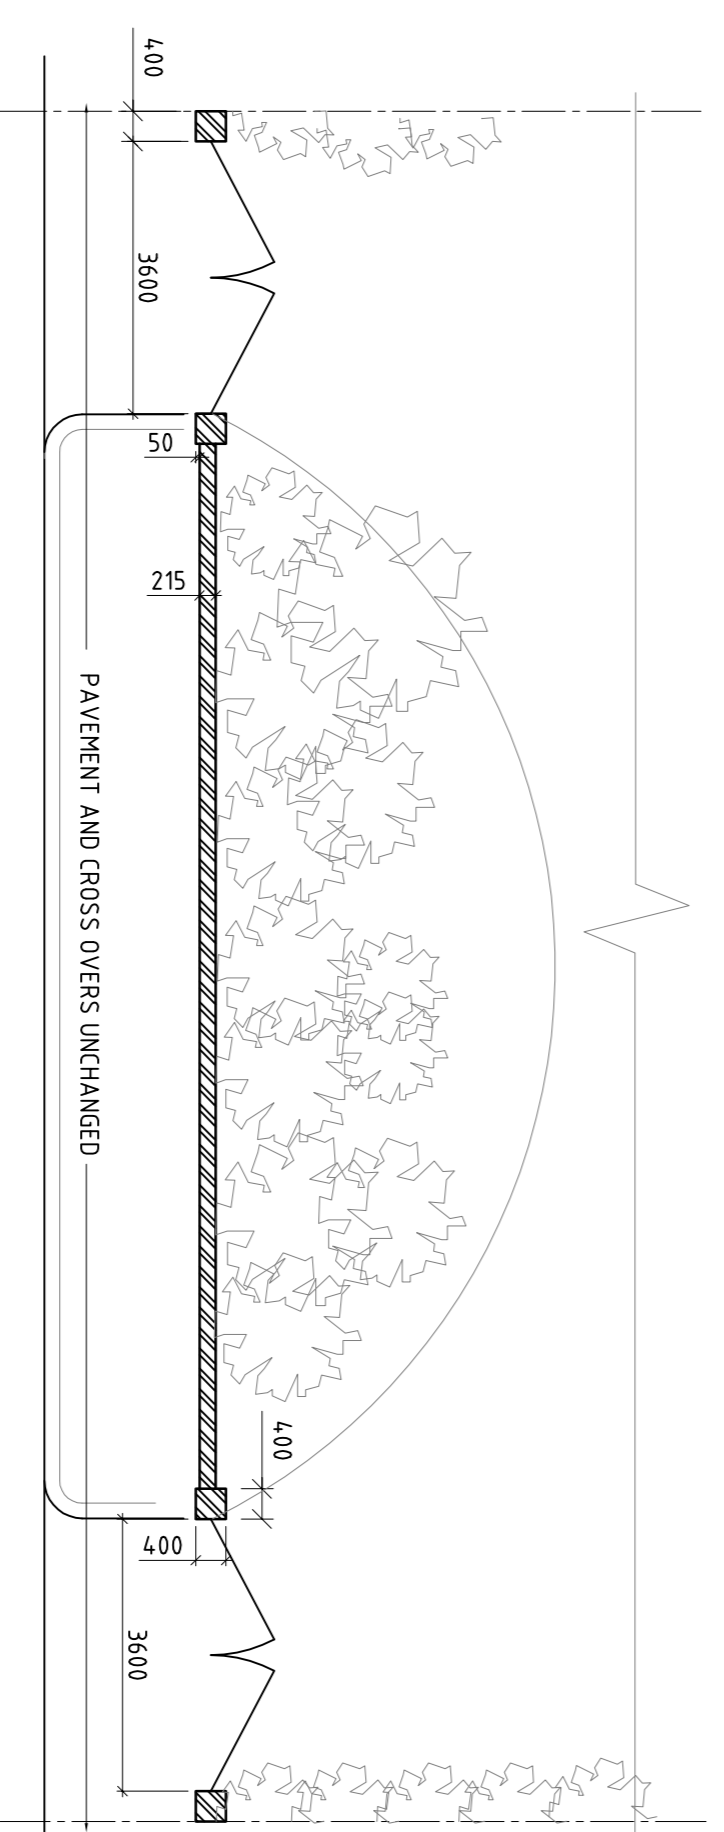

PROPOSED FRONT BOUNDARY WALL  
PLAN  
SCALE 1:100@A1

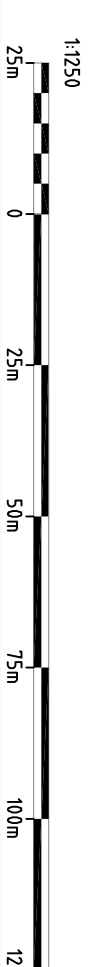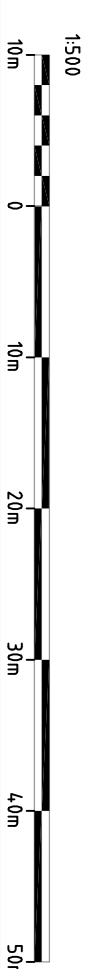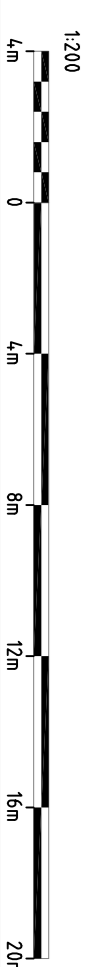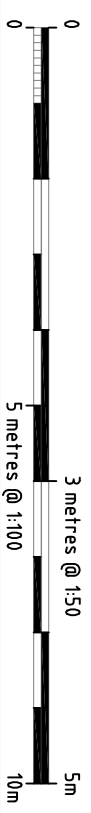

## NOTES

### GENERAL

Copyright. No part of this drawing or any other drawings, details, calculations or schedules pertaining to this project as titled (including any notes therein) may be reproduced in any form either in part or whole without the prior permission in writing of Derek LOFTY & Associates.

All dimensions are in millimeters. Unless noted otherwise.

Do not scale this drawing - other than for planning purposes.

If in doubt - ASK!

This drawing is not to be used for setting out.

All sizes and dimensions to be checked on site prior to commencement and confirmed by the Architect. This drawing is to be read in conjunction with all other relevant drawings and details.

Materials and workmanship must be of a standard conforming with the appropriate recognised authority. For example "National House Building Council", "British Standards Institution", "Department of the Environment - Building Regulations 1991" etc.

### HEALTH & SAFETY

The Contractor must at all times operate safe working practices, maintain the integrity of the existing structures and conform to all the appropriate requirements of the Health & Safety Executive including the Construction (Health, Safety and Welfare) Regulations 1996.

The working methods of any hazardous operations must first be discussed with the designer and/or project manager prior to commencement.

Rev	Amendments	Date
C	Amended Scheme	30/11/2020
B	Amended Scheme	25/11/2020
A	Amended Scheme	01/10/2020

Client:  
A PRIVATE CLIENT

Project:  
91 REDINGTON ROAD  
LONDON, NW3 7RR

Title:

FRONT BOUNDARY WALL  
PLANS AND ELEVATIONS  
AS EXISTING AND PROPOSED

Status: PLANNING ISSUE

**Derek LOFTY & Associates**  
The Lodge Studio | Copthorne Road | Croydon Green  
Hertfordshire | WD3 4AQ  
T: 01923 774373 | F: 01923 896299  
e: info@dereklofty.co.uk

DATE	SCALE	DRAWING NO	DRAWN	Rev
JUL-20	SHOWN	9830/300	KE	C