





FRONT ELEVATION
scale 1:100



KEY

- USEABLE FLOOR AREA
(with min. ceiling height of 1.9m from finished floor level)
- DEDICATED KITCHEN AREA

SECTION AA' scale 1:50

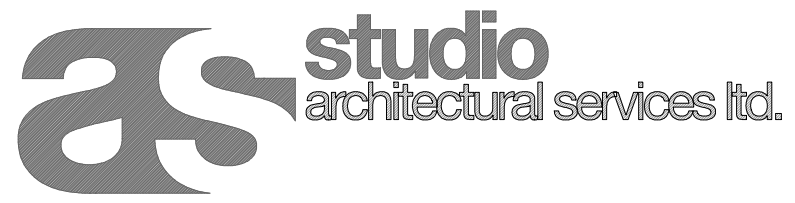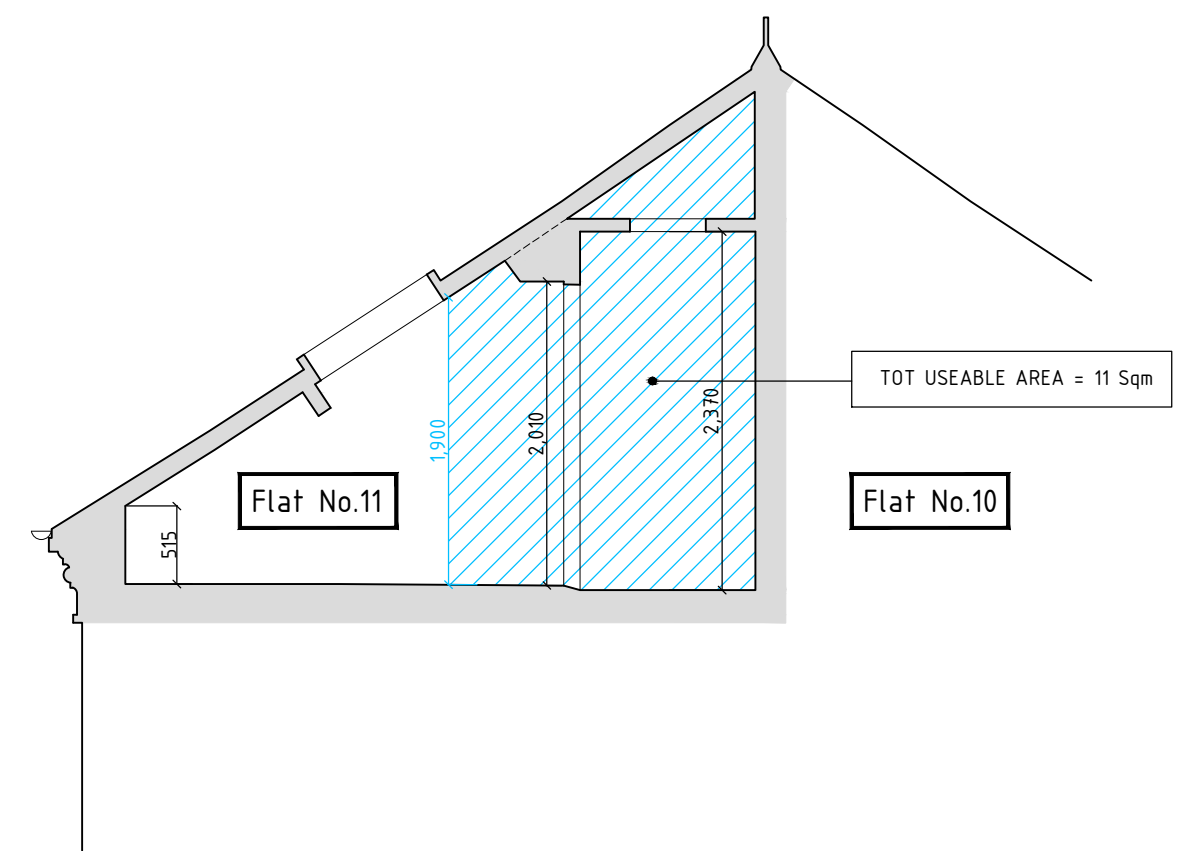

2 magdalen mews
back of 164 finchley road
london
NW3 5HB
tel:+44 (0)207 794 1625 fax:+44 (0) 207 794 0296
info@as-studio.co.uk

PROJECT ADDRESS: 336 KILBURN HIGH ROAD NW6 2QN, LONDON		EXISTING FRONT ELEVATION & SECTION A		—
CLIENT NAME: THE ZAMEK GROUP		DRAWING NO: 3336(PLA)200	DWG FILE: 3336(PLA)100-300	
PROJECT STAGE: PLANNING		DRAWN: CS		
VERSION:	SCALE: 1:50 & 1:100	SIZE: A3	DATE: 14 DIC 2020	

THIS DRAWING AND DESIGN IS THE PROPERTY OF AS-STUDIO LTD AND MUST NOT BE ISSUED, LOANED OR COPIED WITHOUT WRITTEN CONSENT