

DRAWING STATUS:
PLANNING

REVISIONS:


NO.	DATE	DESCRIPTION	BY
P1	11.11.20	DRAFT PLANNING	TE
P2	01.12.20	DRAFT PLANNING SET	TE
P3	08.12.20	FINAL PLANNING SET	TE
P4	14.12.20	REVISED PLANNING SET	TE

NOTES:

ALL DRAWINGS TO BE READ IN CONJUNCTION WITH RELEVANT ARCHITECT AND CONSULTANT SPECIFICATION, AND DRAWINGS. NOT FOR CONSTRUCTION. DO NOT SCALE FROM THIS DRAWING. USE FIGURED DIMENSION ONLY. THE ARCHITECT SHALL BE NOTIFIED IN WRITING OF ANY DISCREPANCIES IMMEDIATELY. ALL DIMENSIONS TO BE CHECKED PRIOR TO COMMENCING THE WORKS BY THE CONTRACTOR AND SUCH DIMENSIONS TO BE THEIR RESPONSIBILITY. SITE LEVELS ARE MEASURED IN METRES ABOVE ORDNANCE DATUM.

KEY:

- - - APPLICATION SITE BOUNDARY
- DEMOLITION

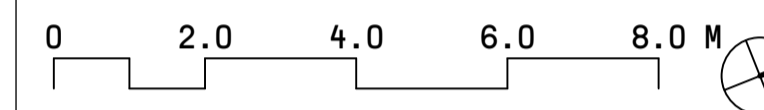

KEY PLAN:

VPPR ARCHITECTS


22 PRINCE OF WALES ROAD LONDON NW5 3LG +44 2077296168 WWW.VPPR.CO.UK

ALL RIGHTS RESERVED—THESE DRAWINGS, CONCEPTS, DESIGNS AND IDEAS ARE THE PROPERTY OF VON PREUSSEN PEASE REYNOLDS ARCHITECTS LTD. THEY MAY NOT BE COPIED, REPRODUCED, DISCLOSED TO OTHERS OR USED IN CONNECTION WITH ANY WORK OTHER THAN SPECIFIED PROJECT FOR WHICH THEY WERE PREPARED, IN WHOLE OR IN PART, WITHOUT THE PRIOR WRITTEN AUTHORISATION OF VON PREUSSEN PEASE REYNOLDS ARCHITECTS LTD.

PROJECT:
HORSE HOSPITAL TERRACE COVERING,
STABLES MARKET, CHALK FARM ROAD,
CAMDEN, NW1 8AH
DRAWING TITLE:
**DEMOLITION
GROUND FLOOR PLAN**

DESIGN STAGE — 3
DRAWN — TE
CHECKED — JR
DATE — 10 NOV 2020
SCALE — 1:100@A1 / 1:200@A3

DRAWING NUMBER: **152_D_01_01** REVISION: **P4**

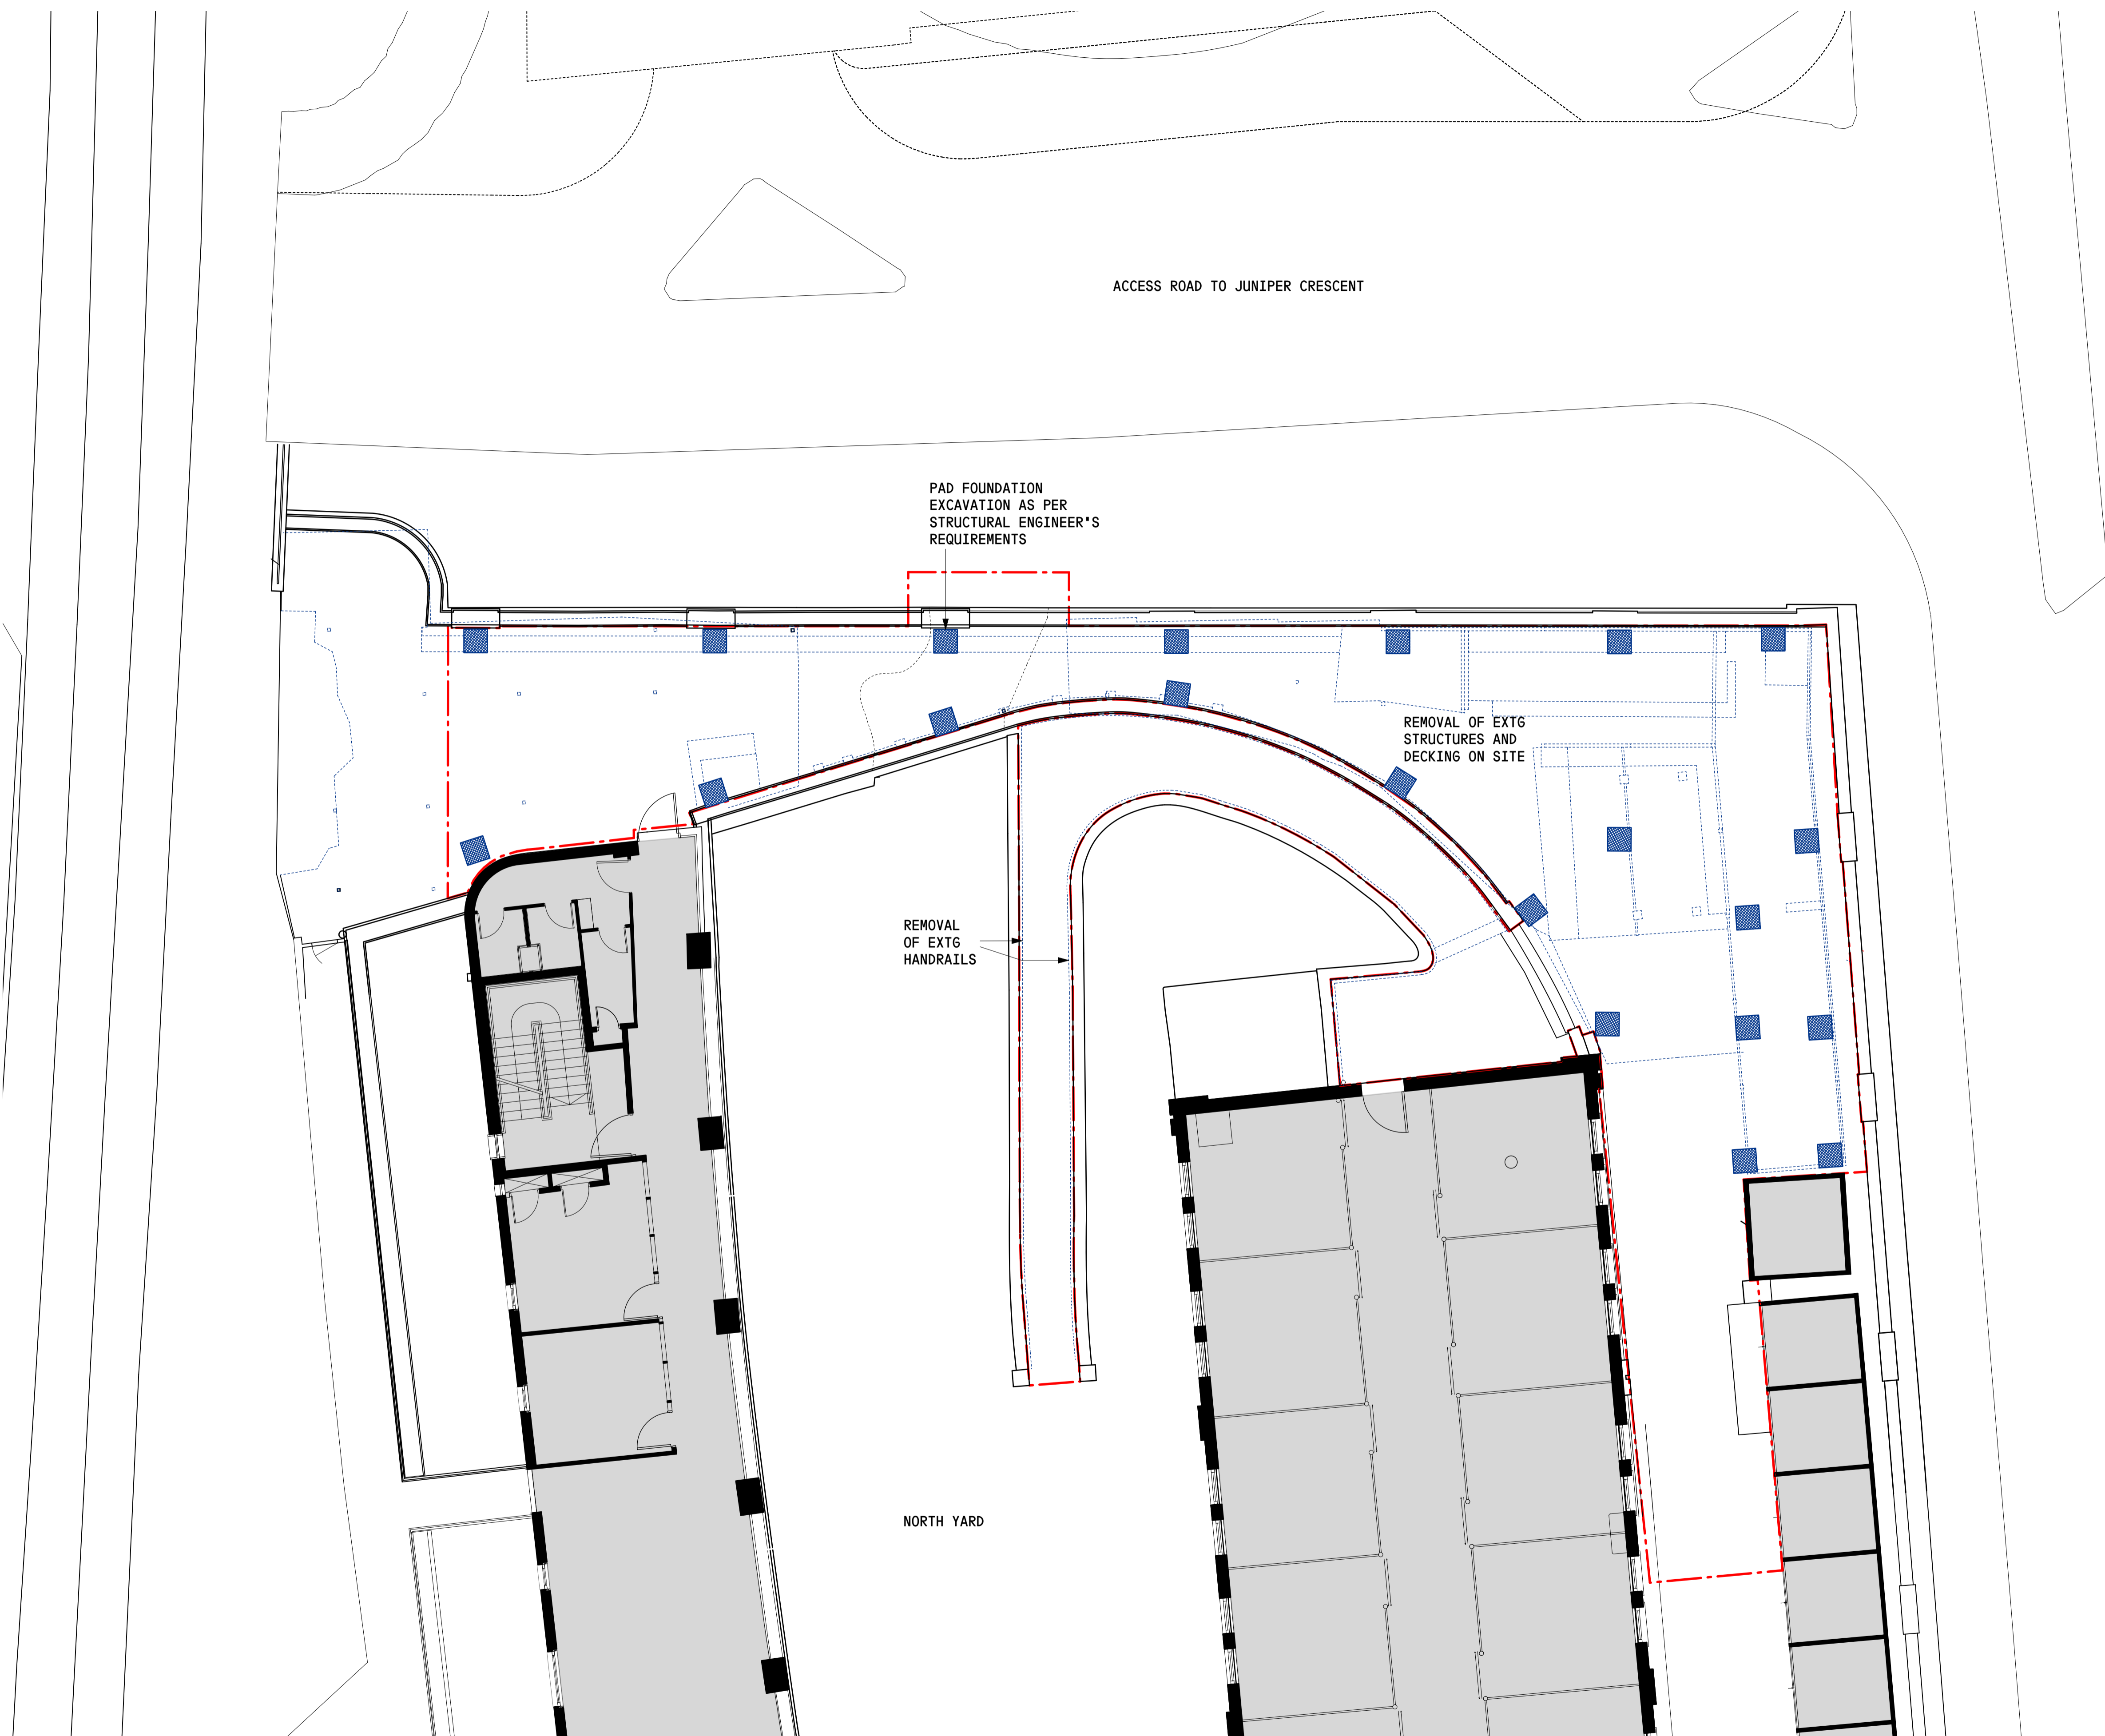

CHALK FARM ROAD

DRAWING STATUS:
PLANNING

REVISIONS:

NO.	DATE	DESCRIPTION	BY
P1	11.11.20	DRAFT PLANNING	TE
P2	01.12.20	FINAL PLANNING SET	TE
P3	14.12.20	REVISED PLANNING SET	TE


NOTES:

ALL DRAWINGS TO BE READ IN CONJUNCTION WITH RELEVANT ARCHITECT AND CONSULTANT SPECIFICATION, AND DRAWINGS. NOT FOR CONSTRUCTION. DO NOT SCALE FROM THIS DRAWING. USE FIGURED DIMENSION ONLY. THE ARCHITECT SHALL BE NOTIFIED IN WRITING OF ANY DISCREPANCIES IMMEDIATELY. ALL DIMENSIONS TO BE CHECKED PRIOR TO COMMENCING THE WORKS BY THE CONTRACTOR AND SUCH DIMENSIONS TO BE THEIR RESPONSIBILITY. SITE LEVELS ARE MEASURED IN METRES ABOVE ORDNANCE DATUM.


KEY:

- - - APPLICATION SITE BOUNDARY
- DEMOLITION


0 2.0 4.0 6.0 8.0 M

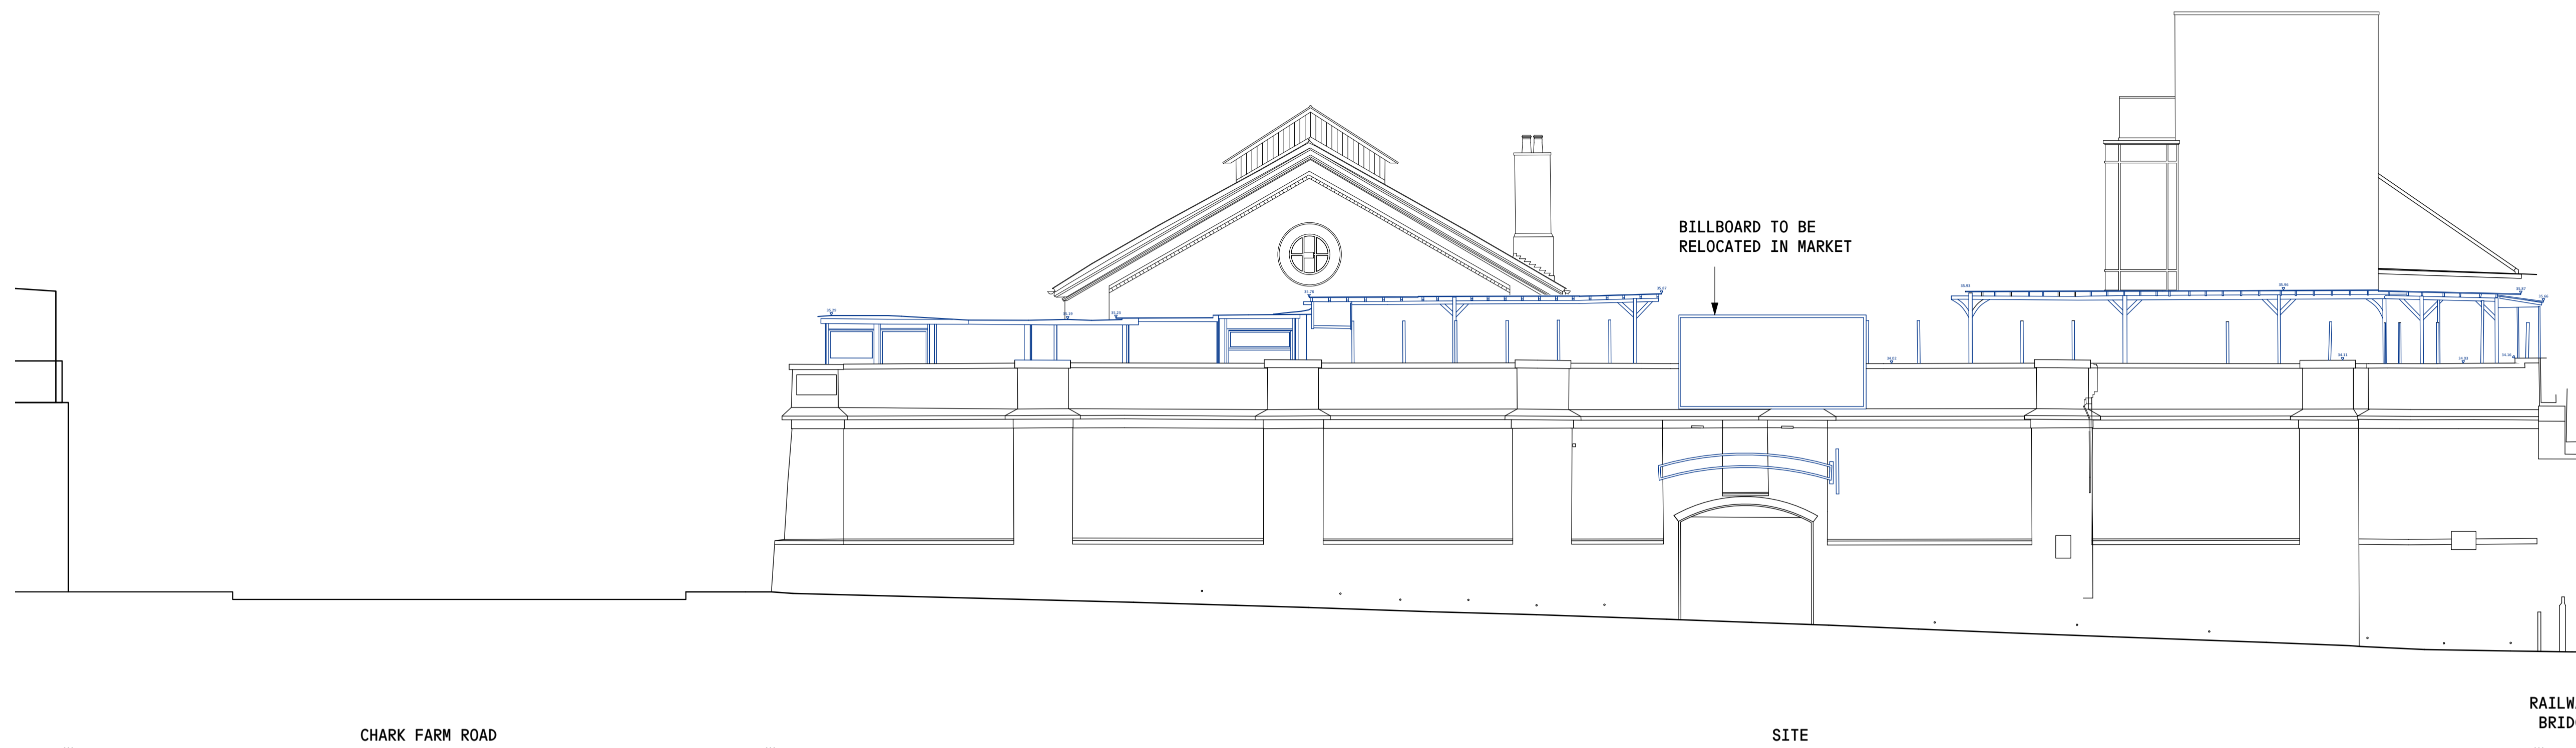

01 DEMOLITION SITE ELEVATION 01 - FACING NORTH WEST
SCALE — 1:100@A1 / 1:200@A3

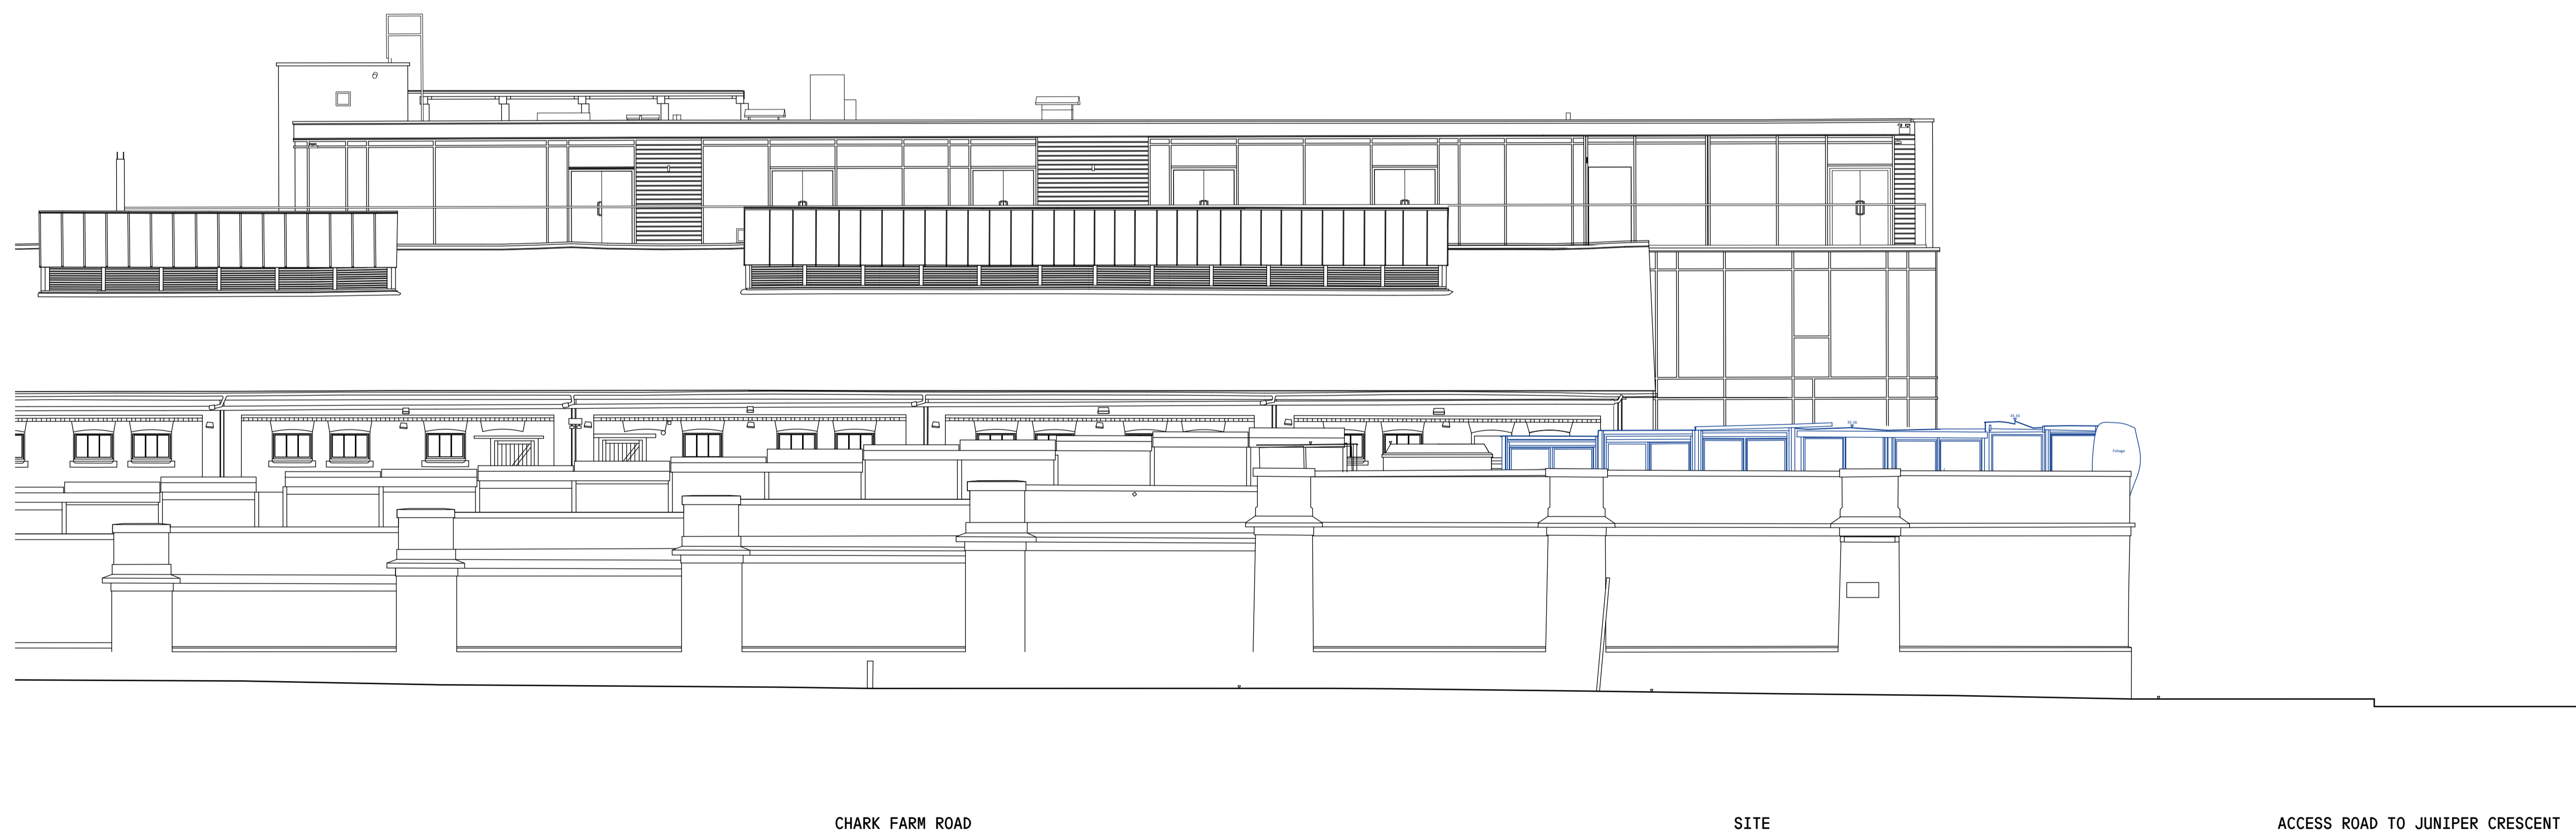

02 DEMOLITION SITE ELEVATION 02 - FACING NORTH EAST
SCALE — 1:100@A1 / 1:200@A3

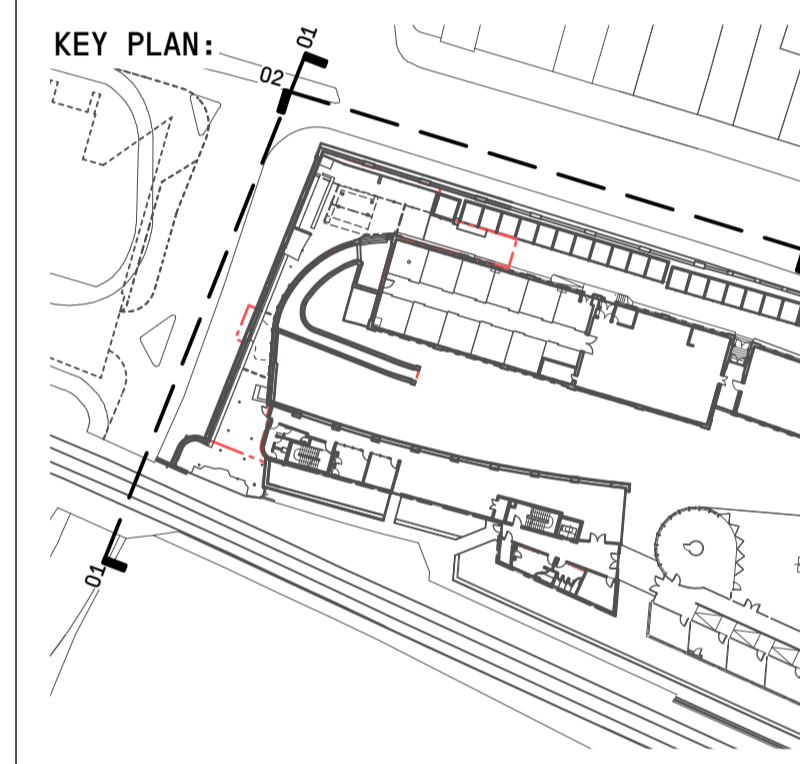

VPPR ARCHITECTS

22 PRINCE OF WALES ROAD LONDON NW5 3LG +44 2077296168 WWW.VPPR.CO.UK

ALL RIGHTS RESERVED—THESE DRAWINGS, CONCEPTS, DESIGNS AND IDEAS ARE THE PROPERTY OF VON PREUSSEN PEASE REYNOLDS ARCHITECTS LTD. THEY MAY NOT BE COPIED, REPRODUCED, DISCLOSED TO OTHERS OR USED IN CONNECTION WITH ANY WORK OTHER THAN SPECIFIED PROJECT FOR WHICH THEY WERE PREPARED. IN WHOLE OR IN PART, WITHOUT THE PRIOR WRITTEN AUTHORISATION OF VON PREUSSEN PEASE REYNOLDS ARCHITECTS LTD.

PROJECT:
HORSE HOSPITAL TERRACE COVERING,
STABLES MARKET, CHALK FARM ROAD,
CAMDEN, NW1 8AH
DRAWING TITLE:
**EXISTING
SITE CONTEXT ELEVATIONS**

DESIGN STAGE — 3
DRAWN — TE
CHECKED — JR
DATE — 10 NOV 2020
SCALE — 1:100@A1 / 1:200@A3

DRAWING NUMBER: **152_D_02_01** REVISION: **P3**

DRAWING STATUS:
PLANNING

REVISIONS:

NO.	DATE	DESCRIPTION	BY
P1	11.11.20	DRAFT PLANNING	TE
P2	01.12.20	FINAL PLANNING SET	TE
P3	14.12.20	REVISED PLANNING SET	TE

NOTES:


ALL DRAWINGS TO BE READ IN CONJUNCTION WITH RELEVANT ARCHITECT AND CONSULTANT SPECIFICATION, AND DRAWINGS. NOT FOR CONSTRUCTION. DO NOT SCALE FROM THIS DRAWING. USE FIGURED DIMENSION ONLY. THE ARCHITECT SHALL BE NOTIFIED IN WRITING OF ANY DISCREPANCIES IMMEDIATELY. ALL DIMENSIONS TO BE CHECKED PRIOR TO COMMENCING THE WORKS BY THE CONTRACTOR AND SUCH DIMENSIONS TO BE THEIR RESPONSIBILITY. SITE LEVELS ARE MEASURED IN METRES ABOVE ORDNANCE DATUM.

KEY:

- - - APPLICATION SITE BOUNDARY
- DEMOLITION

0 2.0 4.0 6.0 8.0 M

KEY PLAN:

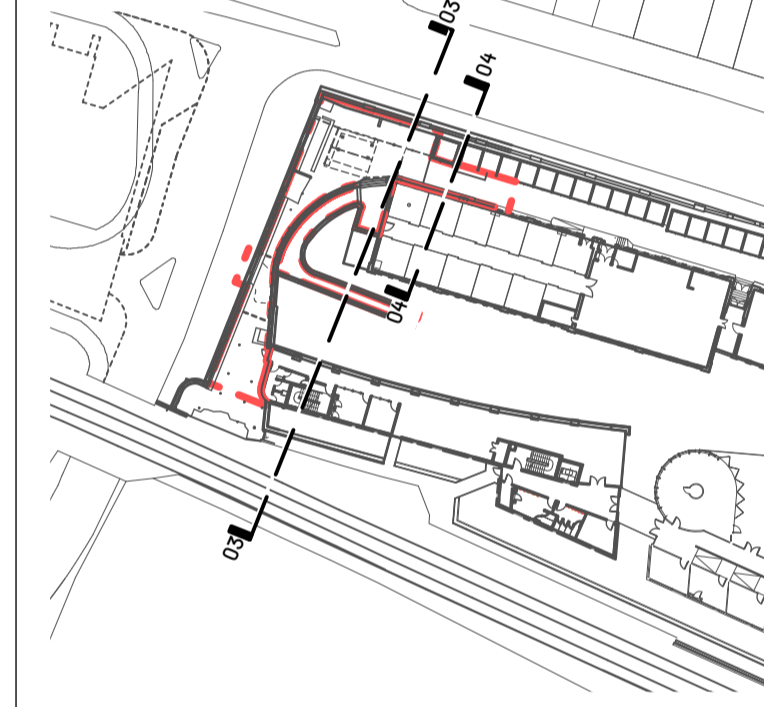

VPPR ARCHITECTS


22 PRINCE OF WALES ROAD LONDON NW5 3LG +44 2077296168 WWW.VPPR.CO.UK

ALL RIGHTS RESERVED—THESE DRAWINGS, CONCEPTS, DESIGNS AND IDEAS ARE THE PROPERTY OF VON PREUSSEN PEASE REYNOLDS ARCHITECTS LTD. THEY MAY NOT BE COPIED, REPRODUCED, DISCLOSED TO OTHERS OR USED IN CONNECTION WITH ANY WORK OTHER THAN SPECIFIED PROJECT FOR WHICH THEY WERE PREPARED, IN WHOLE OR IN PART, WITHOUT THE PRIOR WRITTEN AUTHORISATION OF VON PREUSSEN PEASE REYNOLDS ARCHITECTS LTD.


PROJECT:
HORSE HOSPITAL TERRACE COVERING,
STABLES MARKET, CHALK FARM ROAD,
CAMDEN, NW1 8AH
DRAWING TITLE:
**EXISTING
SITE CONTEXT ELEVATIONS**

DESIGN STAGE — 3
DRAWN — TE
CHECKED — JR
DATE — 10 NOV 2020
SCALE — 1:100@A1 / 1:200@A3

DRAWING NUMBER: **152_D_02_02** REVISION: **P3**

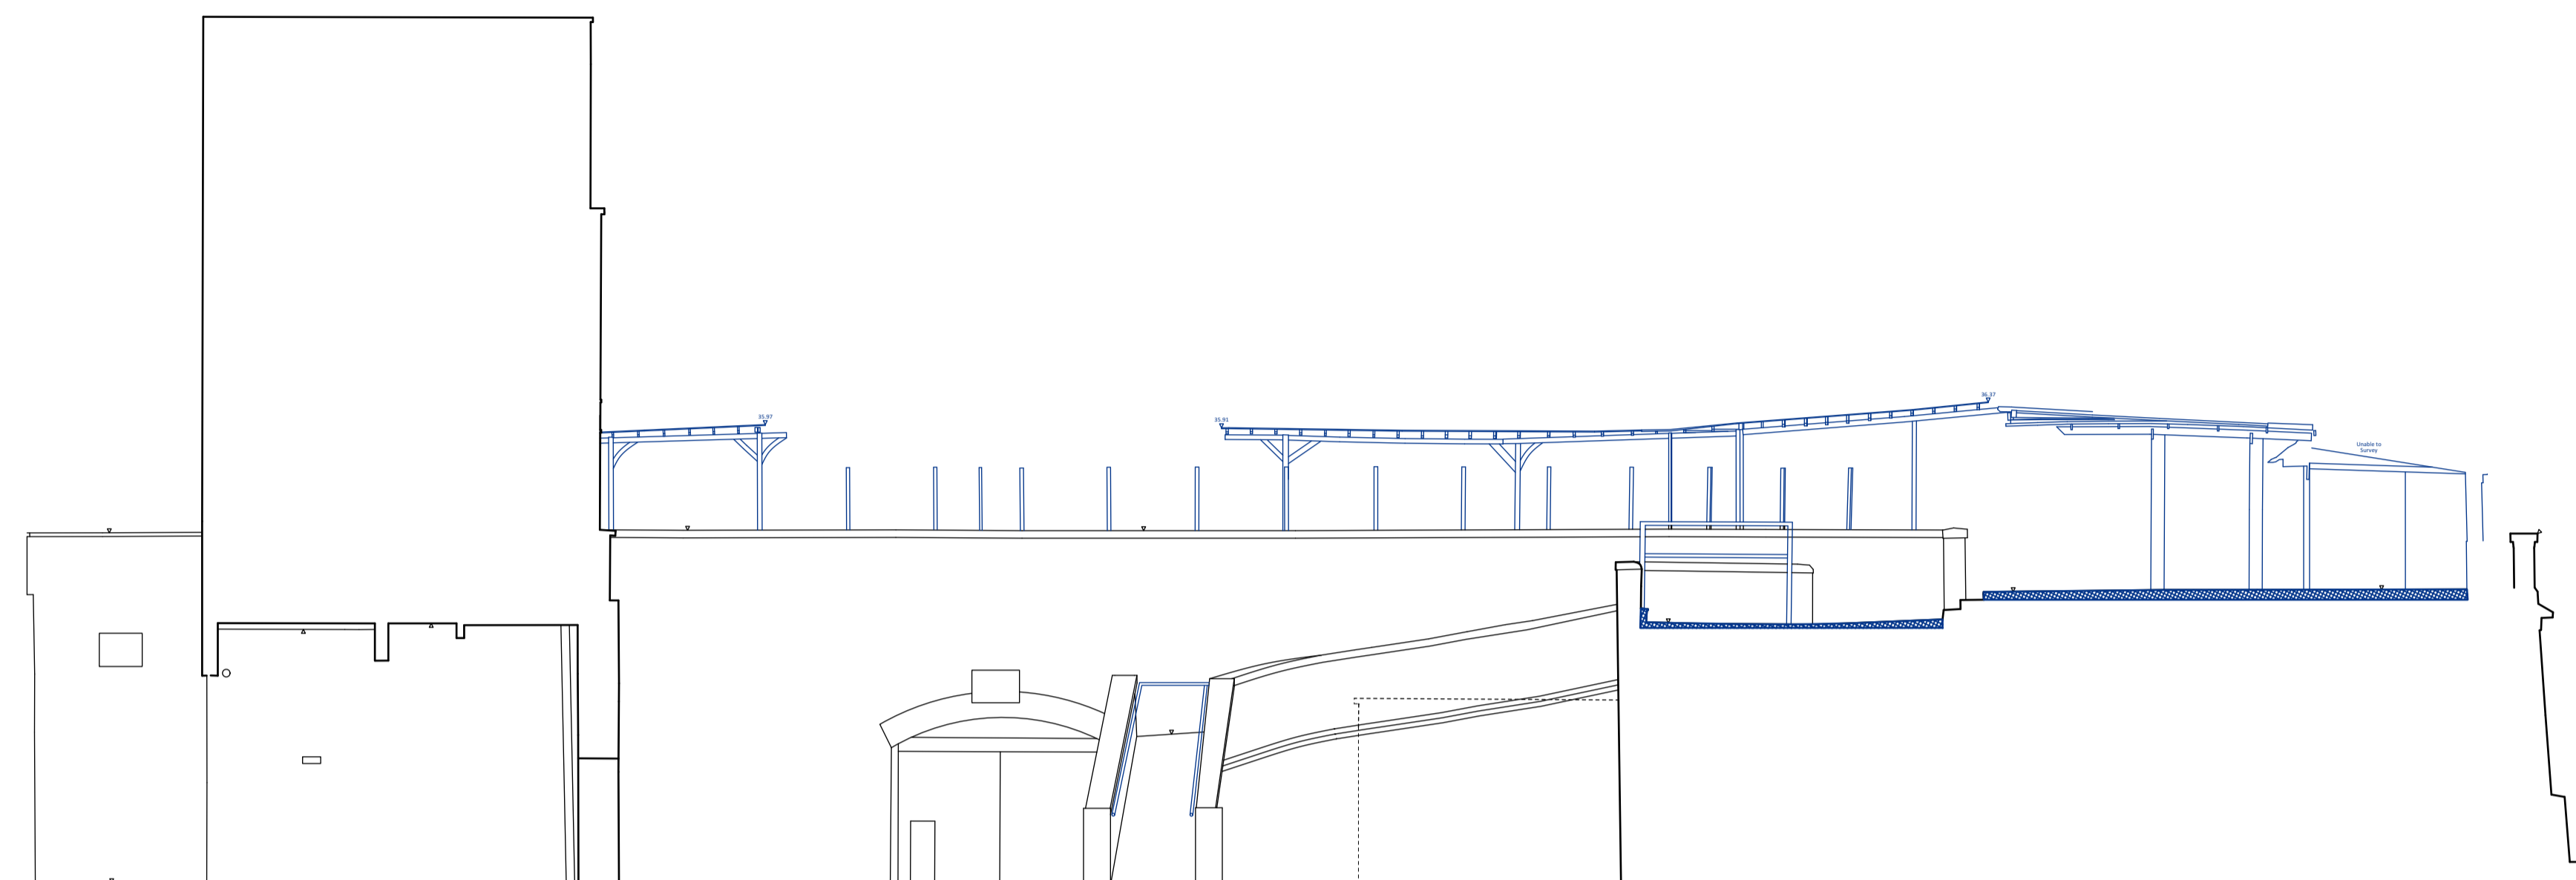

01 DEMOLITION SITE ELEVATION 03 - NORTH YARD
SCALE — 1:100@A1 / 1:200@A3

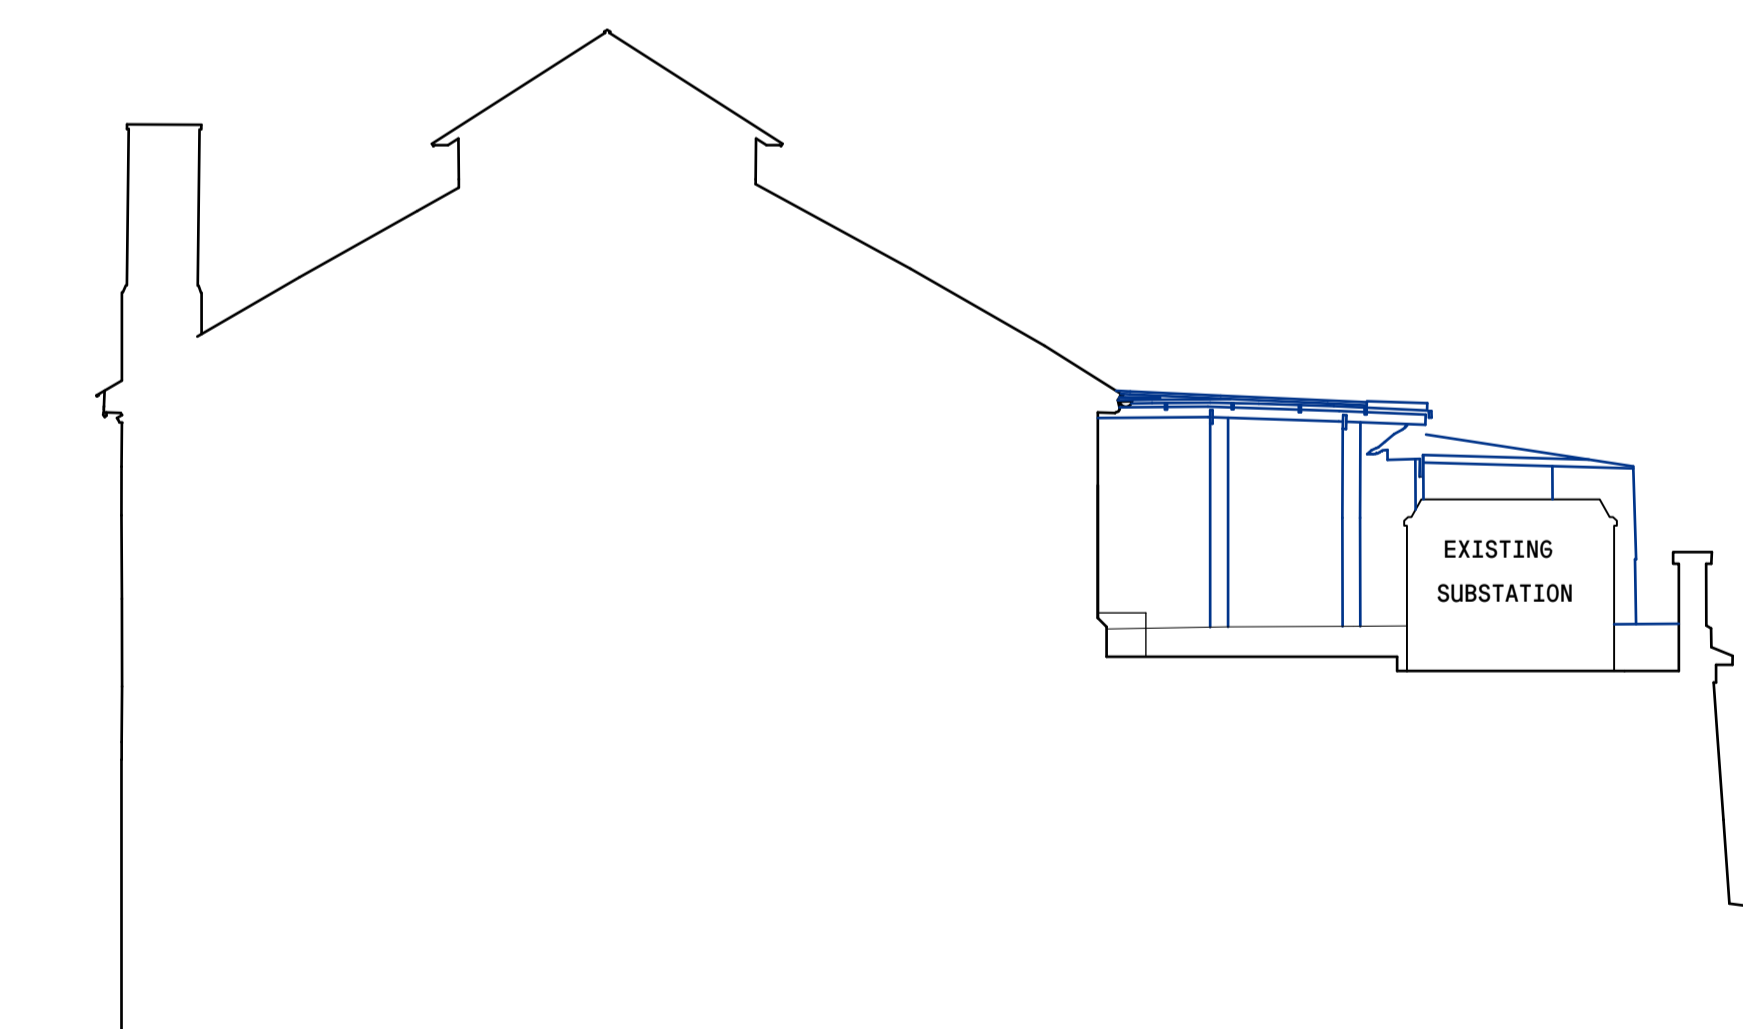

02 DEMOLITION SITE ELEVATION 04 - MAKERS ALLEY
SCALE — 1:100@A1 / 1:200@A3