

DRAWING STATUS:
PLANNING

REVISIONS:

NO.	DATE	DESCRIPTION	BY
P1	11.11.20	DRAFT PLANNING	TE
P2	01.12.20	FINAL PLANNING SET	TE
P3	14.12.20	REVISED PLANNING SET	TE

NOTES:

ALL DRAWINGS TO BE READ IN CONJUNCTION WITH RELEVANT ARCHITECT AND CONSULTANT SPECIFICATION, AND DRAWINGS. NOT FOR CONSTRUCTION. DO NOT SCALE FROM THIS DRAWING. USE FIGURED DIMENSION ONLY. THE ARCHITECT SHALL BE NOTIFIED IN WRITING OF ANY DISCREPANCIES IMMEDIATELY. ALL DIMENSIONS TO BE CHECKED PRIOR TO COMMENCING THE WORKS BY THE CONTRACTOR AND SUCH DIMENSIONS TO BE THEIR RESPONSIBILITY. SITE LEVELS ARE MEASURED IN METRES ABOVE ORDNANCE DATUM.

KEY:

— APPLICATION SITE BOUNDARY



KEY PLAN:

VPPR ARCHITECTS

22 PRINCE OF WALES ROAD LONDON NW5 3LG +44 2077296168 WWW.VPPR.CO.UK


ALL RIGHTS RESERVED—THESE DRAWINGS, CONCEPTS, DESIGNS AND IDEAS ARE THE PROPERTY OF VON PREUSSEN PEASE REYNOLDS ARCHITECTS LTD. THEY MAY NOT BE COPIED, REPRODUCED, DISCLOSED TO OTHERS OR USED IN CONNECTION WITH ANY WORK OTHER THAN SPECIFIED PROJECT FOR WHICH THEY WERE PREPARED. IN WHOLE OR IN PART, WITHOUT THE PRIOR WRITTEN AUTHORISATION OF VON PREUSSEN PEASE REYNOLDS ARCHITECTS LTD.

PROJECT:
HORSE HOSPITAL TERRACE COVERING,
STABLES MARKET, CHALK FARM ROAD,
CAMDEN, NW1 8AH
DRAWING TITLE:
**EXISTING
SITE LOCATION PLAN**

DESIGN STAGE — 3
DRAWN — TE
CHECKED — JR
DATE — 10 NOV 2020
SCALE — 1:1250@A3

DRAWING NUMBER: **152_X_00_01** REVISION: **P3**

01 SITE LOCATION PLAN
SCALE — 1:625@A1 / 1:1250@A3

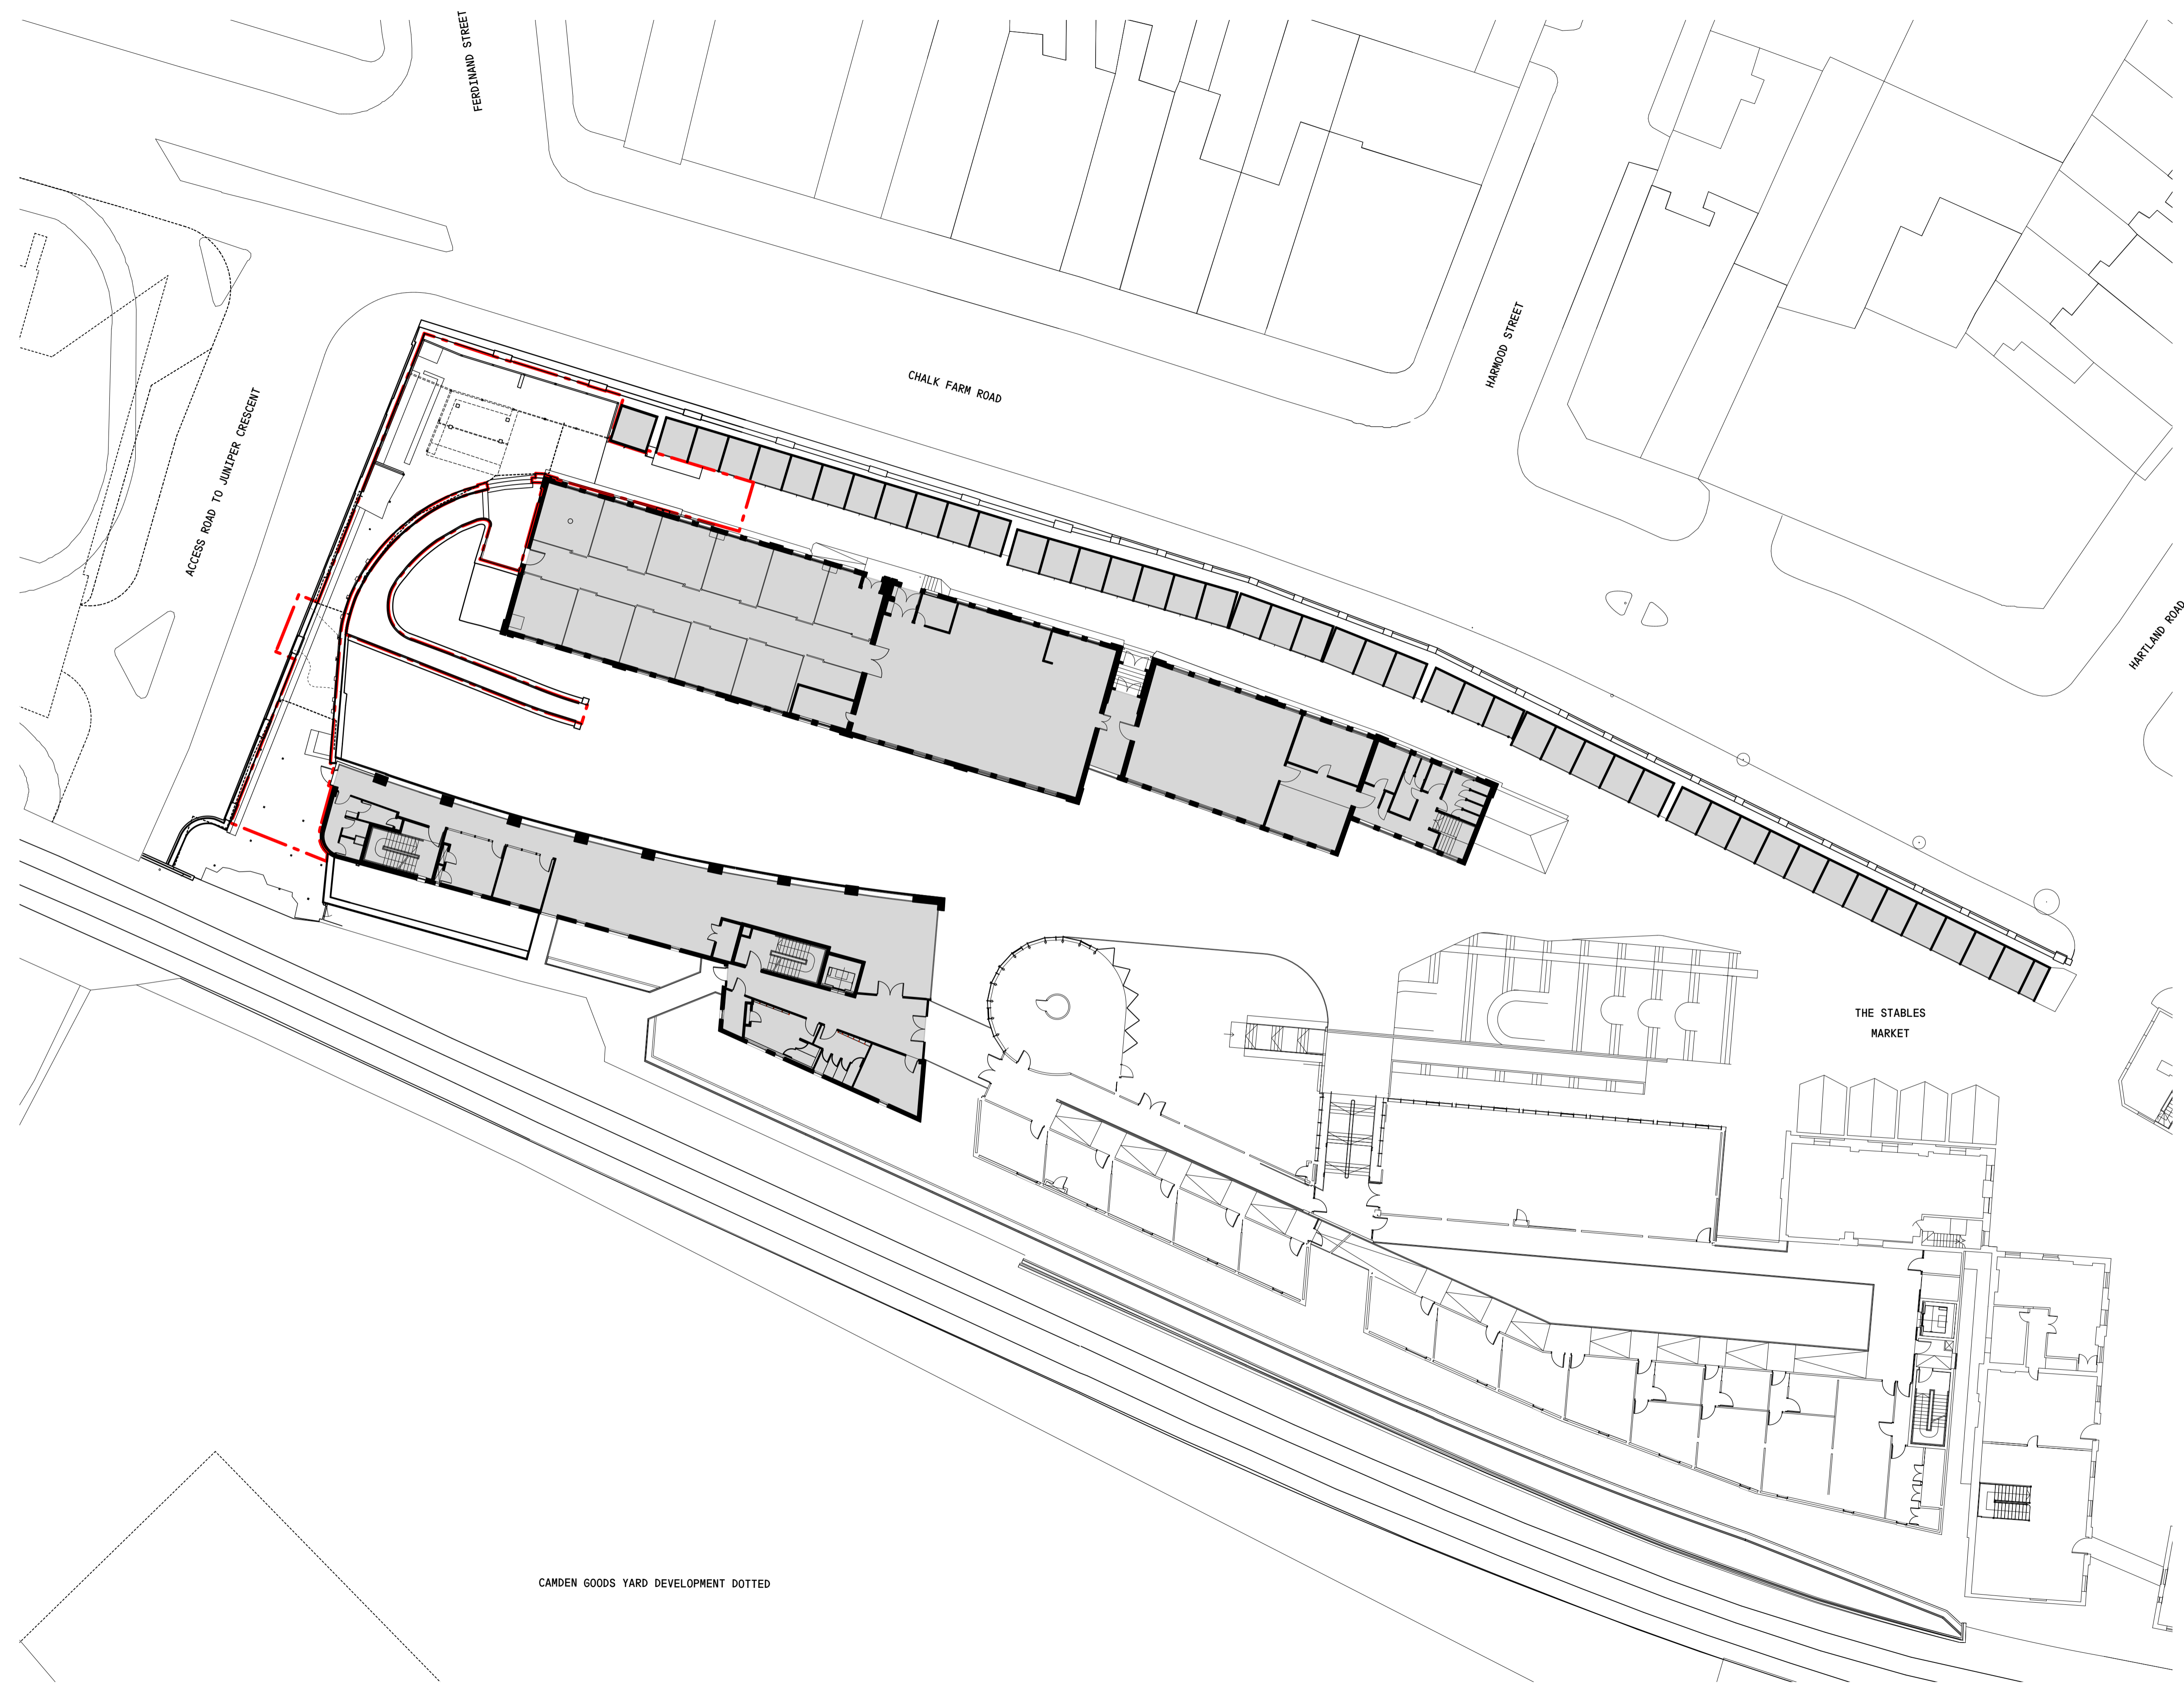

DRAWING STATUS:
PLANNING

REVISIONS:


NO.	DATE	DESCRIPTION	BY
P1	11.11.20	DRAFT PLANNING	TE
P2	01.12.20	FINAL PLANNING SET	TE
P3	14.12.20	REVISED PLANNING SET	TE

NOTES:

ALL DRAWINGS TO BE READ IN CONJUNCTION WITH RELEVANT ARCHITECT AND CONSULTANT SPECIFICATION, AND DRAWINGS. NOT FOR CONSTRUCTION. DO NOT SCALE FROM THIS DRAWING. USE FIGURED DIMENSION ONLY. THE ARCHITECT SHALL BE NOTIFIED IN WRITING OF ANY DISCREPANCIES IMMEDIATELY. ALL DIMENSIONS TO BE CHECKED PRIOR TO COMMENCING THE WORKS BY THE CONTRACTOR AND SUCH DIMENSIONS TO BE THEIR RESPONSIBILITY. SITE LEVELS ARE MEASURED IN METRES ABOVE ORDNANCE DATUM.

KEY:

— APPLICATION SITE BOUNDARY

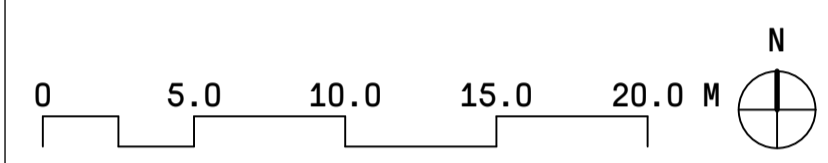

KEY PLAN:

VPPR ARCHITECTS

22 PRINCE OF WALES ROAD LONDON NW5 3LG +44 2077296168 WWW.VPPR.CO.UK

ALL RIGHTS RESERVED—THESE DRAWINGS, CONCEPTS, DESIGNS AND IDEAS ARE THE PROPERTY OF VON PREUSSEN PEASE REYNOLDS ARCHITECTS LTD. THEY MAY NOT BE COPIED, REPRODUCED, DISCLOSED TO OTHERS OR USED IN CONNECTION WITH ANY WORK OTHER THAN SPECIFIED PROJECT FOR WHICH THEY WERE PREPARED. IN WHOLE OR IN PART, WITHOUT THE PRIOR WRITTEN AUTHORISATION OF VON PREUSSEN PEASE REYNOLDS ARCHITECTS LTD.

PROJECT:
HORSE HOSPITAL TERRACE COVERING,
STABLES MARKET, CHALK FARM ROAD,
CAMDEN, NW1 8AH

DRAWING TITLE:
**EXISTING
BLOCK PLAN**

DESIGN STAGE — 3
DRAWN — TE
CHECKED — JR
DATE — 10 NOV 2020
SCALE — 1:250@A1 / 1:500@A3

DRAWING NUMBER: **152_X_00_11** REVISION: **P3**

CAMDEN GOODS YARD DEVELOPMENT DOTTED

01 EXISTING BLOCK PLAN
SCALE — 1:250@A1 / 1:500@A3


DRAWING STATUS:
PLANNING

REVISIONS:

NO.	DATE	DESCRIPTION	BY
P1	11.11.20	DRAFT PLANNING	TE
P2	01.12.20	FINAL PLANNING SET	TE
P3	14.12.20	REVISED PLANNING SET	TE

NOTES:
ALL DRAWINGS TO BE READ IN CONJUNCTION WITH RELEVANT ARCHITECT AND CONSULTANT SPECIFICATION, AND DRAWINGS. NOT FOR CONSTRUCTION. DO NOT SCALE FROM THIS DRAWING. USE FIGURED DIMENSION ONLY. THE ARCHITECT SHALL BE NOTIFIED IN WRITING OF ANY DISCREPANCIES IMMEDIATELY. ALL DIMENSIONS TO BE CHECKED PRIOR TO COMMENCING THE WORKS BY THE CONTRACTOR AND SUCH DIMENSIONS TO BE THEIR RESPONSIBILITY. SITE LEVELS ARE MEASURED IN METRES ABOVE ORDNANCE DATUM.

KEY:
- - - APPLICATION SITE BOUNDARY

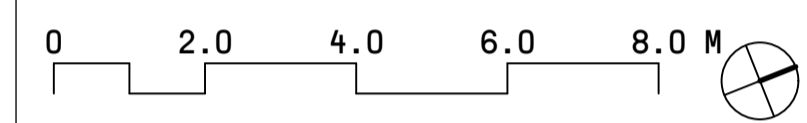

KEY PLAN:

VPPR ARCHITECTS


22 PRINCE OF WALES ROAD +44 2077296168
LONDON NW5 3LG WWW.VPPR.CO.UK

ALL RIGHTS RESERVED—THESE DRAWINGS, CONCEPTS, DESIGNS AND IDEAS ARE THE PROPERTY OF VON PREUSSEN PEASE REYNOLDS ARCHITECTS LTD. THEY MAY NOT BE COPIED, REPRODUCED, DISCLOSED TO OTHERS OR USED IN CONNECTION WITH ANY WORK OTHER THAN SPECIFIED PROJECT FOR WHICH THEY WERE PREPARED, IN WHOLE OR IN PART, WITHOUT THE PRIOR WRITTEN AUTHORISATION OF VON PREUSSEN PEASE REYNOLDS ARCHITECTS LTD.

PROJECT:
HORSE HOSPITAL TERRACE COVERING,
STABLES MARKET, CHALK FARM ROAD,
CAMDEN, NW1 8AH
DRAWING TITLE:
**EXISTING
GROUND FLOOR PLAN**

DESIGN STAGE — 3
DRAWN — TE
CHECKED — JR
DATE — 10 NOV 2020
SCALE — 1:100@A1 / 1:200@A3

DRAWING NUMBER: **152_X_01_01** REVISION: **P3**

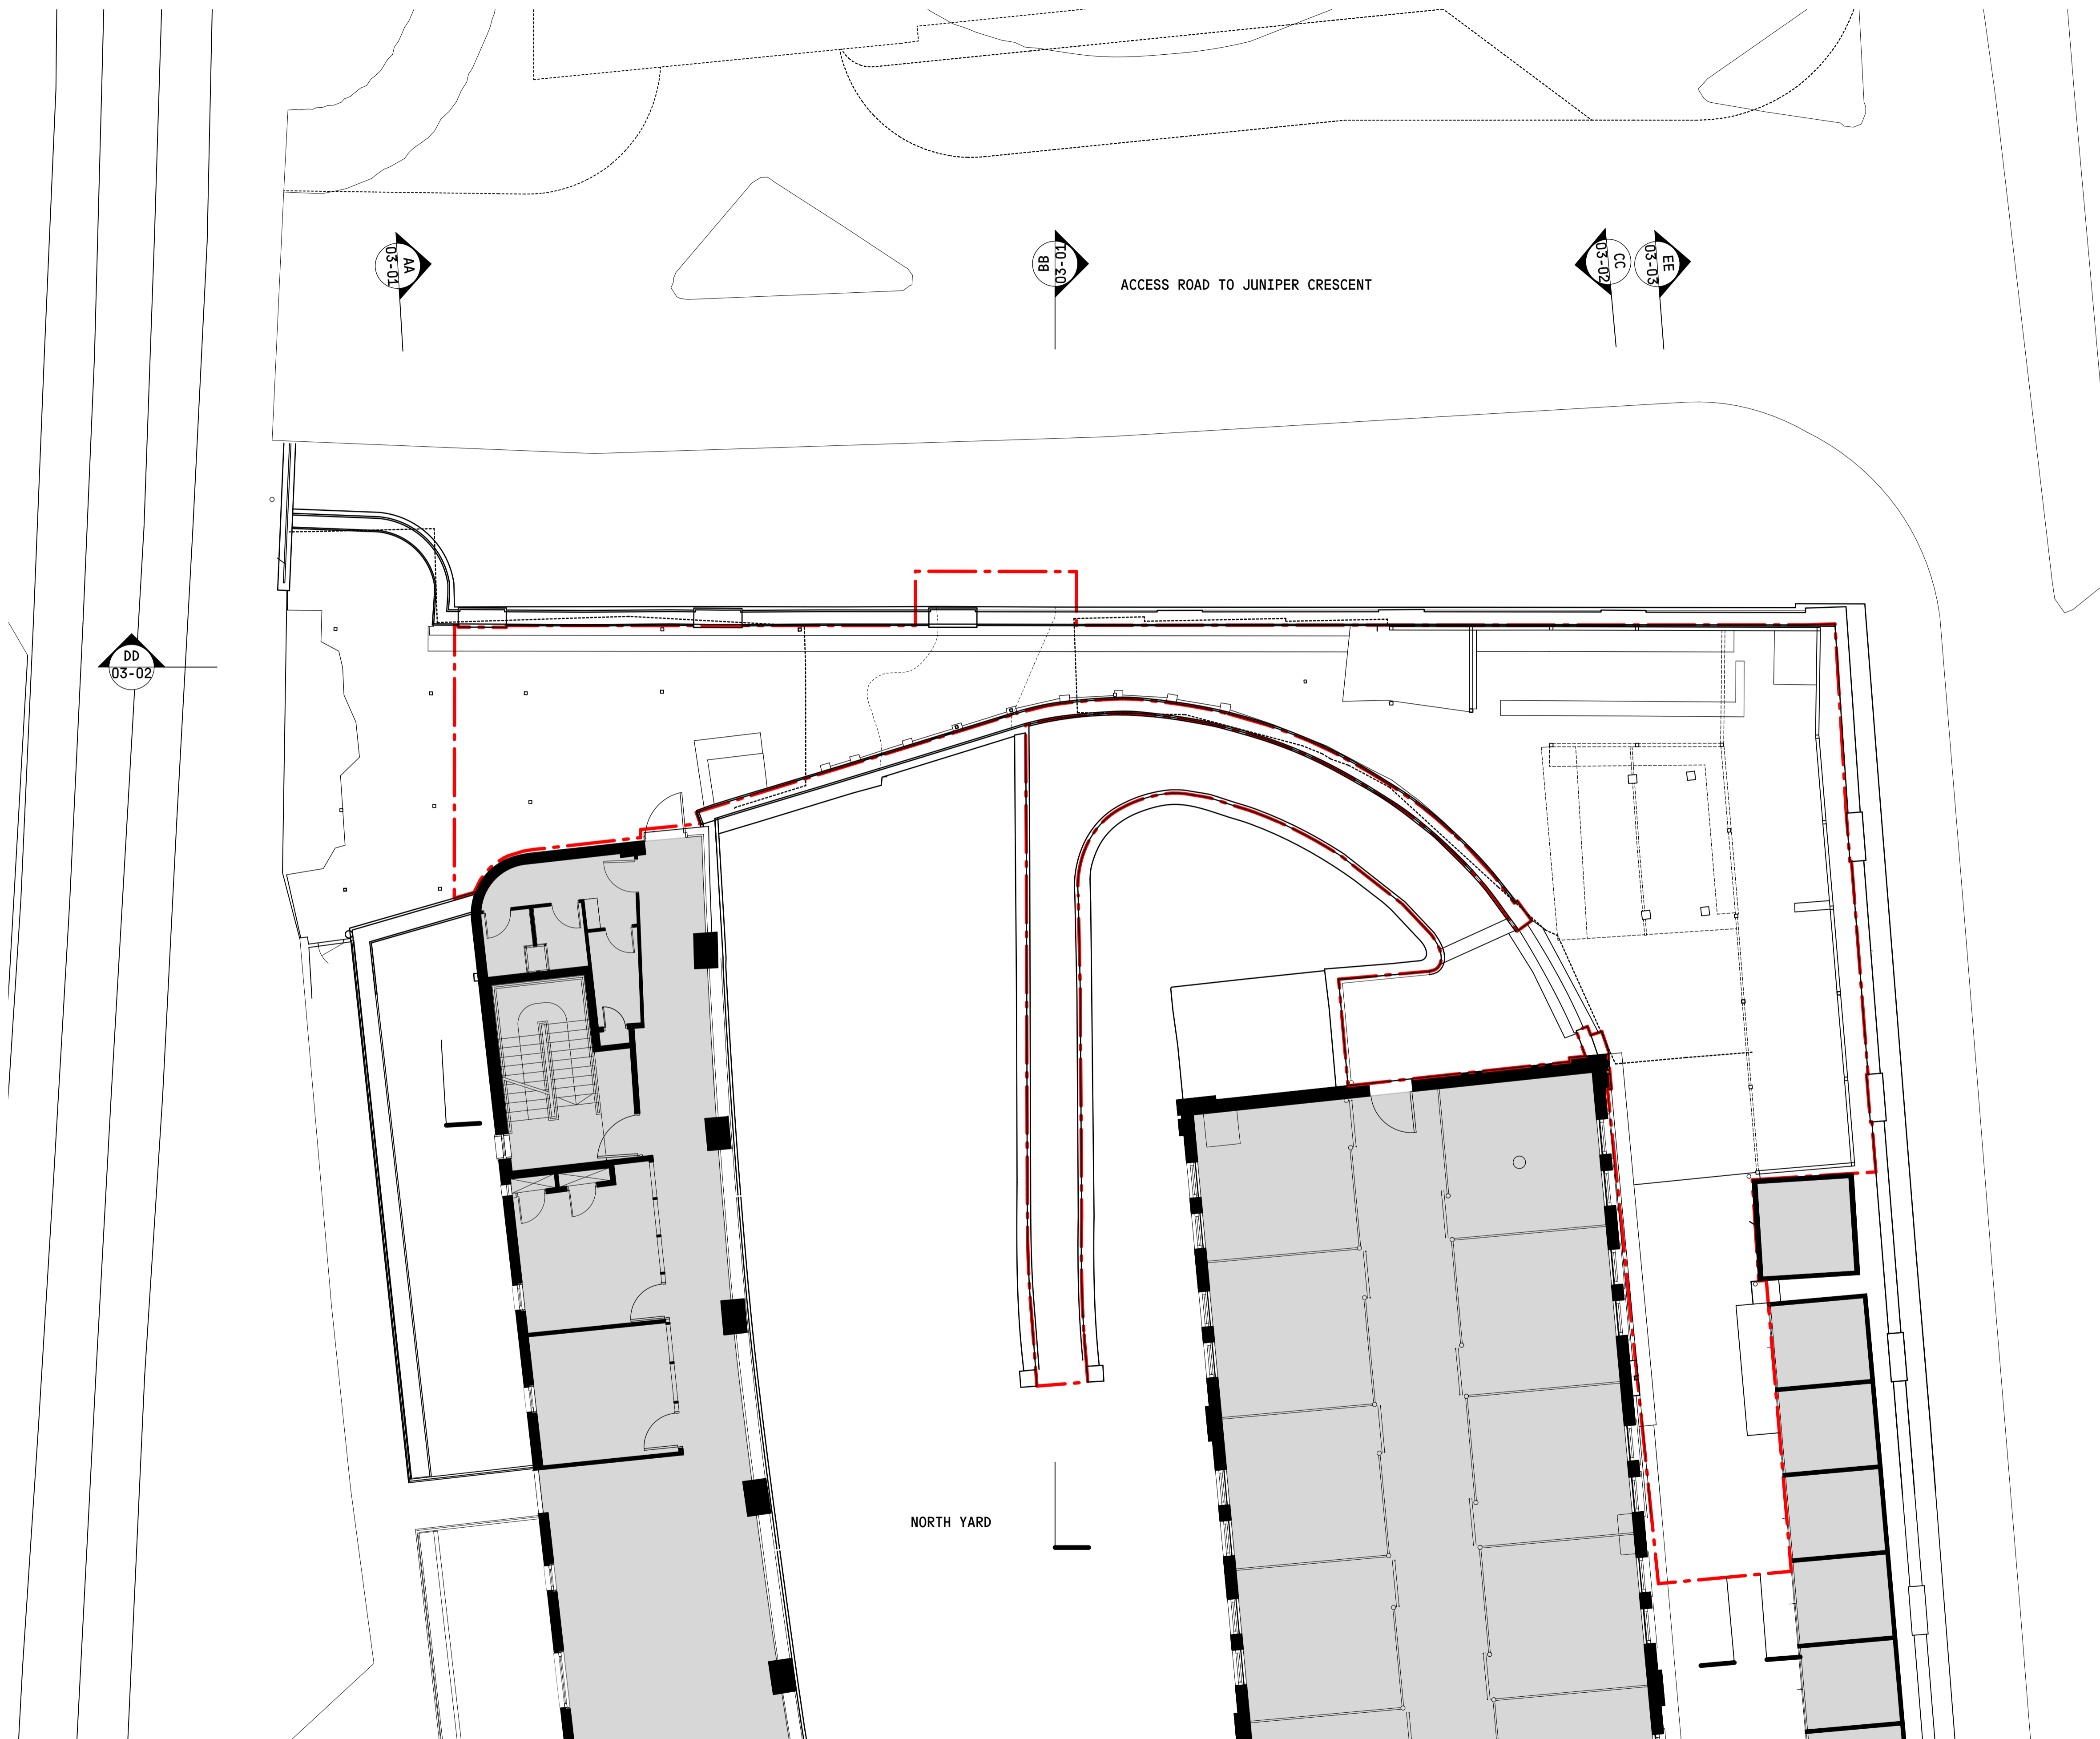

01 EXISTING GROUND FLOOR PLAN
SCALE — 1:100@A1 / 1:200@A3

DRAWING STATUS:
PLANNING

REVISIONS:

NO.	DATE	DESCRIPTION	BY
P1	11.11.20	DRAFT PLANNING	TE
P2	01.12.20	FINAL PLANNING SET	TE
P3	14.12.20	REVISED PLANNING SET	TE


NOTES:

ALL DRAWINGS TO BE READ IN CONJUNCTION WITH RELEVANT ARCHITECT AND CONSULTANT SPECIFICATION, AND DRAWINGS. NOT FOR CONSTRUCTION. DO NOT SCALE FROM THIS DRAWING. USE FIGURED DIMENSION ONLY. THE ARCHITECT SHALL BE NOTIFIED IN WRITING OF ANY DISCREPANCIES IMMEDIATELY. ALL DIMENSIONS TO BE CHECKED PRIOR TO COMMENCING THE WORKS BY THE CONTRACTOR AND SUCH DIMENSIONS TO BE THEIR RESPONSIBILITY. SITE LEVELS ARE MEASURED IN METRES ABOVE ORDNANCE DATUM.


KEY:

— APPLICATION SITE BOUNDARY


0 2.0 4.0 6.0 8.0 M

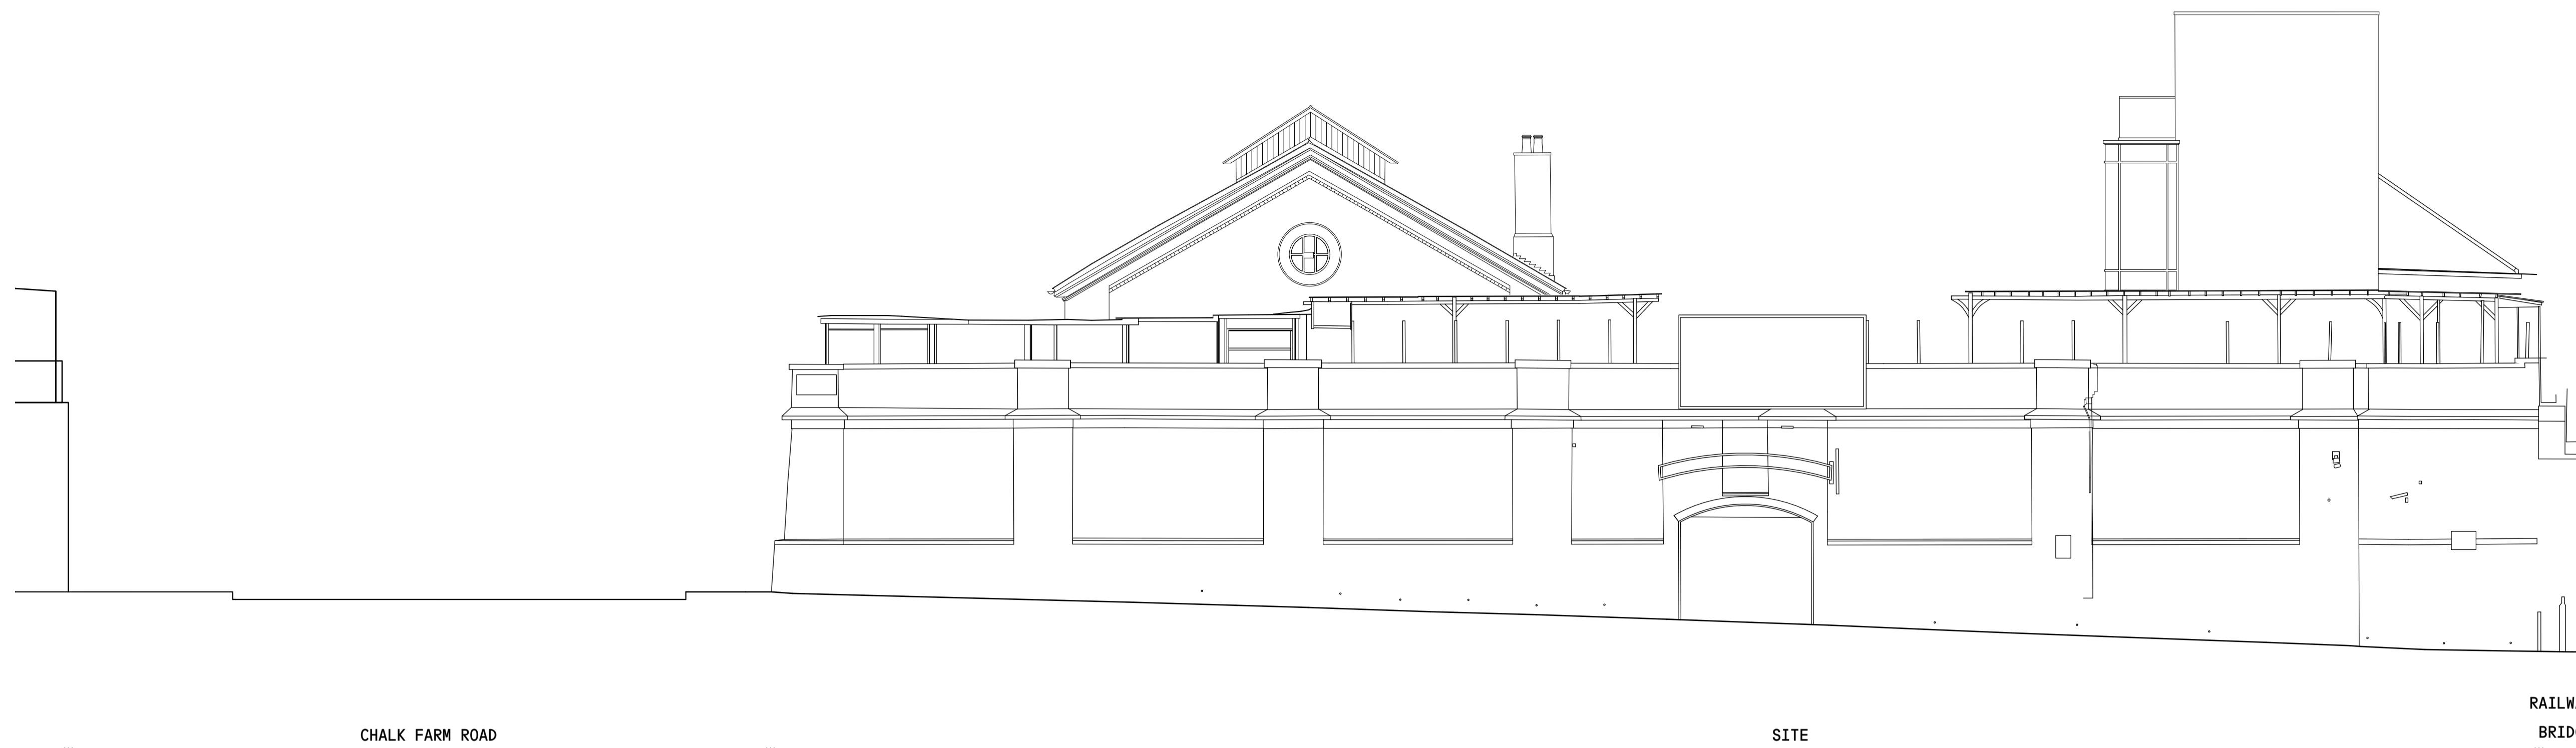

01 EXISTING SITE ELEVATION 01 - FACING NORTH WEST
SCALE — 1:100@A1 / 1:200@A3

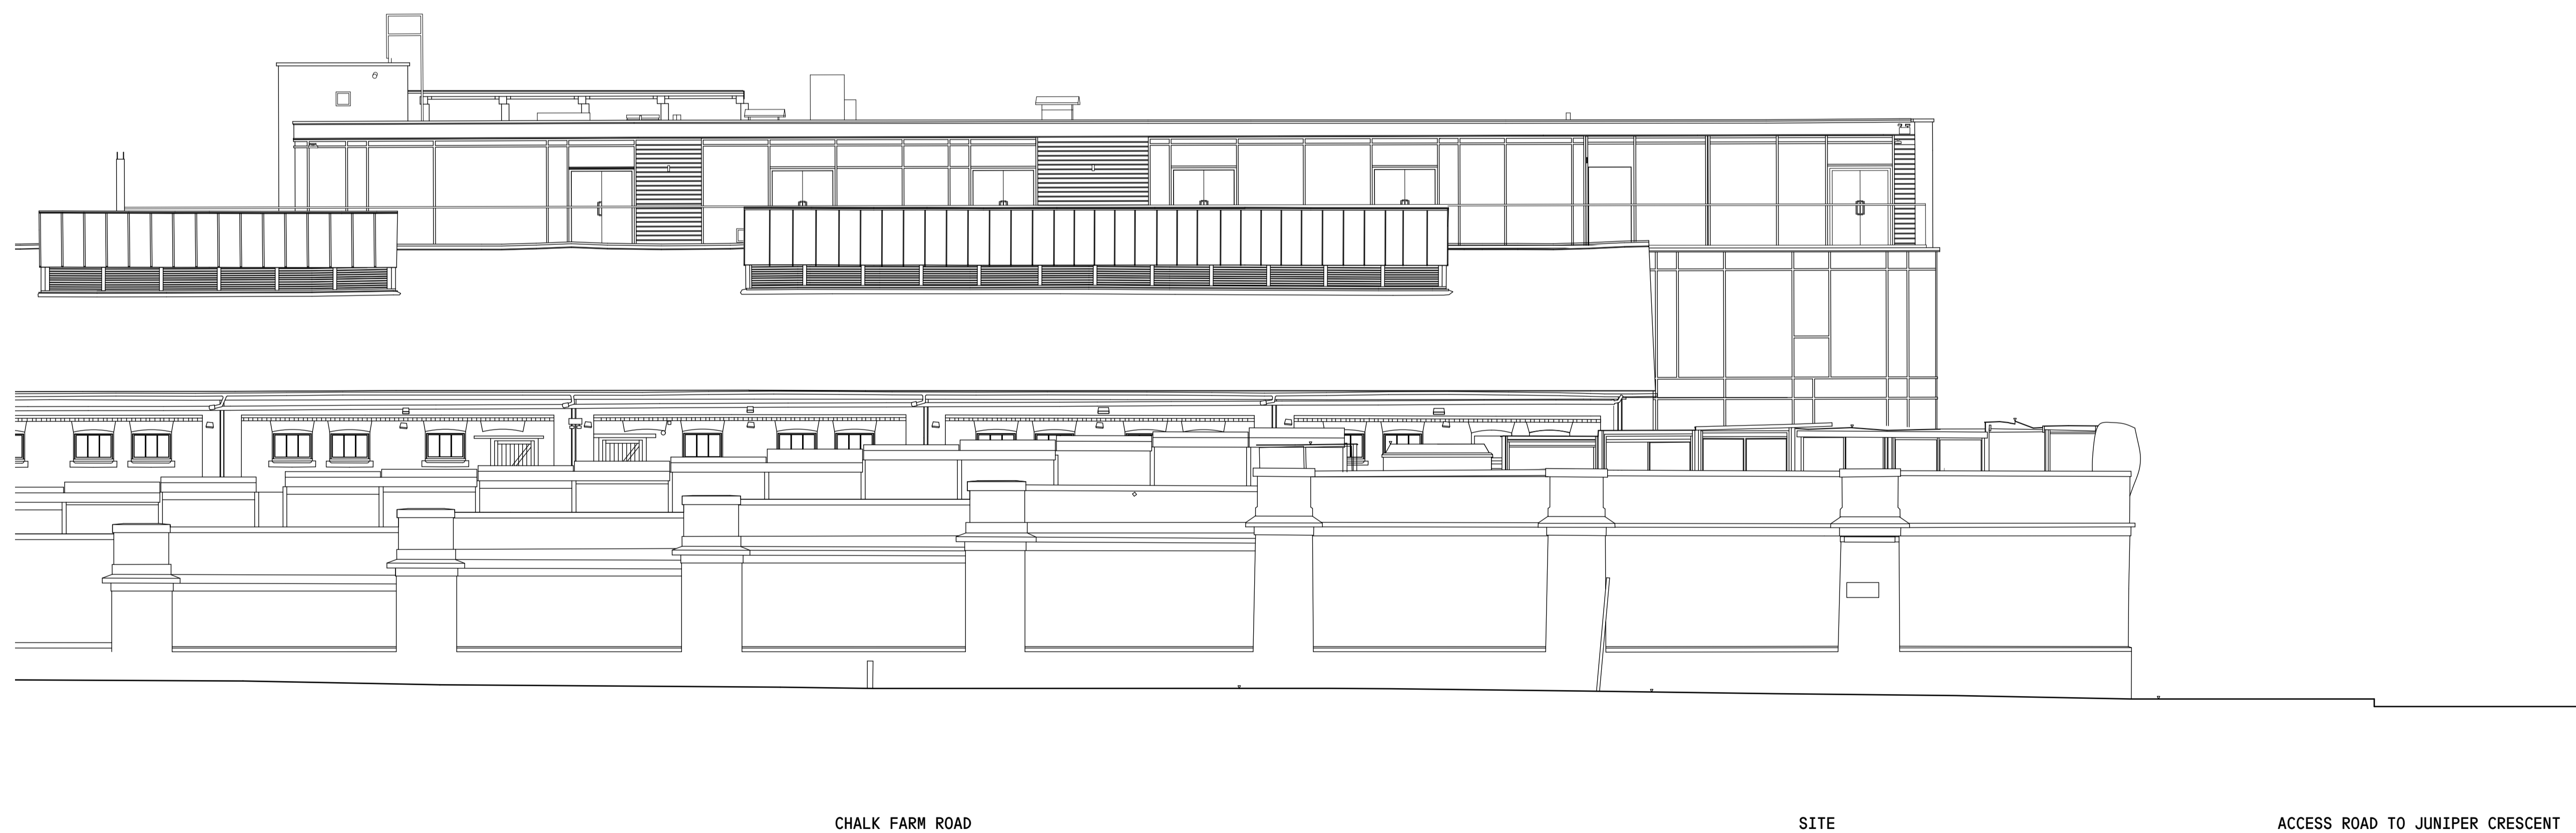

02 EXISTING SITE ELEVATION 02 - FACING NORTH EAST
SCALE — 1:100@A1 / 1:200@A3

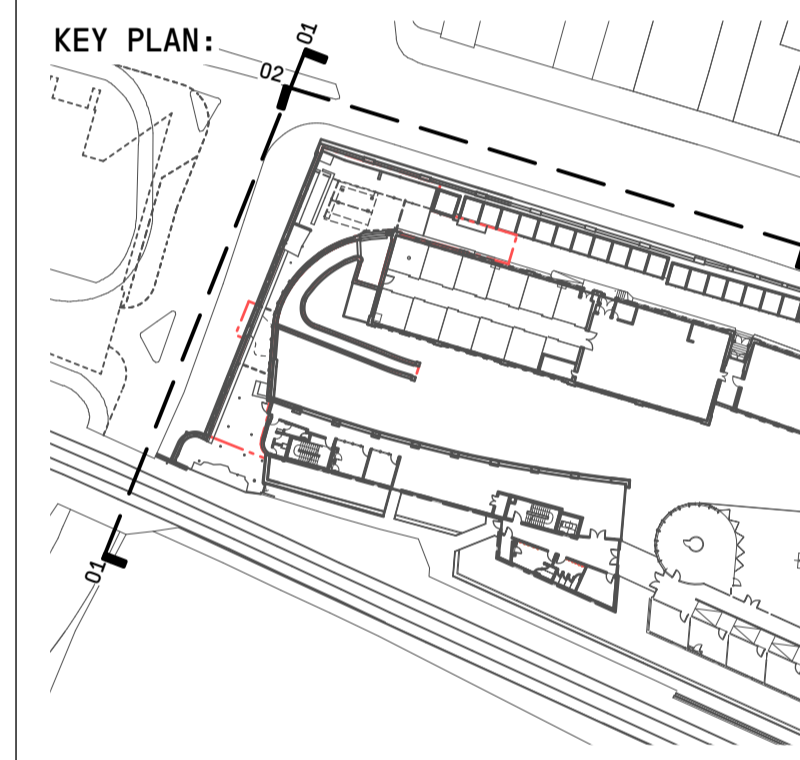

VPPR ARCHITECTS

22 PRINCE OF WALES ROAD LONDON NW5 3LG +44 2077296168 WWW.VPPR.CO.UK

ALL RIGHTS RESERVED—THESE DRAWINGS, CONCEPTS, DESIGNS AND IDEAS ARE THE PROPERTY OF VON PREUSSEN PEASE REYNOLDS ARCHITECTS LTD. THEY MAY NOT BE COPIED, REPRODUCED, DISCLOSED TO OTHERS OR USED IN CONNECTION WITH ANY WORK OTHER THAN SPECIFIED PROJECT FOR WHICH THEY WERE PREPARED. IN WHOLE OR IN PART, WITHOUT THE PRIOR WRITTEN AUTHORISATION OF VON PREUSSEN PEASE REYNOLDS ARCHITECTS LTD.

PROJECT:
HORSE HOSPITAL TERRACE COVERING,
STABLES MARKET, CHALK FARM ROAD,
CAMDEN, NW1 8AH
DRAWING TITLE:
**EXISTING
SITE CONTEXT ELEVATIONS**

DESIGN STAGE — 3
DRAWN — TE
CHECKED — JR
DATE — 10 NOV 2020
SCALE — 1:100@A1 / 1:200@A3

DRAWING NUMBER: **152_X_02_01** REVISION: **P3**

DRAWING STATUS:
PLANNING

REVISIONS:

NO.	DATE	DESCRIPTION	BY
P1	11.11.20	DRAFT PLANNING	TE
P2	01.12.20	FINAL PLANNING SET	TE
P3	14.12.20	REVISED PLANNING SET	TE

NOTES:



ALL DRAWINGS TO BE READ IN CONJUNCTION WITH RELEVANT ARCHITECT AND CONSULTANT SPECIFICATION, AND DRAWINGS. NOT FOR CONSTRUCTION. DO NOT SCALE FROM THIS DRAWING. USE FIGURED DIMENSION ONLY. THE ARCHITECT SHALL BE NOTIFIED IN WRITING OF ANY DISCREPANCIES IMMEDIATELY. ALL DIMENSIONS TO BE CHECKED PRIOR TO COMMENCING THE WORKS BY THE CONTRACTOR AND SUCH DIMENSIONS TO BE THEIR RESPONSIBILITY. SITE LEVELS ARE MEASURED IN METRES ABOVE ORDNANCE DATUM.

KEY:

— APPLICATION SITE BOUNDARY


0 2.0 4.0 6.0 8.0 M

KEY PLAN:

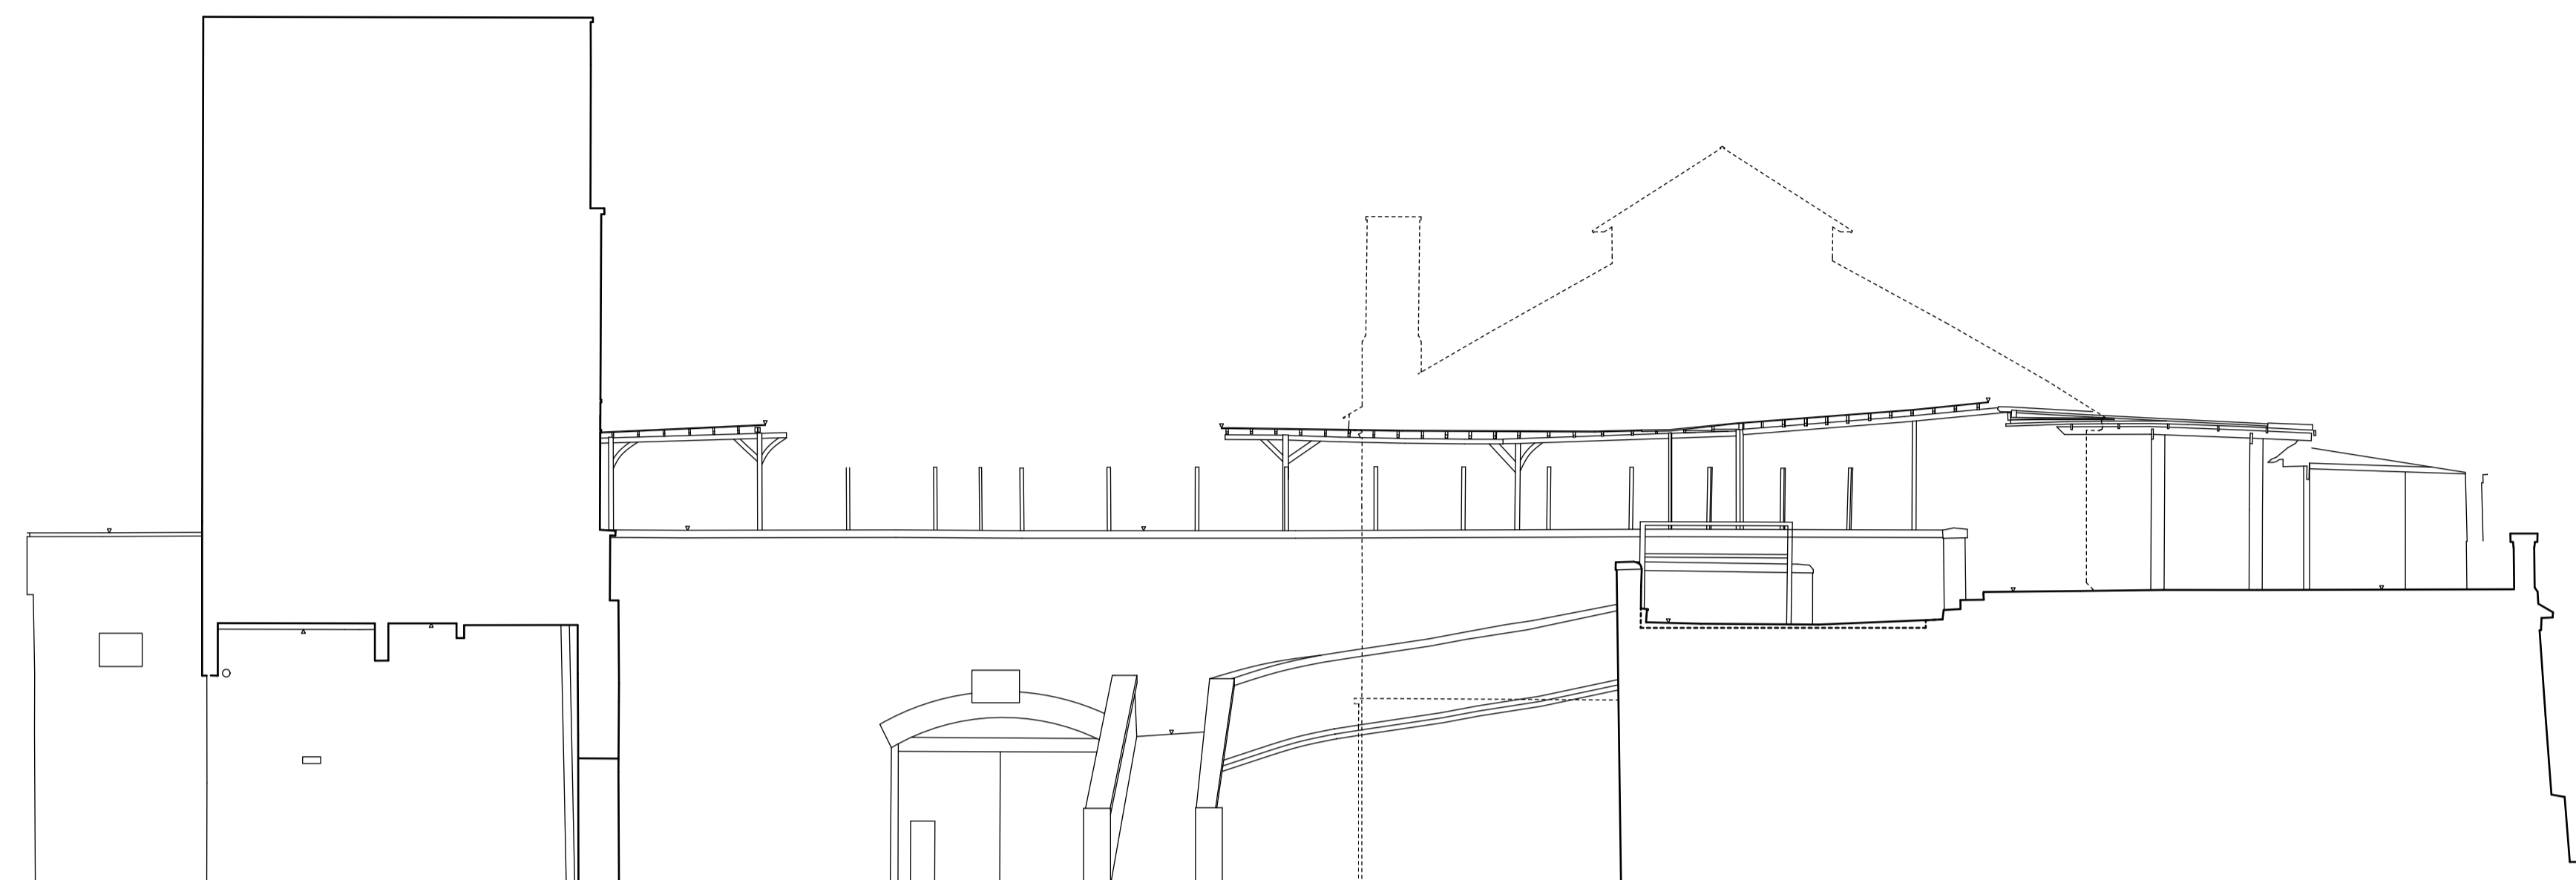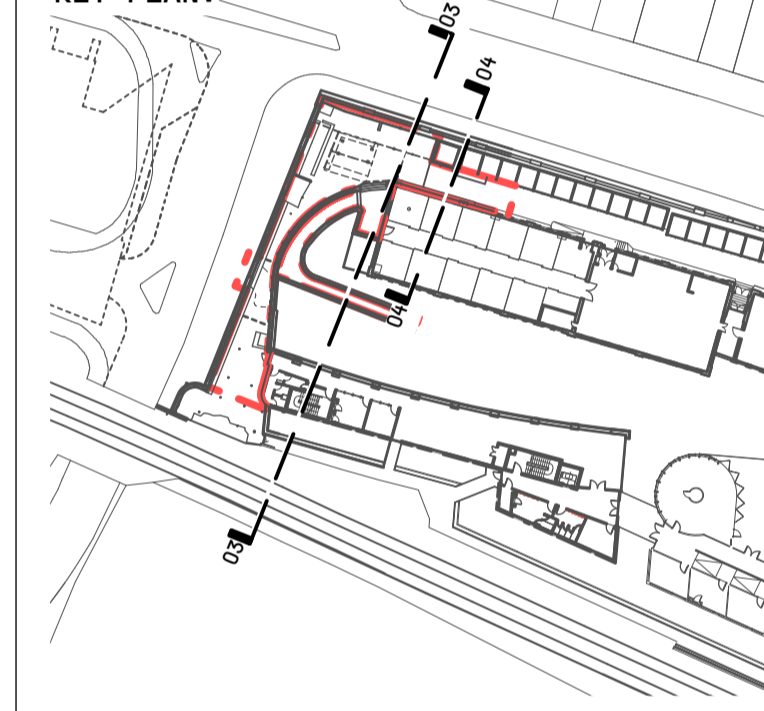

RAILWAY ATRIUM BUILDING NORTH YARD SITE CHALK FARM ROAD

01 EXISTING SITE ELEVATION 03 - NORTH YARD
SCALE — 1:100@A1 / 1:200@A3

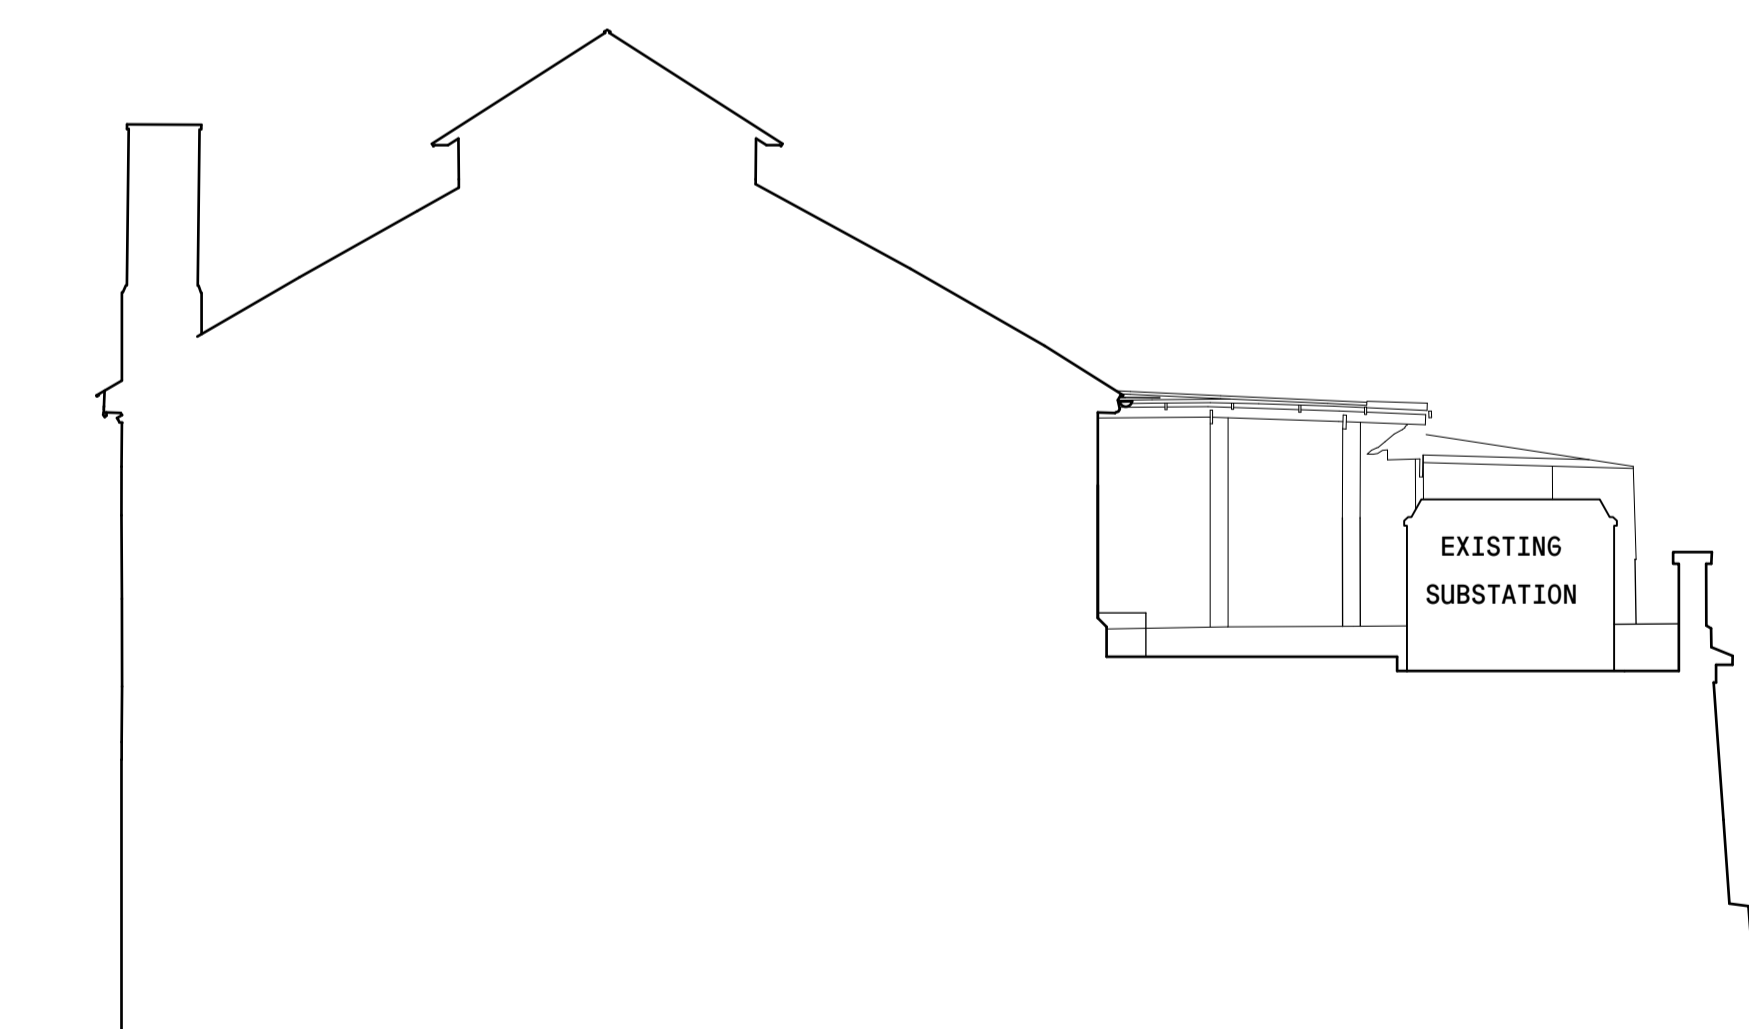

NORTH YARD HORSE HOSPITAL SITE CHALK FARM ROAD

02 EXISTING SITE ELEVATION 04 - MAKERS ALLEY
SCALE — 1:100@A1 / 1:200@A3

VPPR ARCHITECTS

22 PRINCE OF WALES ROAD +44 2077296168
LONDON NW5 3LG WWW.VPPR.CO.UK

ALL RIGHTS RESERVED—THESE DRAWINGS, CONCEPTS, DESIGNS AND IDEAS ARE THE PROPERTY OF VON PREUSSEN PEASE REYNOLDS ARCHITECTS LTD. THEY MAY NOT BE COPIED, REPRODUCED, DISCLOSED TO OTHERS OR USED IN CONNECTION WITH ANY WORK OTHER THAN SPECIFIED PROJECT FOR WHICH THEY WERE PREPARED, IN WHOLE OR IN PART, WITHOUT THE PRIOR WRITTEN AUTHORISATION OF VON PREUSSEN PEASE REYNOLDS ARCHITECTS LTD.

PROJECT:
HORSE HOSPITAL TERRACE COVERING,
STABLES MARKET, CHALK FARM ROAD,
CAMDEN, NW1 8AH
DRAWING TITLE:
**EXISTING
SITE CONTEXT ELEVATIONS**

DESIGN STAGE — 3
DRAWN — TE
CHECKED — JR
DATE — 10 NOV 2020
SCALE — 1:100@A1 / 1:200@A3

DRAWING NUMBER: REVISION:
152_X_02_02 P3

DRAWING STATUS:
PLANNING

REVISIONS:

NO.	DATE	DESCRIPTION	BY
P1	11.11.20	DRAFT PLANNING	TE
P2	01.12.20	FINAL PLANNING SET	TE
P3	14.12.20	REVISED PLANNING SET	TE

NOTES:



ALL DRAWINGS TO BE READ IN CONJUNCTION WITH RELEVANT ARCHITECT AND CONSULTANT SPECIFICATION, AND DRAWINGS. NOT FOR CONSTRUCTION. DO NOT SCALE FROM THIS DRAWING. USE FIGURED DIMENSION ONLY. THE ARCHITECT SHALL BE NOTIFIED IN WRITING OF ANY DISCREPANCIES IMMEDIATELY. ALL DIMENSIONS TO BE CHECKED PRIOR TO COMMENCING THE WORKS BY THE CONTRACTOR AND SUCH DIMENSIONS TO BE THEIR RESPONSIBILITY. SITE LEVELS ARE MEASURED IN METRES ABOVE ORDNANCE DATUM.

KEY:

— APPLICATION SITE BOUNDARY

0 2.0 4.0 6.0 8.0 M

KEY PLAN:

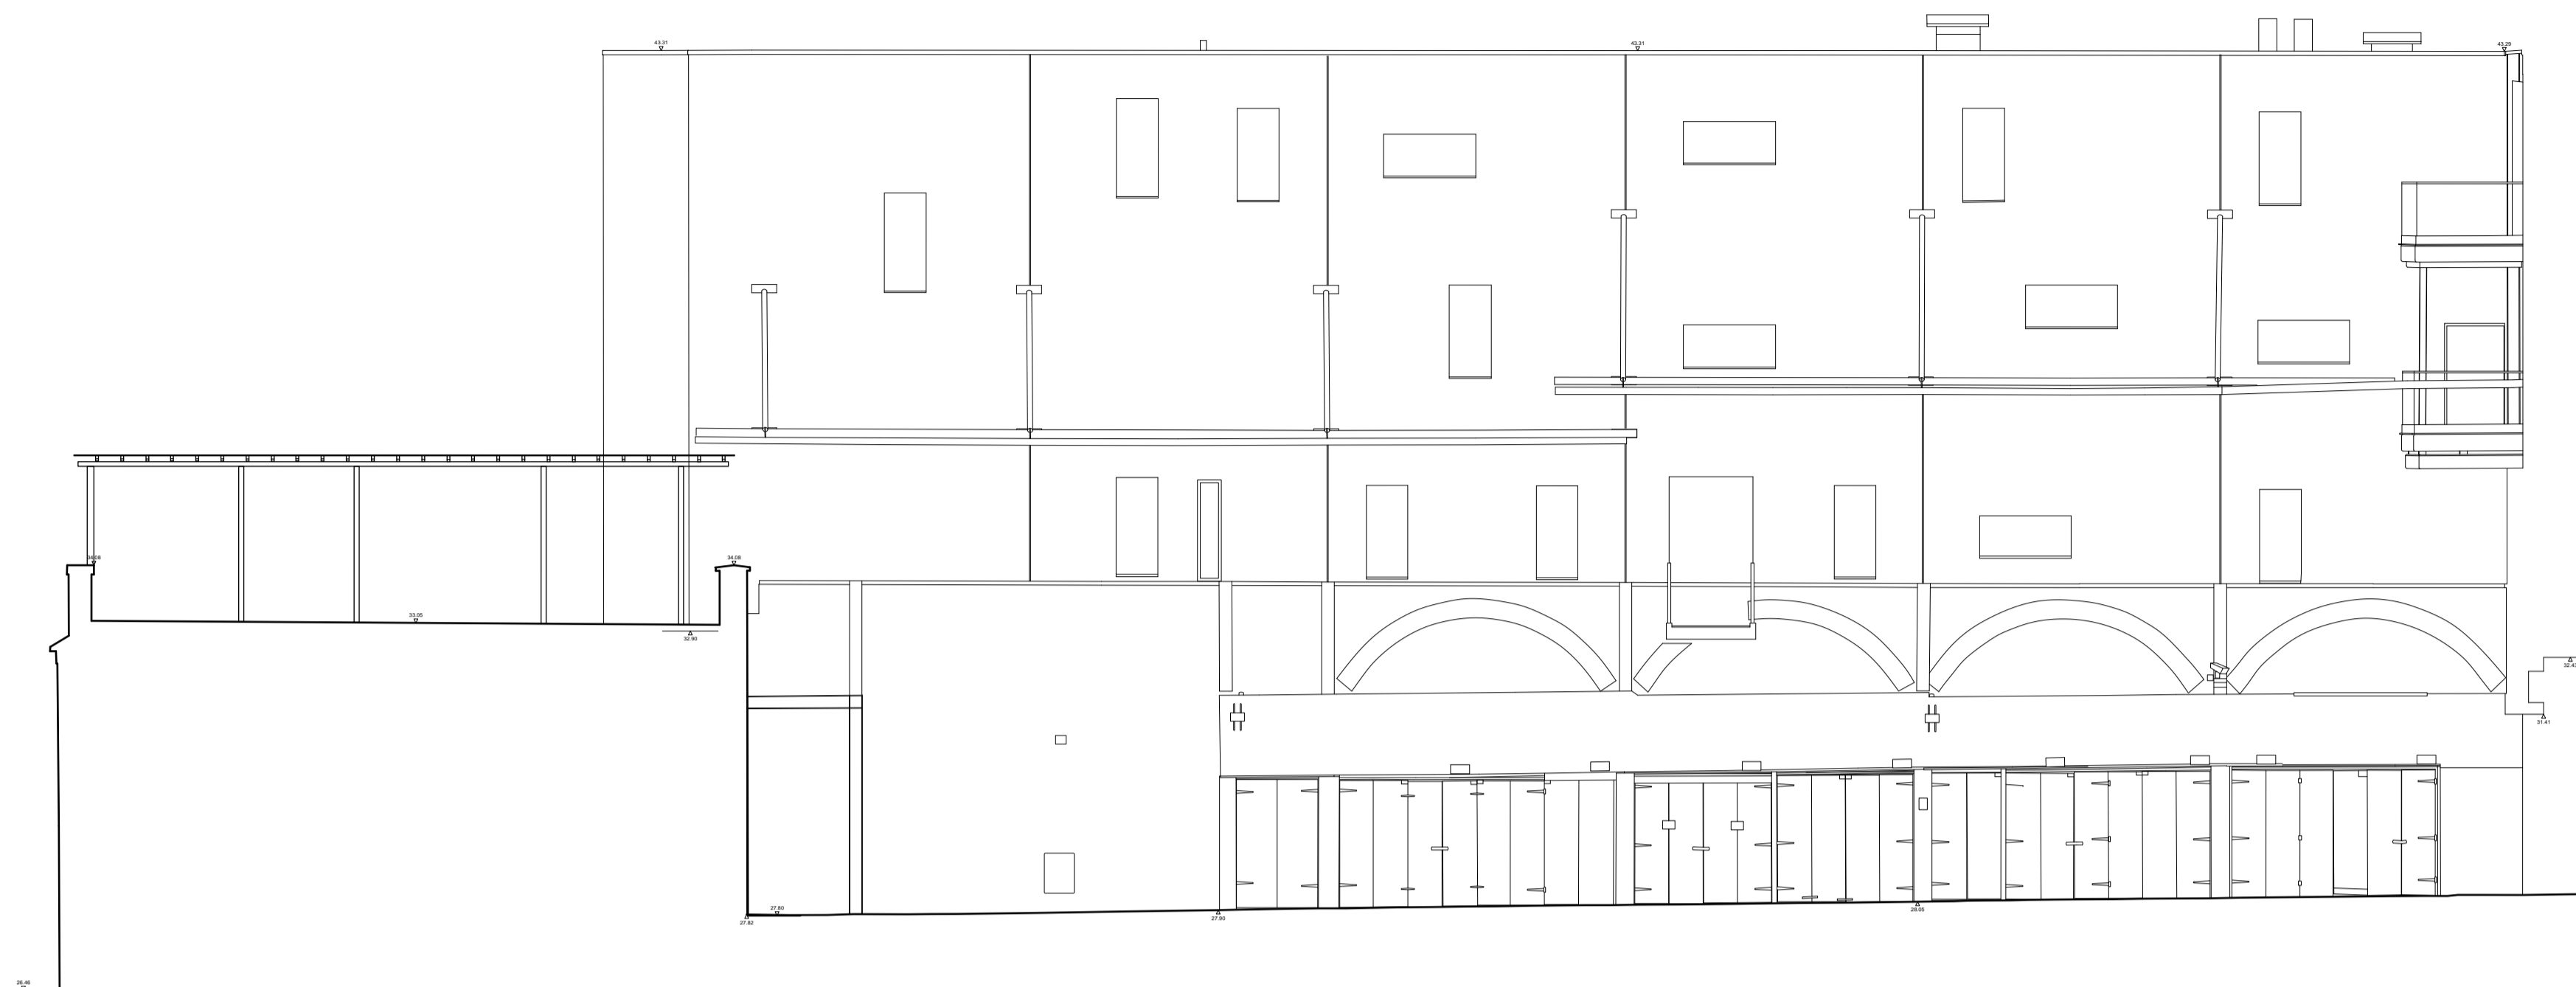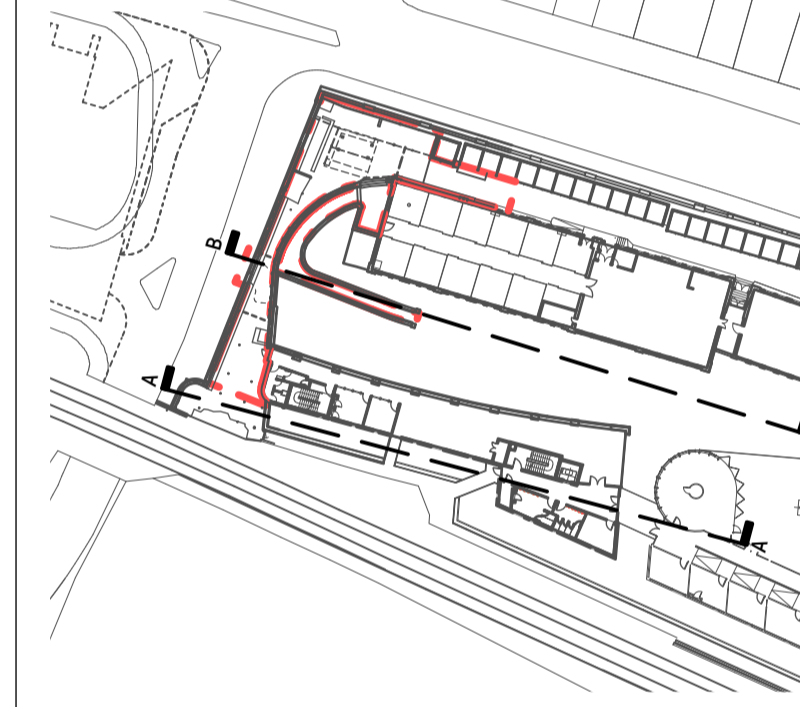

ACCESS TO JUNIPER CRESCENT

SITE

ATRIUM BUILDING

01 EXISTING SITE SECTION AA
SCALE — 1:100@A1 / 1:200@A3



ACCESS TO JUNIPER CRESCENT

SITE

HORSE HOSPITAL RAMP

HORSE HOSPITAL

02 EXISTING SITE SECTION BB
SCALE — 1:100@A1 / 1:200@A3

VPPR ARCHITECTS

22 PRINCE OF WALES ROAD LONDON NW5 3LG +44 2077296168 WWW.VPPR.CO.UK

ALL RIGHTS RESERVED—THESE DRAWINGS, CONCEPTS, DESIGNS AND IDEAS ARE THE PROPERTY OF VON PREUSSEN PEASE REYNOLDS ARCHITECTS LTD. THEY MAY NOT BE COPIED, REPRODUCED, DISCLOSED TO OTHERS OR USED IN CONNECTION WITH ANY WORK OTHER THAN SPECIFIED PROJECT FOR WHICH THEY WERE PREPARED. IN WHOLE OR IN PART, WITHOUT THE PRIOR WRITTEN AUTHORISATION OF VON PREUSSEN PEASE REYNOLDS ARCHITECTS LTD.

PROJECT:
HORSE HOSPITAL TERRACE COVERING,
STABLES MARKET, CHALK FARM ROAD,
CAMDEN, NW1 8AH
DRAWING TITLE:
**EXISTING
SITE CONTEXT SECTIONS**

DESIGN STAGE — 3
DRAWN — TE
CHECKED — JR
DATE — 10 NOV 2020
SCALE — 1:100@A1 / 1:200@A3

DRAWING NUMBER: **152_X_03_01** REVISION: **P3**

DRAWING STATUS:
PLANNING

REVISIONS:


NO.	DATE	DESCRIPTION	BY
P1	11.11.20	DRAFT PLANNING	TE
P2	01.12.20	FINAL PLANNING SET	TE
P3	14.12.20	REVISED PLANNING SET	TE

NOTES:



ALL DRAWINGS TO BE READ IN CONJUNCTION WITH RELEVANT ARCHITECT AND CONSULTANT SPECIFICATION, AND DRAWINGS. NOT FOR CONSTRUCTION. DO NOT SCALE FROM THIS DRAWING. USE FIGURED DIMENSION ONLY. THE ARCHITECT SHALL BE NOTIFIED IN WRITING OF ANY DISCREPANCIES IMMEDIATELY. ALL DIMENSIONS TO BE CHECKED PRIOR TO COMMENCING THE WORKS BY THE CONTRACTOR AND SUCH DIMENSIONS TO BE THEIR RESPONSIBILITY. SITE LEVELS ARE MEASURED IN METRES ABOVE ORDNANCE DATUM.

KEY:


— APPLICATION SITE BOUNDARY

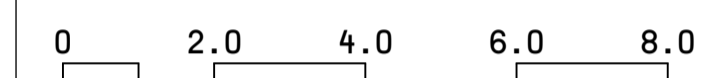

KEY PLAN:

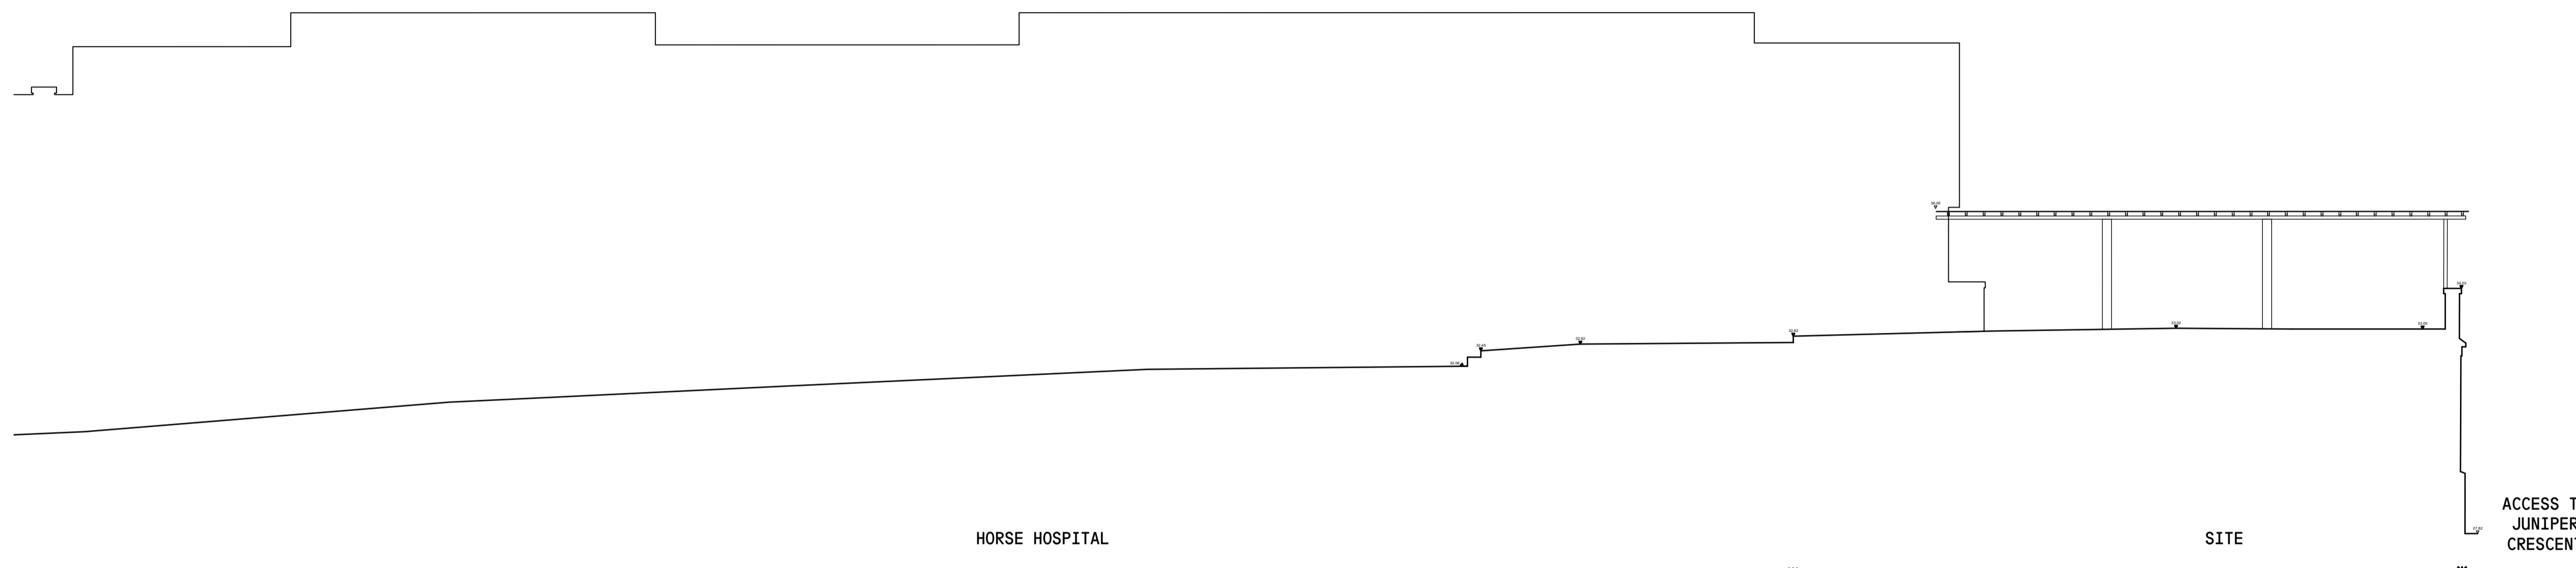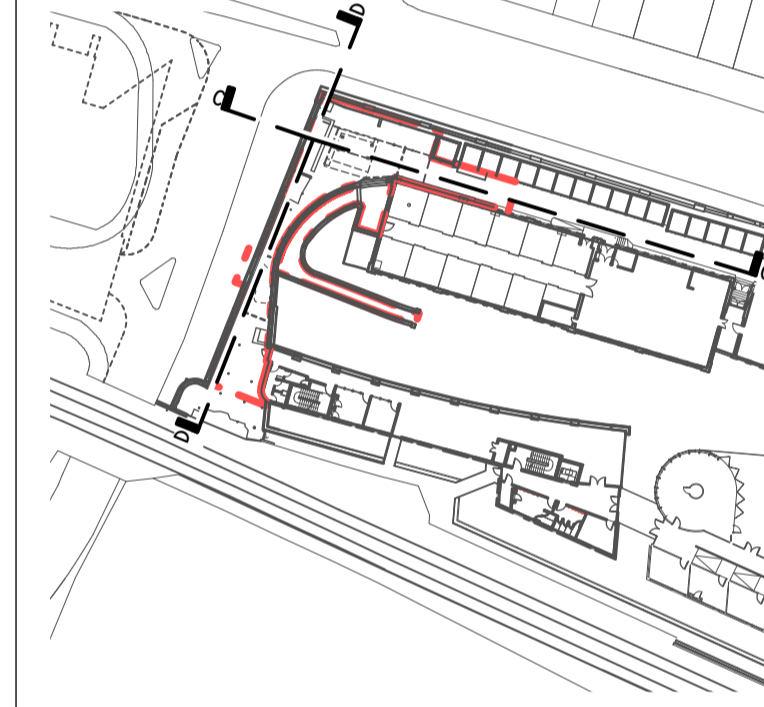

01 EXISTING SITE SECTION CC
SCALE — 1:100@A1 / 1:200@A3

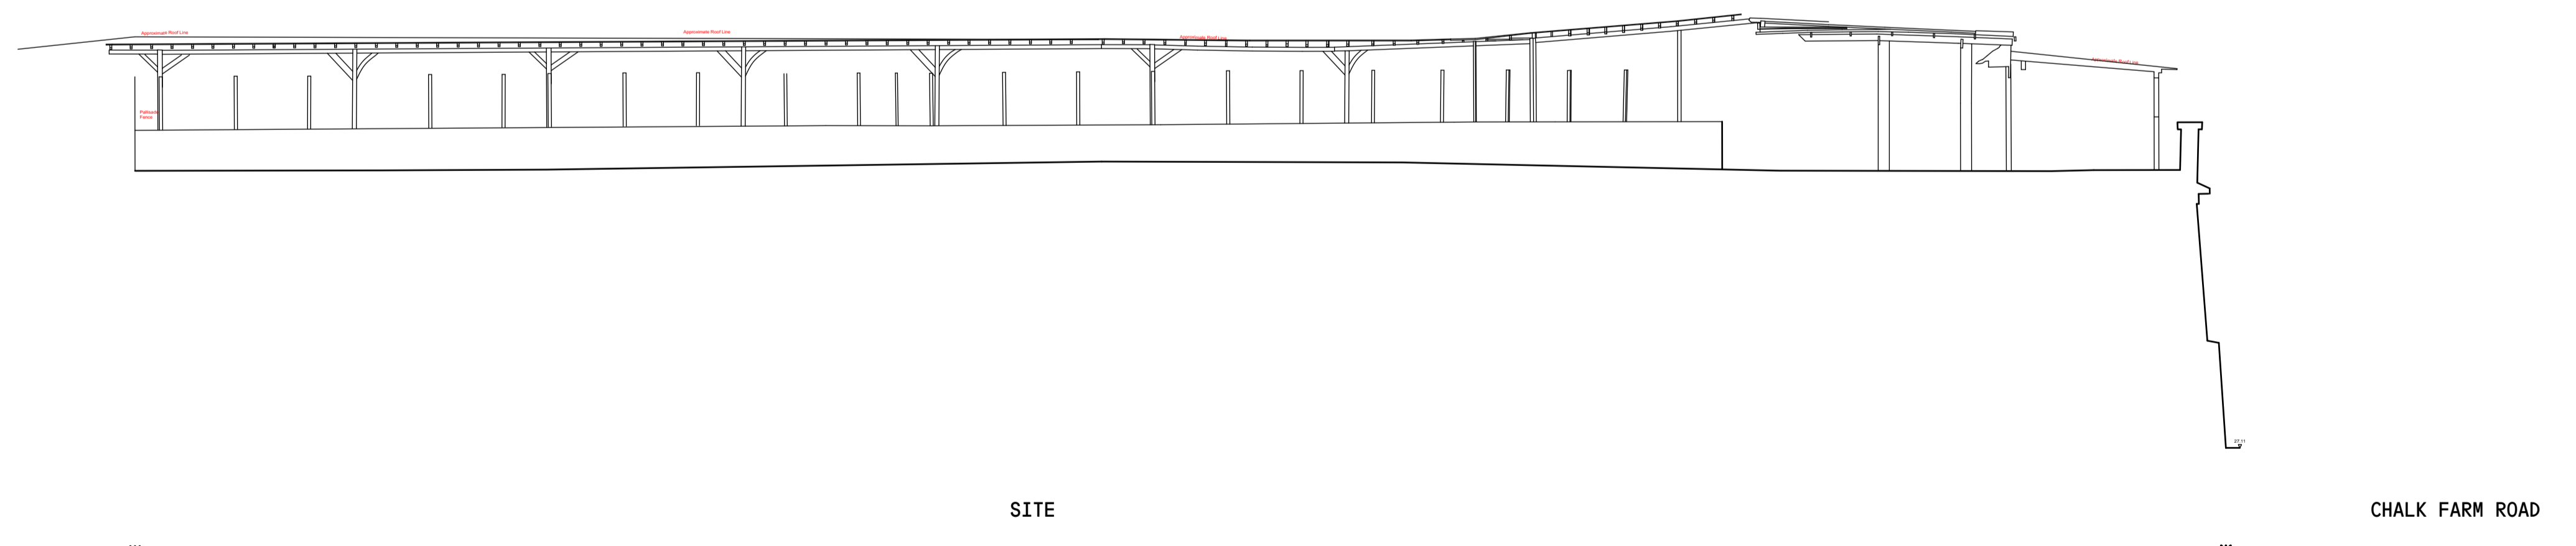

02 EXISTING SITE SECTION DD
SCALE — 1:100@A1 / 1:200@A3

VPPR ARCHITECTS

22 PRINCE OF WALES ROAD LONDON NW5 3LG +44 2077296168 WWW.VPPR.CO.UK

ALL RIGHTS RESERVED—THESE DRAWINGS, CONCEPTS, DESIGNS AND IDEAS ARE THE PROPERTY OF VON PREUSSEN PEASE REYNOLDS ARCHITECTS LTD. THEY MAY NOT BE COPIED, REPRODUCED, DISCLOSED TO OTHERS OR USED IN CONNECTION WITH ANY WORK OTHER THAN SPECIFIED PROJECT FOR WHICH THEY WERE PREPARED, IN WHOLE OR IN PART, WITHOUT THE PRIOR WRITTEN AUTHORISATION OF VON PREUSSEN PEASE REYNOLDS ARCHITECTS LTD.

PROJECT:
HORSE HOSPITAL TERRACE COVERING,
STABLES MARKET, CHALK FARM ROAD,
CAMDEN, NW1 8AH
DRAWING TITLE:
**EXISTING
SITE CONTEXT SECTIONS**

DESIGN STAGE — 3
DRAWN — TE
CHECKED — JR
DATE — 10 NOV 2020
SCALE — 1:100@A1 / 1:200@A3

DRAWING NUMBER: **152_X_03_02** REVISION: **P3**

DRAWING STATUS:

PLANNING

REVISIONS:

NO.	DATE	DESCRIPTION	BY
P1	11.11.20	DRAFT PLANNING	TE
P2	01.12.20	FINAL PLANNING SET	TE
P3	14.12.20	REVISED PLANNING SET	TE

NOTES:



ALL DRAWINGS TO BE READ IN CONJUNCTION WITH RELEVANT ARCHITECT AND CONSULTANT SPECIFICATION, AND DRAWINGS. NOT FOR CONSTRUCTION. DO NOT SCALE FROM THIS DRAWING. USE FIGURED DIMENSION ONLY. THE ARCHITECT SHALL BE NOTIFIED IN WRITING OF ANY DISCREPANCIES IMMEDIATELY. ALL DIMENSIONS TO BE CHECKED PRIOR TO COMMENCING THE WORKS BY THE CONTRACTOR AND SUCH DIMENSIONS TO BE THEIR RESPONSIBILITY. SITE LEVELS ARE MEASURED IN METRES ABOVE ORDNANCE DATUM.

KEY:

- - - APPLICATION SITE BOUNDARY

0 2.0 4.0 6.0 8.0 M

KEY PLAN:

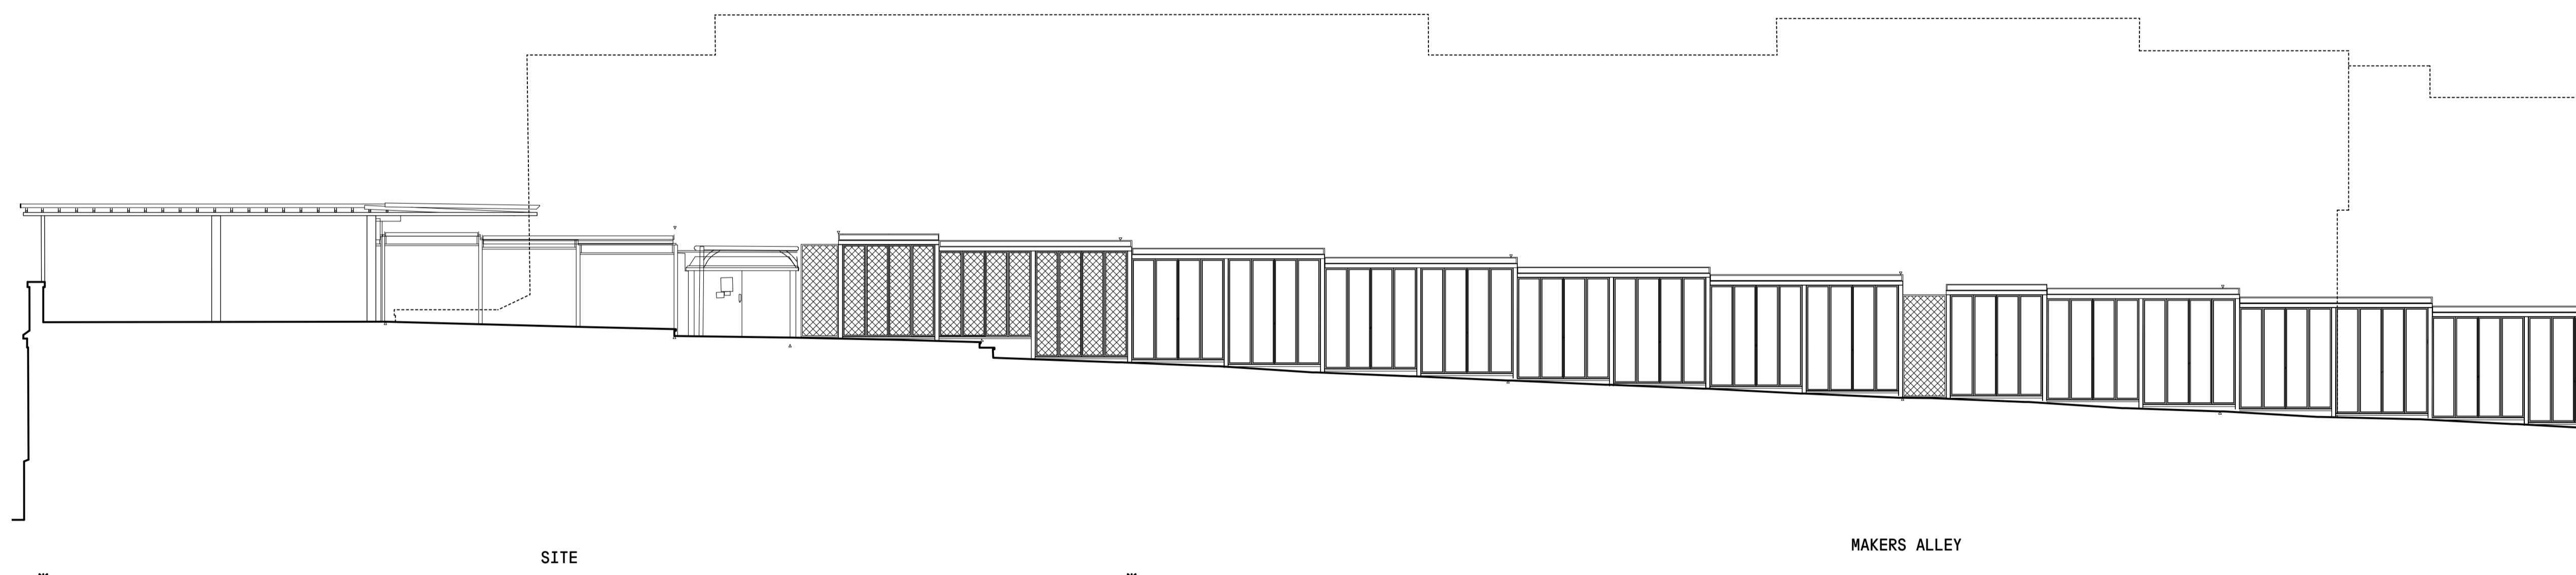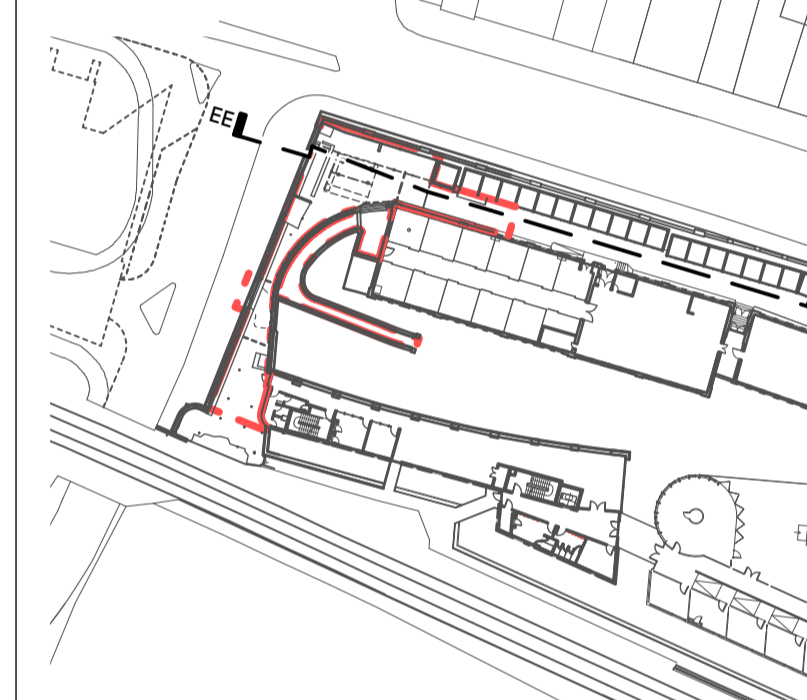

01 EXISTING SITE SECTION EE
SCALE — 1:100@A1 / 1:200@A3

VPPR ARCHITECTS

22 PRINCE OF WALES ROAD +44 2077296168
LONDON NW5 3LG WWW.VPPR.CO.UK

ALL RIGHTS RESERVED—THESE DRAWINGS, CONCEPTS, DESIGNS AND IDEAS ARE THE PROPERTY OF VON PREUSSEN PEASE REYNOLDS ARCHITECTS LTD. THEY MAY NOT BE COPIED, REPRODUCED, DISCLOSED TO OTHERS OR USED IN CONNECTION WITH ANY WORK OTHER THAN SPECIFIED PROJECT FOR WHICH THEY WERE PREPARED. IN WHOLE OR IN PART, WITHOUT THE PRIOR WRITTEN AUTHORISATION OF VON PREUSSEN PEASE REYNOLDS ARCHITECTS LTD.

PROJECT:
HORSE HOSPITAL TERRACE COVERING,
STABLES MARKET, CHALK FARM ROAD,
CAMDEN, NW1 8AH
DRAWING TITLE:
**EXISTING
SECTION EE**

DESIGN STAGE — 3
DRAWN — TE
CHECKED — JR
DATE — 10 NOV 2020
SCALE — 1:100@A1 / 1:200@A3

DRAWING NUMBER: **152_X_03_03** REVISION: **P3**