




NOTES

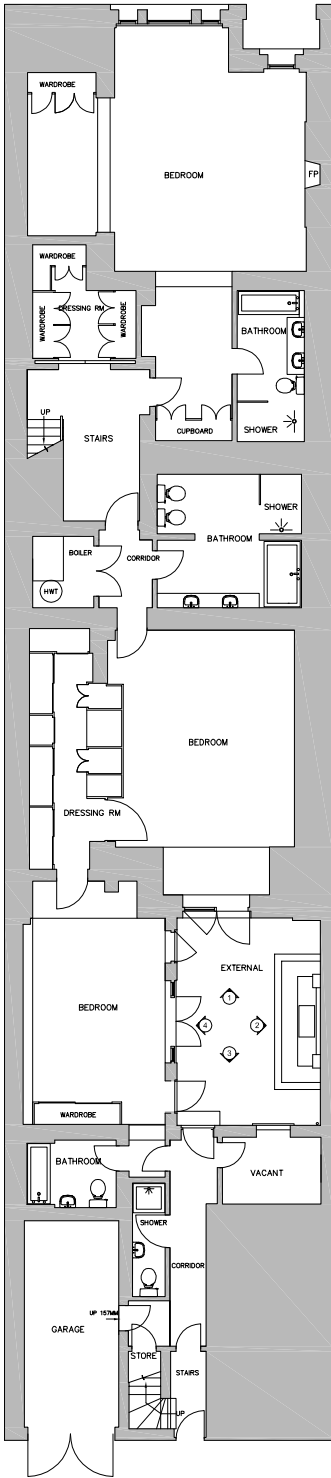


LOWER GROUND FLOOR

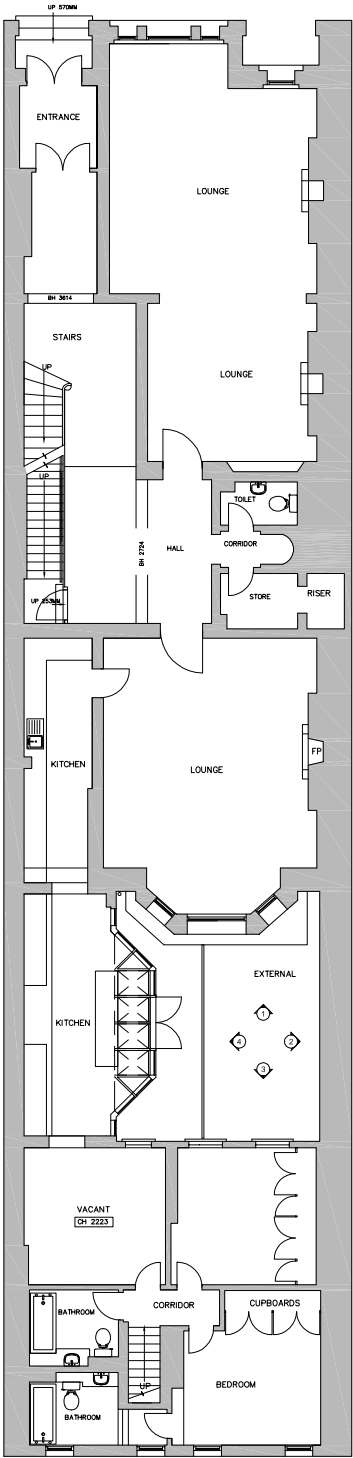


GROUND FLOOR

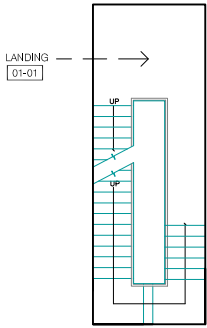

FIRST FLOOR

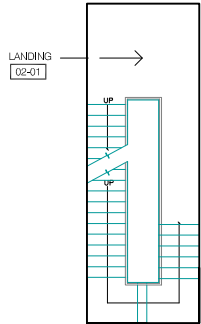

SECOND FLOOR

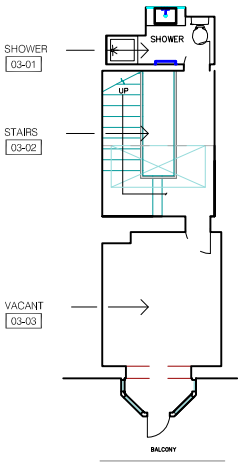


THIRD FLOOR

P2 15.12.20 ISSUED FOR PLANNING UPDATE  
P1 23.10.20 ISSUED FOR PLANNING  
REV DATE DESCRIPTION BY CHD  
Do not scale from drawings. All dimensions must be checked and written on site before any works are undertaken. Any discrepancies must be reported in writing to PURE DESIGN GROUP.



Pure Design Group  
85 Hatton Garden  
London EC1N 8JR  
T: +44(0)203 384 8307  
w: pdg.london


Client :  
Project : 4 Cambridge Gate  
: London NW1  
:   
Drawing : GA Existing Plans  
:   
:   
Scale : 1:100 @A1 Rev:   
Project No : 19.7026.00 P2  
Drawing No :   
Project Code : 19.7026.00

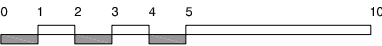

NOTES




ELEVATION 1

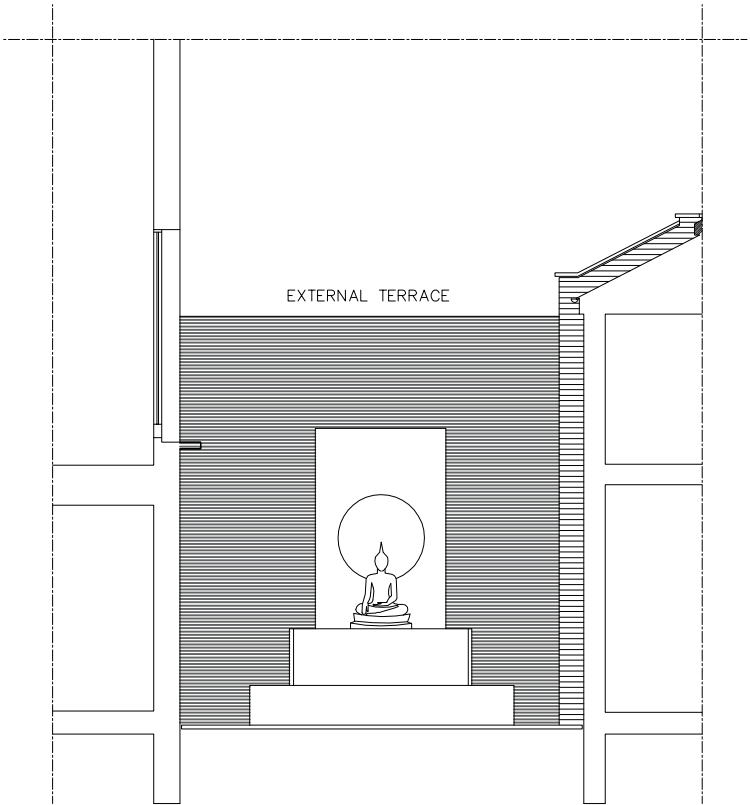

ELEVATION 2



ELEVATION 3

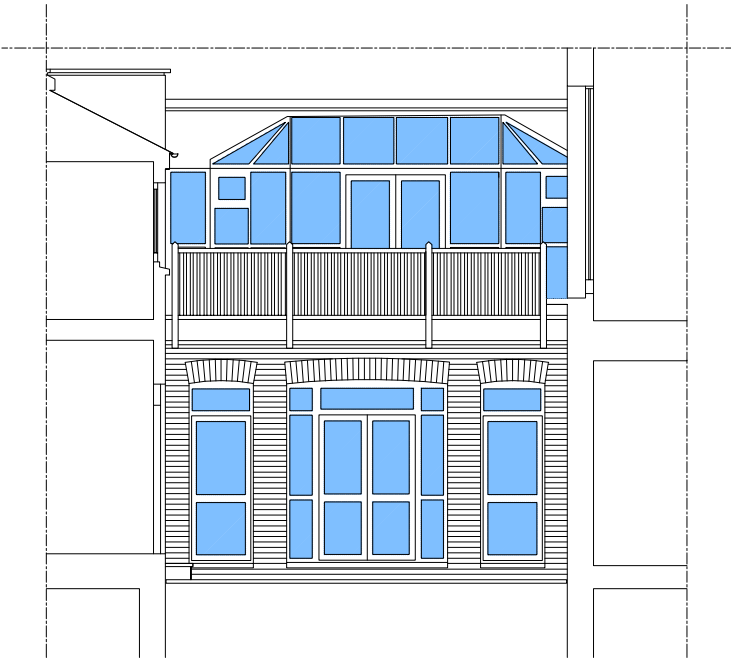

ELEVATION 4

P2: 15.12.20 ISSUED FOR PLANNING UPDATE  
P1: 23.10.20 ISSUED FOR PLANNING  
REV: DATE DESCRIPTION BY: CHD


Do not scale from drawings. All dimensions must be checked and written on site before any works are undertaken. Any discrepancies must be reported in writing to PURE DESIGN GROUP.

**P D G**


**FSC**  
BUILDING SERVICES LTD

Pure Design Group  
85 Hatton Garden  
London EC1N 8JR  
T: +44(0)203 384 8307  
w: pdg.london


Client	:	
Project	:	4 Cambridge Gate
	:	London NW1
Drawing	:	Existing Elevations
Scale	:	1:50 @A1
Project No	:	19.7026.00
Drawing No	:	P2
7026-PDG-XX-DR- I -4700		

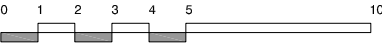


NOTES

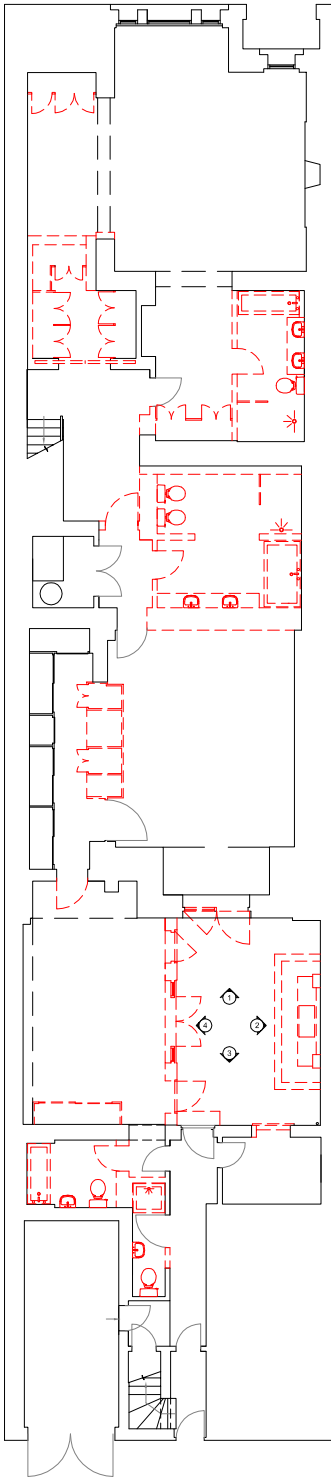


LOWER GROUND FLOOR

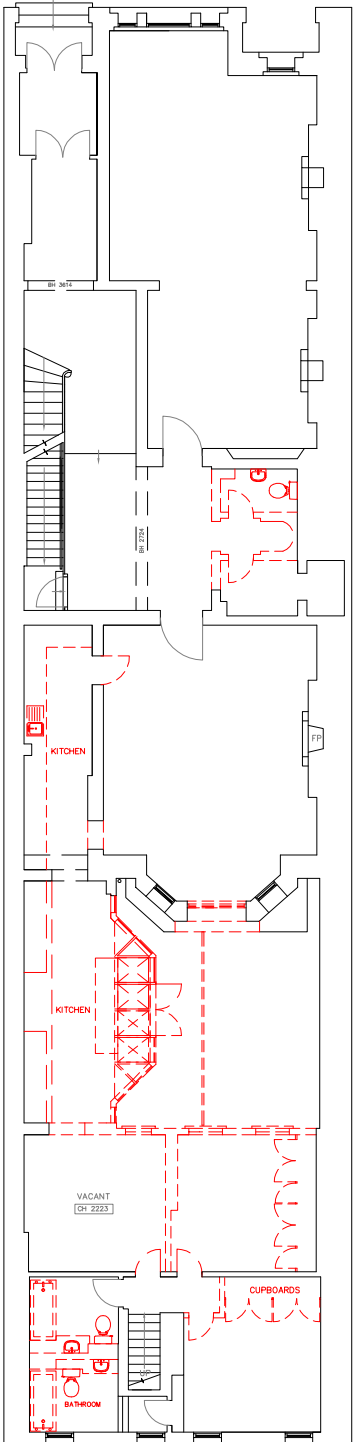


GROUND FLOOR

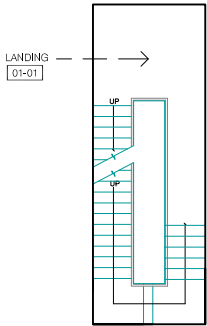

FIRST FLOOR

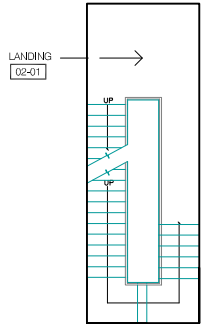

SECOND FLOOR

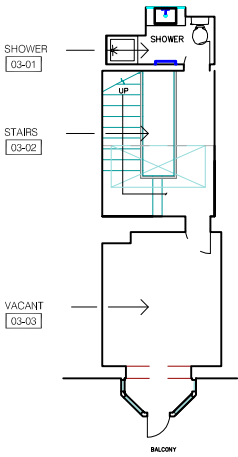

THIRD FLOOR


P2	15.12.20	ISSUED FOR PLANNING UPDATE	BY	CHD
P1	23.10.20	ISSUED FOR PLANNING	DATE	
REV	DATE	DESCRIPTION	BY	CHD

Do not scale from drawings. All dimensions must be checked and written on site before any works are undertaken. Any discrepancies must be reported in writing to PURE DESIGN GROUP.



Pure Design Group  
85 Hatton Garden  
London EC1N 8JR  
T: +44(0)203 384 8307  
w: pdg.london


Client	:	
Project	:	4 Cambridge Gate
	:	London NW1
Drawing	:	GA Demolition Plans
Scale	:	1:100 @A1
Project No	:	19.7026.00
Drawing No	:	P2
Project Code	:	19.7026.00
Scale	:	1:100 @A1
Project No	:	19.7026.00
Drawing No	:	P2

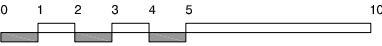


NOTES




ELEVATION 1

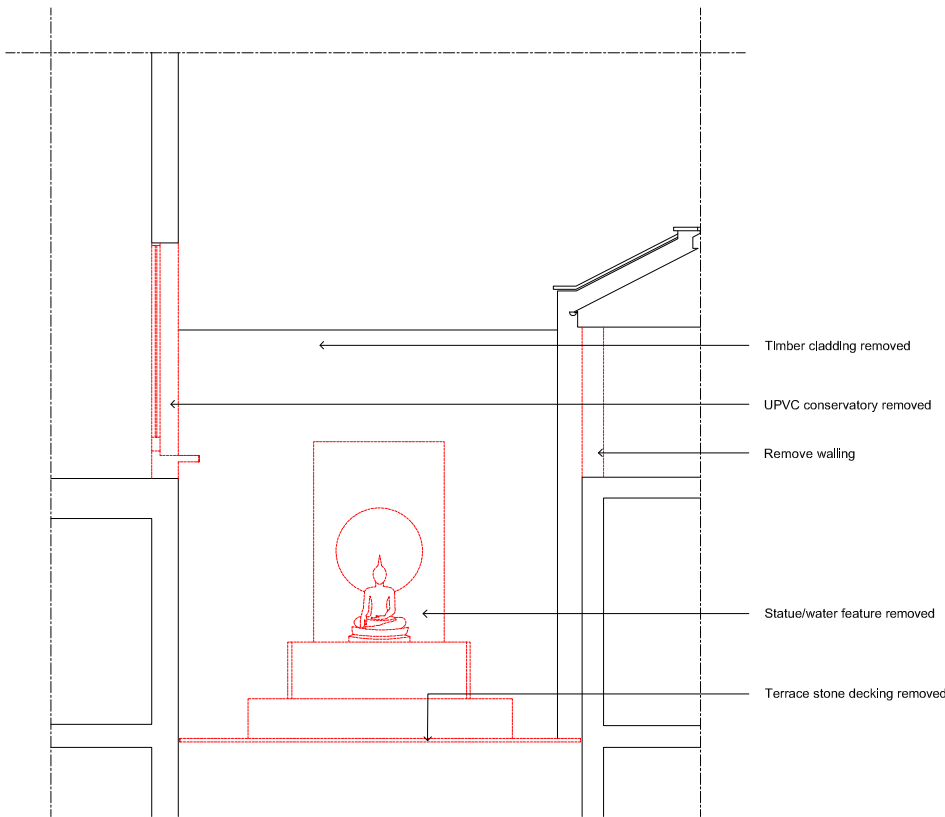


ELEVATION 2

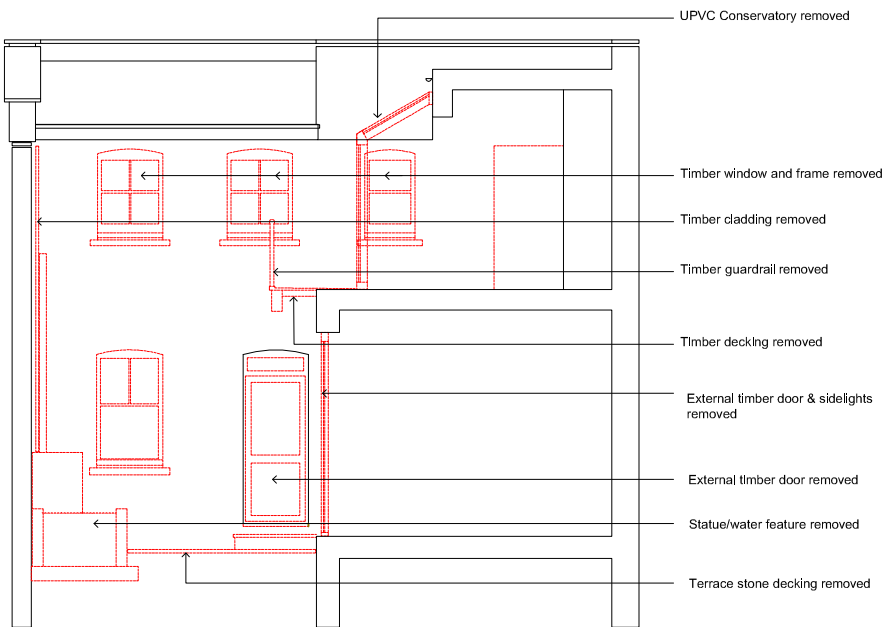

ELEVATION 3

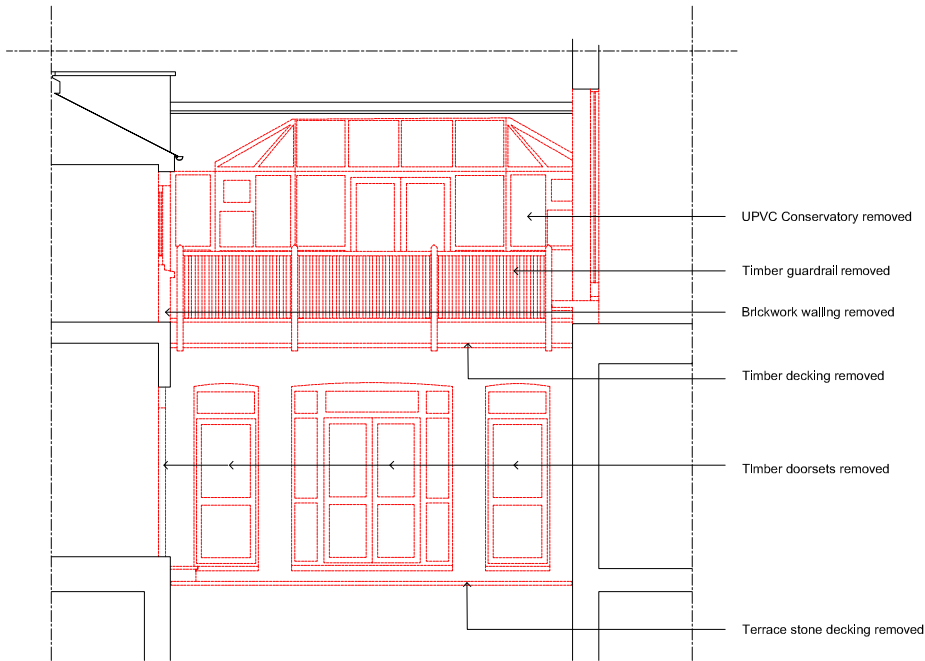

ELEVATION 4

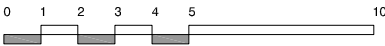

P2	15.12.20	ISSUED FOR PLANNING UPDATE	BY	CHD
P1	23.10.20	ISSUED FOR PLANNING	BY	CHD
REV	DATE	DESCRIPTION	BY	CHD

Do not scale from drawings. All dimensions must be checked and written on site before any works are undertaken. Any discrepancies must be reported in writing to PURE DESIGN GROUP.




Pure Design Group  
85 Hatton Garden  
London EC1N 8JR  
T: +44(0)203 384 8307  
w: pdg.london


Client	:	
Project	:	4 Cambridge Gate : London NW1 :
Drawing	:	Demolition/Strip-Out Elevations : :
Scale	:	1:50 @A1
Project No	:	19.7026.00
Drawing No	:	P2
Project Code	:	0000
Design	:	0000
Drawn	:	0000
Check	:	0000
Issue	:	0000
Number	:	0000

7026-PDG-XX-DR- I -4701


NOTES

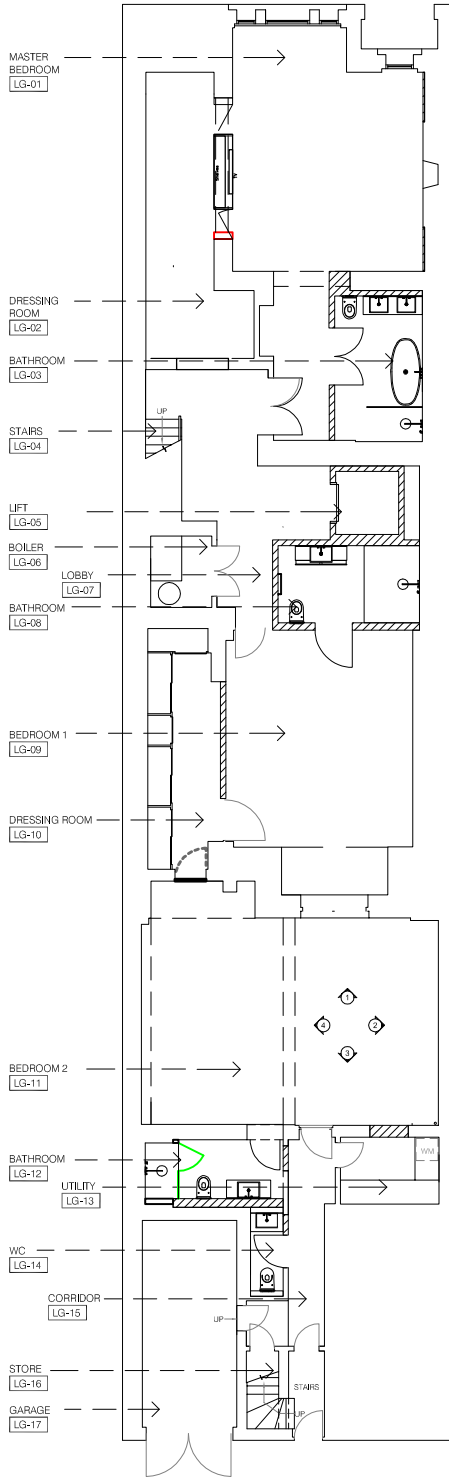


LOWER GROUND FLOOR

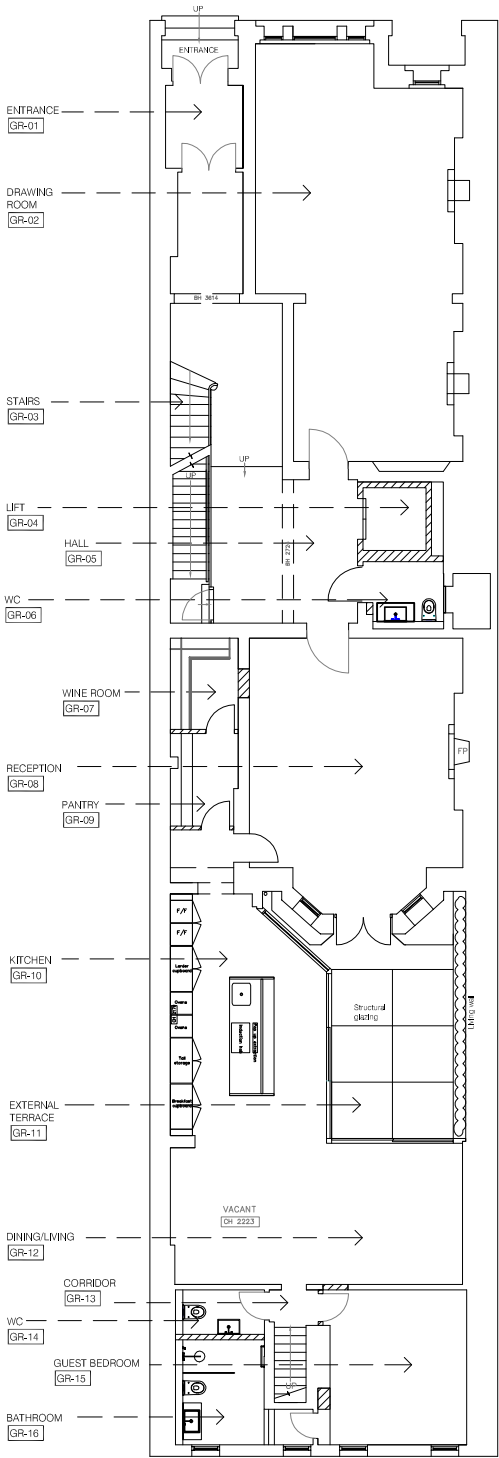


GROUND FLOOR

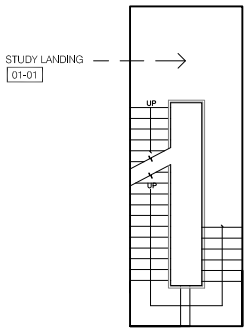

FIRST FLOOR

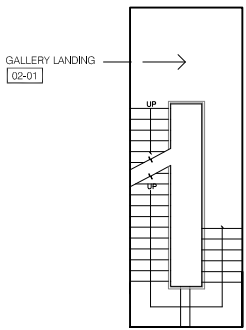

SECOND FLOOR

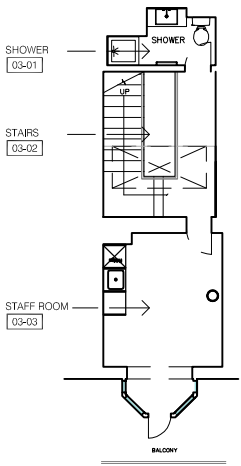

THIRD FLOOR


P3	15.12.20	ISSUED FOR PLANNING UPDATE	
P2	27.10.20	AMENDED FOR PLANNING	
P1	23.10.20	ISSUED FOR PLANNING	
REV	DATE	DESCRIPTION	BY CHD

Do not scale from drawings. All dimensions must be checked and verified on site before any works are undertaken. Any discrepancies must be reported in writing to PURE DESIGN GROUP.




Pure Design Group  
85 Hatton Garden  
London EC1N 8JR  
T: +44(0)203 384 8307  
w: pdg.london


Client	:	
Project	:	4 Cambridge Gate
	:	London NW1
Drawing	:	GA Proposed Plans
Scale	:	1:100 @A1
Project No	:	19.7026.00
Drawing No	:	P3
Project Code	:	19.7026.00
1	:	2
3	:	4
5	:	10

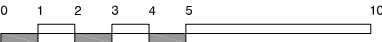


NOTES

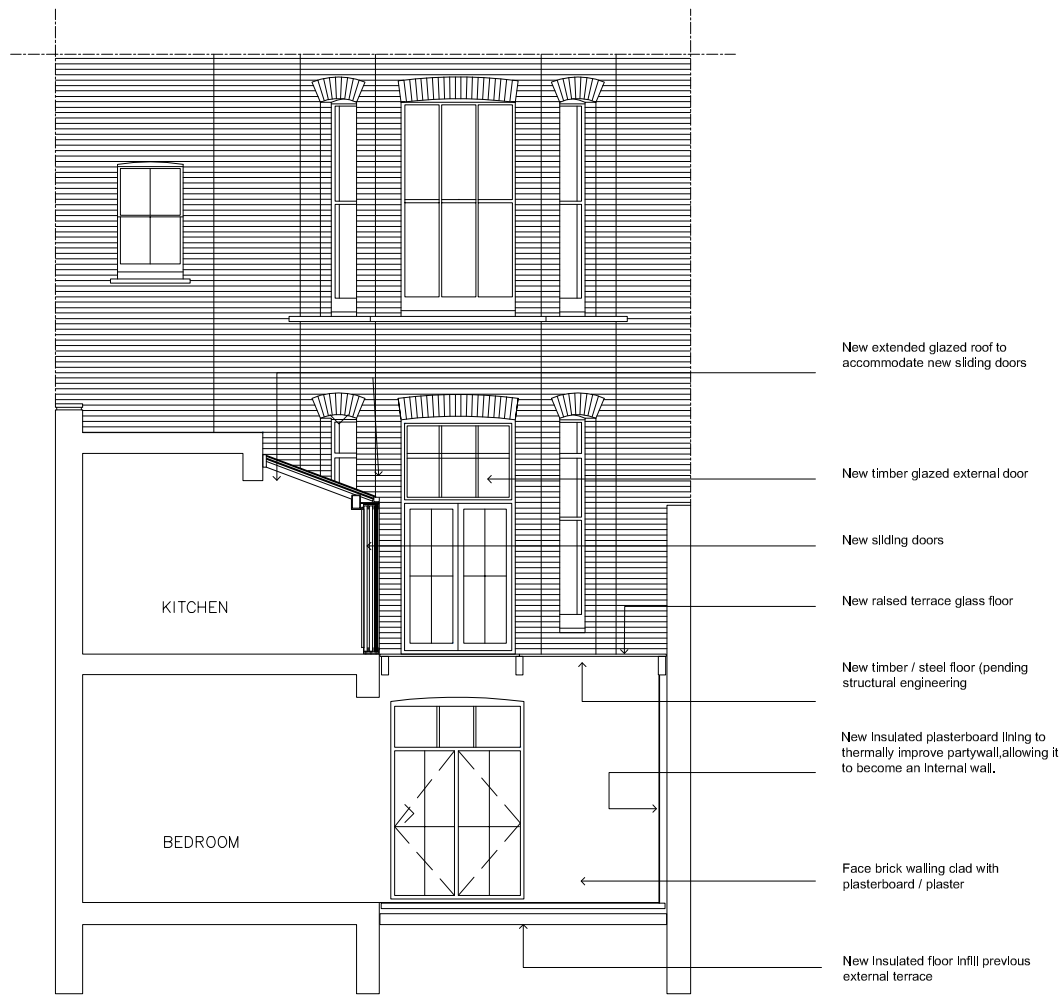


ELEVATION 1

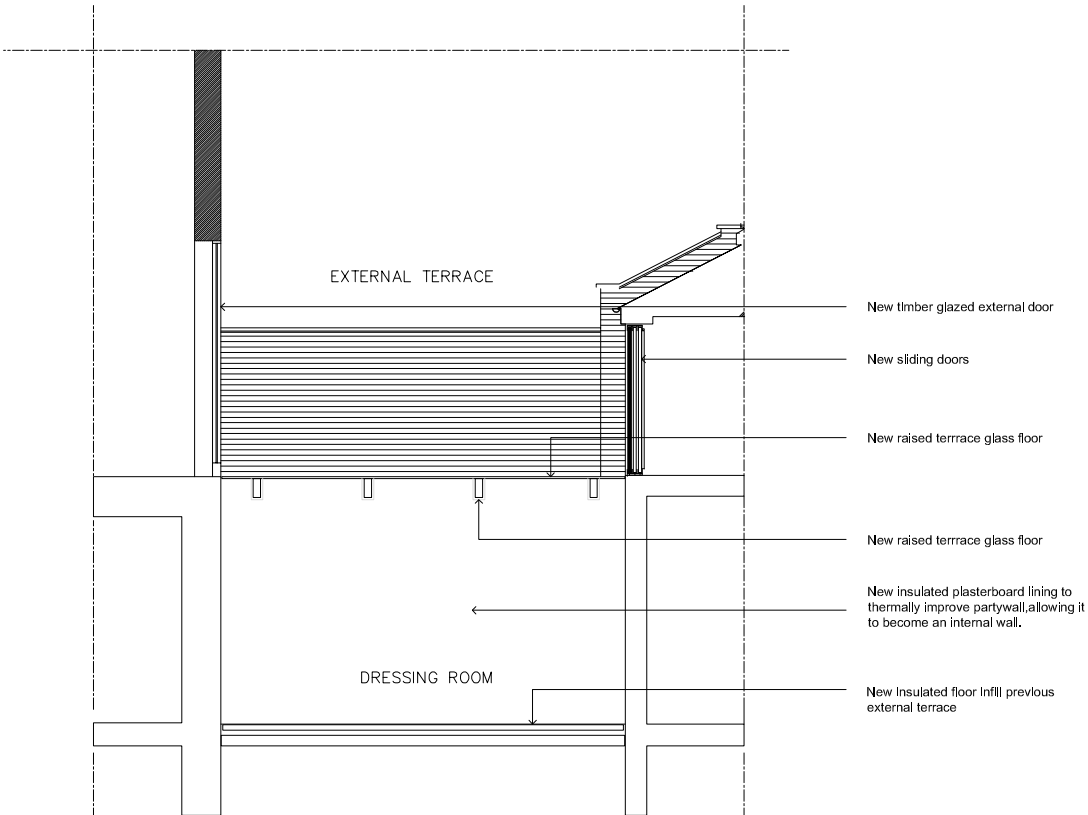

ELEVATION 2

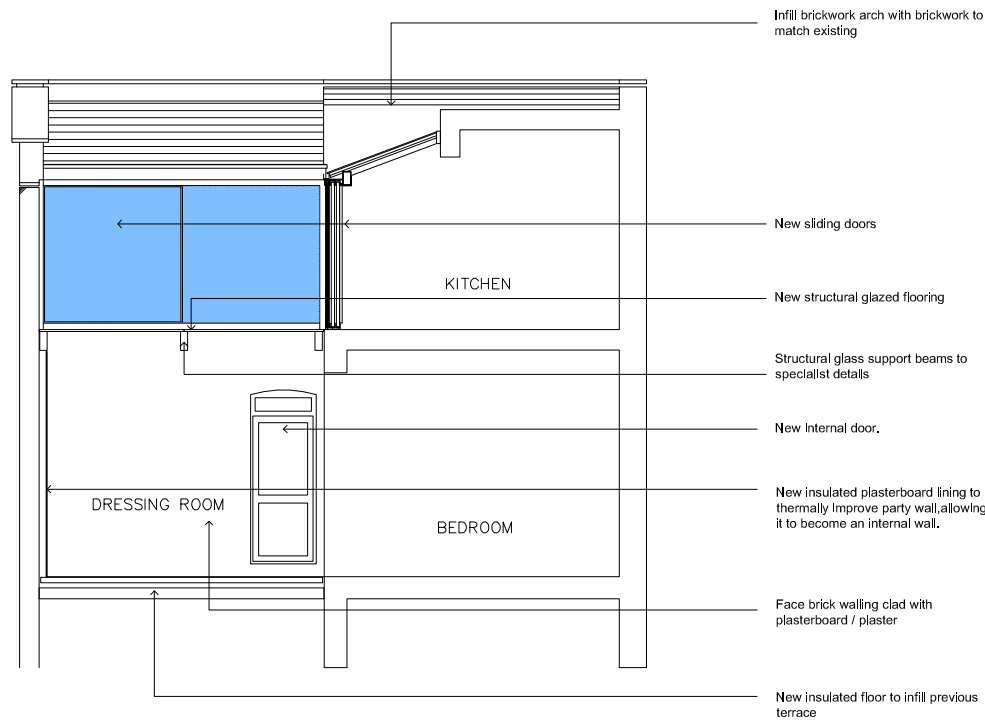

ELEVATION 3

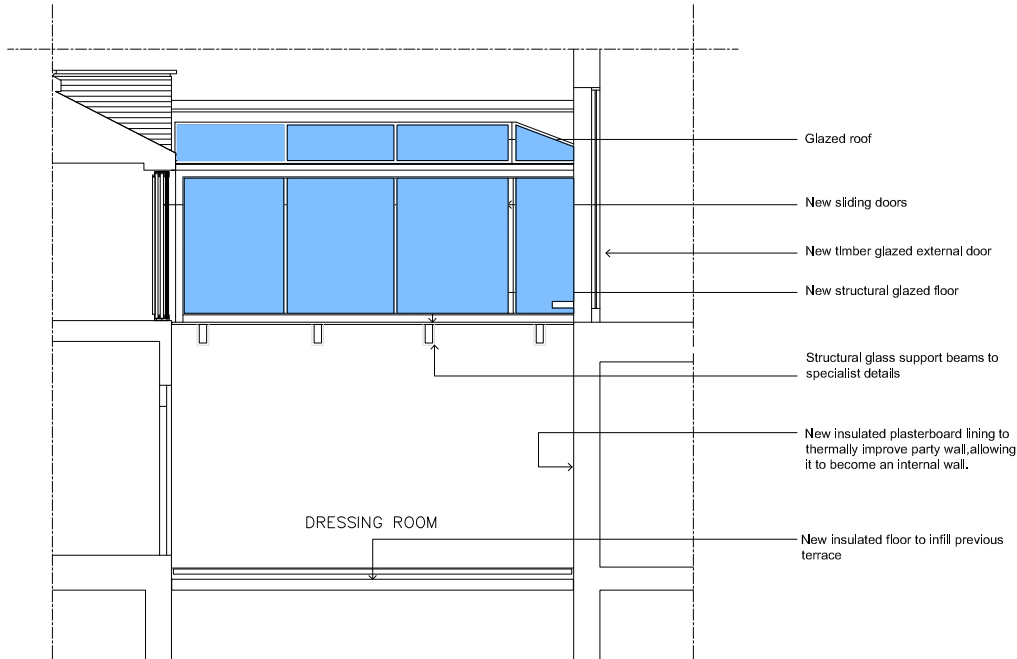










ELEVATION 4

 


NOTES

 
KEY

-  DIRECTIONAL SPOTLIGHT
-  LED CONTOUR STRIP LIGHT
-  CEILING RECESSED DOWNLIGHT
-  DIRECTIONAL CEILING RECESSED DOWNLIGHT
-  FLOOR WASHER
-  WALL LIGHT
-  PENDANT
-  BULKHEAD LIGHT
-  STRIP LIGHT
-  PICTURE LIGHT


EXISTING LIGHTING SHOWN IN BLUE

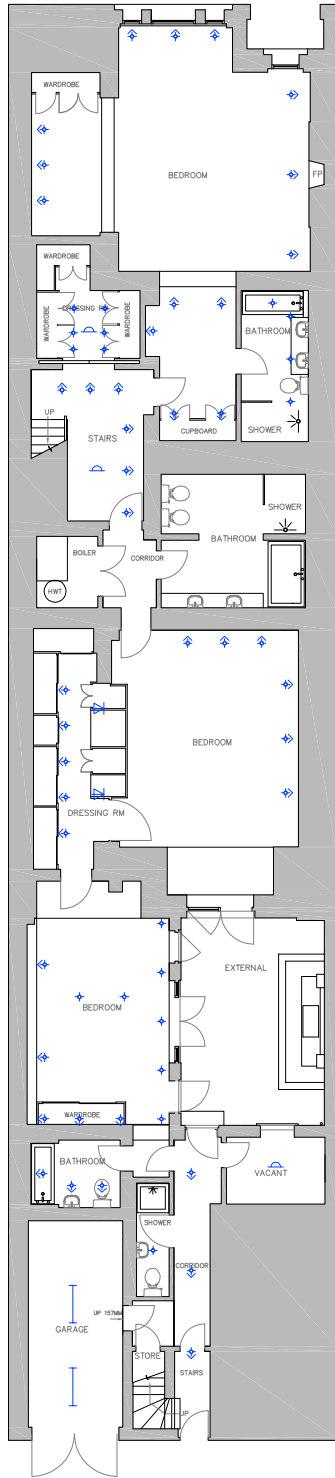


LOWER GROUND FLOOR

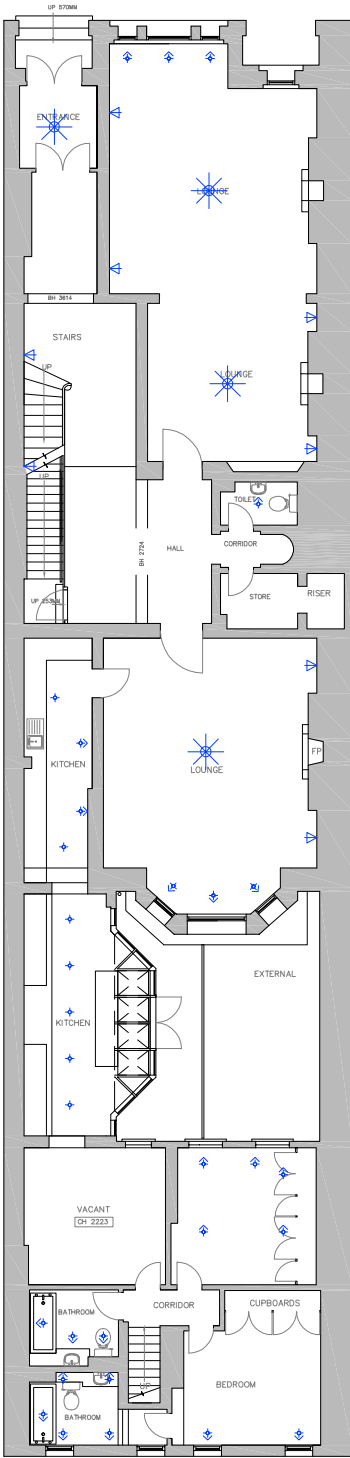


GROUND FLOOR

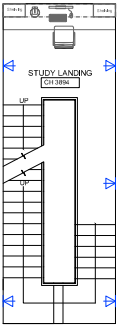

FIRST FLOOR

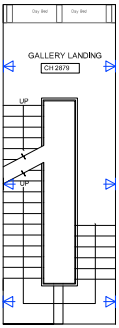

SECOND FLOOR

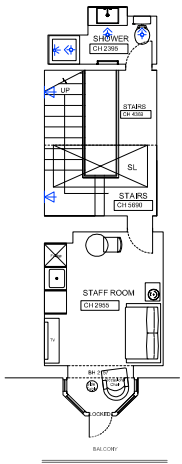

THIRD FLOOR

P2	15.12.20	ISSUED FOR PLANNING UPDATE	BY	CHD
P1	27.10.20	ISSUED FOR PLANNING		

REV	DATE	DESCRIPTION	BY
			CHD

Do not scale from drawings. All dimensions must be checked and verified on site before any works are undertaken. Any discrepancies must be reported in writing to PURE DESIGN GROUP.



Pure Design Group  
85 Hatton Garden  
London EC1N 8JR  
T: +44(0)203 384 8307  
w: pdg.london

Client	:	
Project	:	4 Cambridge Gate London NW1
Drawing	:	GA Existing Lighting Plans

Scale	:	1:100 @A1	Rev:	
Project No	:	19.7026.00		
Drawing No	:			P2

7026-PDG-ML-DR-1-0301




NOTES

KEY


- DIRECTIONAL SPOTLIGHT
- LED CONTOUR STRIP LIGHT
- CEILING RECESSED DOWNLIGHT
- DIRECTIONAL CEILING RECESSED DOWNLIGHT
- FLOOR WASHER
- WALL LIGHT
- PENDANT
- BULKHEAD LIGHT
- STRIP LIGHT
- PICTURE LIGHT

EXISTING LIGHTING SHOWN IN BLUE


PROPOSED LIGHTING SHOWN IN RED

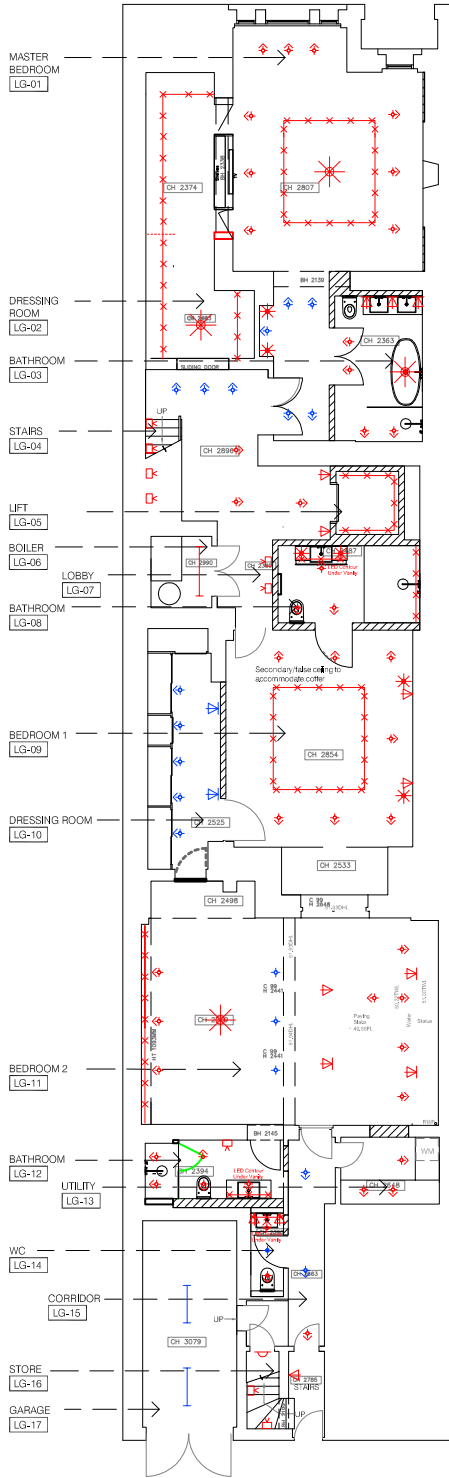


LOWER GROUND FLOOR

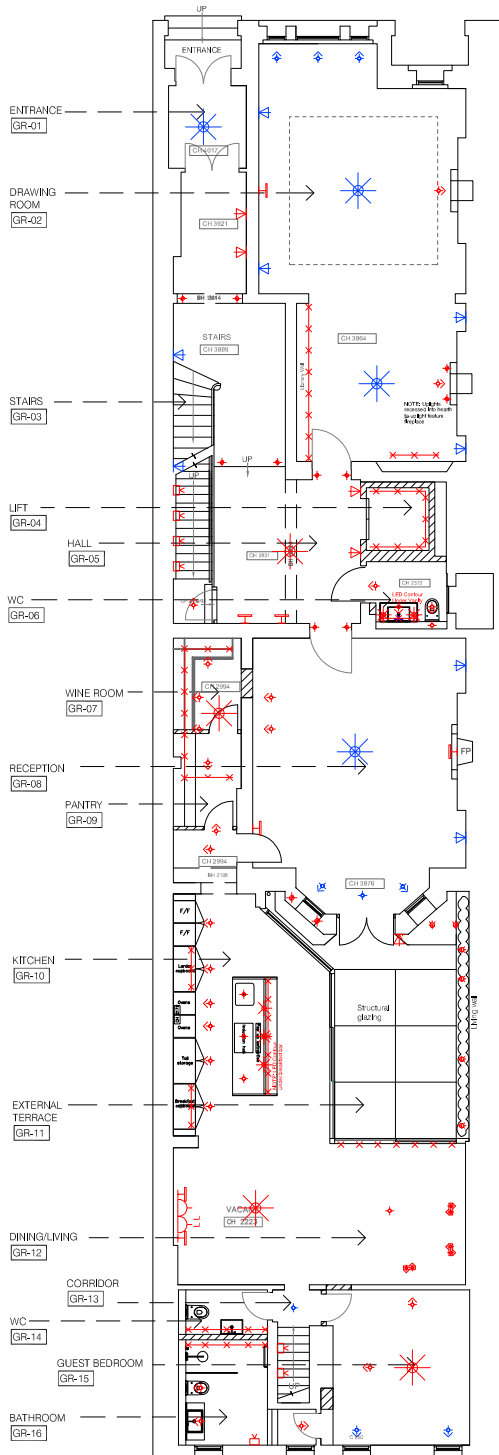


GROUND FLOOR

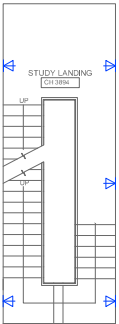


FIRST FLOOR

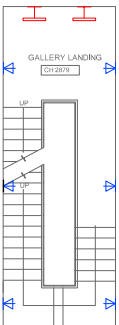

SECOND FLOOR

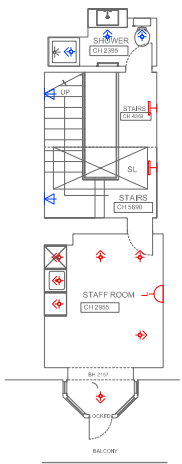

THIRD FLOOR

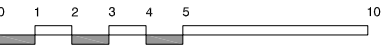

P2	15.12.20	ISSUED FOR PLANNING UPDATE	BY	CHD
P1	27.10.20	ISSUED FOR PLANNING	BY	CHD
REV	DATE	DESCRIPTION	BY	CHD

Do not scale from drawings. All dimensions must be checked and written on site before any works are undertaken. Any discrepancies must be reported in writing to PURE DESIGN GROUP.



Pure Design Group  
85 Hatton Garden  
London EC1N 8JR  
T: +44(0)203 384 8307  
w: pdg.london

Client	:	
Project	:	4 Cambridge Gate London NW1
Drawing	:	GA Proposed Lighting Plans
Scale	:	1:100 @A1
Project No	:	19.7026.00
Drawing No	:	P2
Project Code	:	19.7026.00
Design	:	1
Drawn	:	1
Scale	:	1
Number	:	1

7026-PDG-ML-DR- I-1300