

Key:

Master Bedroom

1. Omitted
2. Omitted
3. Omitted
4. Remove existing shower tray (cracked)
5. Strip back tiles to allow for new tanking (leaks)
6. WC to be removed and replaced

Bedroom 2

1. Note existing door to be handed on proposed
2. Remove both fixed beds
3. Remove low level wall to back of bed / bathroom to allow to form new entrance point
4. Create new door opening from hall to allow bedroom 3 has access to a WC
5. Remove shower tray and nib wall
6. Remove existing door to allow to replace with glass shower door
7. Remove existing wall hung shelves to be replaced with new
8. Remove and replace existing WC


Bedroom 3

1. Remove bed base and headboard wall
2. Remove bathroom low level wall to allow access to bathroom from side
3. Remove small area of raised floor area to align with main
4. Remove bathroom sink and surround
5. Bathtub removed and replaced
6. Bathtub tiled panel below bath removed for rebuild

THE COPYRIGHT DESIGN AND PATENTS ACT  
THIS DRAWING IS THE COPYRIGHT OF OUPST  
AND MUST NOT BE COPIED OR REPRODUCED, IN  
WHOLE OR PART, BY ANY METHOD  
WHATSOEVER, WITHOUT THE PRIOR WRITTEN  
APPROVAL OF OUPST

NOTES

ALL SETTING OUT MUST BE CHECKED ON SITE ALL  
LEVELS MUST BE CHECKED ON SITE  
ALL DIMENSIONS MUST BE CHECKED ON SITE  
DO NOT SCALE FROM THIS DRAWING  
THIS DRAWING MUST NOT BE USED ON SITE  
UNLESS ISSUED FOR CONSTRUCTION

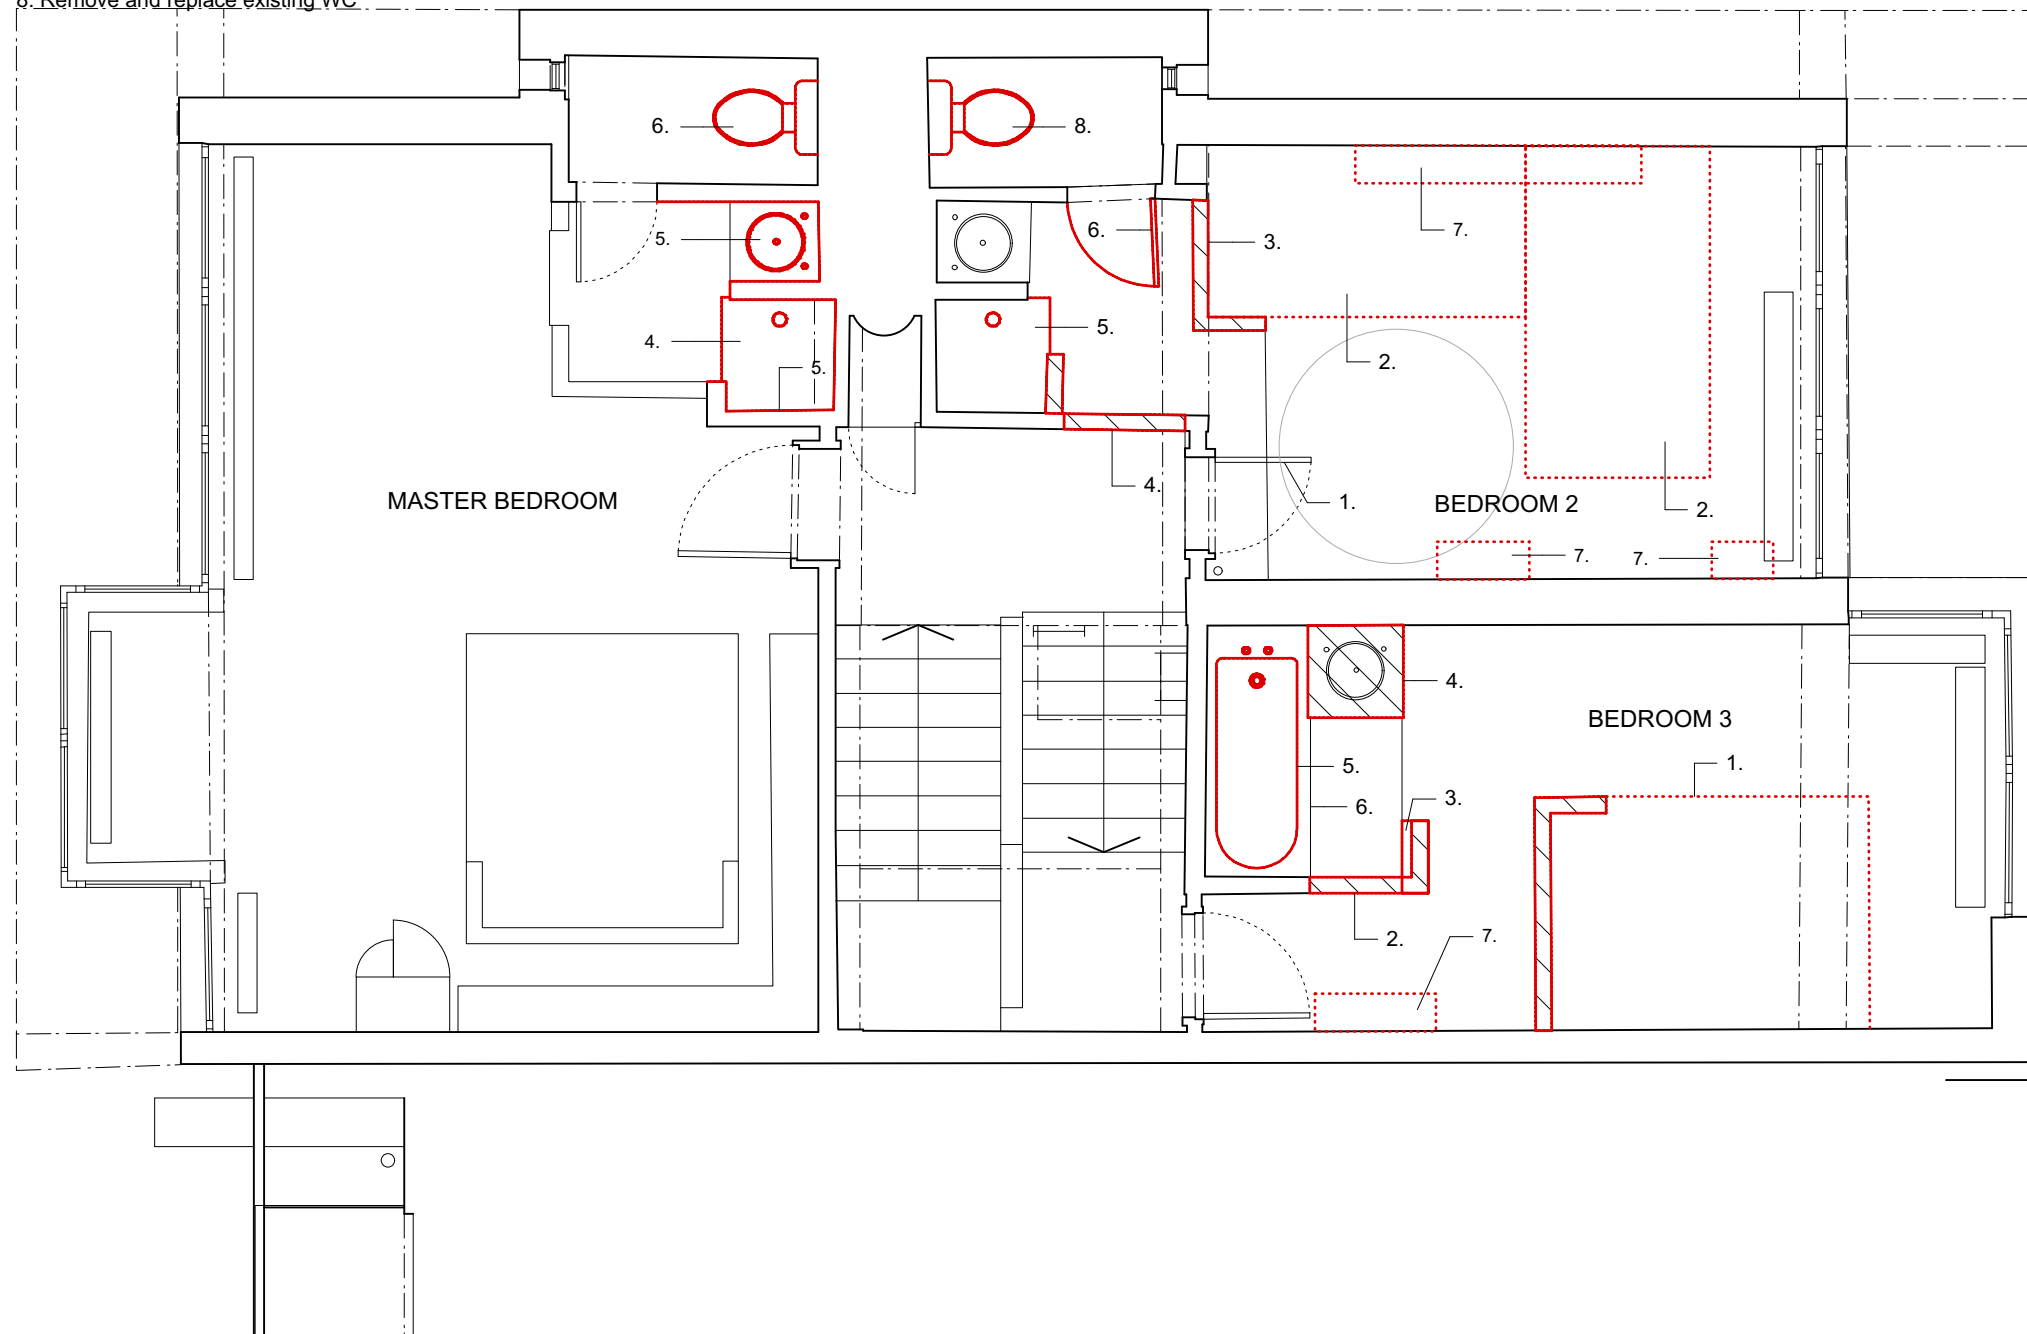

PLANNING  
OUTPOST

studio@outpostlondon.com

020 7928 2481

Purple Studio, Old Paradise Yard  
20 Carlisle Lane, London, SE17LG

Project Title:

**78 SOUTH HILL PARK  
LONDON NW3 2SN**

Drawing Title:

**As Existing / Demo  
First Floor Plan**

Scale: 1:50@A3

Date: 16.05.19

Revision:

Drawing No.:

**B**

**(EX)\_110**

1

As Existing / Demo First Floor Plan

1:50@A3

