


1 Existing Ground Floor Plan 1:50


FOR APPROVAL



1 Existing Roof Plan 1:50

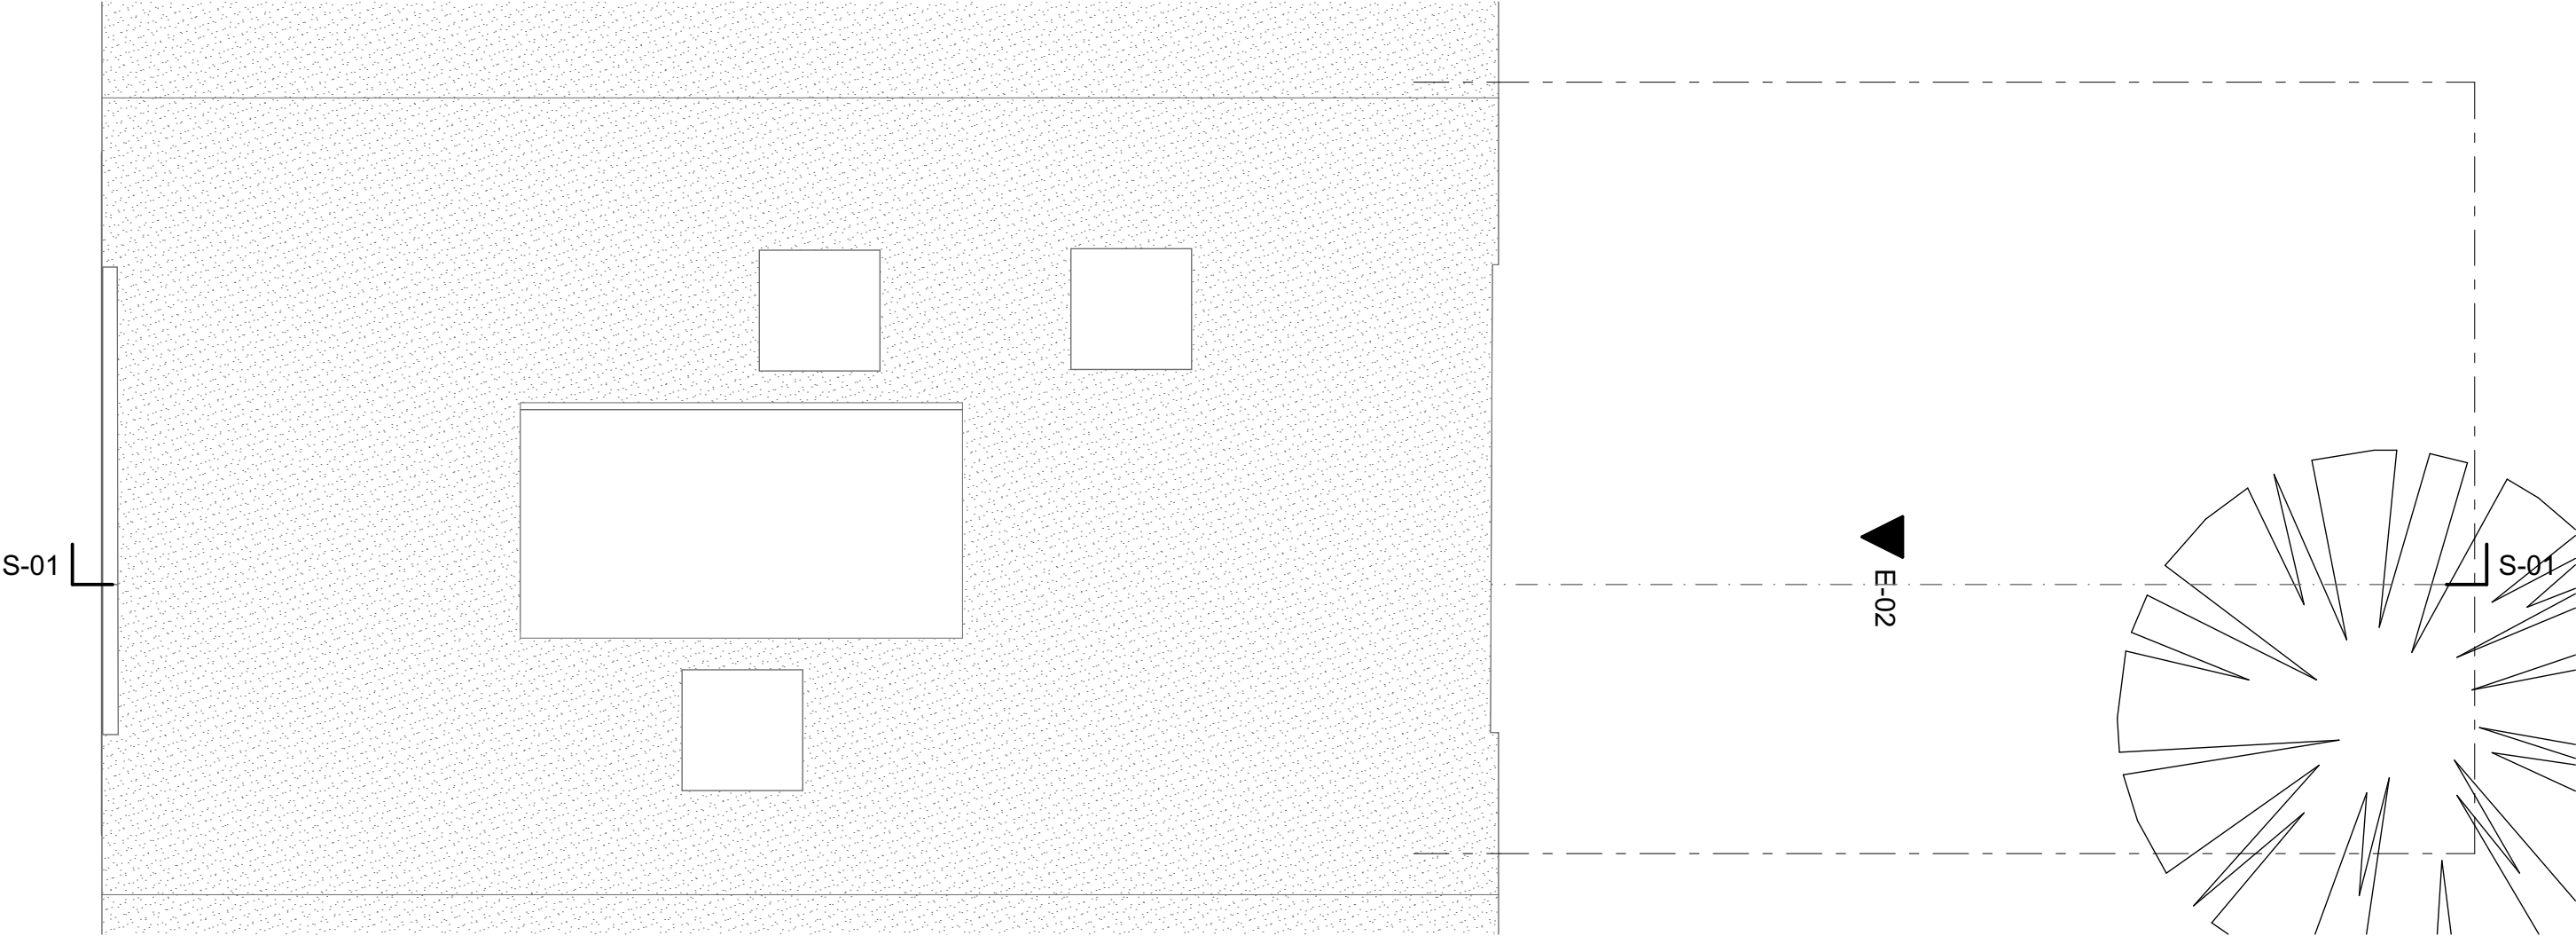


FOR APPROVAL

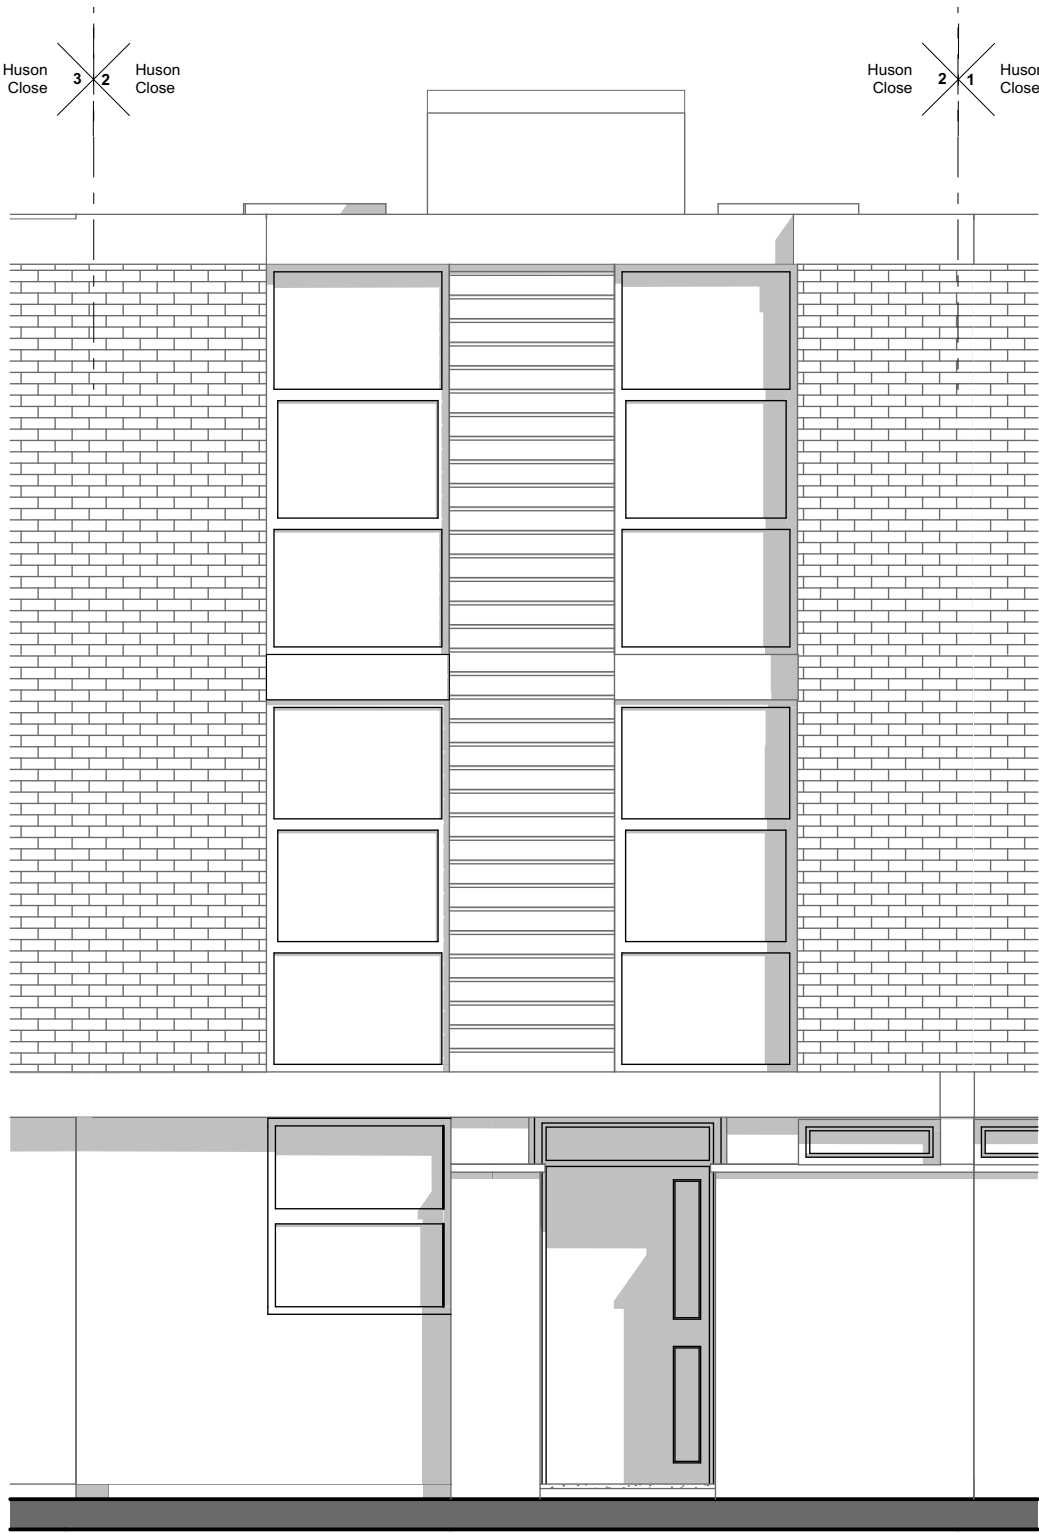

1 Existing Front Elevation 1:50



FOR APPROVAL

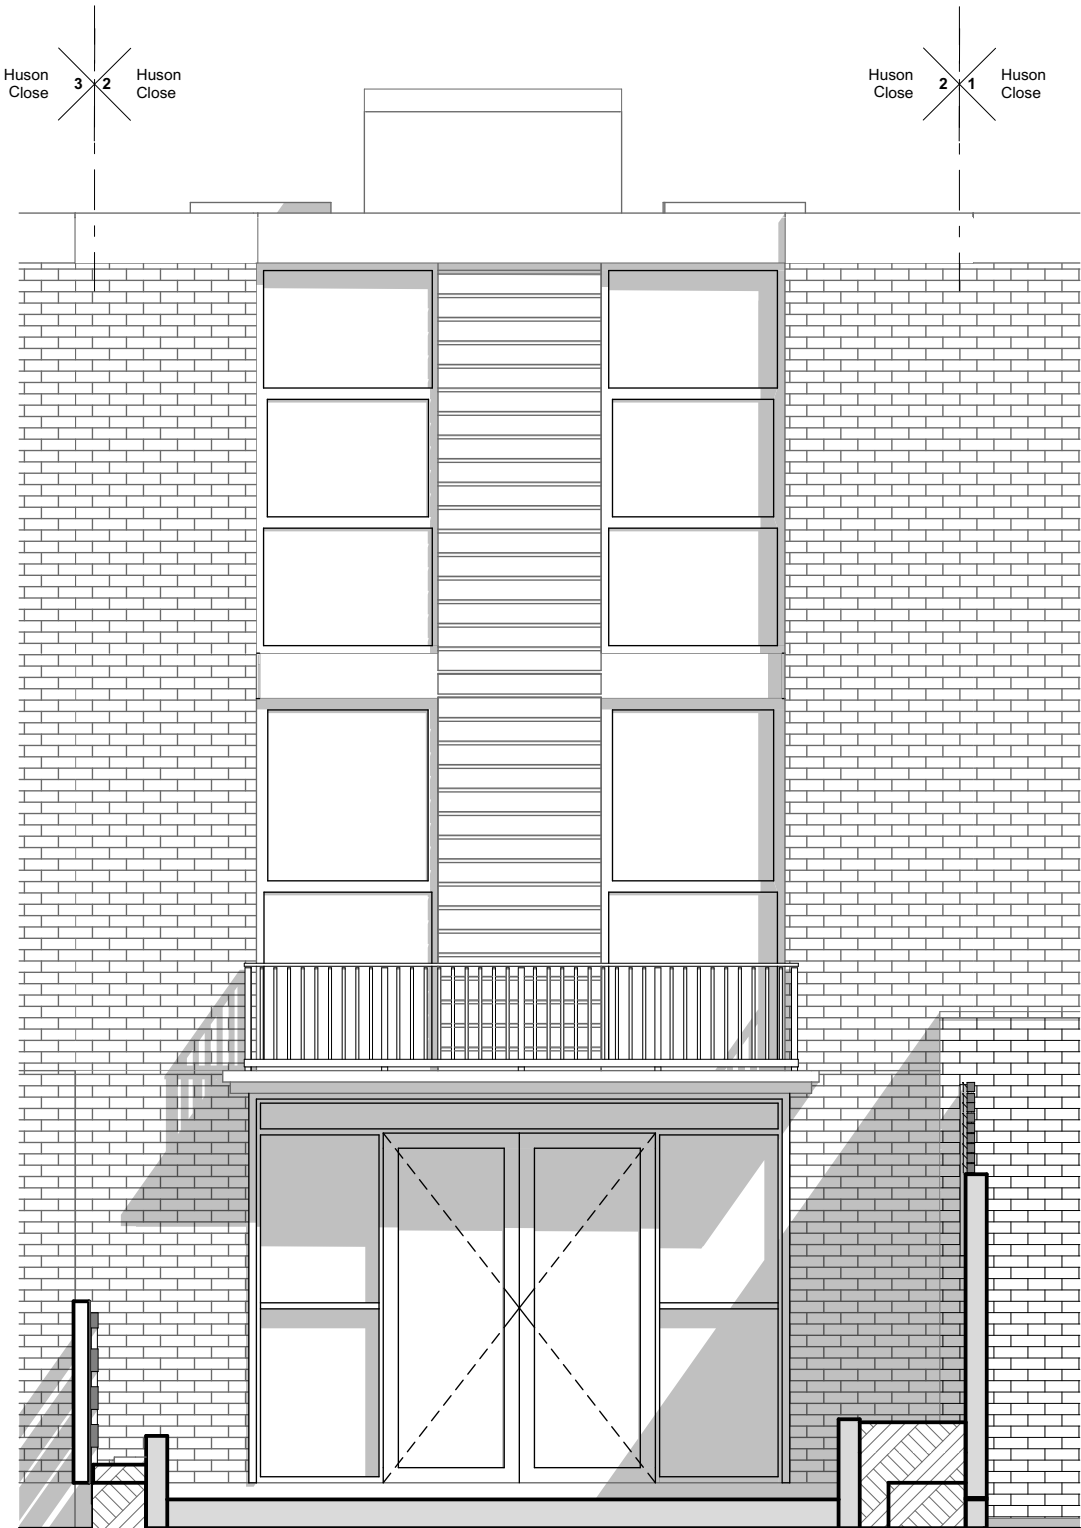

1

Existing Rear Elevation

1:50



Existing Rear Elevation  
Title:

1:50  
SCALE:

CLIENT: Amanda Ellis  
PROJECT: 2 Huson Close

backroom studios  
backroomstudios architecture ltd  
T 0207 193 2042 E info@backroomstudios.co.uk

A2095\_ S3-P006

A

17/12/20

PROJ. NO. DWG NO.

REV.

DATE:

BY:

CHK:

A3

**FOR APPROVAL**



1

### Existing Section

1:5



### Existing Section

Title:

1:50  
SCALE:

CLIENT:	Amanda Ellis
PROJECT:	2 Huson Close

**backroom studios**  
backroomstudios architecture ltd  
T 0207 193 2042 E [info@backroomstudios.co.uk](mailto:info@backroomstudios.co.uk)

A2095\_ **S3-P007** A

17/12/20


PROJ. NO. \_\_\_\_\_ DWG NO. \_\_\_\_\_

REV.

DATE: \_\_\_\_\_

BY:	CHK:
-----	------


BY:	CHK:
-----	------

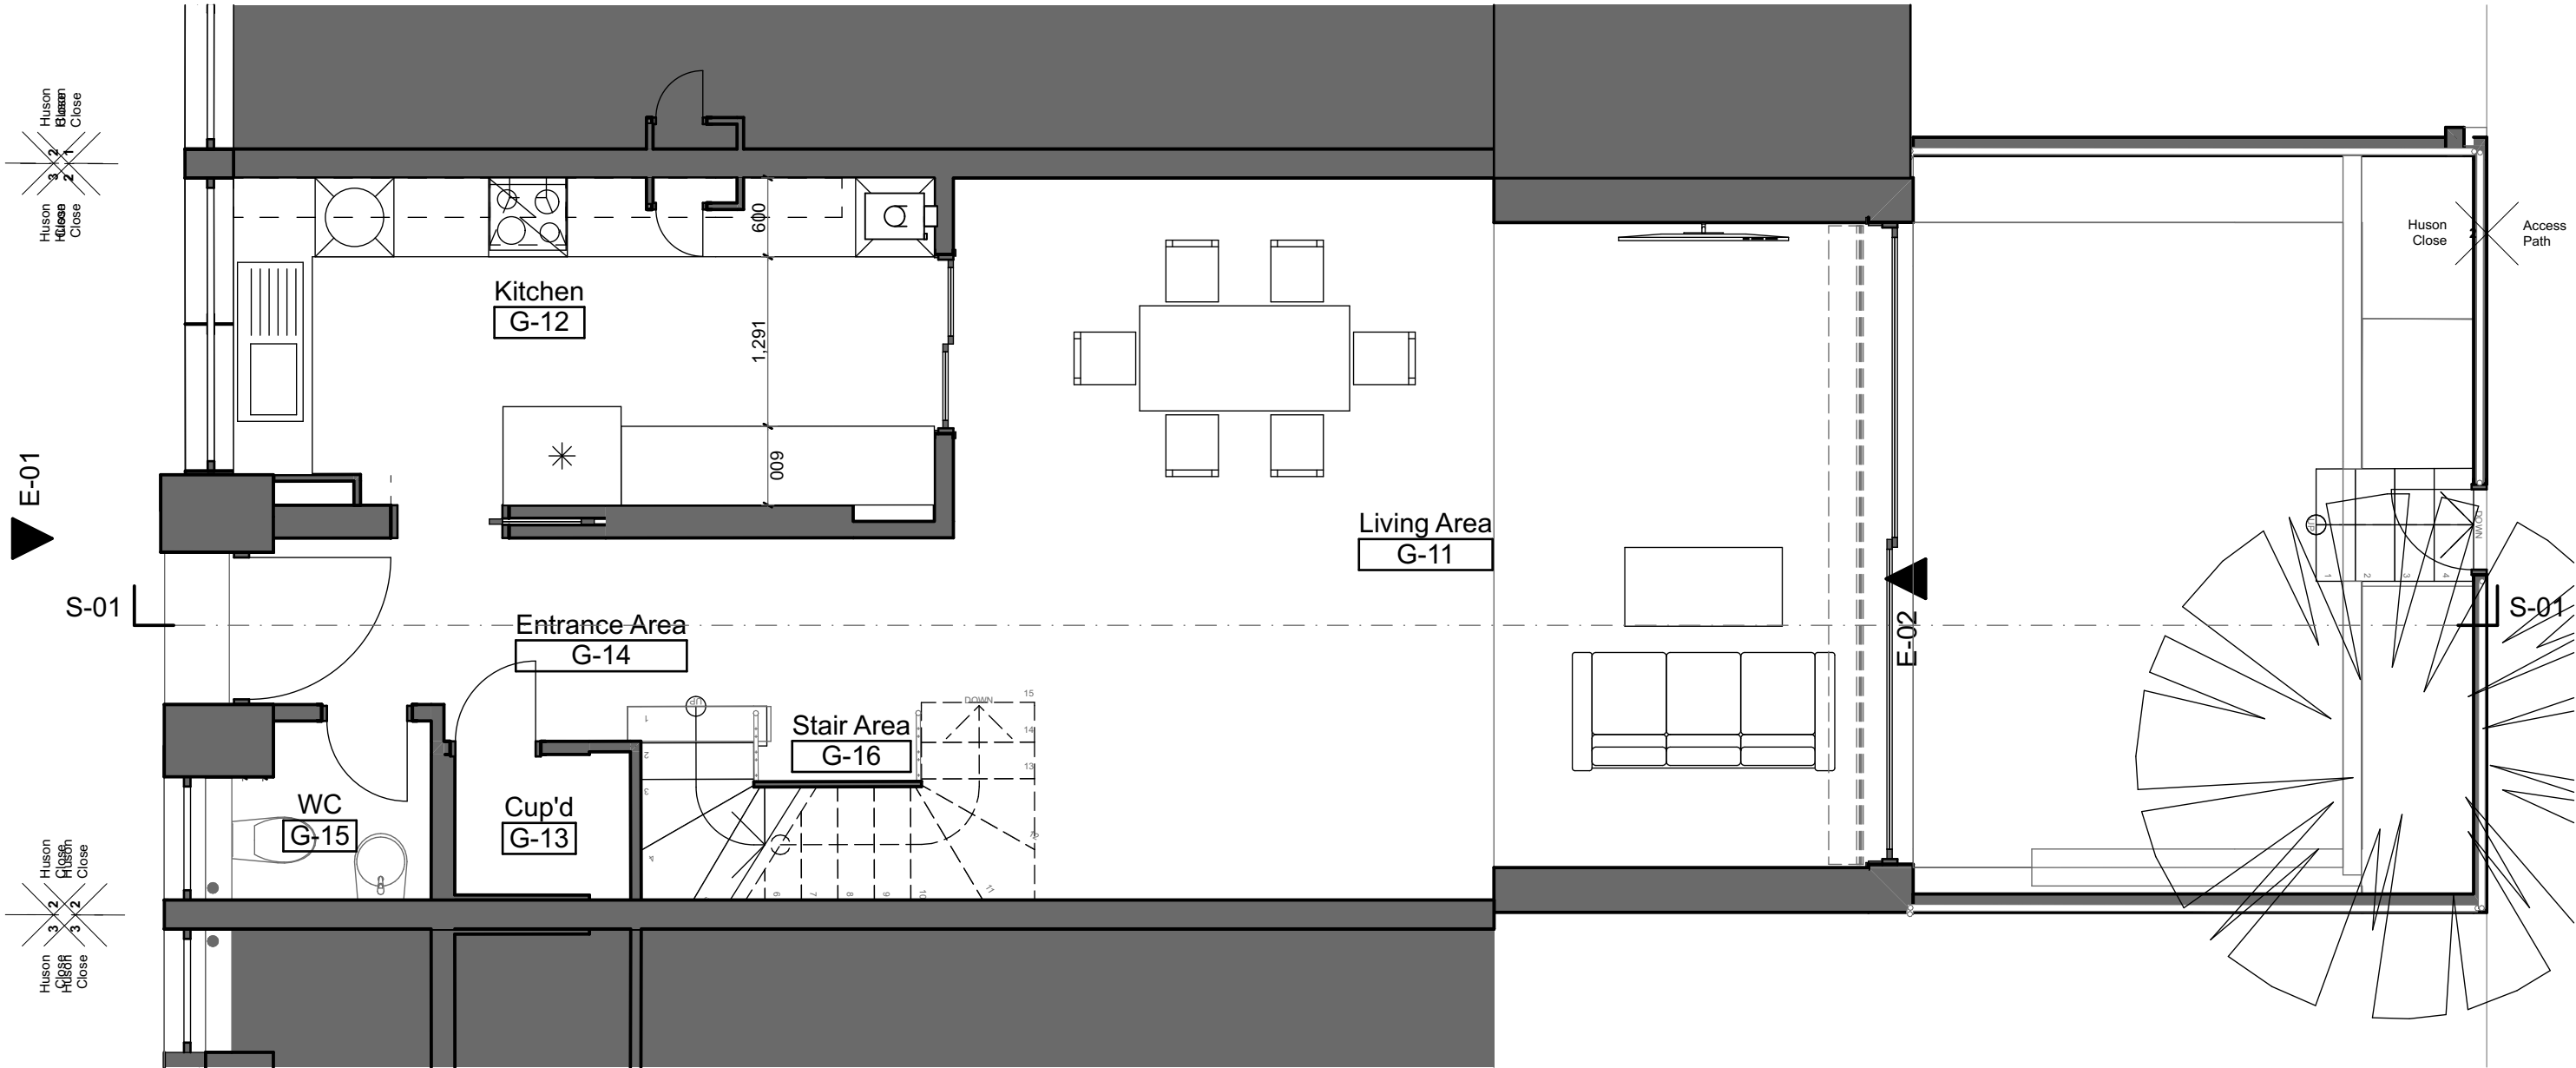

A Proposed Ground Floor (1) 1:50




FOR APPROVAL

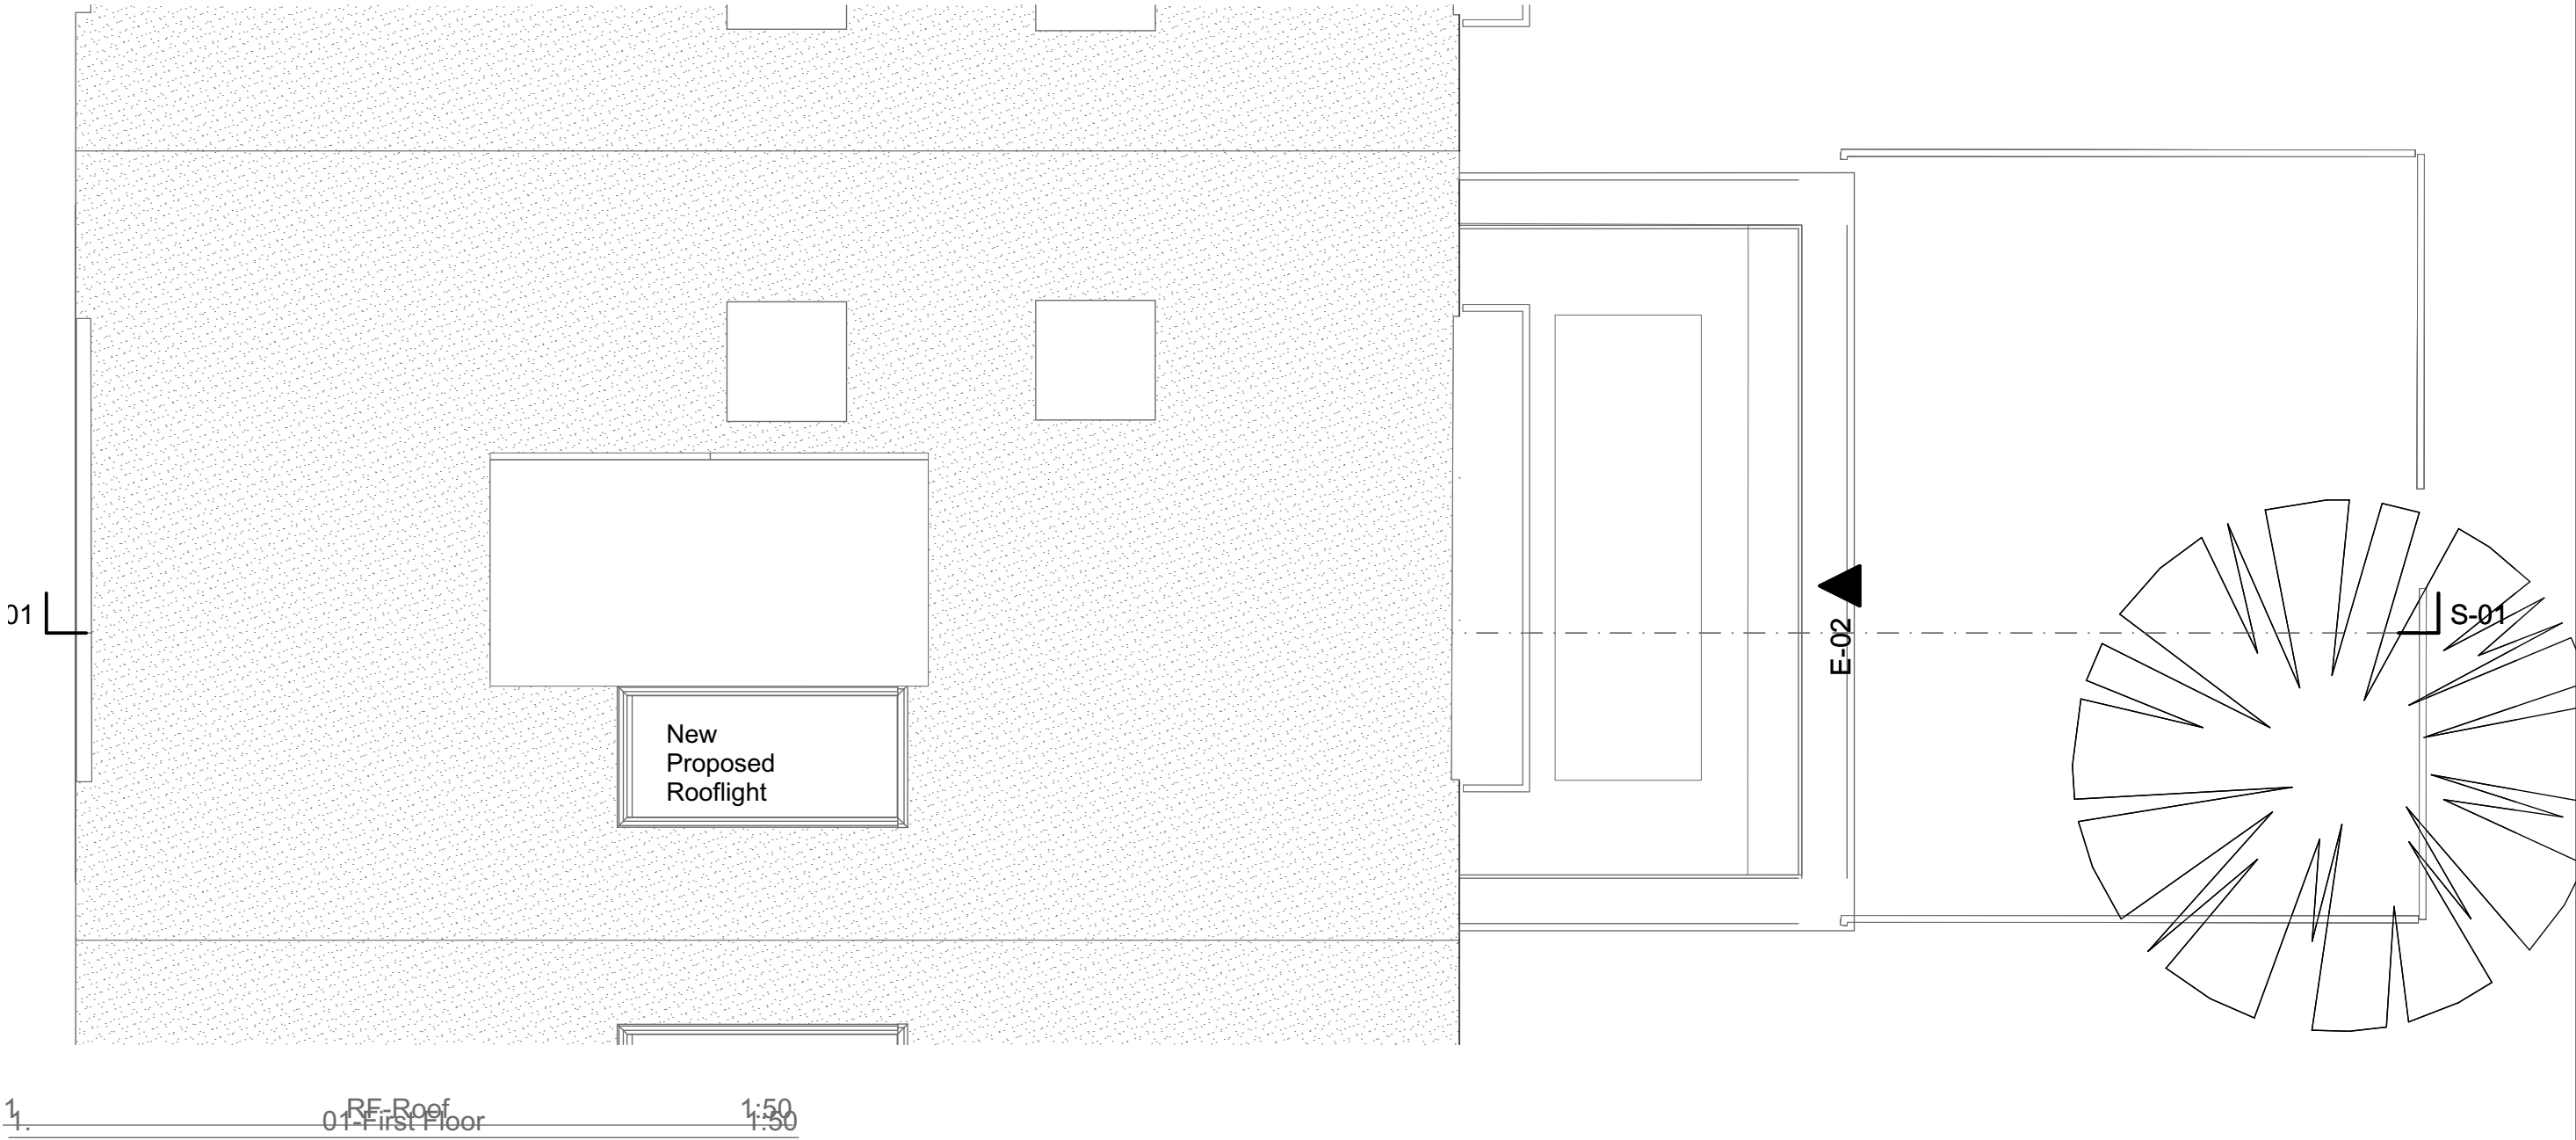




A3

### New Proposed Vents

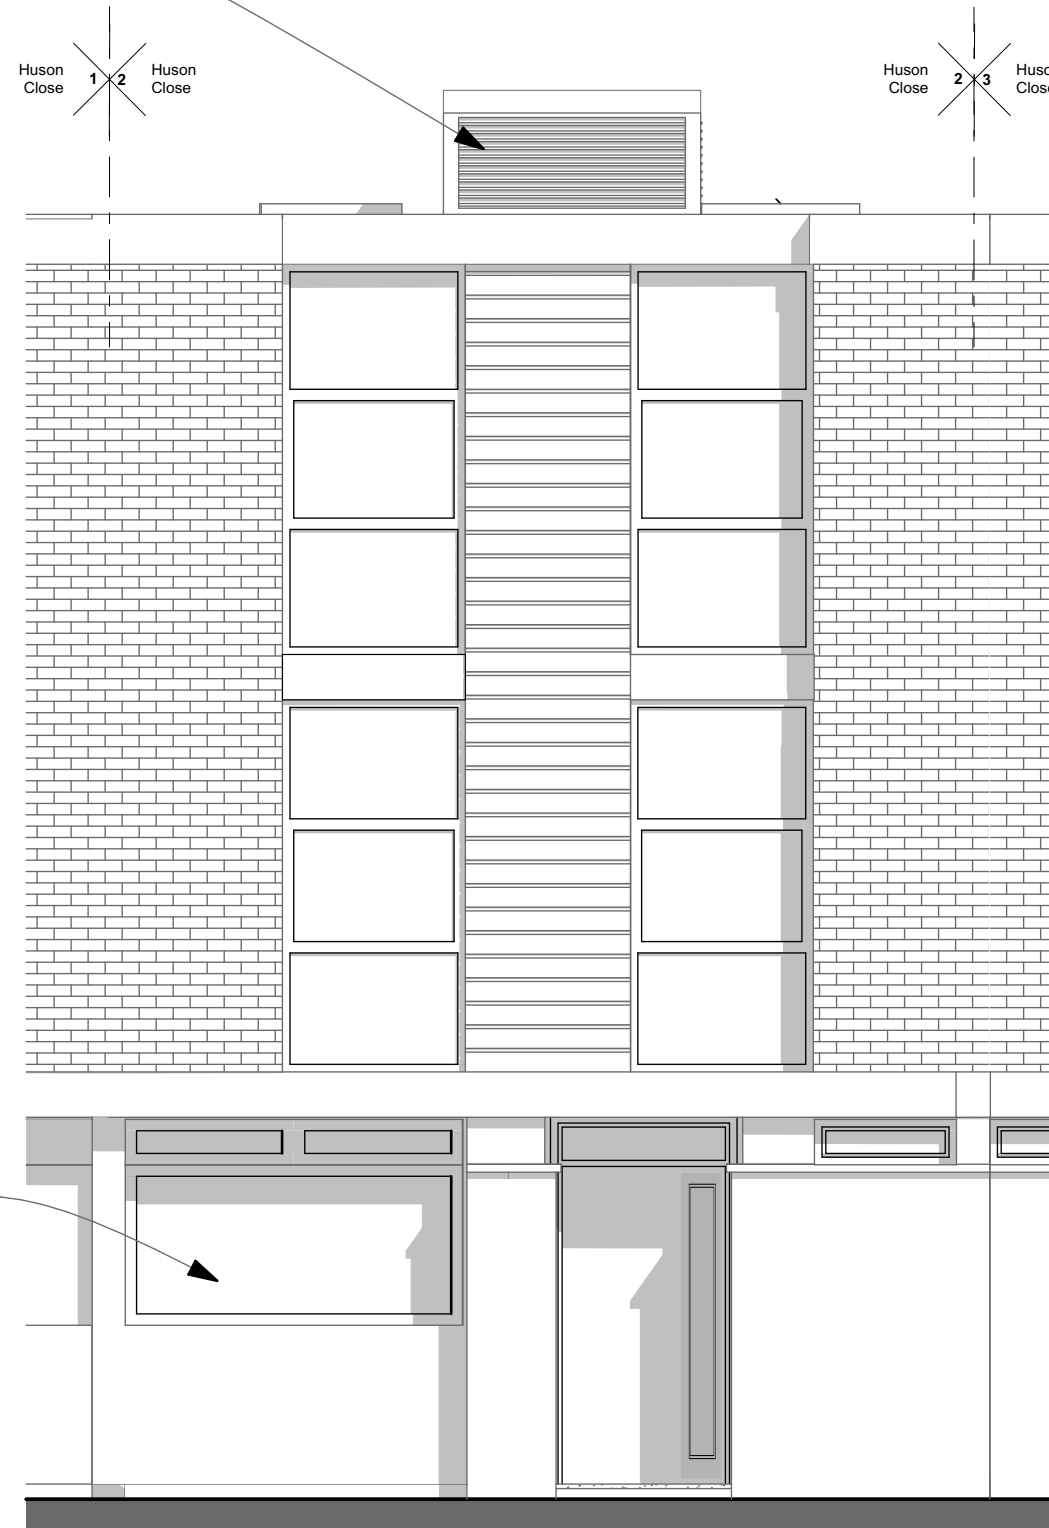

New Proposed Window:  
Frames to match existing

1	Proposed Front Elevation	1:50
---	--------------------------	------

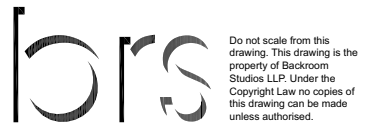

**FOR APPROVAL**




<b>Proposed Front Elevation</b>  Title:	1:50	CLIENT: Amanda Ellis PROJECT: 2 Huson Close	 backroomstudios architecture ltd T 0207 193 2042 E info@backroomstudios.co.uk	<b>A2095_S3-P105 A</b> PROJ. NO. ____ DWG NO. ____	17/12/20 REV. ____	DATE: ____	BY: ____	CHK: ____
	SCALE:							

A3

**lors**

Do not scale from this drawing. This drawing is the property of Backroom Studios LLP. Under the Copyright Law no copies of this drawing can be made unless authorised.

**FOR APPROVAL**

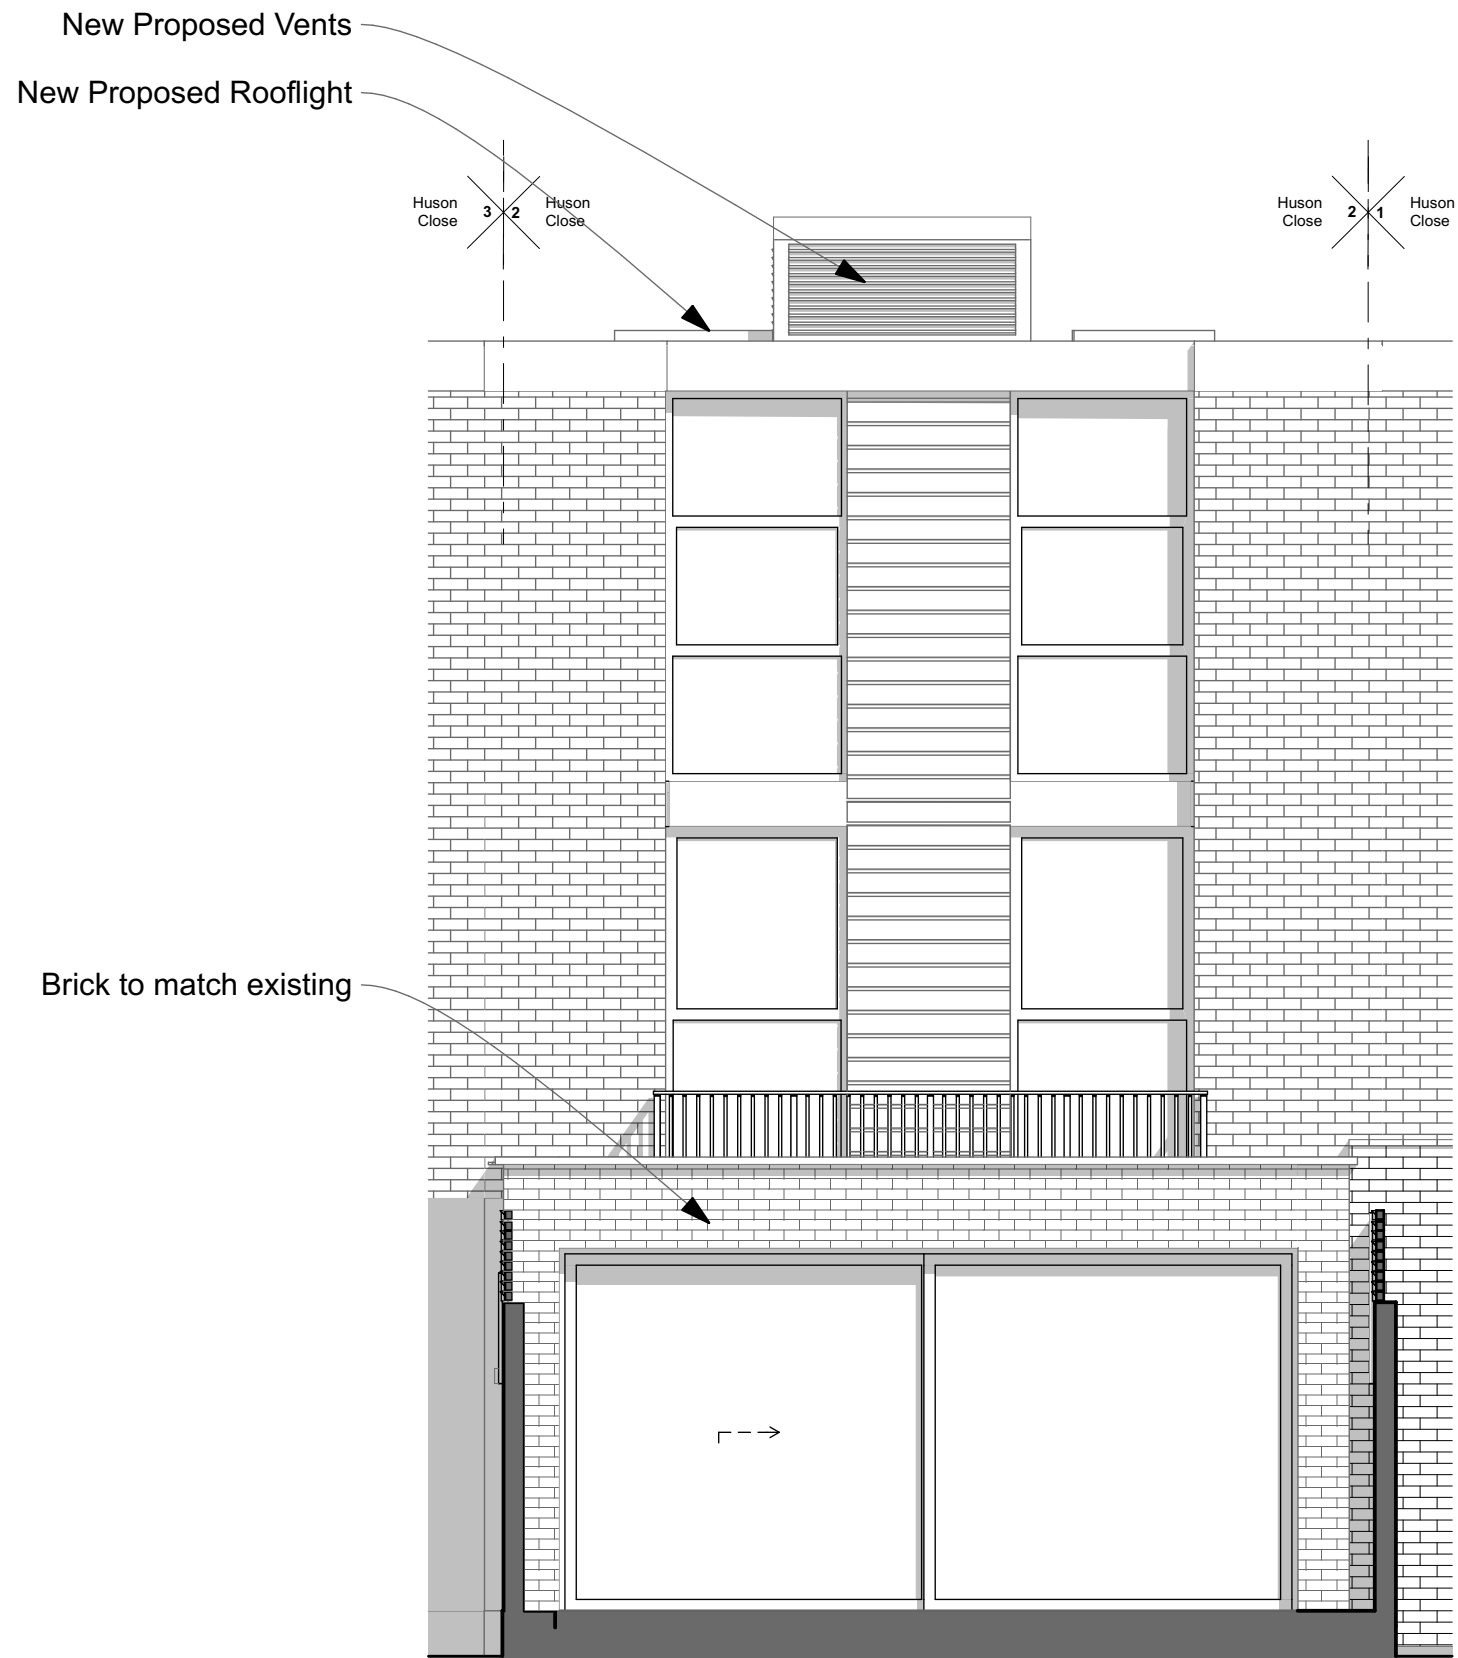

1

### Proposed Rear Elevation

1:50



### Proposed Rear Elevation

Title:

1:50  
SCALE:

CLIENT:	Amanda Ellis
PROJECT:	2 Huson Close

backroom studios  
backroomstudios architecture ltd  
T 0207 193 2042 E [info@backroomstudios.co.uk](mailto:info@backroomstudios.co.uk)

A2095\_ S3-P106 A

17/12/20

PROJ. NO. \_\_\_\_\_ DWG NO. \_\_\_\_\_

REV.


DATE:

BY:	CHK:
-----	------

BY:	CHK:
-----	------

New Proposed Vents

FOR APPROVAL

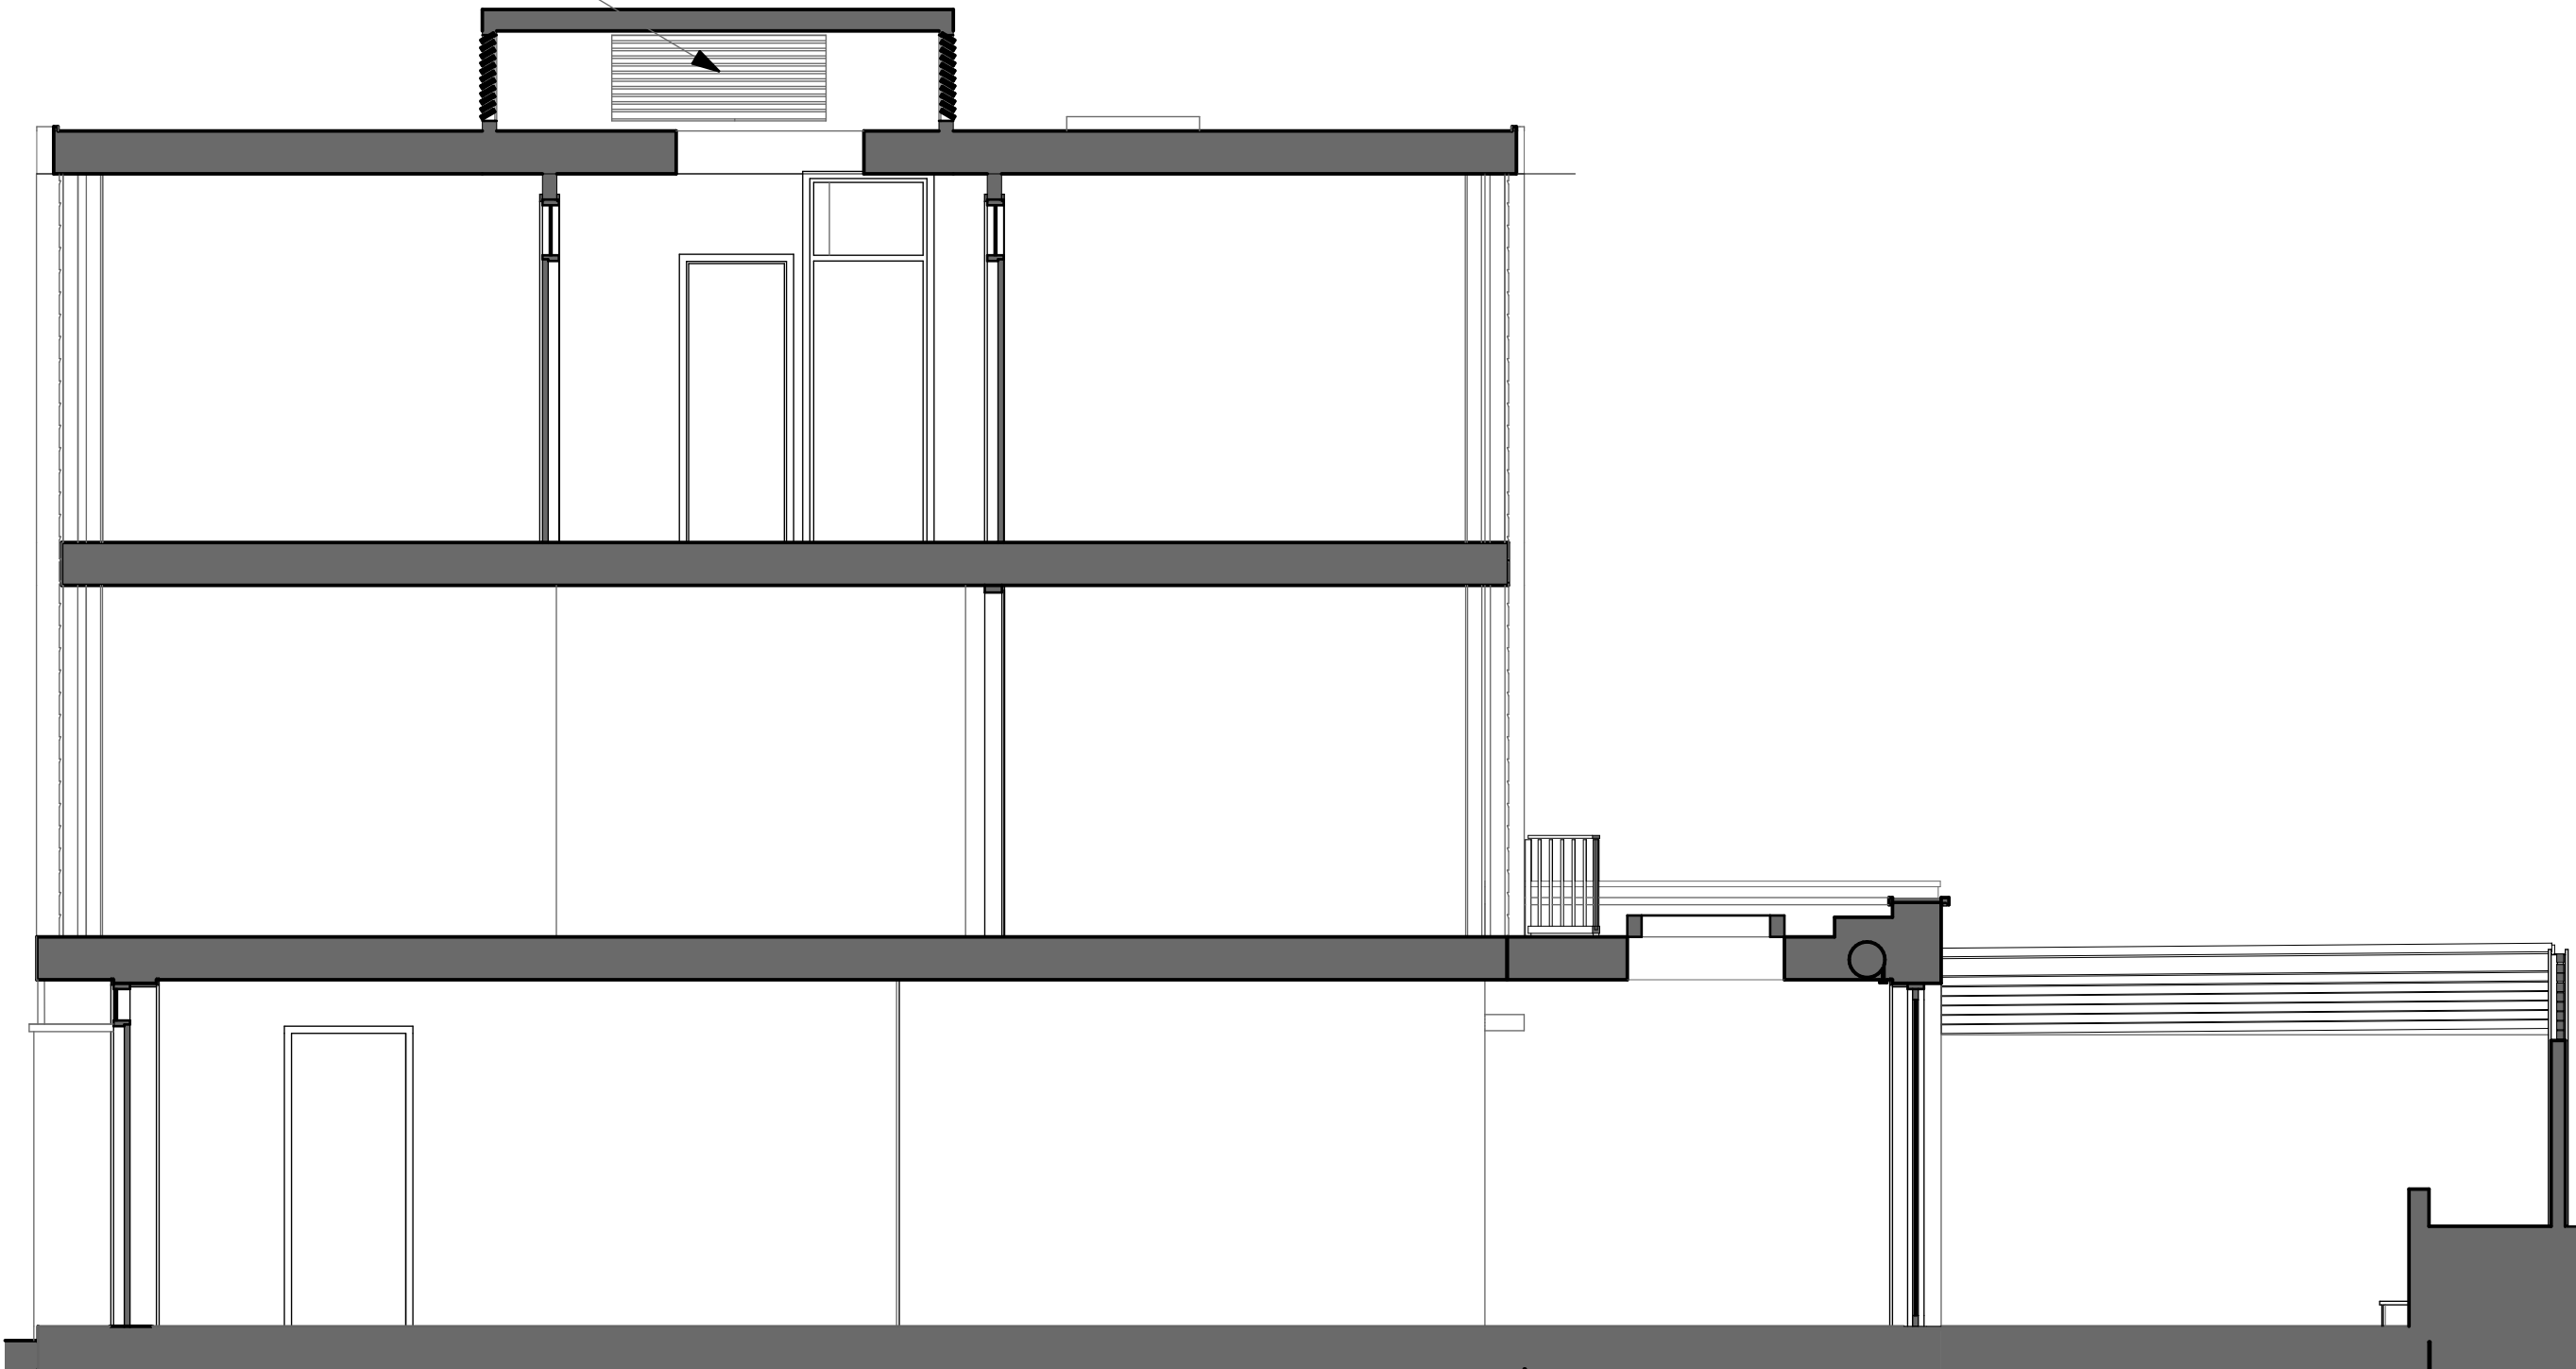

1 Building Section 1:50

Existing building | New extension |

