


Do not scale from this drawing.  
Check drawing on receipt and immediately report any discrepancies to the Architect.  
Verify all dimensions and levels on site prior to construction.  
The contents of this drawing are Stiff + Trevillion Architects LLP copyright and shall not be re-used without their written permission.  
Internal layouts are indicative only.  
Notes

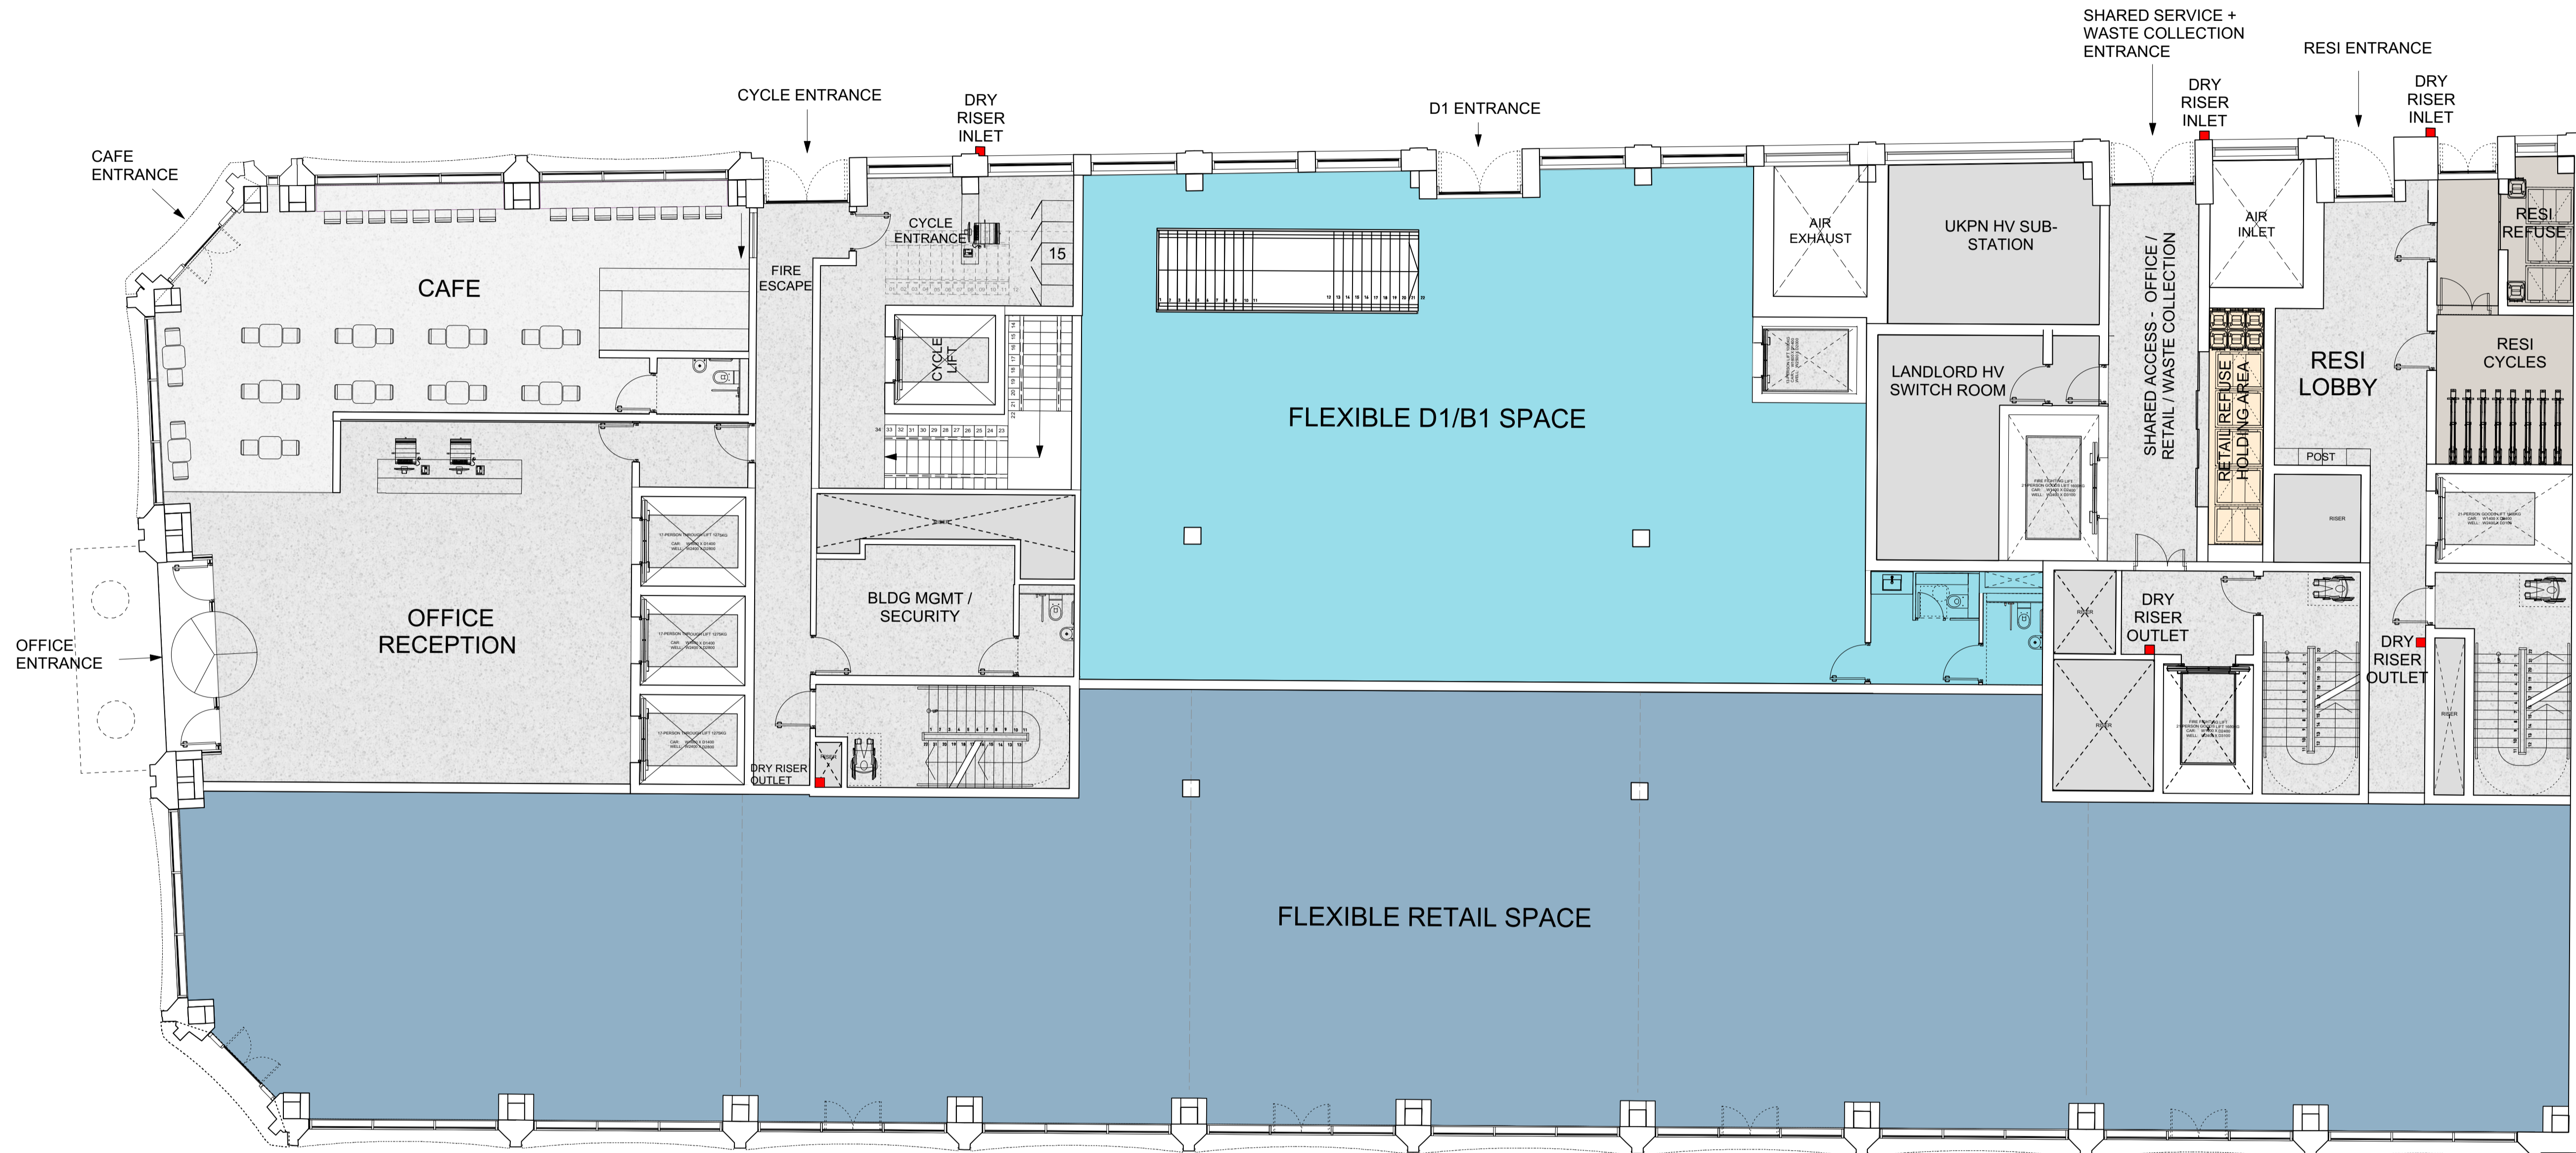

RETAIL ENTRANCES TBC  
ONCE TENANT OCCUPATION  
IS CONFIRMED

B 17/11/20 RESI CYCLE STORE TYPE / MIX REV  
A 4/11/20 EXTERNAL FACADE ELEVATION REVISED.  
NORTH CORE REVISION.  
Rev. Date Note Approved

# Stiff + Trevillion

Stiff + Trevillion Architects Ltd  
16 Woodfield Road  
London W9 2BE

T +44(0)20 8960 5550  
mail@stiffandtrevillion.com  
www.stiffandtrevillion.com

Client  
Prudential UK Real Estate  
Nominee 1 Ltd & Prudential  
Real Estate Nominee 2 Ltd

Project  
247 Tottenham Court Road,  
W1T 7QZ

Drawing Title  
Proposed Ground Floor Plan

## PLANNING

Date	Scale @ A1	Scale @ A3
04.11.2020	1:100	1:200
Project No.	Drawing No.	Revision
4486	PR-02-100	B

1 GROUND FLOOR PLAN  
SCALE 1:200 @ A3

