

Rev. • 04.12.2020 Issued for Planning



PLANNING	
Project No.	20056
Client	Nathan Harley (Resource Buildings & Interiors Ltd)
Date	December 2020
Scale	1:50 @ A1 / 1:100 @ A3
Project	38 Chester Terrace NW1 4ND
Drawing Title:	Existing Lower Ground Floor Plan
Drawing No.	P0999
Drawn	Approved
PK	LG
Rev.	Signed
-	TB


Marek Wojciechowski Architects Ltd.

66 - 68 Margaret Street W1W 8SR T. 020 7580 9336 www.mwa.co.uk

Copyright Marek Wojciechowski Architects. No implied license exists. This drawing should not be used to calculate areas for the purposes of valuation. All dimensions to be checked on site by the contractor and such dimensions to be their responsibility. Do not scale drawings. All work must comply with relevant British Standards and Building Regulations requirements. Drawing errors and omissions to be reported to the architect.


 0 0.5m 1m 2m 4m

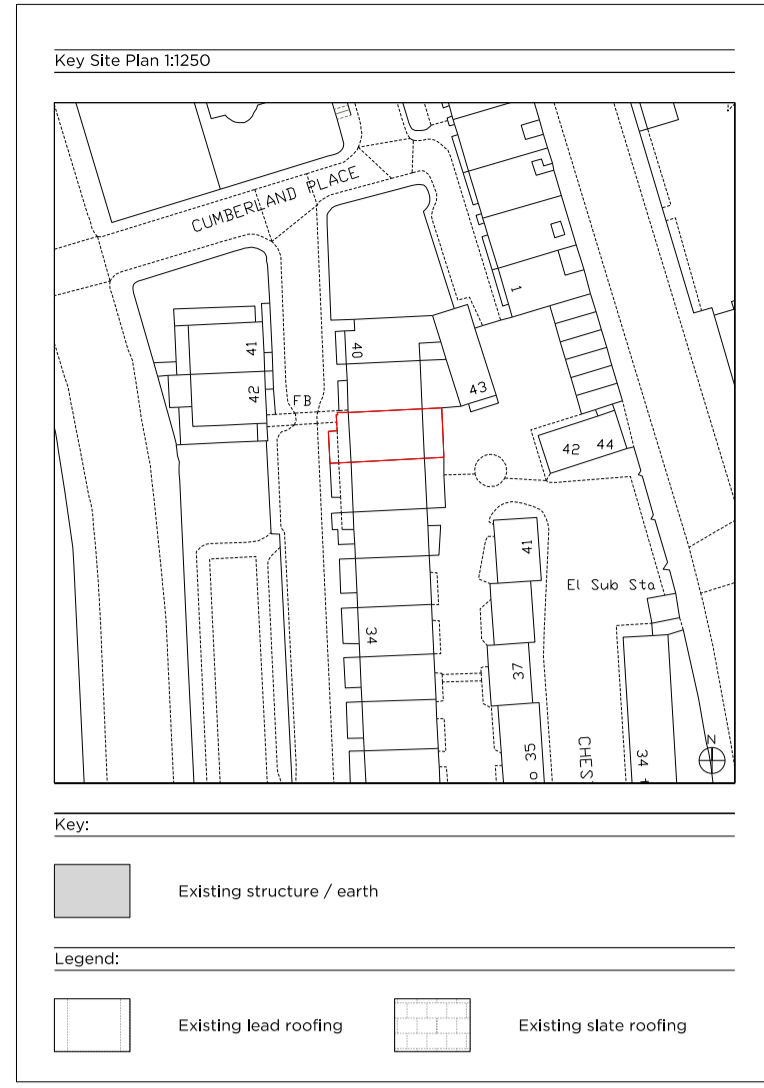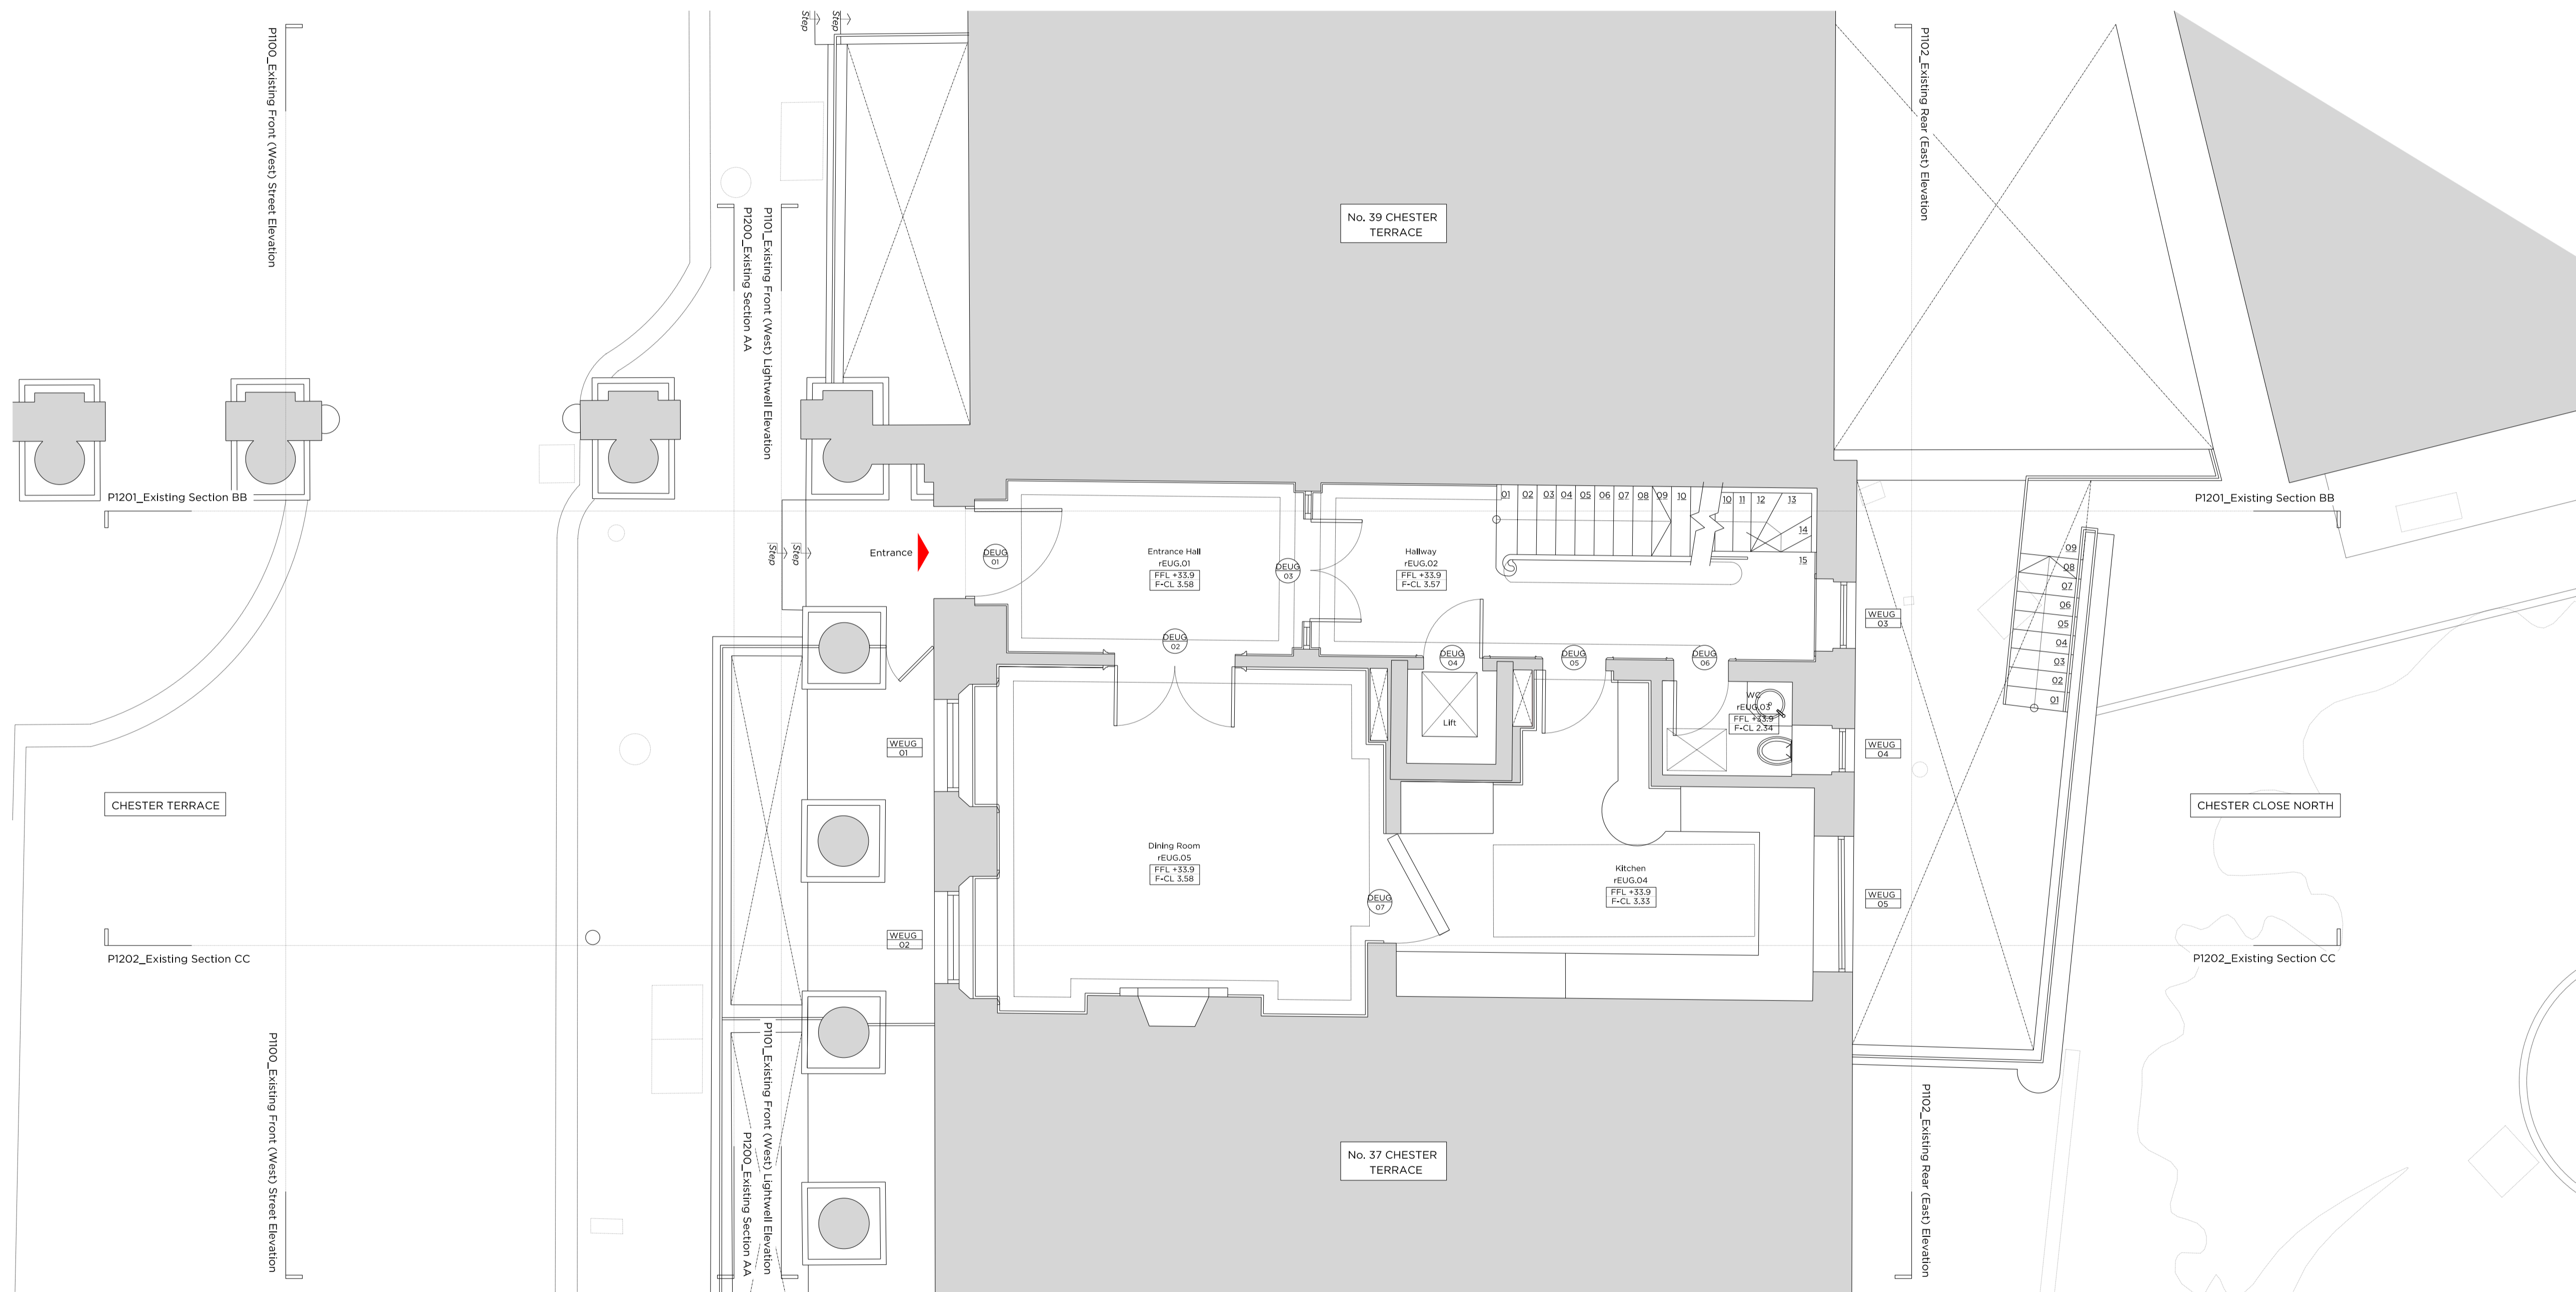



Rev. 04.12.2020 Issued for Planning

PLANNING		
Project No.	20056	
Client	Nathan Harley (Resource Buildings & Interiors Ltd)	
Date	December 2020	
Scale	1:50 @ A1 / 1:100 @ A3	
Project	38 Chester Terrace NW1 4ND	
Drawing Title:	Existing Upper Ground Floor Plan	
Drawing No.	P1000	
Drawn	Approved	Signed
PK	LG	TB

Marek Wojciechowski Architects Ltd.

66 - 68 Margaret Street W1W 8SR T. 020 7580 9336 www.mwa.co.uk

Copyright Marek Wojciechowski Architects. No implied license exists. This drawing should not be used to calculate areas for the purposes of valuation. All dimensions to be checked on site by the contractor and such dimensions to be their responsibility. Do not scale drawings. All work must comply with relevant British Standards and Building Regulations requirements. Drawing errors and omissions to be reported to the architect.

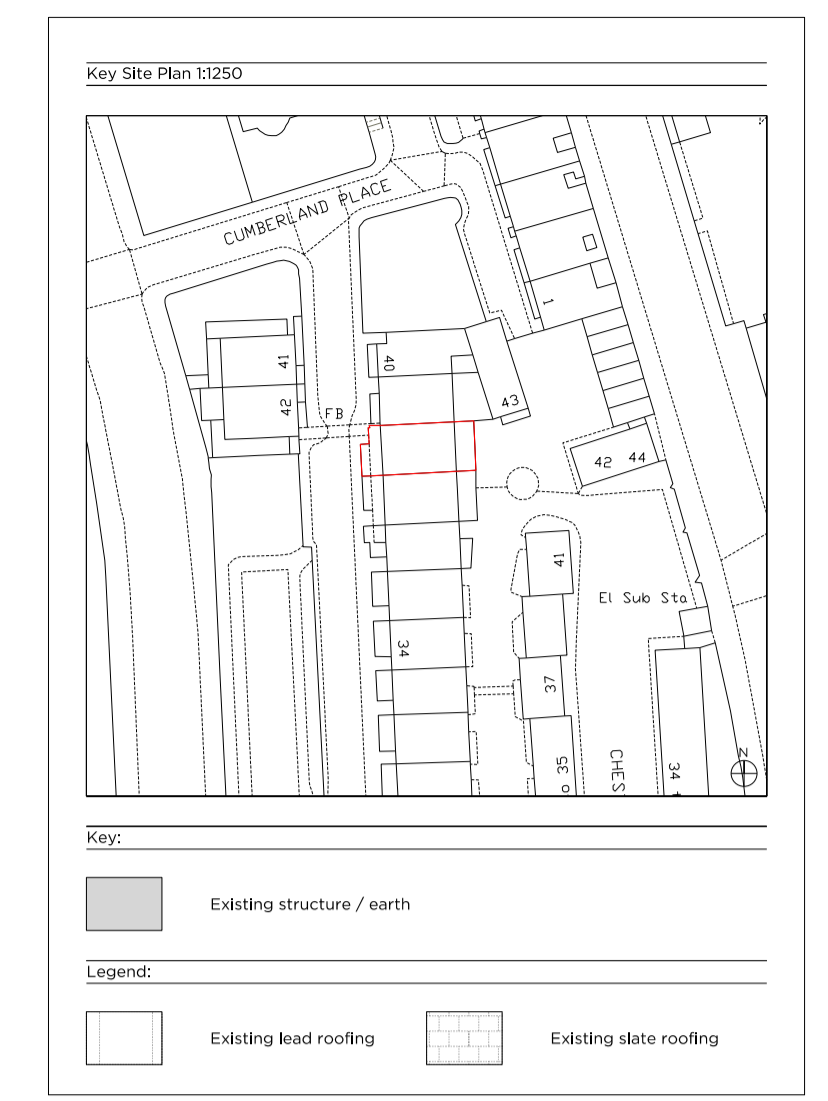
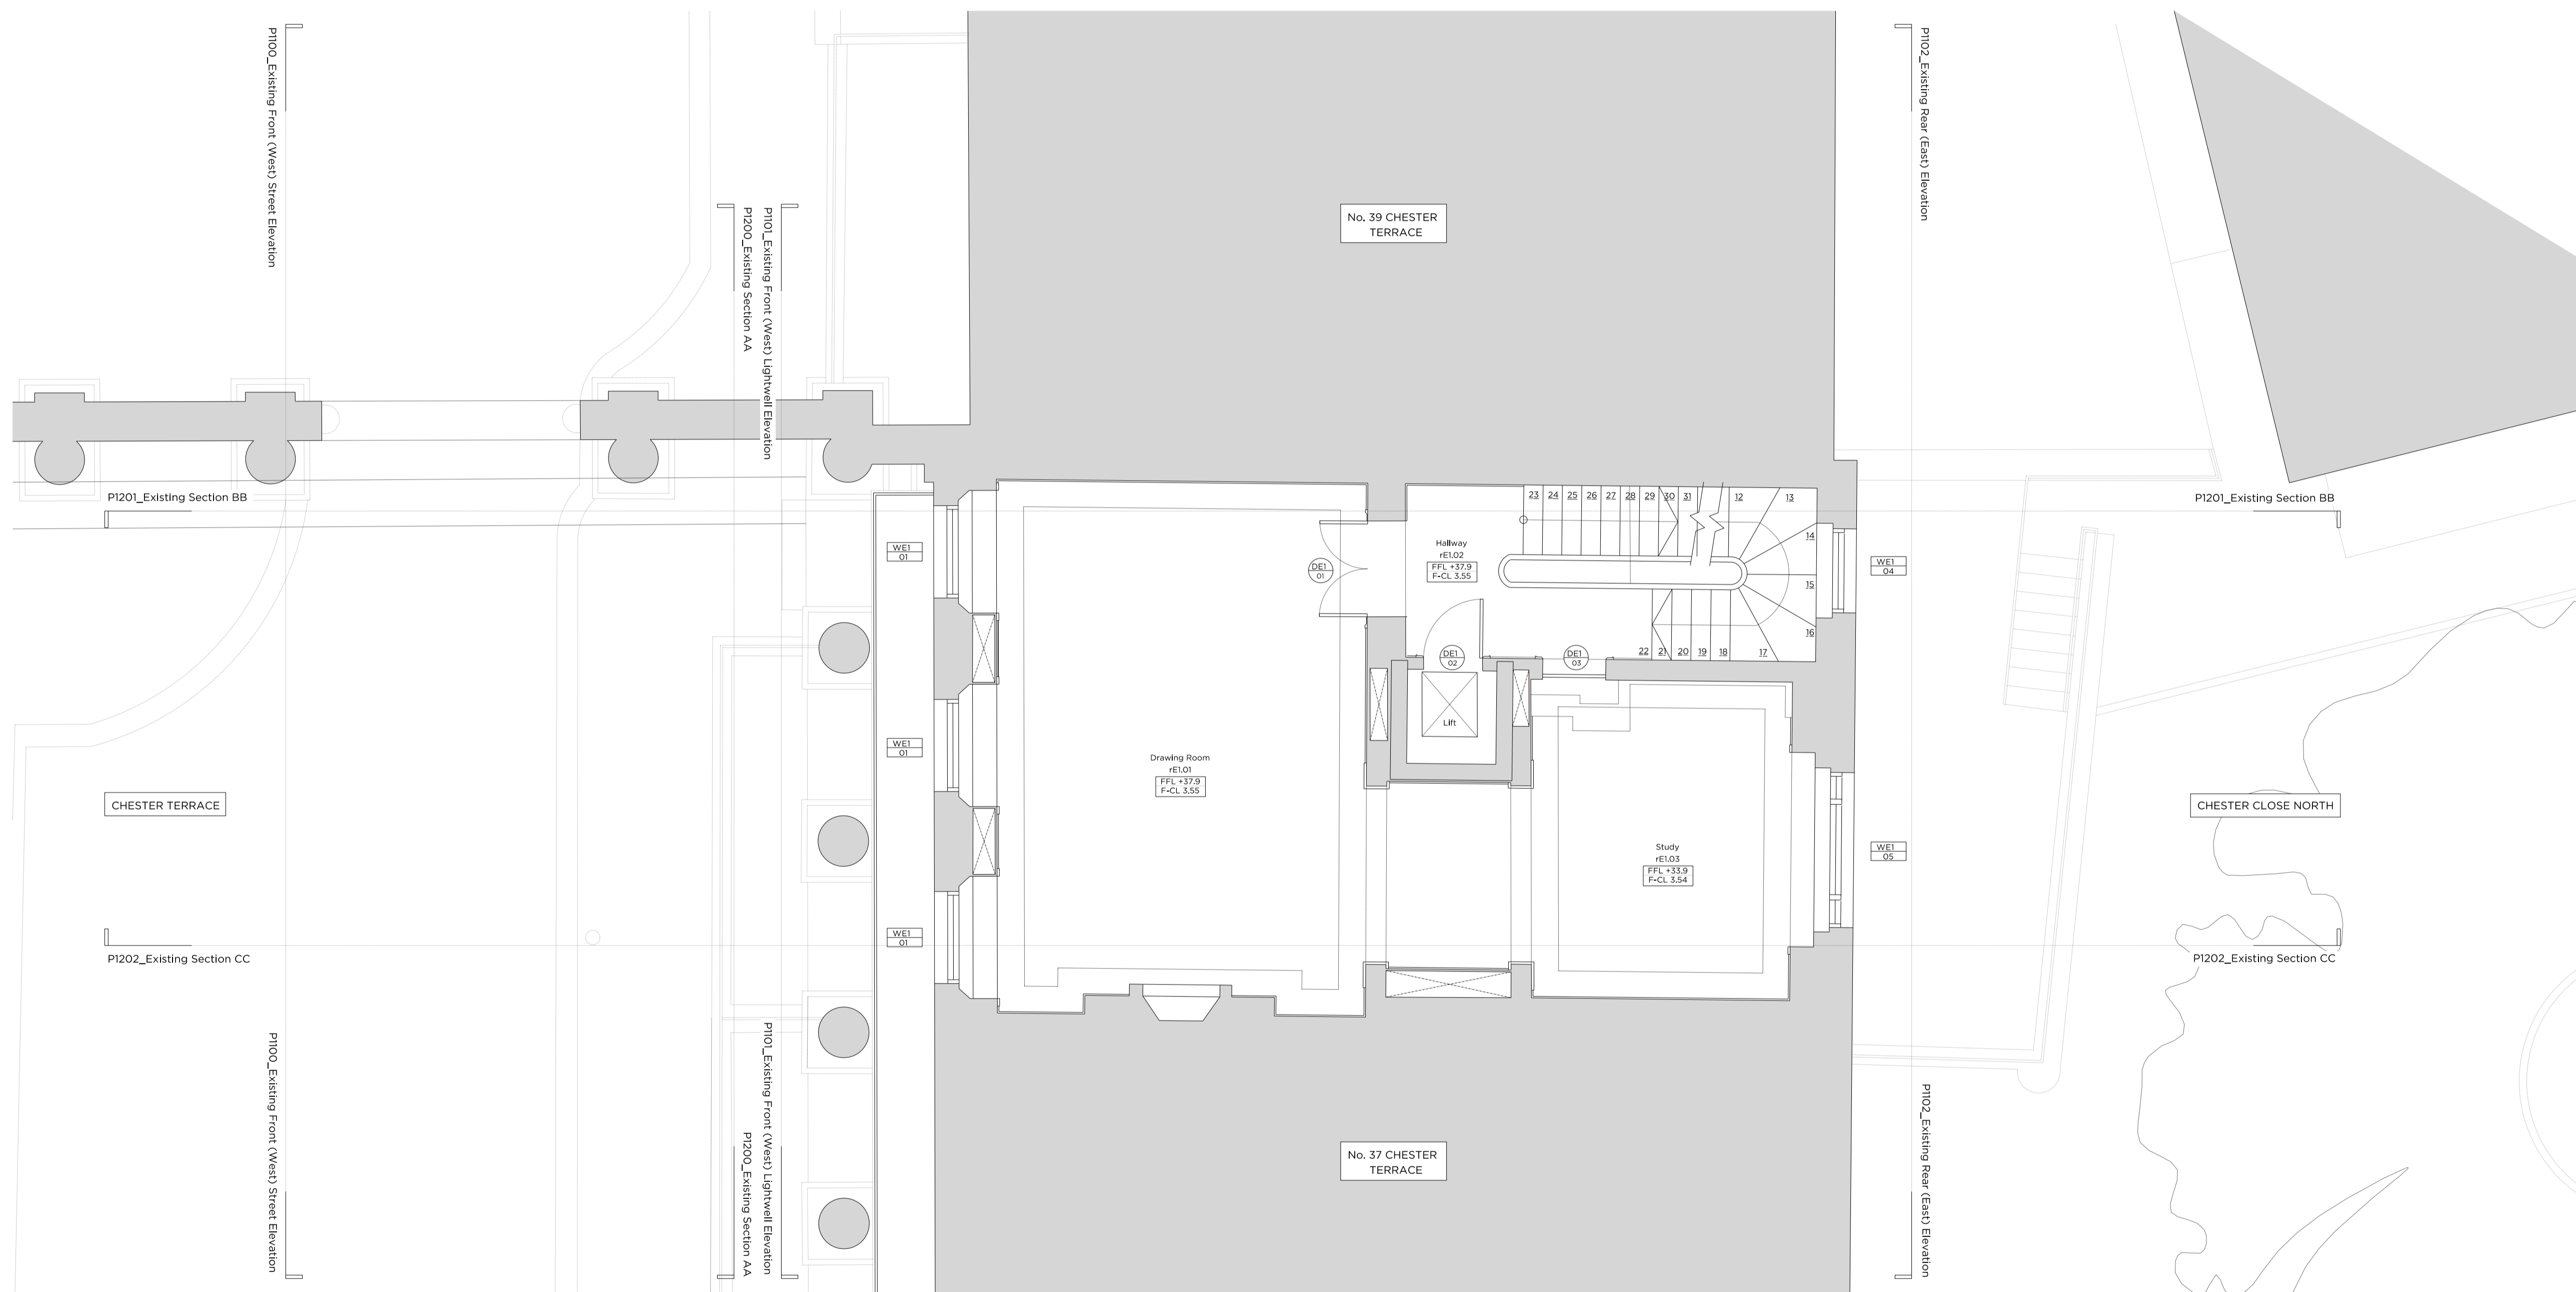


Rev. • 04.12.2020 Issued for Planning

PLANNING	
Project No.	20056
Client	Nathan Harley (Resource Buildings & Interiors Ltd)
Date	December 2020
Scale	1:50 @ A1 / 1:100 @ A3
Project	38 Chester Terrace NW1 4ND
Drawing Title:	Existing First Floor Plan
Drawing No.	P1001
Drawn	PK
Approved	LG
Signed	TB

Marek Wojciechowski Architects Ltd.
 66 - 68 Margaret Street W1W 8SR T. 020 7580 9336 www.mwa.co.uk

Copyright Marek Wojciechowski Architects. No implied license exists. This drawing should not be used to calculate areas for the purposes of valuation. All dimensions to be checked on site by the contractor and such dimensions to be their responsibility. Do not scale drawings. All work must comply with relevant British Standards and Building Regulations requirements. Drawing errors and omissions to be reported to the architect.

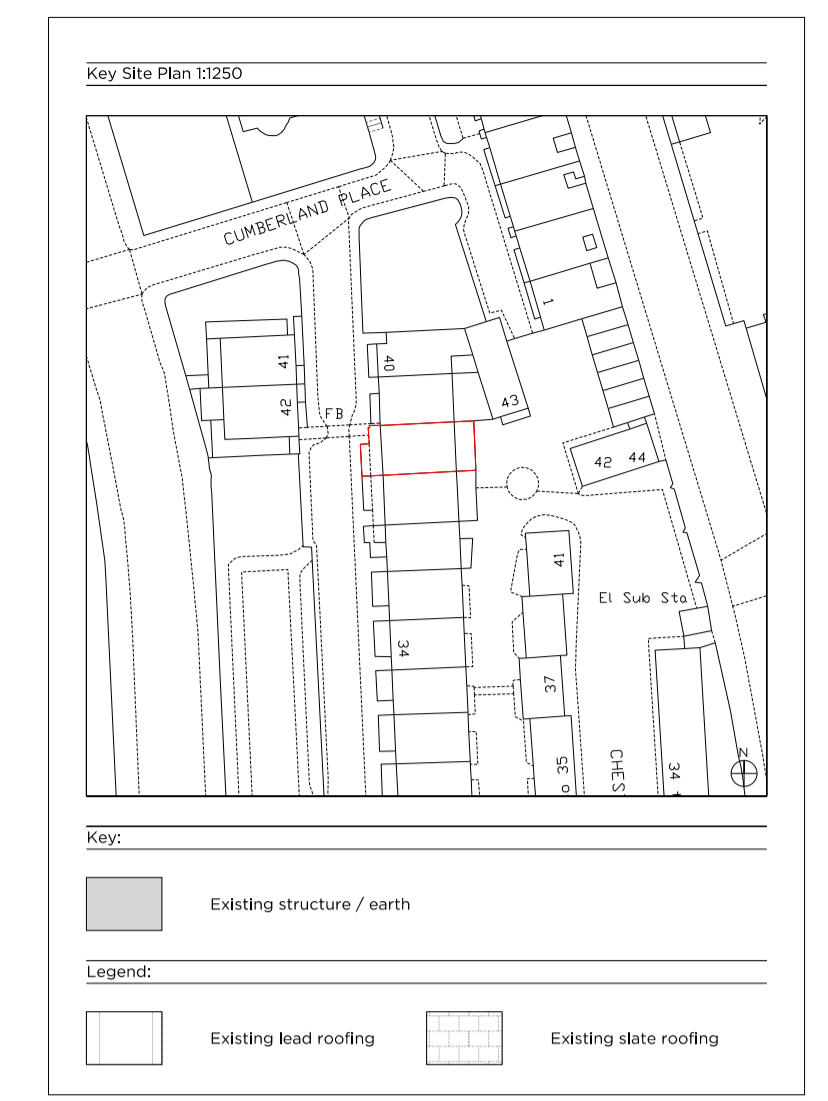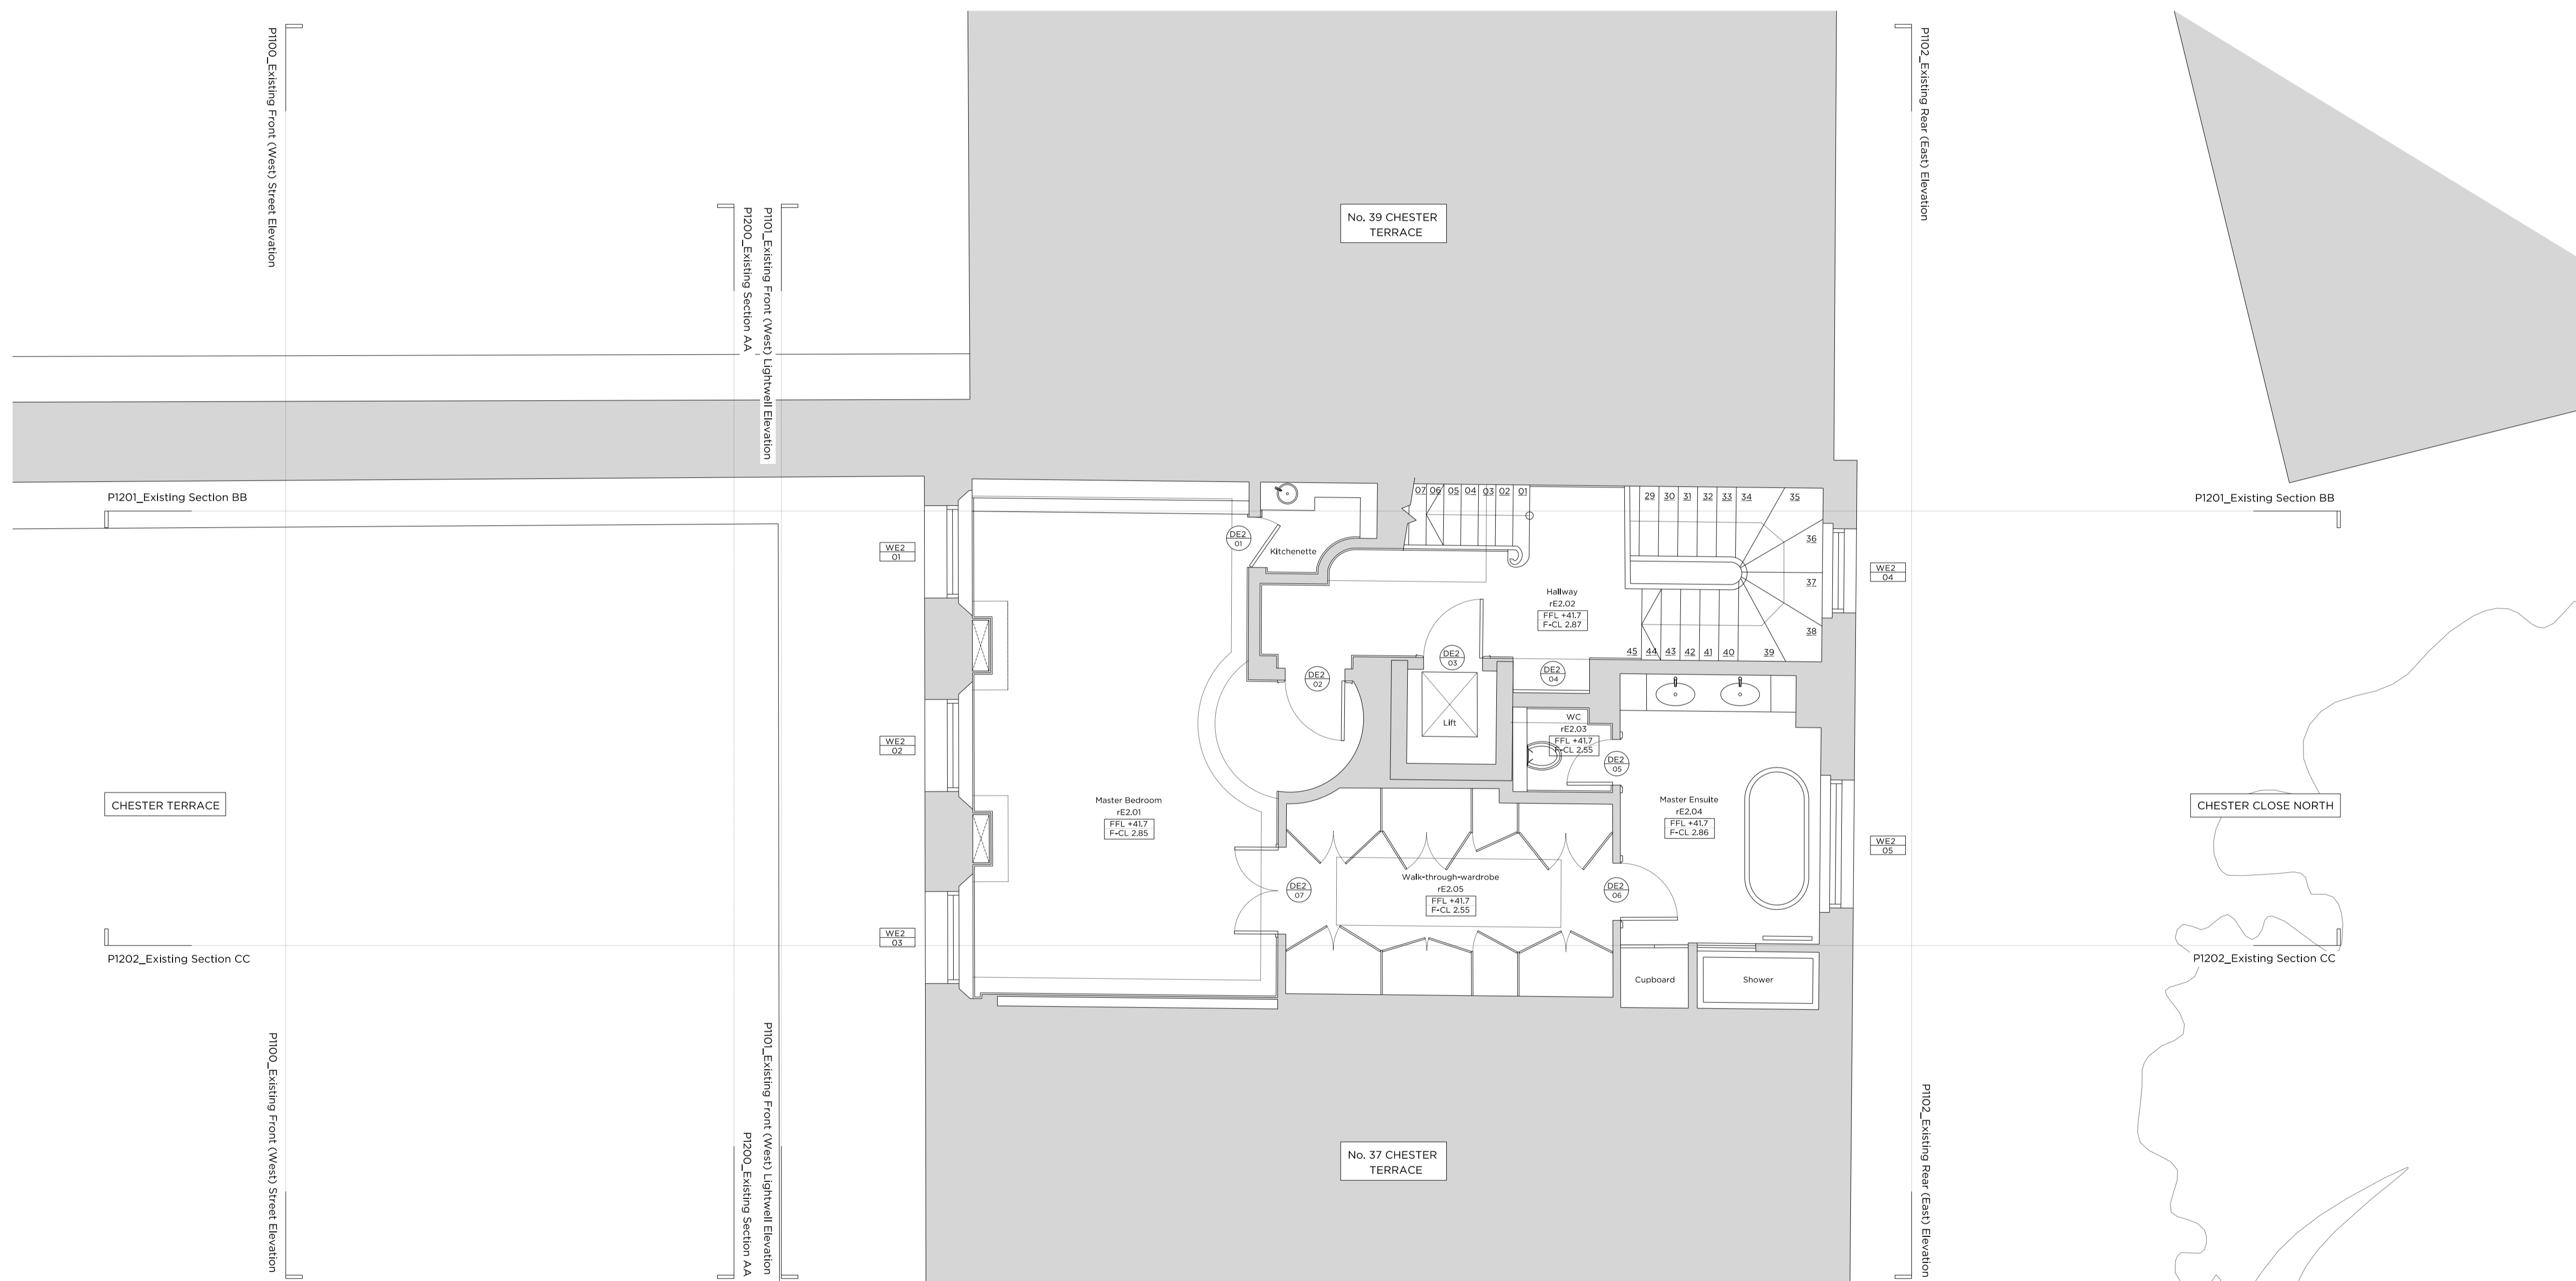



Rev. • 04.12.2020 Issued for Planning

PLANNING	
Project No.	20056
Client	Nathan Harley (Resource Buildings & Interiors Ltd)
Date	December 2020
Scale	1:50 @ A1 / 1:100 @ A3
Project	38 Chester Terrace NW1 4ND
Drawing Title:	Existing Second Floor Plan
Drawing No.	P1002
Drawn	Approved
PK	LG TB

Marek Wojciechowski Architects Ltd.

66 - 68 Margaret Street W1W 8SR T. 020 7580 9336 www.mwa.co.uk

Copyright Marek Wojciechowski Architects. No implied license exists. This drawing should not be used to calculate areas for the purposes of valuation. All dimensions to be checked on site by the contractor and such dimensions to be their responsibility. Do not scale drawings. All work must comply with relevant British Standards and Building Regulations requirements. Drawing errors and omissions to be reported to the architect.

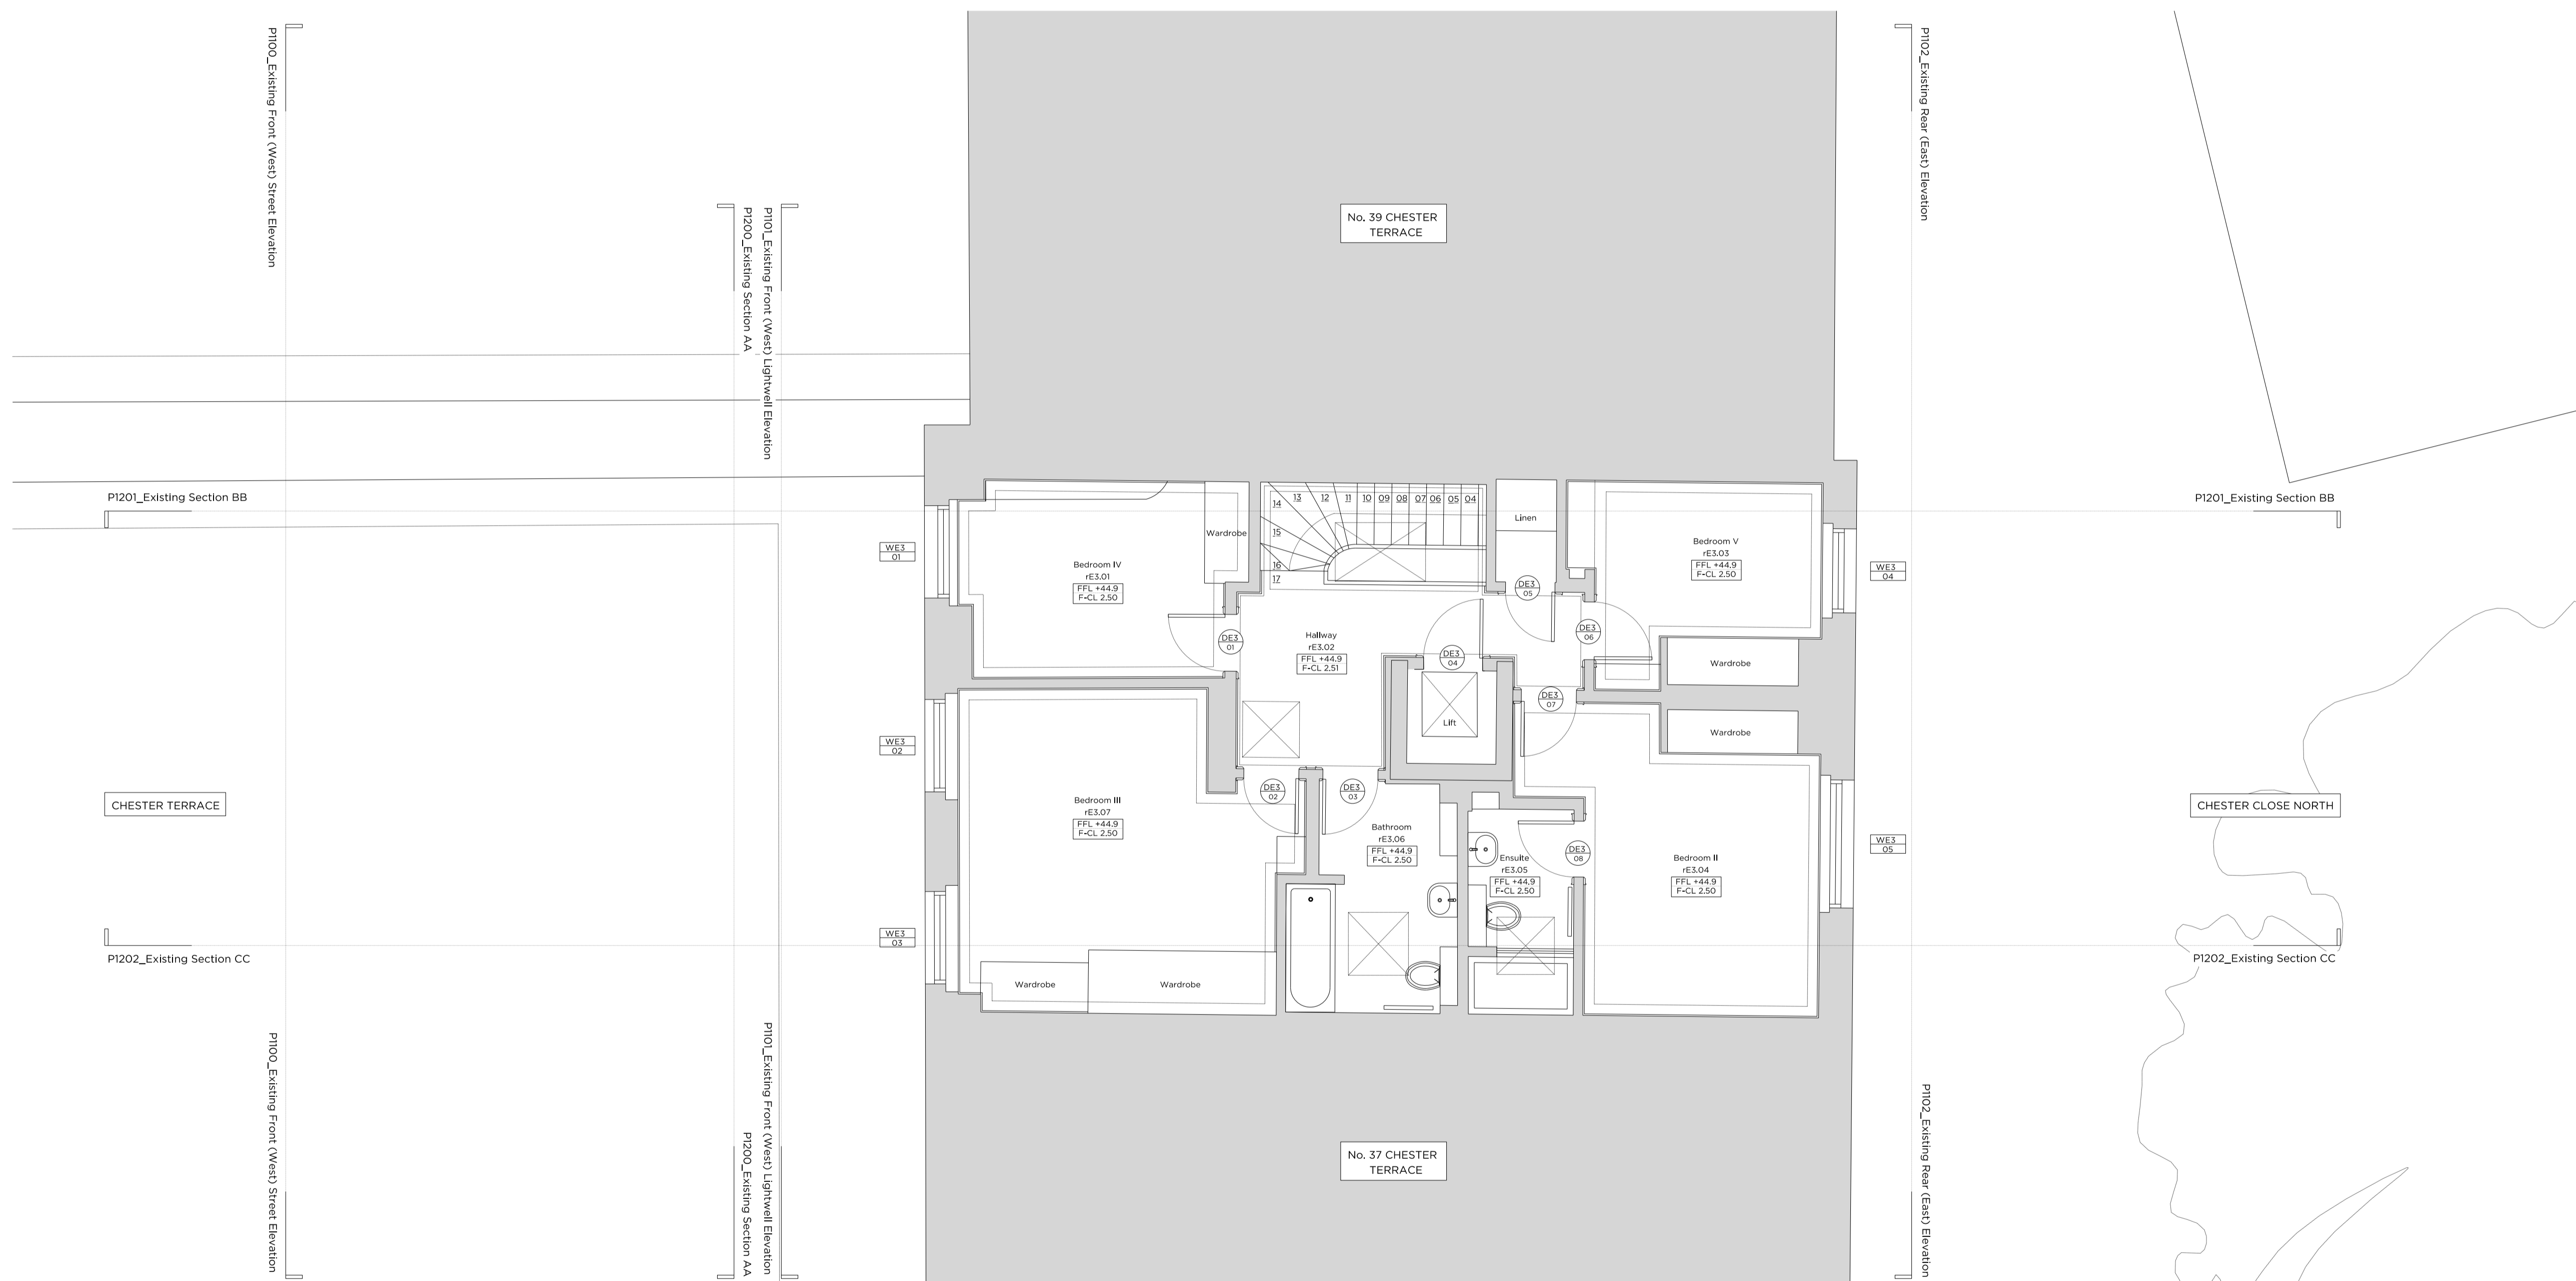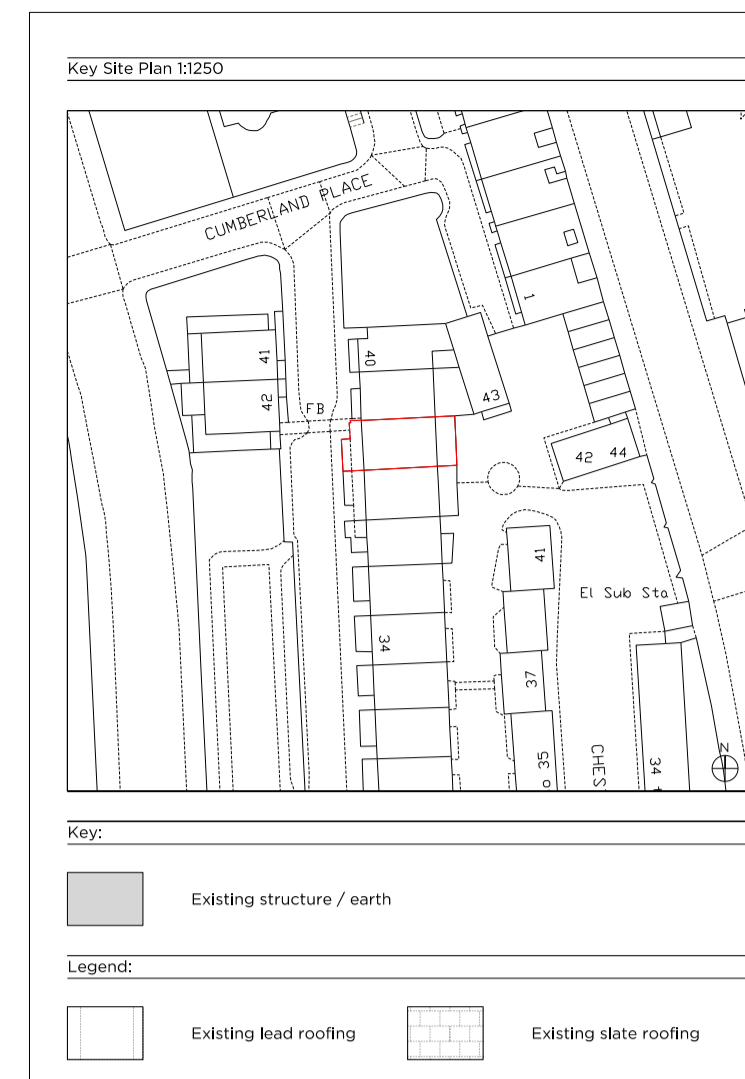


Rev. 04.12.2020 Issued for Planning

PLANNING		
Project No.	20056	
Client	Nathan Harley (Resource Buildings & Interiors Ltd)	
Date	December 2020	
Scale	1:50 @ A1 / 1:100 @ A3	
Project	38 Chester Terrace NW1 4ND	
Drawing Title:	Existing Third Floor Plan	
Drawing No.	P1003	
Drawn	Approved	Signed
PK	LG	TB



66 - 68 Margaret Street W1W 8SR T. 020 7580 9336 www.mwa.co.uk

Copyright Marek Wojciechowski Architects. No implied license exists. This drawing should not be used to calculate areas for the purposes of valuation. All dimensions to be checked on site by the contractor and such dimensions to be their responsibility. Do not scale drawings. All work must comply with relevant British Standards and Building Regulations requirements. Drawing errors and omissions to be reported to the architect.

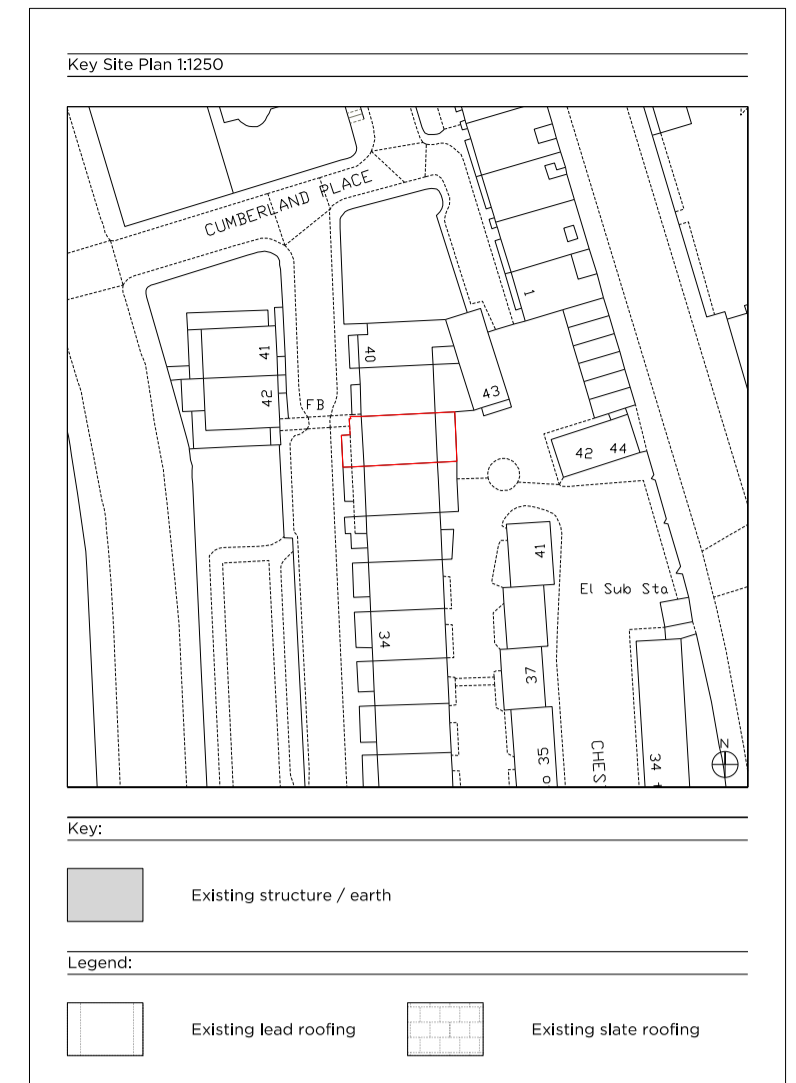

Rev. 04.12.2020 Issued for Planning

PLANNING		
Project No.	20056	
Client	Nathan Harley (Resource Buildings & Interiors Ltd)	
Date	December 2020	
Scale	1:50 @ A1 / 1:100 @ A3	
Project	38 Chester Terrace NW1 4ND	
Drawing Title:	Existing Roof Plan	
Drawing No.	P1005	
Rev.	-	
Drawn	Approved	Signed
PK	LG	TB

Marek Wojciechowski Architects Ltd.

66 - 68 Margaret Street W1W 8SR T. 020 7580 9336 www.mwa.co.uk

Copyright Marek Wojciechowski Architects. No implied license exists. This drawing should not be used to calculate areas for the purposes of valuation. All dimensions to be checked on site by the contractor and such dimensions to be their responsibility. Do not scale drawings. All work must comply with relevant British Standards and Building Regulations requirements. Drawing errors and omissions to be reported to the architect.



Key Site Plan 1:250

Key:

- Existing structure / earth

Legend:

- Existing brickwork

General notes:

Refer to door & window schedule for more detail

Rev. - 04.12.2020 Issued for Planning

PLANNING

Project No. 20056

Client
Nathan Harley (Resource Buildings & Interiors Ltd)

Date
December 2020

Scale
1:50 @ A1 / 1:100 @ A3

Project
38 Chester Terrace
NW1 4ND

Drawing Title:
Existing Front (West) Street Elevation

Drawing No. P1100 Rev. -



Drawn PK	Approved LG	Signed TB
-------------	----------------	--------------



66 - 68 Margaret Street W1W 8SR T. 020 7580 9336 www.mwa.co.uk

Copyright Marek Wojciechowski Architects. No implied license exists. This drawing should not be used to calculate areas for the purposes of valuation. All dimensions to be checked on site by the contractor and such dimensions to be their responsibility. Do not scale drawings. All work must comply with relevant British Standards and Building Regulations requirements. Drawing errors and omissions to be reported to the architect.



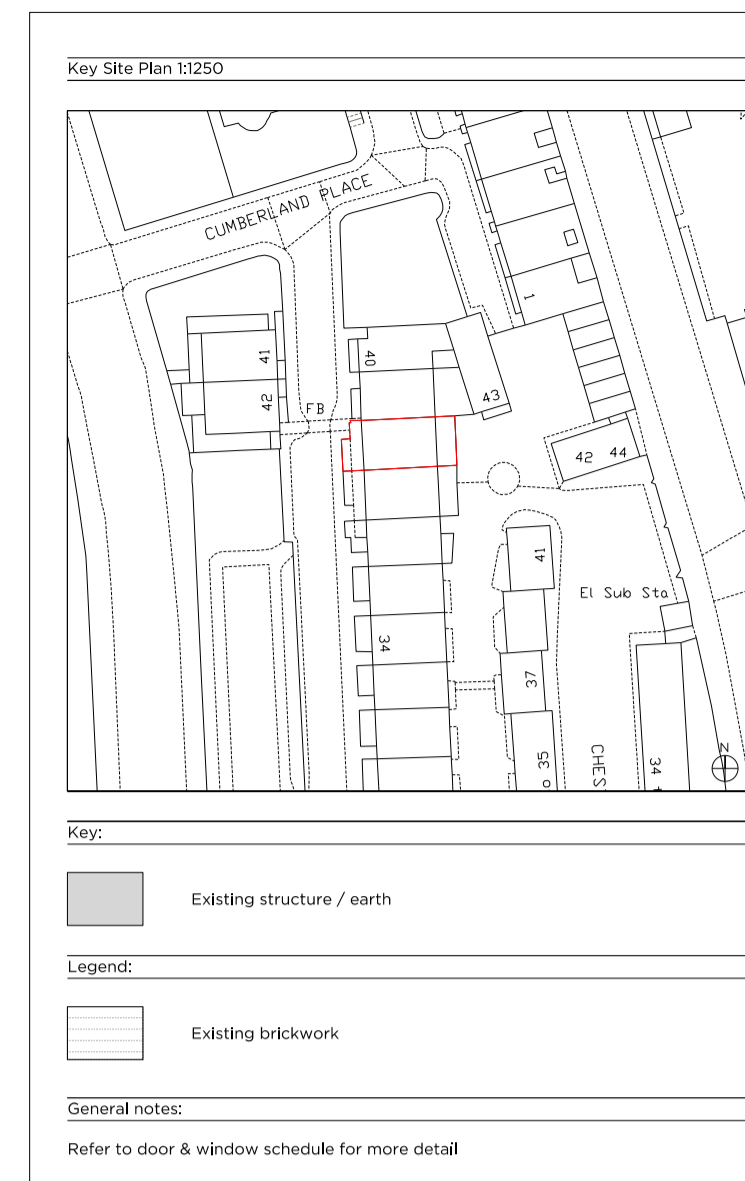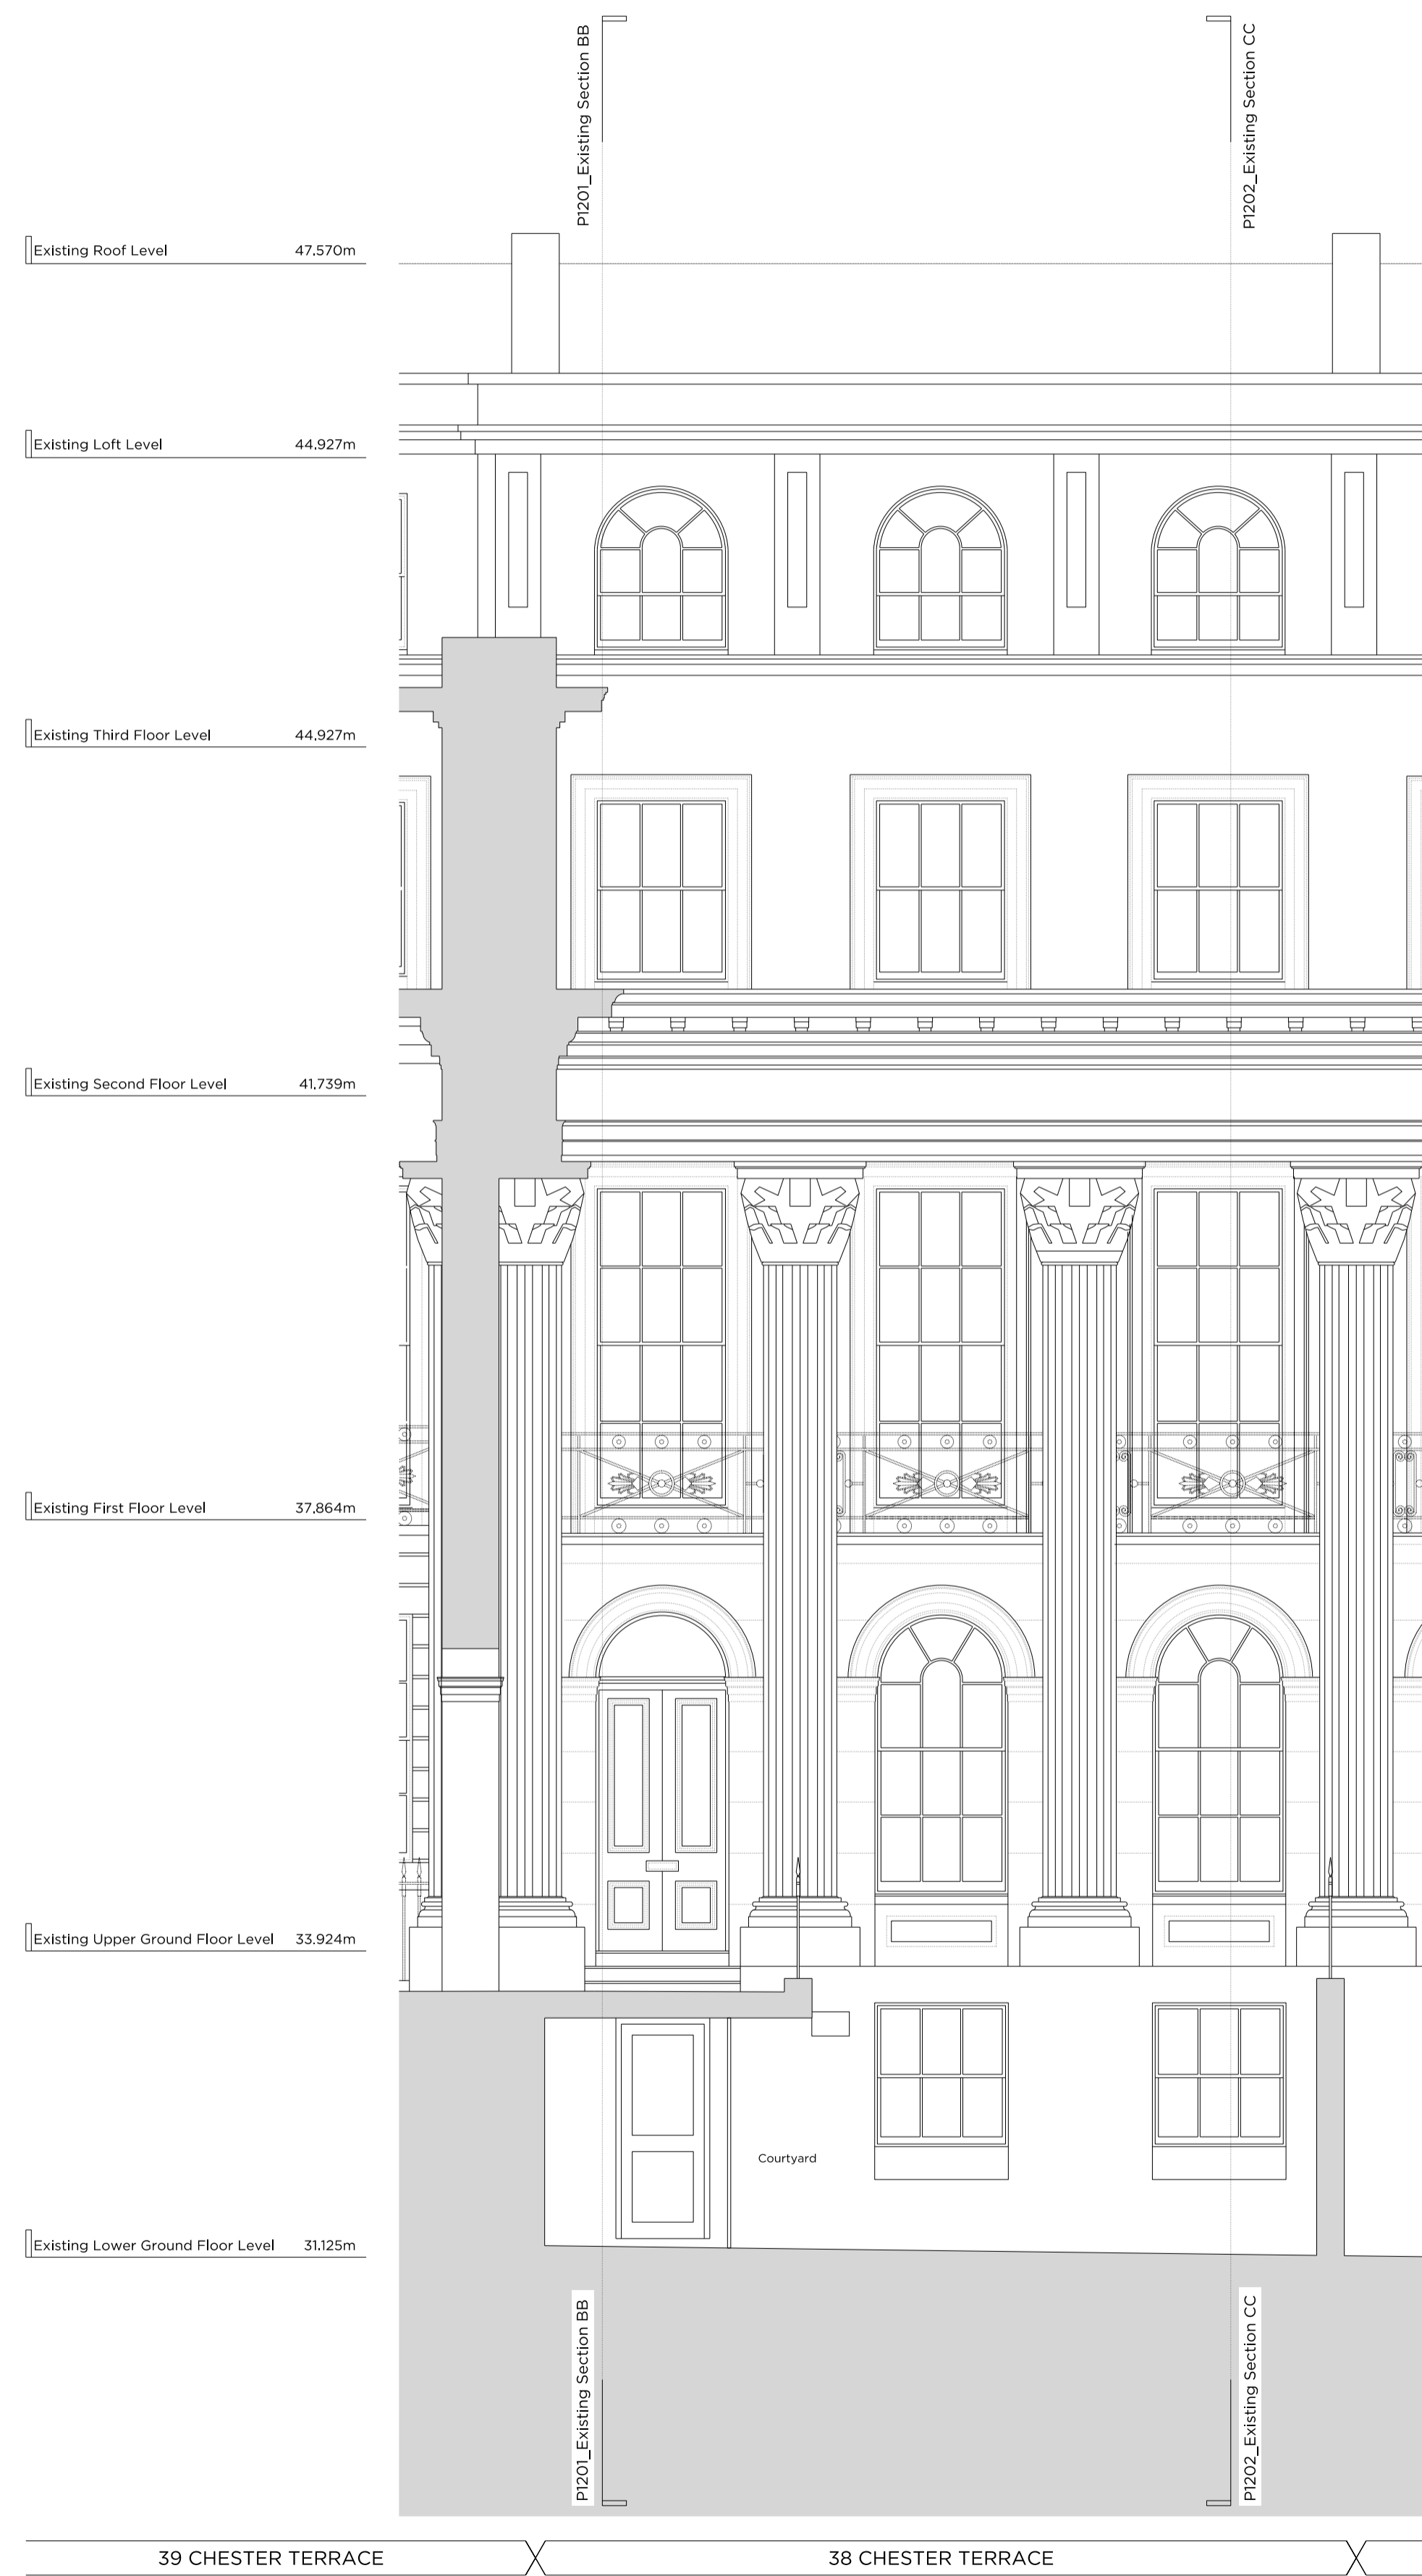

Rev. 04.12.2020 Issued for Planning

PLANNING

Project No. 20056

Client Nathan Harley (Resource Buildings & Interiors Ltd)

Date December 2020

Scale 1:50 @ A1 / 1:100 @ A3

Project 38 Chester Terrace NW1 4ND

Drawing Title: Existing Front (West) Lightwell Elevation

Drawing No. P1101



Drawn	Approved	Signed
PK	LG	TB



66 - 68 Margaret Street W1W 8SR T. 020 7580 9336 www.mwa.co.uk

Copyright Marek Wojciechowski Architects. No implied license exists. This drawing should not be used to calculate areas for the purposes of valuation. All dimensions to be checked on site by the contractor and such dimensions to be their responsibility. Do not scale drawings. All work must comply with relevant British Standards and Building Regulations requirements. Drawing errors and omissions to be reported to the architect.



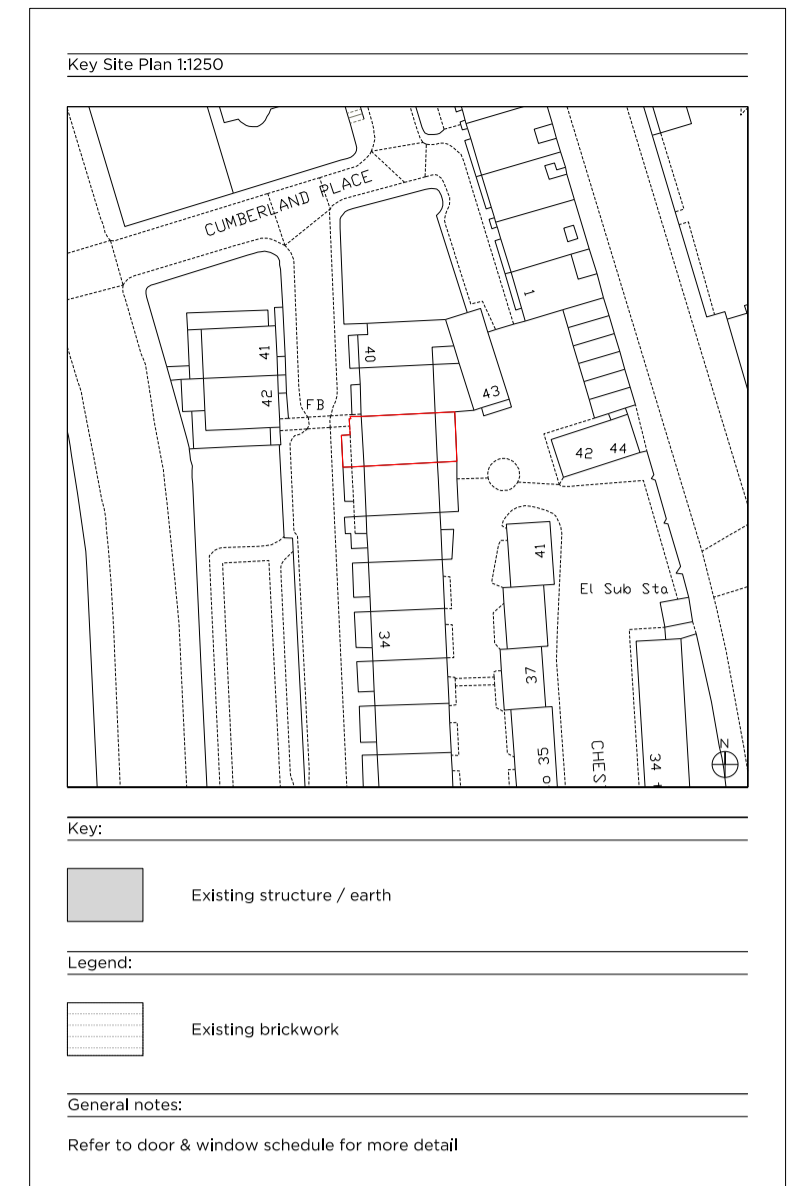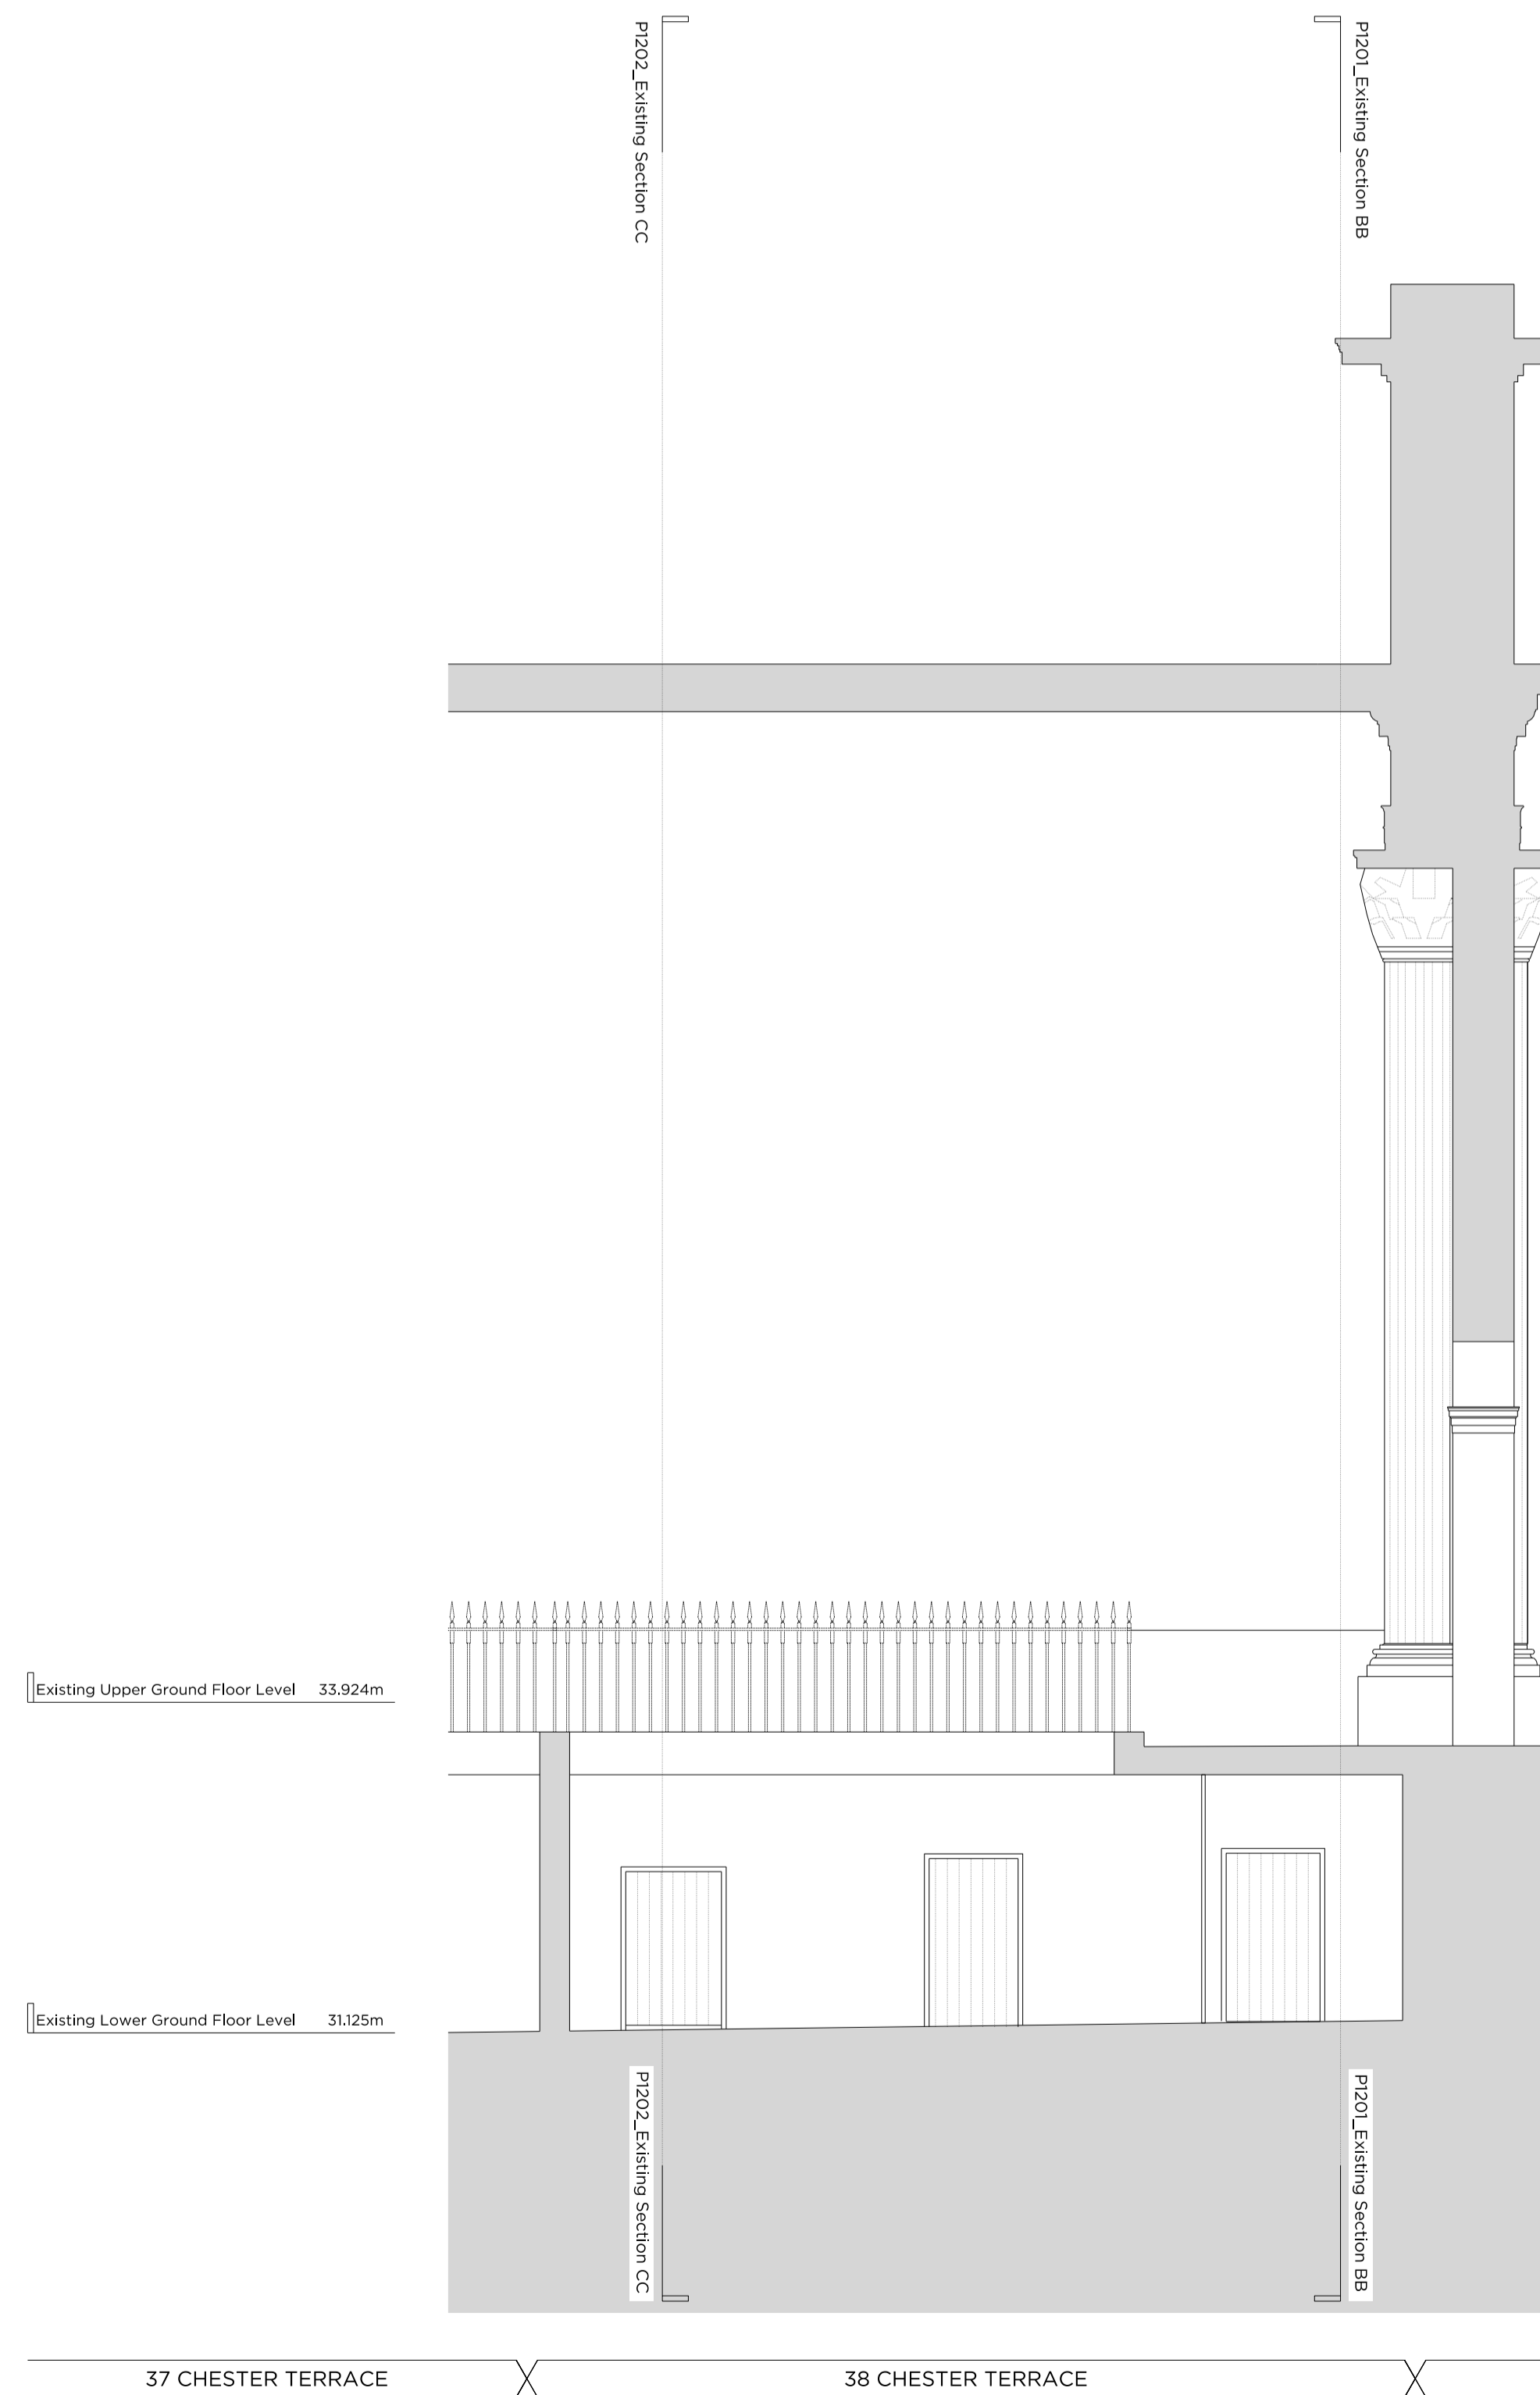


Rev. 04.12.2020 Issued for Planning



<h1>PLANNING</h1>	
Project No.	20056
Client	Nathan Harley (Resource Buildings & Interiors Ltd)
Date	December 2020
Scale	1:50 @ A1 / 1:100 @ A3
Project	38 Chester Terrace NW1 4ND
Drawing Title:	Existing Section AA
Drawing No.	P1200
Rev.	-
Drawn	PK
Approved	LG
Signed	TB



66 - 68 Margaret Street W1W 8SR T. 020 7580 9336 www.mw-a.co.uk

Copyright Marek Wojciechowski Architects. No implied license exists. This drawing should not be used to calculate areas for the purposes of valuation. All dimensions to be checked on site by the contractor and such dimensions to be their responsibility. Do not scale drawings. All work must comply with relevant British Standards and Building Regulations requirements. Drawing errors and omissions to be reported to the architect.

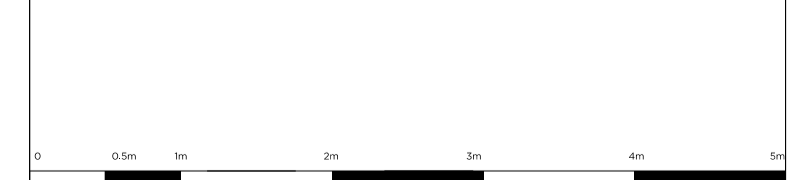

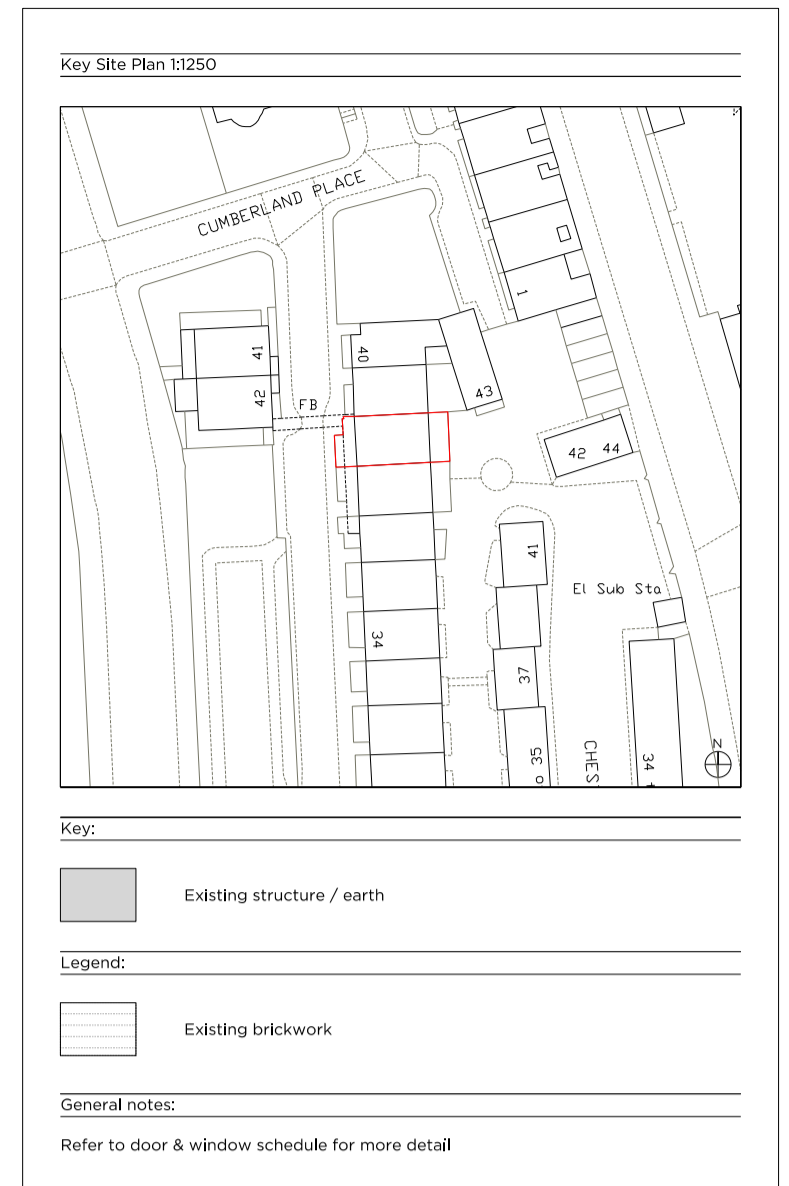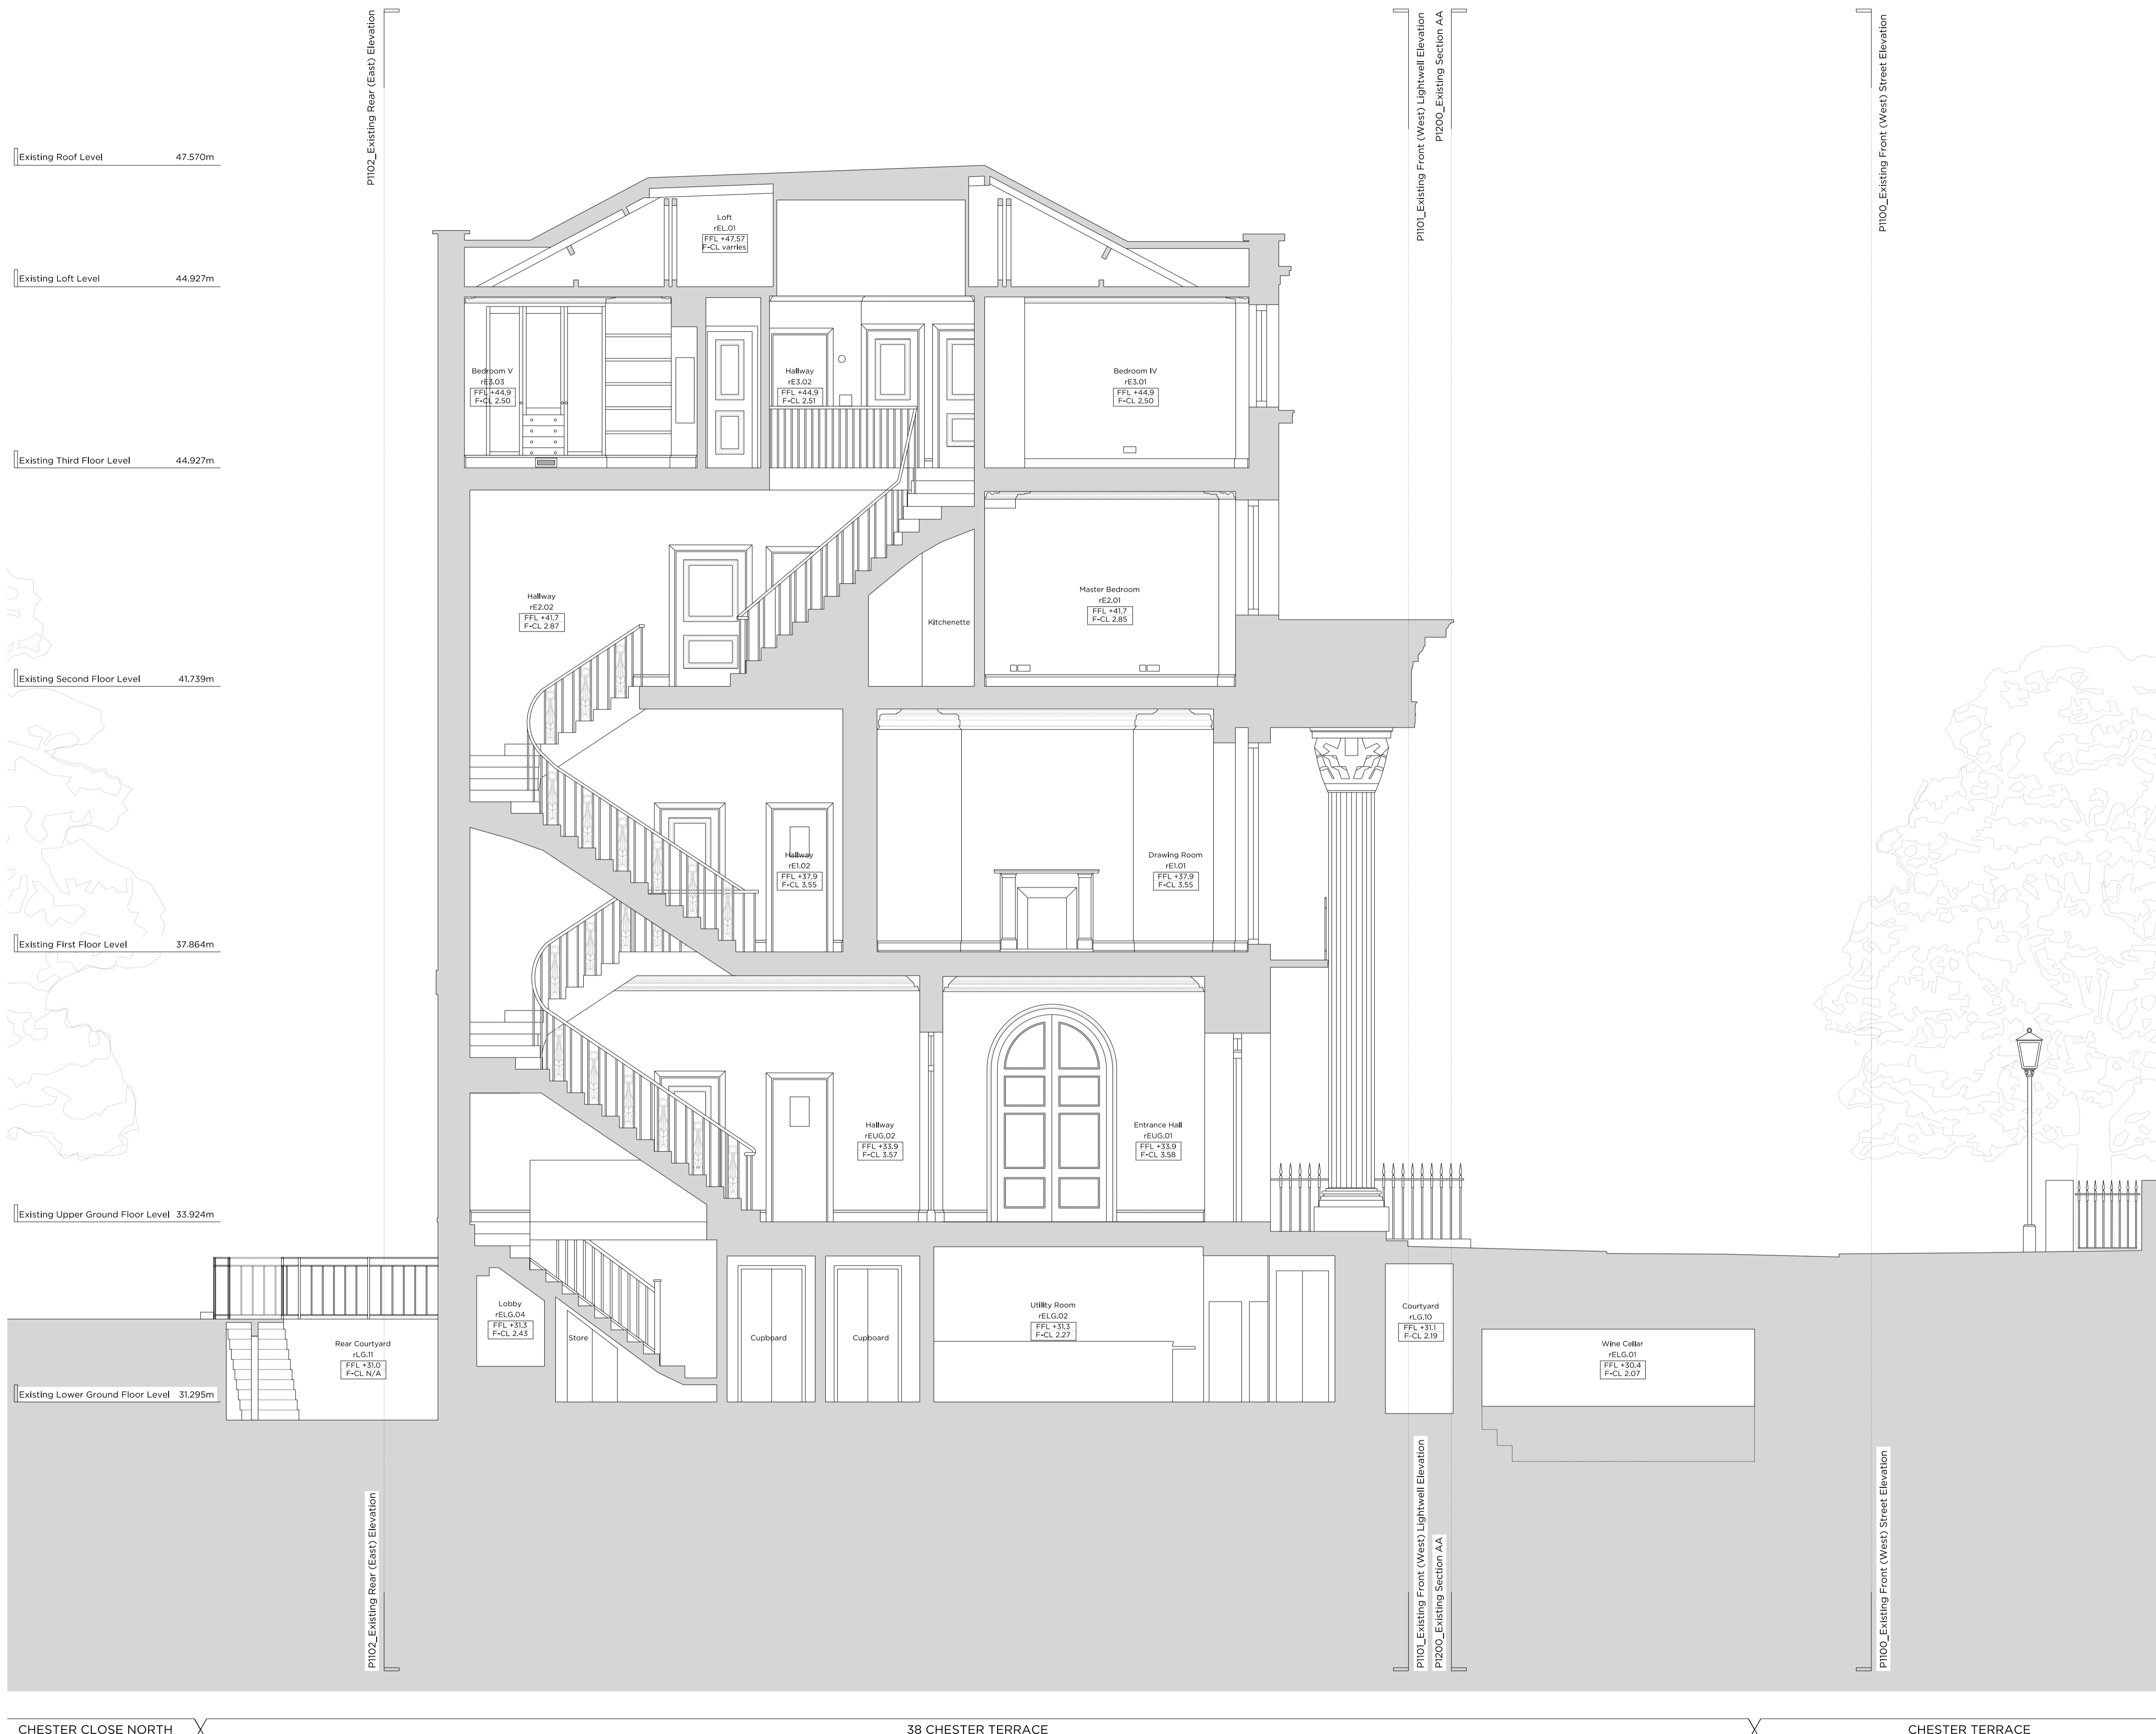

Rev. 04.12.2020 Issued for Planning

PLANNING

Project No. 20056

Client Nathan Harley (Resource Buildings & Interiors Ltd)

Date December 2020

Scale 1:50 @ A1 / 1:100 @ A3

Project 38 Chester Terrace
NW1 4ND

Drawing Title: Existing Section BB

Drawing No. P1201 Rev. -

Drawn	Approved	Signed
PK	LG	TB



66 - 68 Margaret Street W1W 8SR T. 020 7580 9336 www.mwa.co.uk


Copyright Marek Wojciechowski Architects. No implied license exists. This drawing should not be used to calculate areas for the purposes of valuation. All dimensions to be checked on site by the contractor and such dimensions to be their responsibility. Do not scale drawings. All work must comply with relevant British Standards and Building Regulations requirements. Drawing errors and omissions to be reported to the architect.



CHESTER CLOSE NORTH

38 CHESTER TERRACE

CHESTER TERRACE

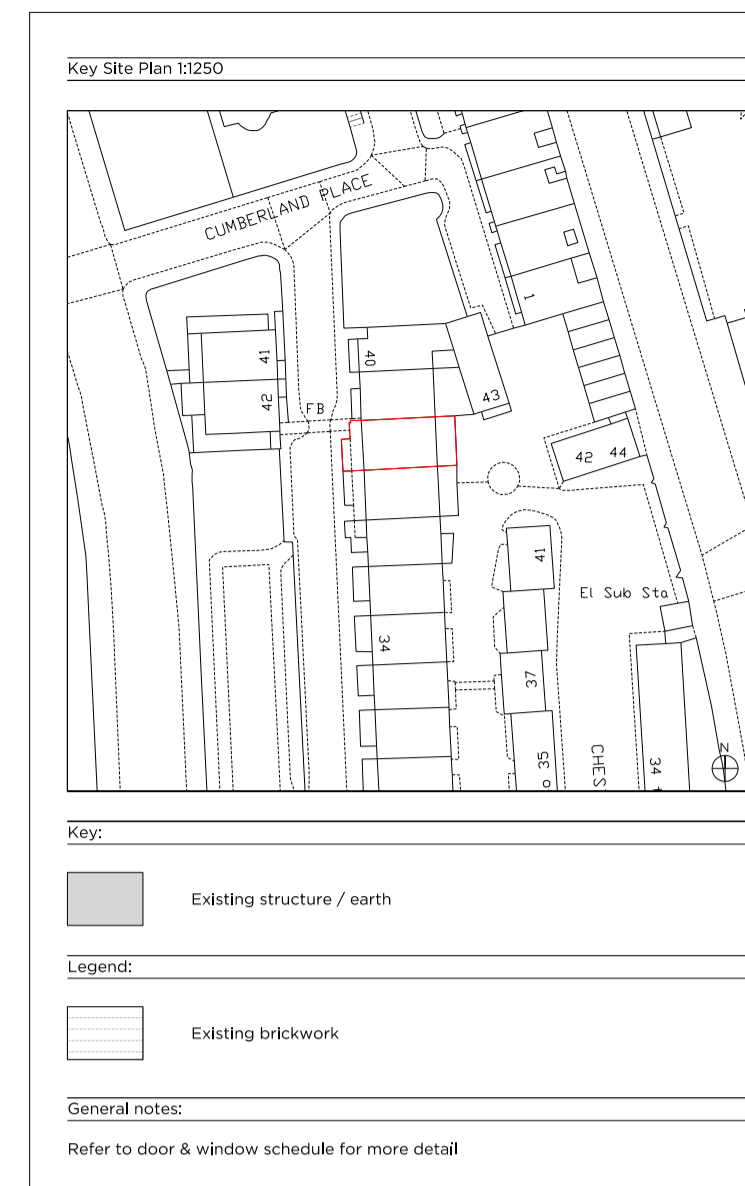

Rev. 04.12.2020 Issued for Planning

PLANNING

Project No. **20056**

Client
Nathan Harley (Resource Buildings & Interiors Ltd)

Date
December 2020

Scale
1:50 @ A1 / 1:100 @ A3

Project
**38 Chester Terrace
NW1 4ND**

Drawing Title
Existing Section CC

Drawing No. **P1202** Rev. **-**

Drawn	Approved	Signed
PK	LG	TB

Marek Wojciechowski Architects Ltd.

66 - 68 Margaret Street W1W 8SR T. 020 7580 9336 www.mwa.co.uk

Copyright Marek Wojciechowski Architects. No implied license exists. This drawing should not be used to calculate areas for the purposes of valuation. All dimensions to be checked on site by the contractor and such dimensions to be their responsibility. Do not scale drawings. All work must comply with relevant British Standards and Building Regulations requirements. Drawing errors and omissions to be reported to the architect.

CHESTER TERRACE

38 CHESTER TERRACE

CHESTER CLOSE NORTH