

EXISTING GF



Ground Floor Office
33 Belsize Lane
London NW3 5AS
Office: +44 (0) 207 431 9014
info@xularchitecture.co.uk
www.xularchitecture.co.uk

PLEASE NOTE:

- All dimensions to be checked on site before fabrication,
- Contractor to refer to engineers drawings before proceeding with works.
- All drawings and designs are covered by design right (intellectual property), and may not be distributed, copied or issued without written permission by the Architect.
- All design concepts are the sole property of the Architect and no adaptations, reproductions or copies may be made without written permission of the Architect.
- These drawings are subject to any variation required or recommendation by any statutory authority, or for the better carrying out of the works.
- Samples to be provided by contractor for XUL Architecture's approval.
- All finishes to XUL Architecture's satisfaction.
- All drawings to be approved by XUL Architecture prior to construction.

ADDITIONNAL NOTE:

Issue key:

Information (I)
Planning (P)
Tender (T)
Construction (C)
As Built (B)

Project Address
35 Greville Road, NW6 5JB

Scale 1:100@A3

Rev. Date 15.09.20

Drawn TP

Checked SL

EXISTING


Plan

Dwg. No. EX-01


Rev. P-00

Project Number 19115


Issue For:
PLANNING

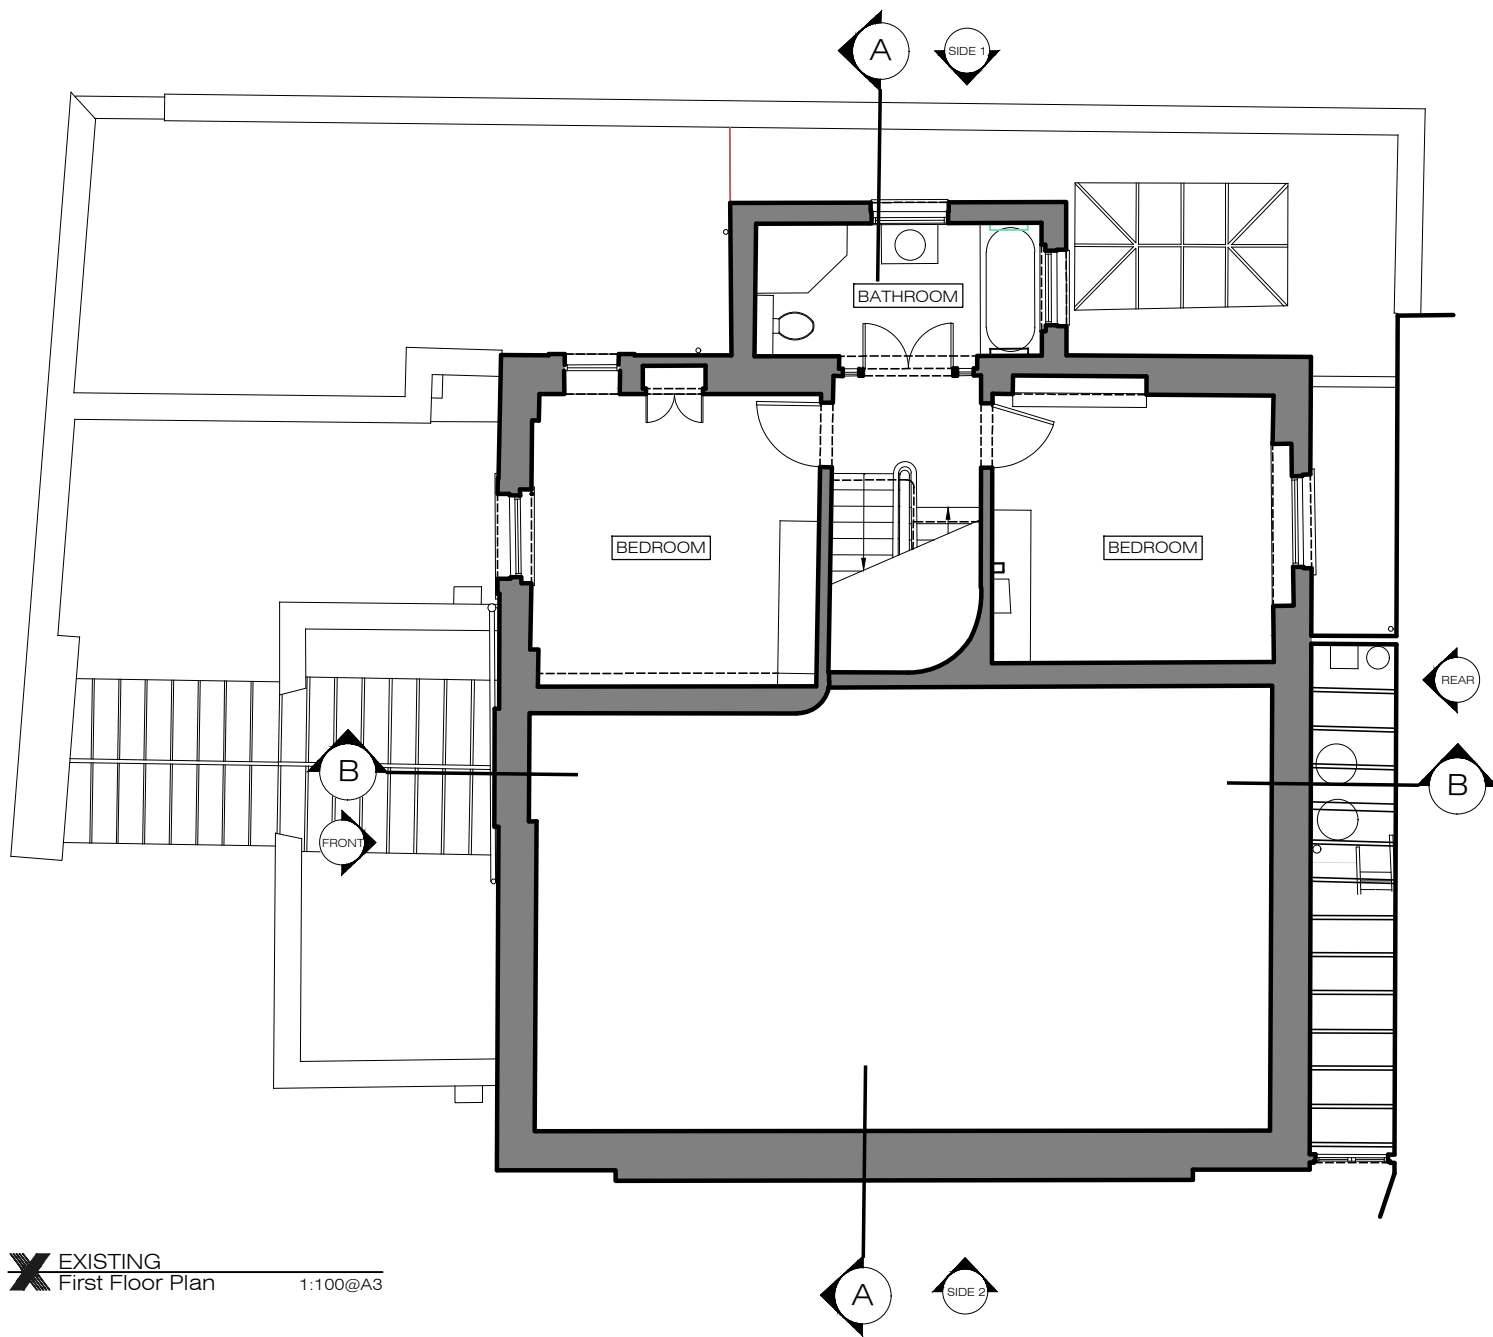

X EXISTING
First Floor Plan 1:100@A3

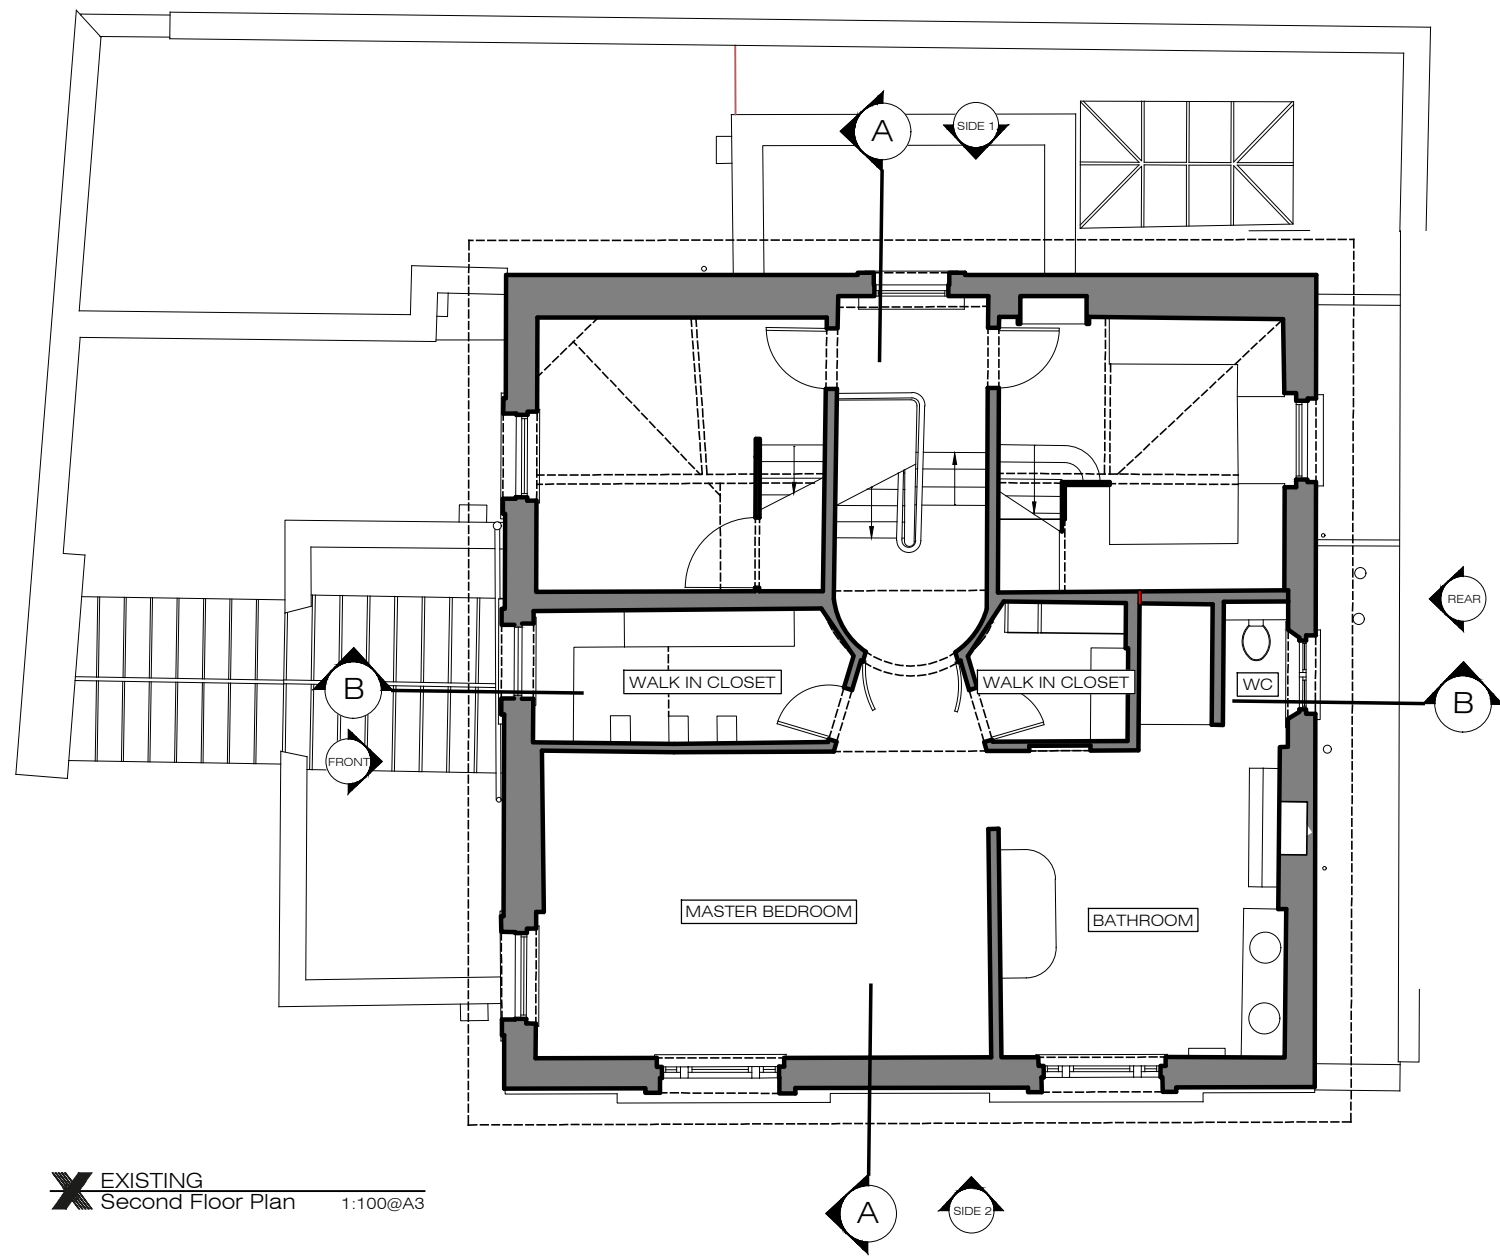

X EXISTING
Second Floor Plan 1:100@A3

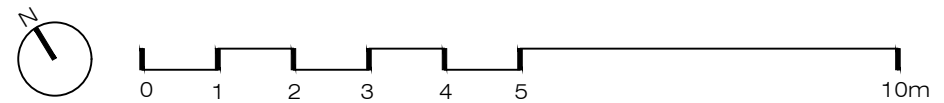

Ground Floor Office
33 Belsize Lane
London NW3 5AS
Office: +44 (0) 207 431 9014
info@xularchitecture.co.uk
www.xularchitecture.co.uk

PLEASE NOTE:

- All dimensions to be checked on site before fabrication,
- Contractor to refer to engineers drawings before proceeding with works.
- All drawings and designs are covered by design right (intellectual property), and may not be distributed, copied or issued without written permission by the Architect.
- All design concepts are the sole property of the Architect and no adaptations, reproductions or copies may be made without written permission of the Architect.
- These drawings are subject to any variation required or recommendation by any statutory authority, or for the better carrying out of the works.
- Samples to be provided by contractor for XUL Architecture's approval.
- All finishes to XUL Architecture's satisfaction.
- All drawings to be approved by XUL Architecture prior to construction.

ADDITIONNAL NOTE:

Issue key:

- Information (I)
Planning (P)
Tender (T)
Construction (C)
As Built (B)

Project Address
35 Greville Road, NW6 5JB

Scale 1:100@A3 EXISTING

Rev. Date 15.09.20 Plan


Drawn TP Dwg. No. EX-02

Checked SL Project Number


Rev. P-00

19115

Issue For:
PLANNING

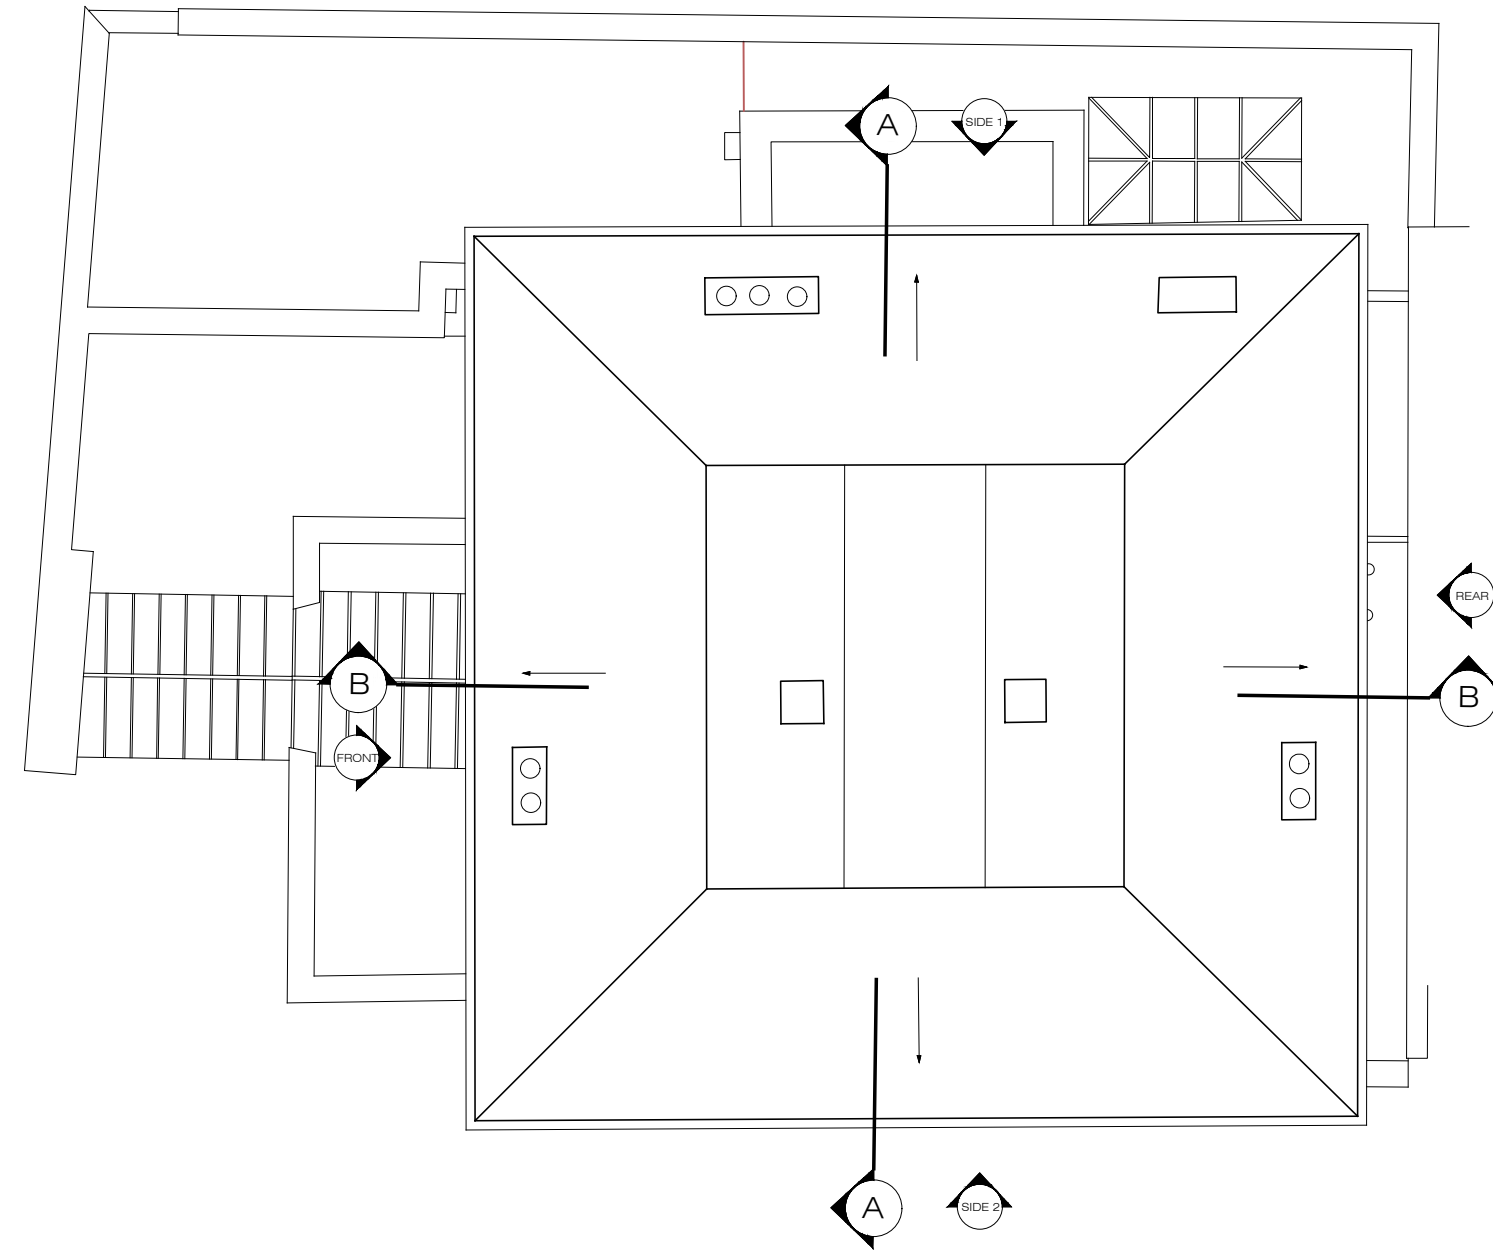

X EXISTING
Roof Plan
1:100@A3

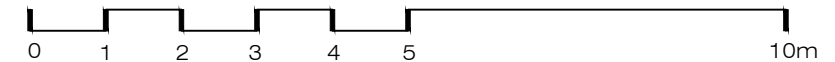

PLEASE NOTE:

1. All dimensions to be checked on site before fabrication,
2. Contractor to refer to engineers drawings before proceeding with works.
3. All drawings and designs are covered by design right (intellectual property), and may not be distributed, copied or issued without written permission by the Architect.
4. All design concepts are the sole property of the Architect and no adaptations, reproductions or copies may be made without written permission of the Architect.
5. These drawings are subject to any variation required or recommendation by any statutory authority, or for the better carrying out of the works.
6. Samples to be provided by contractor for XUL Architecture's approval.
7. All finishes to XUL Architecture's satisfaction.
8. All drawings to be approved by XUL Architecture prior to construction.

ADDITIONNAL NOTE:

Issue key:

Information (I)

Planning (P)

Tender (T)

Construction (C)

As Built (B)

Project Address
35 Greville Road, NW6 5JB

Scale 1:100@A3

Rev. Date 15.09.20

Drawn TP

Checked SL

EXISTING

Roof Plan

Dwg. No. EX-03 Rev. P-00

Project Number 19115

Issue For:
PLANNING

- PLEASE NOTE:
1. All dimensions to be checked on site before fabrication,
 2. Contractor to refer to engineers drawings before proceeding with works.
 3. All drawings and designs are covered by design right (intellectual property), and may not be distributed, copied or issued without written permission by the Architect.
 4. All design concepts are the sole property of the Architect and no adaptations, reproductions or copies may be made without written permission of the Architect.
 5. These drawings are subject to any variation required or recommendation by any statutory authority, or for the better carrying out of the works.
 6. Samples to be provided by contractor for XUL Architecture's approval.
 7. All finishes to XUL Architecture's satisfaction.
 8. All drawings to be approved by XUL Architecture prior to construction.


ADDITIONNAL NOTE:

Issue key: Tender (T)
Information (I) Construction (C)
Planning (P) As Built (B)


Project Adress
35 Greville Road, NW6 5JB

EXISTING
Sections


Scale 1:100@A3	Dwg. No. EX-04
Rev. Date 15.09.20	Rev. P-00
Drawn TP	Project Number 19115
Checked SL	Issue For: PLANNING

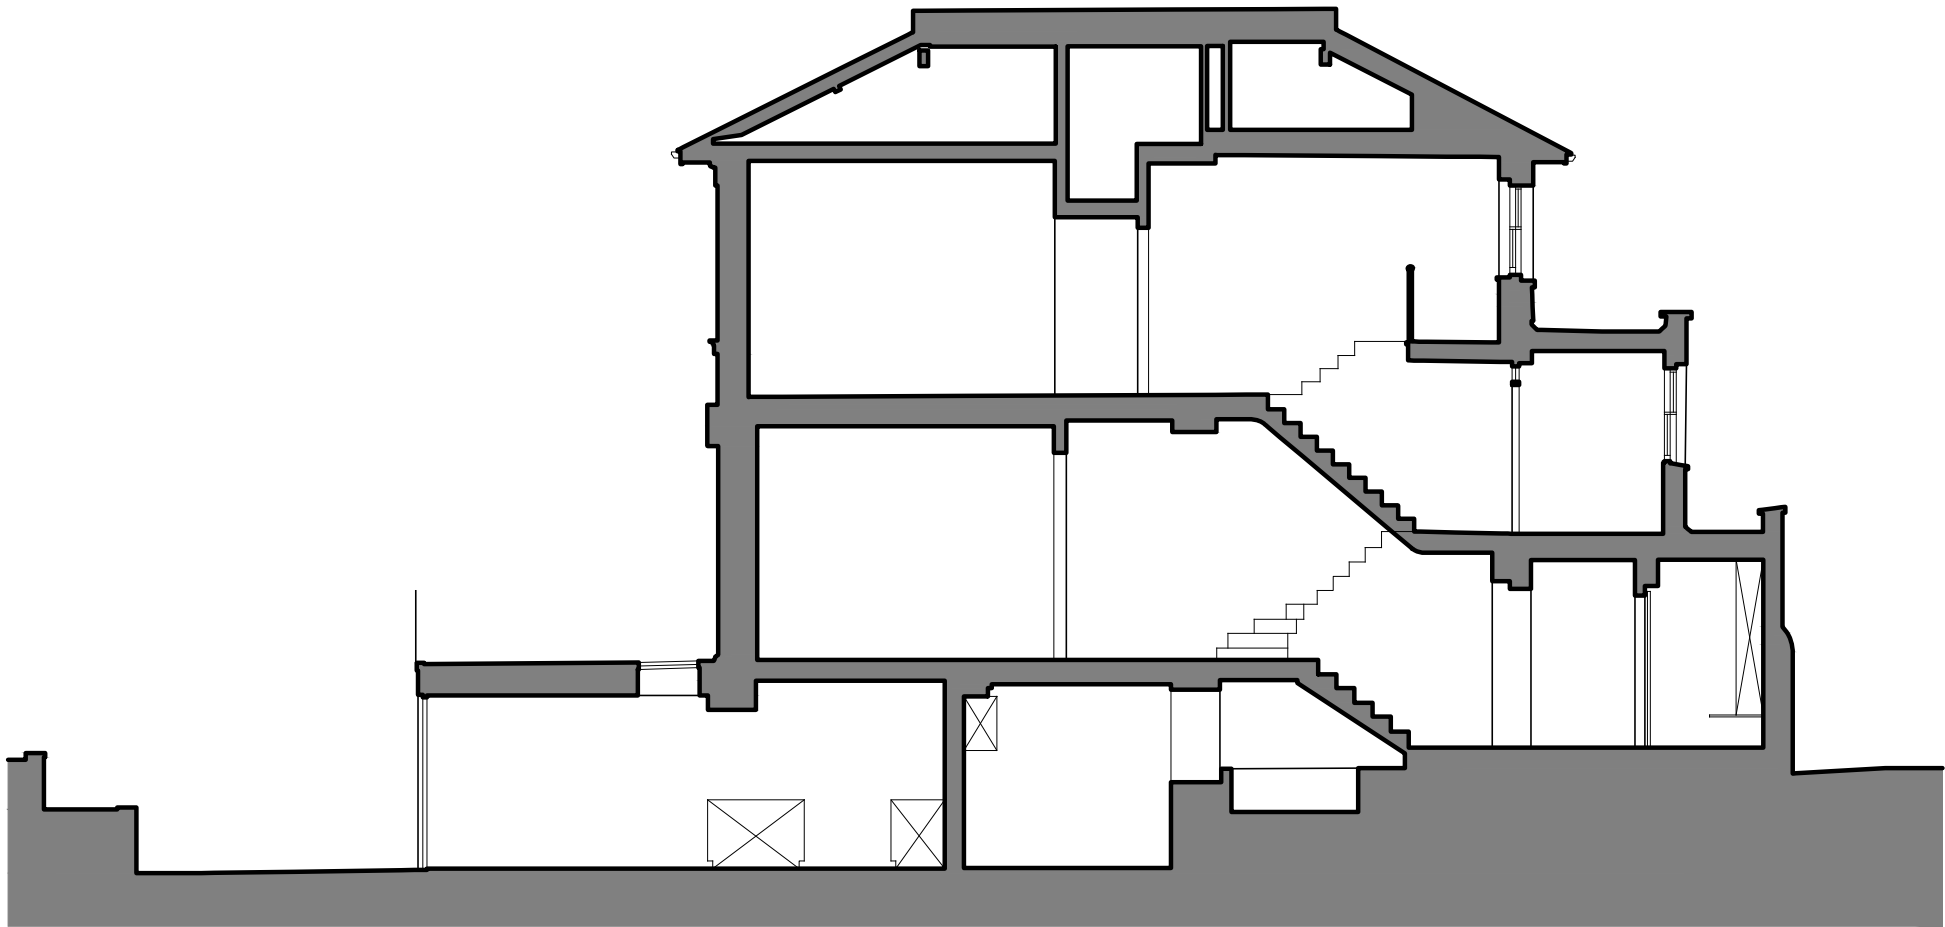

X EXISTING
Section AA
1:100@A3

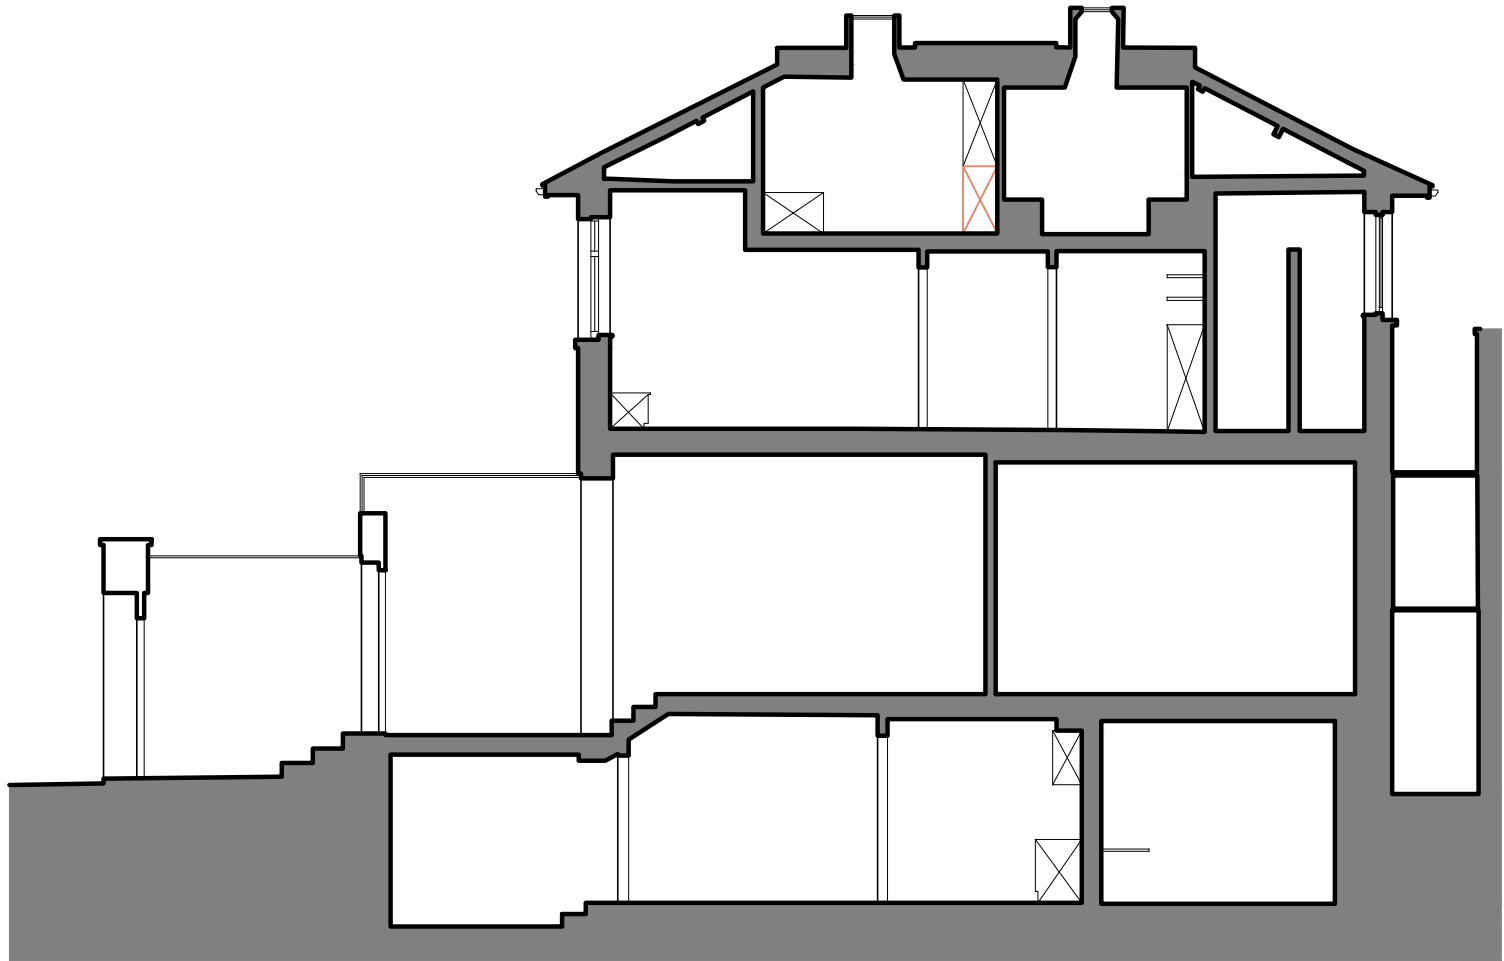

X EXISTING
Section BB
1:100@A3

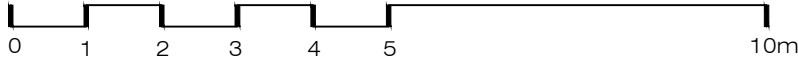

PLEASE NOTE:

1. All dimensions to be checked on site before fabrication,
2. Contractor to refer to engineers drawings before proceeding with works.
3. All drawings and designs are covered by design right (intellectual property), and may not be distributed, copied or issued without written permission by the Architect.
4. All design concepts are the sole property of the Architect and no adaptations, reproductions or copies may be made without written permission of the Architect.
5. These drawings are subject to any variation required or recommendation by any statutory authority, or for the better carrying out of the works.
6. Samples to be provided by contractor for XUL Architecture's approval.
7. All finishes to XUL Architecture's satisfaction.
8. All drawings to be approved by XUL Architecture prior to construction.

ADDITIONNAL NOTE:

Issue key: Tender (T)
Information (I) Construction (C)
Planning (P) As Built (B)

Project Address
35 Greville Road, NW6 5JB

EXISTING
Elevations


Scale 1:100@A3	Dwg. No. EX-05
Rev. Date 03.11.20	Rev. P-00
Drawn TP	Project Number 19115
Checked SL	Issue For: PLANNING



X EXISTING
Front Elevation 1:100@A3



X EXISTING
Side 1 Elevation 1:100@A3

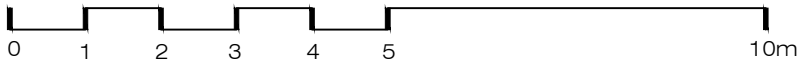

X EXISTING
Rear Elevation 1:100@A3



X EXISTING
Side 2 Elevation 1:100@A3