



Proposed South Elevation

1 : 100

FINISHES LEGEND:

WALL FINISHES:


- 01 - RED BRICK** - Facing brick in red blend subject to sample approval. Metric sizes in English bond to match existing. Flush mortar joints in pale colour to match existing.
- 02 - TERRACOTTA ROSEMARY TILES** - Clay rosemary tiles similar to existing subject to sample approval to match roof. Special tiles to form mansard and vertical corners as required.
- 03 - BLUE/GREY ZINC STANDING SEAM** - Blue/grey zinc formed into vertical standing seams subject to sample approval to match roof.
- 04 - BRONZE COLOUR COATED DETAILS** - Dark bronze powder coated aluminium panels and profiles.
- 05 - LEAD COLOUR COATED DETAILS** - Soft grey powder coated aluminium panels and profiles.
- 20 - GREEN WALL SYSTEM** - To match planting with green roof system.
- 22 - FIBRE CEMENT CLADDING** - Concrete finish.

ROOF FINISHES:

- 06 - TERRACOTTA ROSEMARY TILES** - To match walls. Special tiles to form hips, ridges and verges as required.
- 07 - BLUE/GREY ZINC STANDING SEAM** - To match walls.
- 08 - ASPHALT FLAT ROOFING** - Two ply system with trims and copings in bronze ppc aluminium.
- 21 - GREEN ROOF SYSTEM** - To go over two ply roofing system, extensive system with native wildflower mix.

WINDOWS, DOORS & LOUVRES:

- 09 - CLEAR GLAZING** - Double glazed units in slim profile aluminium frames. Colour bronze colour coating to match details.
 - 10 - OBSCURED GLAZING** - Double glazed units in slim profile aluminium frames. Grey ceramic coating on inside face to obscure insulation for solar control.
 - 11 - DECORATIVE VENTILATION SCREENS** - Bronze coloured louvre screens with decorative pattern. Design to limit risk of falling and make opening windows secure.
 - 12 - VENTILATION LOUVRES** - Bronze colour coated aluminium louvres.
 - 13 - ACOUSTIC LOUVRES** - Bronze colour coated aluminium louvres. Acoustic rating as required in acoustic report to mitigate plant noise.
- EXTERNAL WORKS:**
- 14 - PAVING FLAGS** - Large format pavers in staggered pattern, subject to sample approval.
 - 15 - RAILINGS** - Metal railings, bronze colour coated to match building details.
 - 16 - BENCHES** - Treated timber seating.
 - 17 - TIMBER ENCLOSURES** - Fencing screen to cycle storage.
 - 18 - GREEN ROOFS** - System to allow planting to garden enclosures to blend with landscaping.
 - 19 - TRELIS WITH CLIMBERS** - No longer required, replaced with green wall/roof.

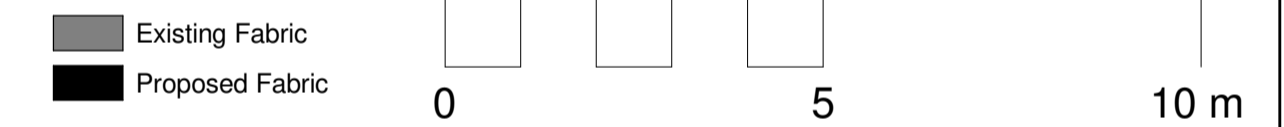

Notes

This drawing is subject to full verification by measured and structural survey, engineering design, confirmation of boundaries, easements and covenants.

This drawing is subject to full consultation with statutory bodies and associated consents.

The information is based upon OS information and topographical information supplied by third parties.

This drawing has been prepared solely for the use of The Hall School and there are no representations of any kind made by NORR Consultants Limited to any party with whom NORR Consultants Limited has not entered into a contract.

This drawing must not be used, reproduced or revised without written permission.

This drawing shall not be used for construction purposes until the "CONSTRUCTION" status appears under the Sheet Status.

Constructors must only work to figured dimensions which are to be checked on site. Do not scale from hard copy drawings.

DATE	REVISION	REV	DRW	CHK
08.05.17	Revised layout, massing and details in response to consultation comments	A	JL	JL
25.09.18	Reduced Scheme for Pre Application	B	CM	KSB
04.03.19	PLANNING	C	CM	KSB
26.11.20	PLANNING	D	SC	KSB

Keyplan

Detail Symbol

North Arrow

Detail No.
Sheet No.

NORR
NORR Consultants Limited.
An Ingenium International Company

Tennyson House,
159 - 165 Great Portland Street,
London W1W 5PA
England, UK
norr.com

Project The Hall School		Drawing Title Proposed South Elevation	
Project The Hall Senior School		Sheet Status PLANNING	
Drawn CB	Date 04.11.16	Project No. IALN14-0046	Rev. D
Checked KS	Date 04.11.16	Drawing No. P30-EL-14	
Scale As indicated @ A1			