



1 Ground Floor Plan

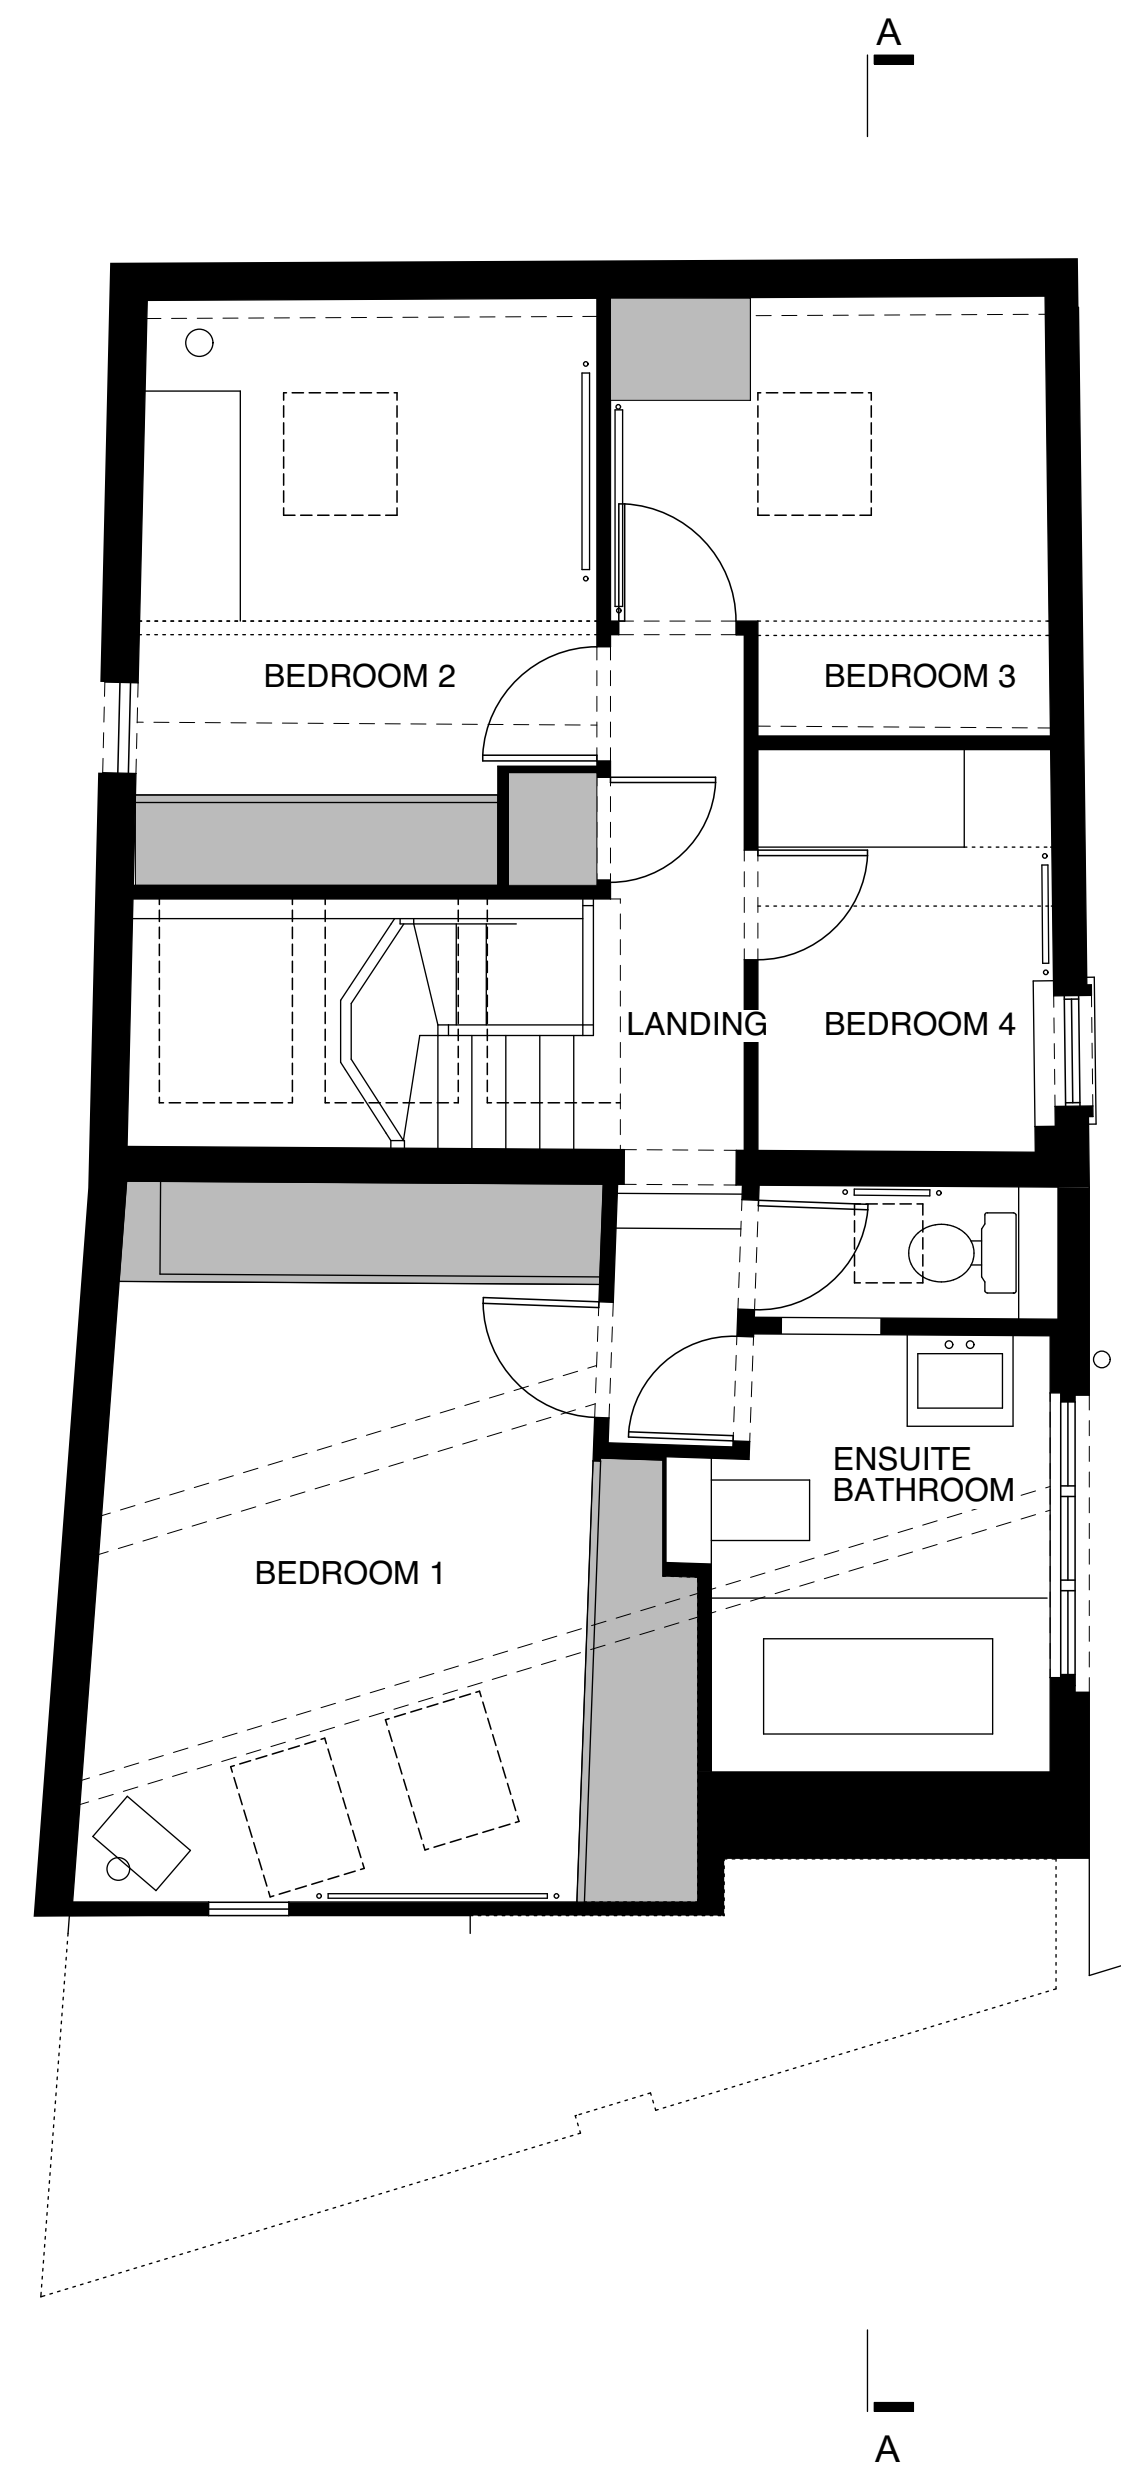

2 First Floor Plan

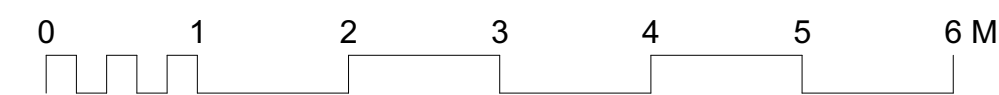

no. date revision			no. date revision			no. date revision			<div>Yabsley Stevens Architects Ltd shall have no responsibility made of this document other than for that which it was prepared and issued.</div> <div>Any drawing errors or divergences should be brought to the attention of Yabsley Stevens Architects.</div> <div>All dimensions should be checked on site.</div> <div>Do not scale from this drawing.</div> <div>© YABSLEY STEVENS ARCHITECTS LTD</div>	<div>project title - client</div> <div>71 Highgate West Hill London N6 6BU Richard Sumray and Lise Dulniak</div> <div>drawing status</div> <div>Planning</div>	drawing title		scale	1:50 @ A1 / 1:100 @ A3						
						date														
						project number		drawing no.				revision								
						1912		00A1004				--								