
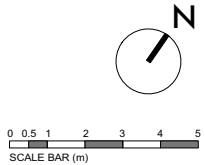
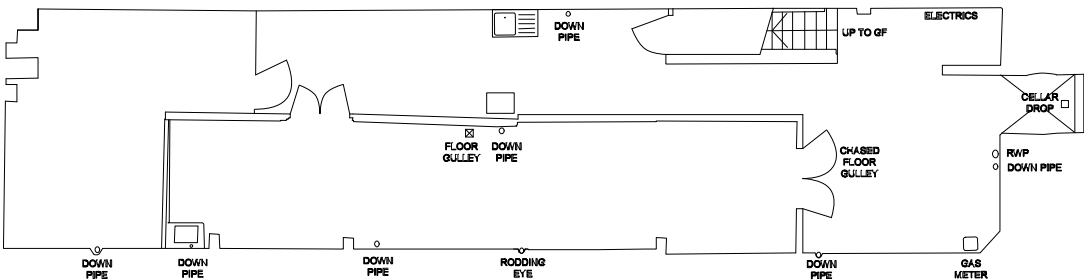
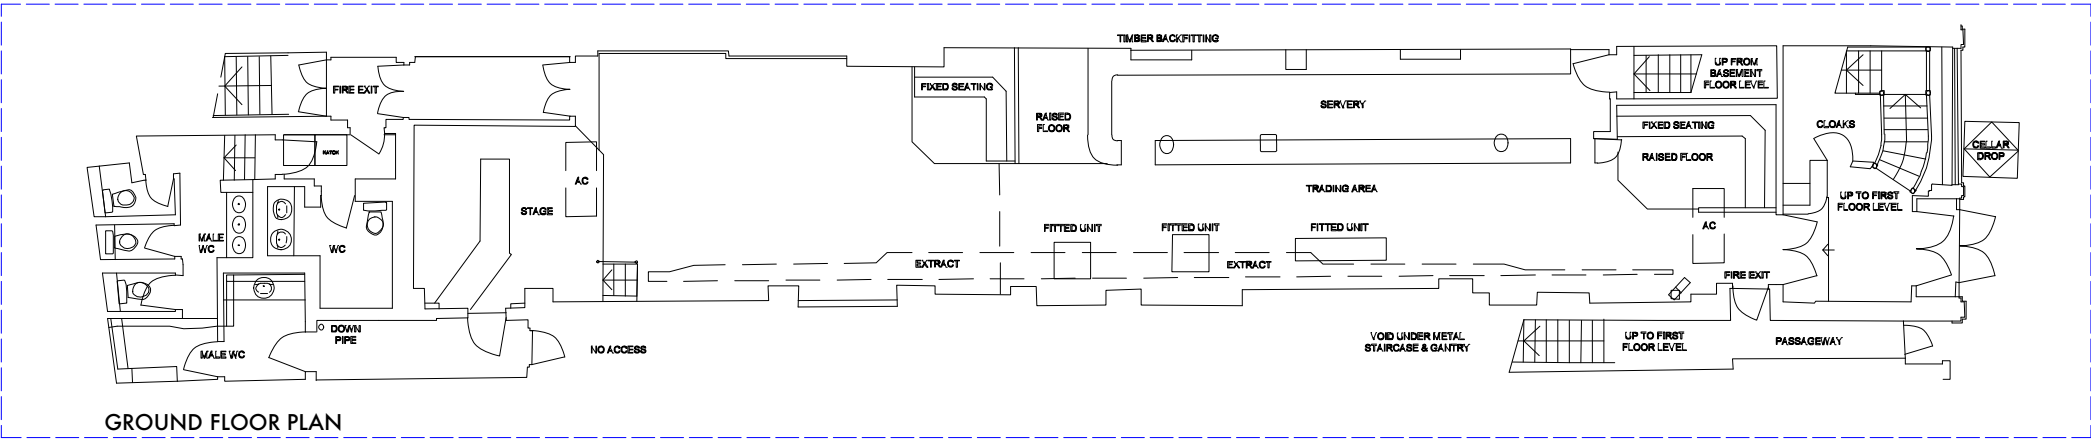
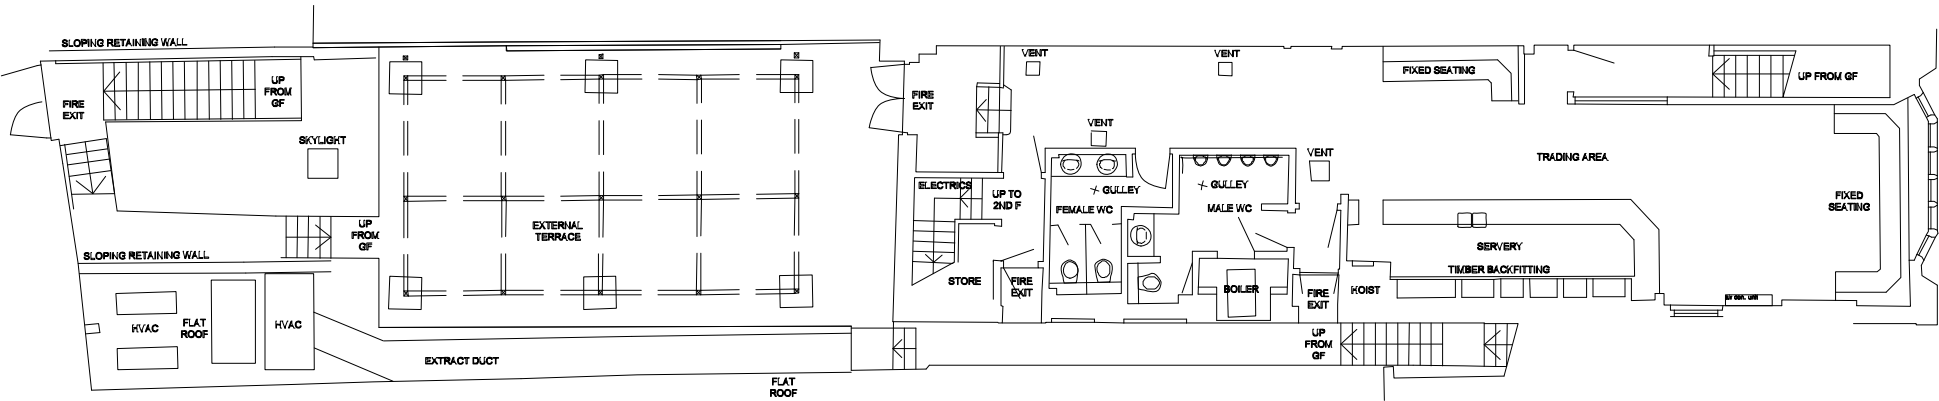
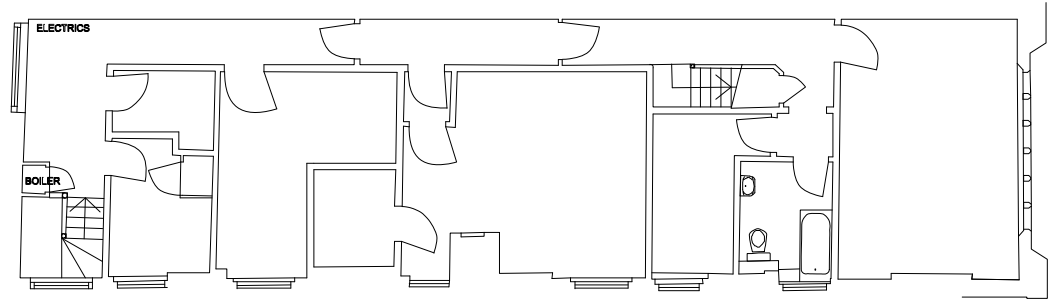


Floor Plans 1

Prior to the use of the building by the Guardians

Floor Plans 1 – Prior to the use of the building by the Guardians

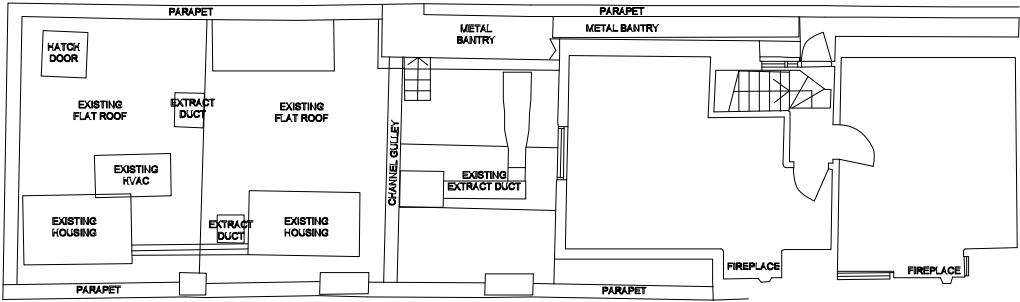


DO NOT SCALE THIS DRAWING WRITTEN DIMENSIONS ONLY TO BE USED ALL DIMENSIONS ARE IN MILLIMETRES ALL DIMENSIONS TO BE VERIFIED ON SITE ANY INCONSISTENCIES TO BE REPORTED TO THE ARCHITECT IMMEDIATELY	Job No: 7105		p-ad 192D Campden Hill Road, Notting Hill Gate, London, W8 7TH t: 0208-4590172 e: ben@pelicanad.co.uk		p-ad	
	PLANNING					
	Black Cap PH Camden High St London N1		Title	FLOOR PLANS 1		
			Drawn by NW	Scale 1:200 @ A3		Number 7105/ 01


Floor Plans 2

Installation of shower cubicle by Guardians during occupation


Floor Plans 2 - Installation of shower cubicle by Guardians during occupation

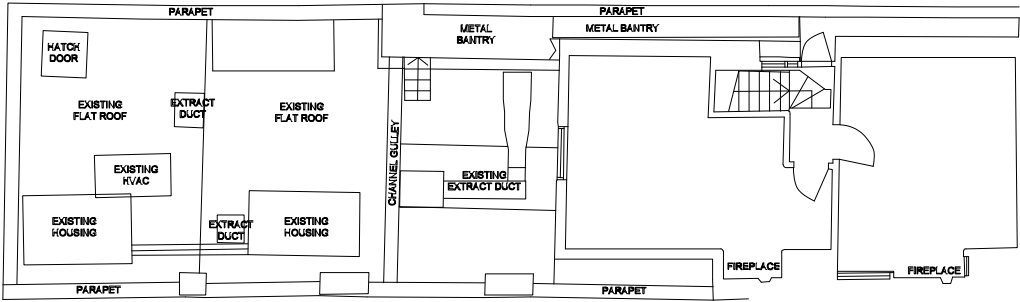


3RD FLOOR PLAN - NO CHANGE

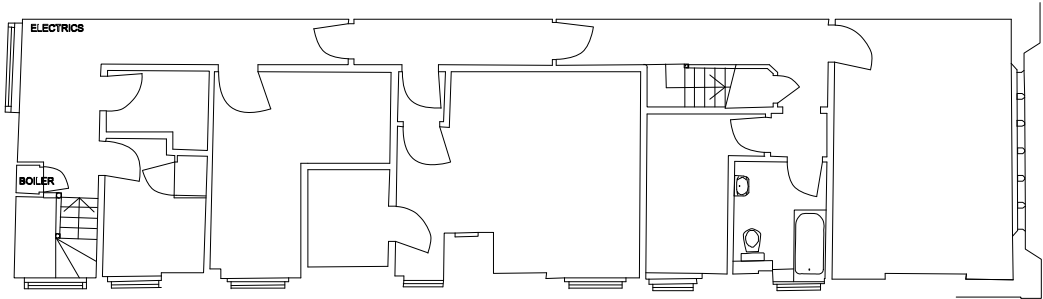


2ND FLOOR PLAN - NO CHANGE

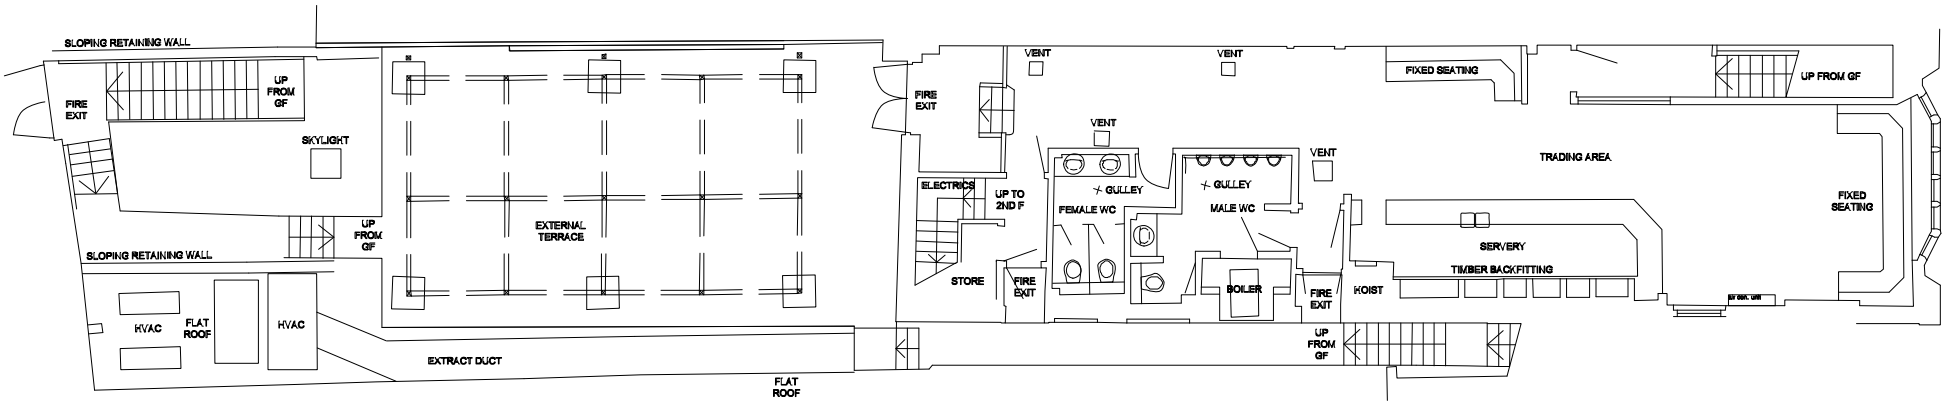


1ST FLOOR PLAN - NO CHANGE

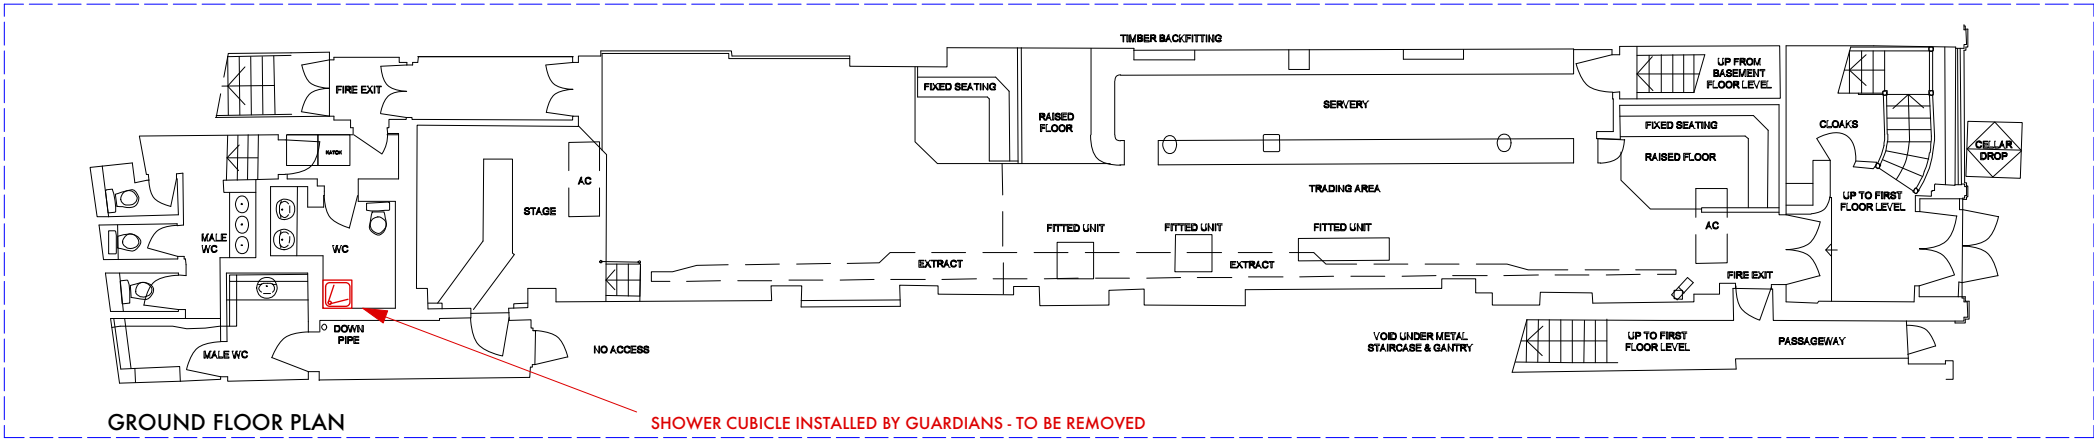

GROUND FLOOR PLAN

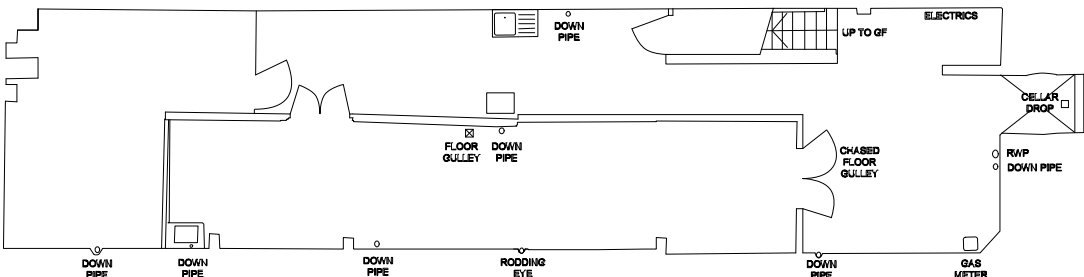

BASEMENT FLOOR PLAN - NO CHANGE

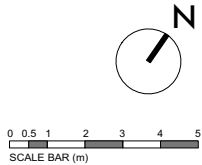


DO NOT SCALE THIS DRAWING WRITTEN DIMENSIONS ONLY TO BE USED ALL DIMENSIONS ARE IN MILLIMETRES ALL DIMENSIONS TO BE VERIFIED ON SITE ANY INCONSISTENCIES TO BE REPORTED TO THE ARCHITECT IMMEDIATELY	Job No: 7105		p-ad 192D Campden Hill Road, Notting Hill Gate, London, W8 7TH t: 0208-4590172 e: ben@pelicanad.co.uk		p-ad	
	PLANNING					
	Black Cap PH Camden High St London N1		Title	FLOOR PLANS 2		
			Drawn by NW	Scale 1:200 @ A3		Number 7105/02


Floor Plans 3

Reinstatement plans to show removal of shower cubicle


Floor Plans 3 – Reinstatement plans to show removal of shower cubicle

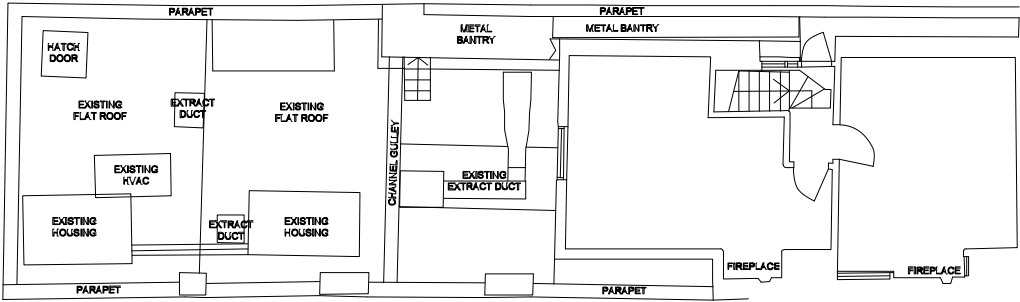


3RD FLOOR PLAN - NO CHANGE

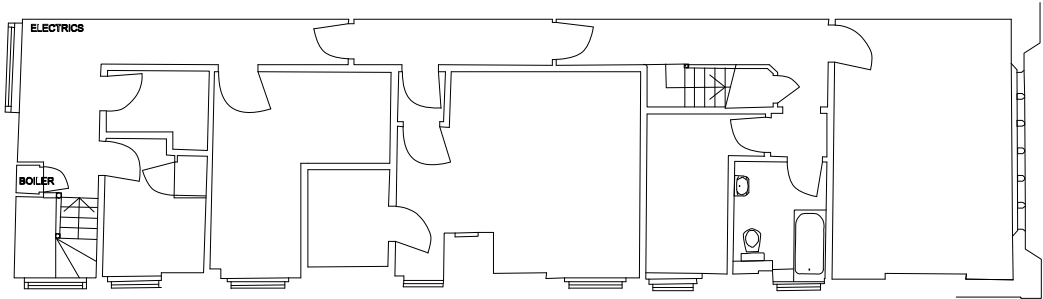


2ND FLOOR PLAN - NO CHANGE

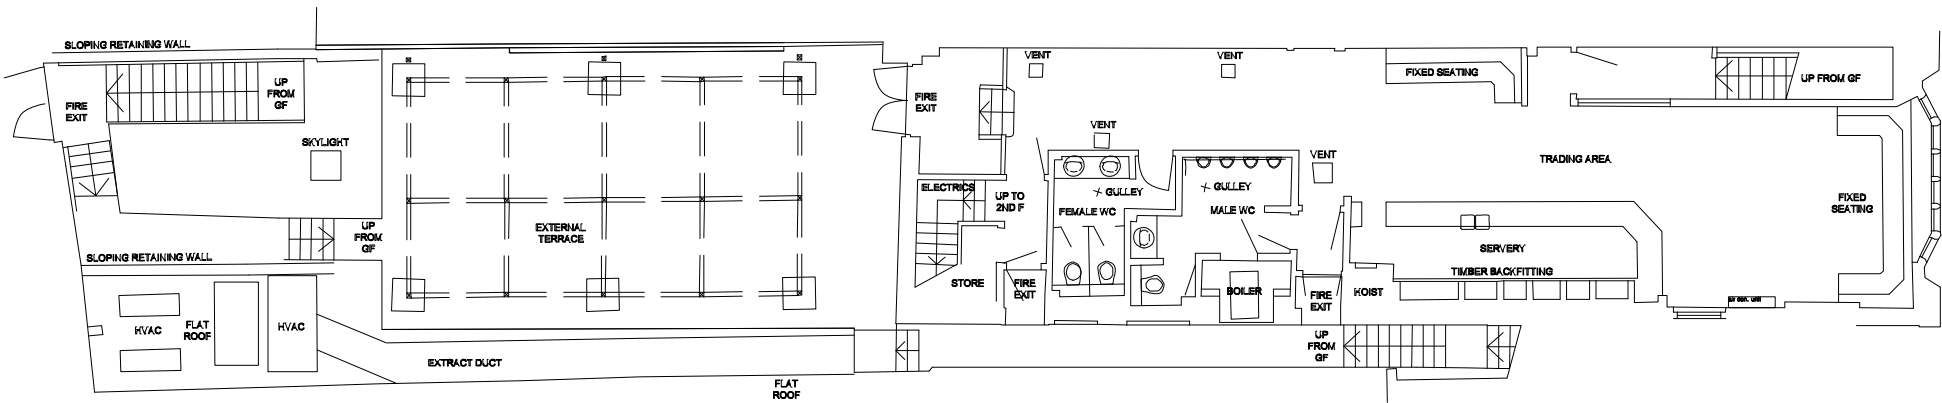


1ST FLOOR PLAN - NO CHANGE

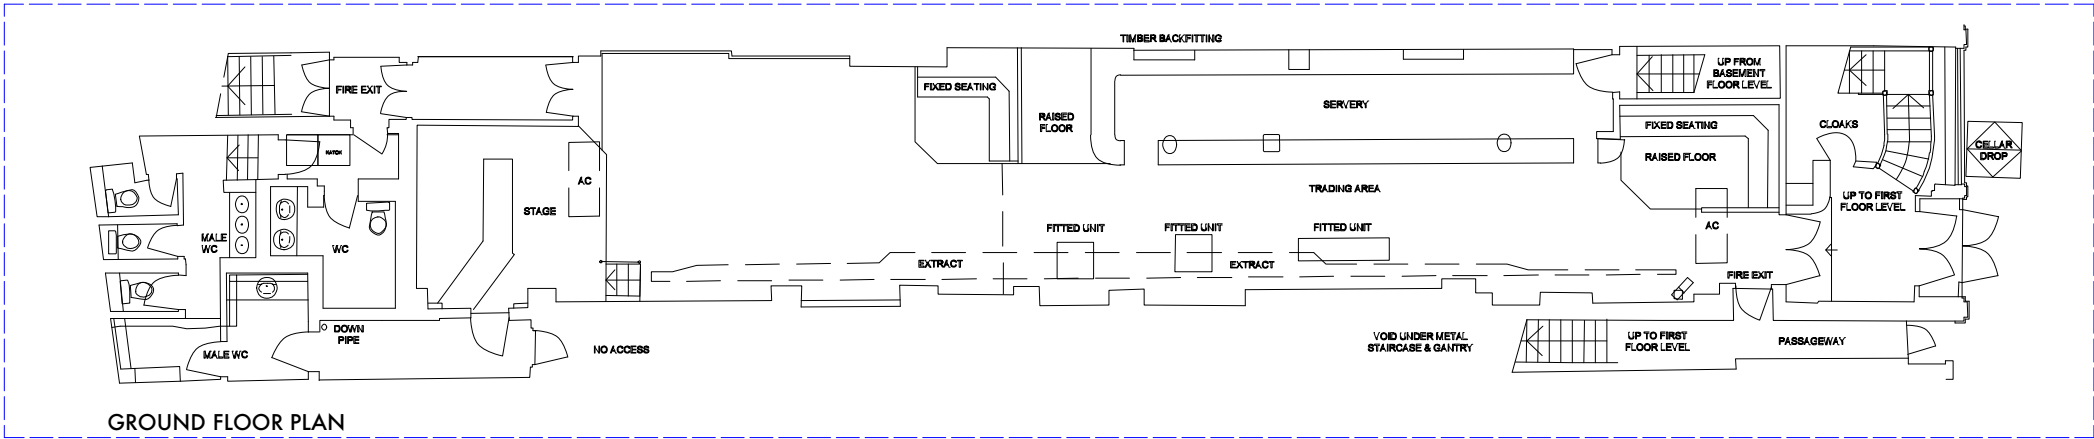

GROUND FLOOR PLAN

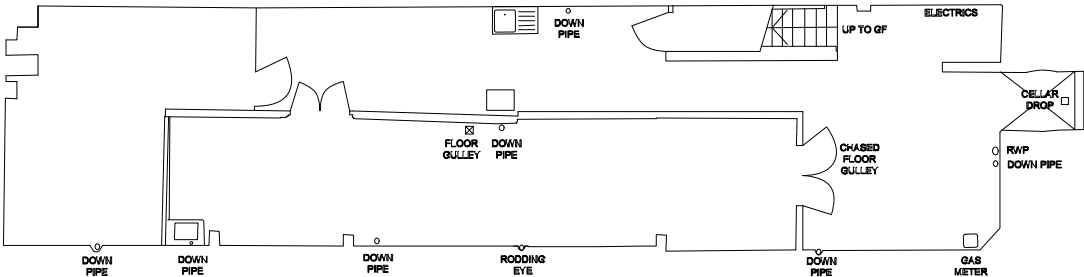

BASEMENT FLOOR PLAN - NO CHANGE

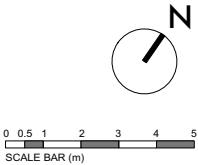

DO NOT SCALE THIS DRAWING WRITTEN DIMENSIONS ONLY TO BE USED ALL DIMENSIONS ARE IN MILLIMETRES ALL DIMENSIONS TO BE VERIFIED ON SITE ANY INCONSISTENCIES TO BE REPORTED TO THE ARCHITECT IMMEDIATELY	Job No: 7105		p-ad 192D Campden Hill Road, Notting Hill Gate, London, W8 7TH t: 0208-4590172 e: ben@pelicanad.co.uk		p-ad	
	PLANNING					
	Black Cap PH Camden High St London N1		Title			FLOOR PLANS 3
			Drawn by NW	Scale 1:200 @ A3		Number 7105/ 03