

First Floor Plan  
Scale: 1:100

NORTH:

SCALE at A3:



0m 5m.

GENERAL NOTES:

This drawing remains the property of Locksley Architects Ltd, reproduction shall only be allowed with written permission.

This drawing is not to be scaled for construction purposes, use written dimensions only. Any discrepancies to be reported to the architect. All dimensions to be checked on site. The contractor is responsible for all dimensions and setting out of the work on site. The contractor must ensure that all elements of the work comply with current building regulations.

PROJECT NOTES:

Issued for Planning	13/03/2020	B
Issued for Planning	02/02/2020	A
<div></div> <div>LOCKSLEY ARCHITECTS</div>		
Architect Details Westbourne Studios, Notting Hill, London W10 5JJ info@locksleyarchitects.com 0207 206 2727		
Project 13 Belsize Mews		
Title Existing Plans		
Job No	Drg No	Revision
0995	E01	B

NORTH:

SCALE at A3:



0m 5m.

GENERAL NOTES:

This drawing remains the property of Locksley Architects Ltd, reproduction shall only be allowed with written permission.

This drawing is not to be scaled for construction purposes, use written dimensions only. Any discrepancies to be report ed to the architect. All dimensions to be checked on site. The contractor is responsible for all dimensions and setting out of the work on site. The contractor must ensure that all elements of the work comply with current building regulations.

PROJECT NOTES:



EXISTING FRONT ELEVATION  
Scale: 1:100


Issued for Planning	13/03/2020	B
Issued for Planning	02/02/2020	A
<div><div><div><div><div><div><span></span></div></div></div><div><div><div><span></span></div></div></div></div><div><div><div>LOCKSLEY</div><div>ARCHITECTS</div></div></div></div></div>		
<div>Architect Details</div> <div>Westbourne Studios, Notting Hill, London W10 5JJ</div> <div>info@locksleyarchitects.com</div> <div>0207 206 2727</div>		
<div>Project</div> <div>13 Belsize Mews</div>		
<div>Title</div> <div>Existing Front Elevation</div>		
Job No	Drg No	Revision
0995	E02	B

SCALE at A3:

This drawing remains the property of Locksley Architects Ltd,  
reproduction shall only be allowed with written permission.

PROJECT NOTES:



Issued for Planning	13/03/2020	B
Issued for Planning	02/02/2020	A
 <h1>LOCKSLEY</h1> <h2>ARCHITECTS</h2>		
<p>Architect Details</p> <p>Westbourne Studios, Notting Hill, London W10 5JJ  <a href="mailto:info@locksleyarchitects.com">info@locksleyarchitects.com</a>  0207 206 2727</p>		
<p>Project</p> <h1>13 Belsize Mews</h1>		
<p>Title</p> <h1>Existing Rear Elevation</h1>		
Job No	Drg No	Revision
0995	E03	B

NORTH:

SCALE at A3:



0m5m.

GENERAL NOTES:

This drawing remains the property of Locksley Architects Ltd, reproduction shall only be allowed with written permission.

This drawing is not to be scaled for construction purposes, use written dimensions only. Any discrepancies to be report ed to the architect. All dimensions to be checked on site. The contractor is responsible for all dimensions and setting out of the work on site. The contractor must ensure that all elements of the work comply with current building regulations.

PROJECT NOTES:



EXISTING SIDE ELEVATION 1

Scale: 1:100

Issued for Planning		13/03/2020	B
Issued for Planning		02/02/2020	A
<div><div><div></div></div><div>LOCKSLEY ARCHITECTS</div></div>			
<div>Architect Details</div> <div>Westbourne Studios, Notting Hill, London W10 5JJ info@locksleyarchitects.com 0207 206 2727</div>			
<div>Project</div> <div>13 Belsize Mews</div>			
<div>Title</div> <div>Existing Side Elevation</div>			
Job No	0995	Drg No	E04
		Revision	B

NORTH:

SCALE at A3:




GENERAL NOTES:

This drawing remains the property of Locksley Architects Ltd, reproduction shall only be allowed with written permission.

This drawing is not to be scaled for construction purposes, use written dimensions only. Any discrepancies to be report ed to the architect. All dimensions to be checked on site. The contractor is responsible for all dimensions and setting out of the work on site. The contractor must ensure that all elements of the work comply with current building regulations.

PROJECT NOTES:

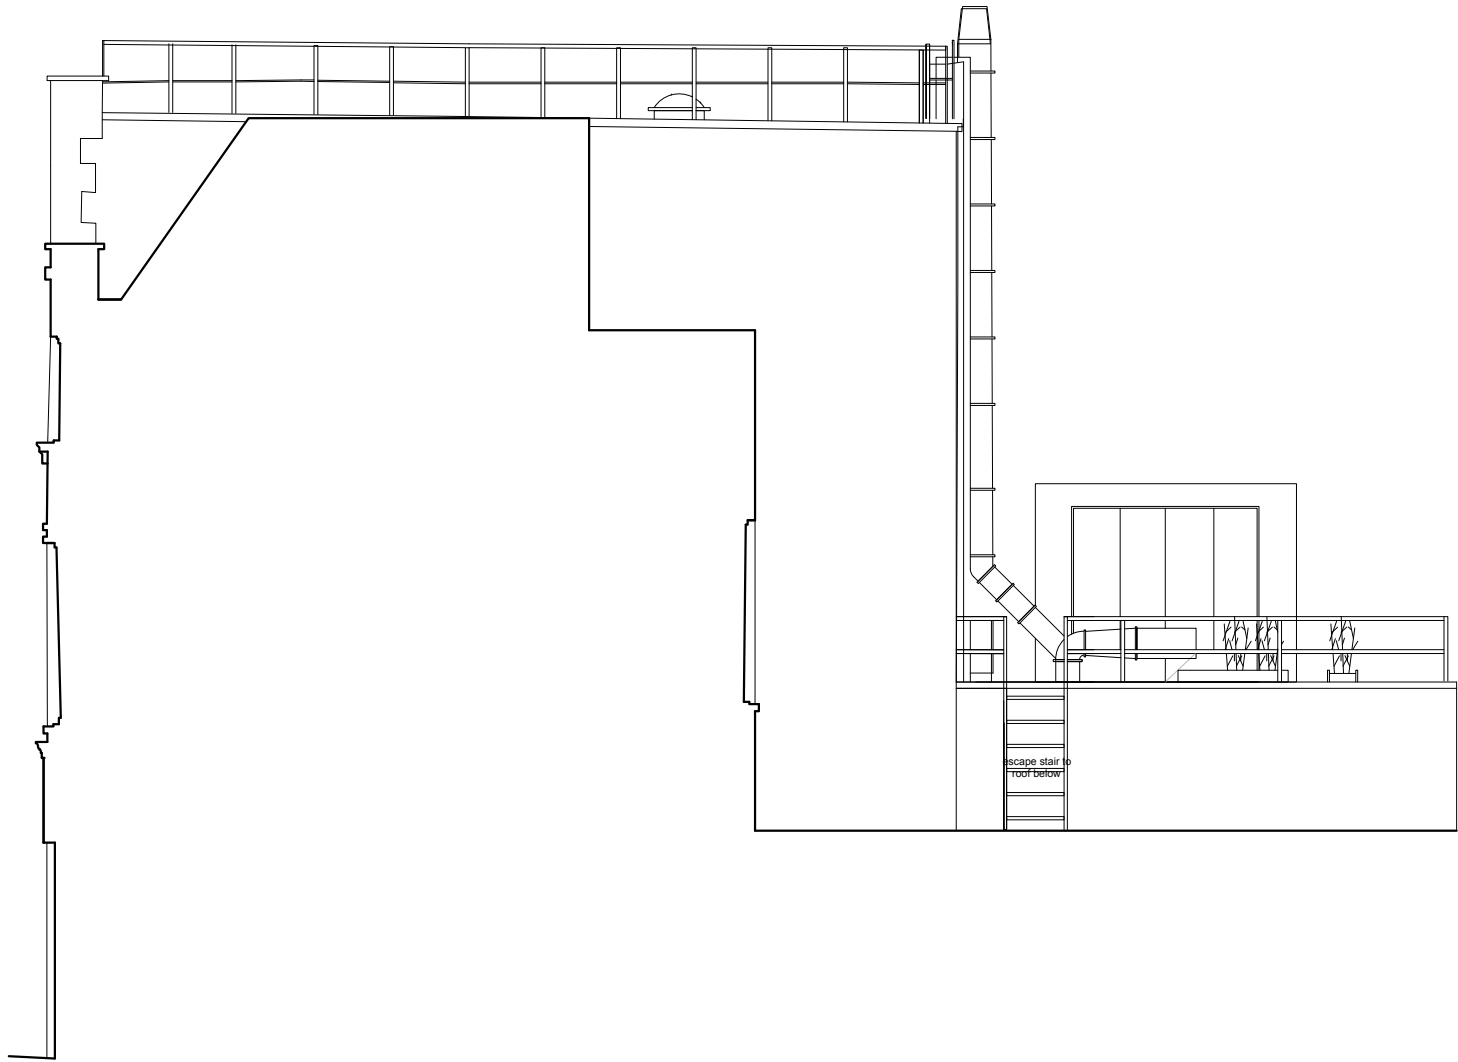

EXISTING SIDE ELEVATION 2

Scale: 1:100

Issued for Planning	13/03/2020	B
Issued for Planning	02/02/2020	A
<div><div><div><div><div><div><span></span></div></div></div><div><div><div><span></span></div></div></div></div></div><div>LOCKSLEY ARCHITECTS</div></div>		
<div>Architect Details</div> <div>Westbourne Studios, Notting Hill, London W10 5JJ info@locksleyarchitects.com 0207 206 2727</div>		
<div>Project</div> <div>13 Belsize Mews</div>		
<div>Title</div> <div>Existing Side Elevation</div>		
Job No	Drg No	Revision
0995	E05	B


SCALE at A3:




This drawing is not to be scaled for construction purposes, use written dimensions only. Any discrepancies to be reported to the architect. All dimensions to be checked on site. The contractor is responsible for all dimensions and setting out of the work on site. The contractor must ensure that all elements of the work comply with current building regulations.

PROJECT NOTES:



Issued for Planning	13/03/2020	B
<div style="text-align: center;">  <h1 style="margin: 0;">LOCKSLEY</h1> <h2 style="margin: 0;">ARCHITECTS</h2> </div>		
<p><b>Architect Details</b></p> <p style="text-align: center;">Westbourne Studios, Notting Hill, London W10 5JJ  <a href="mailto:info@locksleyarchitects.com">info@locksleyarchitects.com</a>  0207 206 2727</p>		
<p><b>Project</b></p> <p style="text-align: center; font-size: 2em;">13 Belsize Mews</p>		
<p><b>Title</b></p> <p style="text-align: center; font-size: 1.5em;">Existing Section</p>		
Job No	Drg No	Revision
0995	E06	B

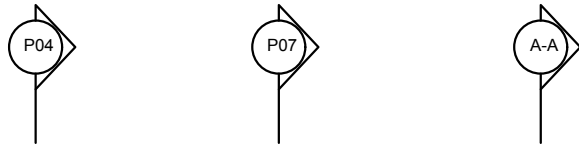

NORTH:

SCALE at A3:





GENERAL NOTES:

This drawing remains the property of Locksley Architects Ltd, reproduction shall only be allowed with written permission.

This drawing is not to be scaled for construction purposes, use written dimensions only. Any discrepancies to be report ed to the architect. All dimensions to be checked on site. The contractor is responsible for all dimensions and setting out of the work on site. The contractor must ensure that all elements of the work comply with current building regulations.

PROJECT NOTES:

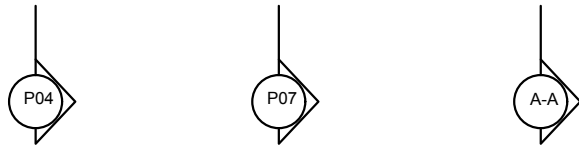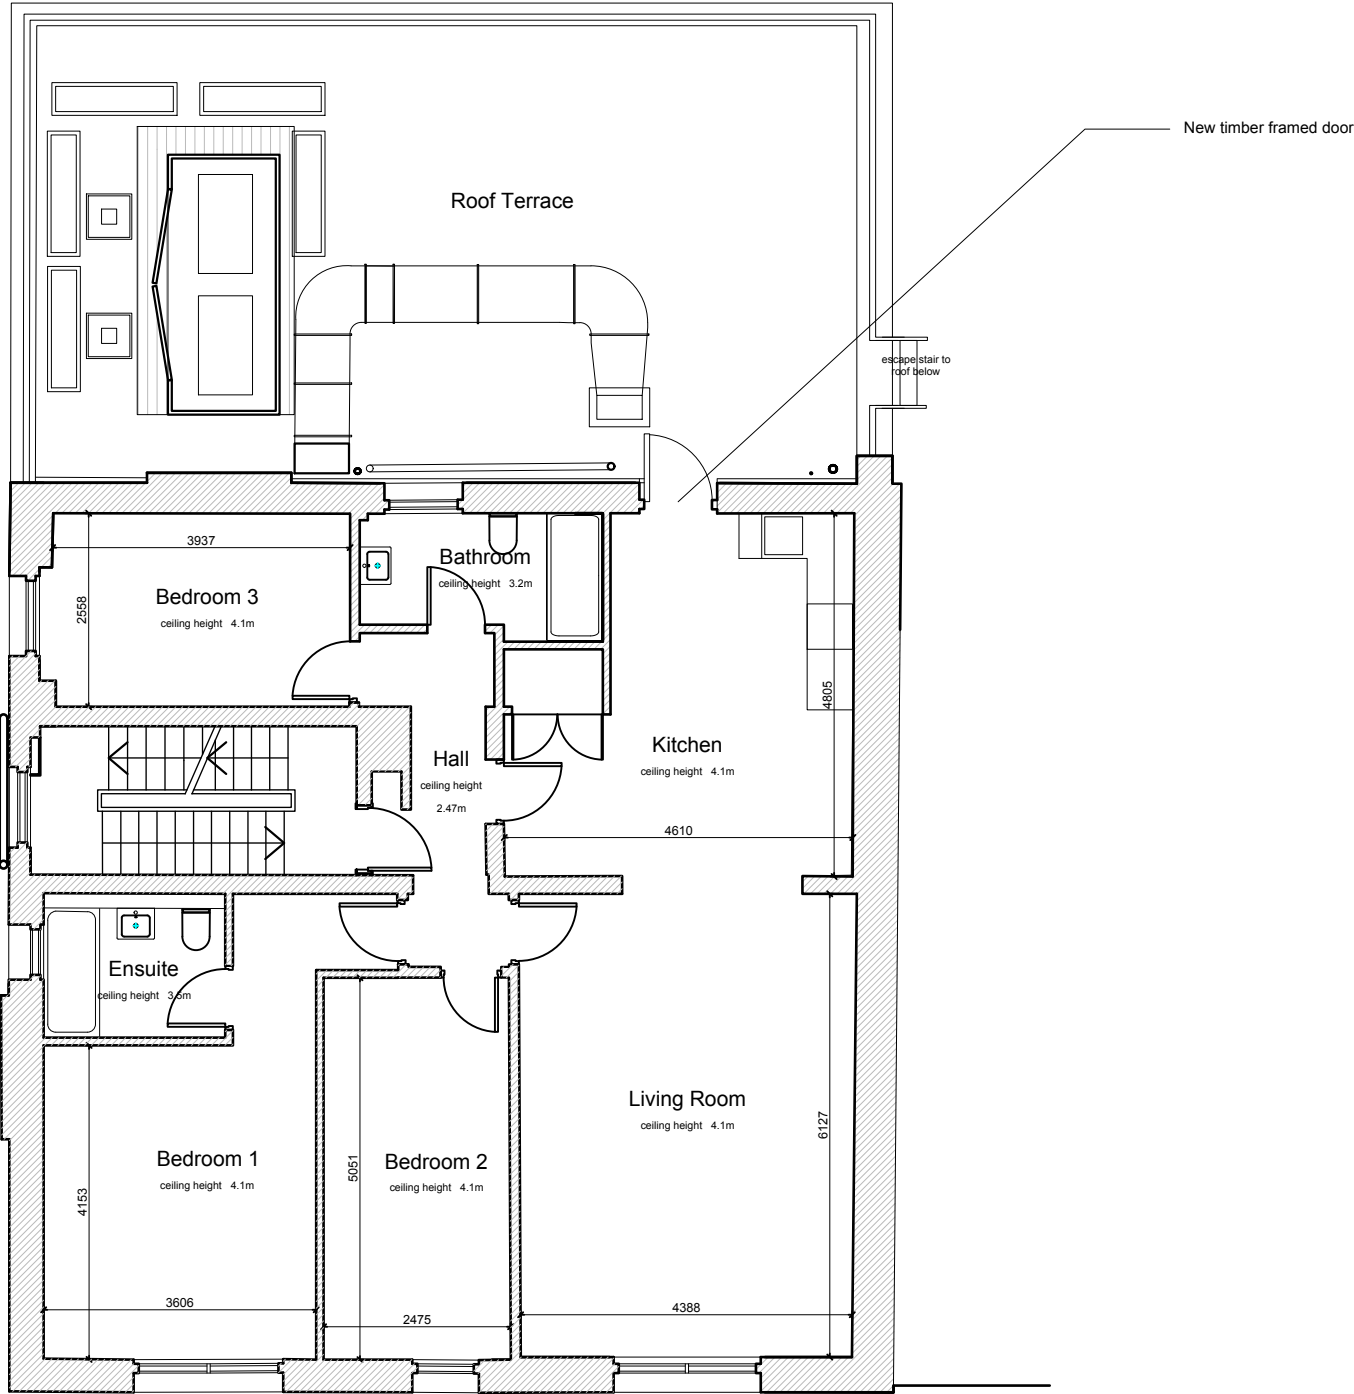

First Floor Plan  
Scale: 1:100

Issued for Planning	13/03/2020	B
Issued for Planning	02/02/2020	A
<div><div><div></div></div><div>LOCKSLEY ARCHITECTS</div></div>		
Architect Details Westbourne Studios, Notting Hill, London W10 5JJ info@locksleyarchitects.com 0207 206 2727		
Project 13 Belsize Mews		
Title Proposed Plans		
Job No	Drg No	Revision
0995	P01	B

0m 5m.

This drawing is not to be scaled for construction purposes, use written dimensions only. Any discrepancies to be reported to the architect. All dimensions to be checked on site. The contractor is responsible for all dimensions and setting out of the work on site. The contractor must ensure that all elements of the work comply with current building regulations.

Architectural elevation drawing of the front facade of a building. The drawing is a line art illustration showing the structure's details. The upper floor has three windows: two side windows with six panes each and a central arched window. The ground floor features a central entrance with a pediment and a large door on the right. The text "BELSIZE MEWS" is on the left and "BELSIZE LANE" is at the bottom center.

FRONT ELEVATION

Scale: 1:100

Issued for Planning	13/03/2020	B
Issued for Planning	02/02/2020	A
 <h1>LOCKSLEY</h1> <h2>ARCHITECTS</h2>		
<p>Architect Details</p> <p>Westbourne Studios, Notting Hill, London W10 5JJ  <a href="mailto:info@locksleyarchitects.com">info@locksleyarchitects.com</a>  0207 206 2727</p>		
<p>Project</p> <h1>13 Belsize Mews</h1>		
<p>Title</p> <h1>Proposed Front Elevation</h1>		
Job No	Drg No	Revision
0995	P02	B



NORTH:

SCALE at A3:




0m 5m.

GENERAL NOTES:

This drawing remains the property of Locksley Architects Ltd, reproduction shall only be allowed with written permission.

This drawing is not to be scaled for construction purposes, use written dimensions only. Any discrepancies to be report ed to the architect. All dimensions to be checked on site. The contractor is responsible for all dimensions and setting out of the work on site. The contractor must ensure that all elements of the work comply with current building regulations.

PROJECT NOTES:

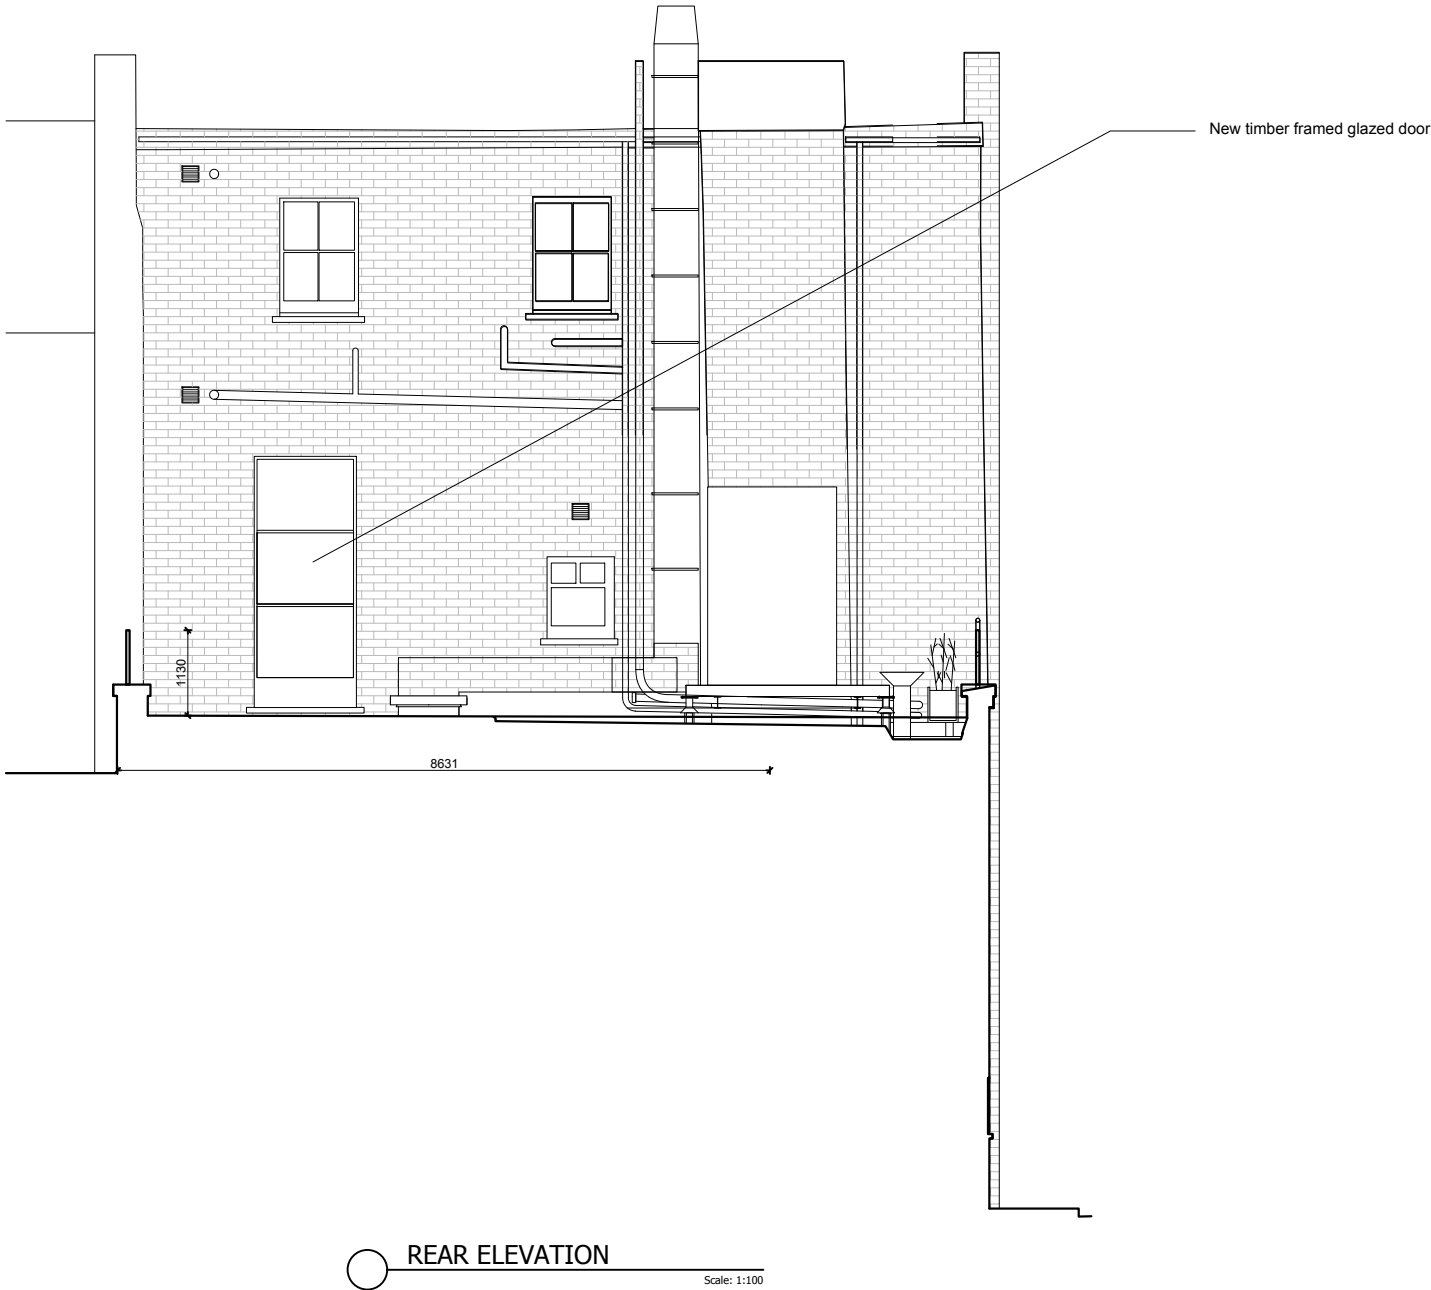

Issued for Planning	13/03/2020	B
Issued for Planning	02/02/2020	A
<div><div><div><div><div><div><span></span></div></div></div><div><div><div><span></span></div></div></div></div><div>LOCKSLEY</div><div>ARCHITECTS</div></div></div>		
<div>Architect Details</div> <div>Westbourne Studios, Notting Hill, London W10 5JJ</div> <div>info@locksleyarchitects.com</div> <div>0207 206 2727</div>		
<div>Project</div> <div>13 Belsize Mews</div>		
<div>Title</div> <div>Proposed Rear Elevation</div>		
Job No	Drg No	Revision
0995	P03	B

NORTH:

SCALE at A3:



GENERAL NOTES:

This drawing remains the property of Locksley Architects Ltd, reproduction shall only be allowed with written permission.

This drawing is not to be scaled for construction purposes, use written dimensions only. Any discrepancies to be reported to the architect. All dimensions to be checked on site. The contractor is responsible for all dimensions and setting out of the work on site. The contractor must ensure that all elements of the work comply with current building regulations.

PROJECT NOTES:



○ SIDE ELEVATION 1  
Scale: 1:100

Issued for Planning	13/03/2020	B
Issued for Planning	02/02/2020	A
<div></div> <div>LOCKSLEY ARCHITECTS</div>		
Architect Details Westbourne Studios, Notting Hill, London W10 5JU info@locksleyarchitects.com 0207 206 2727		
Project 13 Belsize Mews		
Title Proposed Side Elevation		
Job No	Drg No	Revision
0995	P04	B

NORTH:

SCALE at A3:




GENERAL NOTES:

This drawing remains the property of Locksley Architects Ltd, reproduction shall only be allowed with written permission.

This drawing is not to be scaled for construction purposes, use written dimensions only. Any discrepancies to be reported to the architect. All dimensions to be checked on site. The contractor is responsible for all dimensions and setting out of the work on site. The contractor must ensure that all elements of the work comply with current building regulations.

PROJECT NOTES:

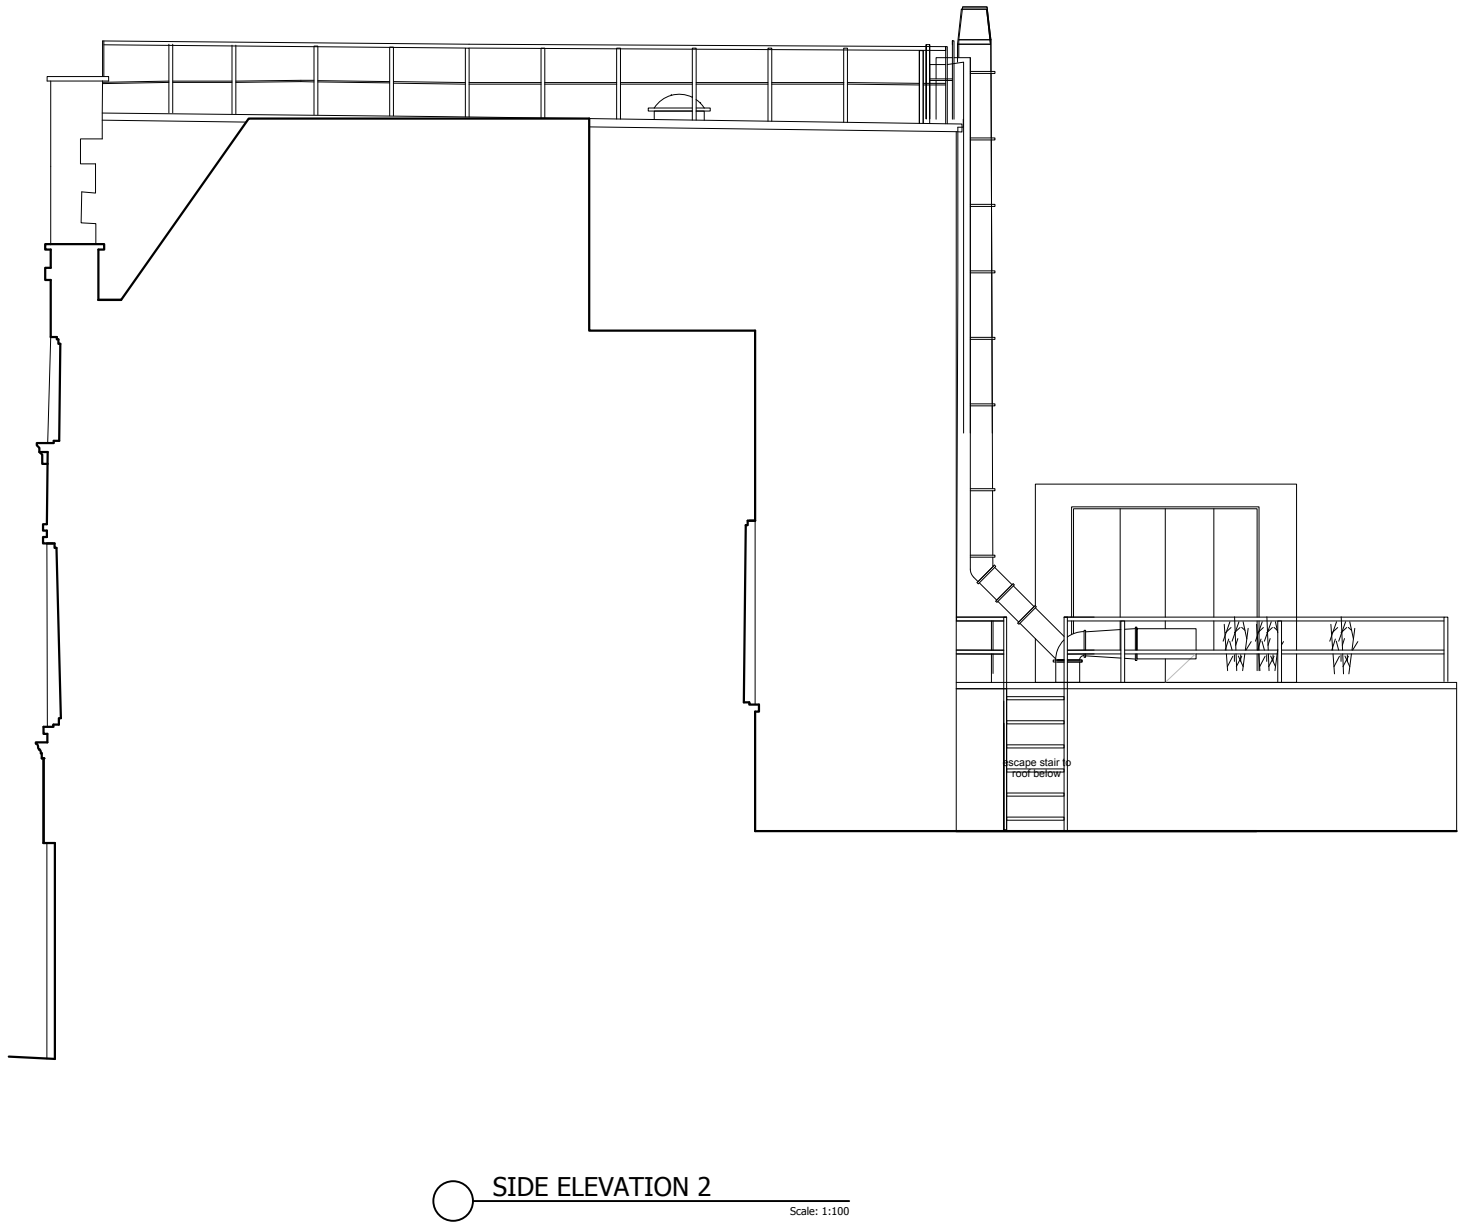

○ SIDE ELEVATION 2  
Scale: 1:100

Issued for Planning	13/03/2020	B
Issued for Planning	02/02/2020	A
<div> <b>LOCKSLEY</b> ARCHITECTS</div>		
<div>Architect Details Westbourne Studios, Notting Hill, London W10 5JJ info@locksleyarchitects.com 0207 206 2727</div>		
<div>Project <b>13 Belsize Mews</b></div>		
<div>Title <b>Proposed Side Elevation</b></div>		
Job No	Drg No	Revision
<b>0995</b>	<b>P05</b>	<b>B</b>

NORTH:

SCALE at A3:




0m 5m.

GENERAL NOTES:

This drawing remains the property of Locksley Architects Ltd, reproduction shall only be allowed with written permission.

This drawing is not to be scaled for construction purposes, use written dimensions only. Any discrepancies to be reported to the architect. All dimensions to be checked on site. The contractor is responsible for all dimensions and setting out of the work on site. The contractor must ensure that all elements of the work comply with current building regulations.

PROJECT NOTES:

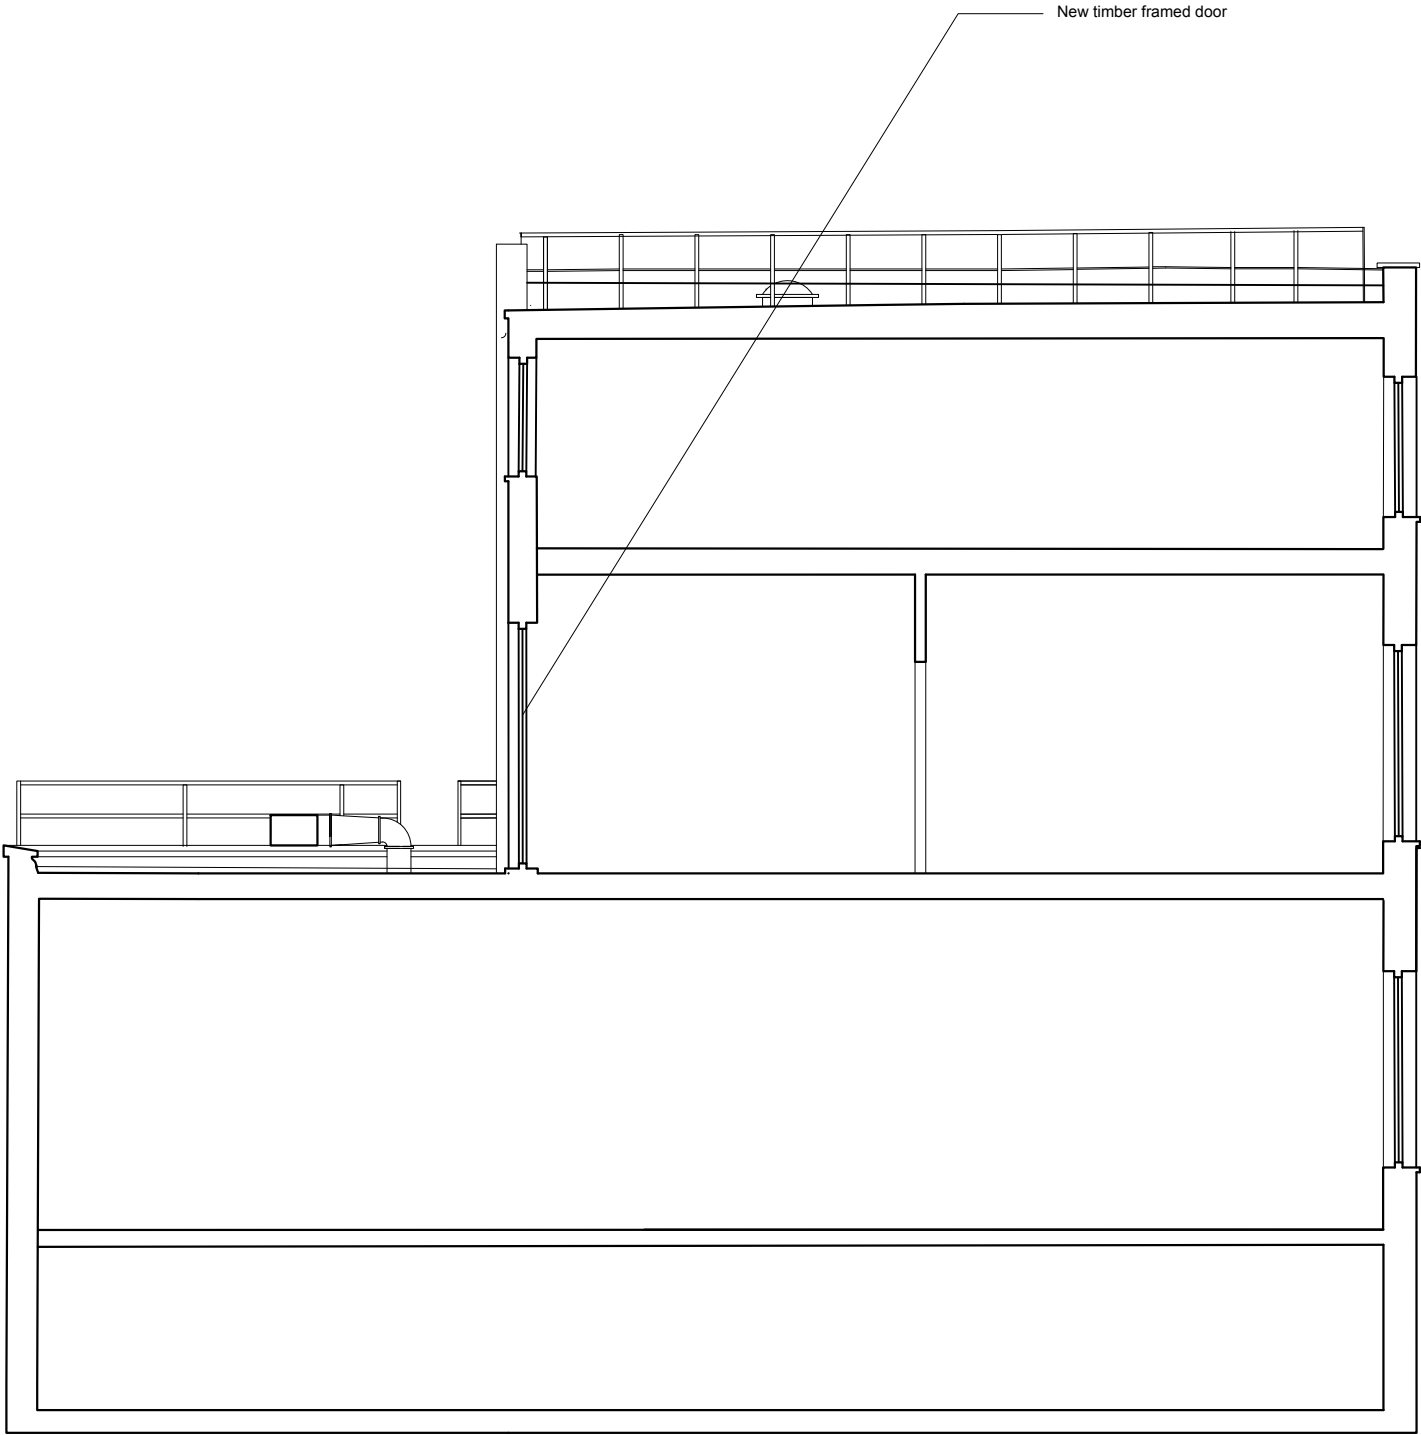

SECTION A-A  
Scale: 1:100

Issued for Planning		13/03/2020	B
Issued for Planning		02/02/2020	A
<div><div><div><div><div><div><span></span></div></div></div><div><div><div><span></span></div></div></div></div></div><div>LOCKSLEY ARCHITECTS</div></div>			
<div>Architect Details</div> <div>Westbourne Studios, Notting Hill, London W10 5JJ</div> <div>info@locksleyarchitects.com</div> <div>0207 206 2727</div>			
<div>Project</div> <div>13 Belsize Mews</div>			
<div>Title</div> <div>Proposed Section</div>			
Job No	0995	Drg No	P06
		Revision	B