



EXISTING CROSS SECTION A-A
SCALE 1:100

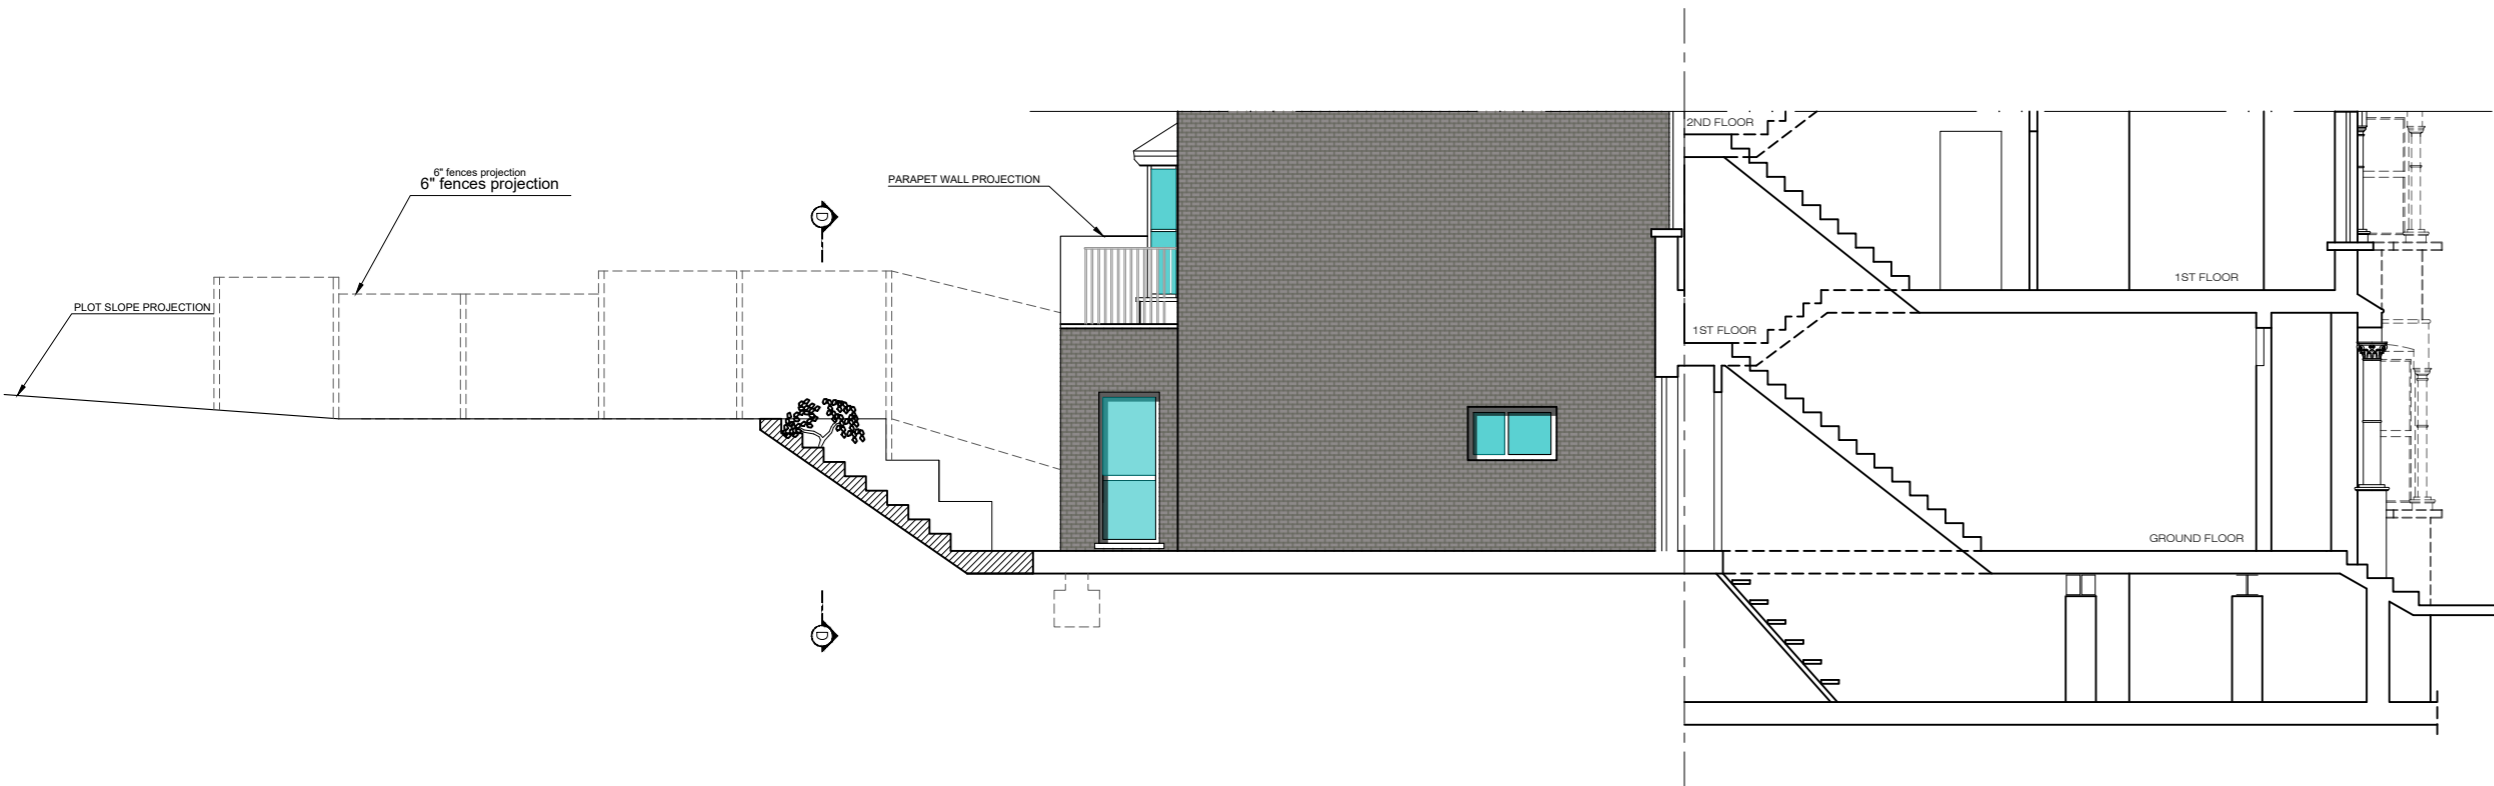


All dimensions are to be checked on site. Any discrepancy is to be reported to the Architect.
This drawing is subject to copyright and cannot be used without the written permission by the Architect.

EXISTING ROOF LAYOUT
SCALE 1:100

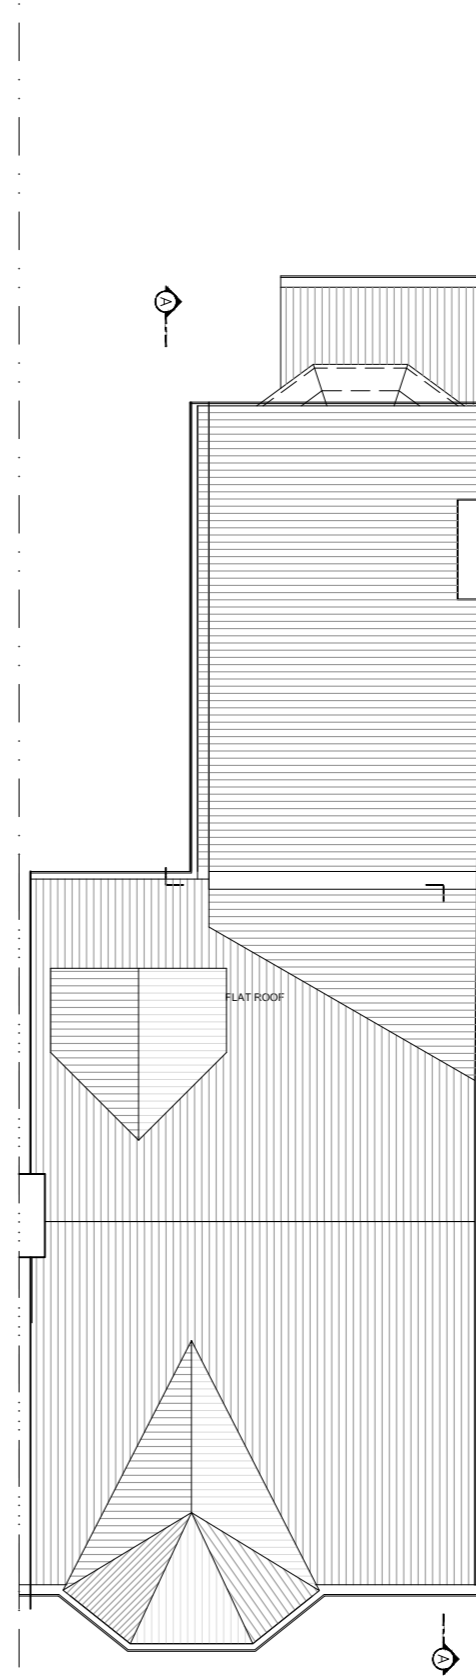



EXISTING GROUND FLOOR
SCALE 1:100

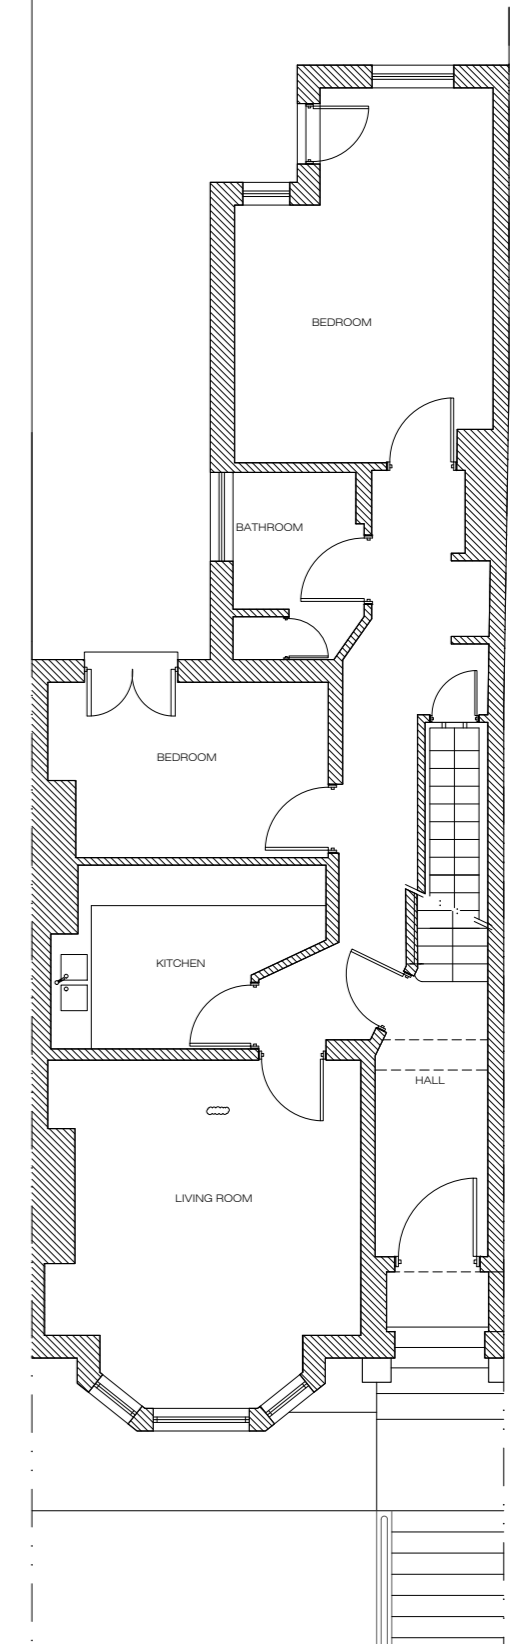

No5



EXISTING FRONT ELEVATION
SCALE 1:100

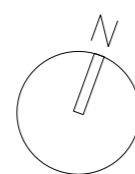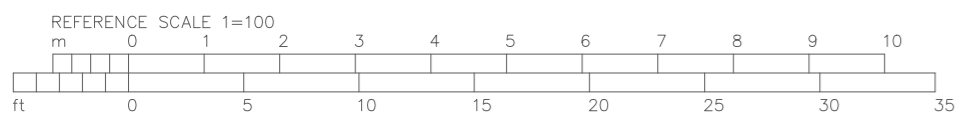

ELEVATIONS

55-57 Maygrove Road, West Hampstead, London NW6 2EE
Phone: +44(0)207 624 6100 Fax: +44(0)207 624 5551 ; info@elevationsltd.co.uk

Project Address: 5 Hillfield Road - (Flat1 - 5 HR)

Scale: 1:100@A2

Client: Alexander Sebba

Date: December 16, 2020

B 16 12 20 PLANNING ISSUE (Amended)	
A 20 10 20 PLANNING ISSUE	
Rev. Date:	Note:
Title: Ground Floor Plan, Elev. & Section (Existing)	
Number: PD-103	B