



PROPOSED CROSS SECTION A-A
SCALE 1:100

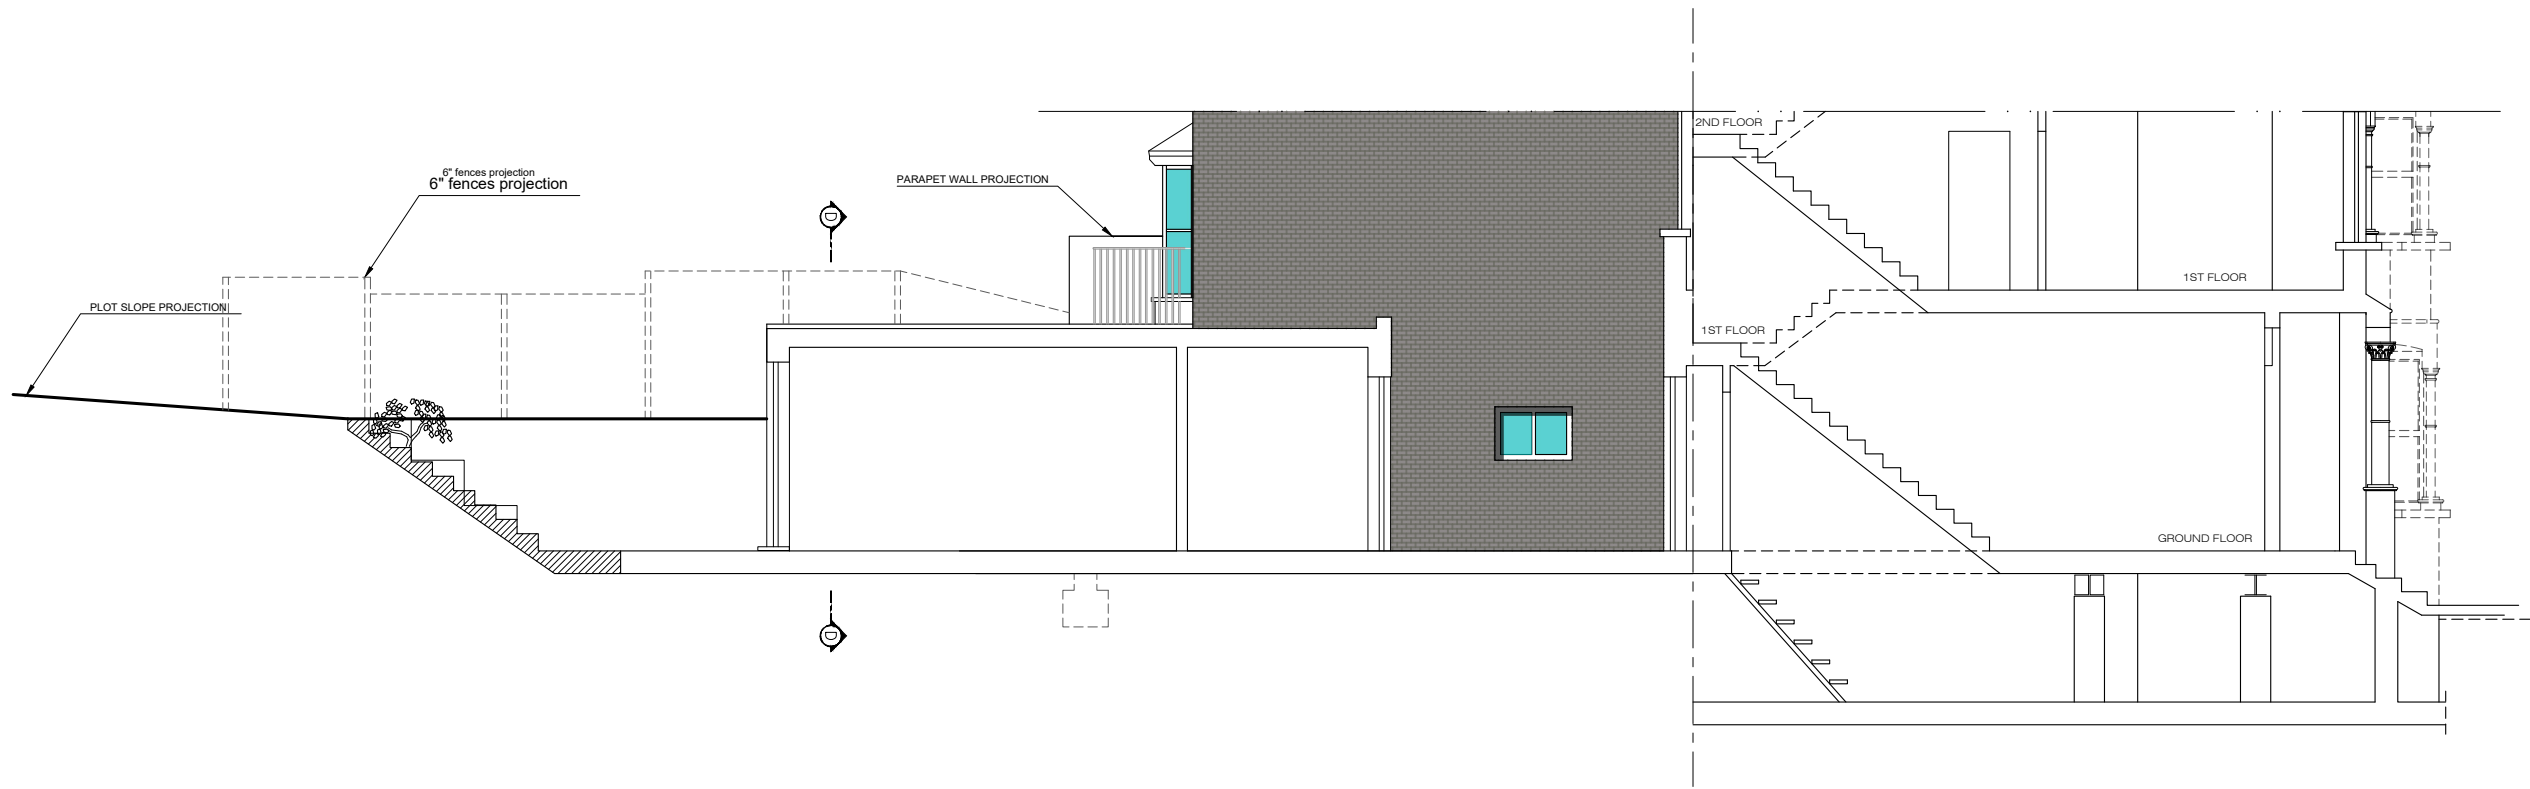


REAR ELEVATION
PROPOSED
SCALE 1:100



PROPOSED FRONT ELEVATION
NOT ALTERED
SCALE 1:100


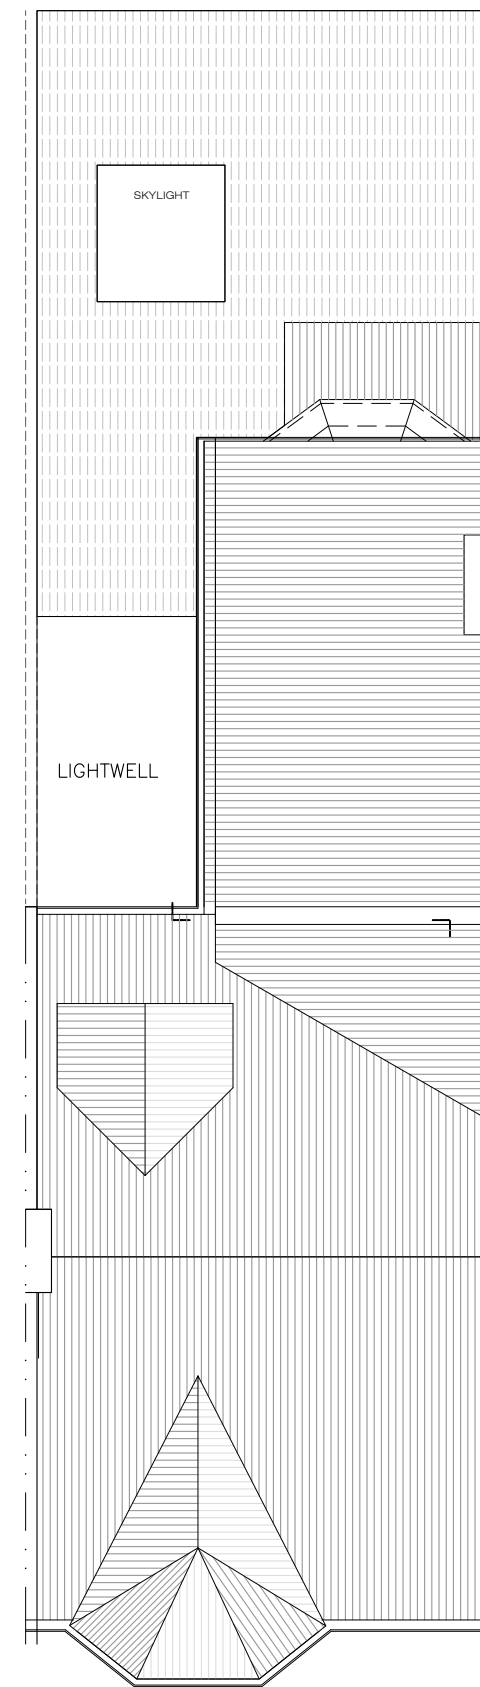


PROPOSED ROOF LAYOUT
SCALE 1:100

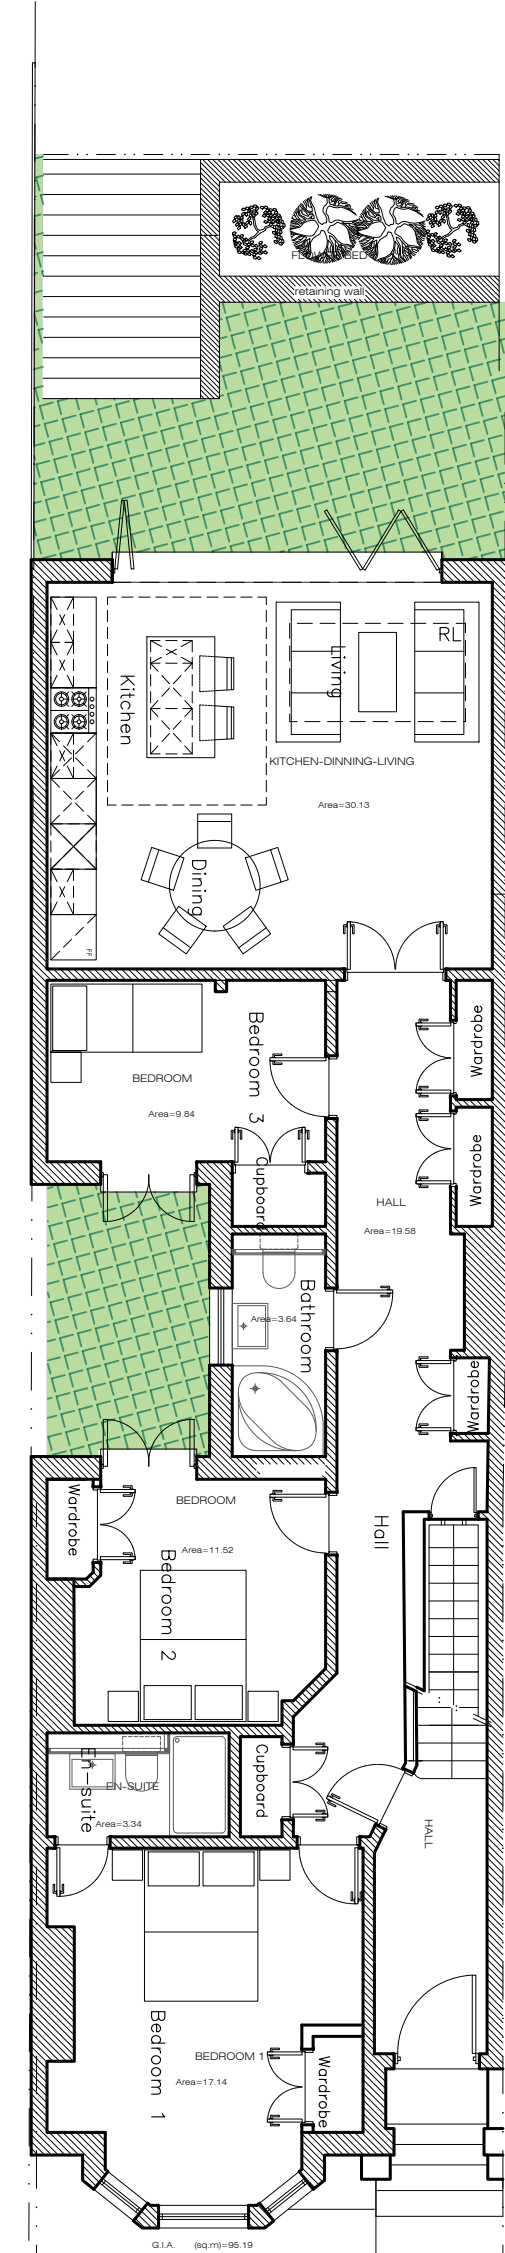

PROPOSED GROUND FLOOR
SCALE 1:100

All dimensions are to be checked on site.
Any discrepancy is to be reported to
the Architect.
This drawing is subject to copyright and
cannot be used without the written
permission by the Architect.

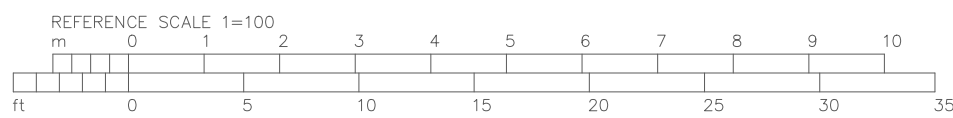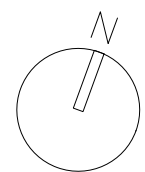

ELEVATIONS

55-57 Maygrove Road, West Hampstead, London NW6 2EE
Phone: +44(0)207 624 6100 Fax: +44(0)207 624 5551 ; info@elevationsltd.co.uk

Project Address: 5 Hillfield Road - (Flat1 - 5 HR)

Scale: 1:100@A2

Client: Alexander Sebba

Date: December 17, 2020

B 16 12 20 PLANNING ISSUE (Amended)
A 01 07 20 PLANNING ISSUE / ISSUED DRAWING NUMBER CHANGED
Rev. Date: Note:

Title: Ground Floor Plan
Proposed (4 m ext.)

Number: PD-104

B