



All dimensions are to be checked on site.
 Any discrepancy is to be reported to
 the Architect.
 This drawing is subject to copyright and
 cannot be used without the written
 permission by the Architect.

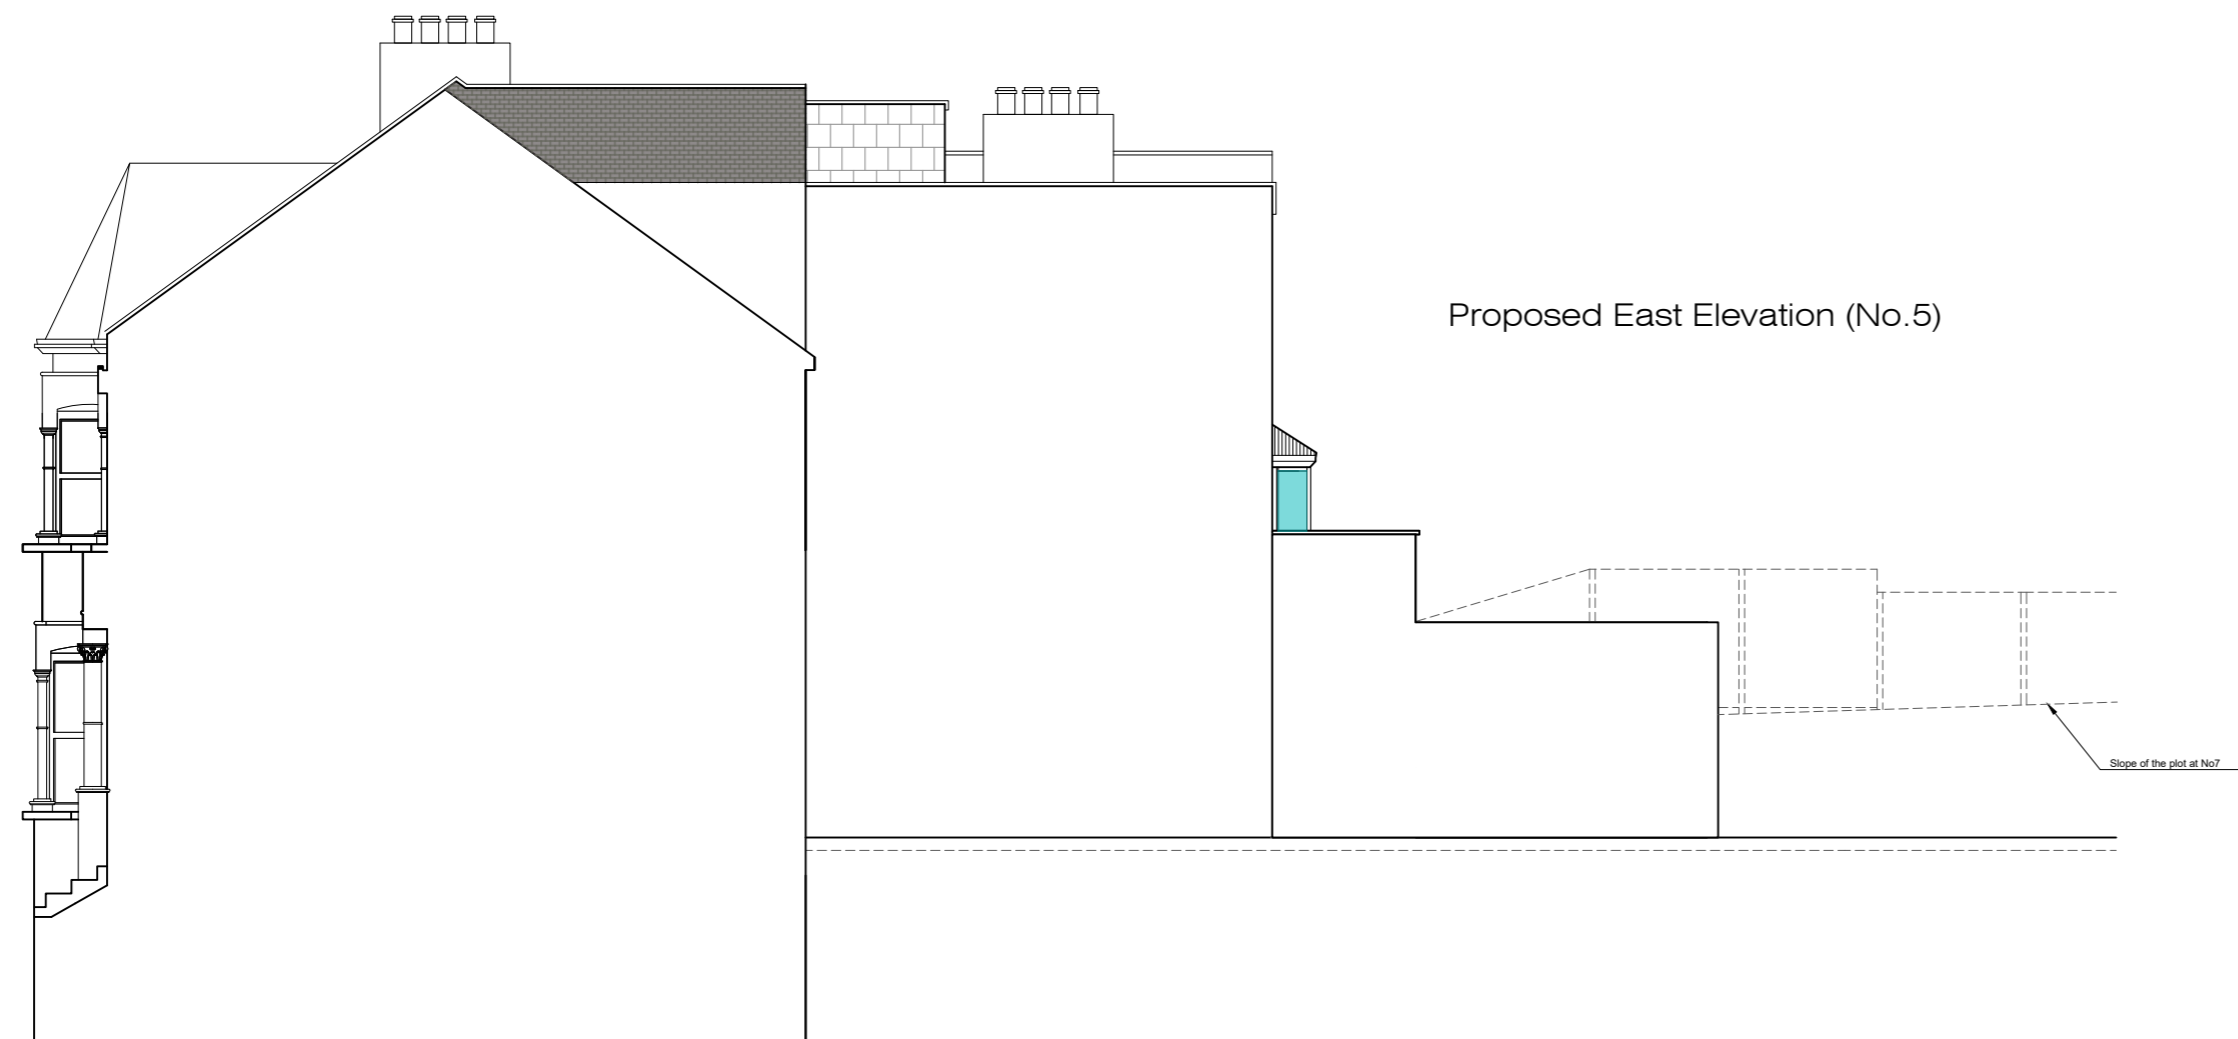

REAR ELEVATION (No. 5)
 PROPOSED
 SCALE 1:100

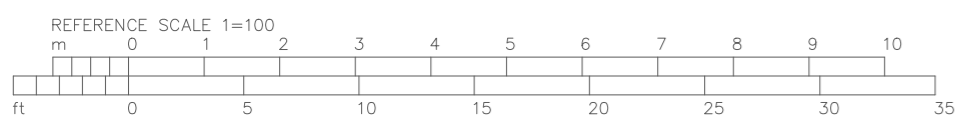

ELEVATIONS

55-57 Maygrove Road, West Hampstead, London NW6 2EE
 Phone: +44(0)207 624 6100 Fax: +44(0)207 624 5551 ; info@elevationsltd.co.uk

Project Address: 5 Hillfield Road - (Flat1 - 5 HR)

Scale: 1:100@A2

Client: Alexander Sebba

Date: December 16, 2020

B	16	12	20	PLANNING ISSUE (Amended)
A	01	12	20	PLANNING ISSUE
Rev./Date:	Note:			
Title: Rear & Side elevations Proposed (No. 5)				
Number:	PD-105			B