










LEGEND:


KEY ELECTRICAL

 -  FAN
-  ENERGY EFFICIENT LIGHT
-  HAND WIRED WITH CONNECTED HEAT DETECTOR
-  HAND WIRED WITH CONNECTED SMOKE DETECTOR
-  CARBON MONOXIDE DETECTOR
-  CEILING MOUNTED EXTRACT FAN

 
-  REMOVED
-  LOCATION OF PROPOSED CHANGE OF USE

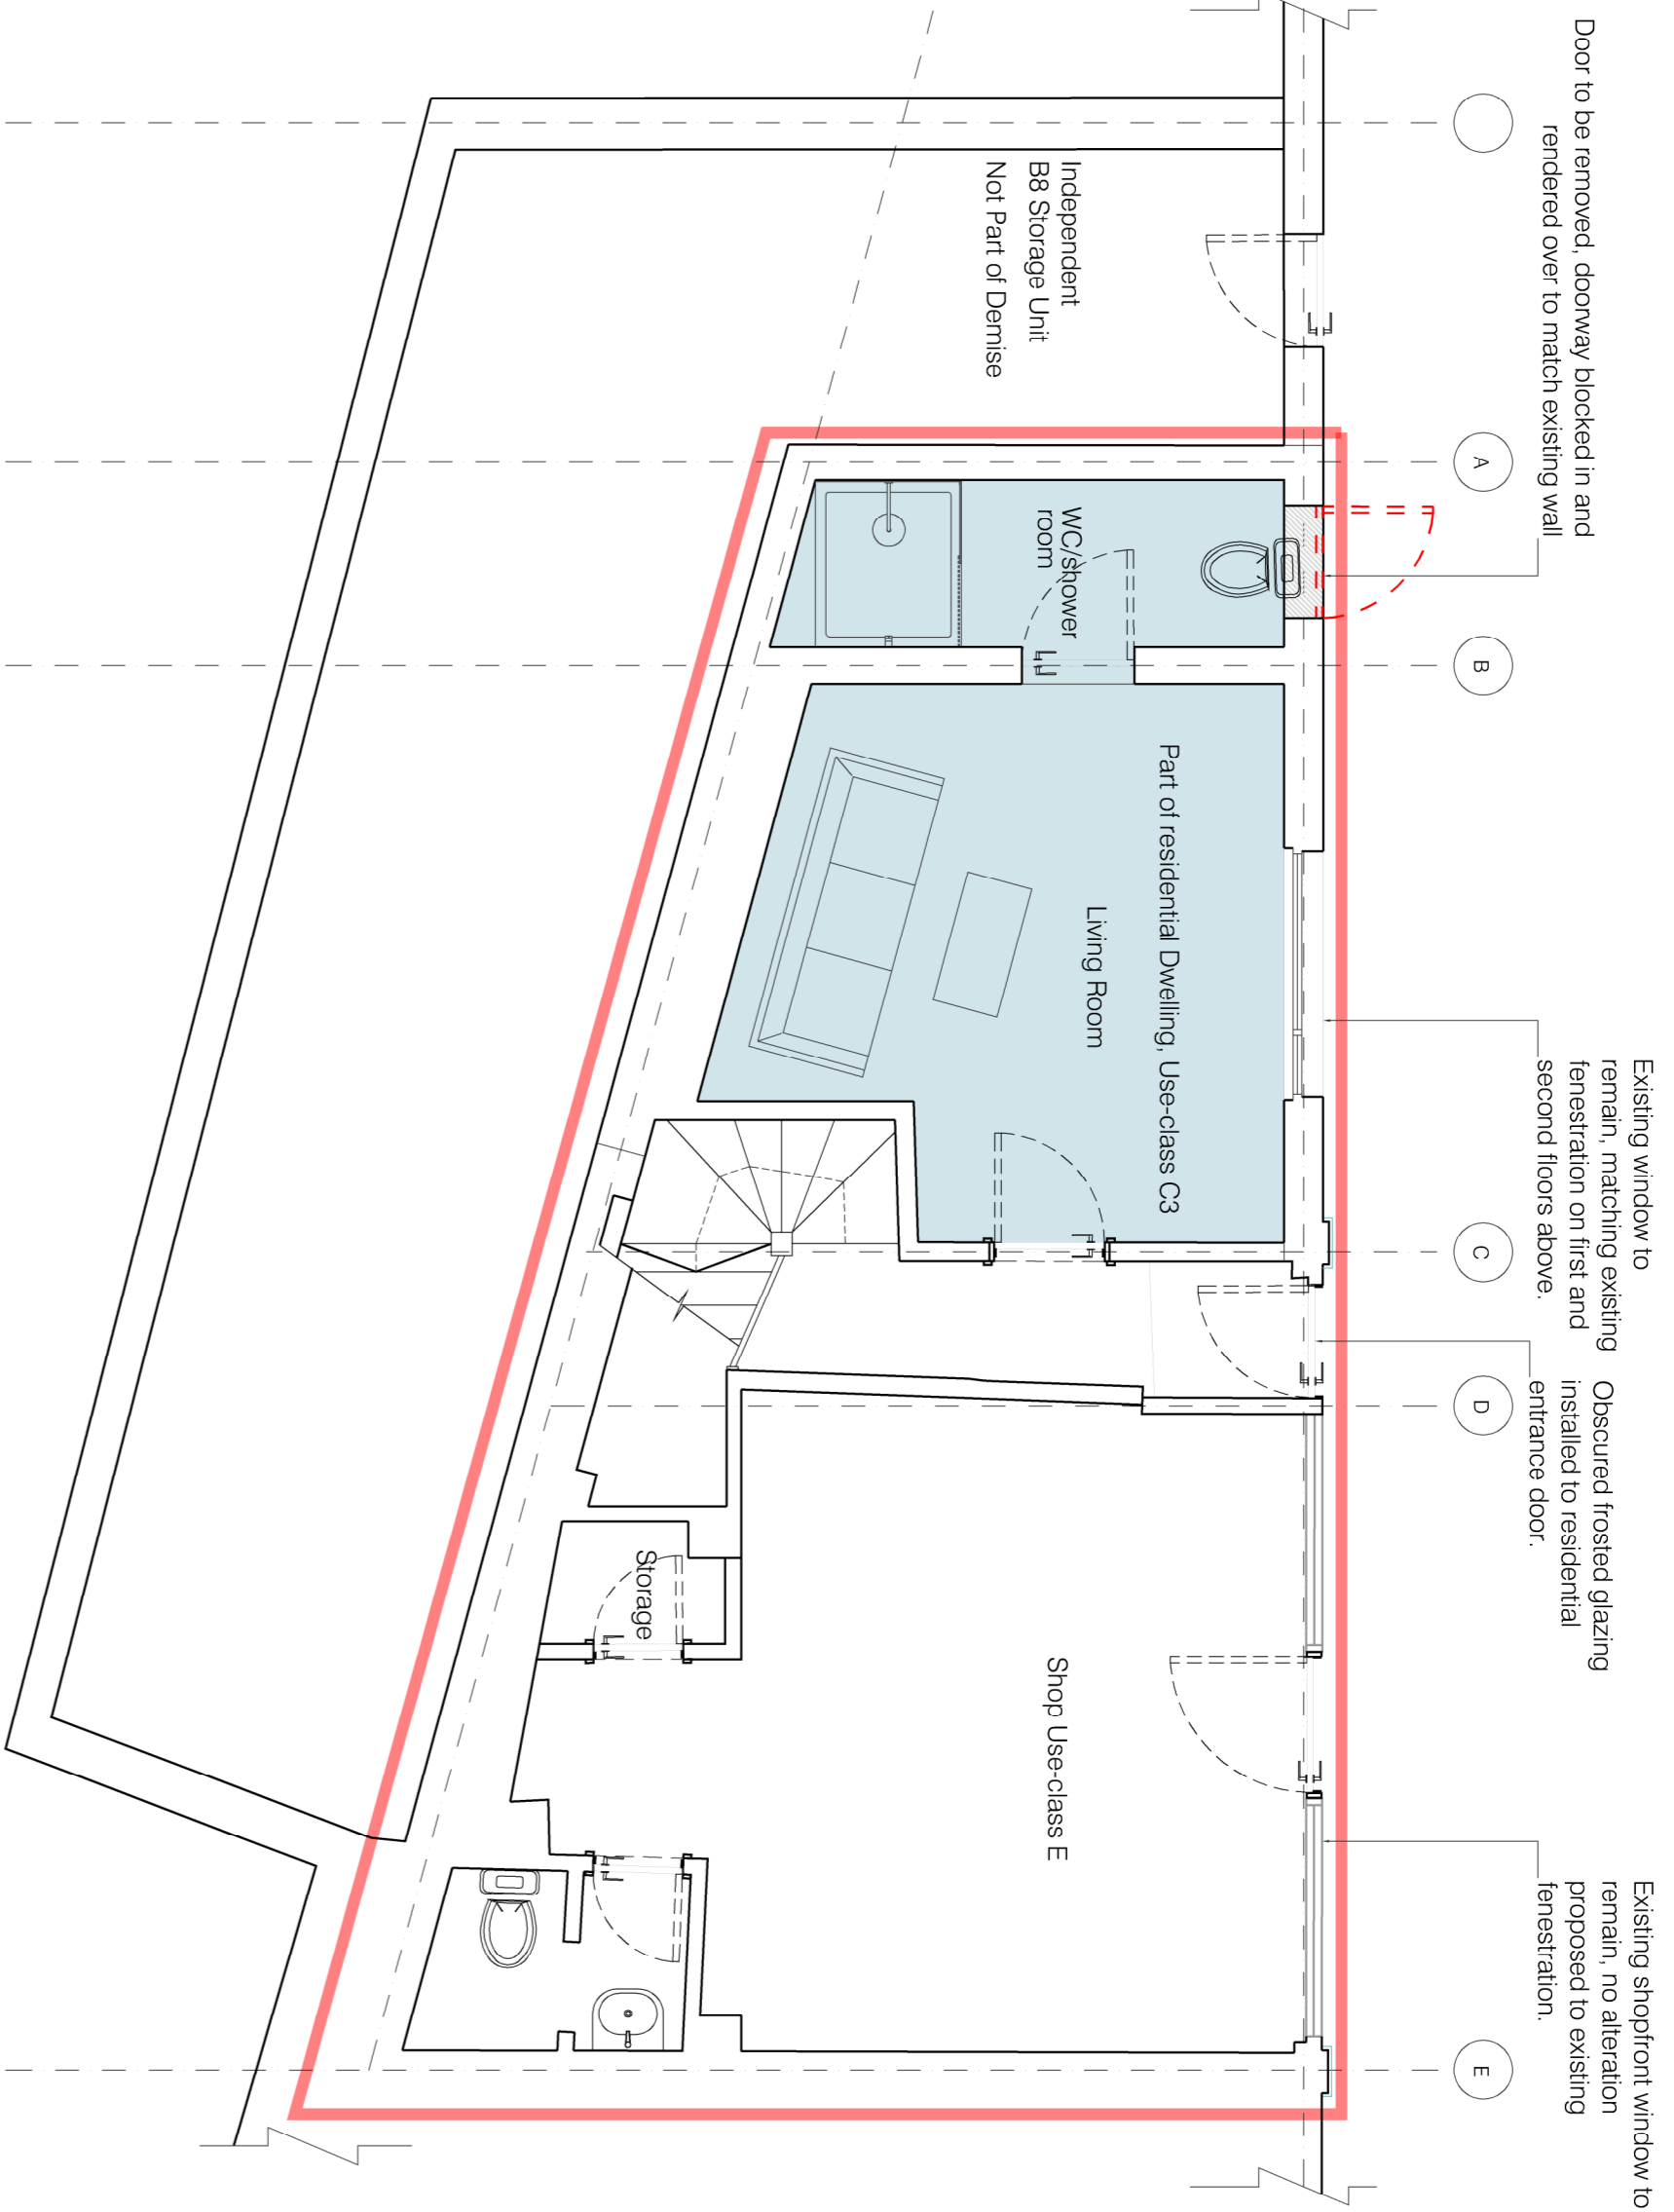


01: PROPOSED GROUND FLOOR PLAN
SCALE 1:50

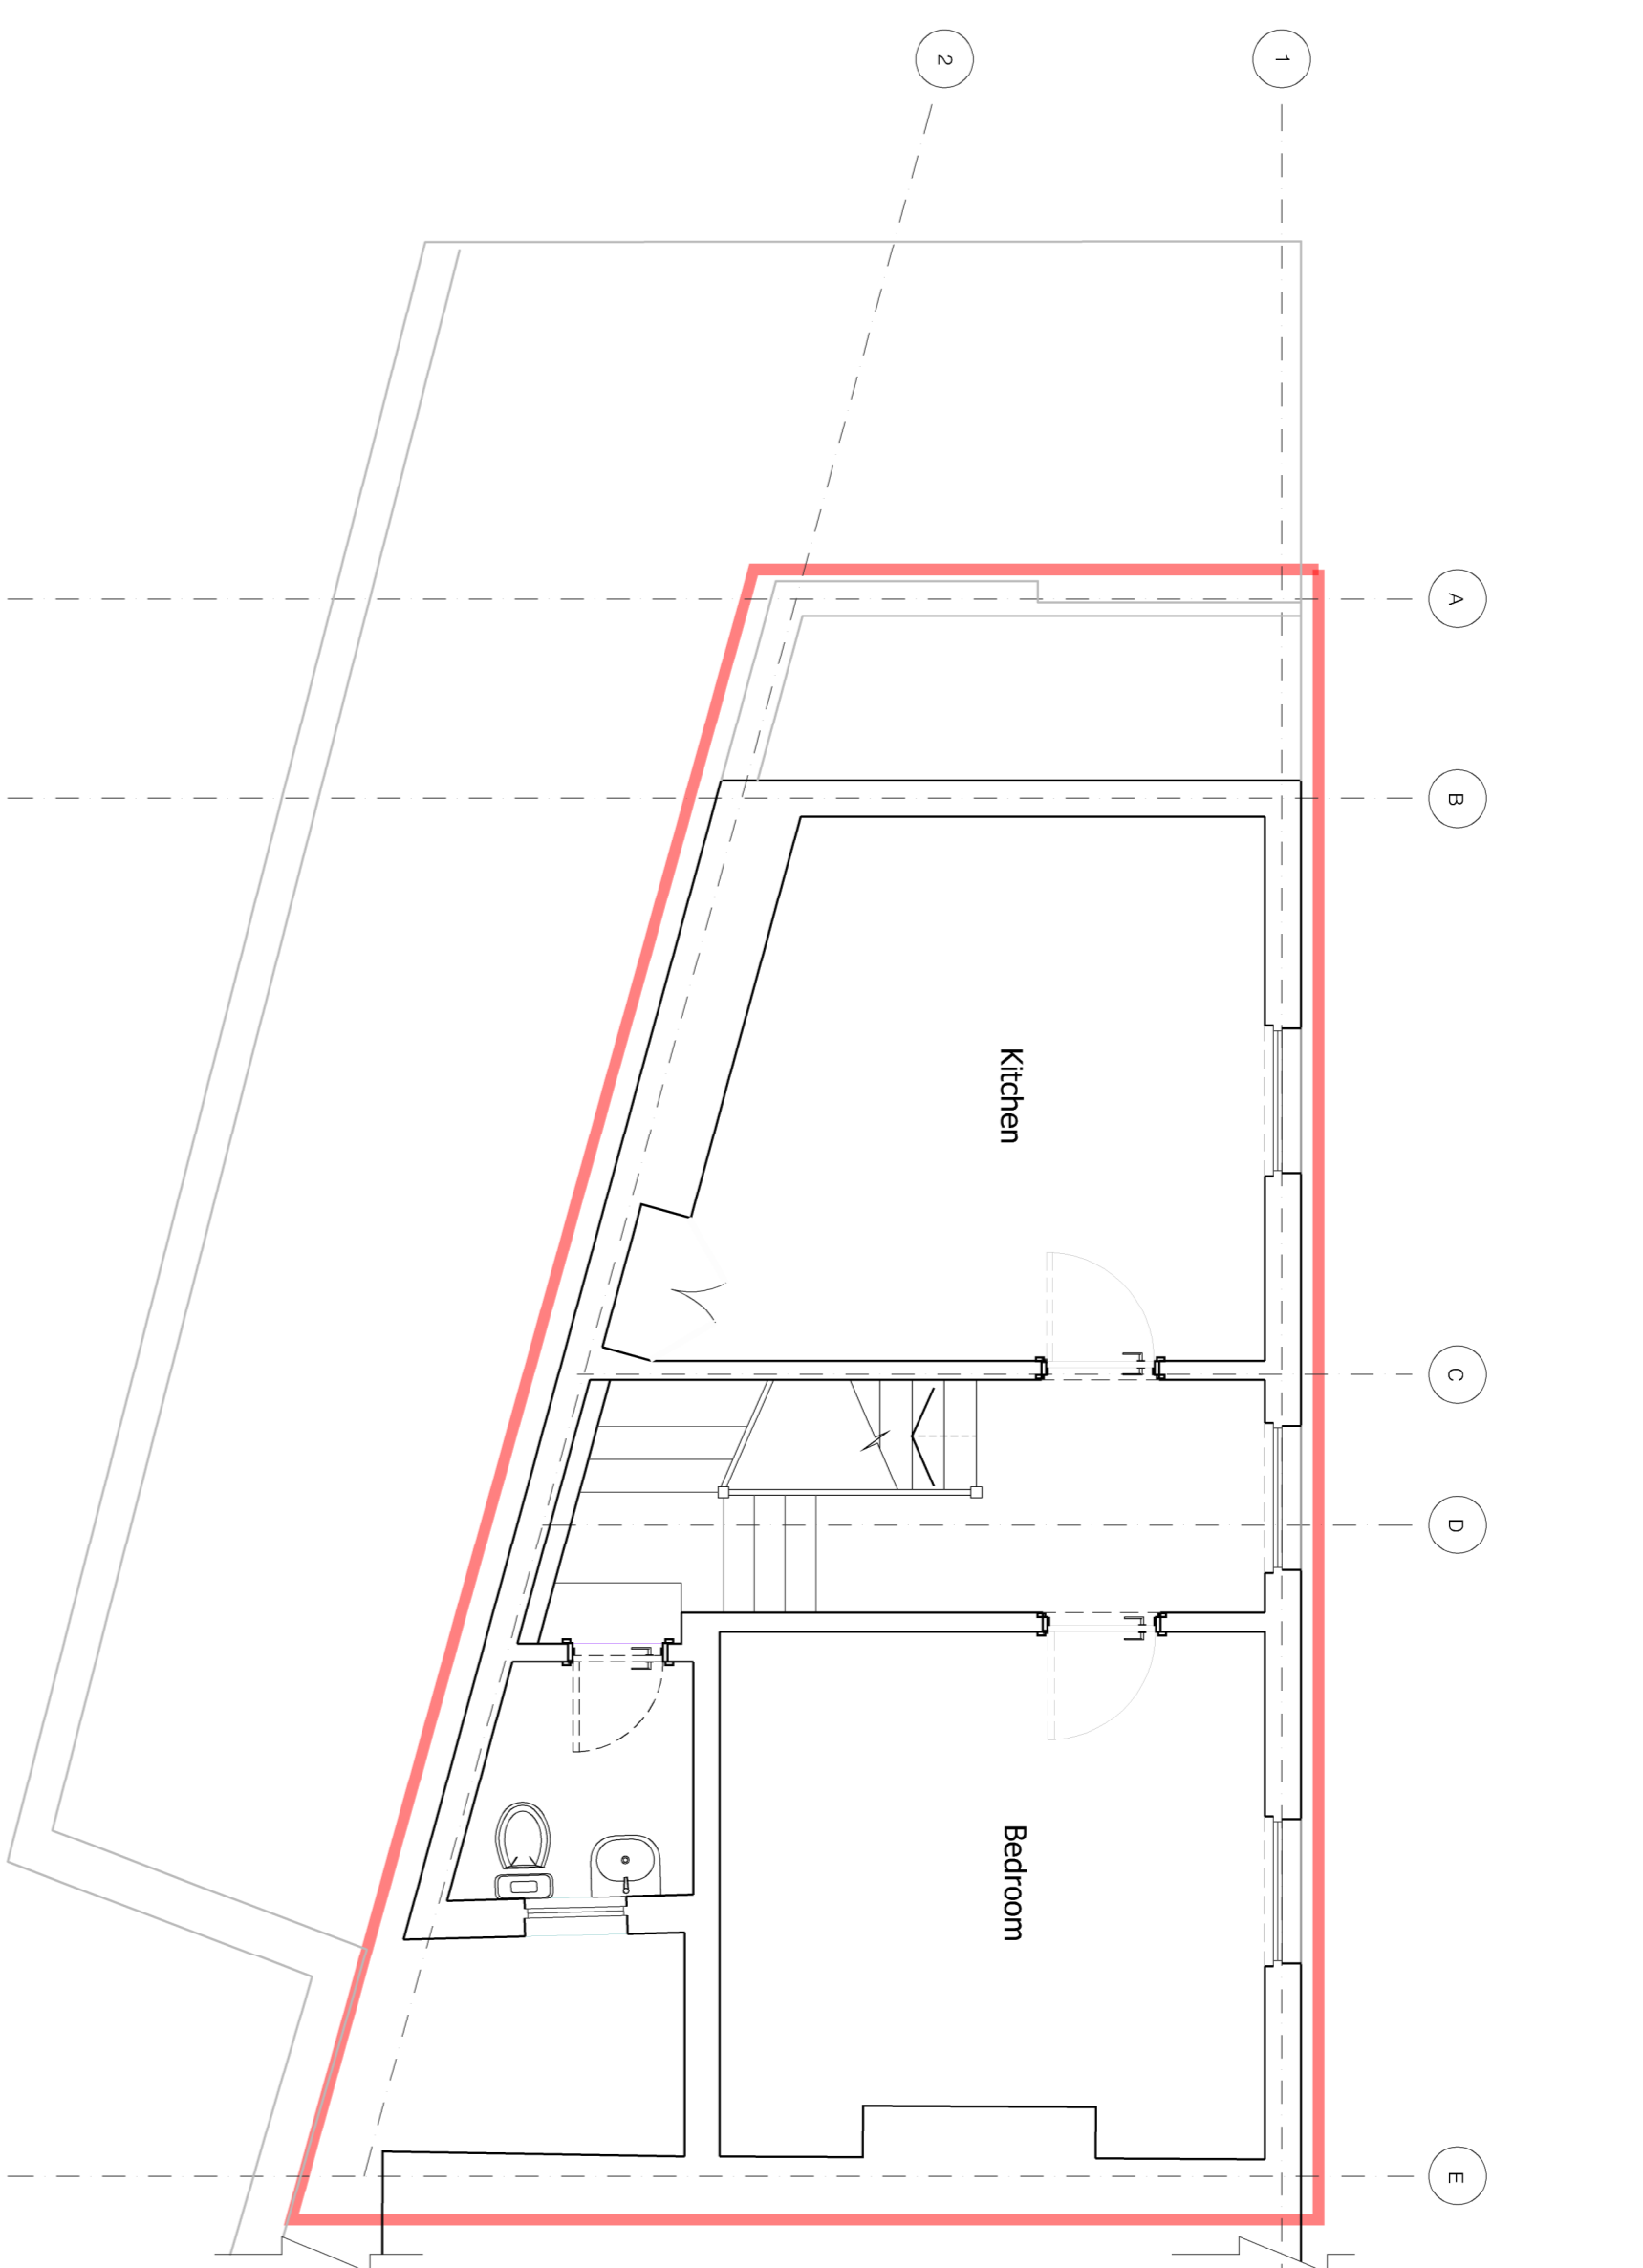


02: PROPOSED FIRST FLOOR PLAN
SCALE 1:50

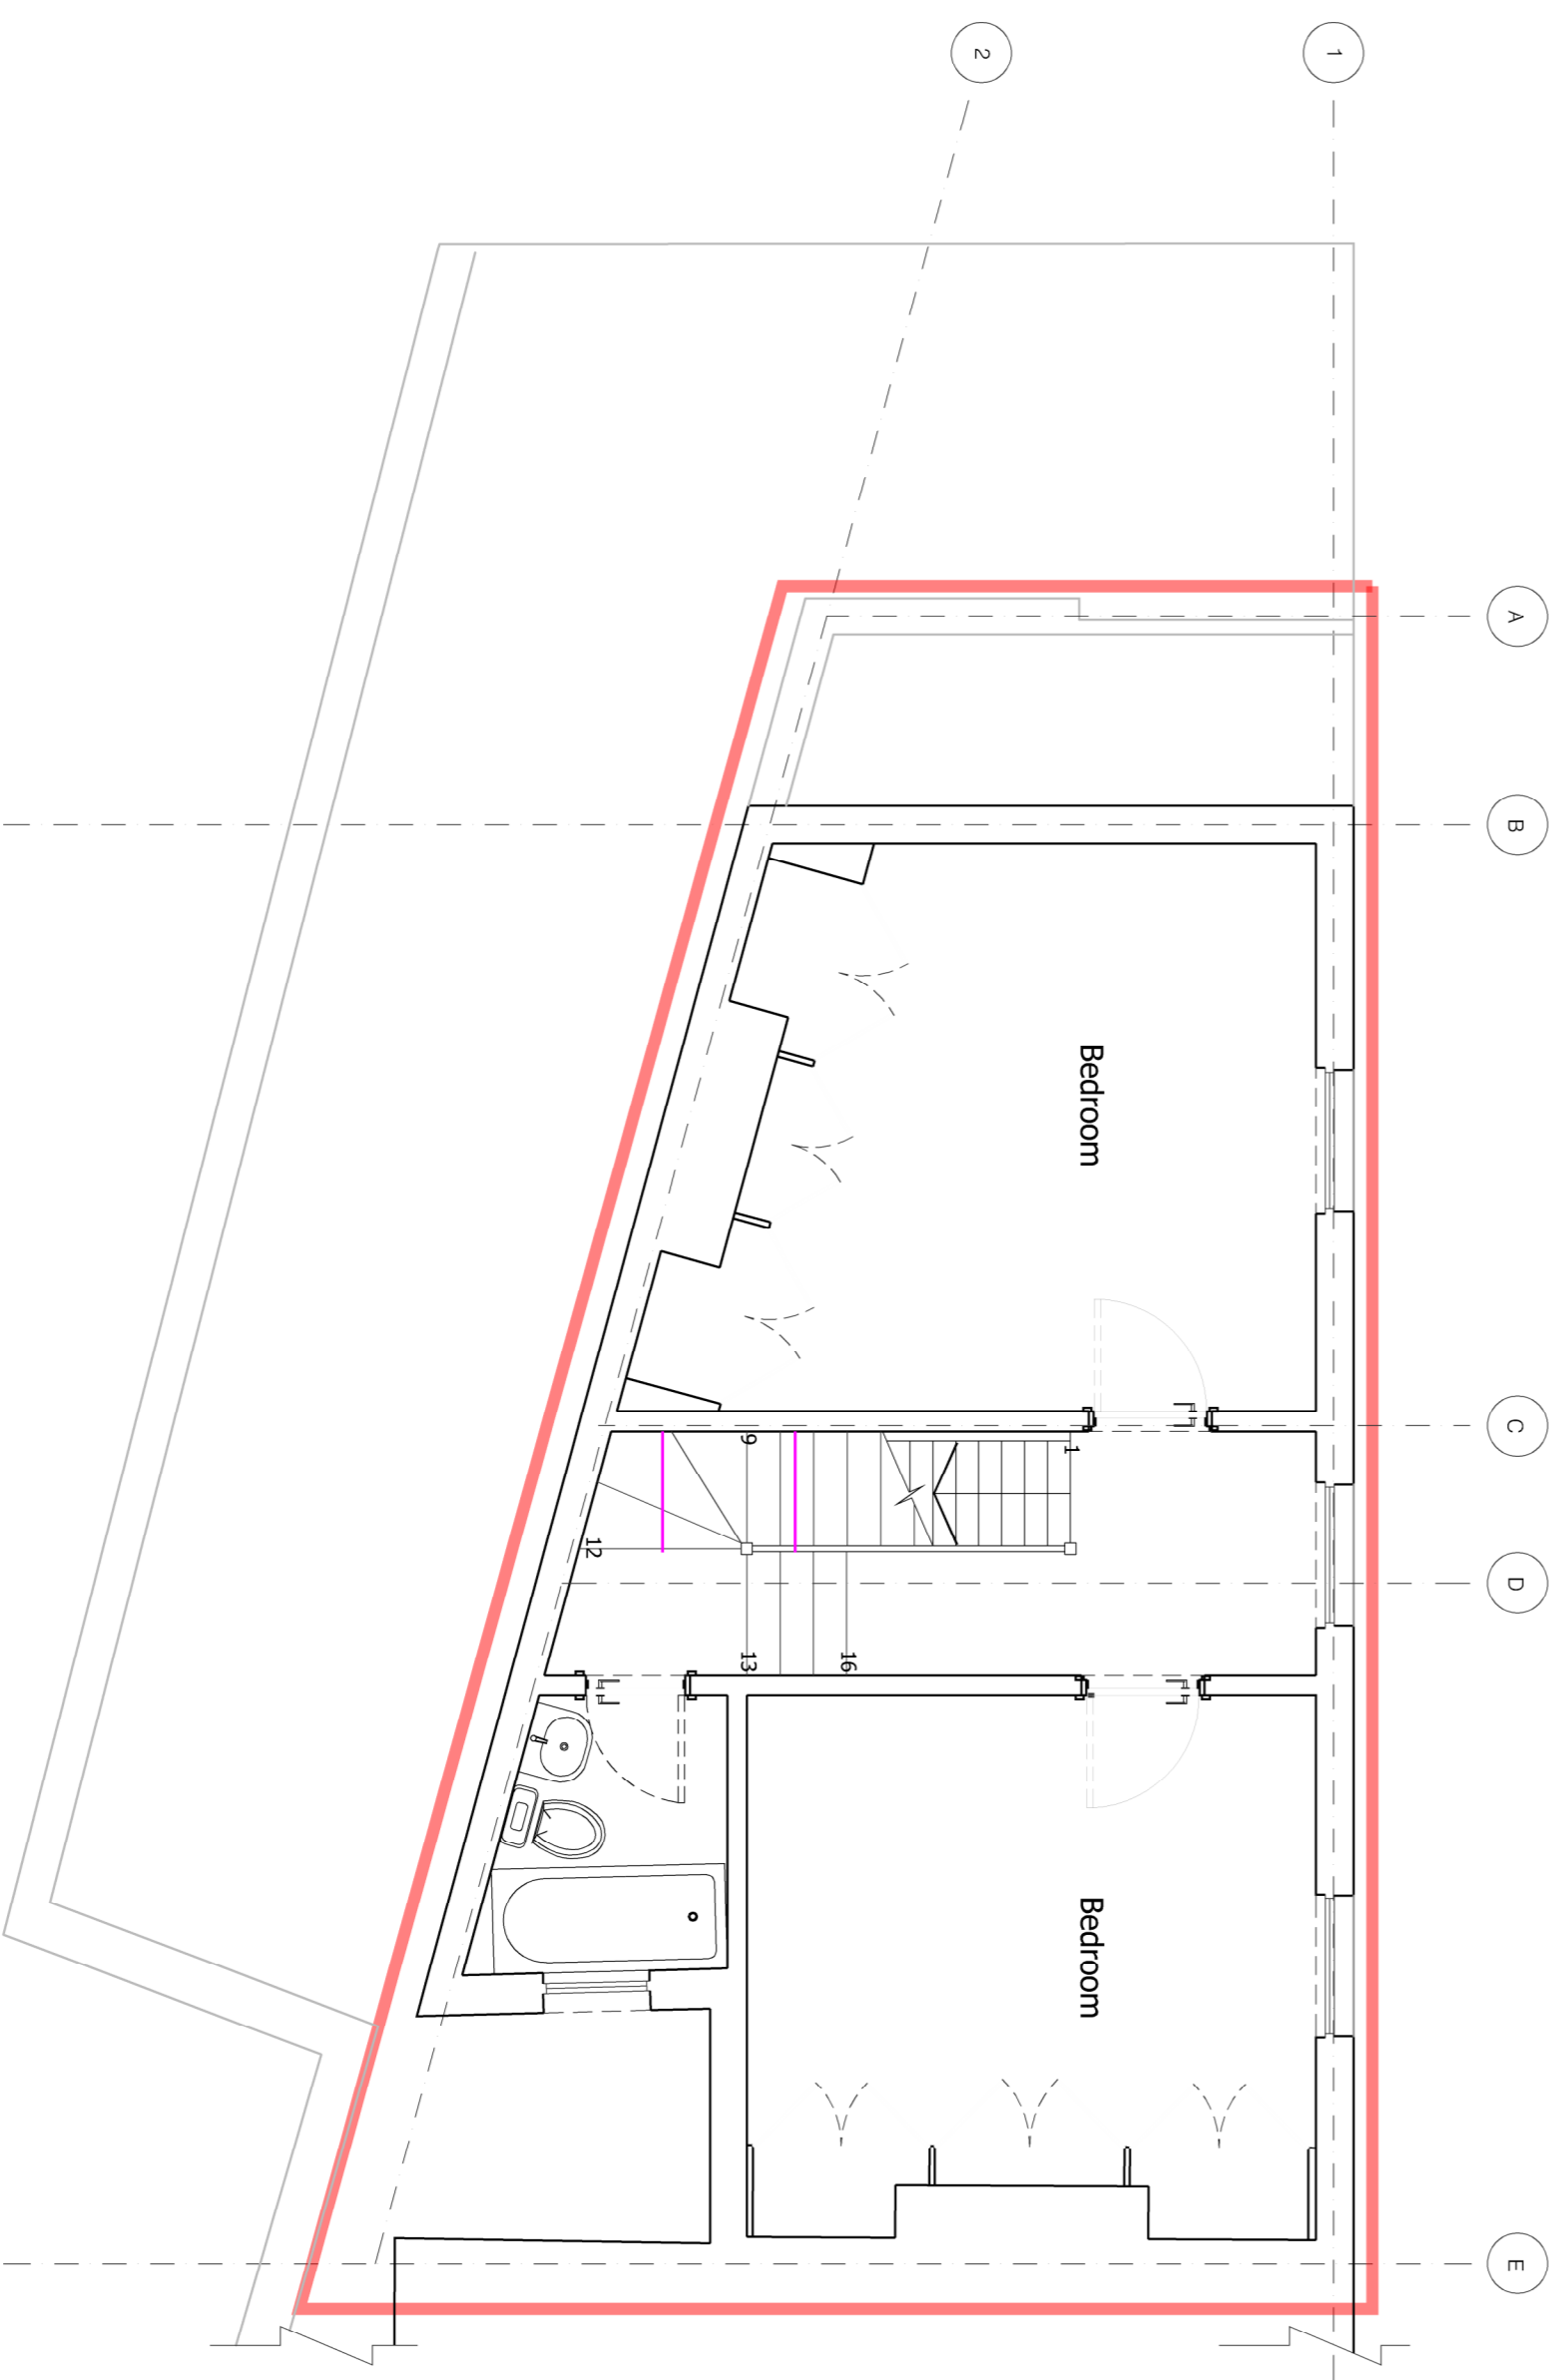

03: PROPOSED SECOND FLOOR PLAN
SCALE 1:50

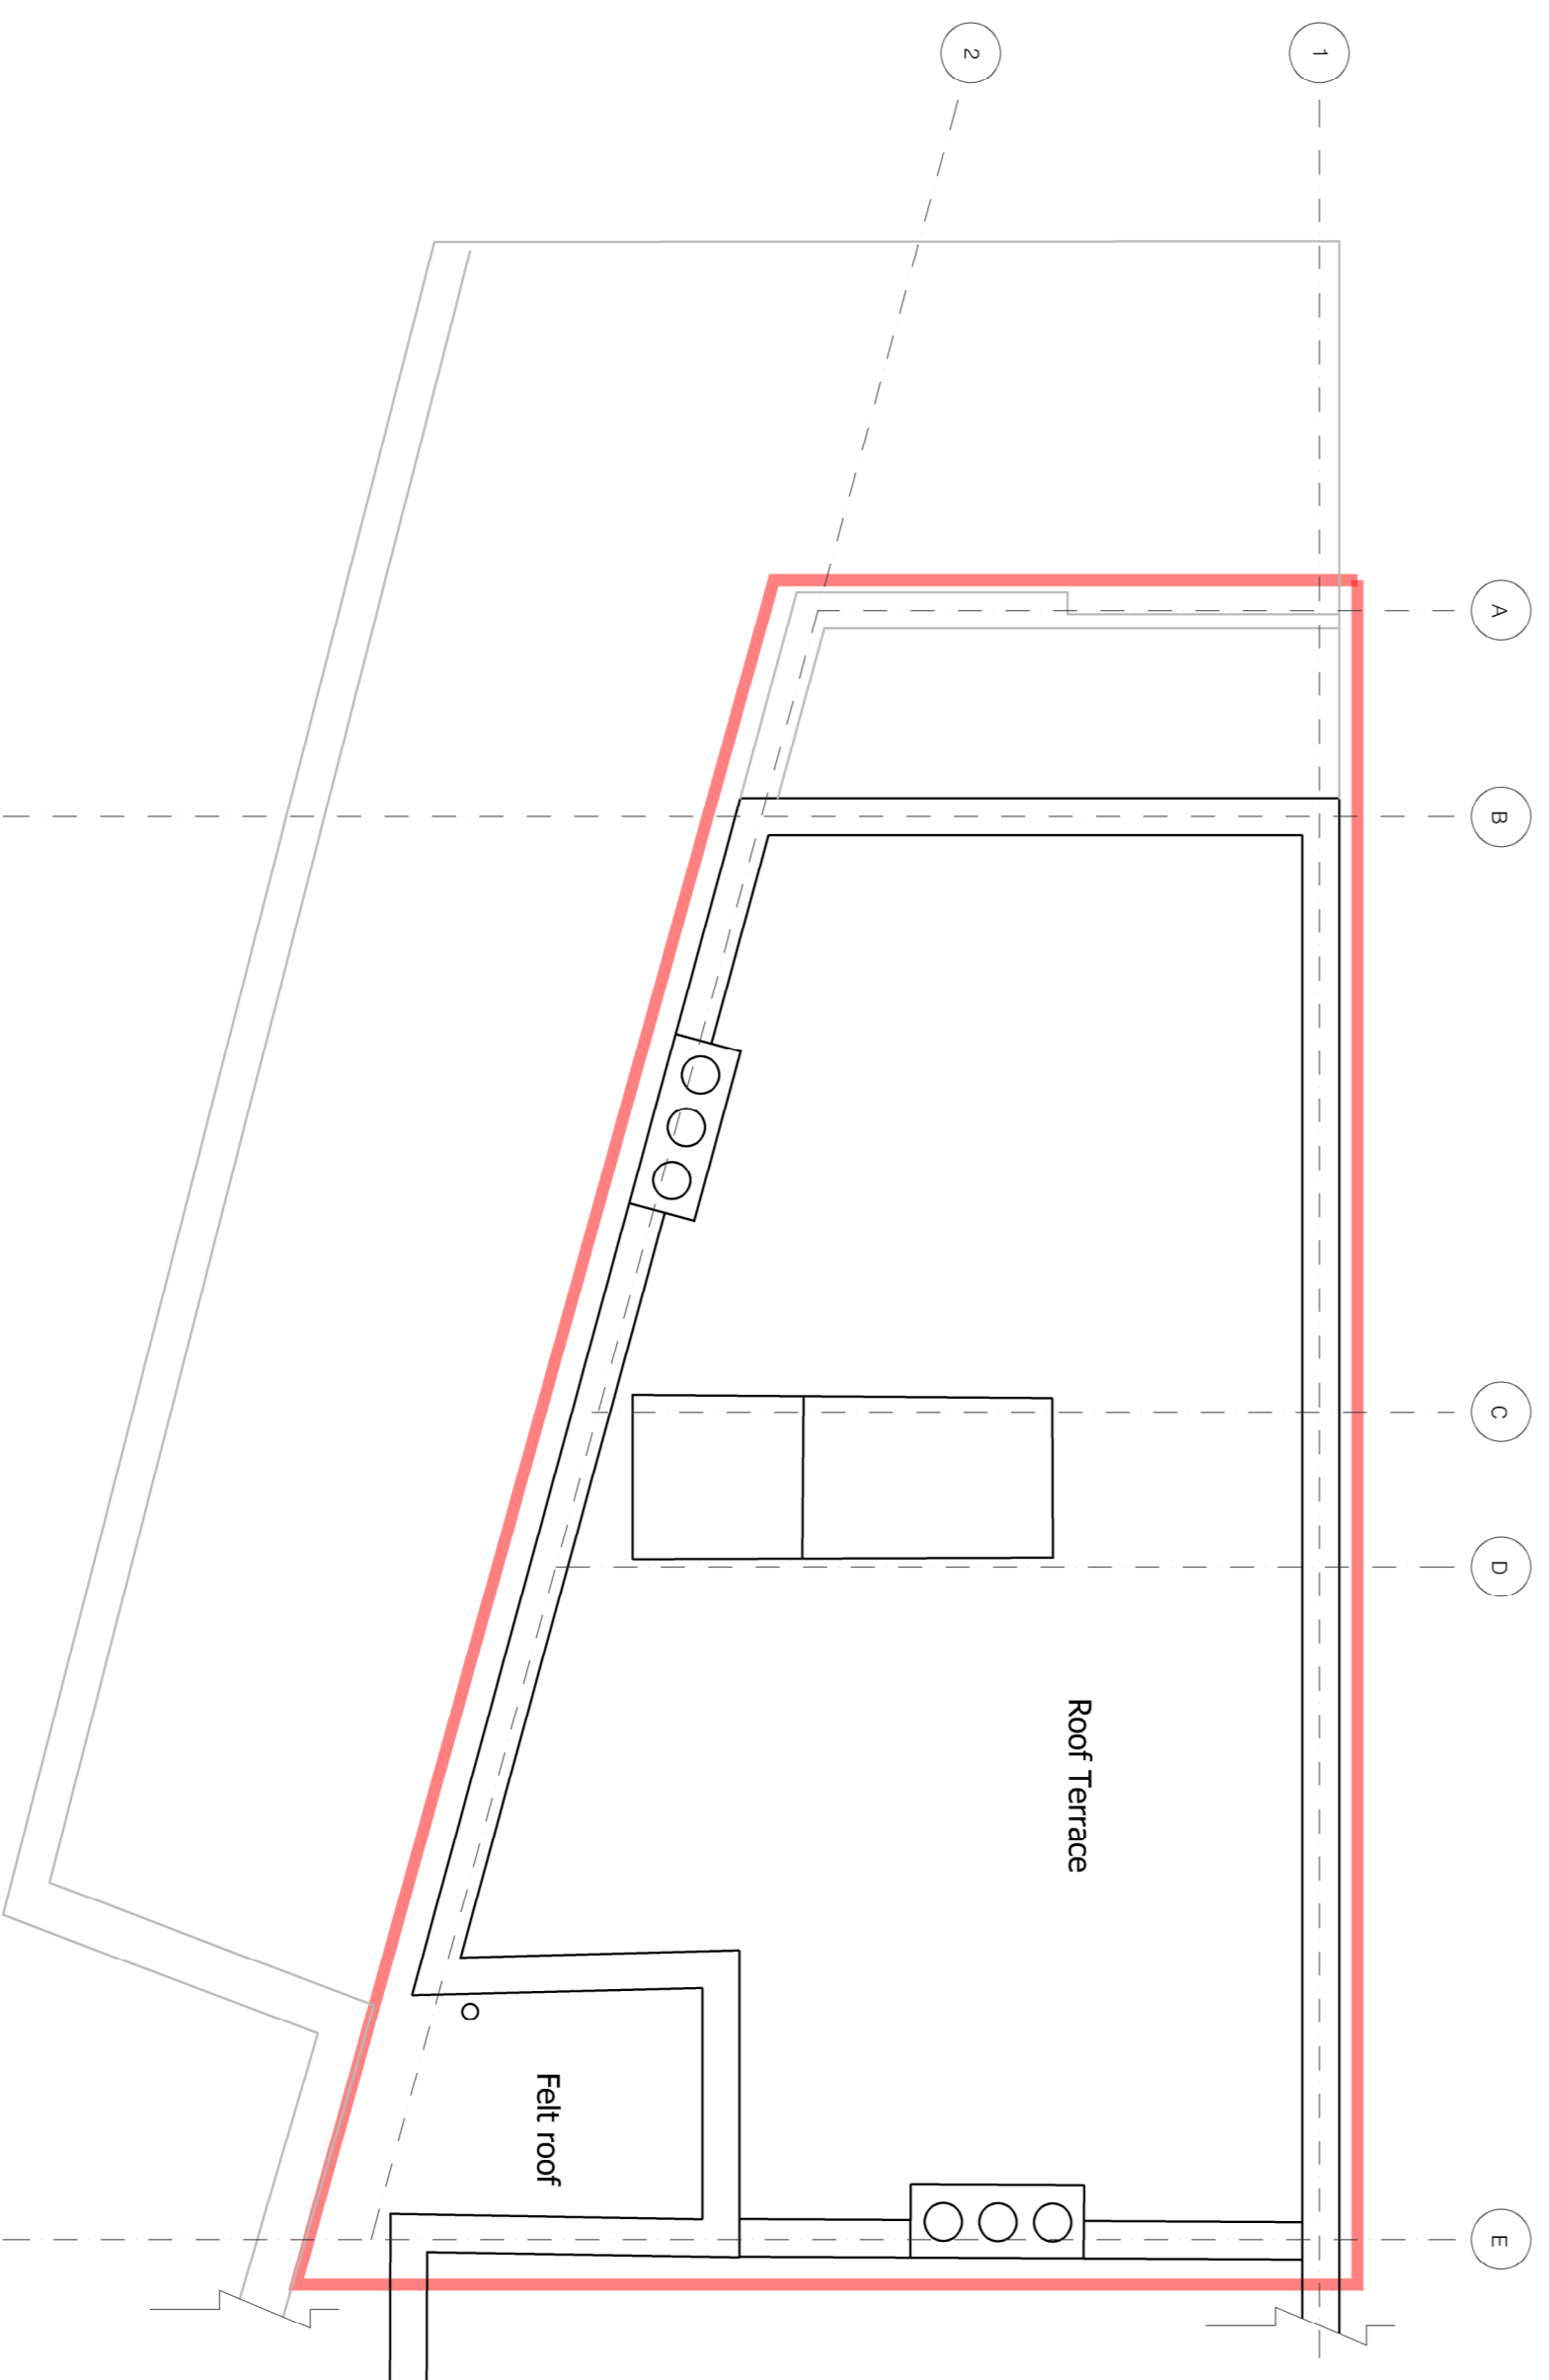

04: PROPOSED ROOF PLAN
SCALE 1:50

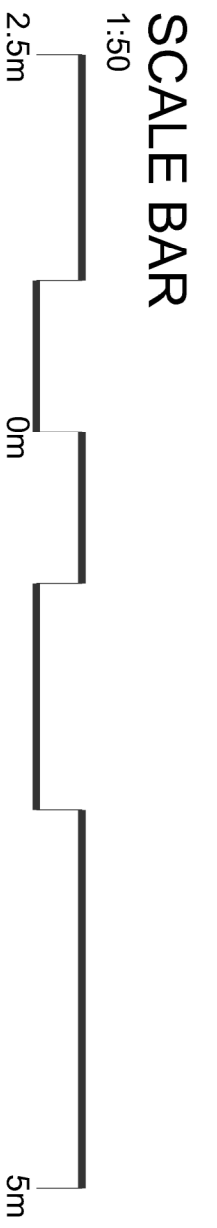

Amendments:	Ref.	Int.	Date	Description

Project:
**5A WEST END LANE
WEST HAMPTSTEAD
LONDON
NW9 5WT**

THE PROPOSED FLOOR PLANS



Cadhome Design Ltd, Office 2 unit 23, Beaufort Park
8-10 Aerodrome Road, London, NW9 5WT

**PLANNING APPLICATION
FOR CHANGE OF USE**

Drawn By:	Scale:	Date:
CKT	1:50@A1	DEC 2020
Drawing Number:		Revision:
18-007-0002		
Tel: +44 (0) 7561 103 873 EMAIL: CALEBKT@OUTLOOK.COM		