
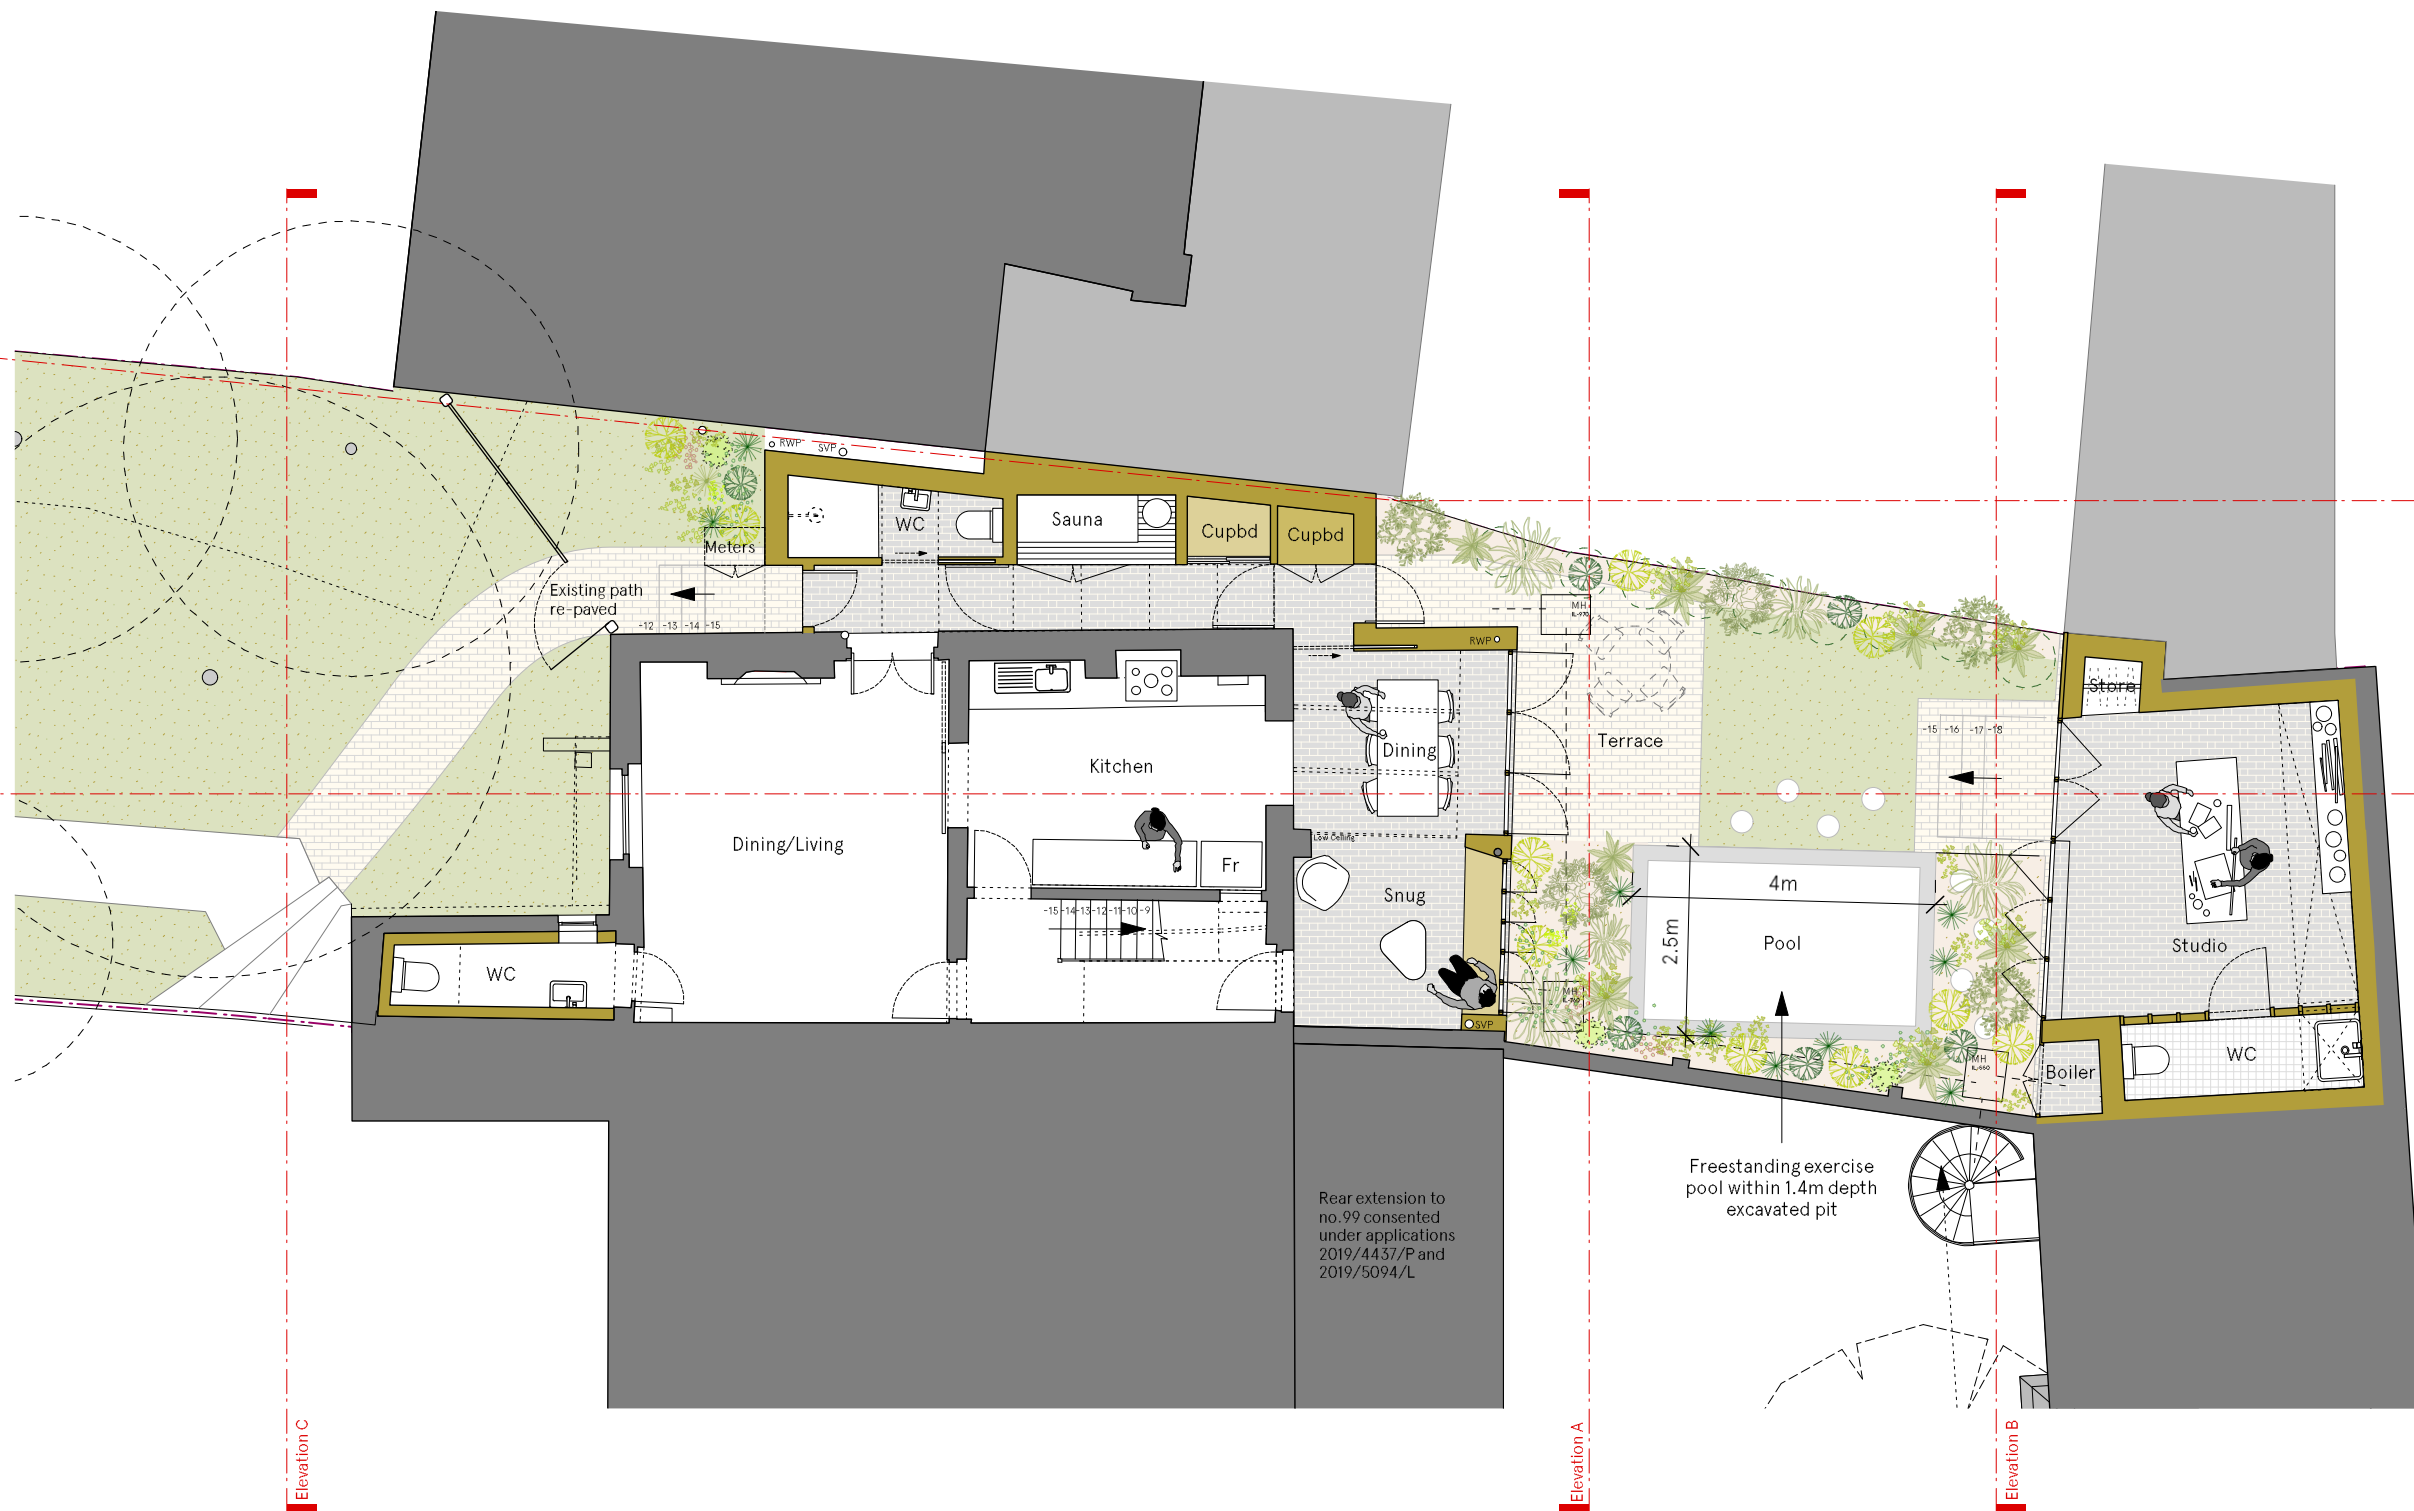


PLANNING ISSUE

Check all dimensions on site. Do not scale off drawings without prior consultation. Any discrepancies to be reported to architects before execution of relevant works. This drawing has been produced for Lali Ayers for the works at 97 South End Road, London, NW3 2RJ, and for that application alone and is not intended for use by any other person or for any other purpose. Drawings remain copyright of Hayhurst and Co. and may not be reproduced without written consent or licence.

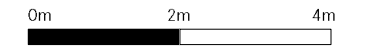

Rear extension to no.99 consented under applications 2019/4437/P and 2019/5094/L

Freestanding exercise pool within 1.4m depth excavated pit

| | | |
|------------------|----------|-------|
| Pool label added | 18.12.20 | B |
| Issue/Revision 1 | Date 1 | Rev 1 |

Hayhurst & Co Architects
 26 Fournier Street, London, E1 6QE
 +44 (0) 20 7247 4028
 mail@hayhurstand.co.uk
 www.hayhurstand.co.uk

Project: **Renovation and Extension**

Address: **97 South End Road, London, NW3 2RJ**

Subject: **Proposed Lower Ground Floor**

Date: **10.07.2020**



Scale: **1:100**

Original size: **A3**

Drawing no: **263 A000** **B**

PLANNING ISSUE

Check all dimensions on site. Do not scale off drawings without prior consultation. Any discrepancies to be reported to architects before execution of relevant works. This drawing has been produced for Lali Ayers for the works at 97 South End Road, London, NW3 2RJ, and for that application alone and is not intended for use by any other person or for any other purpose. Drawings remain copyright of Hayhurst and Co. and may not be reproduced without written consent or licence.

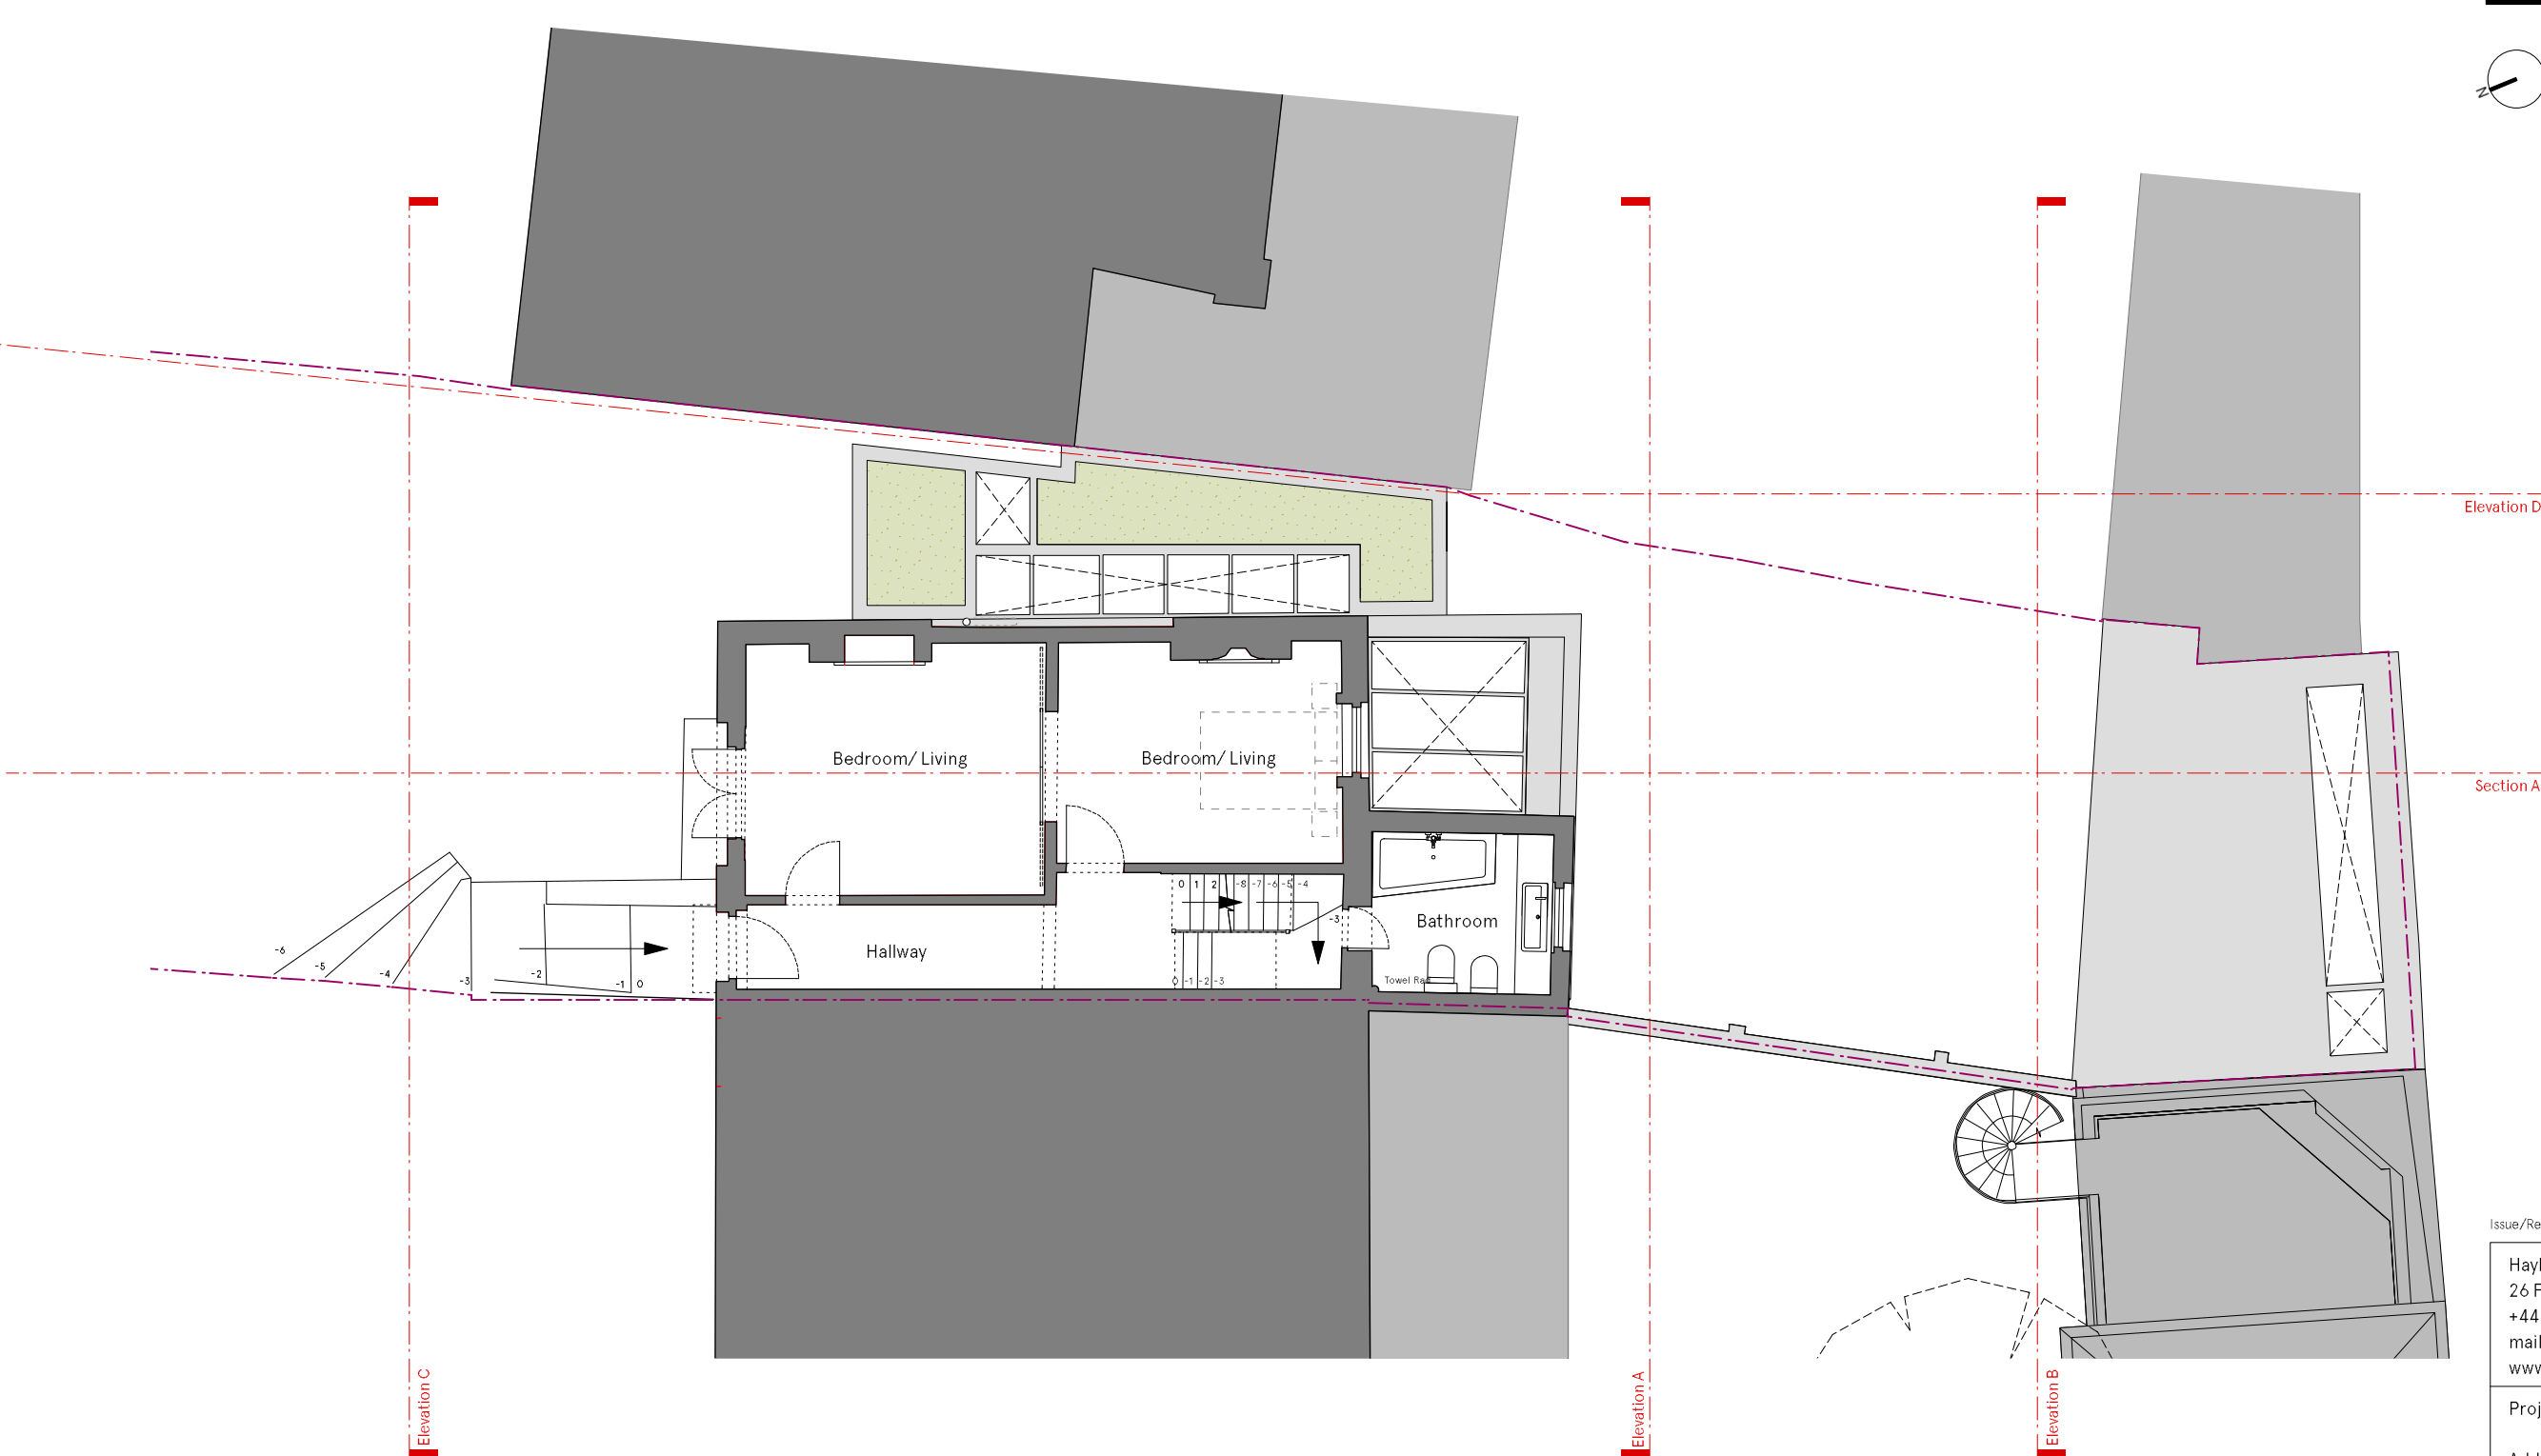
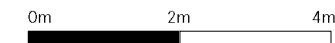


Issue/Revision 1 Date 1 Rev 1

| | |
|---|------------------------------------|
| Hayhurst & Co Architects 26 Fournier Street, London, E1 6QE +44 (0) 20 7247 4028 mail@hayhurstand.co.uk www.hayhurstand.co.uk | |
| Project: | Renovation and Extension |
| Address: | 97 South End Road, London, NW3 2RJ |
| Subject: | Proposed Upper Ground Floor |
| Date: | 10.07.2020 |
| Scale: | 1:100 |
| Original size: | A3 |
| Drawing no: | 263 A001 |

PLANNING ISSUE

Check all dimensions on site. Do not scale off drawings without prior consultation. Any discrepancies to be reported to architects before execution of relevant works. This drawing has been produced for Lali Ayers for the works at 97 South End Road, London, NW3 2RJ, and for that application alone and is not intended for use by any other person or for any other purpose. Drawings remain copyright of Hayhurst and Co. and may not be reproduced without written consent or licence.

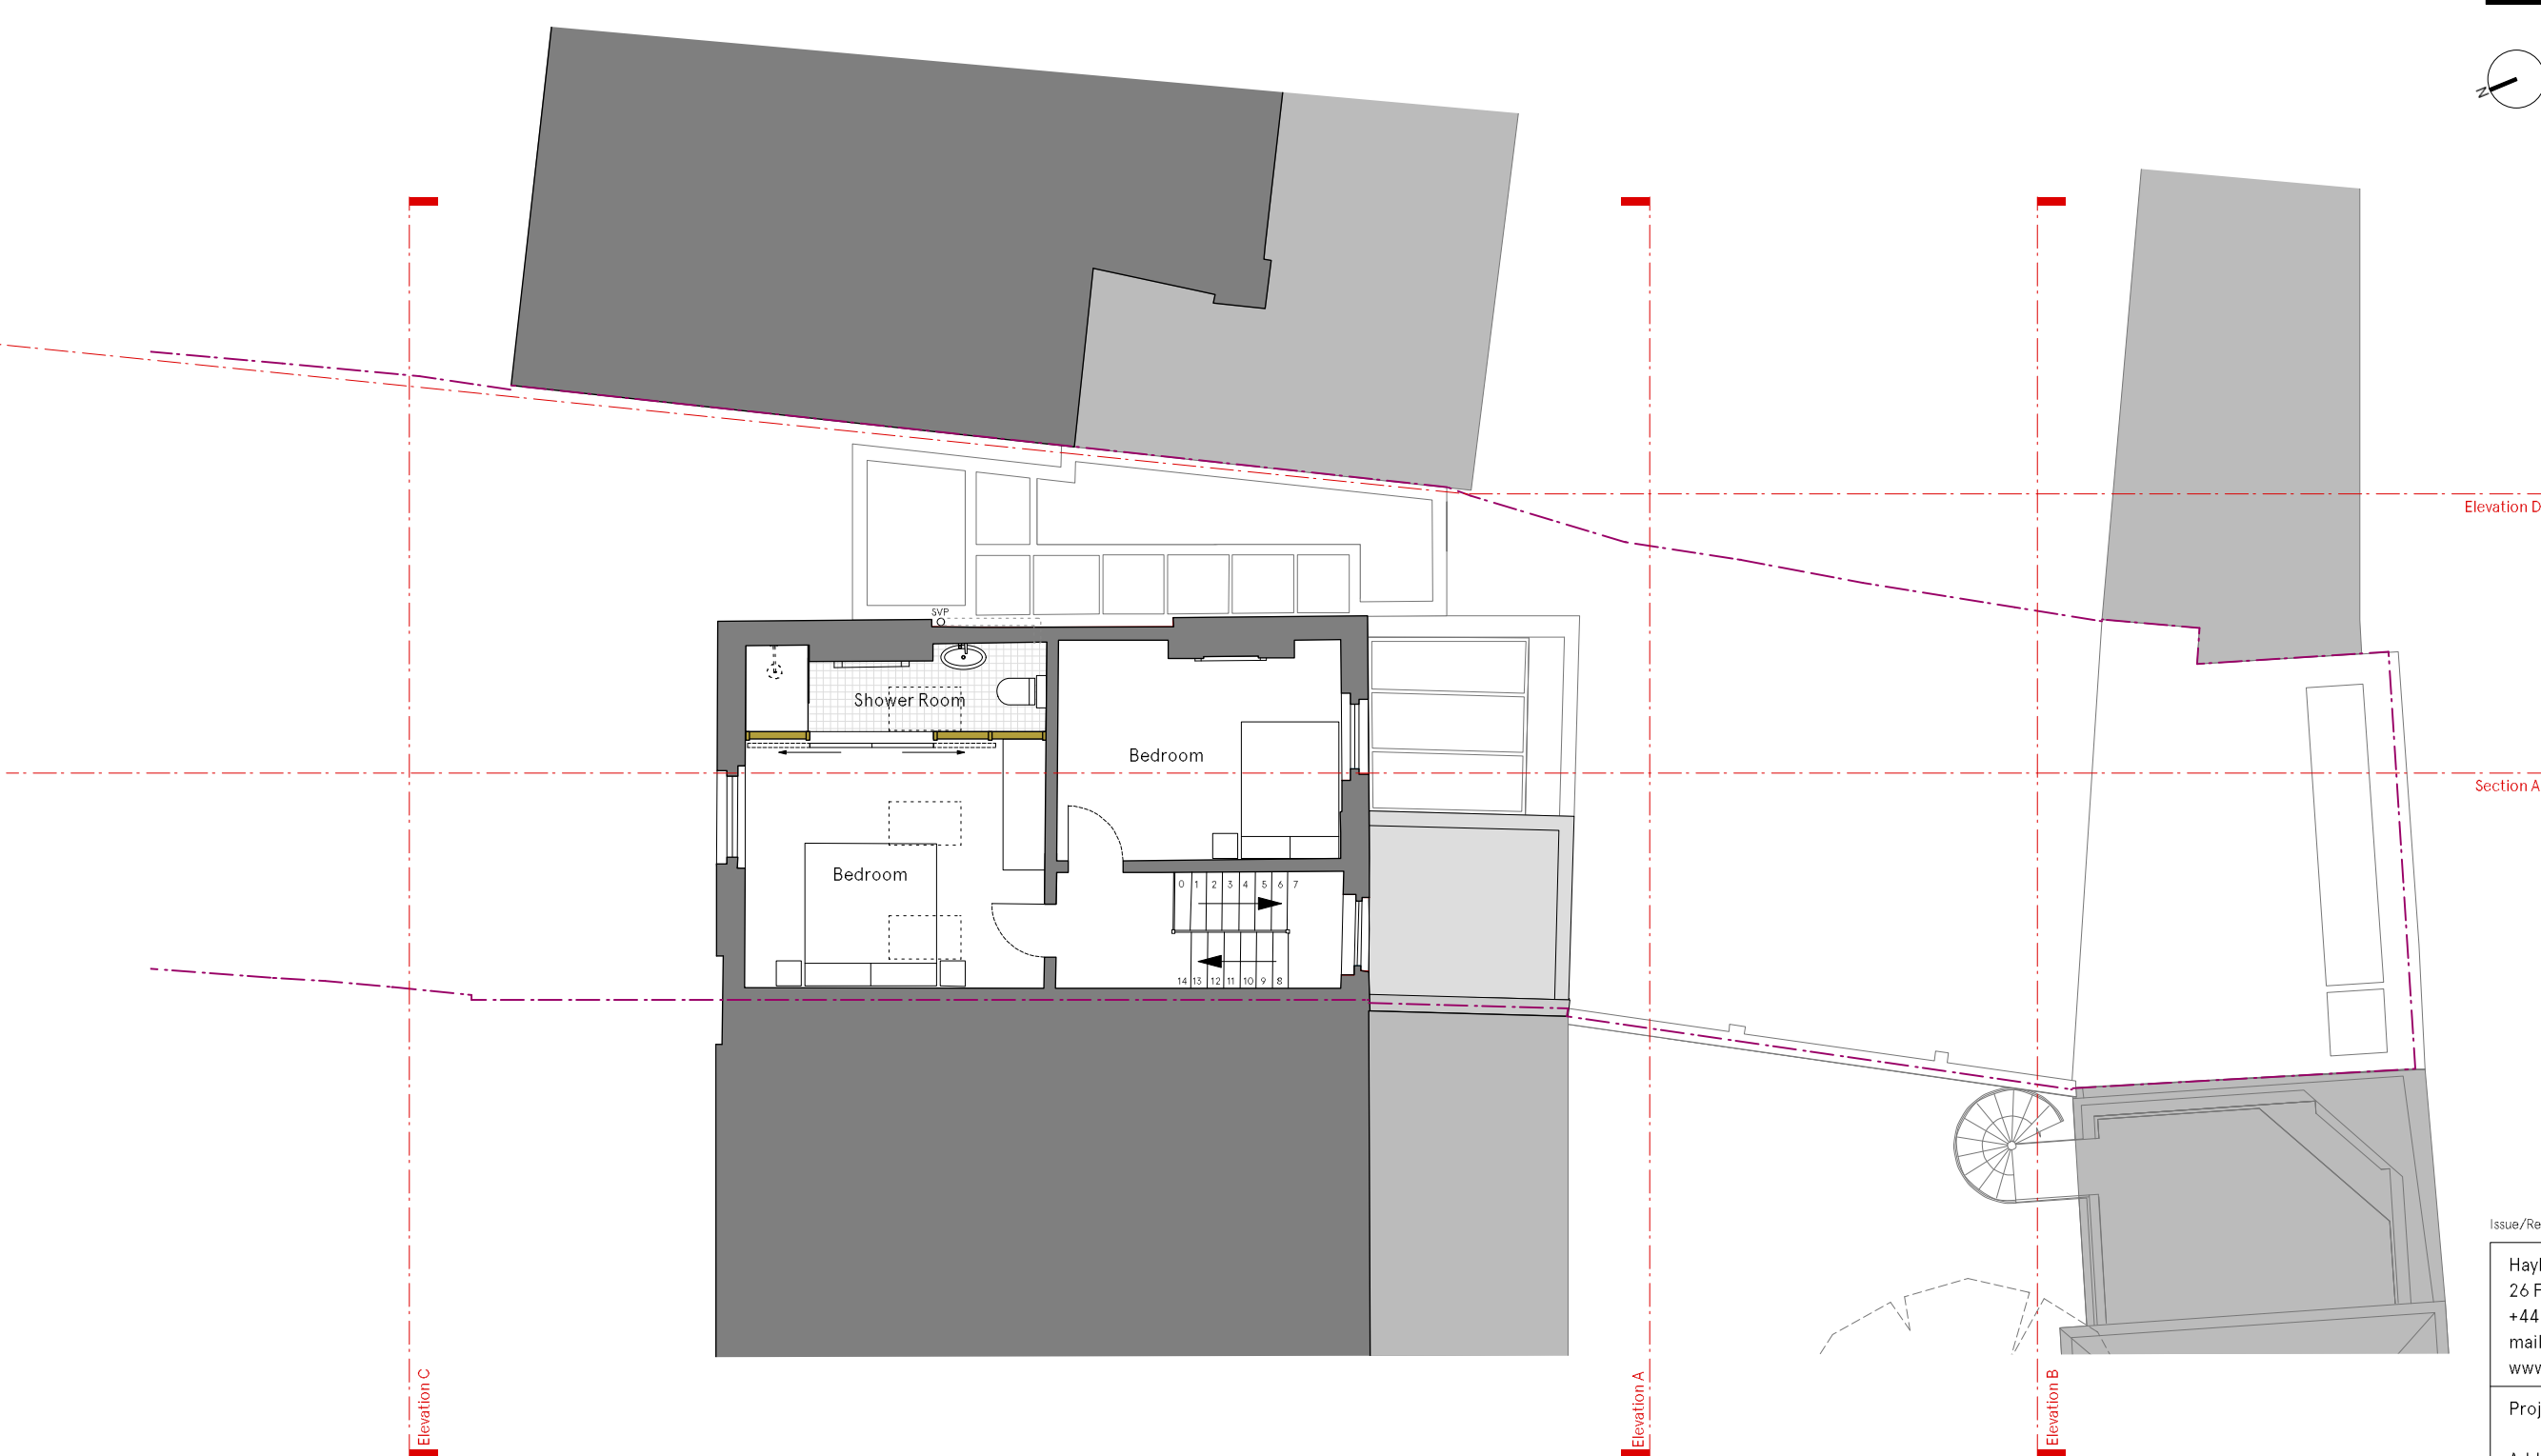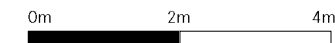

Elevation D

Section A

Elevation C

Elevation A



Elevation B

Issue/Revision 1 Date 1 Rev 1

| | |
|---|------------------------------------|
| Hayhurst & Co Architects 26 Fournier Street, London, E1 6QE +44 (0) 20 7247 4028 mail@hayhurstand.co.uk www.hayhurstand.co.uk | |
| Project: | Renovation and Extension |
| Address: | 97 South End Road, London, NW3 2RJ |
| Subject: | Proposed First Floor |
| Date: | 10.07.2020 |
| Scale: | 1:100 |
| Original size: | A3 |
| Drawing no: | 263 A002 |

PLANNING ISSUE

Check all dimensions on site. Do not scale off drawings without prior consultation. Any discrepancies to be reported to architects before execution of relevant works. This drawing has been produced for Lali Ayers for the works at 97 South End Road, London, NW3 2RJ, and for that application alone and is not intended for use by any other person or for any other purpose. Drawings remain copyright of Hayhurst and Co. and may not be reproduced without written consent or licence.

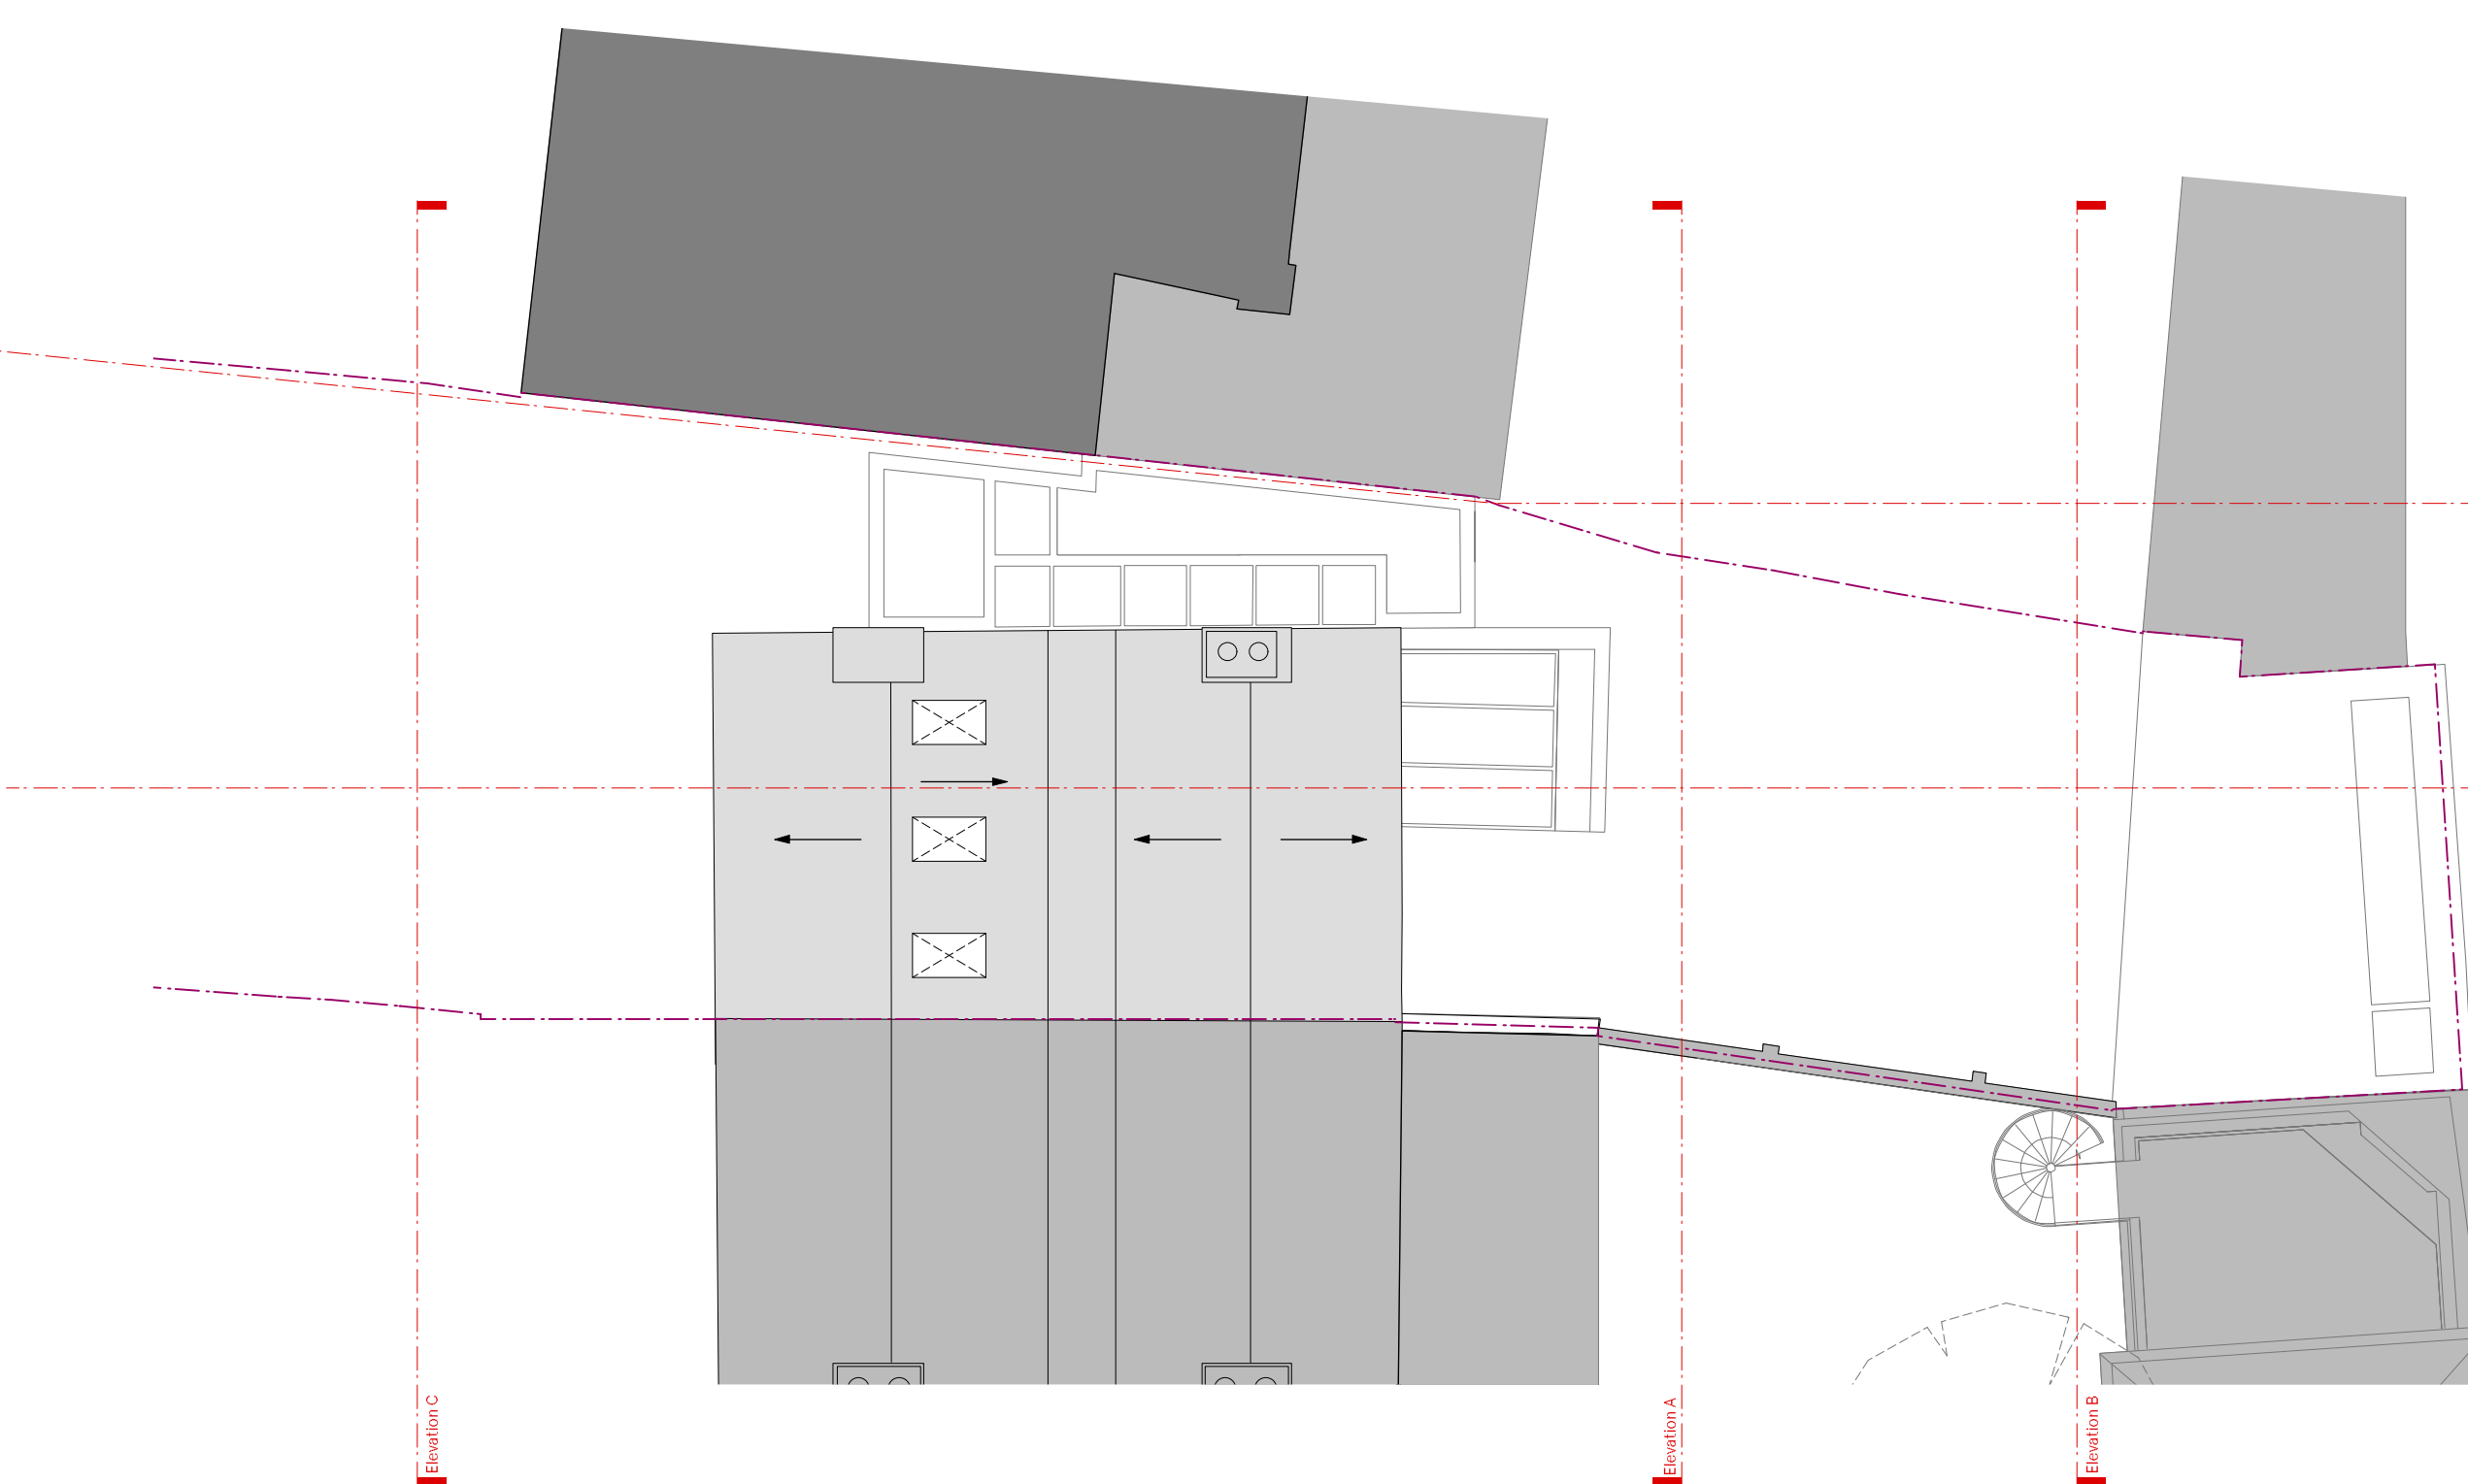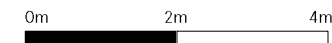

Elevation D

Section A

Elevation C

Elevation A


Elevation B

Issue/Revision 1 Date 1 Rev 1

| | |
|---|---|
| Hayhurst & Co Architects 26 Fournier Street, London, E1 6QE +44 (0) 20 7247 4028 mail@hayhurstand.co.uk www.hayhurstand.co.uk | |
| Project: | Renovation and Extension |
| Address: | 97 South End Road, London, NW3 2RJ |
| Subject: | Proposed Roof Plan |
| Date: | 10.07.2020 |
| Scale: | 1:100 |
| Original size: | A3 |
| Drawing no: | 263 A003 |

PLANNING ISSUE

Check all dimensions on site. Do not scale off drawings without prior consultation. Any discrepancies to be reported to architects before execution of relevant works. This drawing has been produced for Lali Ayers for the works at 97 South End Road, London, NW3 2RJ, and for that application alone and is not intended for use by any other person or for any other purpose. Drawings remain copyright of Hayhurst and Co. and may not be reproduced without written consent or licence.


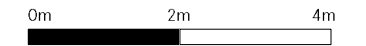


Materials labels added 18.12.20
 Issue/Revision 1 Date 1 Rev 1

| | |
|---|------------------------------------|
| Hayhurst & Co Architects 26 Fournier Street, London, E1 6QE +44 (0) 20 7247 4028 mail@hayhurstand.co.uk www.hayhurstand.co.uk | |
| Project: | Renovation and Extension |
| Address: | 97 South End Road, London, NW3 2RJ |
| Subject: | Proposed Elevation A |
| Date: | 10.07.2020 |
| Scale: | 1:100 |
| Original size: | A3 |
| Drawing no: | 263 A010 B |

PLANNING ISSUE

Check all dimensions on site. Do not scale off drawings without prior consultation. Any discrepancies to be reported to architects before execution of relevant works. This drawing has been produced for Lali Ayers for the works at 97 South End Road, London, NW3 2RJ, and for that application alone and is not intended for use by any other person or for any other purpose. Drawings remain copyright of Hayhurst and Co. and may not be reproduced without written consent or licence.

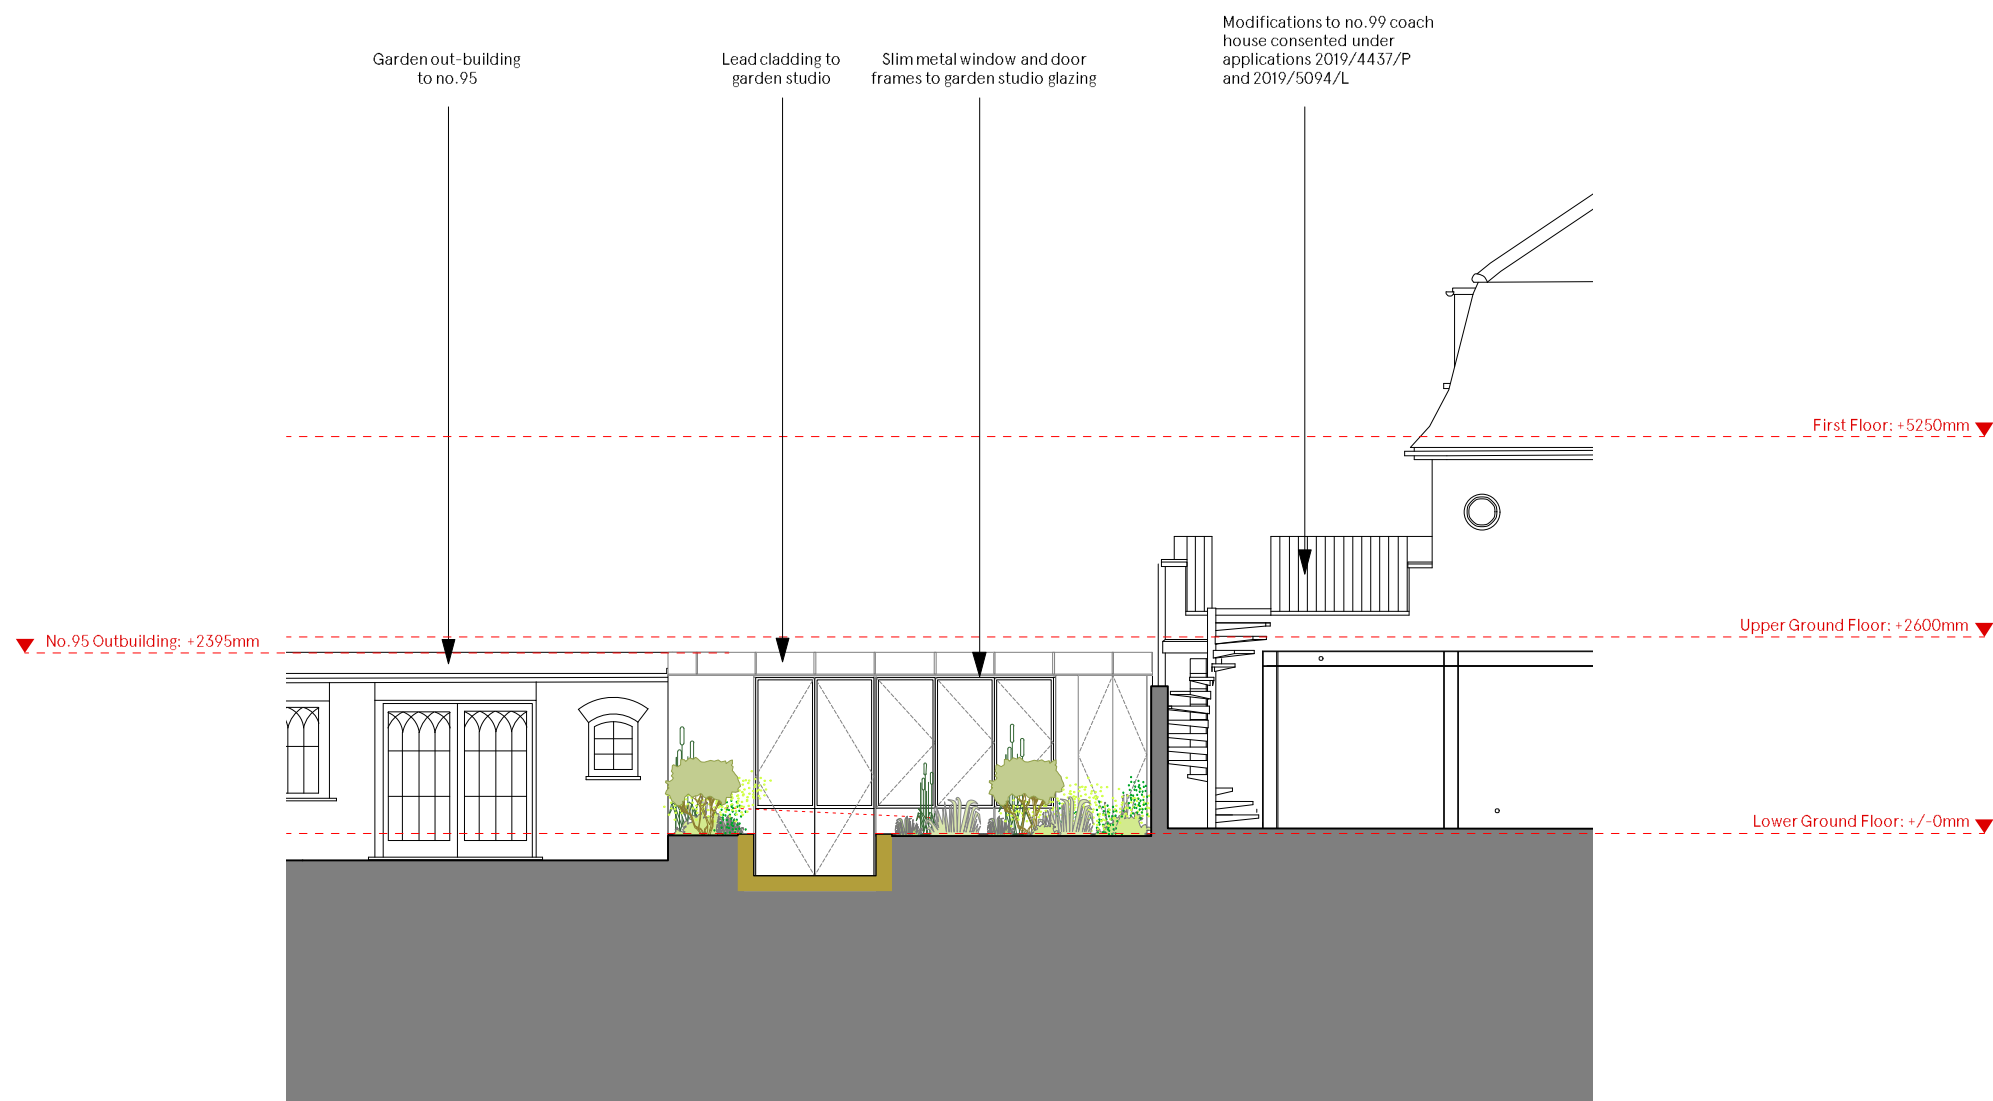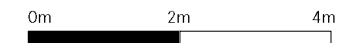


| | | |
|------------------------|----------|-------|
| Materials labels added | 18.12.20 | B |
| Issue/Revision 1 | Date 1 | Rev 1 |

| | |
|---|------------------------------------|
| Hayhurst & Co Architects 26 Fournier Street, London, E1 6QE +44 (0) 20 7247 4028 mail@hayhurstand.co.uk www.hayhurstand.co.uk | |
| Project: | Renovation and Extension |
| Address: | 97 South End Road, London, NW3 2RJ |
| Subject: | Proposed Elevation B |
| Date: | 10.07.2020 |
| Scale: | 1:100 |
| Original size: | A3 |
| Drawing no: | 263 A011 B |

PLANNING ISSUE

Check all dimensions on site. Do not scale off drawings without prior consultation. Any discrepancies to be reported to architects before execution of relevant works. This drawing has been produced for Lali Ayers for the works at 97 South End Road, London, NW3 2RJ, and for that application alone and is not intended for use by any other person or for any other purpose. Drawings remain copyright of Hayhurst and Co. and may not be reproduced without written consent or licence.


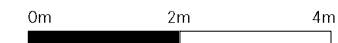


| | | |
|------------------------|----------|-------|
| Materials labels added | 18.12.20 | B |
| Issue/Revision 1 | Date 1 | Rev 1 |

| | | |
|---|------------------------------------|---|
| Hayhurst & Co Architects 26 Fournier Street, London, E1 6QE +44 (0) 20 7247 4028 mail@hayhurstand.co.uk www.hayhurstand.co.uk | | |
| Project: | Renovation and Extension | |
| Address: | 97 South End Road, London, NW3 2RJ | |
| Subject: | Proposed Elevation C | |
| Date: | 10.07.2020 | |
| Scale: | 1:100 | |
| Original size: | A3 | |
| Drawing no: | 263 A012 | B |

PLANNING ISSUE

Check all dimensions on site. Do not scale off drawings without prior consultation. Any discrepancies to be reported to architects before execution of relevant works. This drawing has been produced for Lali Ayers for the works at 97 South End Road, London, NW3 2RJ, and for that application alone and is not intended for use by any other person or for any other purpose. Drawings remain copyright of Hayhurst and Co. and may not be reproduced without written consent or licence.

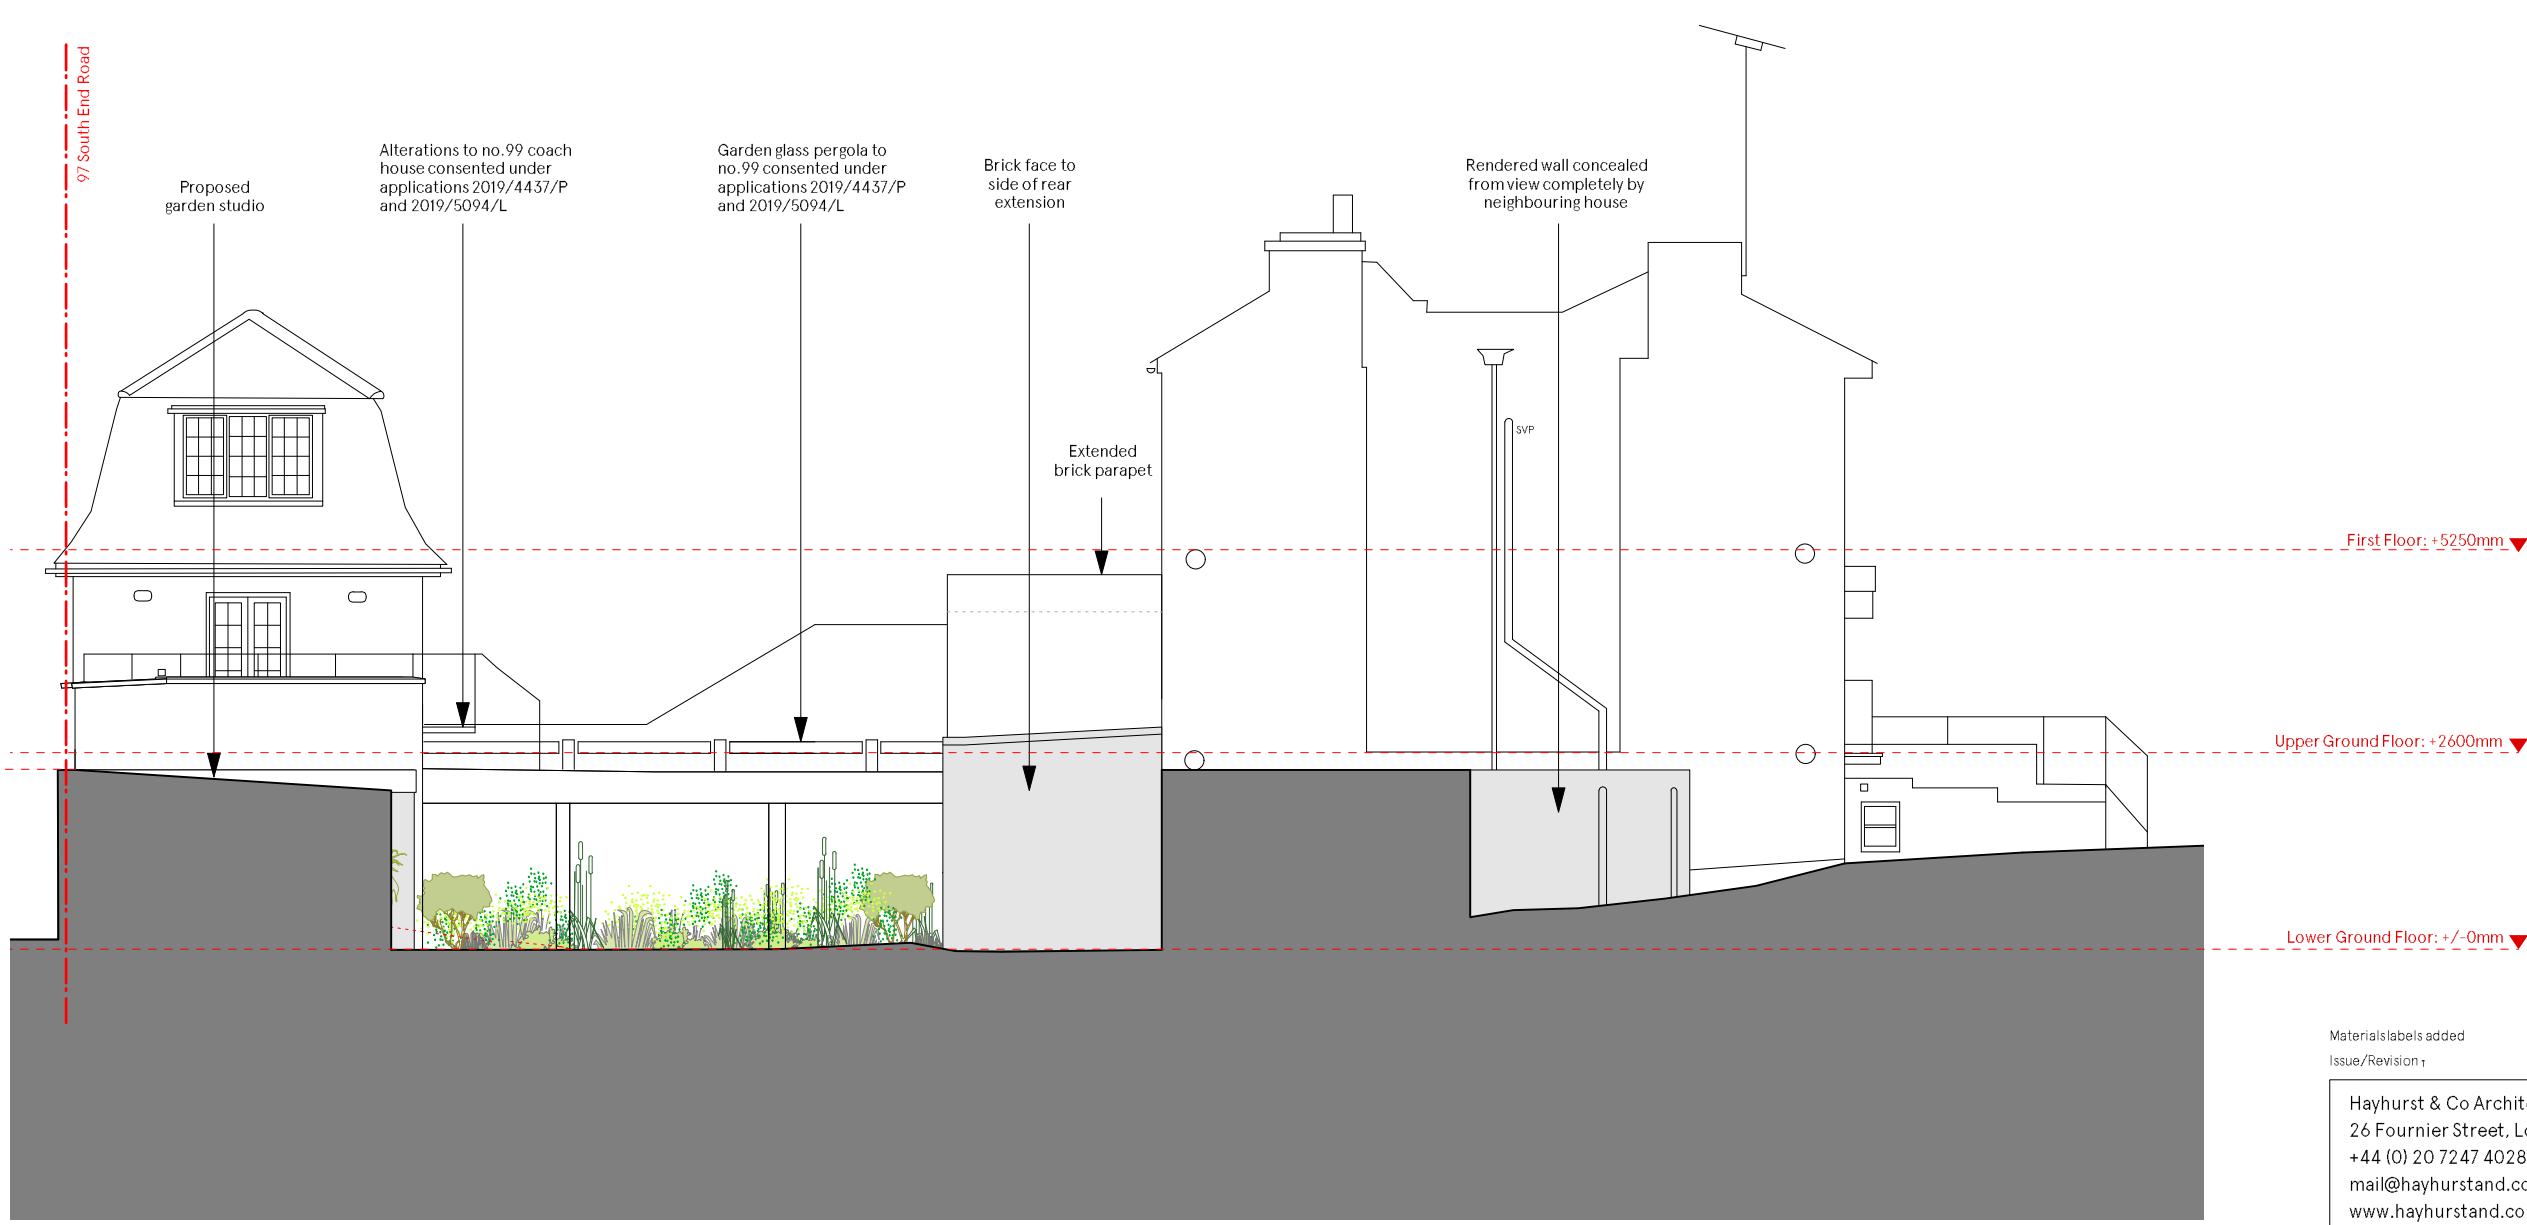
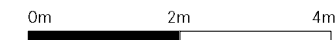


Materials labels added
Issue/Revision 1
18.12.20
Date 1
B
Rev 1

| | |
|---|------------------------------------|
| Hayhurst & Co Architects 26 Fournier Street, London, E1 6QE +44 (0) 20 7247 4028 mail@hayhurstand.co.uk www.hayhurstand.co.uk | |
| Project: | Renovation and Extension |
| Address: | 97 South End Road, London, NW3 2RJ |
| Subject: | Proposed Elevation D |
| Date: | 10.07.2020 |
| Scale: | 1:100 |
| Original size: | A3 |
| Drawing no: | 263 A013 |
| | B |

PLANNING ISSUE

Check all dimensions on site. Do not scale off drawings without prior consultation. Any discrepancies to be reported to architects before execution of relevant works. This drawing has been produced for Lali Ayers for the works at 97 South End Road, London, NW3 2RJ, and for that application alone and is not intended for use by any other person or for any other purpose. Drawings remain copyright of Hayhurst and Co. and may not be reproduced without written consent or licence.

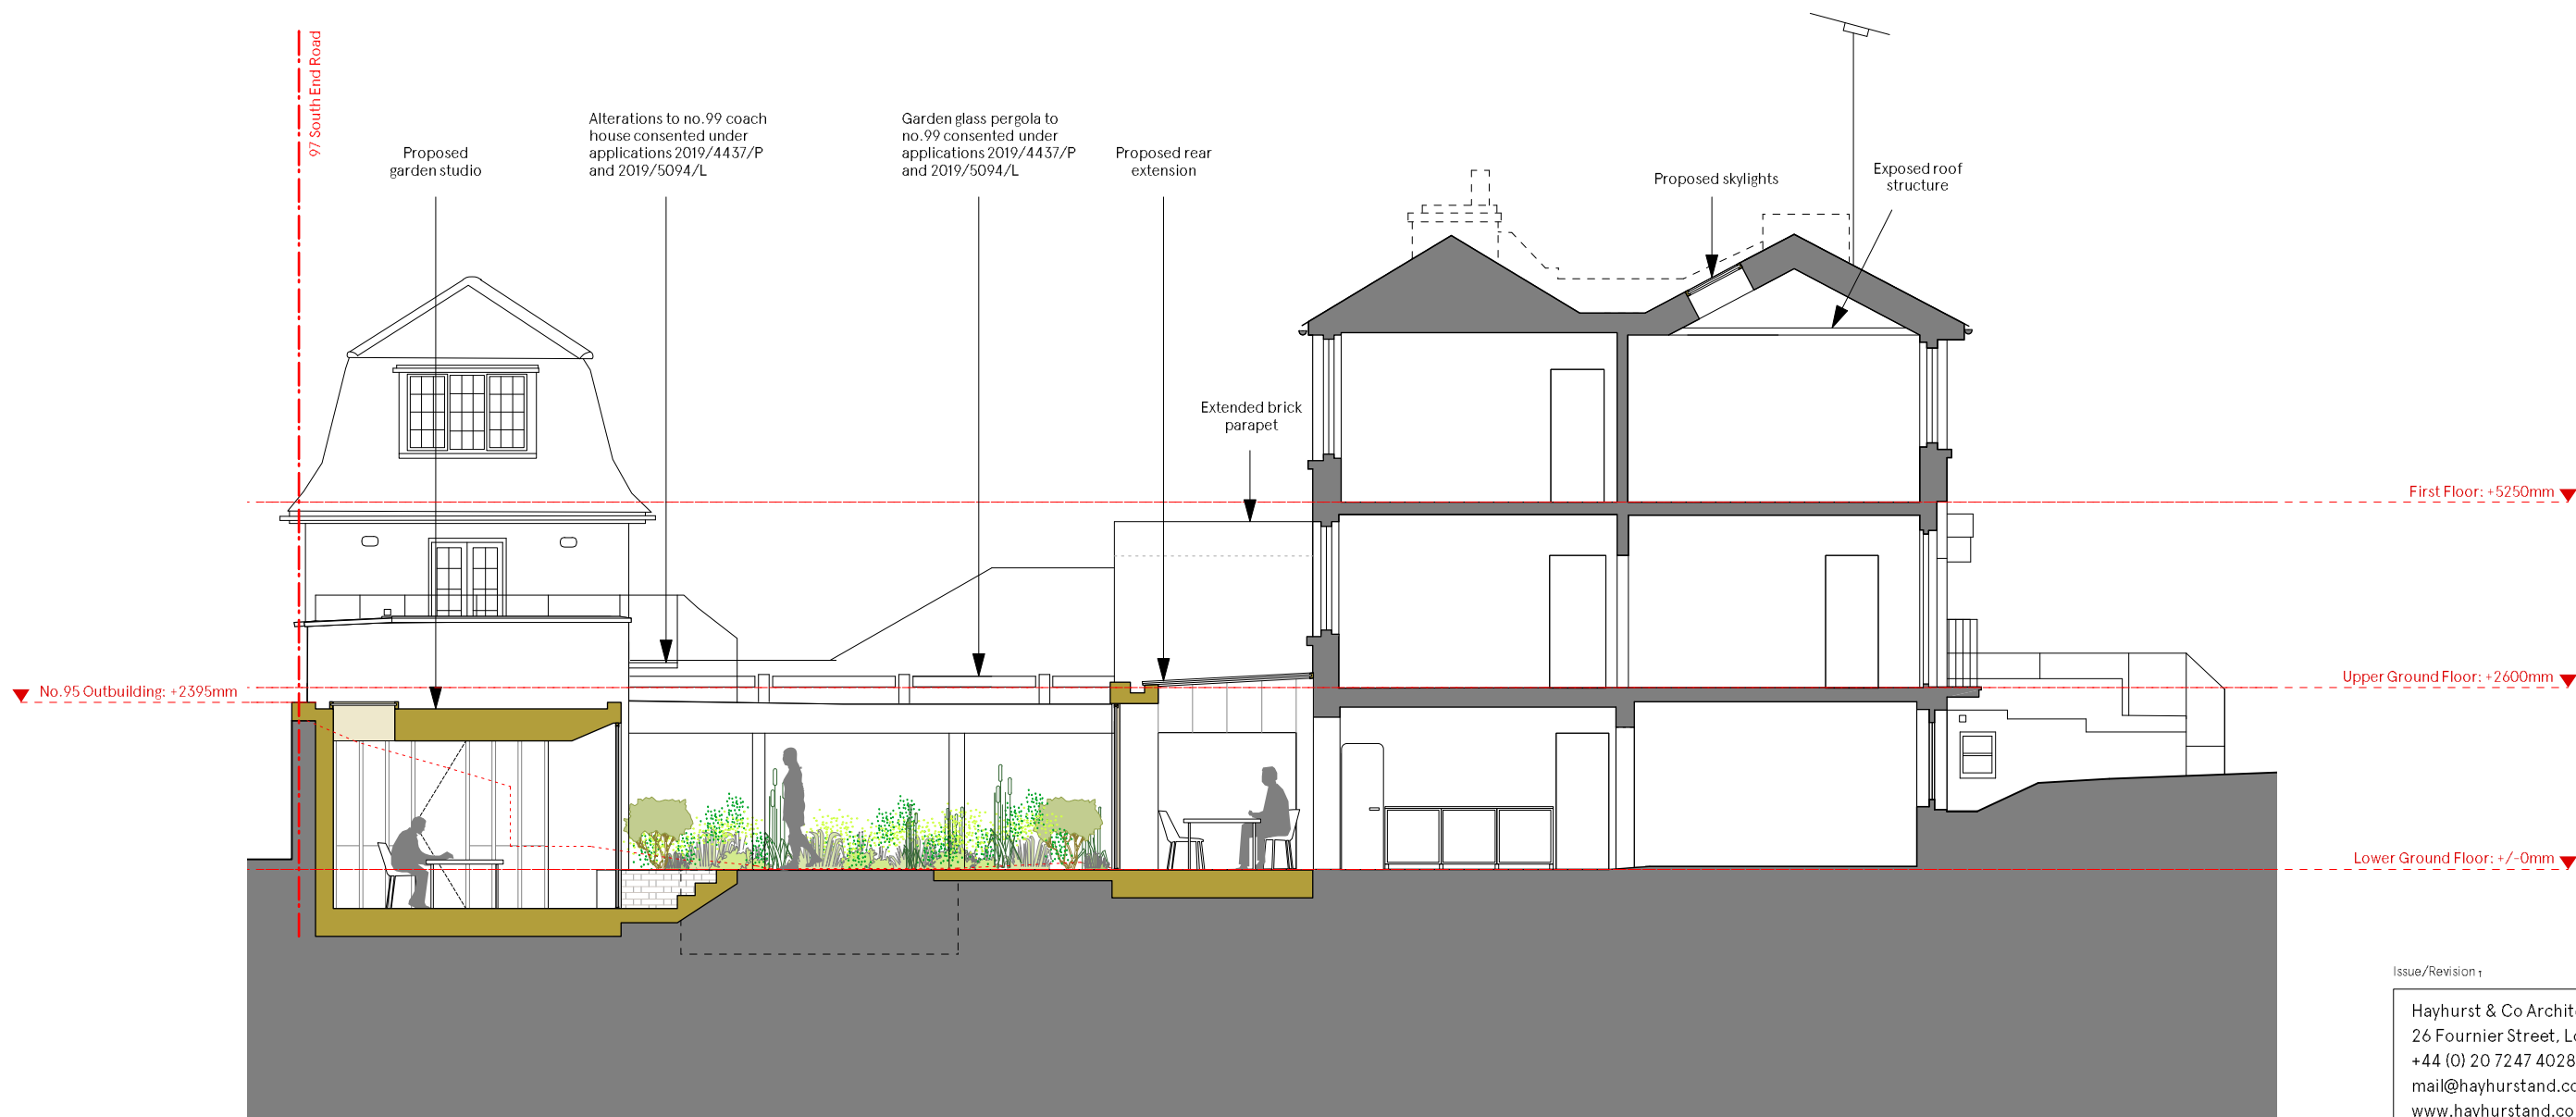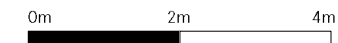

Issue/Revision 1 Date 1 Rev 1

Hayhurst & Co Architects
 26 Fournier Street, London, E1 6QE
 +44 (0) 20 7247 4028
 mail@hayhurstand.co.uk
 www.hayhurstand.co.uk

Project: **Renovation and Extension**

Address: **97 South End Road, London, NW3 2RJ**

Subject: **Proposed Section A**

Date: **10.07.2020**

Scale: **1:100**

Original size: **A3**

Drawing no: **263 A020**