



**01** Second Floor Plan (As existing)  
1:100 @A3

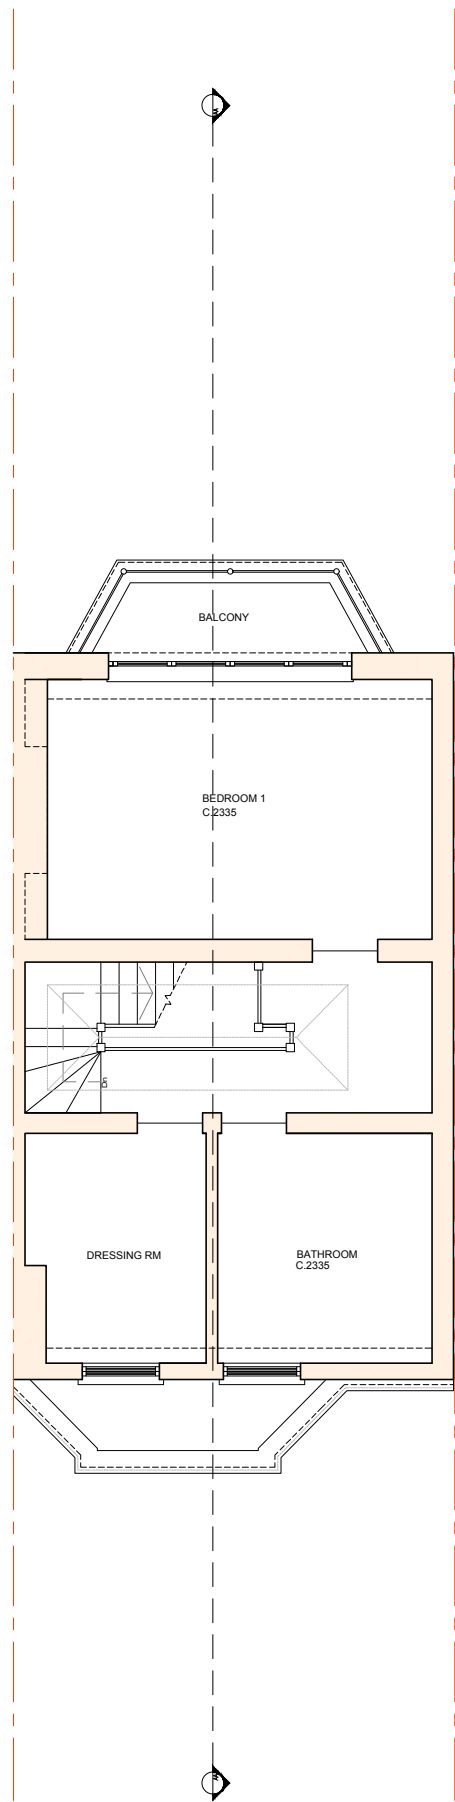

**02** Third Floor Plan (As existing)  
1:100 @A3

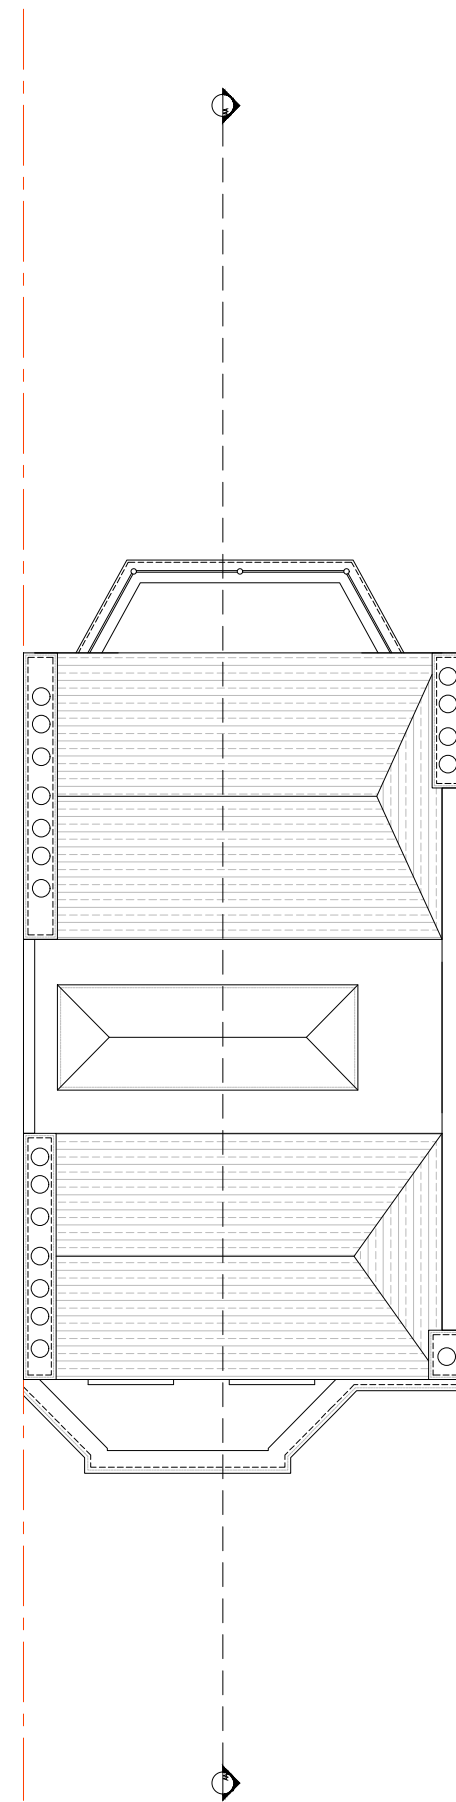

**03** Roof Plan (As existing)  
1:100 @A3

EXISTING WALLS  
PROPOSED CONSTRUCTION



Revision	Details of Revision	Revised By	Checked By	Revision Date
<b>MOREHEN ARCHITECTS Ltd</b> 39 St James Road, Tunbridge Wells, Kent, TN1 2JY W. www.MorehenArchitects.co.uk E. admin@morehenarchitects.co.uk				
Property Address 42 Well Walk, London, NW3 1BX				
Drawing Name Proposed Floor Plans		Drawing N° <b>01106-P-236</b>		Revision .
Computer File Name -	Date 21-02-2020	Drawing Scale 1:100 @ A3		
Drawing Status <b>PLANNING</b>			Drawn By DM	
<small>ALL DIMENSIONS MUST BE CHECKED ON SITE. DO NOT SCALE OFF THIS DRAWING EXCEPT FOR PLANNING PURPOSES.</small>				