


Single storey rear extension.
3m deep from existing facing walls
(Facing brick to match existing)

Garden wall retained
(New wall adjacent to
retained wall)

3000
3000


Separation between
two rear extensions

Garden wall retained
(New wall adjacent to
retained wall)

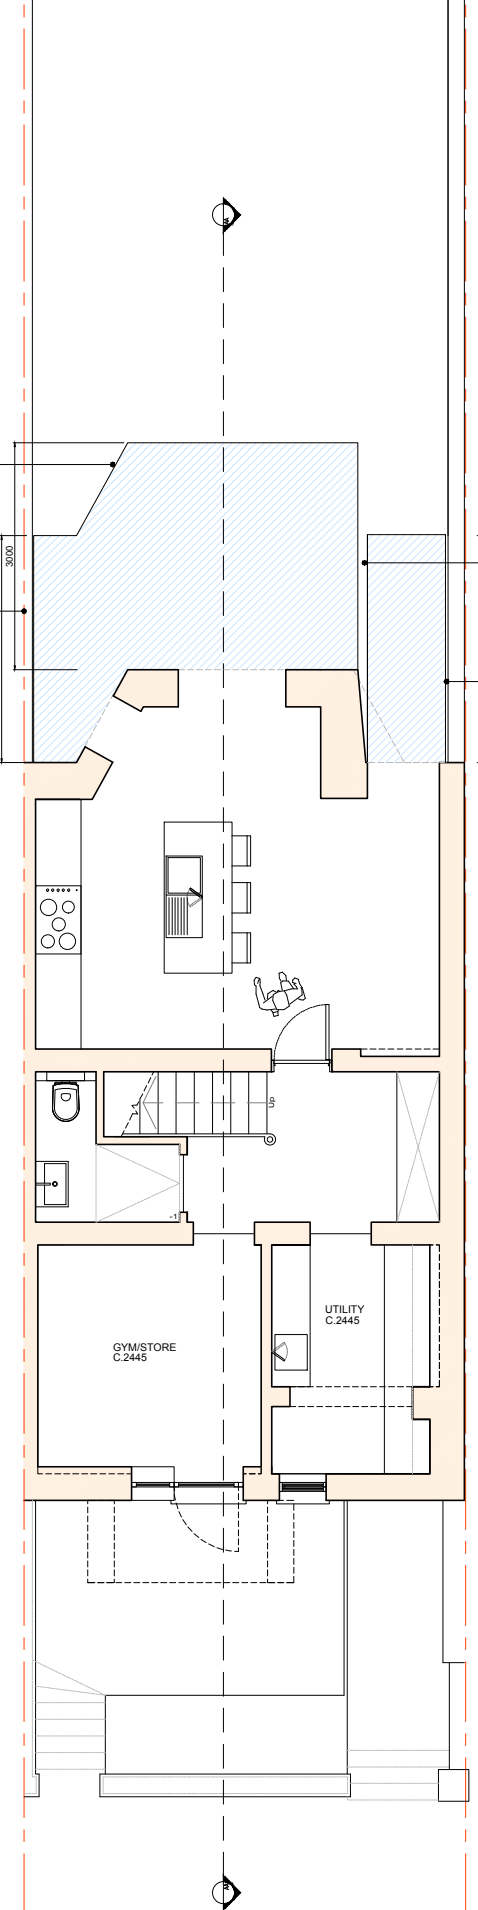


01 Proposed Lower Ground Floor Plan
1:100 @A3

Slate tile pitched roof
Flat roof over
Garden wall retained
Garden wall retained

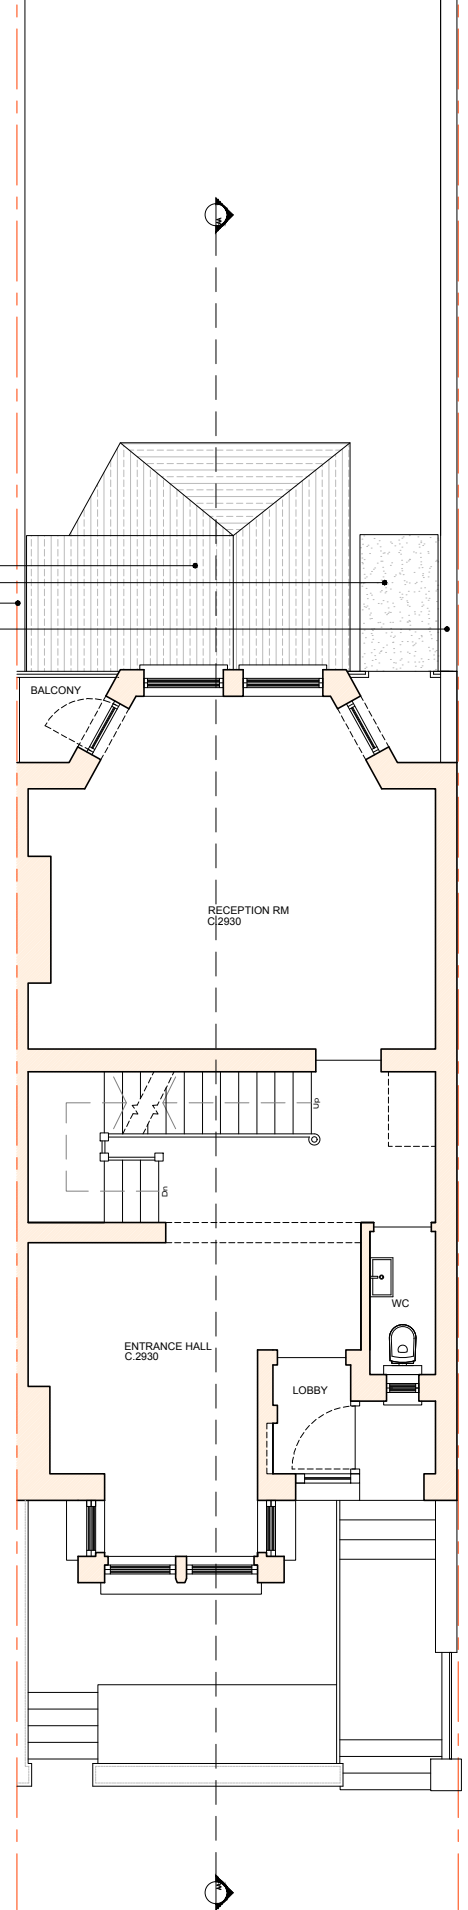


02 Proposed Raised Ground Floor Plan
1:100 @A3

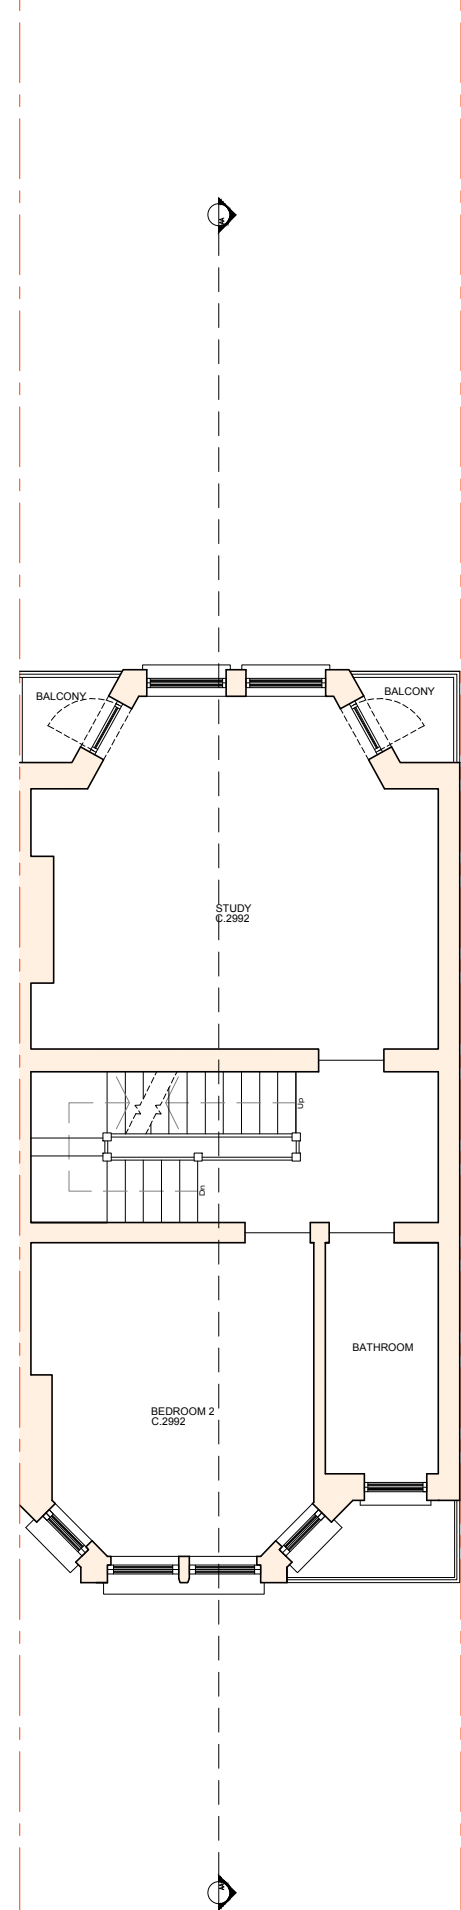

03 First Floor Plan (As existing)
1:100 @A3

EXISTING WALLS
PROPOSED CONSTRUCTION

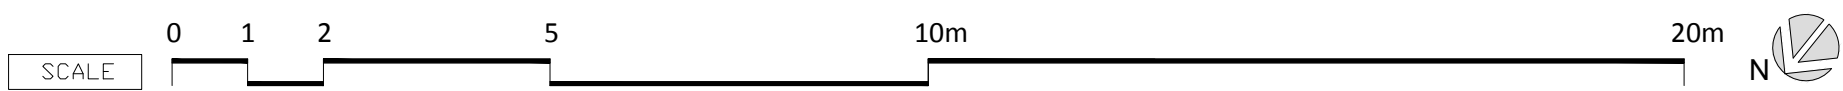

Revision	Details of Revision	Revised By	Checked By	Revision Date
MOREHEN ARCHITECTS Ltd				
<small>39 St James Road, Tunbridge Wells, Kent, TN1 2JY W. www.MorehenArchitects.co.uk E. admin@morehenarchitects.co.uk</small>				
Property Address 42 Well Walk, London, NW3 1BX				
Drawing Name Proposed Floor Plans		Drawing N° 01106-P-235		Revision
Computer File Name -	Date 21-02-2020	Drawing Scale 1:100 @ A3		
Drawing Status PLANNING			Drawn By DM	
<small>ALL DIMENSIONS MUST BE CHECKED ON SITE. DO NOT SCALE OFF THIS DRAWING EXCEPT FOR PLANNING PURPOSES.</small>				