



Workstage
3 - DEVELOPED DESIGN

GENERAL NOTES

- No dimensions to be scaled from this drawing for construction purposes.
- This drawing is to be read in conjunction with all other consultants' drawings, specifications and schedules.
- Any discrepancies found between this drawing and other documents should be referred immediately to the architect and consultants.
- This drawing should be removed from currency immediately after a revised version is issued.
- All dimensions are in millimetres.

Nash Baker Ltd, trading as Nash Baker Architects. Company Number: 7488262
Directors: Simon Baker RIBA, Howard Nash ARB

©Copyright Reserved
This drawing is provided solely for the work stage as stated above, and should not be used for any other purpose. This drawing and its subject matter are the confidential and copyright property of Nash Baker Architects and shall not be copied, reproduced, used or disclosed to others without the express prior written authority of Nash Baker Architects

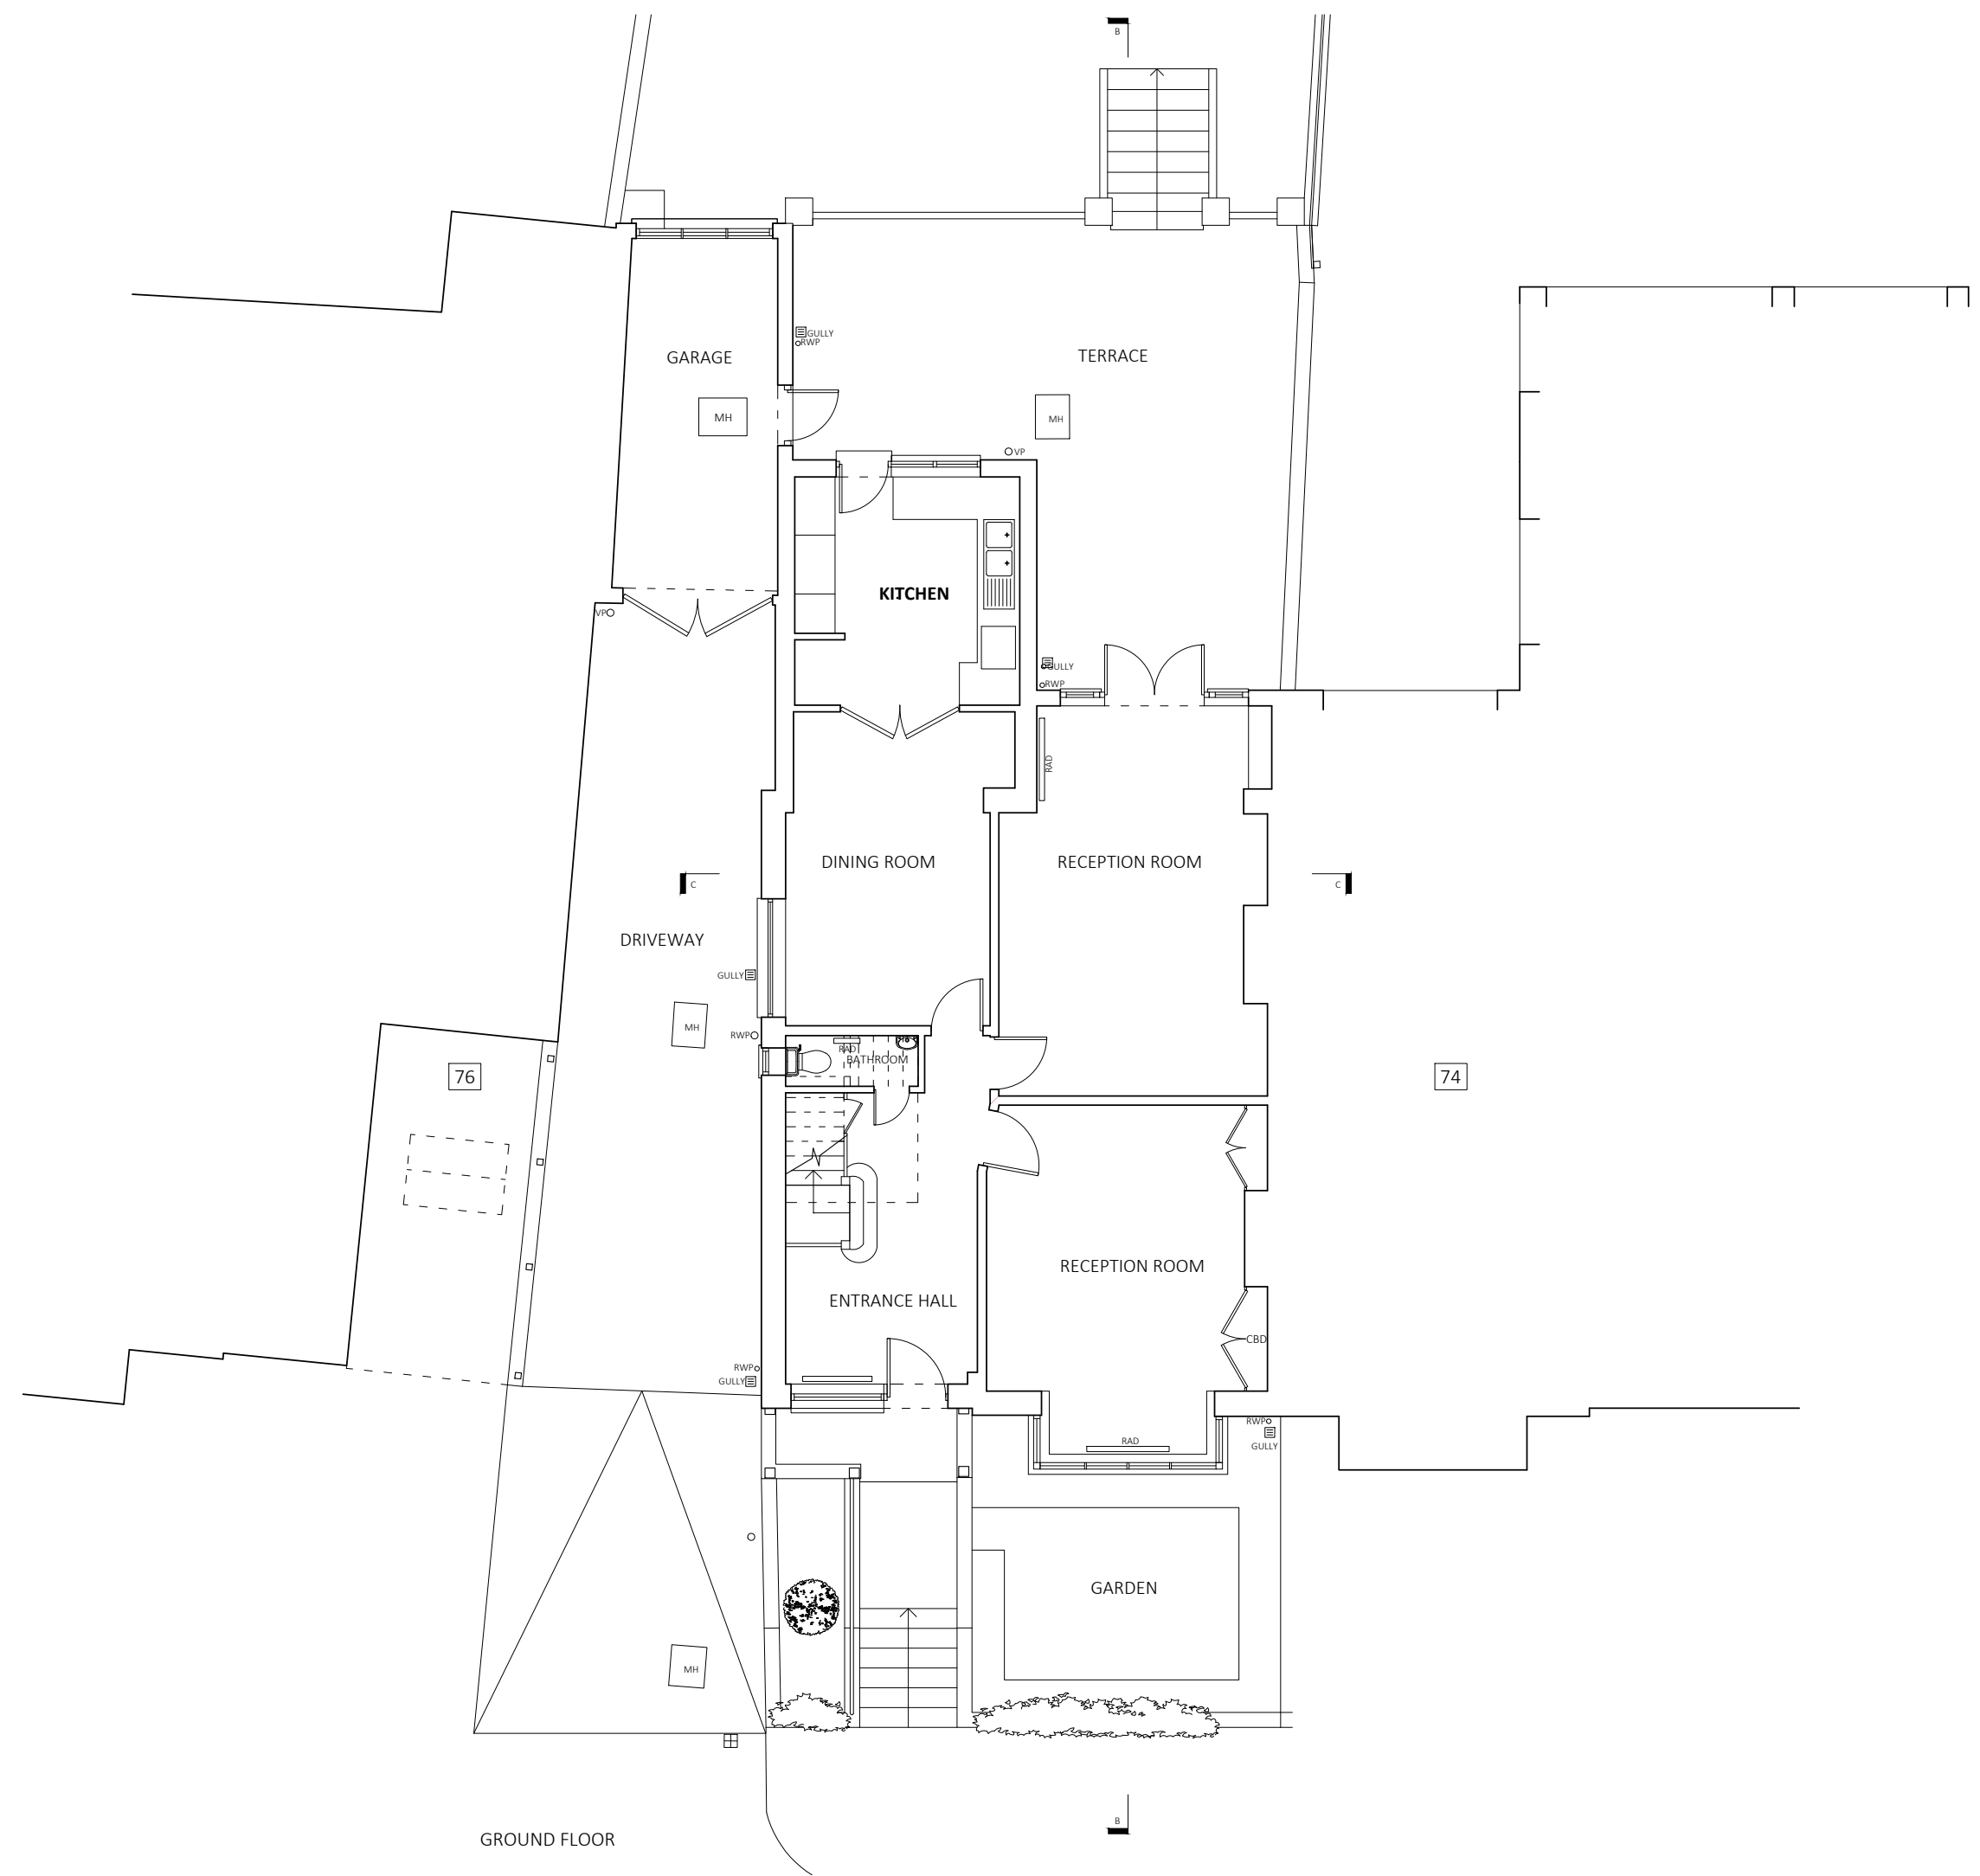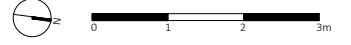

GROUND FLOOR

Job No.	Dwg No.	Rev.
1722	6_101	B

Rev	Date	Reason For Issue	Chk
B	23.12.20	NO DEMOLITION PROPOSED	JV
A	17.12.20	EXTENT OF DEMOLITION AS APPROVED UNDER APPLICATION REF: 2018/2136/P	JV

	ONE LYRIC SQUARE, LONDON, W6 0NB T + 44 (0) 207 229 1558 MAIL@NASHBAKER.CO.UK WWW.NASHBAKER.CO.UK
	PROJECT 75 LAWN ROAD LONDON NW3 2XB
DRAWING TITLE GROUND FLOOR PLAN AS EXISTING	DRAWING NUMBER 6_101
JOB NUMBER 1722	DRAWING NUMBER 6_101
DRAWN JV	CHECKED -
SCALE 1:50/1:100	PAPER SIZE A1/A3
DATE 23/07/20	REVISION B

Workstage
3 - DEVELOPED DESIGN

GENERAL NOTES

- No dimensions to be scaled from this drawing for construction purposes.
- This drawing is to be read in conjunction with all other consultants' drawings, specifications and schedules.
- Any discrepancies found between this drawing and other documents should be referred immediately to the architect and consultants.
- This drawing should be removed from currency immediately after a revised version is issued.
- All dimensions are in millimetres.

Nash Baker Ltd, trading as Nash Baker Architects. Company Number: 7488262
Directors: Simon Baker RIBA, Howard Nash ARB

©Copyright Reserved
This drawing is provided solely for the work stage as stated above, and should not be used for any other purpose. This drawing and its subject matter are the confidential and copyright property of Nash Baker Architects and shall not be copied, reproduced, used or disclosed to others without the express prior written authority of Nash Baker Architects



EXTENT OF EXTERNAL DEMOLITION

Job No.	Dwg No.	Rev.
1722	6_102	C

C	23.12.20	DEMOLITION ONLY OF REAR WALL AS SHOWN	JV
B	17.12.20	EXTENT OF DEMOLITION AS APPROVED UNDER APPLICATION REF: 2018/2136/P	JV
A	04.12.20	ADDITION OF DEMOLITION HATCH TO REAR FLAT ROOF, AS APPROVED UNDER APPLICATION REF: 2018/2136/P	JV
Rev	Date	Reason For Issue	Chk


NASH BAKER ARCHITECTS	ONE LYRIC SQUARE, LONDON, W6 0NB
	T + 44 (0) 207 229 1558 MAIL@NASHBAKER.CO.UK WWW.NASHBAKER.CO.UK
PROJECT	75 LAWN ROAD LONDON NW3 2XB
DRAWING TITLE	FIRST FLOOR PLAN AS EXISTING
JOB NUMBER	1722
DRAWING NUMBER	6_102
DRAWN	JV
CHECKED	-
SCALE	1:50/1:100
PAPER SIZE	A1/A3
DATE	23/07/20
REVISION	C




FIRST FLOOR PLAN

Workstage
3 - DEVELOPED DESIGN

- GENERAL NOTES
- No dimensions to be scaled from this drawing for construction purposes.
 - This drawing is to be read in conjunction with all other consultants' drawings, specifications and schedules.
 - Any discrepancies found between this drawing and other documents should be referred immediately to the architect and consultants.
 - This drawing should be removed from currency immediately after a revised version is issued.
 - All dimensions are in millimetres.
- Nash Baker Ltd, trading as Nash Baker Architects. Company Number: 7488262
 Directors: Simon Baker RIBA, Howard Nash ARB
- ©Copyright Reserved
 This drawing is provided solely for the work stage as stated above, and should not be used for any other purpose. This drawing and its subject matter are the confidential and copyright property of Nash Baker Architects and shall not be copied, reproduced, used or disclosed to others without the express prior written authority of Nash Baker Architects

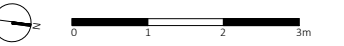

 EXTENT OF EXTERNAL DEMOLITION

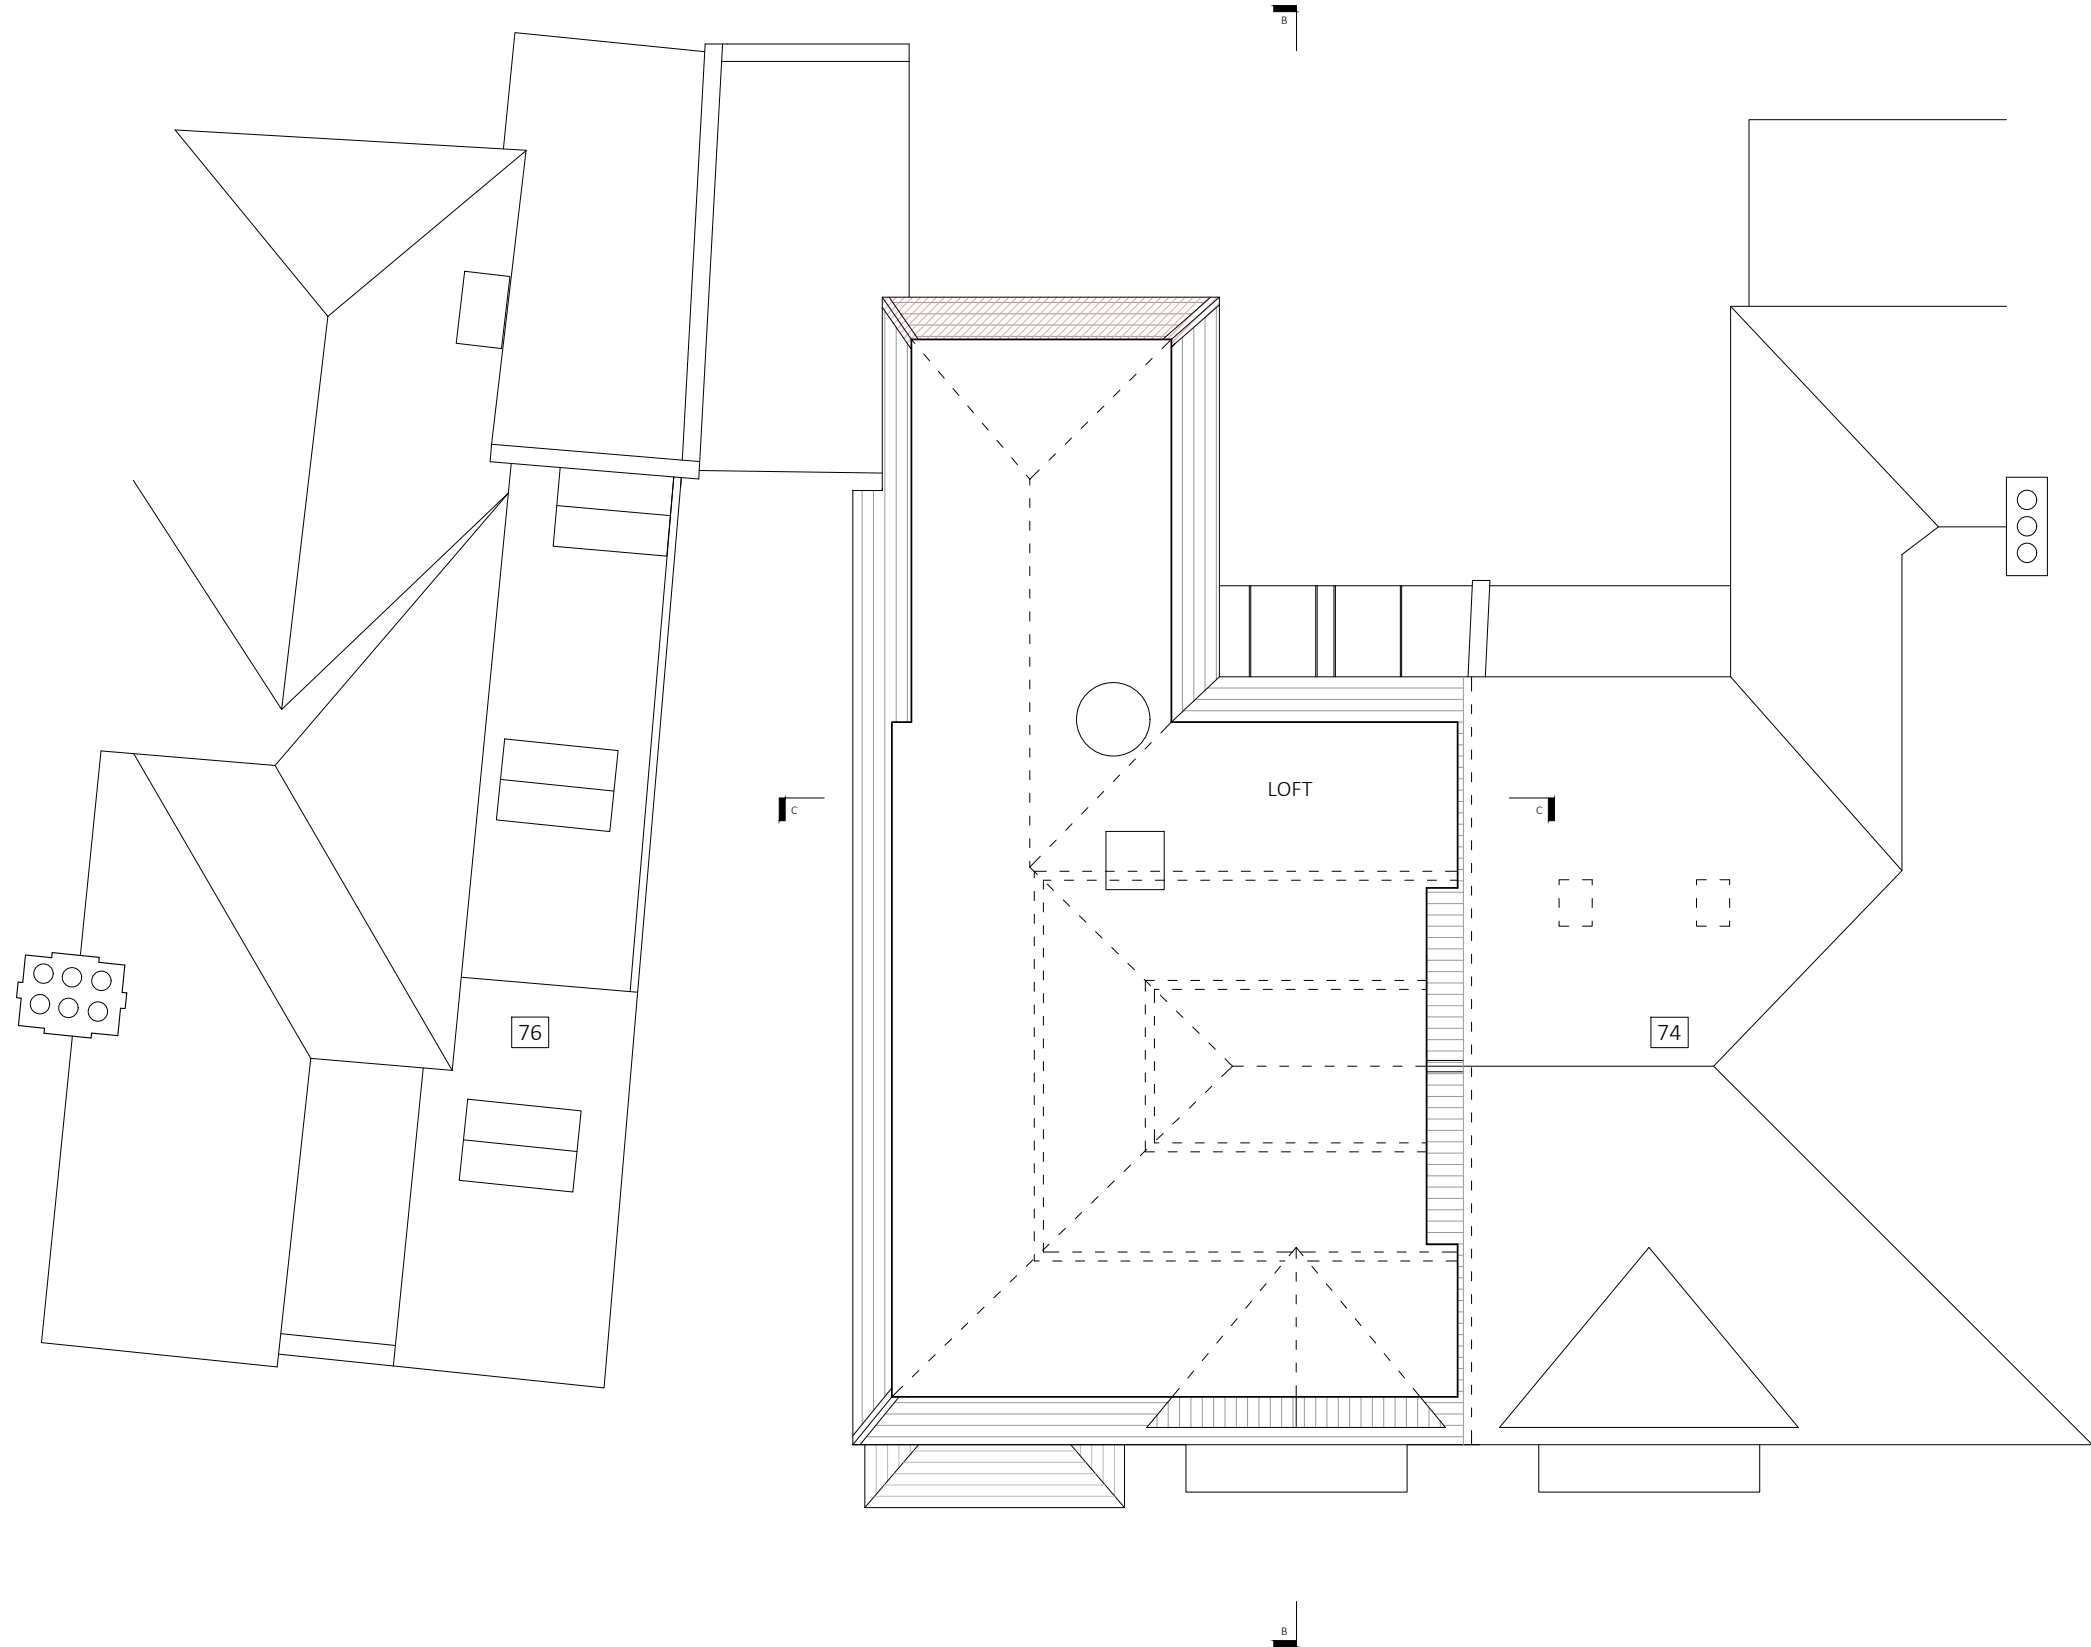

LOFT PLAN

Job No.	Dwg No.	Rev.
1722	6_103	B

Rev	Date	Reason For Issue	Chk
B	23.12.20	PARTIAL DEMOLITION OF ROOF TO REAR AS SHOWN	JV
A	30.11.20	DEMOLITION EXTENT REVISED	JV

NASH BAKER ARCHITECTS	ONE LYRIC SQUARE, LONDON, W6 0NB T + 44 (0) 207 229 1558 MAIL@NASHBAKER.CO.UK WWW.NASHBAKER.CO.UK
	PROJECT 75 LAWN ROAD LONDON NW3 2XB
DRAWING TITLE LOFT PLAN AS EXISTING	DRAWING NUMBER 6_103
JOB NUMBER 1722	DRAWN JV CHECKED -
SCALE 1:50/1:100	PAPER SIZE A1/A3
DATE 23/07/20	REVISION B


Workstage
3 - DEVELOPED DESIGN

GENERAL NOTES


- No dimensions to be scaled from this drawing for construction purposes.
- This drawing is to be read in conjunction with all other consultants' drawings, specifications and schedules.
- Any discrepancies found between this drawing and other documents should be referred immediately to the architect and consultants.
- This drawing should be removed from currency immediately after a revised version is issued.
- All dimensions are in millimetres.

Nash Baker Ltd, trading as Nash Baker Architects. Company Number: 7488262
 Directors: Simon Baker RIBA, Howard Nash ARB

©Copyright Reserved
 This drawing is provided solely for the work stage as stated above, and should not be used for any other purpose. This drawing and its subject matter are the confidential and copyright property of Nash Baker Architects and shall not be copied, reproduced, used or disclosed to others without the express prior written authority of Nash Baker Architects

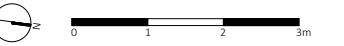

EXTENT OF EXTERNAL DEMOLITION

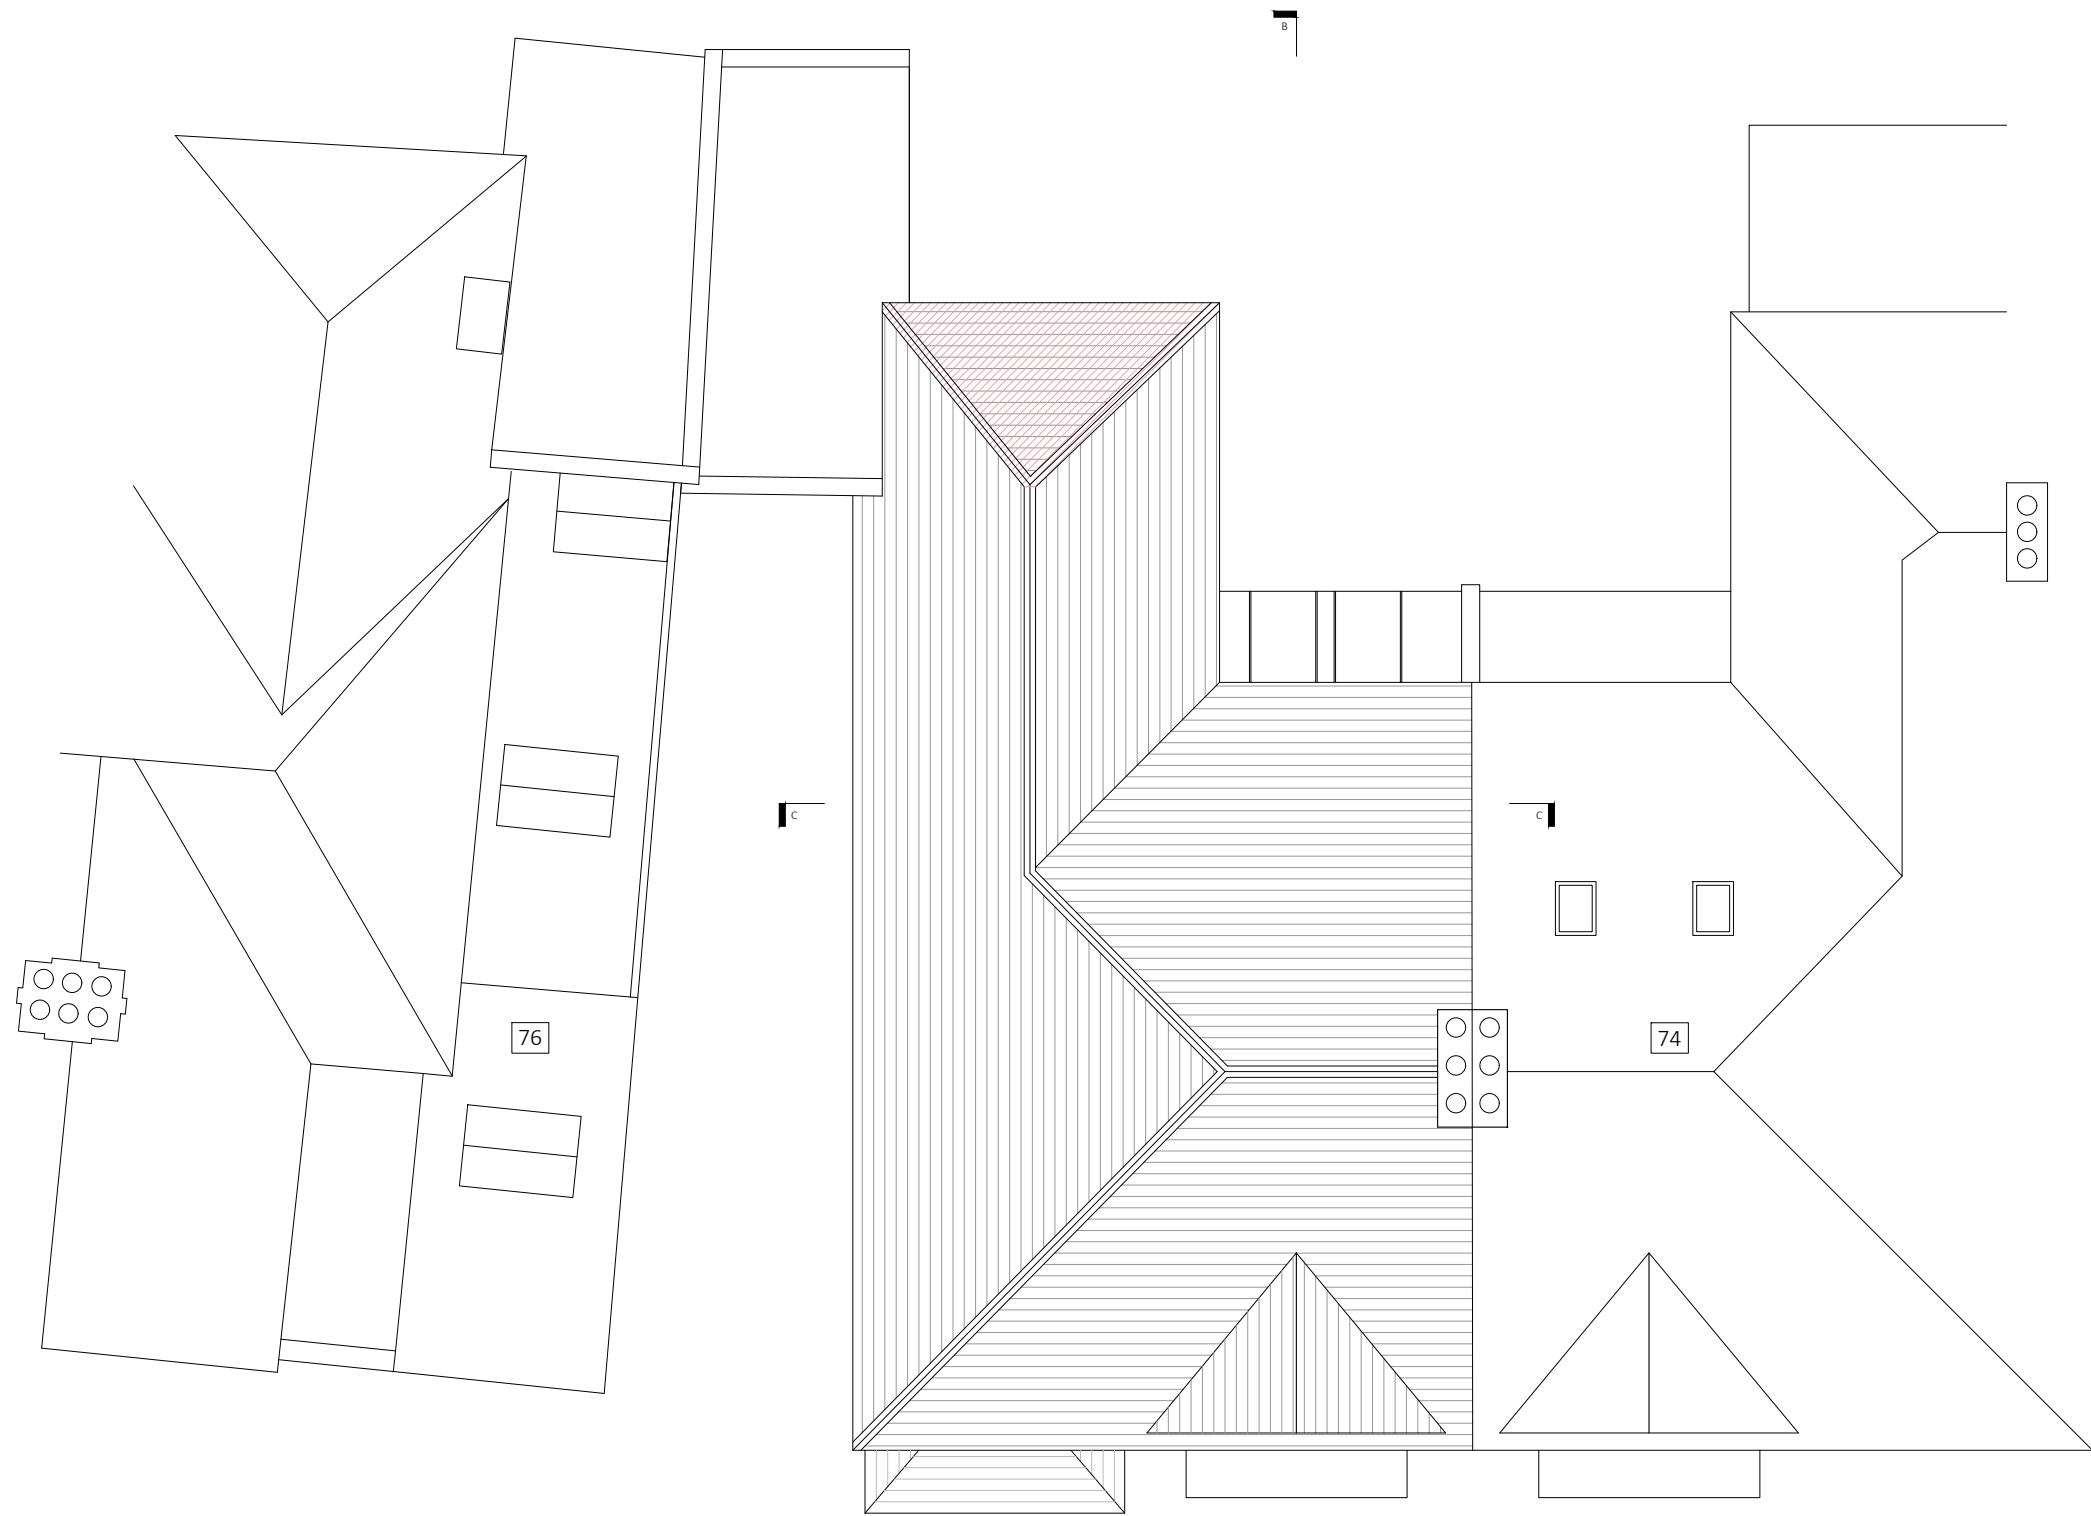

ROOF PLAN

Job No.	Dwg No.	Rev.
1722	6_104	A

A	23.12.20	PARTIAL DEMOLITION OF ROOF TO REAR AS SHOWN	JV
Rev	Date	Reason For Issue	Chk

NASH BAKER ARCHITECTS	ONE LYRIC SQUARE, LONDON, W6 0NB T + 44 (0) 207 229 1558 MAIL@NASHBAKER.CO.UK WWW.NASHBAKER.CO.UK
	PROJECT 75 LAWN ROAD LONDON NW3 2XB
DRAWING TITLE ROOF PLAN AS EXISTING	DRAWING NUMBER 6_104
JOB NUMBER 1722	DRAWN JV CHECKED -
SCALE 1:50/1:100	PAPER SIZE A1/A3
DATE 23/07/20	REVISION A

GENERAL NOTES

1. No dimensions to be scaled from this drawing for construction purposes.
 2. This drawing is to be read in conjunction with all other consultants' drawings, specifications and schedules.
 3. Any discrepancies found between this drawing and other documents should be referred immediately to the architect and consultants.
 4. This drawing should be removed from currency immediately after a revised version is issued.
 5. All dimensions are in millimetres.
- Nash Baker Ltd, trading as Nash Baker Architects. Company Number: 7488262
 Directors: Simon Baker RIBA, Howard Nash ARB

©Copyright Reserved
 This drawing is provided solely for the work stage as stated above, and should not be used for any other purpose. This drawing and its subject matter are the confidential and copyright property of Nash Baker Architects and shall not be copied, reproduced, used or disclosed to others without the express prior written authority of Nash Baker Architects



Job No.	Dwg No.	Rev.
1722	6_110	

Rev Date Reason For Issue Chk

NASH BAKER ARCHITECTS	ONE LYRIC SQUARE, LONDON, W6 0NB T + 44 (0) 207 229 1558 MAIL@NASHBAKER.CO.UK WWW.NASHBAKER.CO.UK
	PROJECT 75 LAWN ROAD LONDON NW3 2XB
DRAWING TITLE FRONT ELEVATION AS EXISTING	
JOB NUMBER 1722 DRAWING NUMBER 6_110	
DRAWN JV CHECKED SA	
SCALE 1:50/1:100 PAPER SIZE A1/A3	
DATE 23/07/20 REVISION	

Workstage
3 - DEVELOPED DESIGN

- GENERAL NOTES
- No dimensions to be scaled from this drawing for construction purposes.
 - This drawing is to be read in conjunction with all other consultants' drawings, specifications and schedules.
 - Any discrepancies found between this drawing and other documents should be referred immediately to the architect and consultants.
 - This drawing should be removed from currency immediately after a revised version is issued.
 - All dimensions are in millimetres.
- Nash Baker Ltd, trading as Nash Baker Architects. Company Number: 7488262
 Directors: Simon Baker RIBA, Howard Nash ARB
- ©Copyright Reserved
 This drawing is provided solely for the work stage as stated above, and should not be used for any other purpose. This drawing and its subject matter are the confidential and copyright property of Nash Baker Architects and shall not be copied, reproduced, used or disclosed to others without the express prior written authority of Nash Baker Architects



B
 REAR ELEVATION

Job No.	Dwg No.	Rev.
1722	6_111	C

Rev	Date	Reason For Issue	Chk
C	23.12.20	REVISED FOR CLARITY	JV
B	17.12.20	EXTENT OF DEMOLITION AS APPROVED UNDER APPLICATION REF: 2018/2136/P	JV
A	04.12.20	EXTENT OF DEMOLITION	JV

NASH BAKER ARCHITECTS	ONE LYRIC SQUARE, LONDON, W6 0NB
	T + 44 (0) 207 229 1558 MAIL@NASHBAKER.CO.UK WWW.NASHBAKER.CO.UK
PROJECT	75 LAWN ROAD LONDON NW3 2XB
DRAWING TITLE	REAR ELEVATION AS EXISTING
JOB NUMBER	1722
DRAWING NUMBER	6_111
DRAWN	JV
CHECKED	-
SCALE	1:50/1:100
PAPER SIZE	A1/A3
DATE	23/07/20
REVISION	C

Workstage
3 - DEVELOPED DESIGN

- GENERAL NOTES
- No dimensions to be scaled from this drawing for construction purposes.
 - This drawing is to be read in conjunction with all other consultants' drawings, specifications and schedules.
 - Any discrepancies found between this drawing and other documents should be referred immediately to the architect and consultants.
 - This drawing should be removed from currency immediately after a revised version is issued.
 - All dimensions are in millimetres.
- Nash Baker Ltd, trading as Nash Baker Architects. Company Number: 7488262
 Directors: Simon Baker RIBA, Howard Nash ARB
- ©Copyright Reserved
 This drawing is provided solely for the work stage as stated above, and should not be used for any other purpose. This drawing and its subject matter are the confidential and copyright property of Nash Baker Architects and shall not be copied, reproduced, used or disclosed to others without the express prior written authority of Nash Baker Architects



SIDE ELEVATION


Job No.	Dwg No.	Rev.
1722	6_112	

Rev Date Reason For Issue Chk

NASH BAKER ARCHITECTS		ONE LYRIC SQUARE, LONDON, W6 0NB T + 44 (0) 207 229 1558 MAIL@NASHBAKER.CO.UK WWW.NASHBAKER.CO.UK
PROJECT	75 LAWN ROAD LONDON NW3 2XB	
DRAWING TITLE	SIDE ELEVATION AS EXISTING	
JOB NUMBER	1722	DRAWING NUMBER 6_112
DRAWN	JV	CHECKED SA
SCALE	1:50/1:100	PAPER SIZE A1/A3
DATE	23/07/20	REVISION

Workstage
3 - DEVELOPED DESIGN

- GENERAL NOTES
- No dimensions to be scaled from this drawing for construction purposes.
 - This drawing is to be read in conjunction with all other consultants' drawings, specifications and schedules.
 - Any discrepancies found between this drawing and other documents should be referred immediately to the architect and consultants.
 - This drawing should be removed from currency immediately after a revised version is issued.
 - All dimensions are in millimetres.
- Nash Baker Ltd, trading as Nash Baker Architects. Company Number: 7488262
 Directors: Simon Baker RIBA, Howard Nash ARB
- ©Copyright Reserved
 This drawing is provided solely for the work stage as stated above, and should not be used for any other purpose. This drawing and its subject matter are the confidential and copyright property of Nash Baker Architects and shall not be copied, reproduced, used or disclosed to others without the express prior written authority of Nash Baker Architects

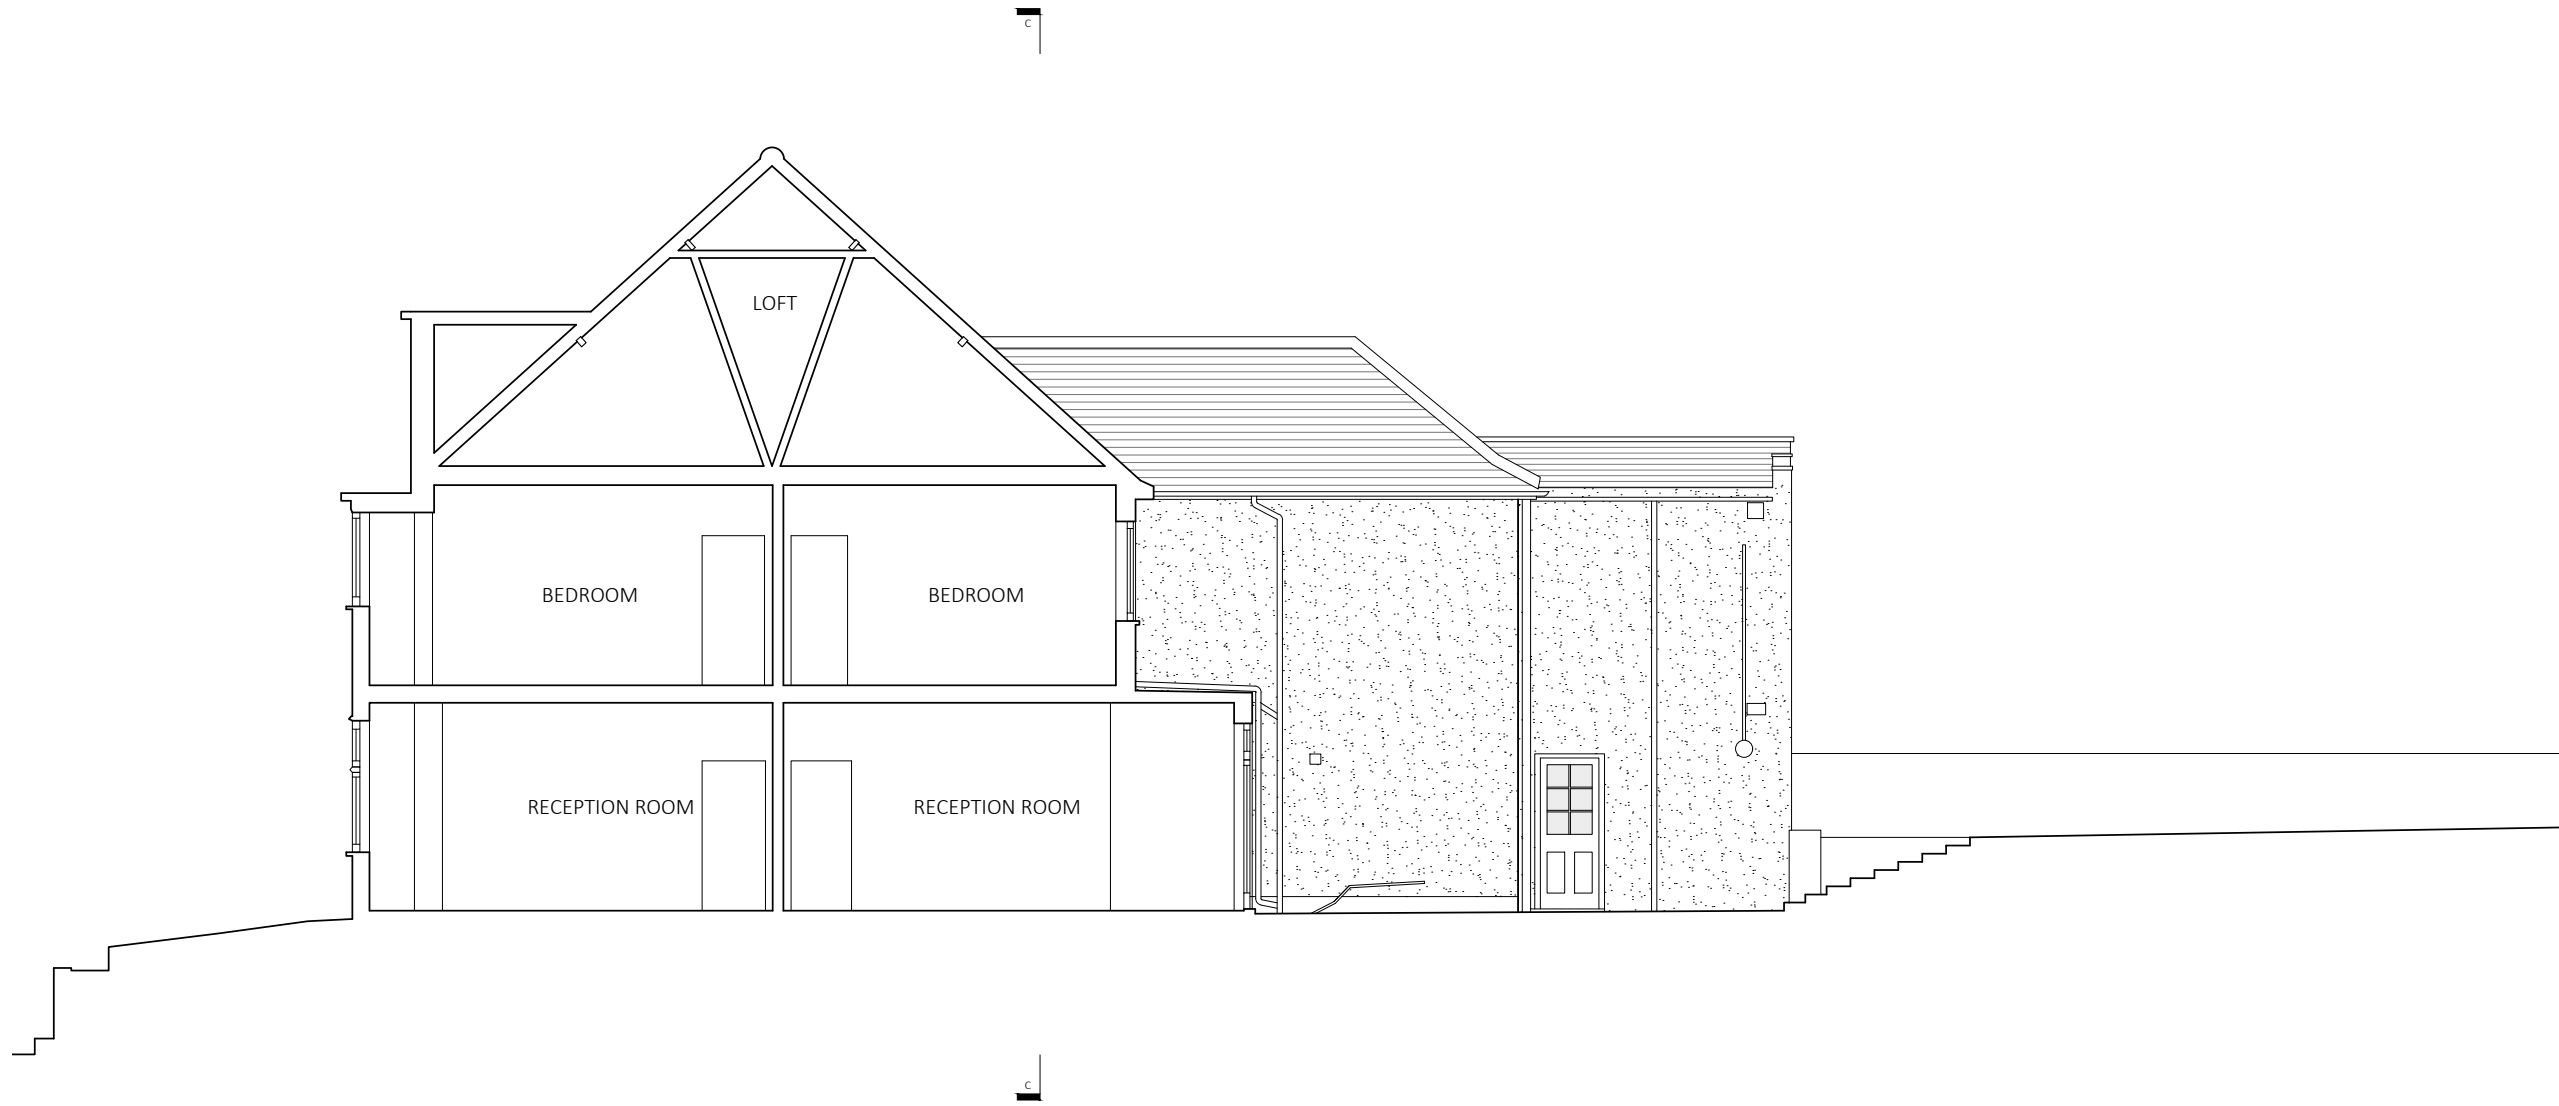

SECTION B-B


Job No.	Dwg No.	Rev.
1722	6_114	

Rev Date Reason For Issue Chk

NASH BAKER ARCHITECTS	ONE LYRIC SQUARE, LONDON, W6 0NB T + 44 (0) 207 229 1558 MAIL@NASHBAKER.CO.UK WWW.NASHBAKER.CO.UK
	PROJECT 75 LAWN ROAD LONDON NW3 2XB
DRAWING TITLE SECTION B-B AS EXISTING	
JOB NUMBER 1722	DRAWING NUMBER 6_114
DRAWN JV	CHECKED SA
SCALE 1:50/1:100	PAPER SIZE A1/A3
DATE 23/07/20	REVISION

Workstage
3 - DEVELOPED DESIGN

- GENERAL NOTES
- No dimensions to be scaled from this drawing for construction purposes.
 - This drawing is to be read in conjunction with all other consultants' drawings, specifications and schedules.
 - Any discrepancies found between this drawing and other documents should be referred immediately to the architect and consultants.
 - This drawing should be removed from currency immediately after a revised version is issued.
 - All dimensions are in millimetres.
- Nash Baker Ltd, trading as Nash Baker Architects. Company Number: 7488262
 Directors: Simon Baker RIBA, Howard Nash ARB
- ©Copyright Reserved
 This drawing is provided solely for the work stage as stated above, and should not be used for any other purpose. This drawing and its subject matter are the confidential and copyright property of Nash Baker Architects and shall not be copied, reproduced, used or disclosed to others without the express prior written authority of Nash Baker Architects

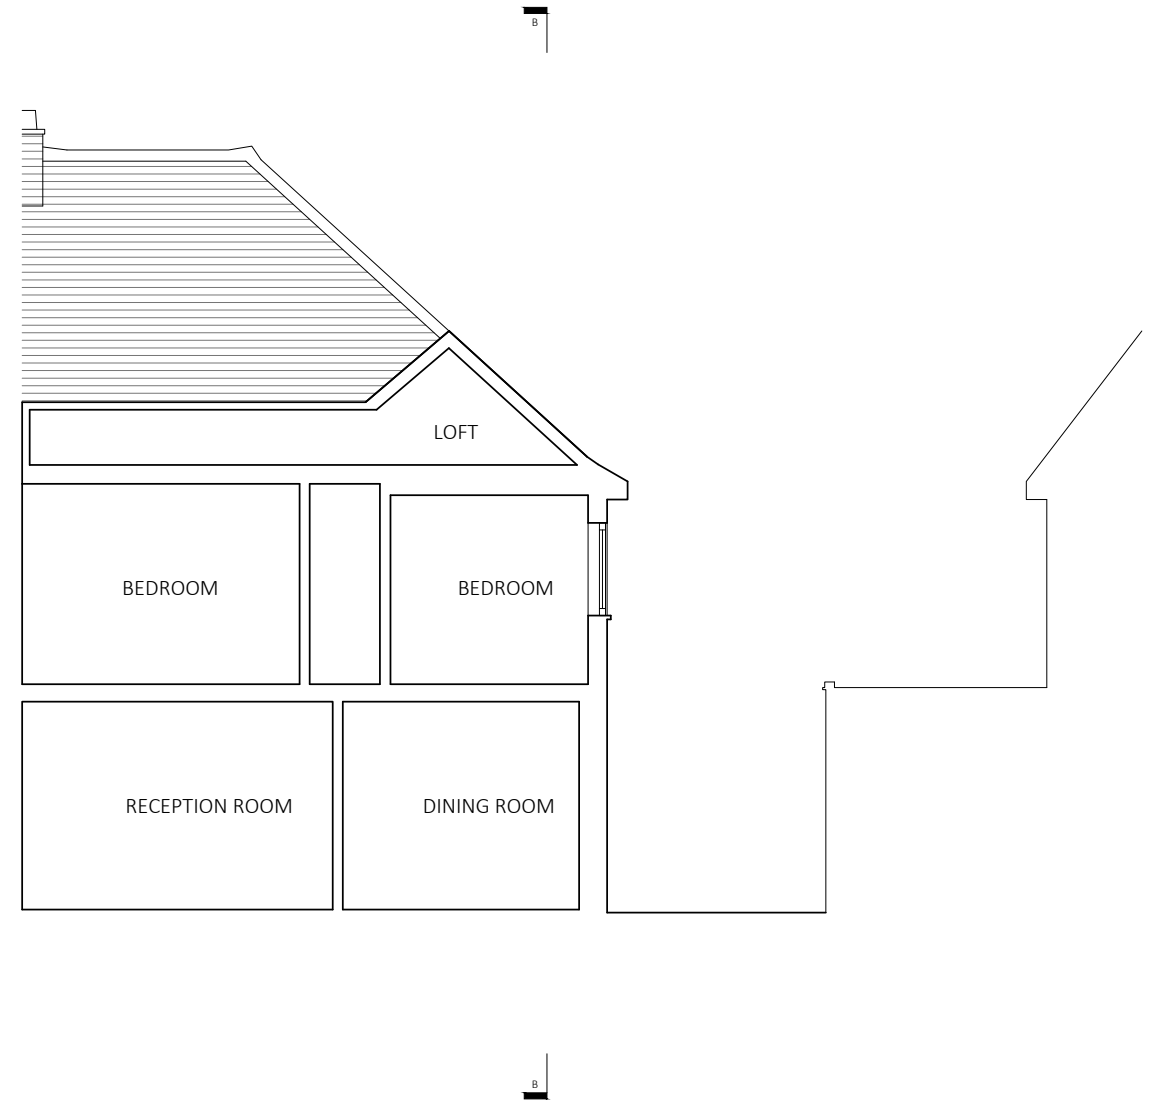

SECTION C-C

Job No.	Dwg No.	Rev.
1722	6_115	

Rev Date Reason For Issue Chk

		ONE LYRIC SQUARE, LONDON, W6 0NB T + 44 (0) 207 229 1558 MAIL@NASHBAKER.CO.UK WWW.NASHBAKER.CO.UK
PROJECT	75 LAWN ROAD LONDON NW3 2XB	
DRAWING TITLE	SECTION C-C AS EXISTING	
JOB NUMBER	1722	DRAWING NUMBER 6_115
DRAWN	JV	CHECKED SA
SCALE	1:50/1:100	PAPER SIZE A1/A3
DATE	23/07/20	REVISION