

Workstage
3 - DEVELOPED DESIGN

GENERAL NOTES

- No dimensions to be scaled from this drawing for construction purposes.
 - This drawing is to be read in conjunction with all other consultants' drawings, specifications and schedules.
 - Any discrepancies found between this drawing and other documents should be referred immediately to the architect and consultants.
 - This drawing should be removed from currency immediately after a revised version is issued.
 - All dimensions are in millimetres.
- Nash Baker Ltd, Trading as Nash Baker Architects. Company Number: 7488262
 Directors: Simon Baker RIBA, Howard Nash ARB

©Copyright Reserved
 This drawing is provided solely for the work stage as stated above, and should not be used for any other purpose. This drawing and its subject matter are the confidential and copyright property of Nash Baker Architects and shall not be copied, reproduced, used or disclosed to others without the express prior written authority of Nash Baker Architects



FRONT ELEVATION

Job No. 1722	Dwg No. 6_310	Rev. B
-----------------	------------------	-----------

Rev	Date	Reason For Issue	Chk
B	23.12.20	NO CHANGE FROM EXISTING	JV
A	04.12.20	OMISSION OF PROPOSED CHIMNEY ADJUSTED ROOF HEIGHT NOTE ON MATERIALS AND WINDOWS	JV

NASH BAKER ARCHITECTS	ONE LYRIC SQUARE, LONDON, W6 0NB T + 44 (0) 207 229 1558 MAIL@NASHBAKER.CO.UK WWW.NASHBAKER.CO.UK
	PROJECT 75 LAWN ROAD LONDON NW3 2XB
DRAWING TITLE FRONT ELEVATION AS PROPOSED	
JOB NUMBER 1722	DRAWING NUMBER 6_310
DRAWN JV	CHECKED -
SCALE 1:50/1:100	PAPER SIZE A1/A3
DATE 23/07/20	REVISION B

Workstage
3 - DEVELOPED DESIGN

GENERAL NOTES

- No dimensions to be scaled from this drawing for construction purposes.
 - This drawing is to be read in conjunction with all other consultants' drawings, specifications and schedules.
 - Any discrepancies found between this drawing and other documents should be referred immediately to the architect and consultants.
 - This drawing should be removed from currency immediately after a revised version is issued.
 - All dimensions are in millimetres.
- Nash Baker Ltd, Trading as Nash Baker Architects. Company Number: 7488262
 Directors: Simon Baker RIBA, Howard Nash ARB

©Copyright Reserved
 This drawing is provided solely for the work stage as stated above, and should not be used for any other purpose. This drawing and its subject matter are the confidential and copyright property of Nash Baker Architects and shall not be copied, reproduced, used or disclosed to others without the express prior written authority of Nash Baker Architects



Job No. 1722	Dwg No. 6_311	Rev. B
-----------------	------------------	-----------

Rev	Date	Reason For Issue	Chk
B	23.12.20	REVISED REAR ELEVATION SHOWING REAR EXTENSION WITH LANTERN RFL.	JV
A	04.12.20	OMISSION OF PROPOSED CHIMNEY ADJUSTED ROOF HEIGHT NOTE ON MATERIALS AND WINDOWS	JV

NASH BAKER ARCHITECTS	ONE LYRIC SQUARE, LONDON, W6 0NB T + 44 (0) 207 229 1558 MAIL@NASHBAKER.CO.UK WWW.NASHBAKER.CO.UK
	PROJECT 75 LAWN ROAD LONDON NW3 2XB
DRAWING TITLE REAR ELEVATION AS PROPOSED	
JOB NUMBER 1722	DRAWING NUMBER 6_311
DRAWN JV	CHECKED -
SCALE 1:50/1:100	PAPER SIZE A1/A3
DATE 23/07/20	REVISION B

REAR ELEVATION - FROM TERRACE

Workstage
3 - DEVELOPED DESIGN

- GENERAL NOTES
- No dimensions to be scaled from this drawing for construction purposes.
 - This drawing is to be read in conjunction with all other consultants' drawings, specifications and schedules.
 - Any discrepancies found between this drawing and other documents should be referred immediately to the architect and consultants.
 - This drawing should be removed from currency immediately after a revised version is issued.
 - All dimensions are in millimetres.
- Nash Baker Ltd, Trading as Nash Baker Architects. Company Number: 7488262
 Directors: Simon Baker RIBA, Howard Nash ARB
- ©Copyright Reserved
 This drawing is provided solely for the work stage as stated above, and should not be used for any other purpose. This drawing and its subject matter are the confidential and copyright property of Nash Baker Architects and shall not be copied, reproduced, used or disclosed to others without the express prior written authority of Nash Baker Architects



SECTION D - D

Job No. 1722	Dwg No. 6_313	Rev. B
-----------------	------------------	-----------

Rev	Date	Reason For Issue	Chk
B	23.12.20	REVISED SECTION SHOWING EXTENDED ROOFLINE TO REAR	JV
A	04.12.20	OMISSION OF PROPOSED CHIMNEY ADJUSTED ROOF HEIGHT NOTE ON MATERIALS AND WINDOWS	JV

NASH BAKER ARCHITECTS	ONE LYRIC SQUARE, LONDON, W6 0NB T + 44 (0) 207 229 1558 MAIL@NASHBAKER.CO.UK WWW.NASHBAKER.CO.UK
	PROJECT 75 LAWN ROAD LONDON NW3 2XB
DRAWING TITLE SECTION D - D AS PROPOSED	
JOB NUMBER 1722	DRAWING NUMBER 6_313
DRAWN JV	CHECKED -
SCALE 1:50/1:100	PAPER SIZE A1/A3
DATE 23/07/20	REVISION B


Workstage
3 - DEVELOPED DESIGN

GENERAL NOTES

- No dimensions to be scaled from this drawing for construction purposes.
- This drawing is to be read in conjunction with all other consultants' drawings, specifications and schedules.
- Any discrepancies found between this drawing and other documents should be referred immediately to the architect and consultants.
- This drawing should be removed from currency immediately after a revised version is issued.
- All dimensions are in millimetres.

Nash Baker Ltd, Trading as Nash Baker Architects. Company Number: 7488262
 Directors: Simon Baker RIBA, Howard Nash ARB

©Copyright Reserved
 This drawing is provided solely for the work stage as stated above, and should not be used for any other purpose. This drawing and its subject matter are the confidential and copyright property of Nash Baker Architects and shall not be copied, reproduced, used or disclosed to others without the express prior written authority of Nash Baker Architects

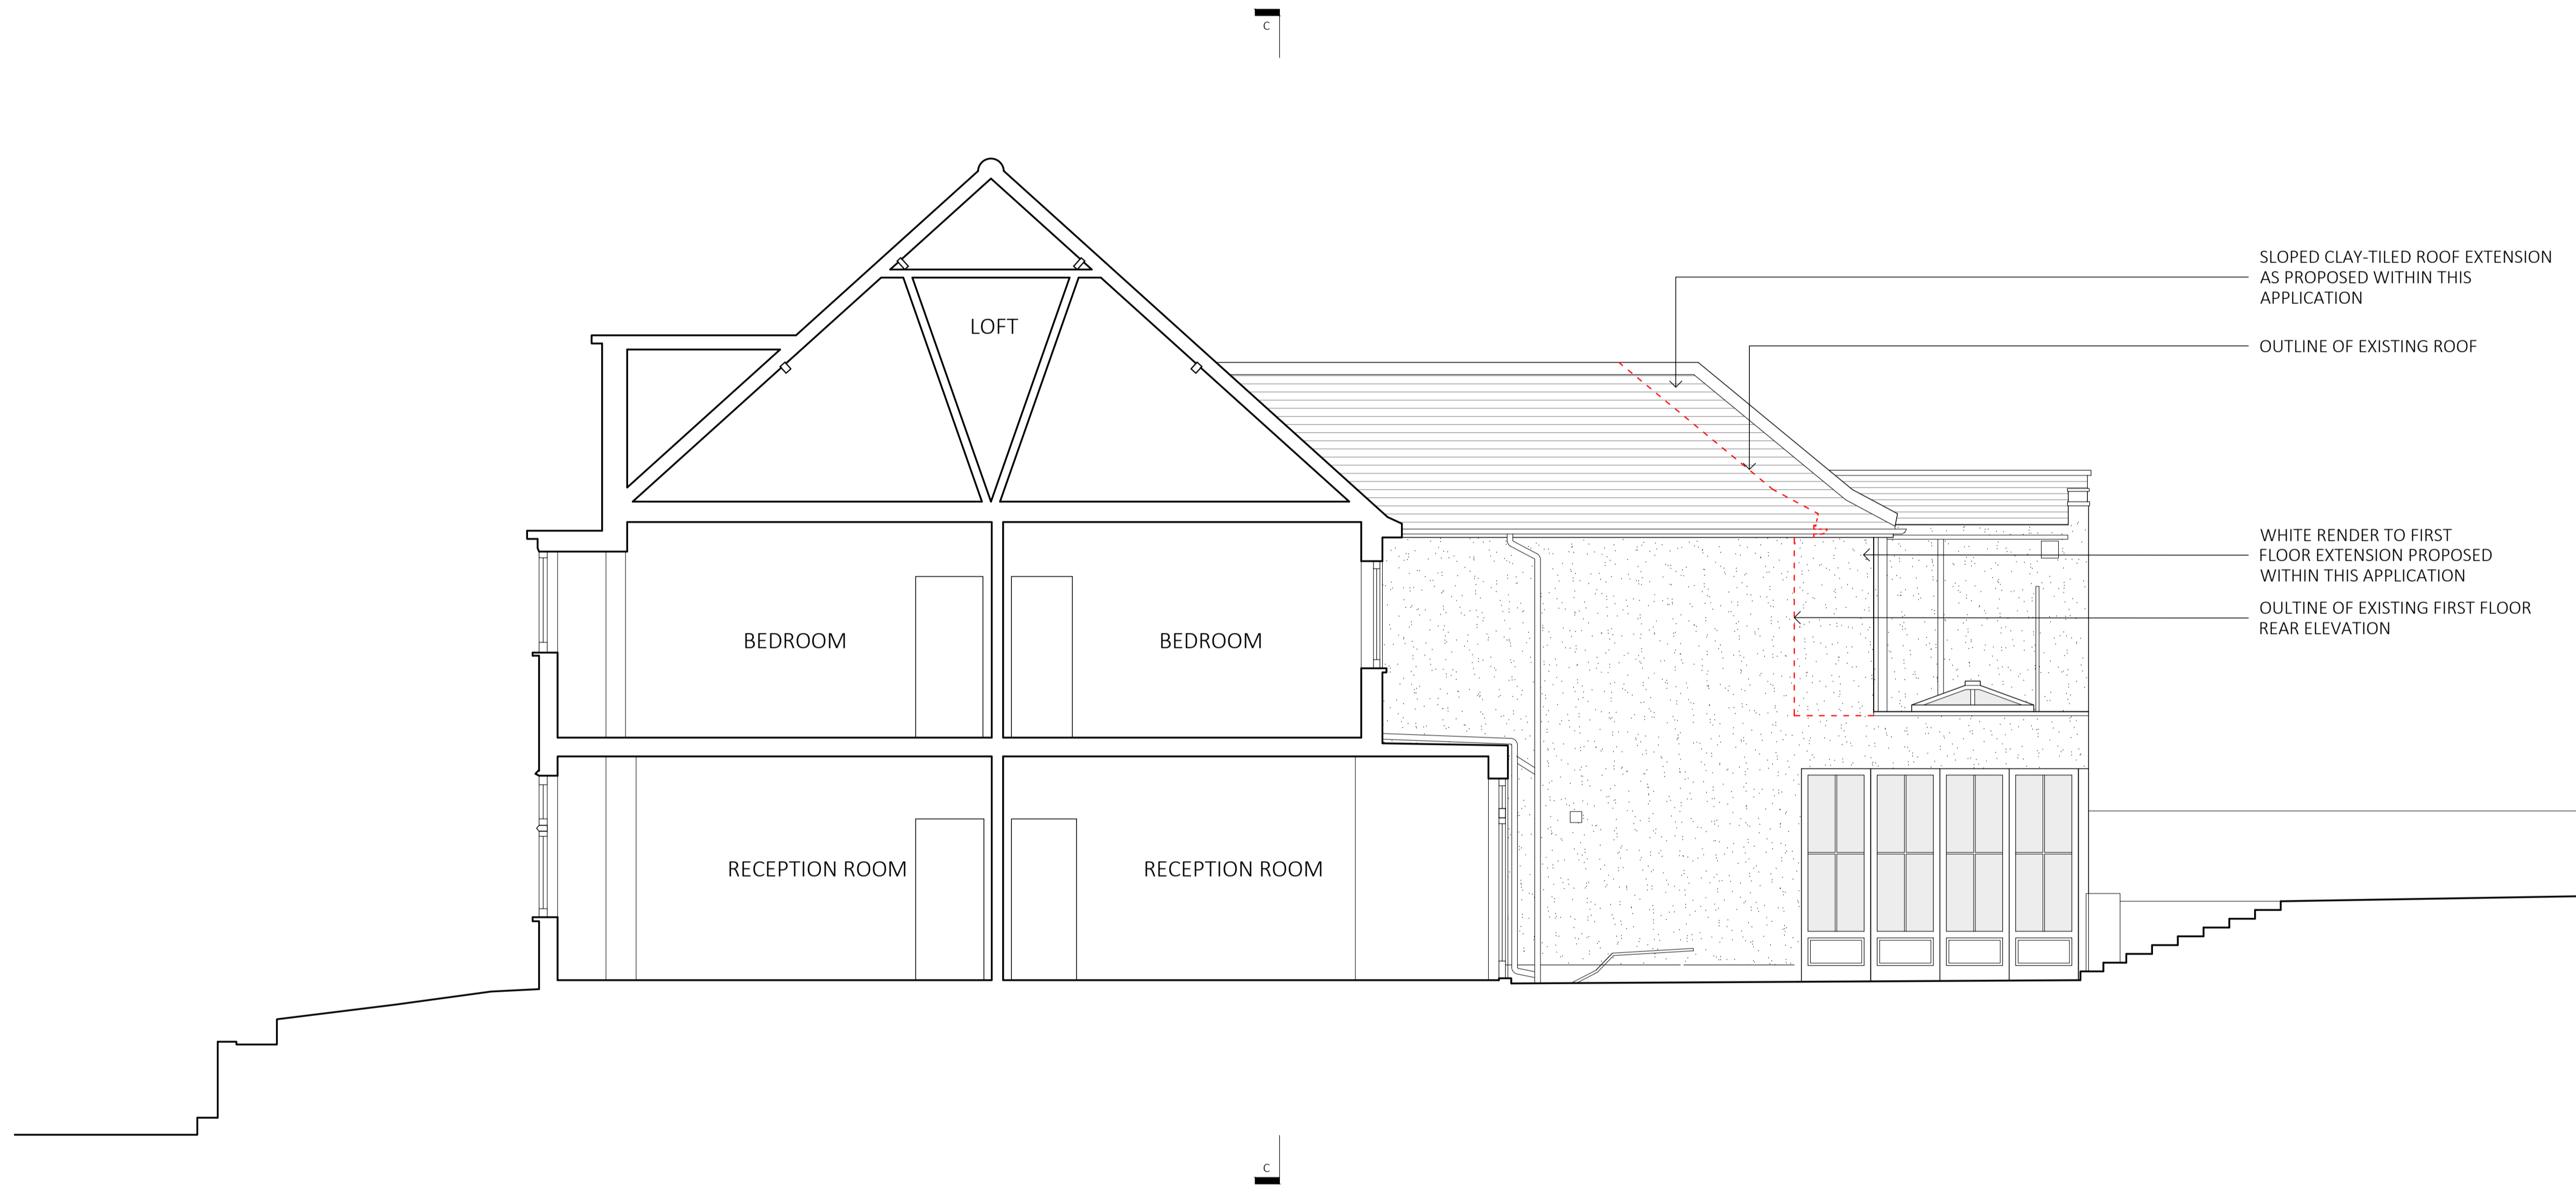

SECTION B-B

Job No.	Dwg No.	Rev.
1722	6_315	C


Rev	Date	Reason For Issue	Chk
C	23.12.20	REVISED SECTION SHOWING FIRST FLOOR EXTENSION TO REAR	JV
B	17.12.20	FIRST FLOOR BRICK WALLS TO REMAIN AS EXISTING. REPLACEMENT RENDER TO MATCH EXISTING TO REAR WALLS	JV
A	04.12.20	NOTE ON MATERIALS AND WINDOWS	JV

NASH BAKER ARCHITECTS	ONE LYRIC SQUARE, LONDON, W6 0NB T + 44 (0) 207 229 1558 MAIL@NASHBAKER.CO.UK WWW.NASHBAKER.CO.UK
	PROJECT 75 LAWN ROAD LONDON NW3 2XB
DRAWING TITLE SECTION B-B AS PROPOSED	
JOB NUMBER 1722	DRAWING NUMBER 6_315
DRAWN JV	CHECKED -
SCALE 1:50/1:100	PAPER SIZE A1
DATE 23/07/20	REVISION C

Workstage
3 - DEVELOPED DESIGN

GENERAL NOTES

- No dimensions to be scaled from this drawing for construction purposes.
 - This drawing is to be read in conjunction with all other consultants' drawings, specifications and schedules.
 - Any discrepancies found between this drawing and other documents should be referred immediately to the architect and consultants.
 - This drawing should be removed from currency immediately after a revised version is issued.
 - All dimensions are in millimetres.
- Nash Baker Ltd, Trading as Nash Baker Architects. Company Number: 7488262
 Directors: Simon Baker RIBA, Howard Nash ARB
- ©Copyright Reserved
 This drawing is provided solely for the work stage as stated above, and should not be used for any other purpose. This drawing and its subject matter are the confidential and copyright property of Nash Baker Architects and shall not be copied, reproduced, used or disclosed to others without the express prior written authority of Nash Baker Architects

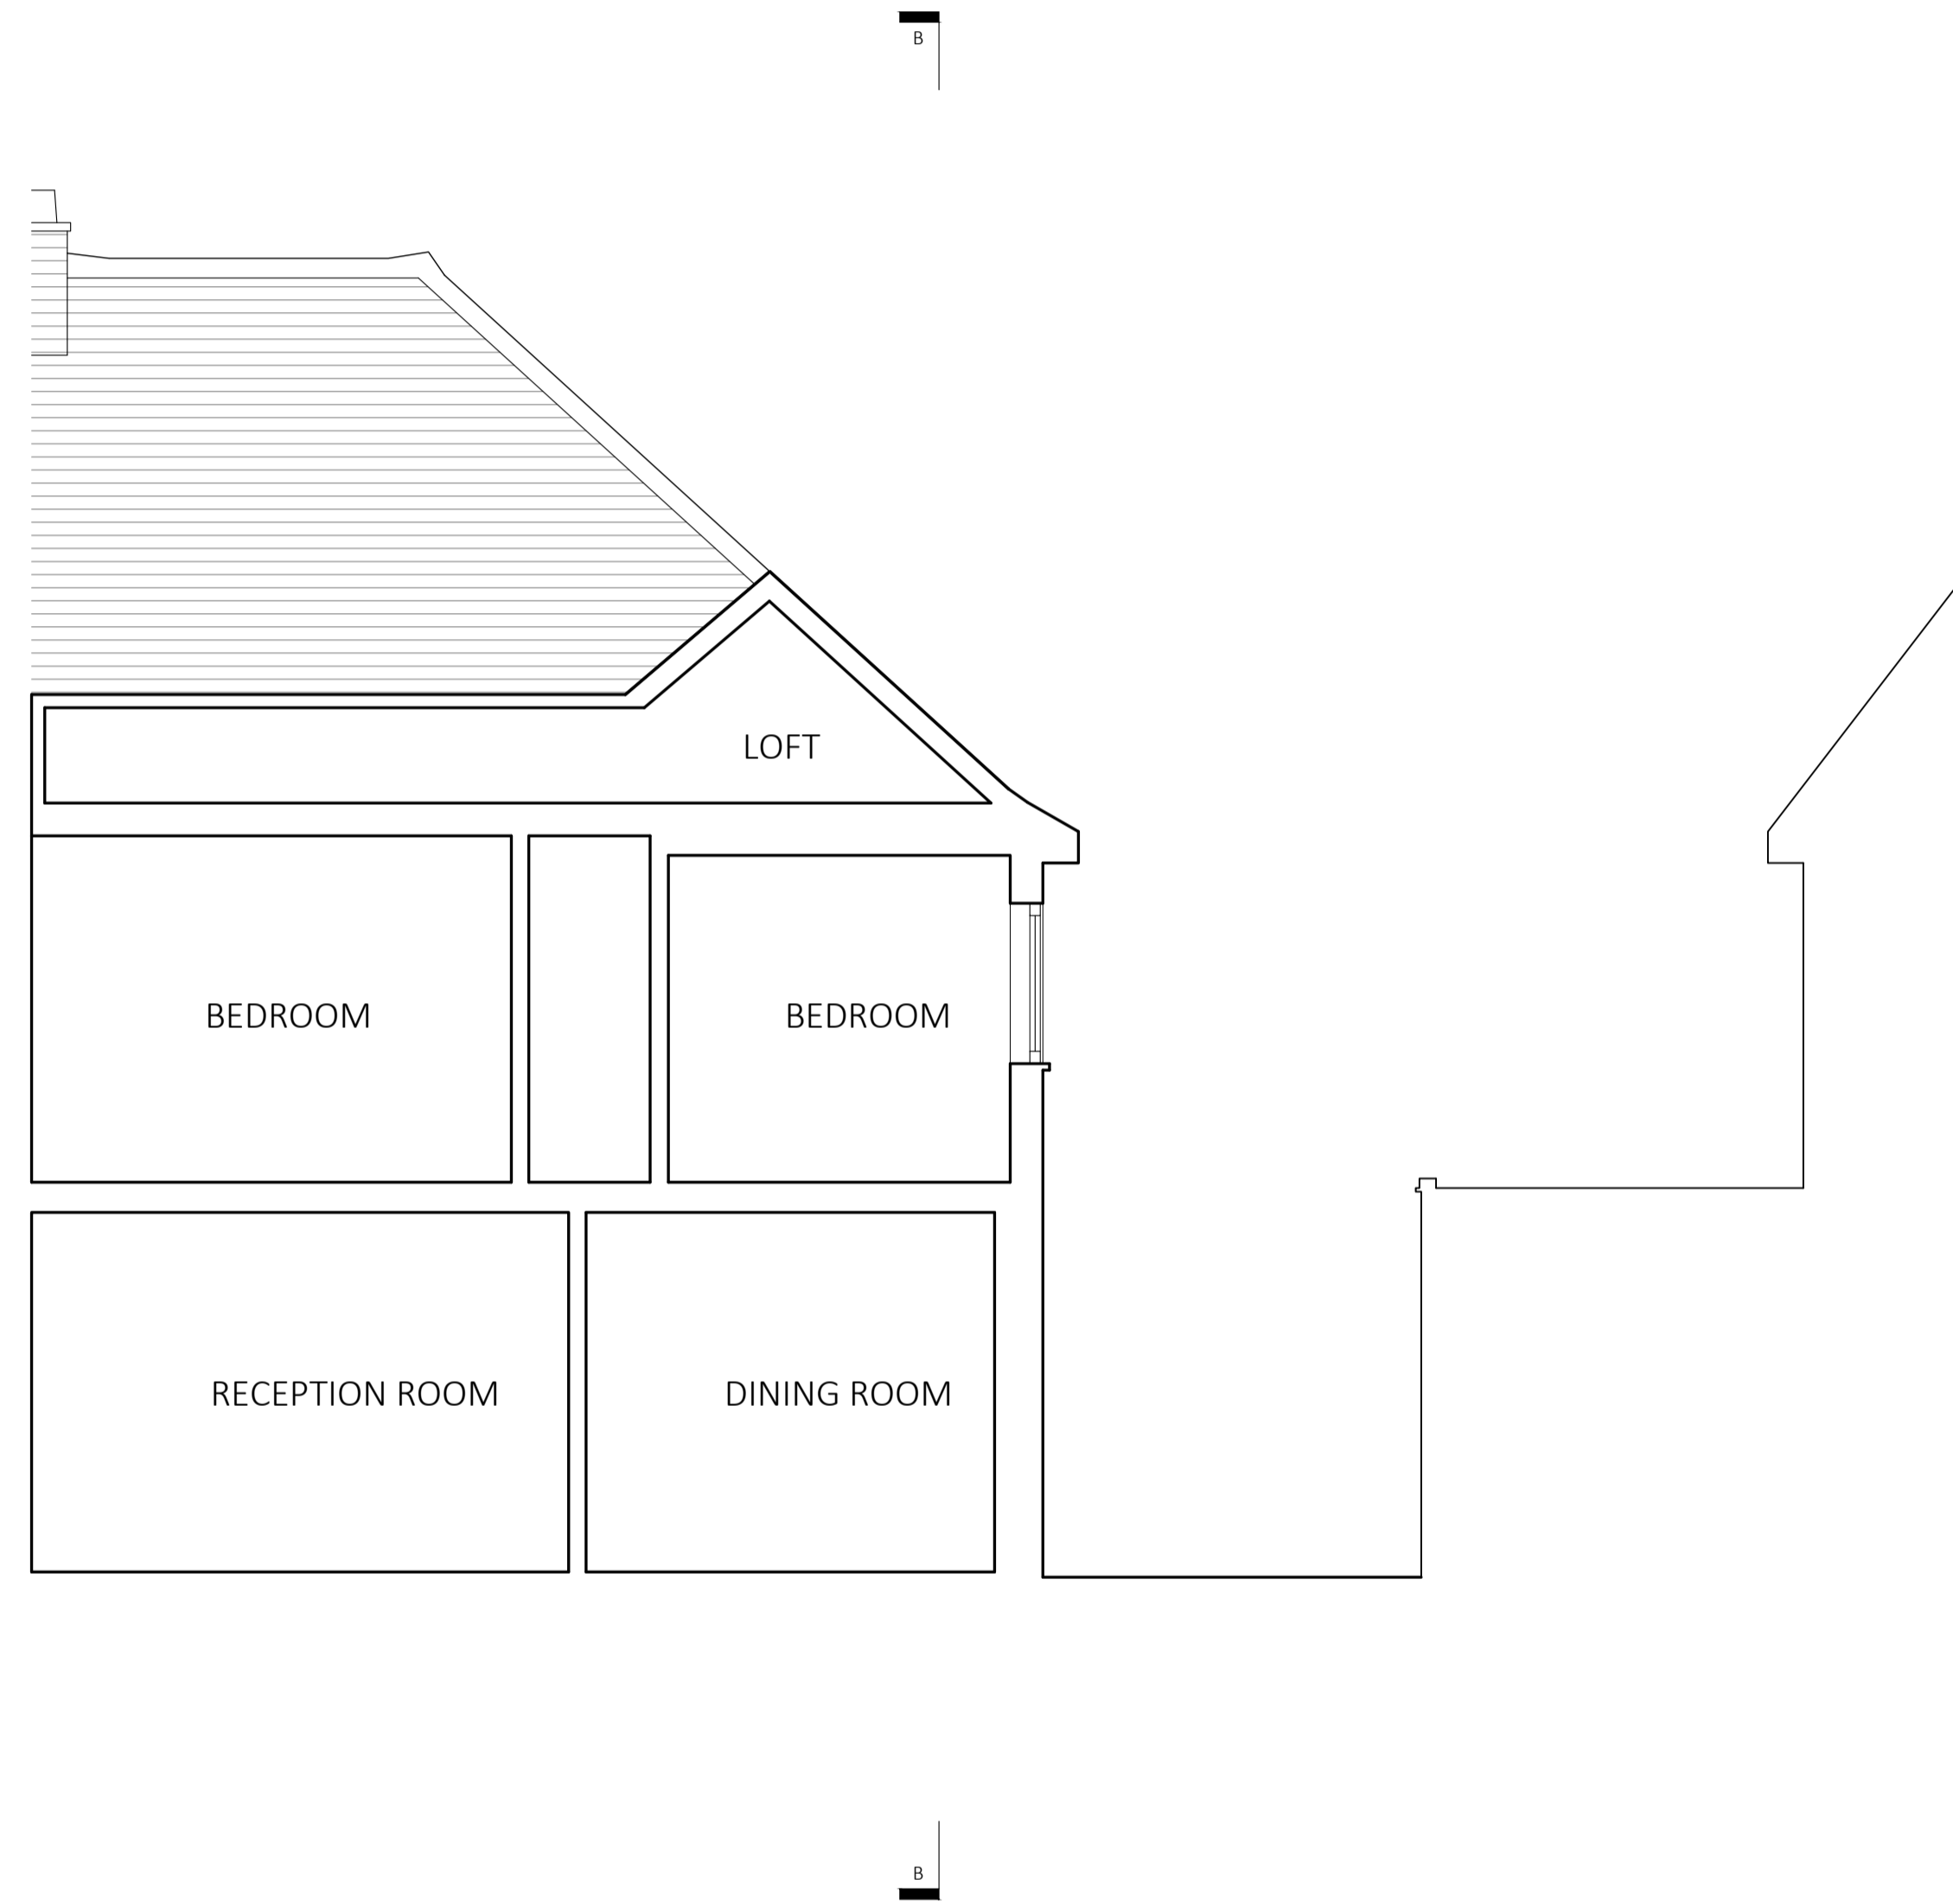

SECTION C-C

Job No.	Dwg No.	Rev.
1722	6_316	C

Rev	Date	Reason For Issue	Chk
C	23.12.20	NO CHANGE FROM EXISTING	JV
B	17.12.20	EXTENT OF DEMOLITION AS APPROVED UNDER APPLICATION REF. 2018/2136/P	JV
A	04.12.20	NOTE ON MATERIALS AND WINDOWS	JV

NASH BAKER ARCHITECTS	ONE LYRIC SQUARE, LONDON, W6 0NB T + 44 (0) 207 229 1558 MAIL@NASHBAKER.CO.UK WWW.NASHBAKER.CO.UK
	PROJECT 75 LAWN ROAD LONDON NW3 2XB
DRAWING TITLE SECTION C-C AS PROPOSED	
JOB NUMBER 1722	DRAWING NUMBER 6_316
DRAWN JV	CHECKED -
SCALE 1:50/1:100	PAPER SIZE A1/A3
DATE 23/07/20	REVISION C