



Stage 1 - Ground Floor Plan
1 : 50

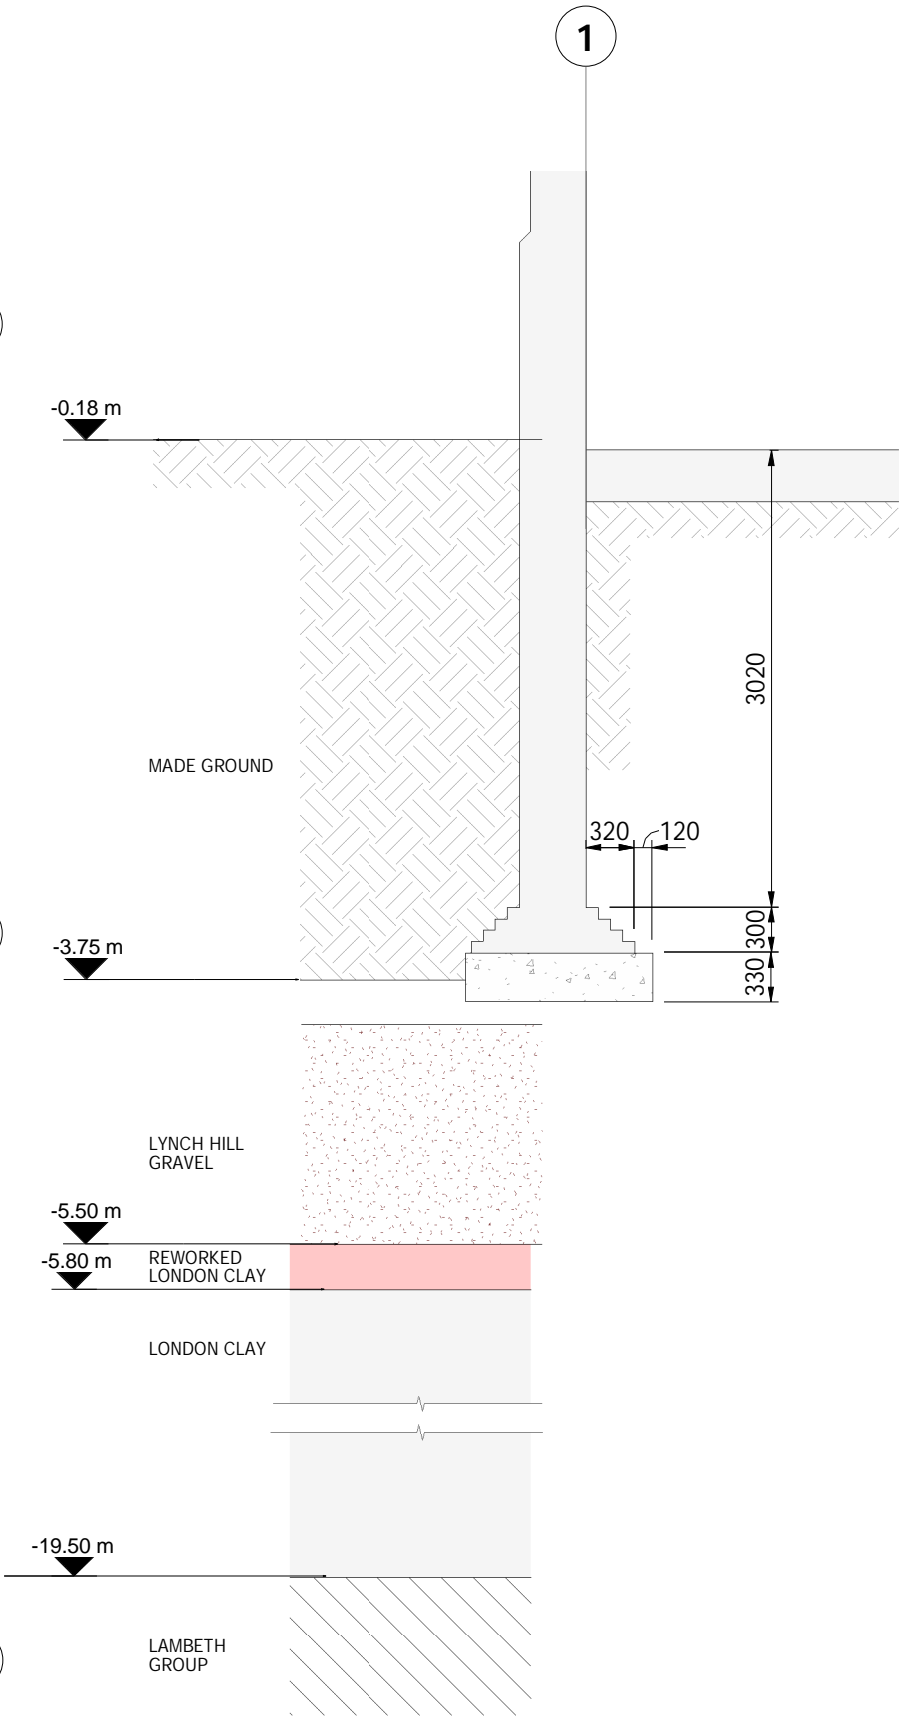


PROFILE
1 : 50

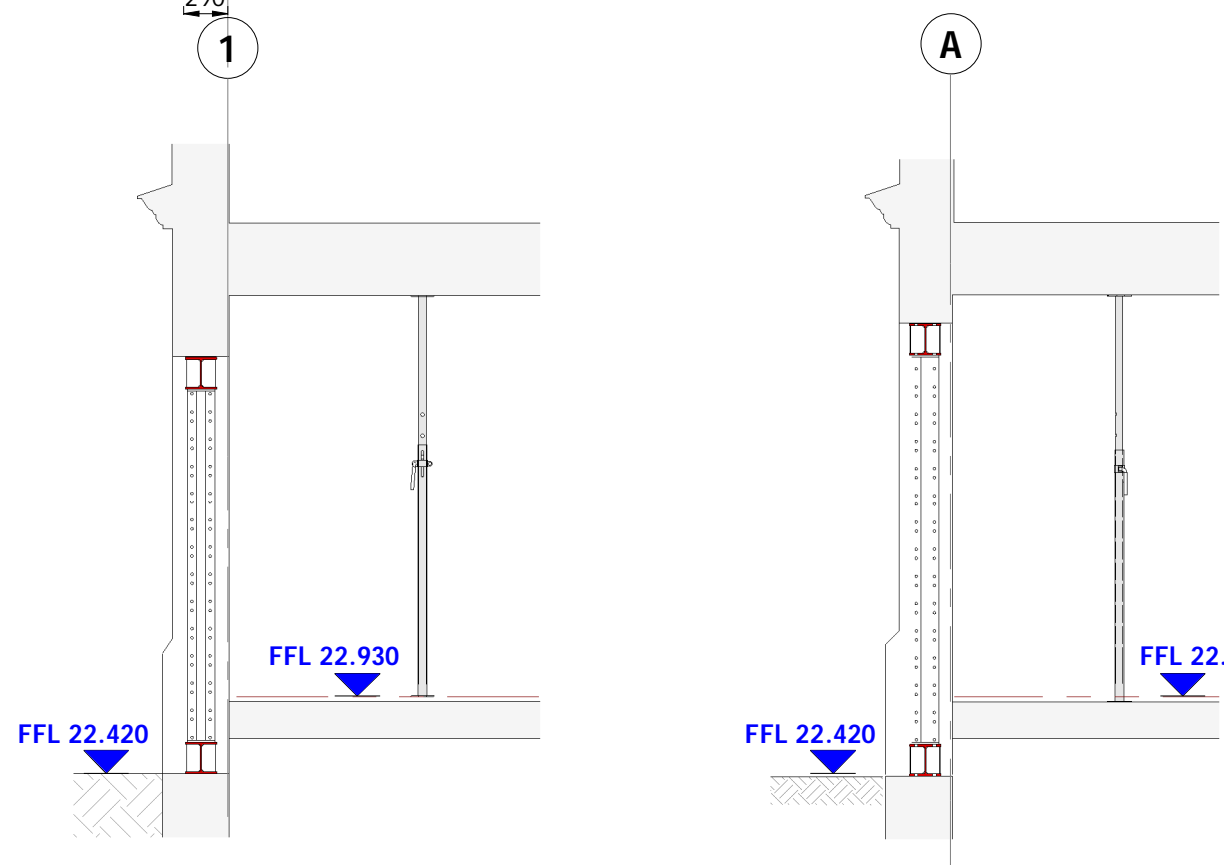


Stage 1 - Section A
1 : 50

Stage 1 - Section B
1 : 50

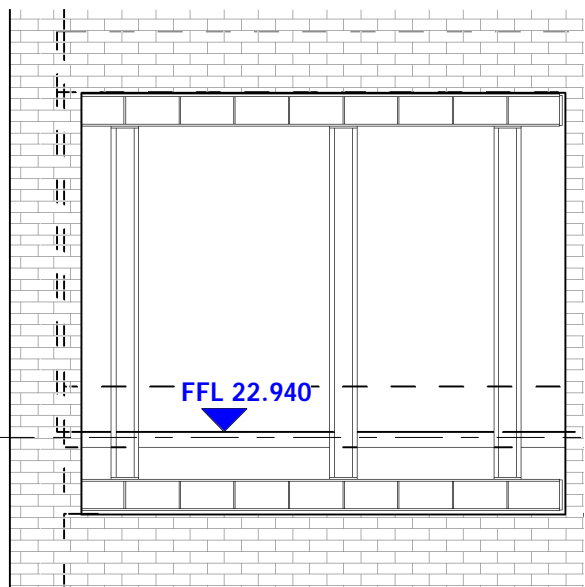

Stage 1 - Elevation 1
1 : 50

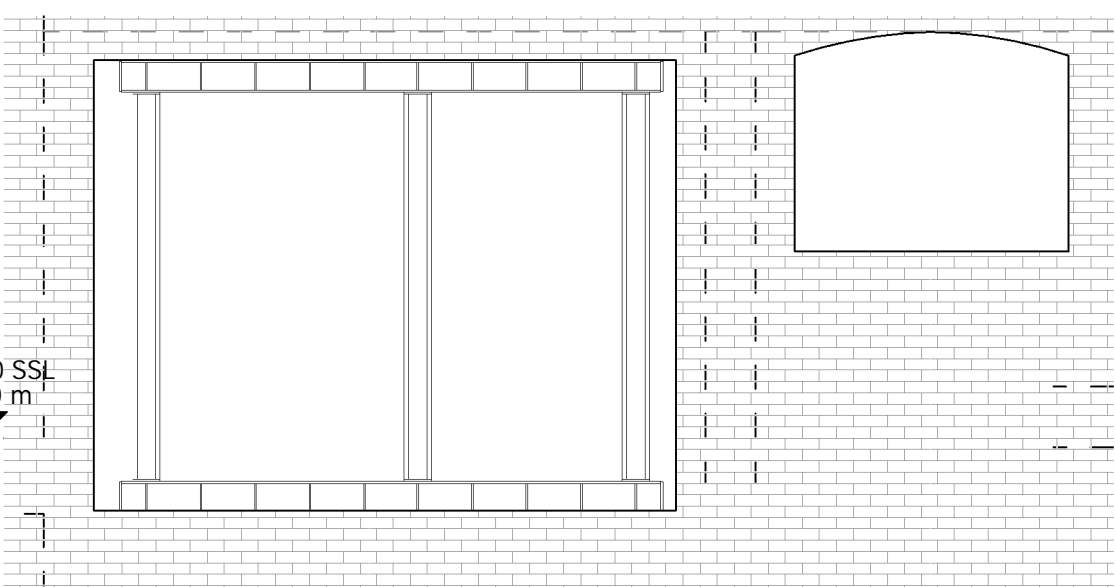

Stage 1 - Elevation 2
1 : 50

GENERAL NOTES:

1. Do not scale this drawing in either paper or digital form. Use figured dimensions only.
2. All 'Ross & Partners' drawings to be read in conjunction with all relevant Architect's drawings and any discrepancies reported to all relevant parties.
3. This drawing is to be read in conjunction with other 'Ross & Partners' drawings and 'Ross & Partners' Structural Specification documents and any discrepancies reported to all relevant parties.
4. Setting out will be in accordance with the Architect's dimensions and as discussed and agreed between Client, Contractor and the Architects and any discrepancies reported to all relevant parties.
5. For General Notes refer to drawings:
 - 2012-RP-XX-XX-FN-S-001
 - 2012-RP-XX-XX-FN-S-002
 - 2012-RP-XX-XX-FN-S-003

LEGEND

	TITAN PROPS
	MABEY MASS 25 TEMPORATY PROPS TO BEAM OVER

DEMOLISHING WORKS LEGEND

	Elements to be demolished
--	---------------------------

Stage 1

- Strip out all existing ground floor fixtures and fittings back to bare structure.
- Erect Mabey Mass 25 temporary props and spreader beams to underside of first floor beams. Prop windows and arches.
- Back prop first floor slab with Titan Props

3	P03	AA	Issued for Planning Application	2020 12 03
2	P02	AA	Updated to comments	2020 11 06
1	P01	AA	Issued for Comments	2020 08 20
No.	Rev.	By	Description	Date
CLIENT				
COLIN FRASER				
PROJECT MANAGER				
ARCHITECT				
SMITH C-H ARCHITECTS				
M+E ENGINEER				
ROSS & PARTNERS Consulting Civil & Structural Engineers 1 Bastwick Street, Clerkenwell, London, EC1V 3NU tel. 020 755 360 50 ross-partners.co.uk				
JOB TITLE				
25 JOHN'S MEWS LONDON				
DRG TITLE				
Basement Construction Sequence Stage 1				
DRN:	AA	CHKD:	MO'R	DATE: September 2020
STATUS:			SCALE: 1 : 50 @ A2	
S4 - FOR STAGE APPROVAL			Project/DRG No. 2012-RP-XX- ZZ-DR- S-101 Rev. P03	