
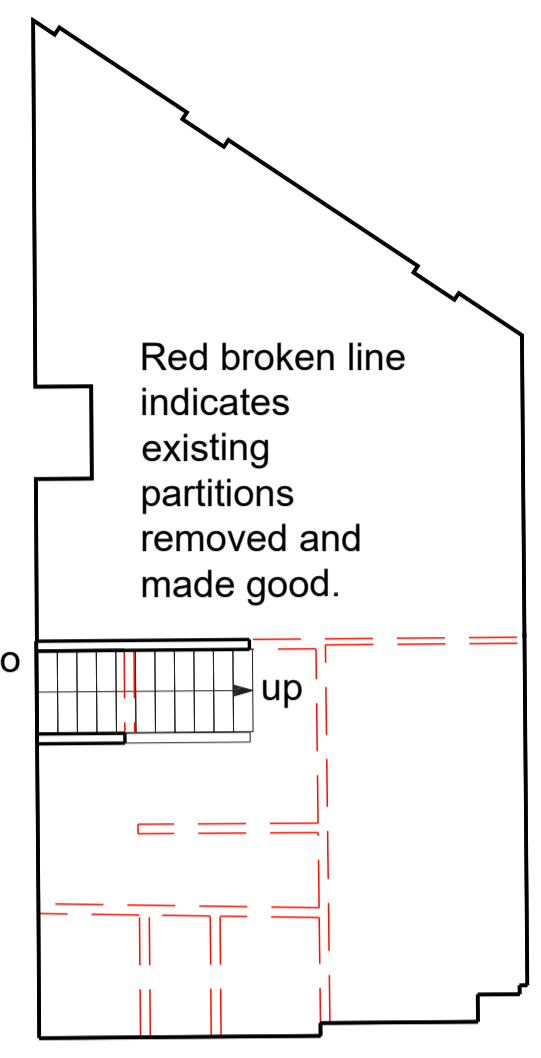


Rev	Date	By	Description
A	24/11/2020	AZ	Parking spaces added;
B	27/11/2020	AZ	Parking spaces arrangement amended; pedestrians walkways added;
C	02/12/2020	AZ	Graphic amendments; van car parking arrangement changed;
D	07/12/2020	AZ	Ground Floor arrangement amended following comments from Client;
E	07/12/2020	AZ	Label amended;

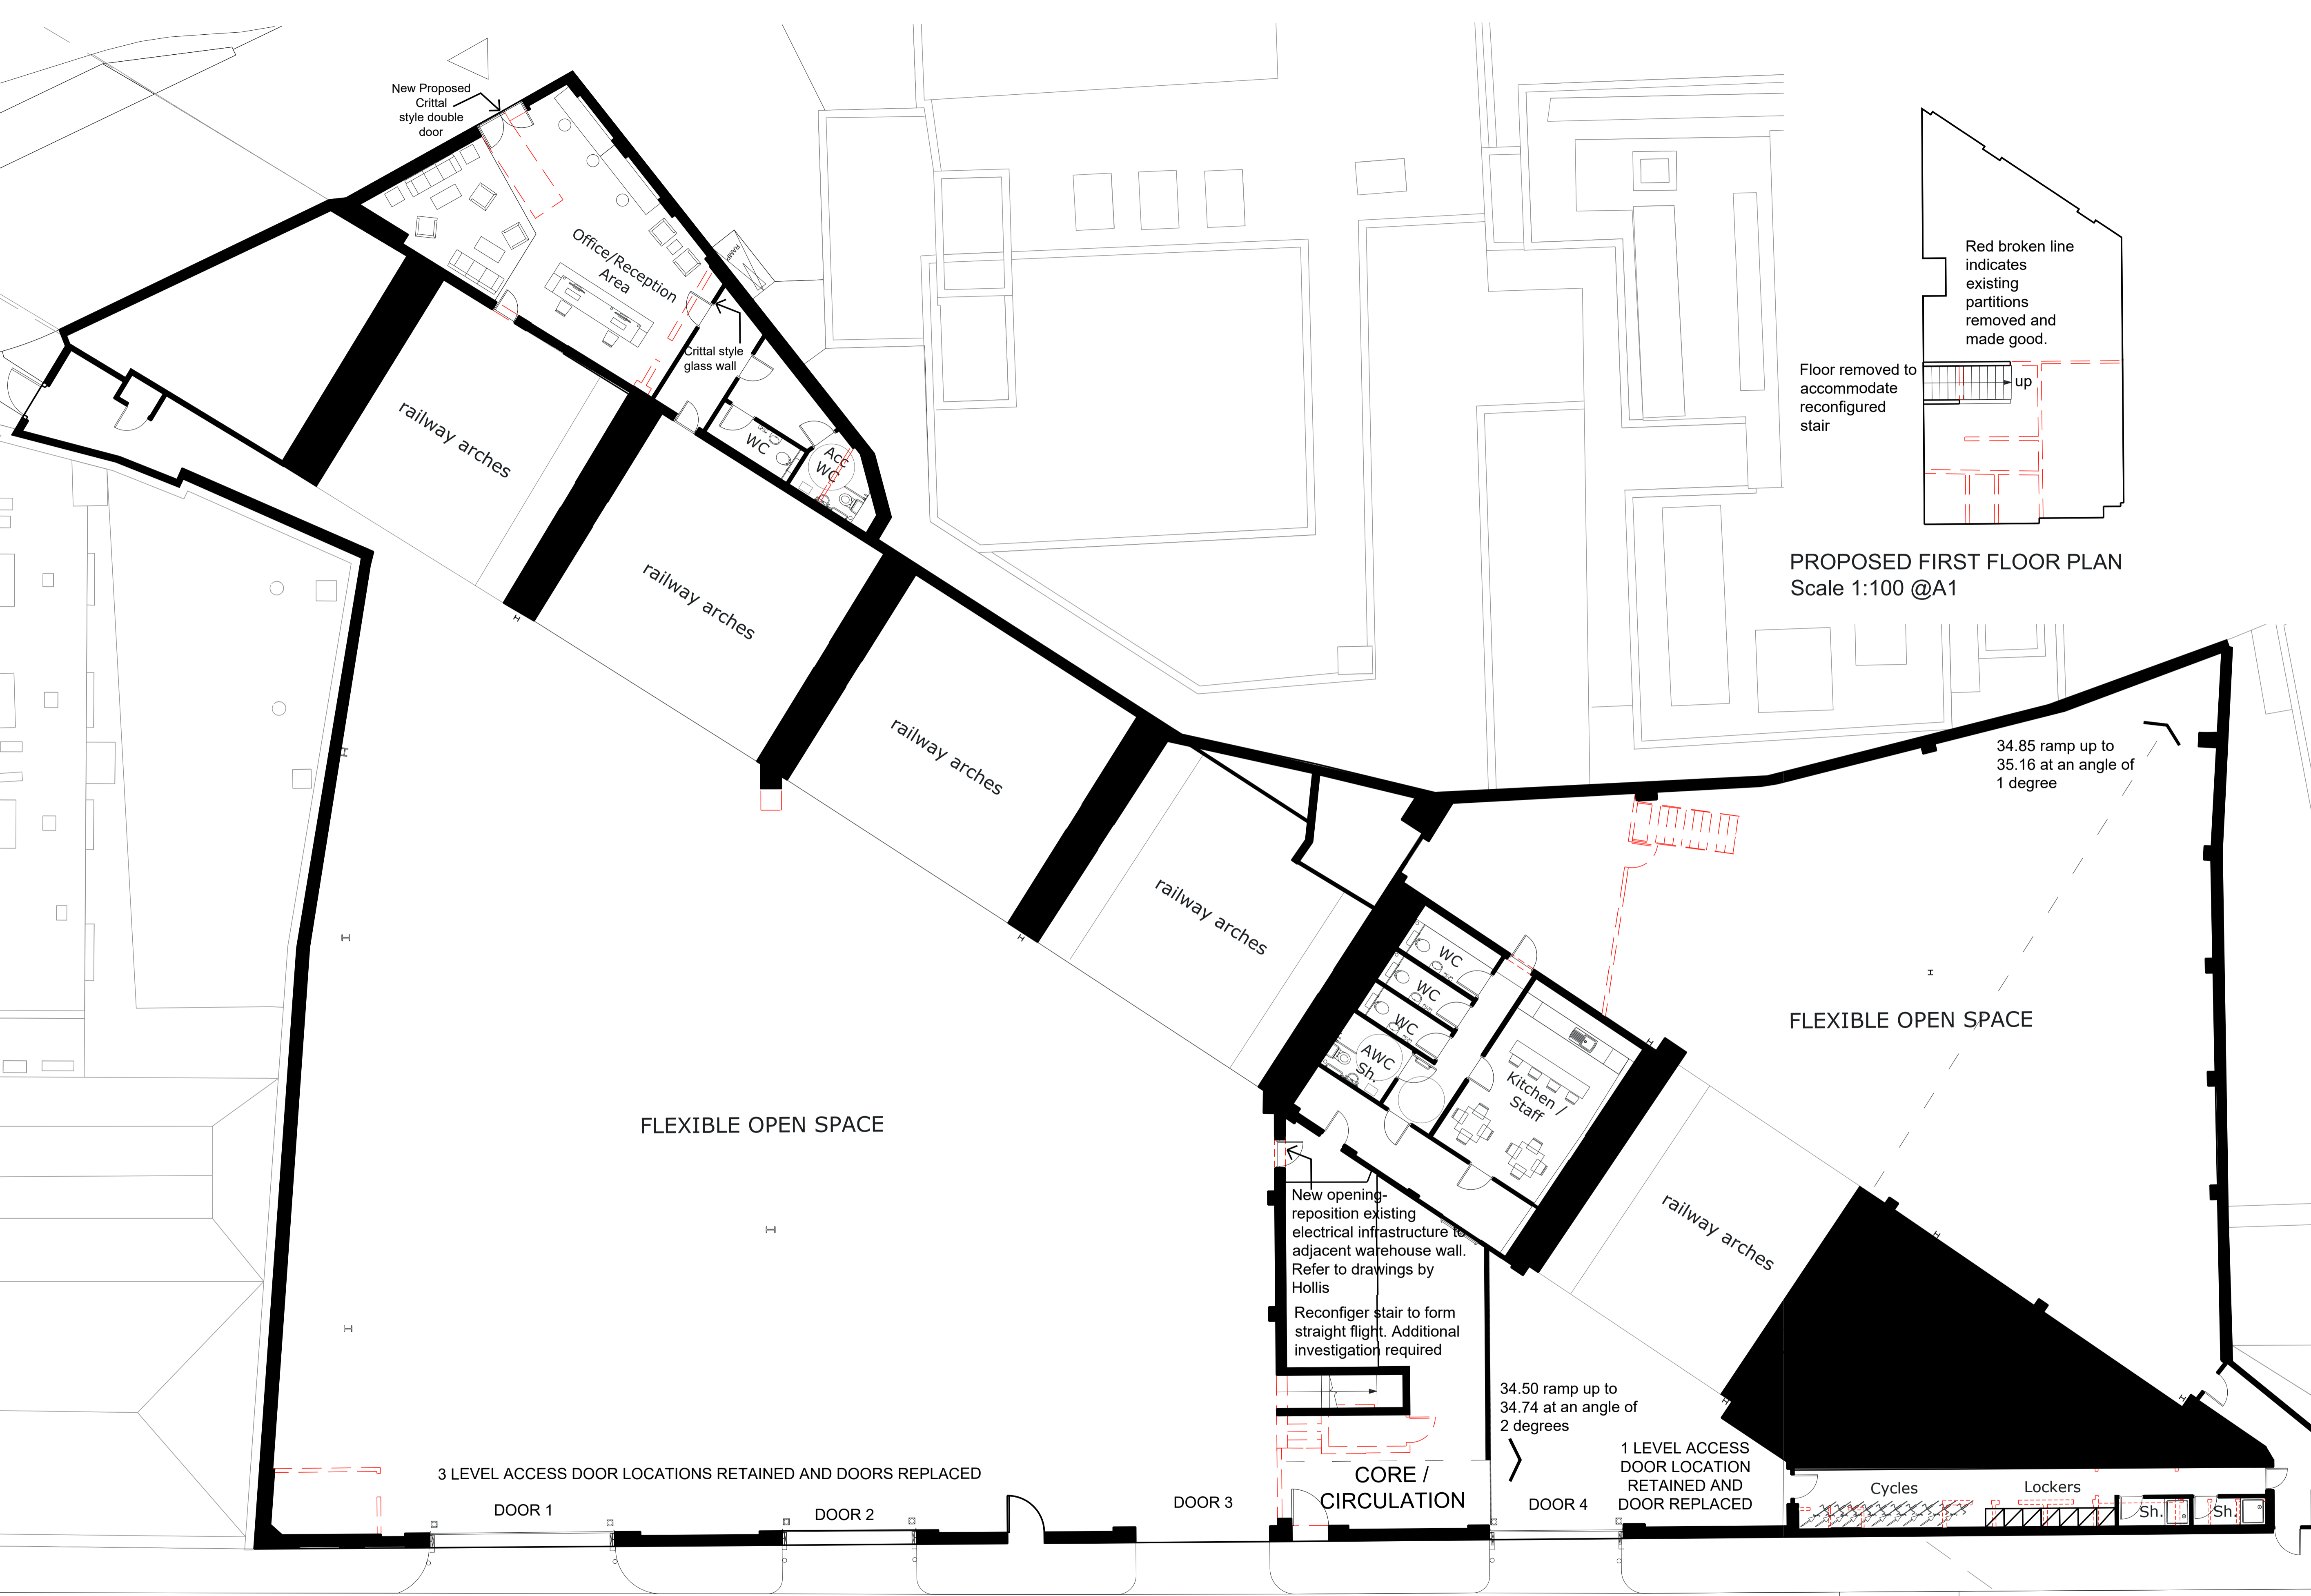

PROPOSED FIRST FLOOR PLAN
Scale 1:100 @A1

N

SEGRO
SGP

Architects + Masterplanners


Waterfront House
2a Smith Way
Grove Park
Enderby
Leicester LE19 1SX

t: +44 (0)116 247 0557

www.stephengeorge.co.uk

Refurbishment
3-6 Spring Place
Kentish Town

PROPOSED GROUND FLOOR PLAN
Scale 1:100 @A1

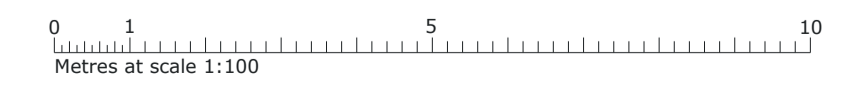

Red Line Boundary based on O/S Data and NOT confirmed as the Legal Boundary

This drawing, the works and concepts depicted are copyright of Stephen George + Partners LLP and may not be reproduced or made use of, either directly or indirectly without express written consent. Do not scale off this drawing. All heights, levels, sizes and dimensions to be checked on site before any work is put to hand.

Drawing Name:	Proposed Floor Plan				
Drawing Stage:	PLANNING				
Suitability:	S2 - Information				
SGP File Ref:	19-275				
19-275	30/09/2020	AZ	JN	1:100 @ A1	E
SGP Project No:	Date:	Drawn:	Team:	Scale:	Rev:
Drawing Number:					
19-275	-SGP-XX-00-DR-A-	130100			
Project Code	Originator	Volume	Level	Type	Role
					Number