

BATHROOM DRAINAGE TO CONNECT TO EXISTING PIPEWORK IN FLOOR VOID (THE EXISTING SHOWER ROOM IS IN THE BEDROOM 1 LOCATION).

INSERT NIB ON LINE OF SPINE WALL

REINSTATE FIRE OPENING, INSTALL CHIMNEY PIECE, FIRE BASKET AND HEARTH AND REVIVE FIRE

NON-ORIGINAL PARTITIONS REMOVED AND PRINCIPAL ROOM RESTORED TO FULL WIDTH

SMALL DIAMETER KITCHEN DRAINAGE PIPE TO RUN BEHIND KITCHEN UNITS/ CONCEALED IN FLOOR VOID TO CONNECT WITH EXISTING DRAINAGE IN BATHROOM FLOOR (WHERE THE EXISTING KITCHEN IS LOCATED)
 RUN BOILER FLUE CONCEALED IN KITCHEN WALL UNITS TO TERMINAL ON FLANK ELEVATION (SIMILAR TO APPROVAL 2018/4862/L)


A

A

14 SECOND FLOOR PLAN AS PROPOSED
 A

FOR GENERAL NOTES REFER TO DWG 16: SECTION AA

- PROPOSED DRAINAGE
- - - LINE REMOVED/ DEMOLISHED
- HIDDEN LINE OVER/BEHIND
- ▨ PROPOSED NEW CONSTRUCTION

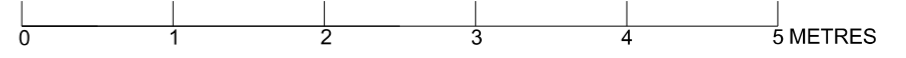

REVISIONS	NOTES
	1. ALL DIMENSIONS TO BE CHECKED ON SITE
	2. THIS DRAWING IS COPYRIGHT OF PICARDI ARCHITECTS
	3. THIS DRAWING DOES NOT FORM PART OF A STRUCTURAL SURVEY

PICARDI ARCHITECTS 119 OXFORD GARDENS LONDON W10 6NE TEL. 020 89600383	
TITLE	JOB NO OS20
70 OAKLEY SQUARE, NW1	DRG NO 14 REV
ALTERATIONS & REFURBISHMENT	DATE OCT 2020
SECOND FLOOR PLAN AS PROPOSED	SCALE 1:50@A3