
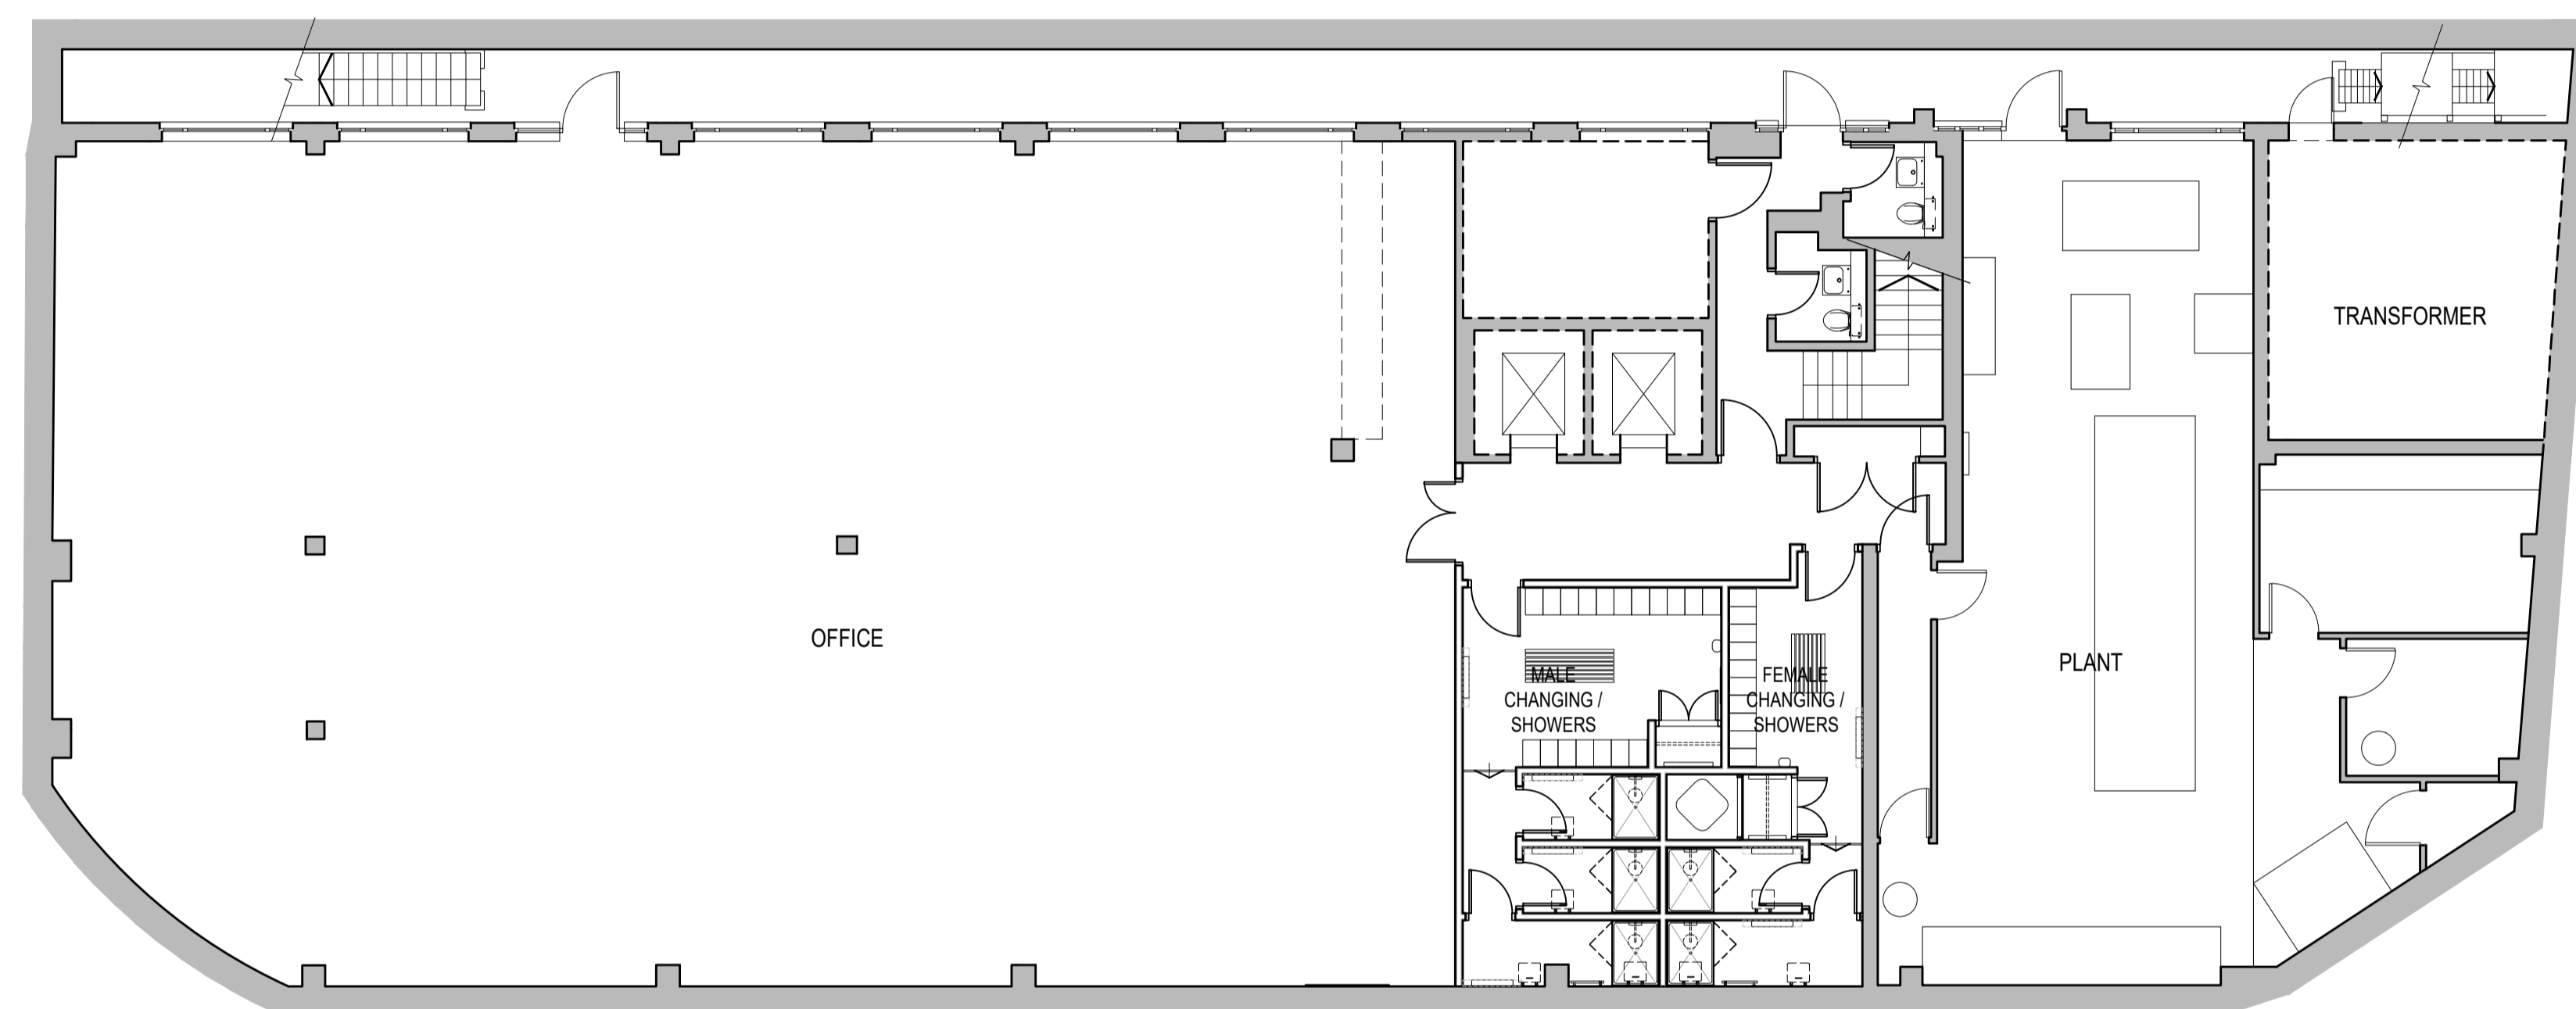


- Copyright Rolfe Judd Ltd
- NOTES
- 1 The Contractor must check and confirm all dimensions
 - 2 All discrepancies must be reported and resolved by the Architect before works commence
 - 3 This drawing is not to be scaled
 - 4 All work and materials to be in accordance with current applicable Statutory Legislation and to comply with all relevant Codes of Practice and British Standards

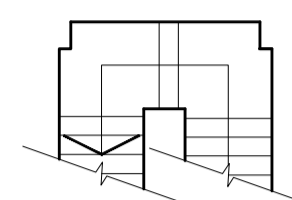

1A Town Planning Issue 09/12/20
Rev Date

Rolfe Judd

Architecture Planning Interiors
Old Church Court, Claylands Road, The Oval, London SW8 1NZ
T 020 7556 1500
www.rolfe-judd.co.uk

Client
Euro Grays Inn Inc

Project
70 Grays Inn Road
London WC1
Proposed Change of Use


Drawing
Lower Ground Floor Plan
As Existing

Scale Date Status
1:100 (A1) Dec 20 Planning


Job Number Drawing Number Revision
6380 T10P-1 1A

G:\6107\T_Series\6380\T10\T10P-1



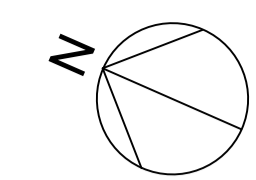


- NOTES
- 1 The Contractor must check and confirm all dimensions
 - 2 All discrepancies must be reported and resolved by the Architect before works commence
 - 3 This drawing is not to be scaled
 - 4 All work and materials to be in accordance with current applicable Statutory Legislation and to comply with all relevant Codes of Practice and British Standards

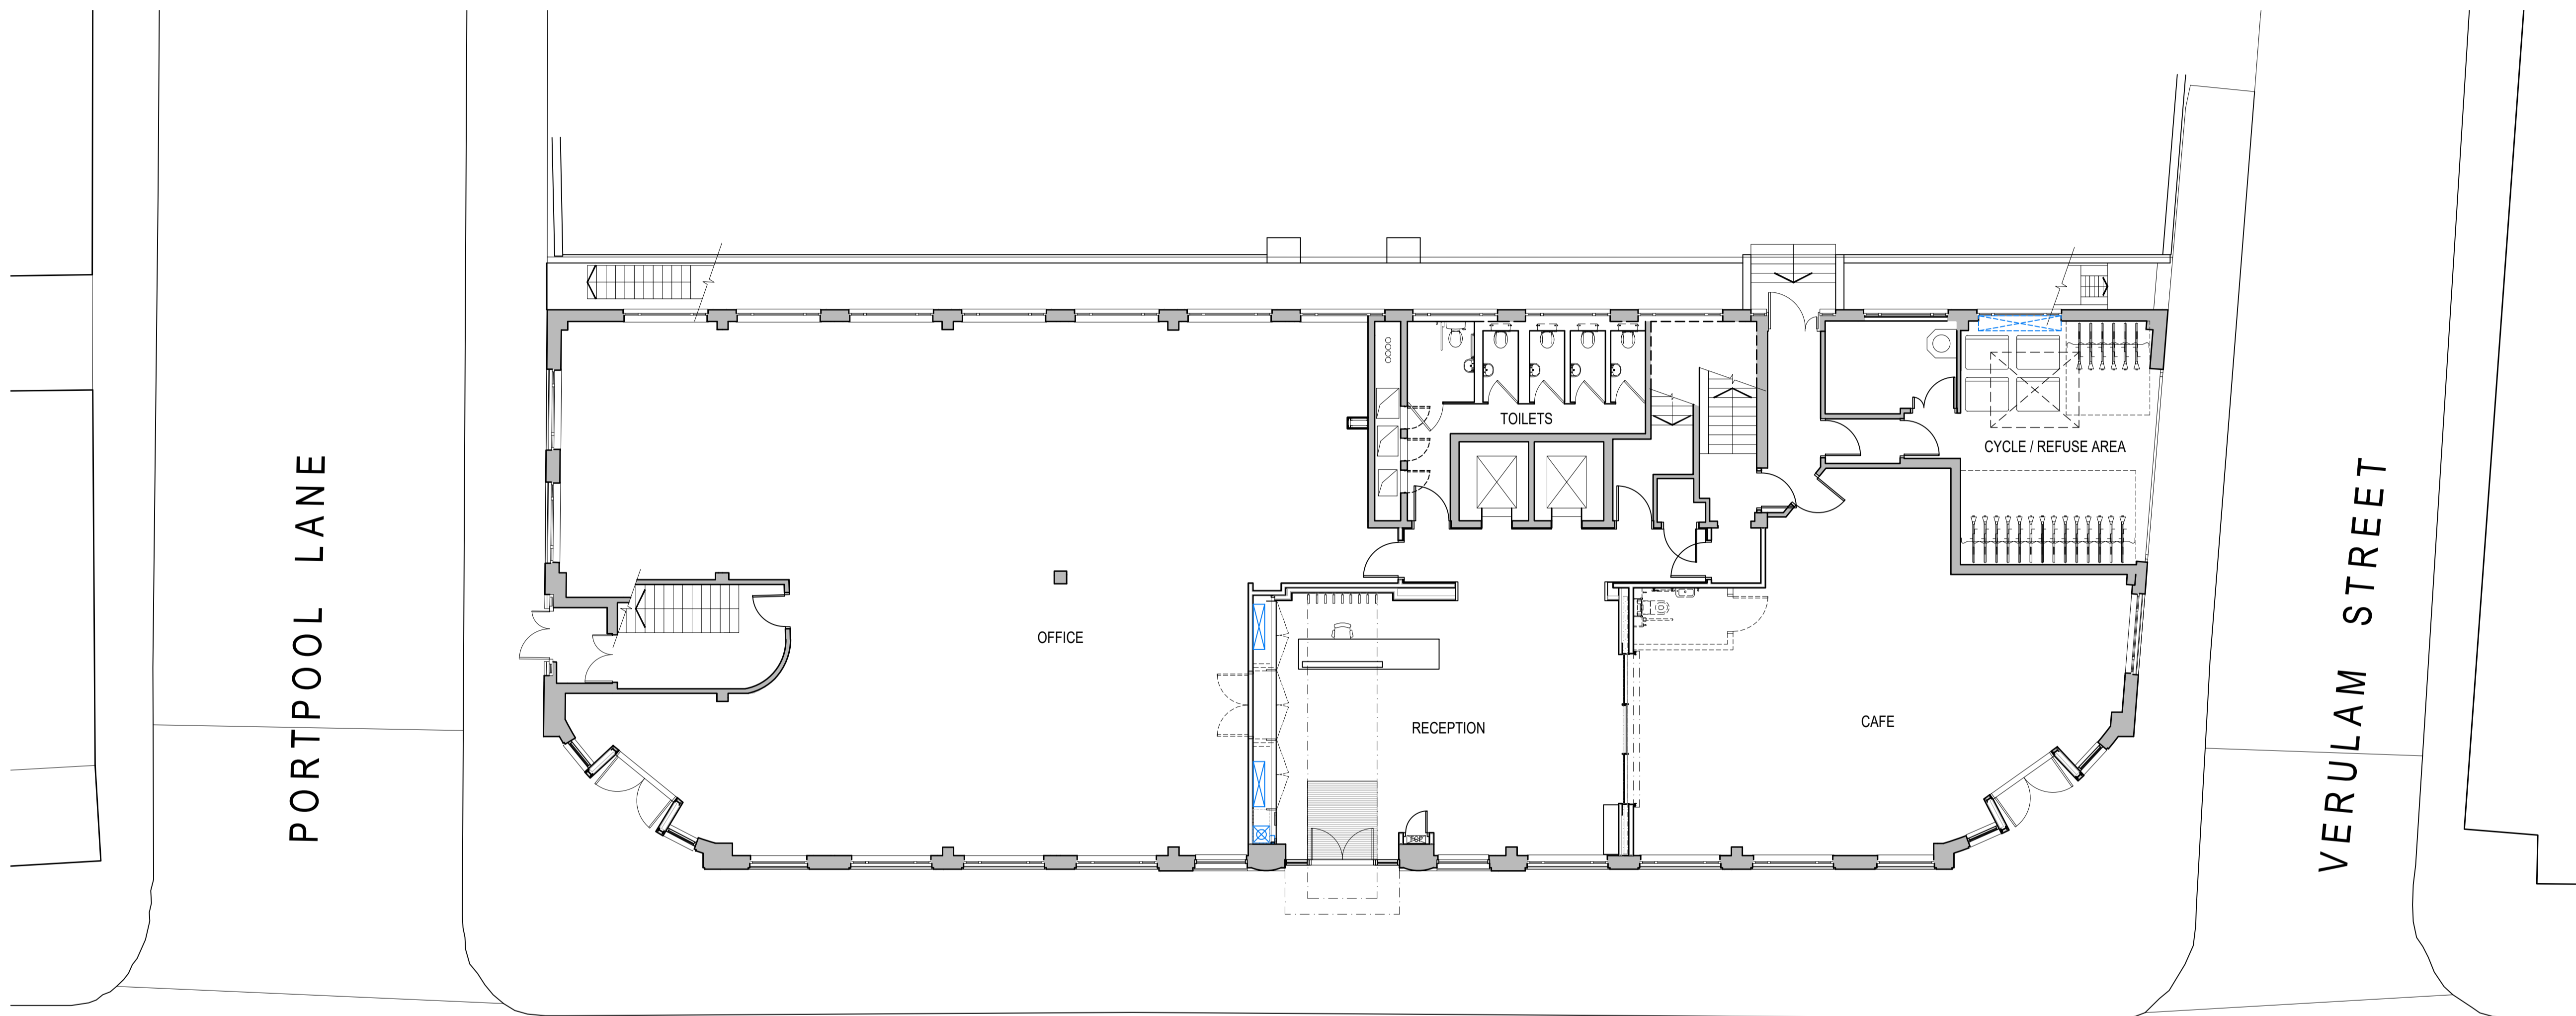

GRAYS INN ROAD

PORTPOOL LANE

VERULAM STREET

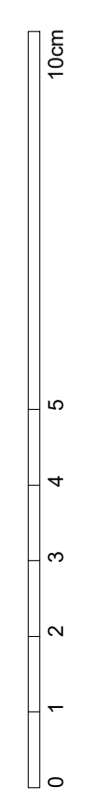

1A Town Planning Issue 09/12/20
Rev Date

Rolfe Judd

Architecture Planning Interiors
Old Church Court, Claylands Road, The Oval, London SW8 1NZ
T 020 7556 1500
www.rolfe-judd.co.uk

Client
Euro Grays Inn Inc


Project
70 Grays Inn Road
London WC1
Proposed Change of Use

Drawing
Ground Floor Plan
As Existing



Scale Date Status
1:100 (A1) Dec 20 Planning

Job Number Drawing Number Revision
6380 T10P00 1A

G:\6107\T_Series\6380\T10\T10P00

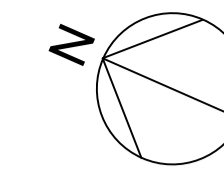

- NOTES
- 1 The Contractor must check and confirm all dimensions
 - 2 All discrepancies must be reported and resolved by the Architect before works commence
 - 3 This drawing is not to be scaled
 - 4 All work and materials to be in accordance with current applicable Statutory Legislation and to comply with all relevant Codes of Practice and British Standards

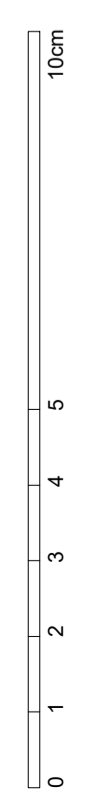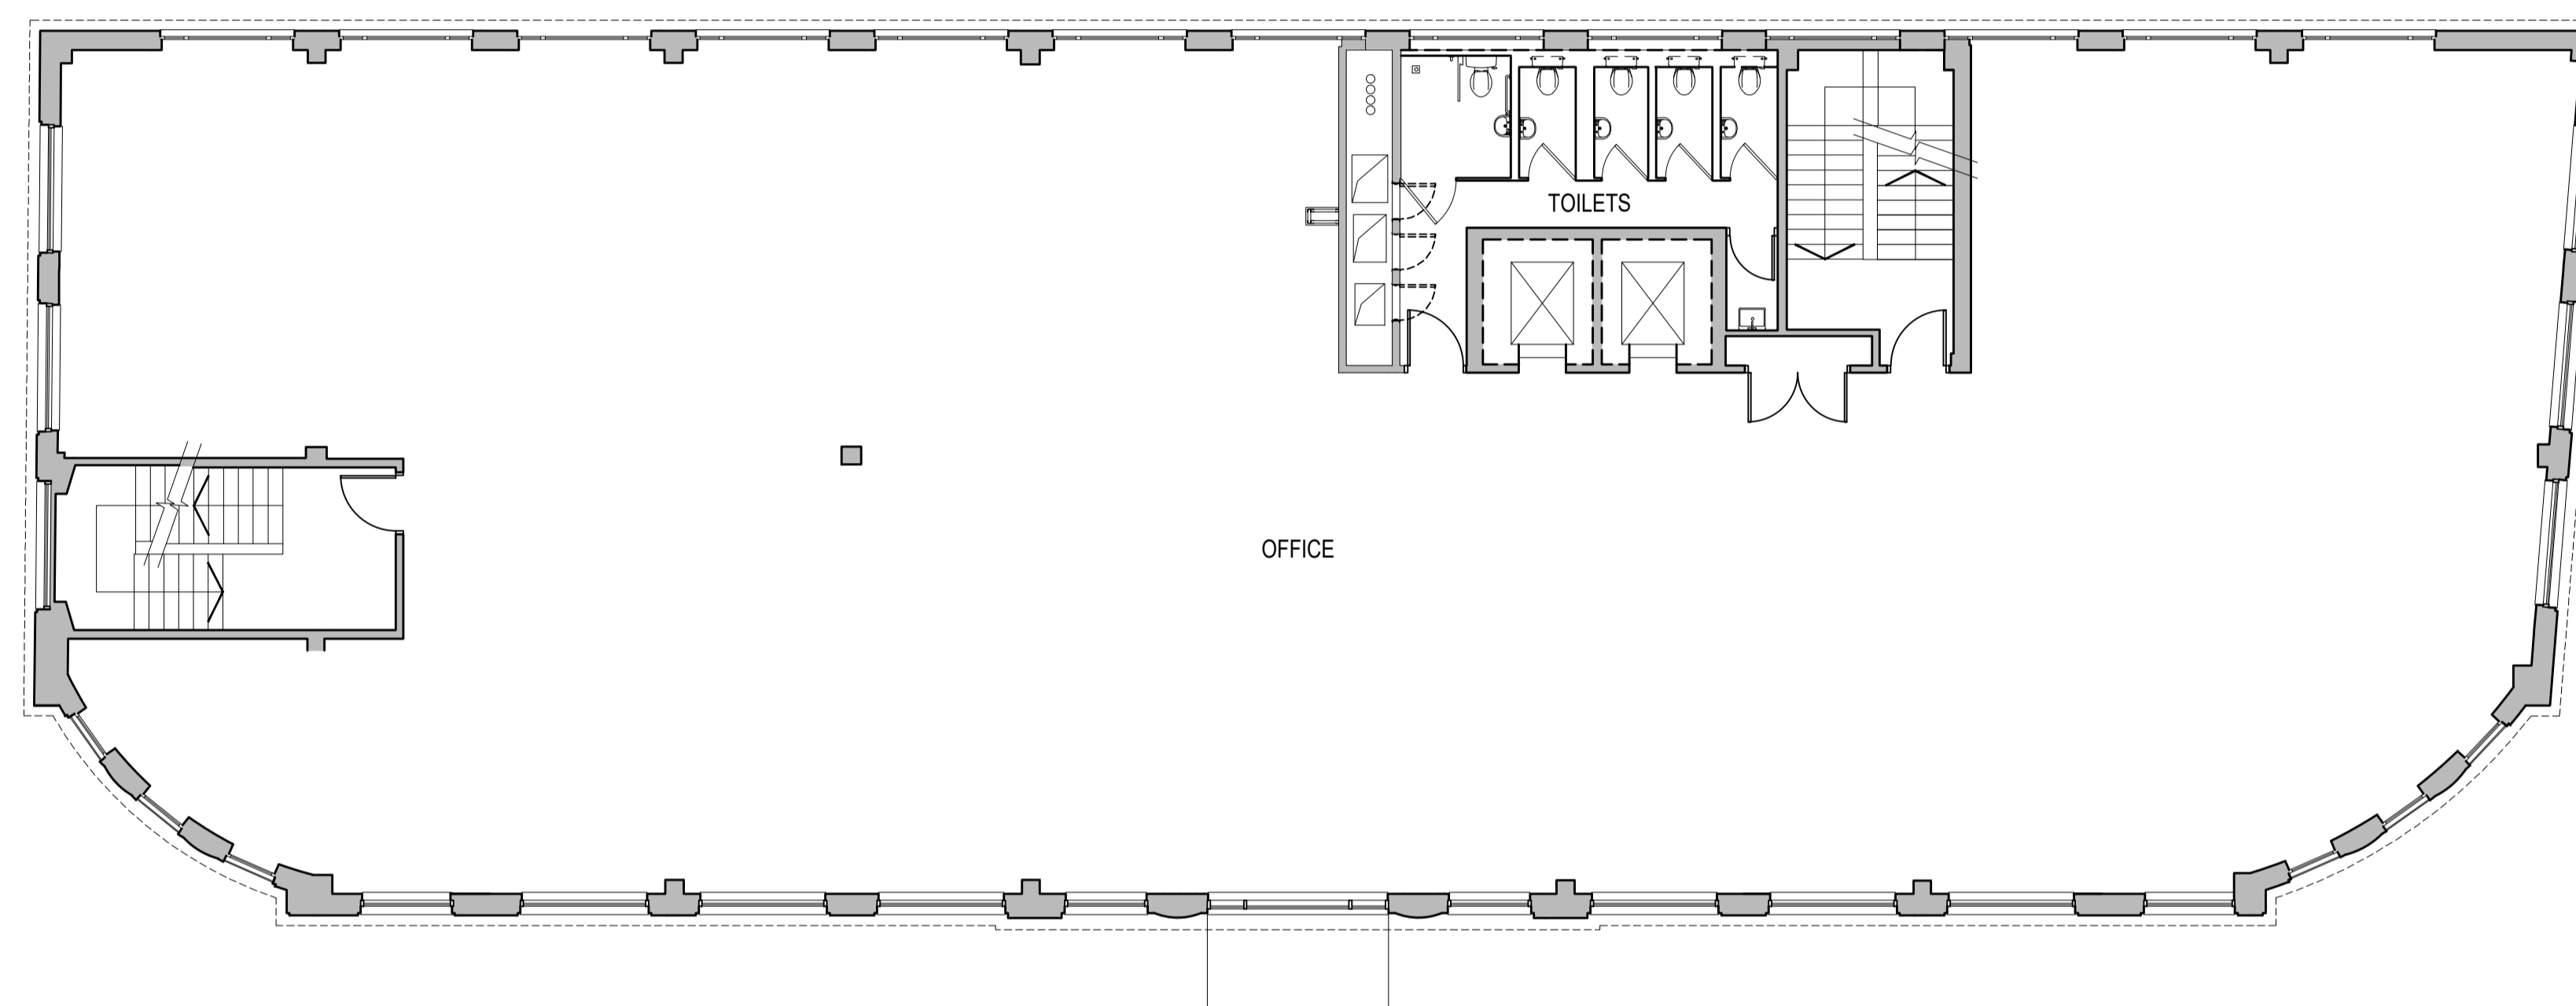

1A Town Planning Issue 09/12/20
Rev Date

Rolfe Judd

Architecture Planning Interiors
Old Church Court, Claylands Road, The Oval, London SW8 1NZ
T 020 7556 1500
www.rolfe-judd.co.uk

Client
Euro Grays Inn Inc


Project
70 Grays Inn Road
London WC1
Proposed Change of Use

Drawing
First Floor Plan
As Existing


Scale Date Status
1:100 (A1) Dec 20 Planning

Job Number Drawing Number Revision
6380 T10P01 1A

G:\6107\T_Series\6380\T10\T10P01

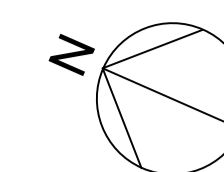

- NOTES
- 1 The Contractor must check and confirm all dimensions
 - 2 All discrepancies must be reported and resolved by the Architect before works commence
 - 3 This drawing is not to be scaled
 - 4 All work and materials to be in accordance with current applicable Statutory Legislation and to comply with all relevant Codes of Practice and British Standards

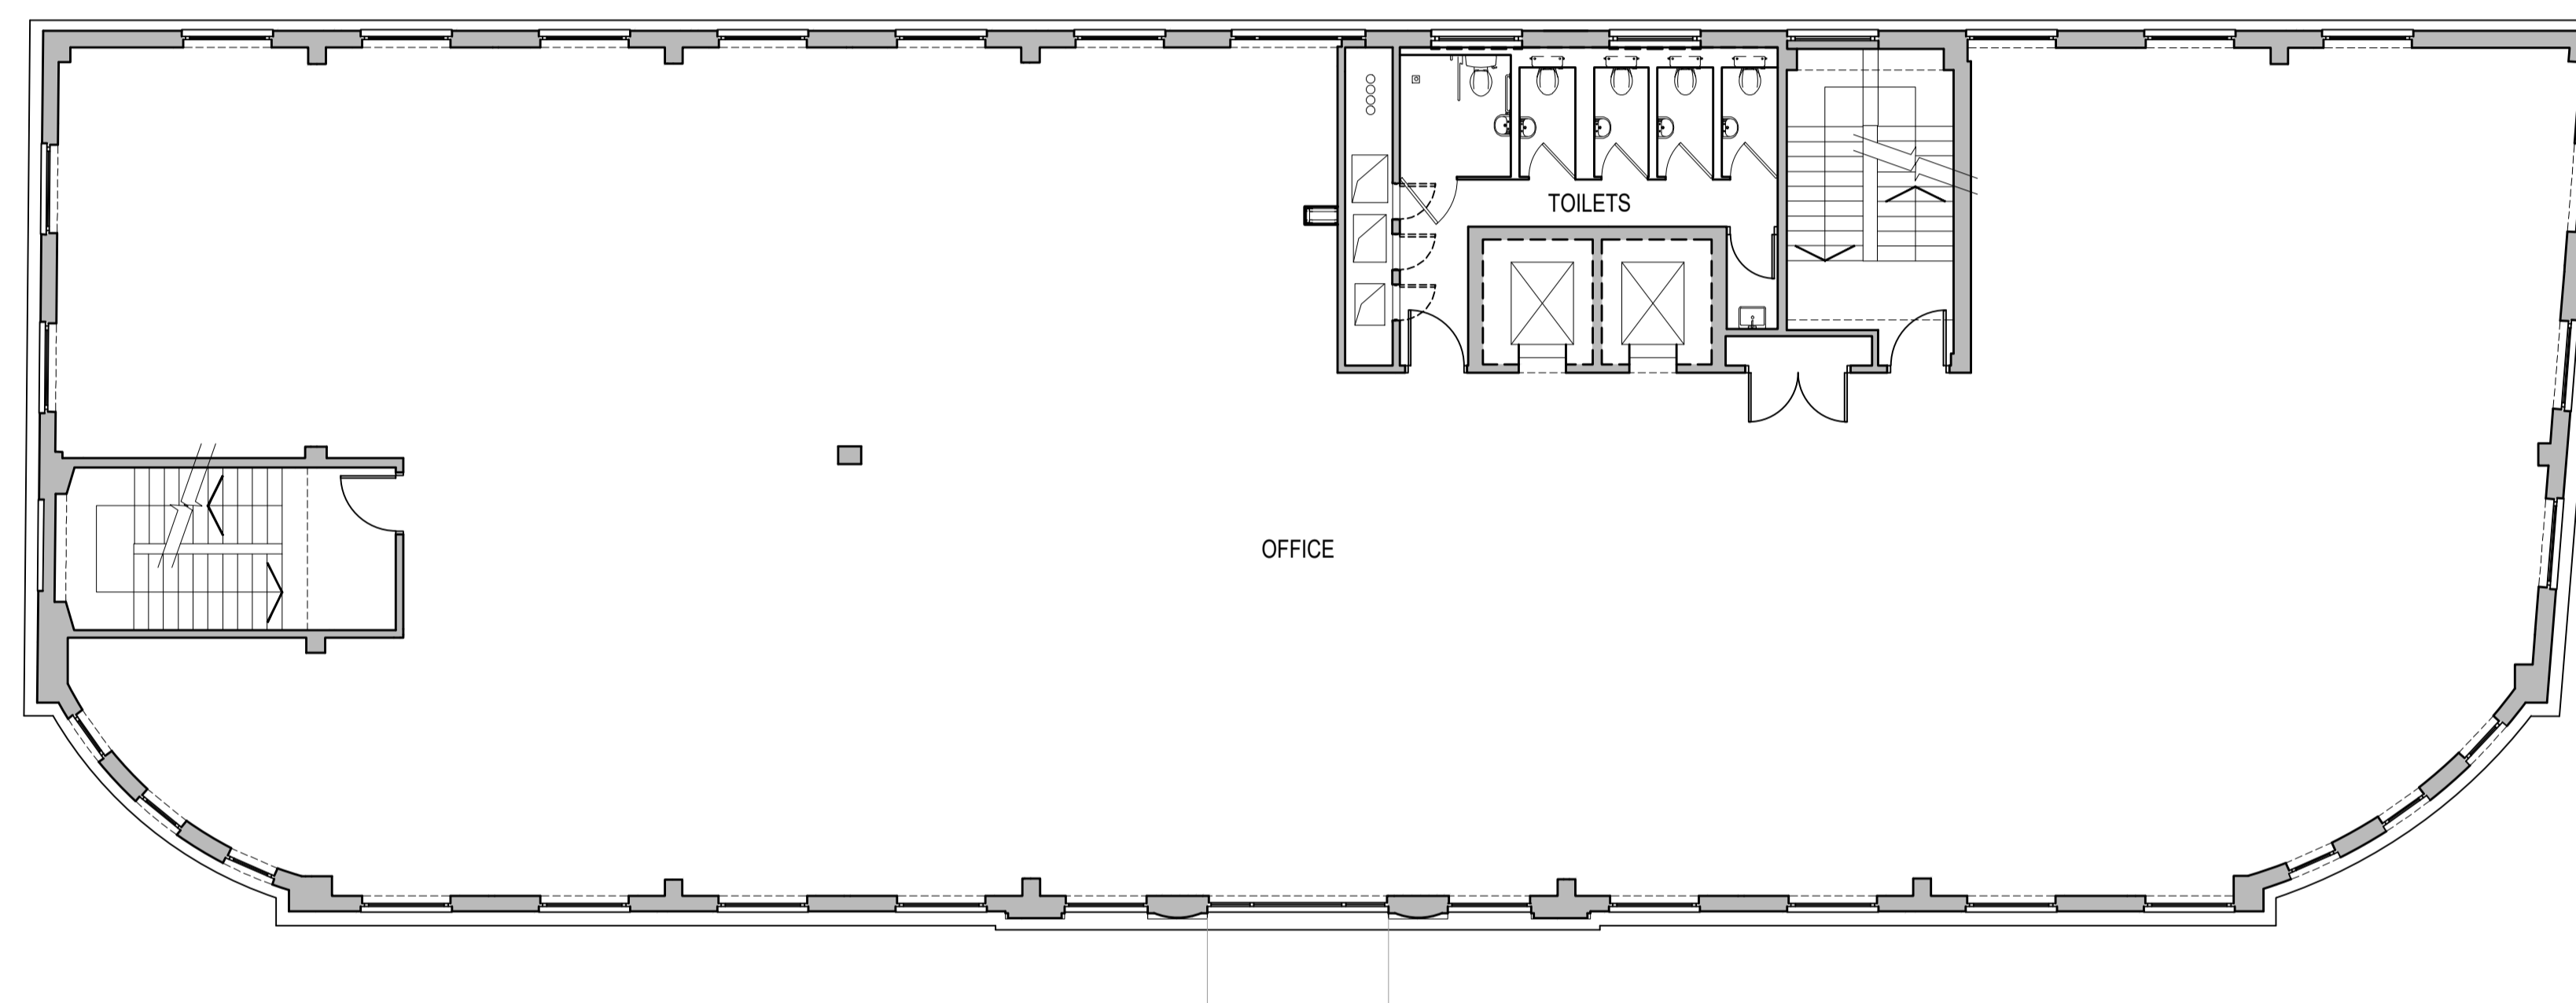

1A Town Planning Issue 09/12/20
Rev Date

Rolfe Judd

Architecture Planning Interiors
Old Church Court, Claylands Road, The Oval, London SW8 1NZ
T 020 7556 1500
www.rolfe-judd.co.uk

Client
Euro Grays Inn Inc

Project
70 Grays Inn Road
London WC1
Proposed Change of Use

Drawing
Second Floor Plan
As Existing

Scale Date Status
1:100 (A1) Dec 20 Planning

Job Number Drawing Number Revision
6380 T10P02 1A

G:\6107\T_Series\6380\T10\T10P02

