
 
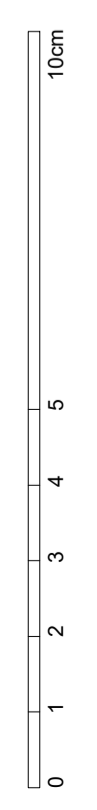
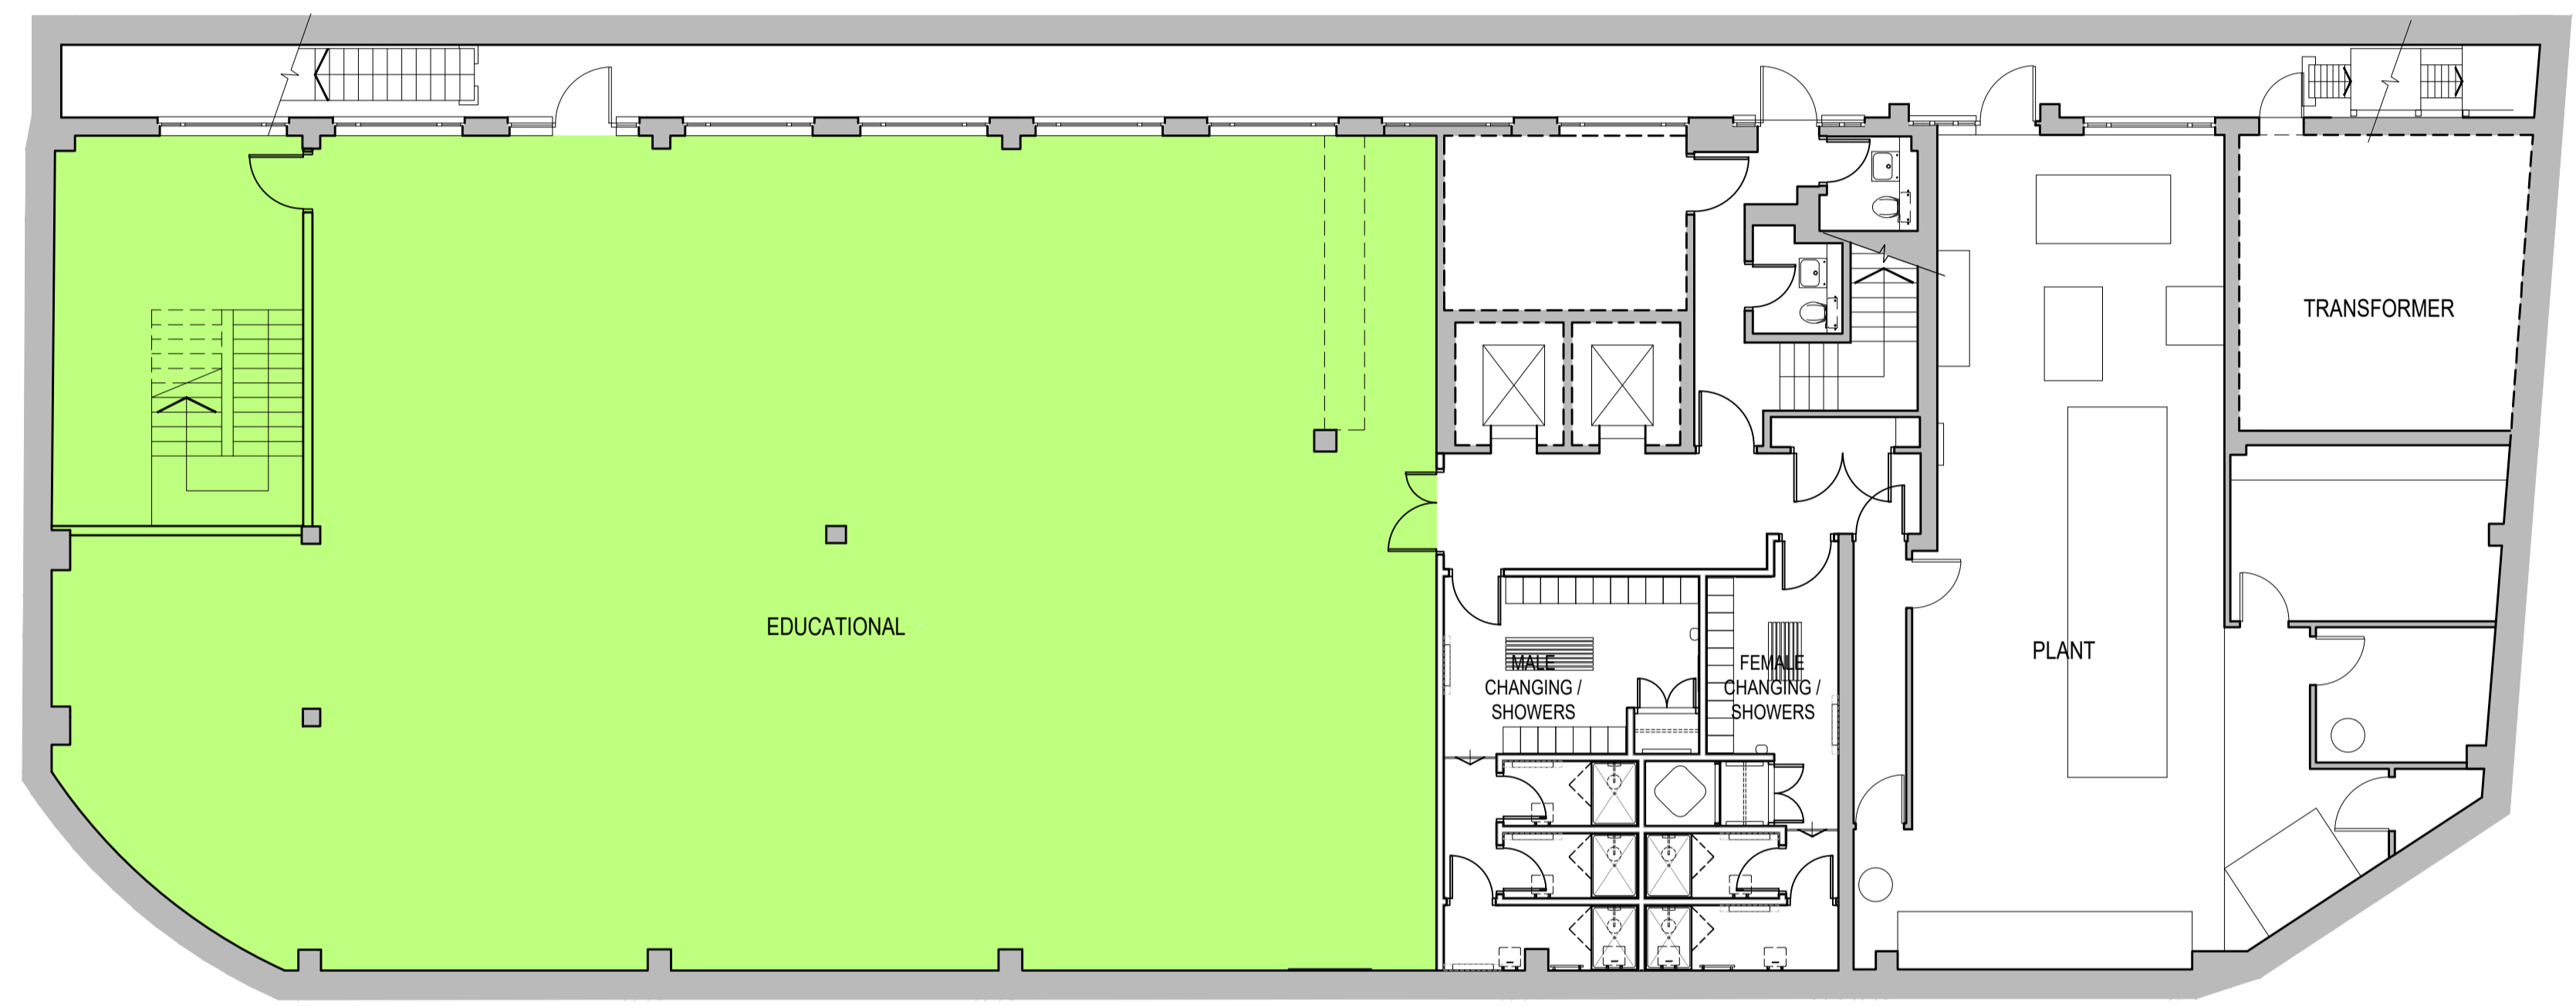


- NOTES
- 1 The Contractor must check and confirm all dimensions
  - 2 All discrepancies must be reported and resolved by the Architect before works commence
  - 3 This drawing is not to be scaled
  - 4 All work and materials to be in accordance with current applicable Statutory Legislation and to comply with all relevant Codes of Practice and British Standards

 CHANGE OF USE AREA

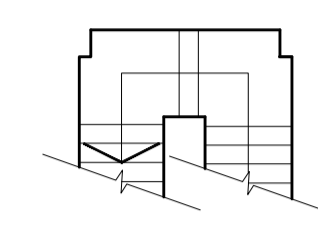

1A Town Planning Issue 09/12/20  
Rev Date

**Rolfe Judd**

Architecture Planning Interiors  
Old Church Court, Claylands Road, The Oval, London SW8 1NZ  
T 020 7556 1500  
www.rolfe-judd.co.uk

Client  
Euro Grays Inn Inc


Project  
70 Grays Inn Road  
London WC1  
Proposed Change of Use

Drawing  
Lower Ground Floor Plan  
As Proposed


Scale Date Status  
1:100 (A1) Dec 20 Planning


Job Number Drawing Number Revision  
6380 T20P-1 1A

G:\6107\T\_Series\6380\T20\T20P-1

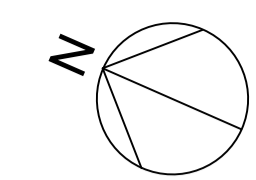

- NOTES
- 1 The Contractor must check and confirm all dimensions
  - 2 All discrepancies must be reported and resolved by the Architect before works commence
  - 3 This drawing is not to be scaled
  - 4 All work and materials to be in accordance with current applicable Statutory Legislation and to comply with all relevant Codes of Practice and British Standards

 
 CHANGE OF USE AREA

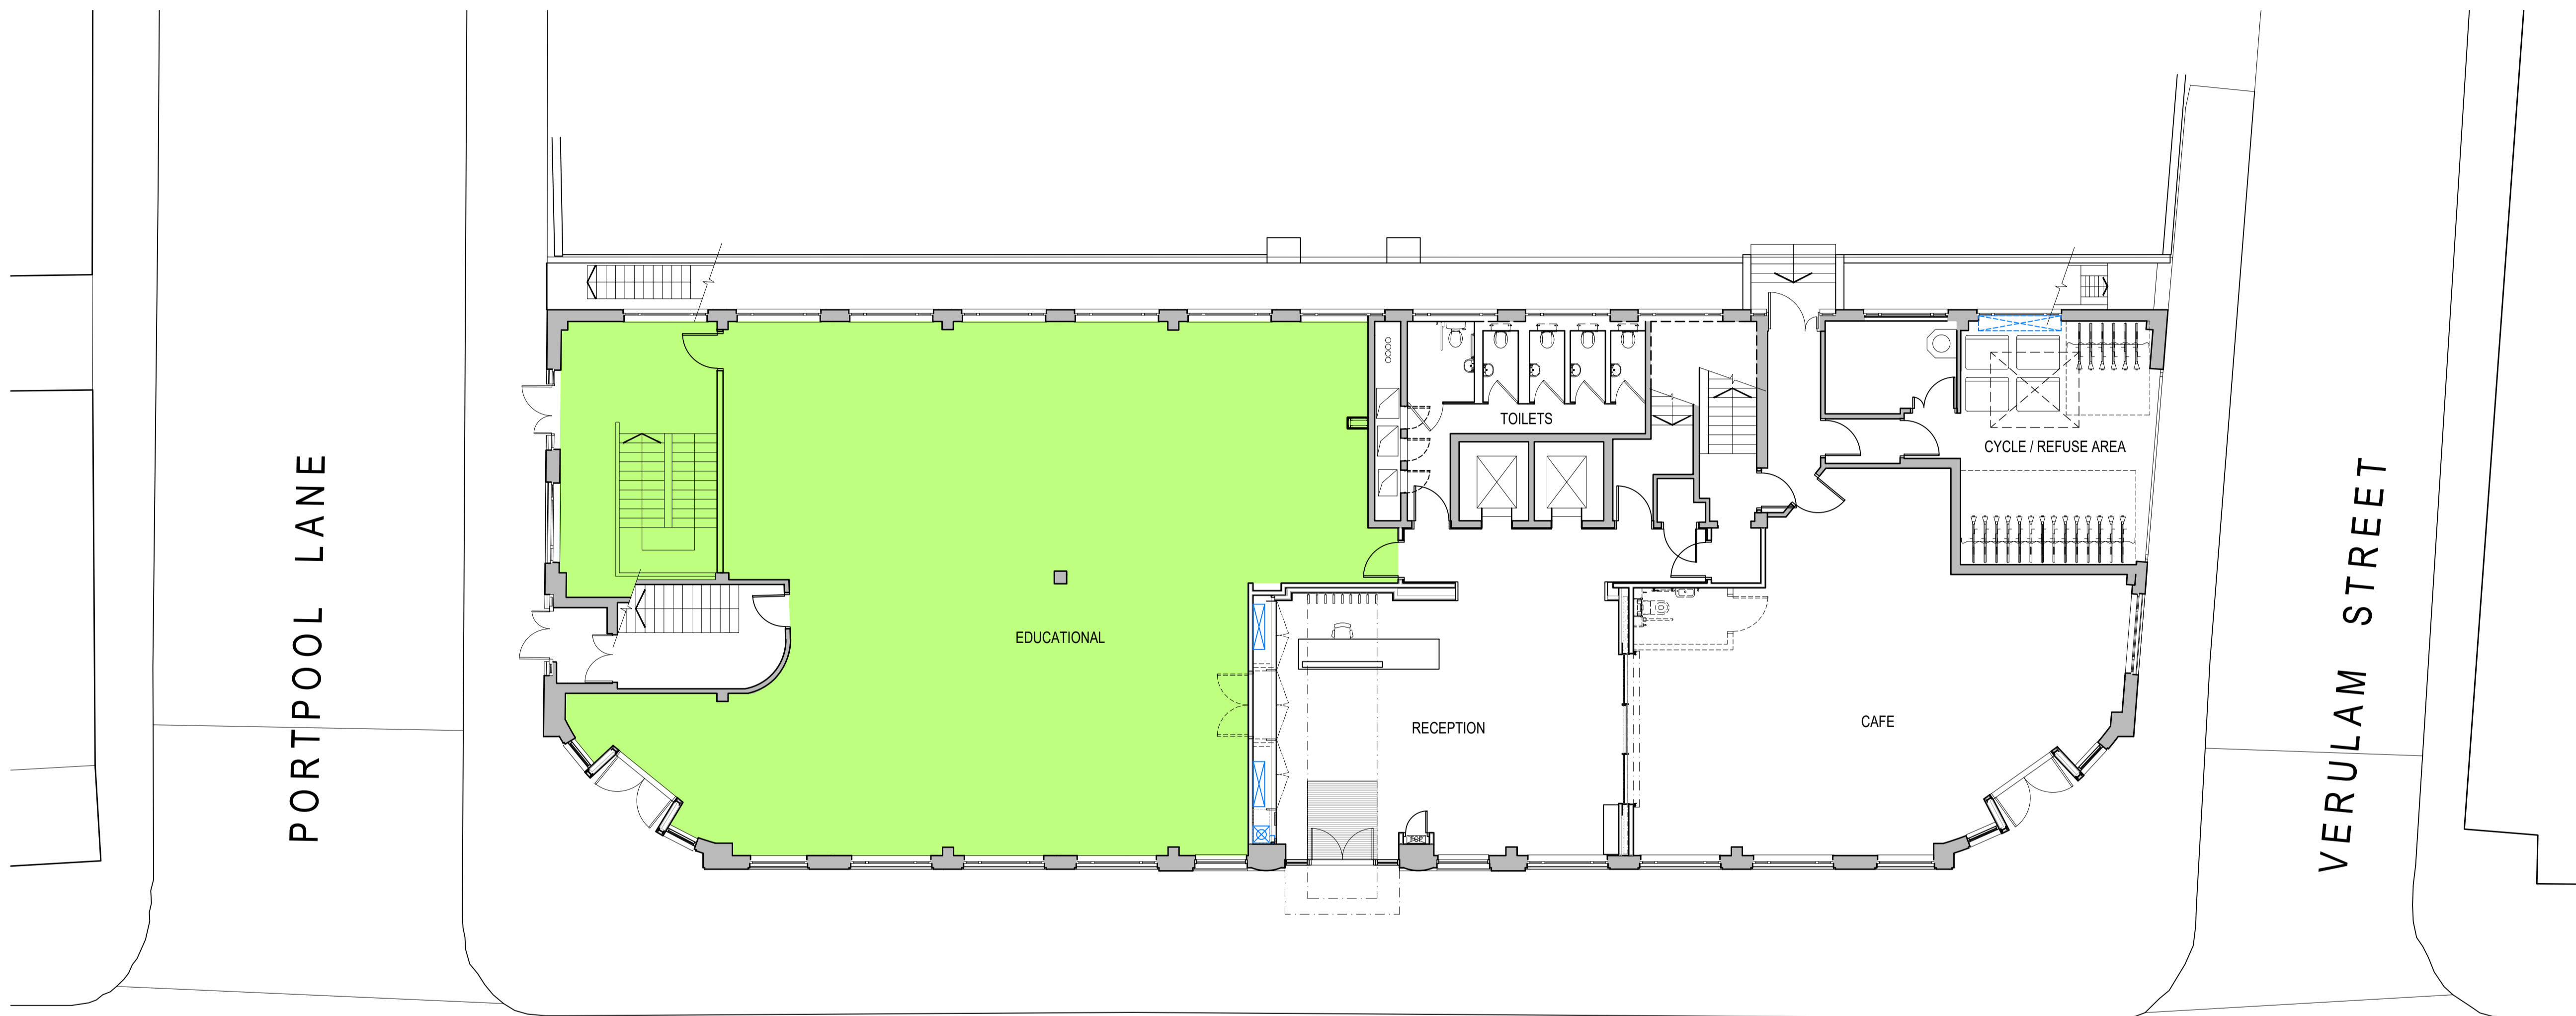

PORTPOOL LANE

VERULAM STREET

GRAYS INN ROAD

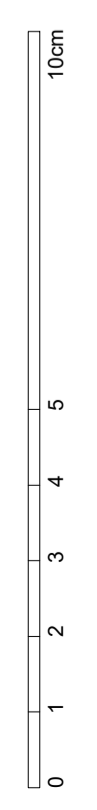

1A Town Planning Issue 09/12/20  
Rev Date

**Rolfe Judd**

Architecture Planning Interiors  
Old Church Court, Claylands Road, The Oval, London SW8 1NZ  
T 020 7556 1500  
www.rolfe-judd.co.uk


Client  
Euro Grays Inn Inc

Project  
70 Grays Inn Road  
London WC1  
Proposed Change of Use



Drawing  
Ground Floor Plan  
As Proposed

Scale	Date	Status
1:100 (A1)	Dec 20	Planning
Job Number	Drawing Number	Revision
6380	T20P00	1A

G:\6107\T\_Series\6380\T20\T20P00

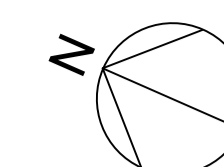

- NOTES
- 1 The Contractor must check and confirm all dimensions
  - 2 All discrepancies must be reported and resolved by the Architect before works commence
  - 3 This drawing is not to be scaled
  - 4 All work and materials to be in accordance with current applicable Statutory Legislation and to comply with all relevant Codes of Practice and British Standards

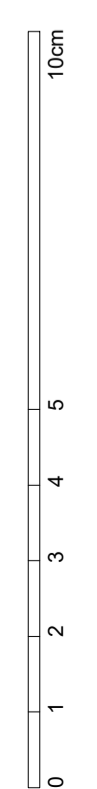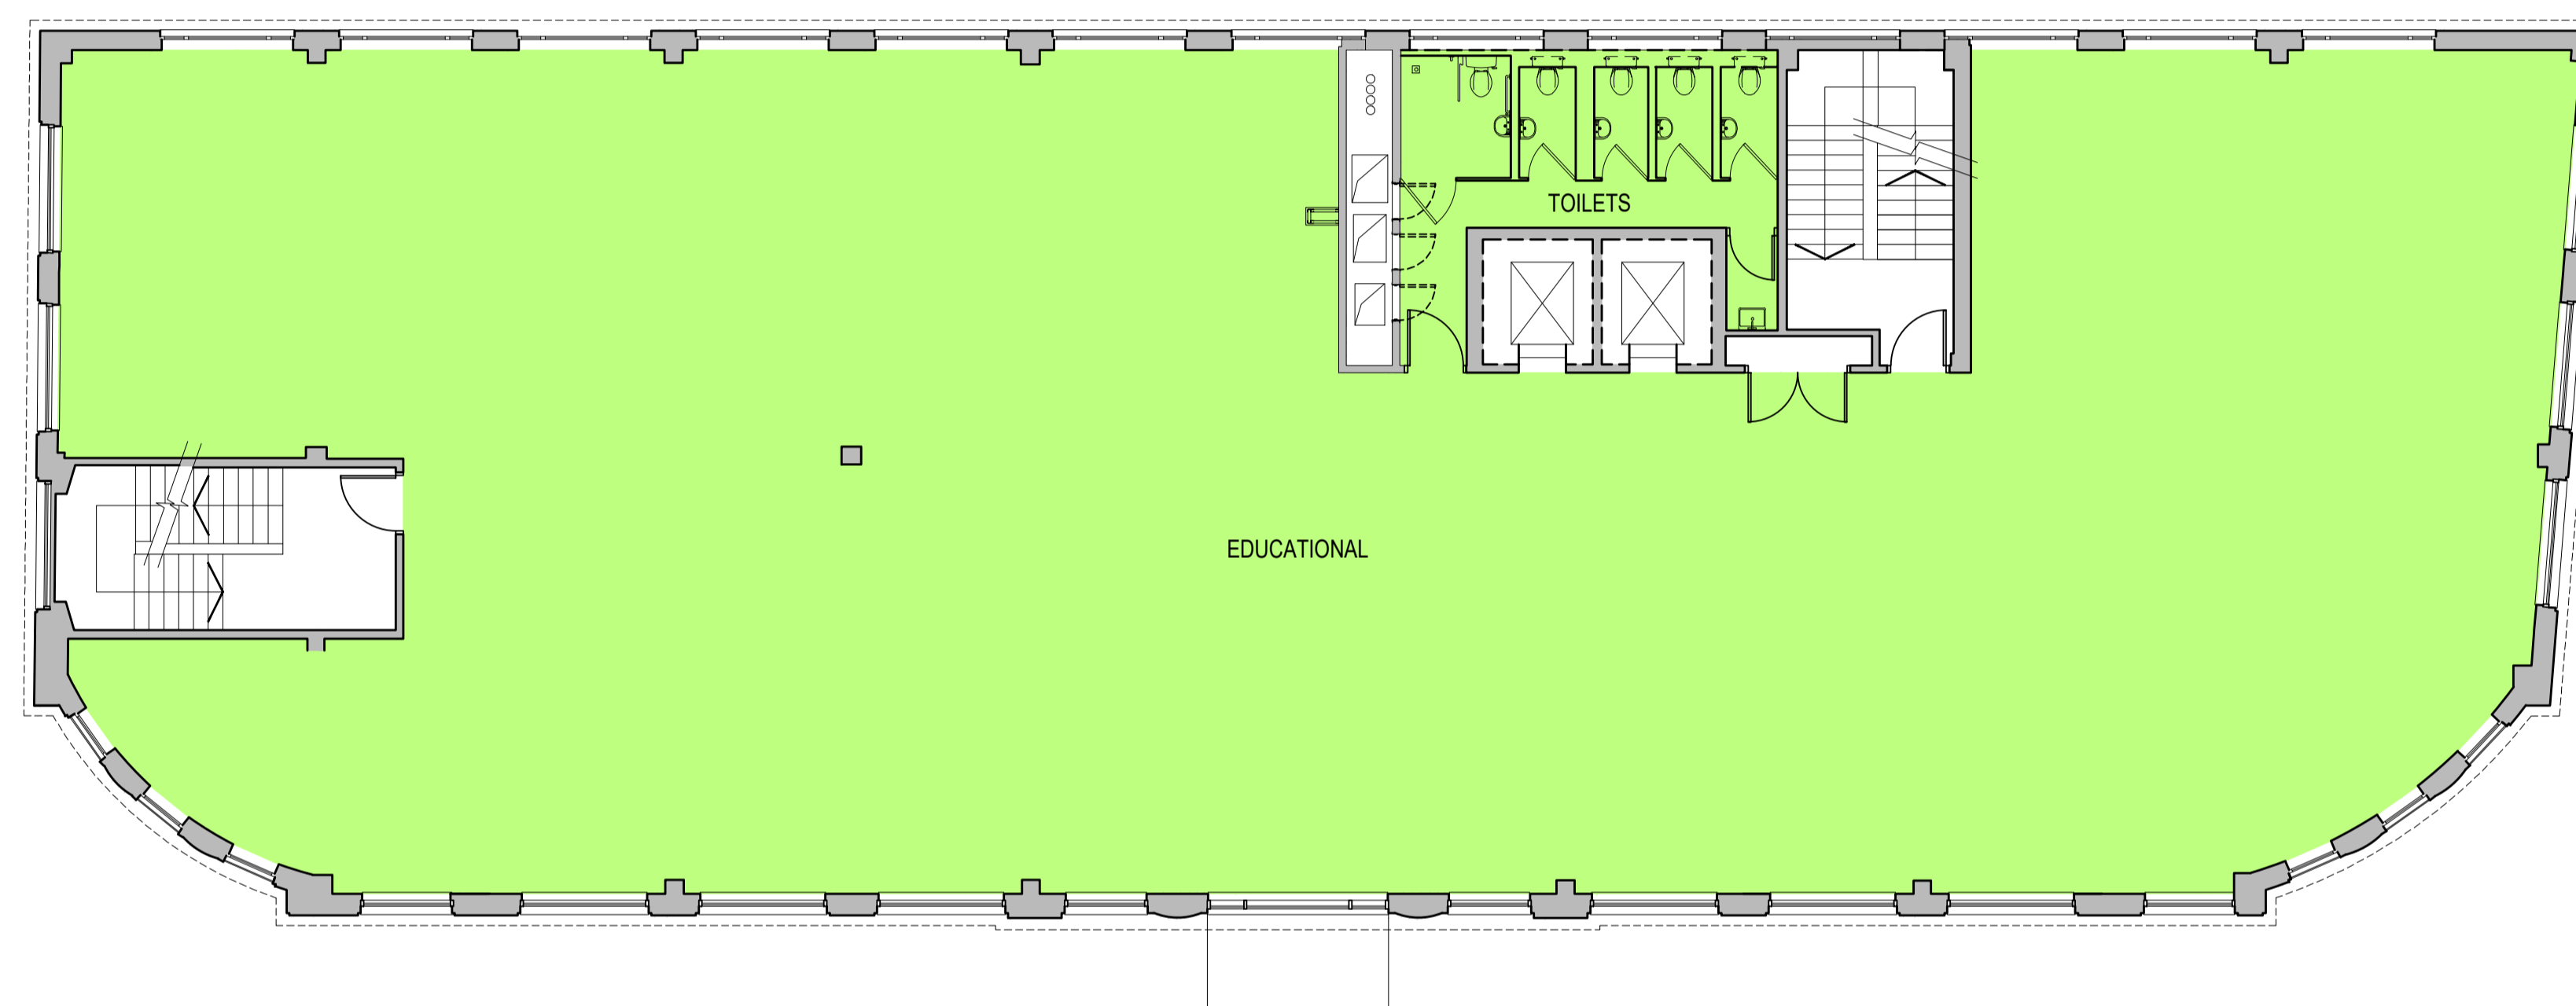

1A Town Planning Issue 09/12/20  
Rev Date

# Rolfe Judd

Architecture Planning Interiors  
Old Church Court, Claylands Road, The Oval, London SW8 1NZ  
T 020 7556 1500  
www.rolfe-judd.co.uk

Client  
Euro Grays Inn Inc


Project  
70 Grays Inn Road  
London WC1  
Proposed Change of Use

Drawing  
First Floor Plan  
As Proposed


Scale Date Status  
1:100 (A1) Dec 20 Planning

Job Number Drawing Number Revision  
6380 T20P01 1A

G:\6107\T\_Series\6380\T20\T20P01

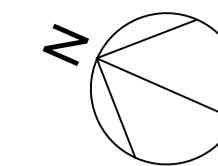

- NOTES
- 1 The Contractor must check and confirm all dimensions
  - 2 All discrepancies must be reported and resolved by the Architect before works commence
  - 3 This drawing is not to be scaled
  - 4 All work and materials to be in accordance with current applicable Statutory Legislation and to comply with all relevant Codes of Practice and British Standards

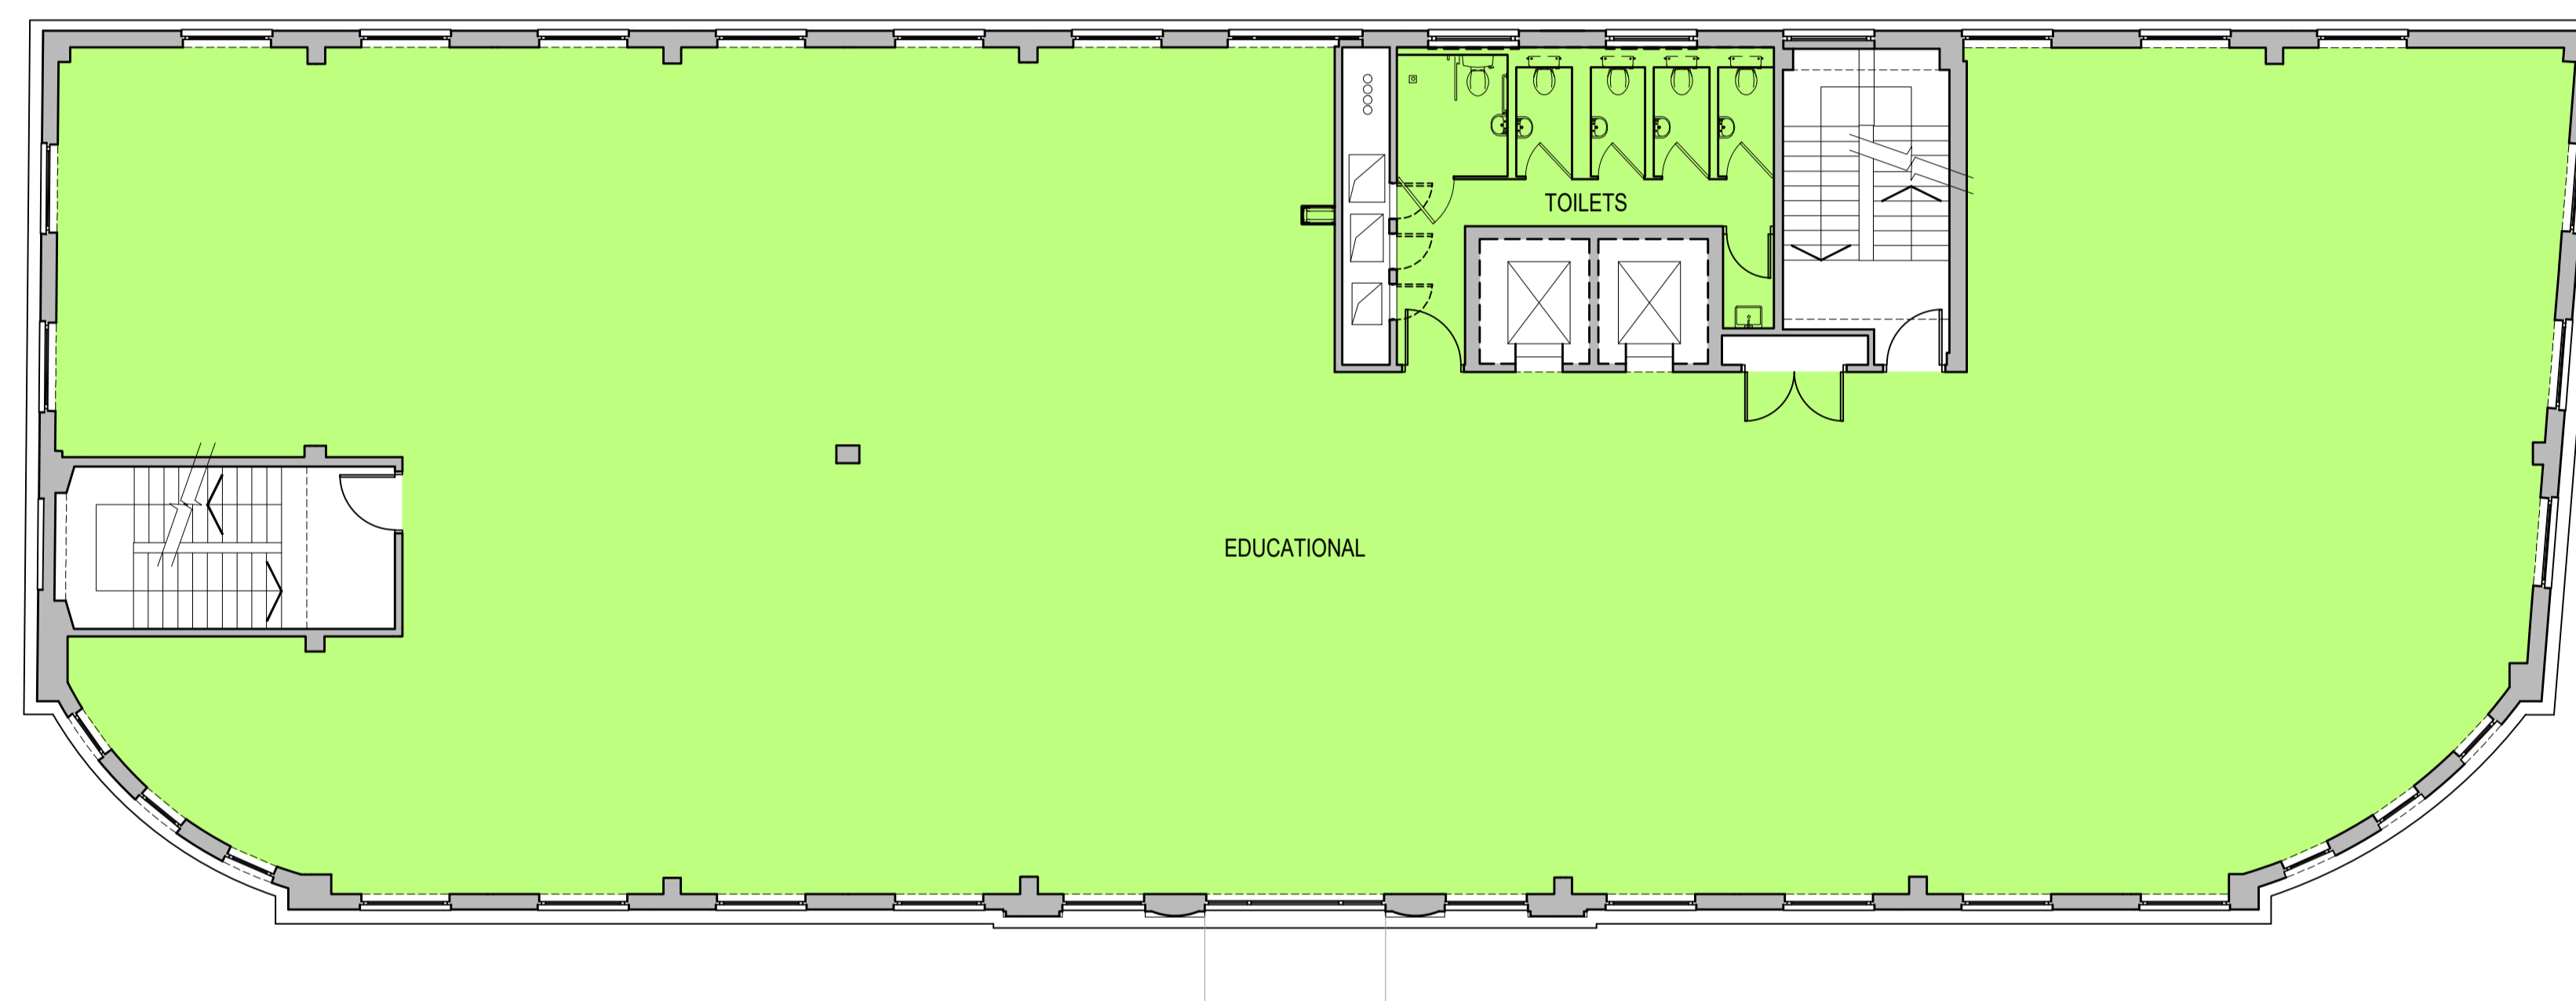

1A Town Planning Issue 09/12/20  
Rev Date

## Rolfe Judd

Architecture Planning Interiors  
Old Church Court, Claylands Road, The Oval, London SW8 1NZ  
T 020 7556 1500  
www.rolfe-judd.co.uk

Client  
Euro Grays Inn Inc

Project  
70 Grays Inn Road  
London WC1  
Proposed Change of Use

Drawing  
Second Floor Plan  
As Proposed

Scale Date Status  
1:100 (A1) Dec 20 Planning

Job Number Drawing Number Revision  
6380 T20P02 1A

G:\6107\T\_Series\6380\T20\T20P02

