



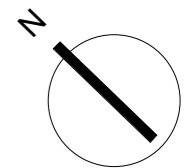

SCALE 1:50 @ A3

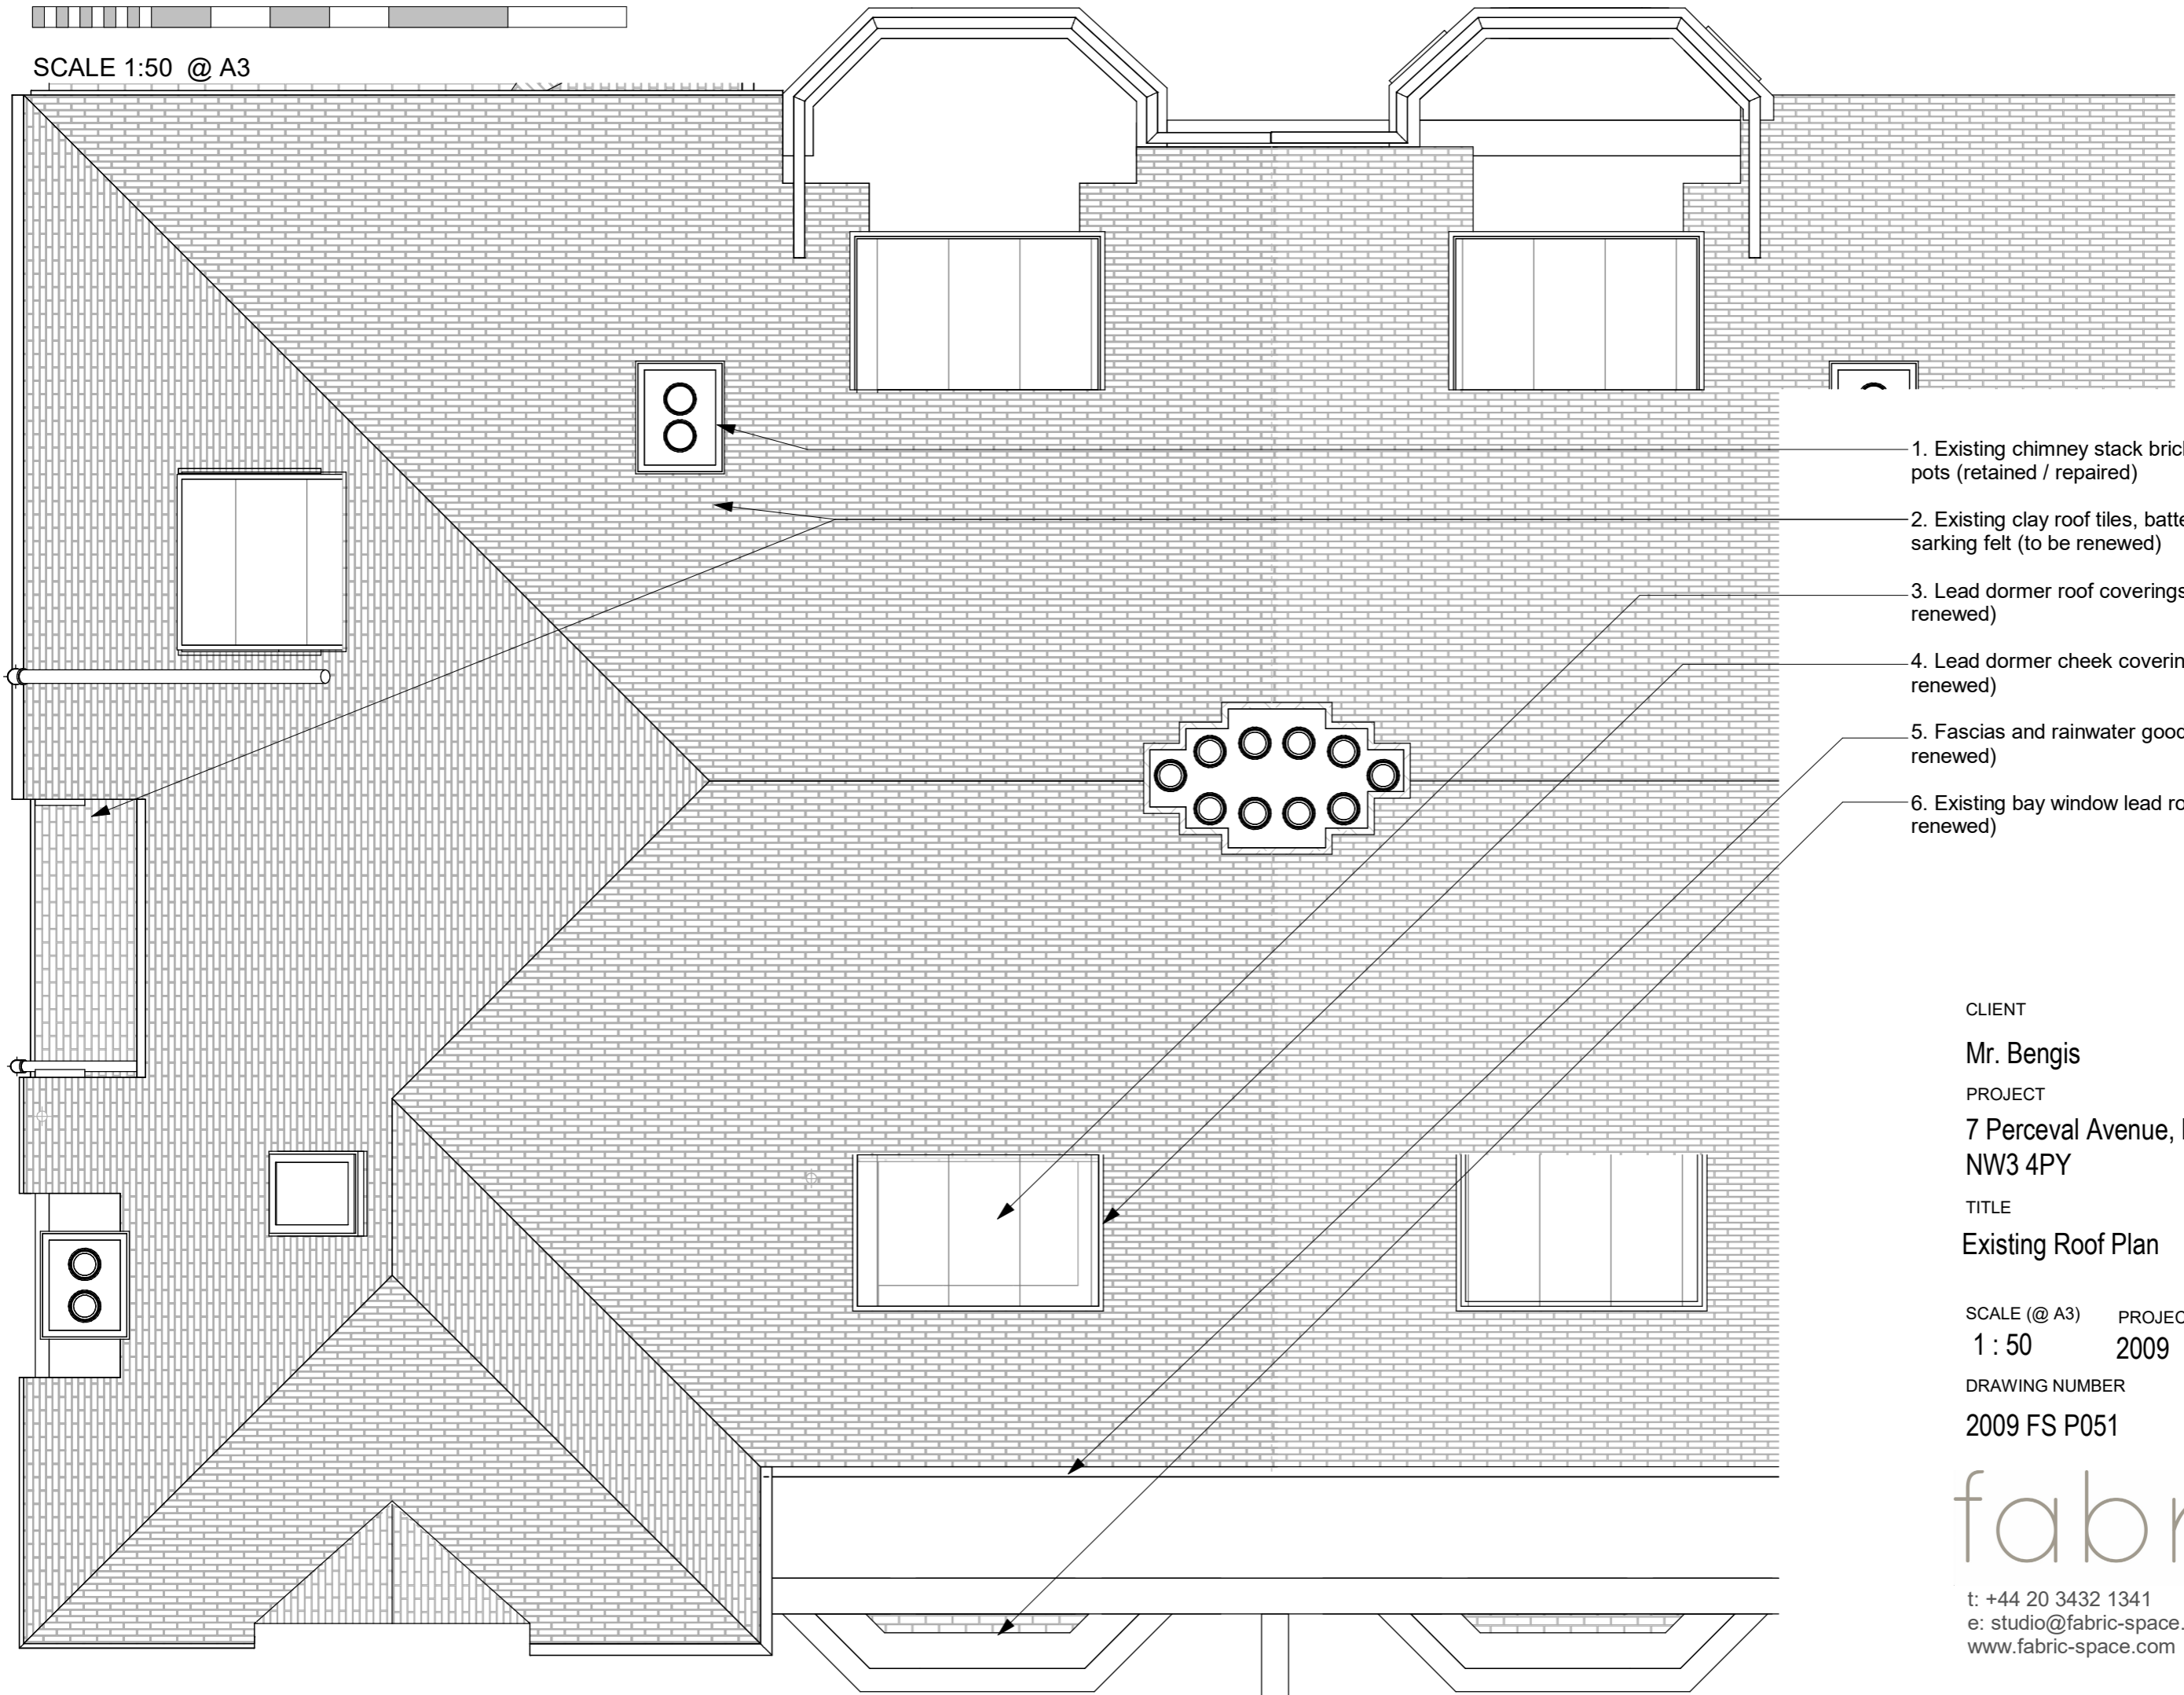

- 1. Existing chimney stack brickwork and pots (retained / repaired)
- 2. Existing clay roof tiles, battens and sarking felt (to be renewed)
- 3. Lead dormer roof coverings (to be renewed)
- 4. Lead dormer cheek coverings (to be renewed)
- 5. Fascias and rainwater goods (to be renewed)
- 6. Existing bay window lead roof (to be renewed)

CLIENT  
**Mr. Bengis**  
 PROJECT  
**7 Perceval Avenue, London  
 NW3 4PY**  
 TITLE  
**Existing Roof Plan**

SCALE (@ A3)    PROJECT NUMBER  
**1 : 50            2009**  
 DRAWING NUMBER  
**2009 FS P051**

**fabric**  
 space  
 t: +44 20 3432 1341  
 e: studio@fabric-space.com  
 www.fabric-space.com