
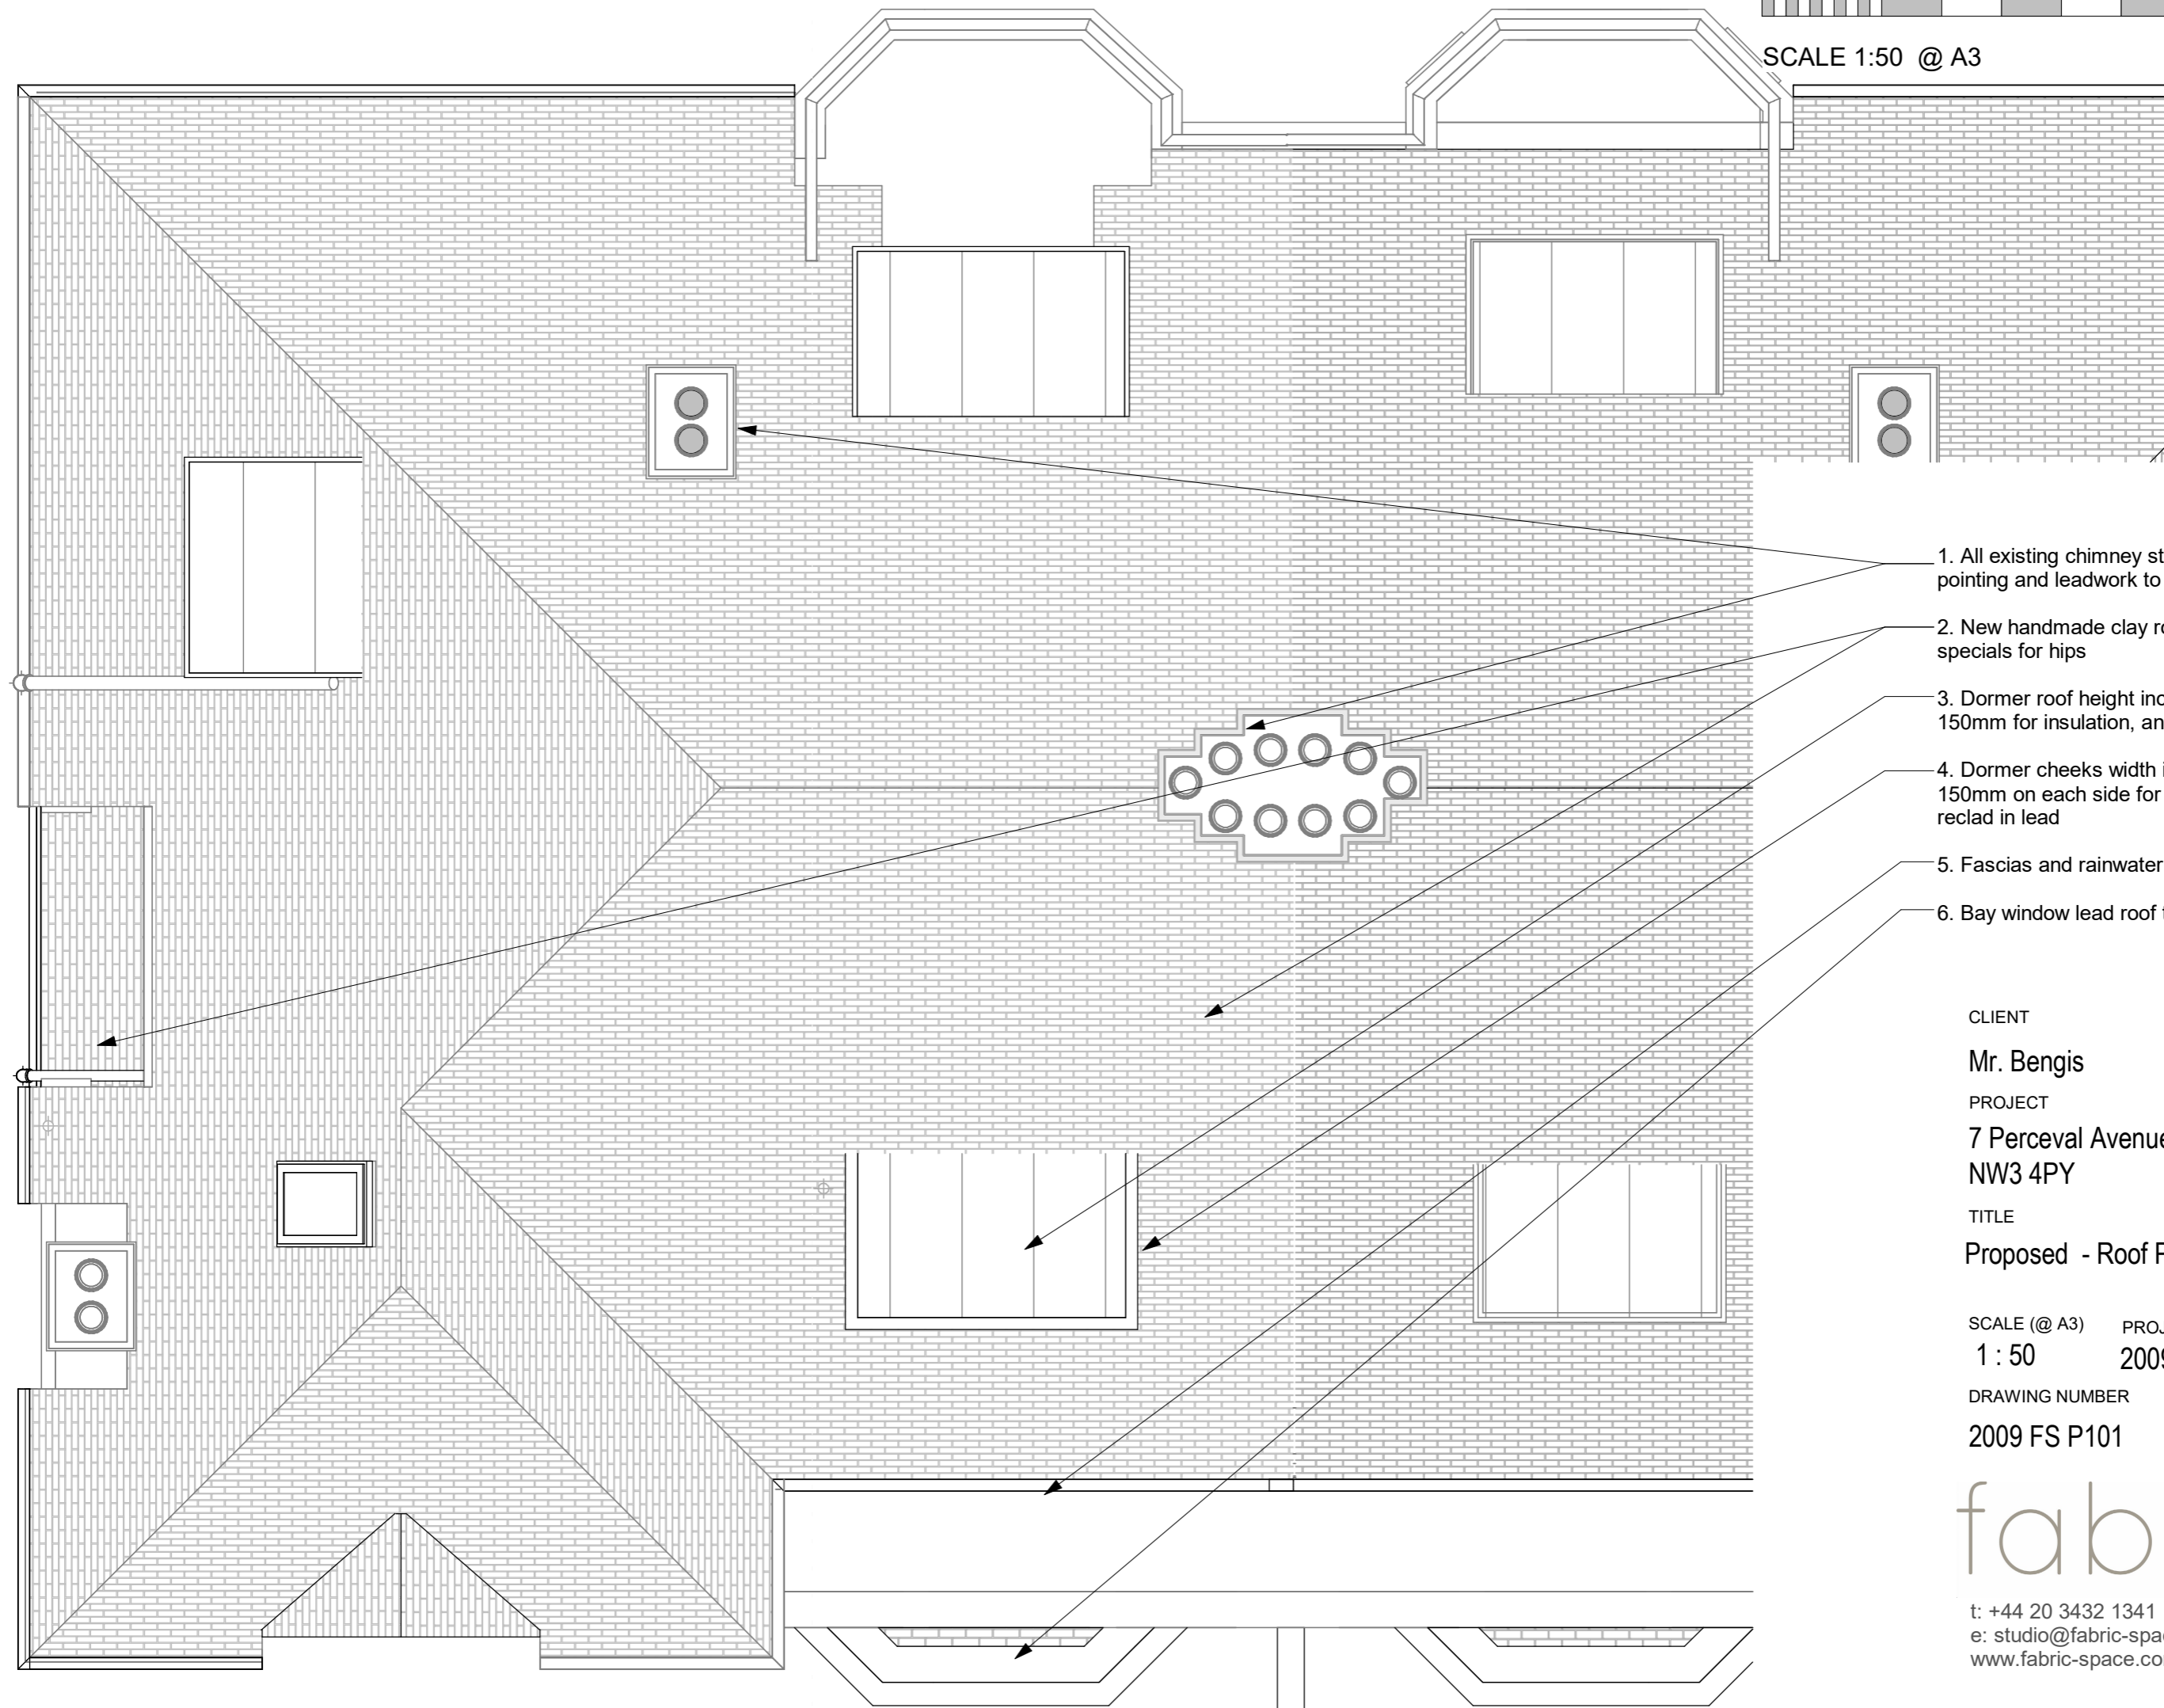


SCALE 1:50 @ A3

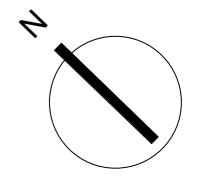

- 1. All existing chimney stack brickwork, pointing and leadwork to be repaired
- 2. New handmade clay roof tiles, including specials for hips
- 3. Dormer roof height increased by up to 150mm for insulation, and reclad in lead
- 4. Dormer cheeks width increased by up to 150mm on each side for insulation and reclad in lead
- 5. Fascias and rainwater goods replaced
- 6. Bay window lead roof to be renewed

CLIENT
Mr. Bengis
 PROJECT
**7 Perceval Avenue, London
 NW3 4PY**
 TITLE
Proposed - Roof Plan

SCALE (@ A3) PROJECT NUMBER
1 : 50 2009
 DRAWING NUMBER
2009 FS P101

fabric
 space

t: +44 20 3432 1341
 e: studio@fabric-space.com
 www.fabric-space.com