

This drawing is protected under Copyright and at no time should any portion of this drawing be reproduced or copied without the permission of The Architect (Design Copyright Act 1968). This drawing must not be used for purposes other than that for which it is provided. It is supplied without liability for any errors or omissions and is subject to statutory consents. All drawings are to be read in conjunction with any relevant specifications, consultant, specialist and any other related information. Do not scale from this drawing. Information shown is subject to detailed site surveys with all dimensions to be verified on site prior to the commencement of any work or the production of any shop drawing. All dimensions are to be checked on site by, and remain the responsibility of, the contractor. All discrepancies are to be brought to the attention of The Architect immediately.

Application Site - 106 Hampstead Rd

P1	18.12.20	PD ISSUE	SD/AD	CS
REV	DATE	NOTE	DWN	CHCK

Services:
-

Structures:
-

Client:
Whitehall Park

Project:
106 Hampstead Road (PD)
106 Hampstead Rd, NW1

Drawing Title:
Existing Site Plan

Project No:	Sheet No:	Stage:
1005(PD)	005	INFORMATION

Scale:	Paper Size:	Revision:
1 : 200	A1	P1


Drawn By:	Checked By:	Date of first Issue:
AD/SD	CS	26.11.20



CLIVE SALL ARCHITECTURE Ltd.
2 Providence Yard
Ezra Street
London E2 7RJ

This drawing is protected under Copyright and at no time should any portion of this drawing be reproduced or copied without the permission of The Architect (Design Copyright Act 1968). This drawing must not be used for purposes other than that for which it is provided. It is supplied without liability for any errors or omissions and is subject to statutory consents. All drawings are to be read in conjunction with any relevant specifications, consultant, specialist and any other related information. Do not scale from this drawing. Information shown is subject to detailed site surveys with all dimensions to be verified on site prior to the commencement of any work or the production of any shop drawing. All dimensions are to be checked on site by, and remain the responsibility of, the contractor. All discrepancies are to be brought to the attention of The Architect immediately.

108 Hampstead Road

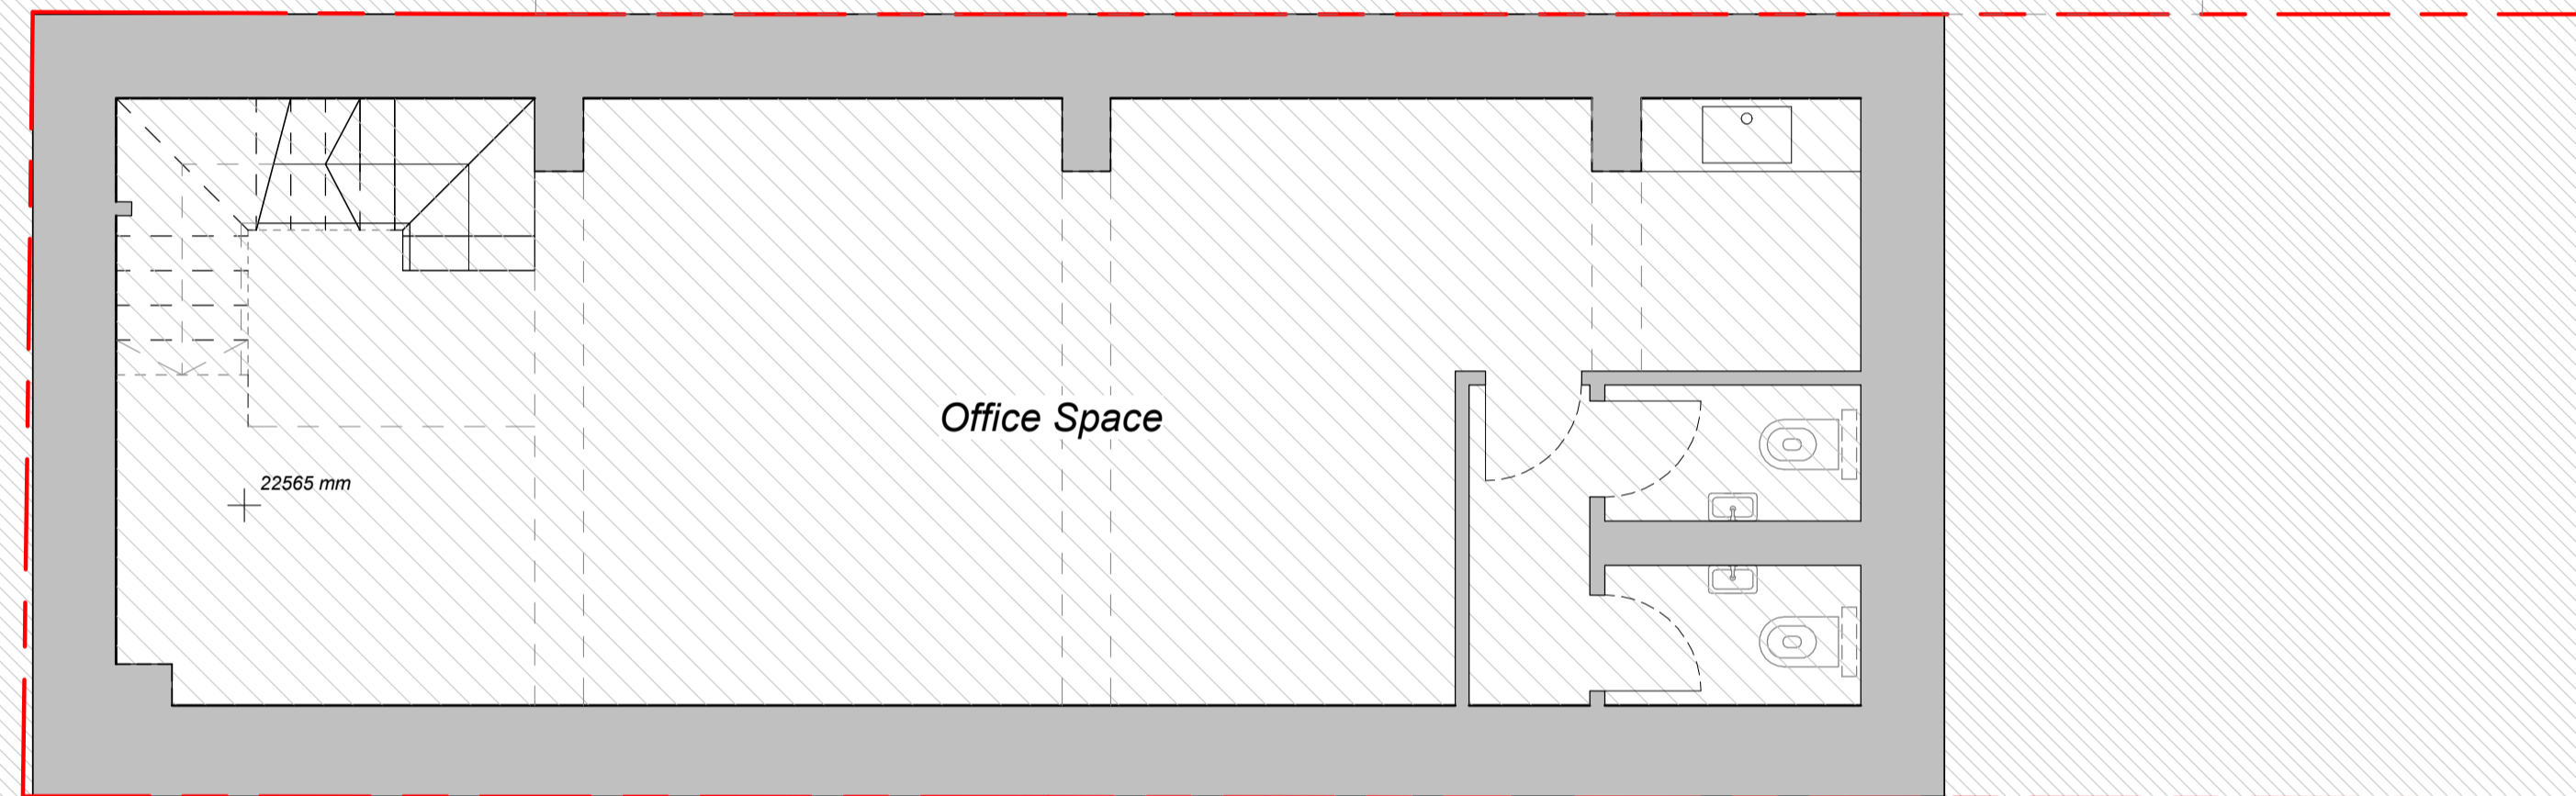

REV	DATE	NOTE	SD/AD	CS
P1	18.12.20	PD ISSUE		DWN

Services:
-

Structures:
-

Client:
Whitehall Park

Project:
106 Hampstead Road (PD)
106 Hampstead Rd, NW1

Drawing Title:
Existing Basement Plan


Project No:	Sheet No:	Stage:
1005(PD)	050	INFORMATION

Scale:	Paper Size:	Revision:
1 : 50	A1	P1

Drawn By:	Checked By:	Date of first Issue:
AD/SD	CS	26.11.20

Lower Ground Floor

1 : 50

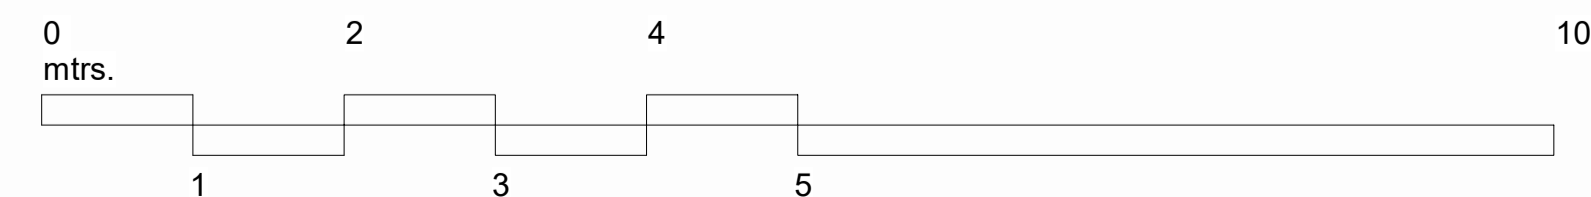


CLIVE SALL ARCHITECTURE Ltd.


2 Providence Yard
Ezra Street
London E2 7RJ

This drawing is protected under Copyright and at no time should any portion of this drawing be reproduced or copied without the permission of The Architect (Design Copyright Act 1968). This drawing must not be used for purposes other than that for which it is provided. It is supplied without liability for any errors or omissions and is subject to statutory consents. All drawings are to be read in conjunction with any relevant specifications, consultant, specialist and any other related information. Do not scale from this drawing. Information shown is subject to detailed site surveys with all dimensions to be verified on site prior to the commencement of any work or the production of any shop drawing. All dimensions are to be checked on site by, and remain the responsibility of, the contractor. All discrepancies are to be brought to the attention of The Architect immediately.

Hampstead Road

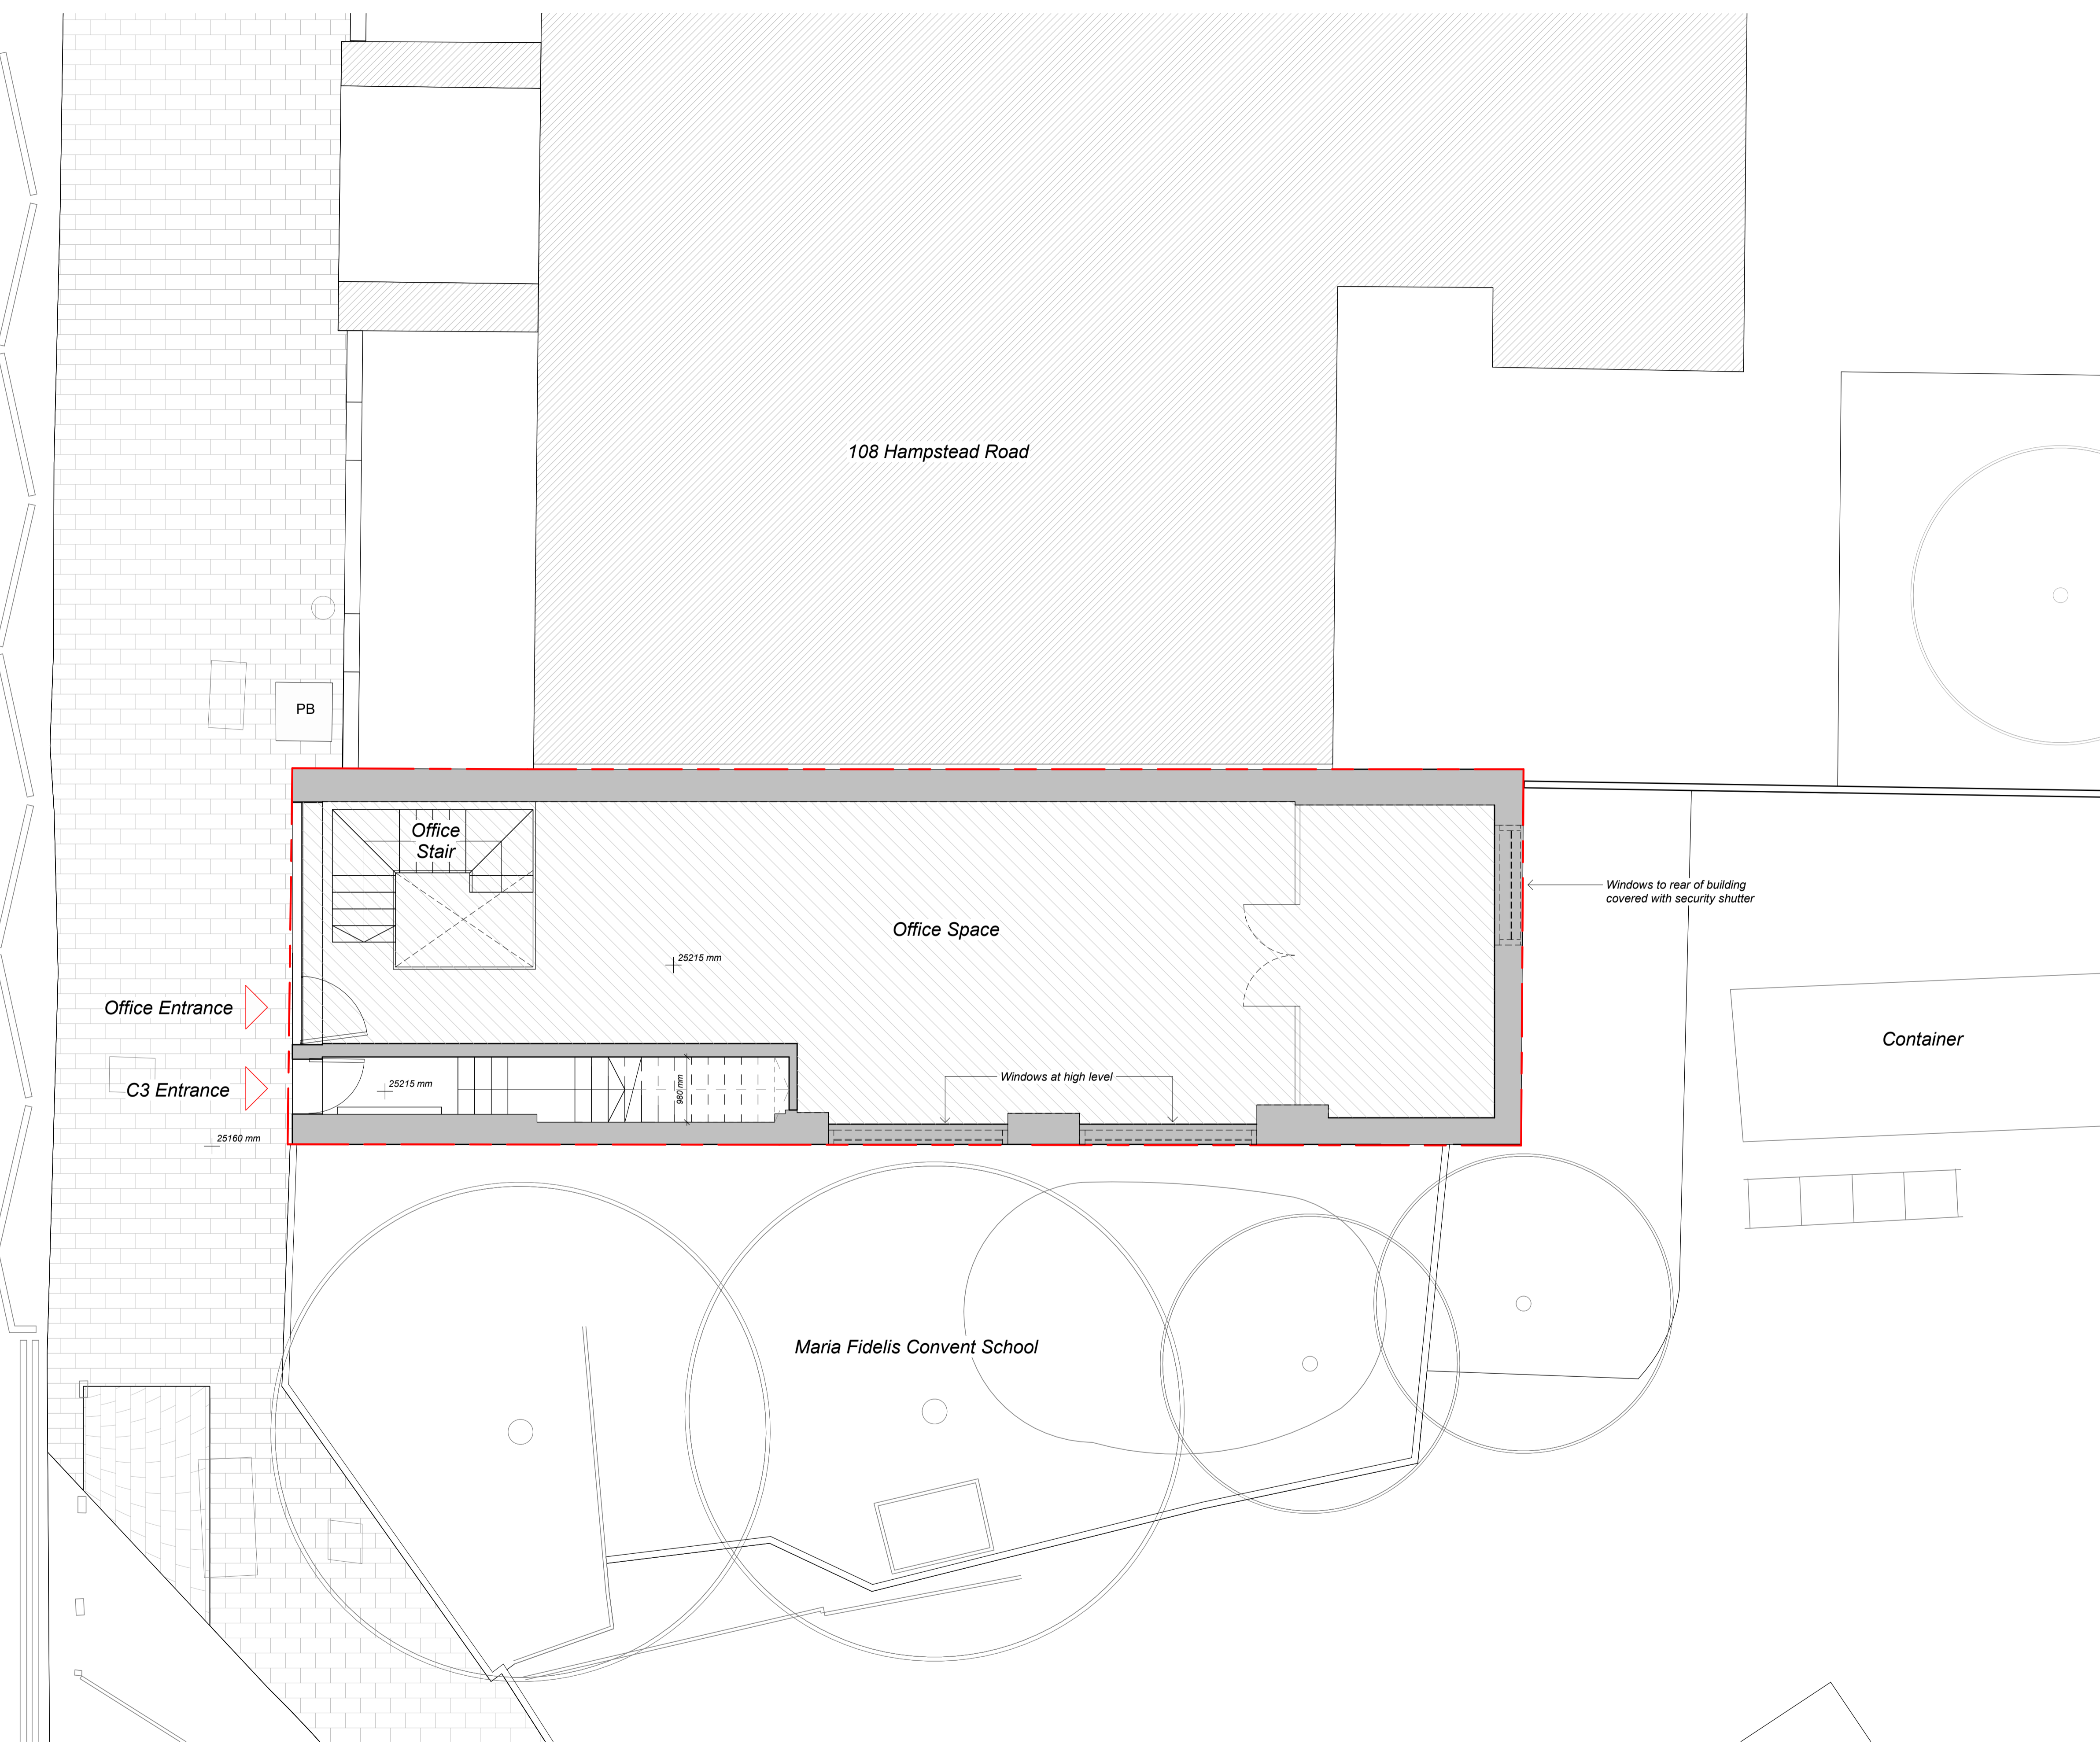

Ground Floor
1 : 50

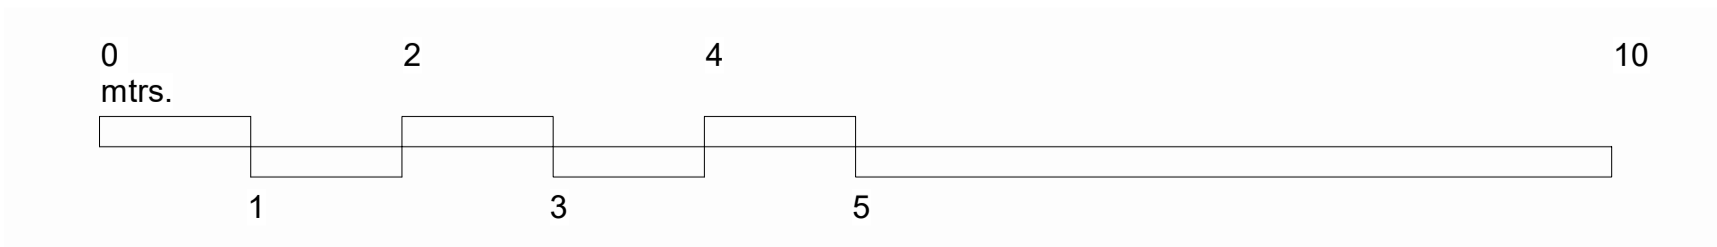

P1	18.12.20	PD ISSUE	SD/AD	CS
REV	DATE	NOTE	DWN	CHCK

Services:
-

Structures:
-

Client:
Whitehall Park

Project:
106 Hampstead Road (PD)
106 Hampstead Rd, NW1


Drawing Title:
Existing Ground Floor Plan

Project No:	Sheet No:	Stage:
1005(PD)	051	INFORMATION
Scale:	Paper Size:	Revision:
1 : 50	A1	P1
Drawn By:	Checked By:	Date of first Issue:
AD/SD	CS	26.11.20




CLIVE SALL ARCHITECTURE Ltd.
2 Providence Yard
Ezra Street
London E2 7RJ

This drawing is protected under Copyright and at no time should any portion of this drawing be reproduced or copied without the permission of The Architect (Design Copyright Act 1968). This drawing must not be used for purposes other than that for which it is provided. It is supplied without liability for any errors or omissions and is subject to statutory consents. All drawings are to be read in conjunction with any relevant specifications, consultant, specialist and any other related information. Do not scale from this drawing. Information shown is subject to detailed site surveys with all dimensions to be verified on site prior to the commencement of any work or the production of any shop drawing. All dimensions are to be checked on site by, and remain the responsibility of, the contractor. All discrepancies are to be brought to the attention of The Architect immediately.

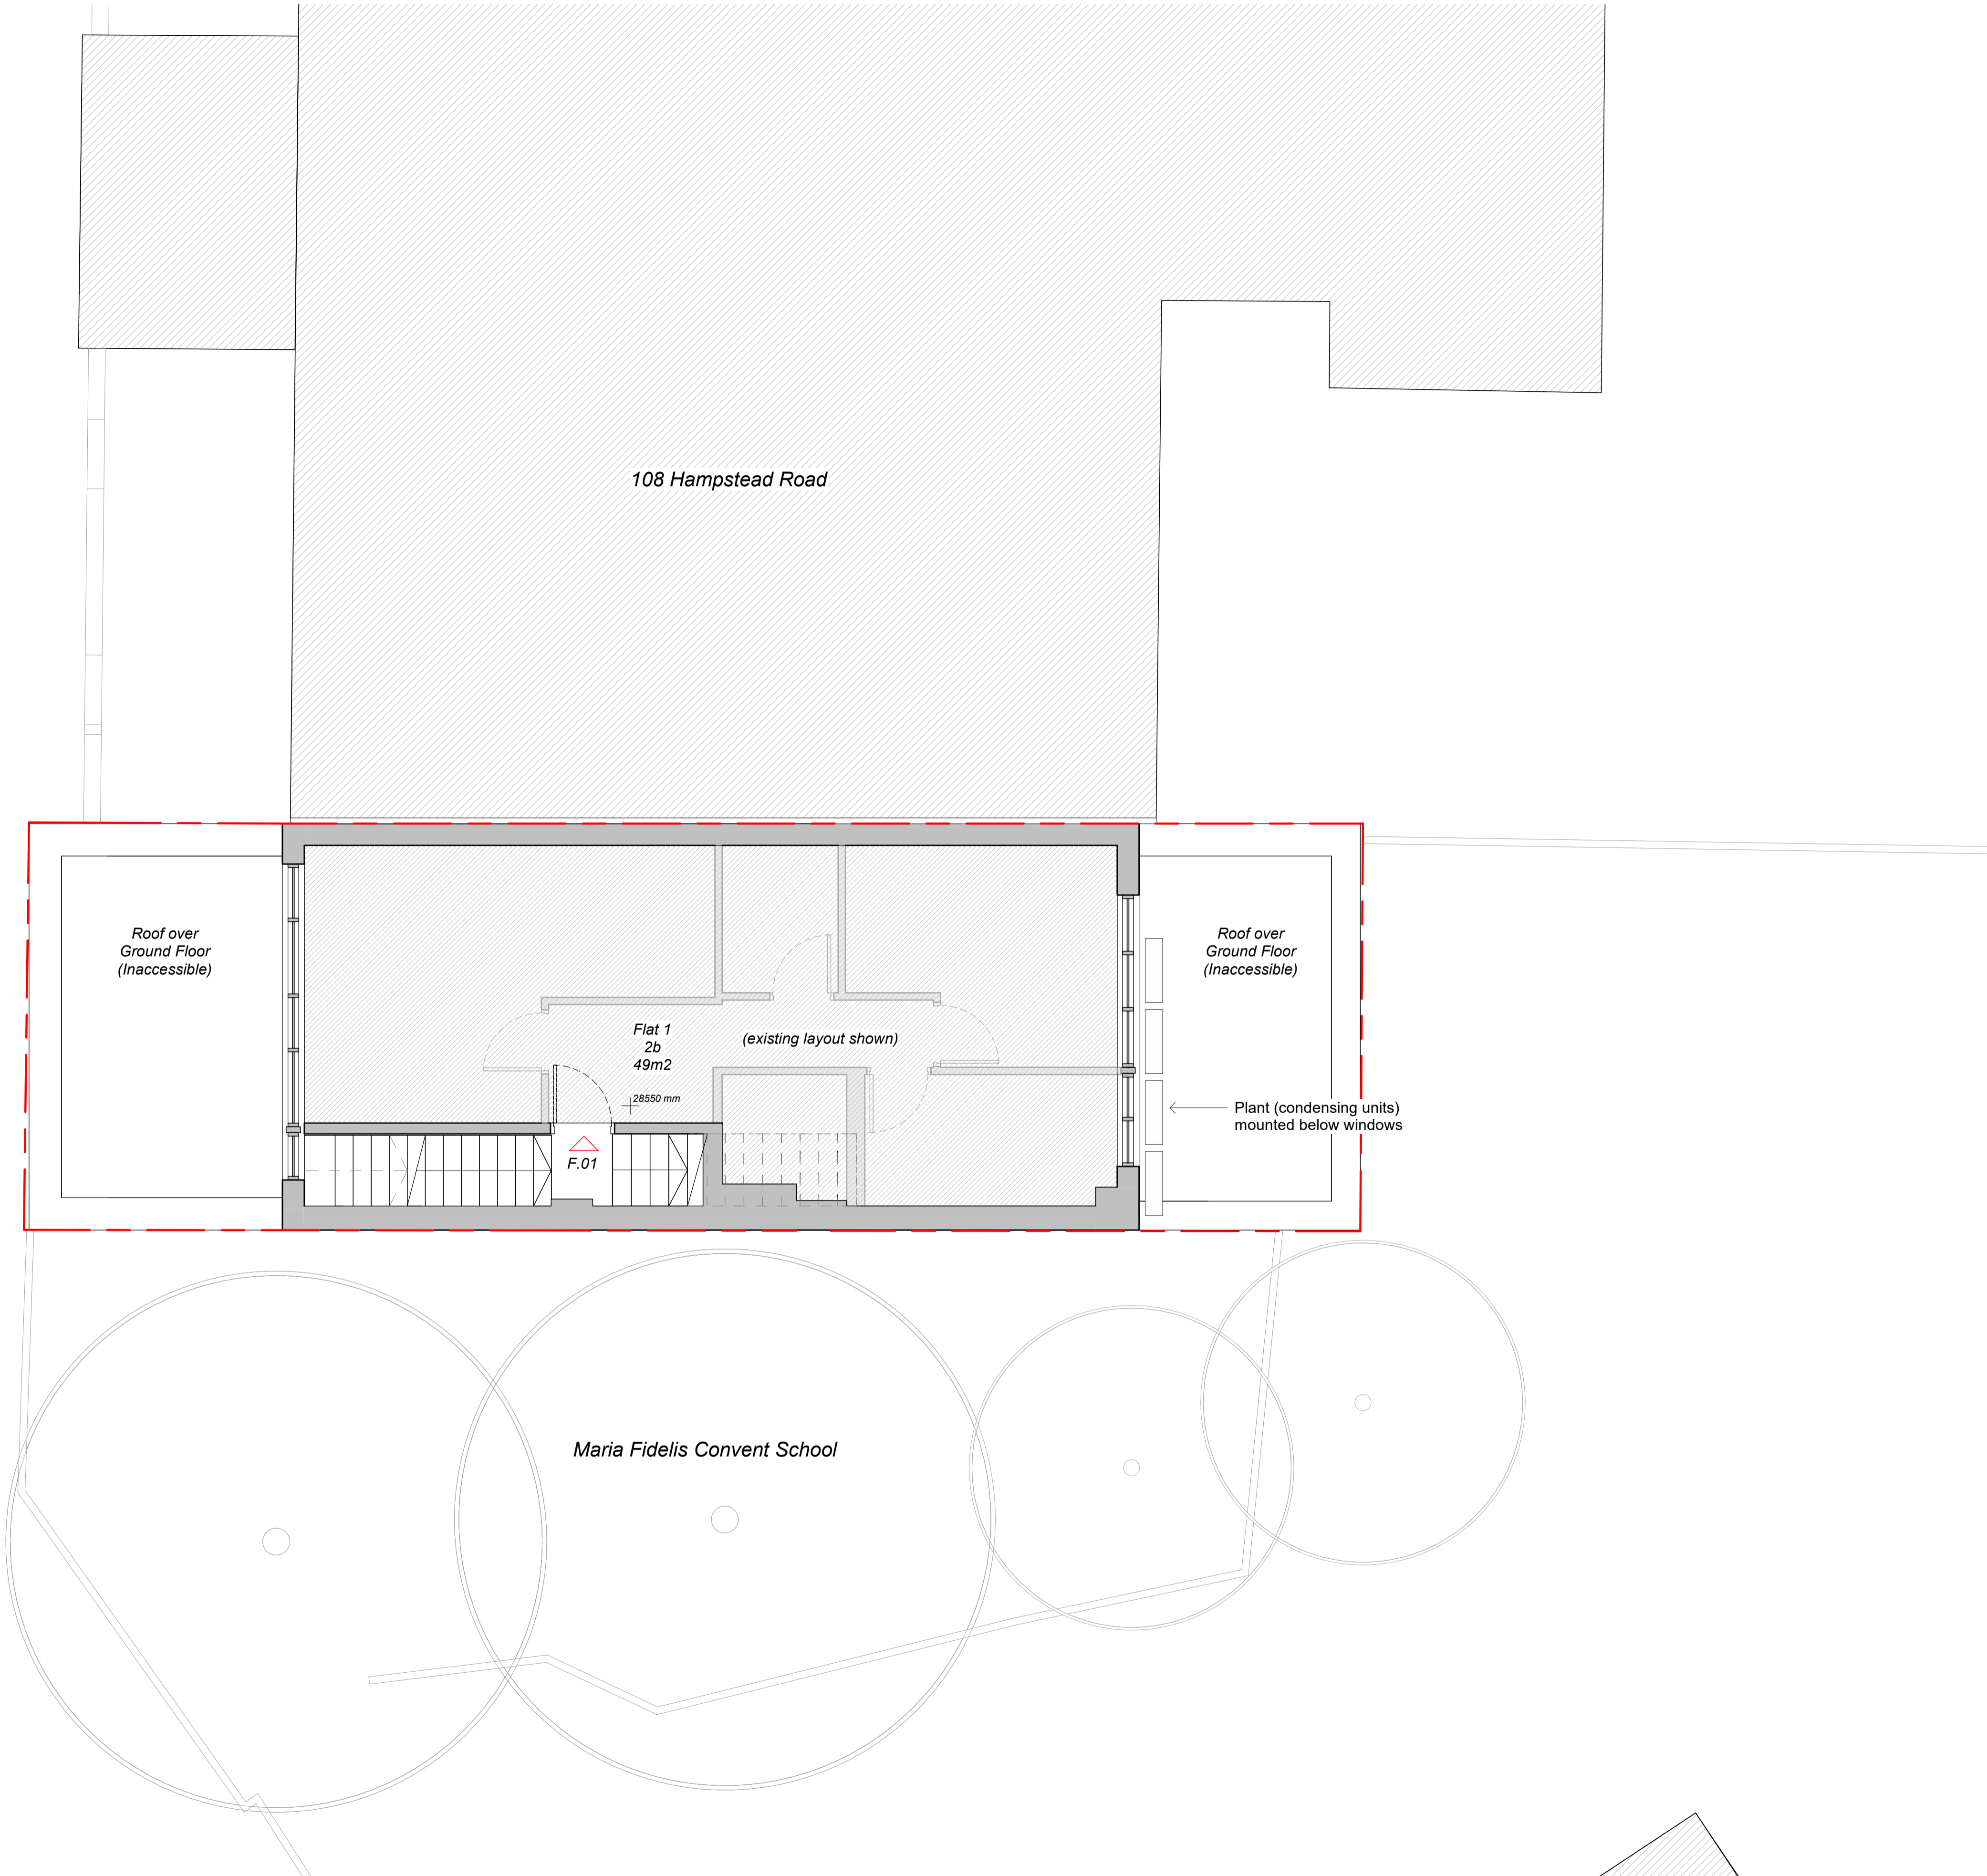

First Floor
1 : 50

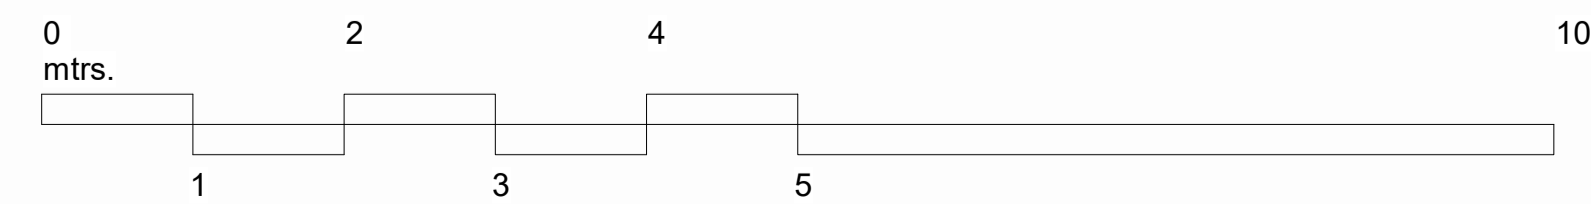

P1	18.12.20	PD ISSUE	SD/AD	CS
REV	DATE	NOTE	DWN	CHCK

Services:
-

Structures:
-

Client:
Whitehall Park

Project:
106 Hampstead Road (PD)
106 Hampstead Rd, NW1

Drawing Title:
Existing First Floor Plan

Project No:	Sheet No:	Stage:
1005(PD)	052	INFORMATION


Scale:	Paper Size:	Revision:
1 : 50	A1	P1

Drawn By:	Checked By:	Date of first Issue:
AD/SD	CS	26.11.20




CLIVE SALL ARCHITECTURE Ltd.
2 Providence Yard
Ezra Street
London E2 7RJ

This drawing is protected under Copyright and at no time should any portion of this drawing be reproduced or copied without the permission of The Architect (Design Copyright Act 1968). This drawing must not be used for purposes other than that for which it is provided. It is supplied without liability for any errors or omissions and is subject to statutory consents. All drawings are to be read in conjunction with any relevant specifications, consultant, specialist and any other related information. Do not scale from this drawing. Information shown is subject to detailed site surveys with all dimensions to be verified on site prior to the commencement of any work or the production of any shop drawing. All dimensions are to be checked on site by, and remain the responsibility of, the contractor. All discrepancies are to be brought to the attention of The Architect immediately.

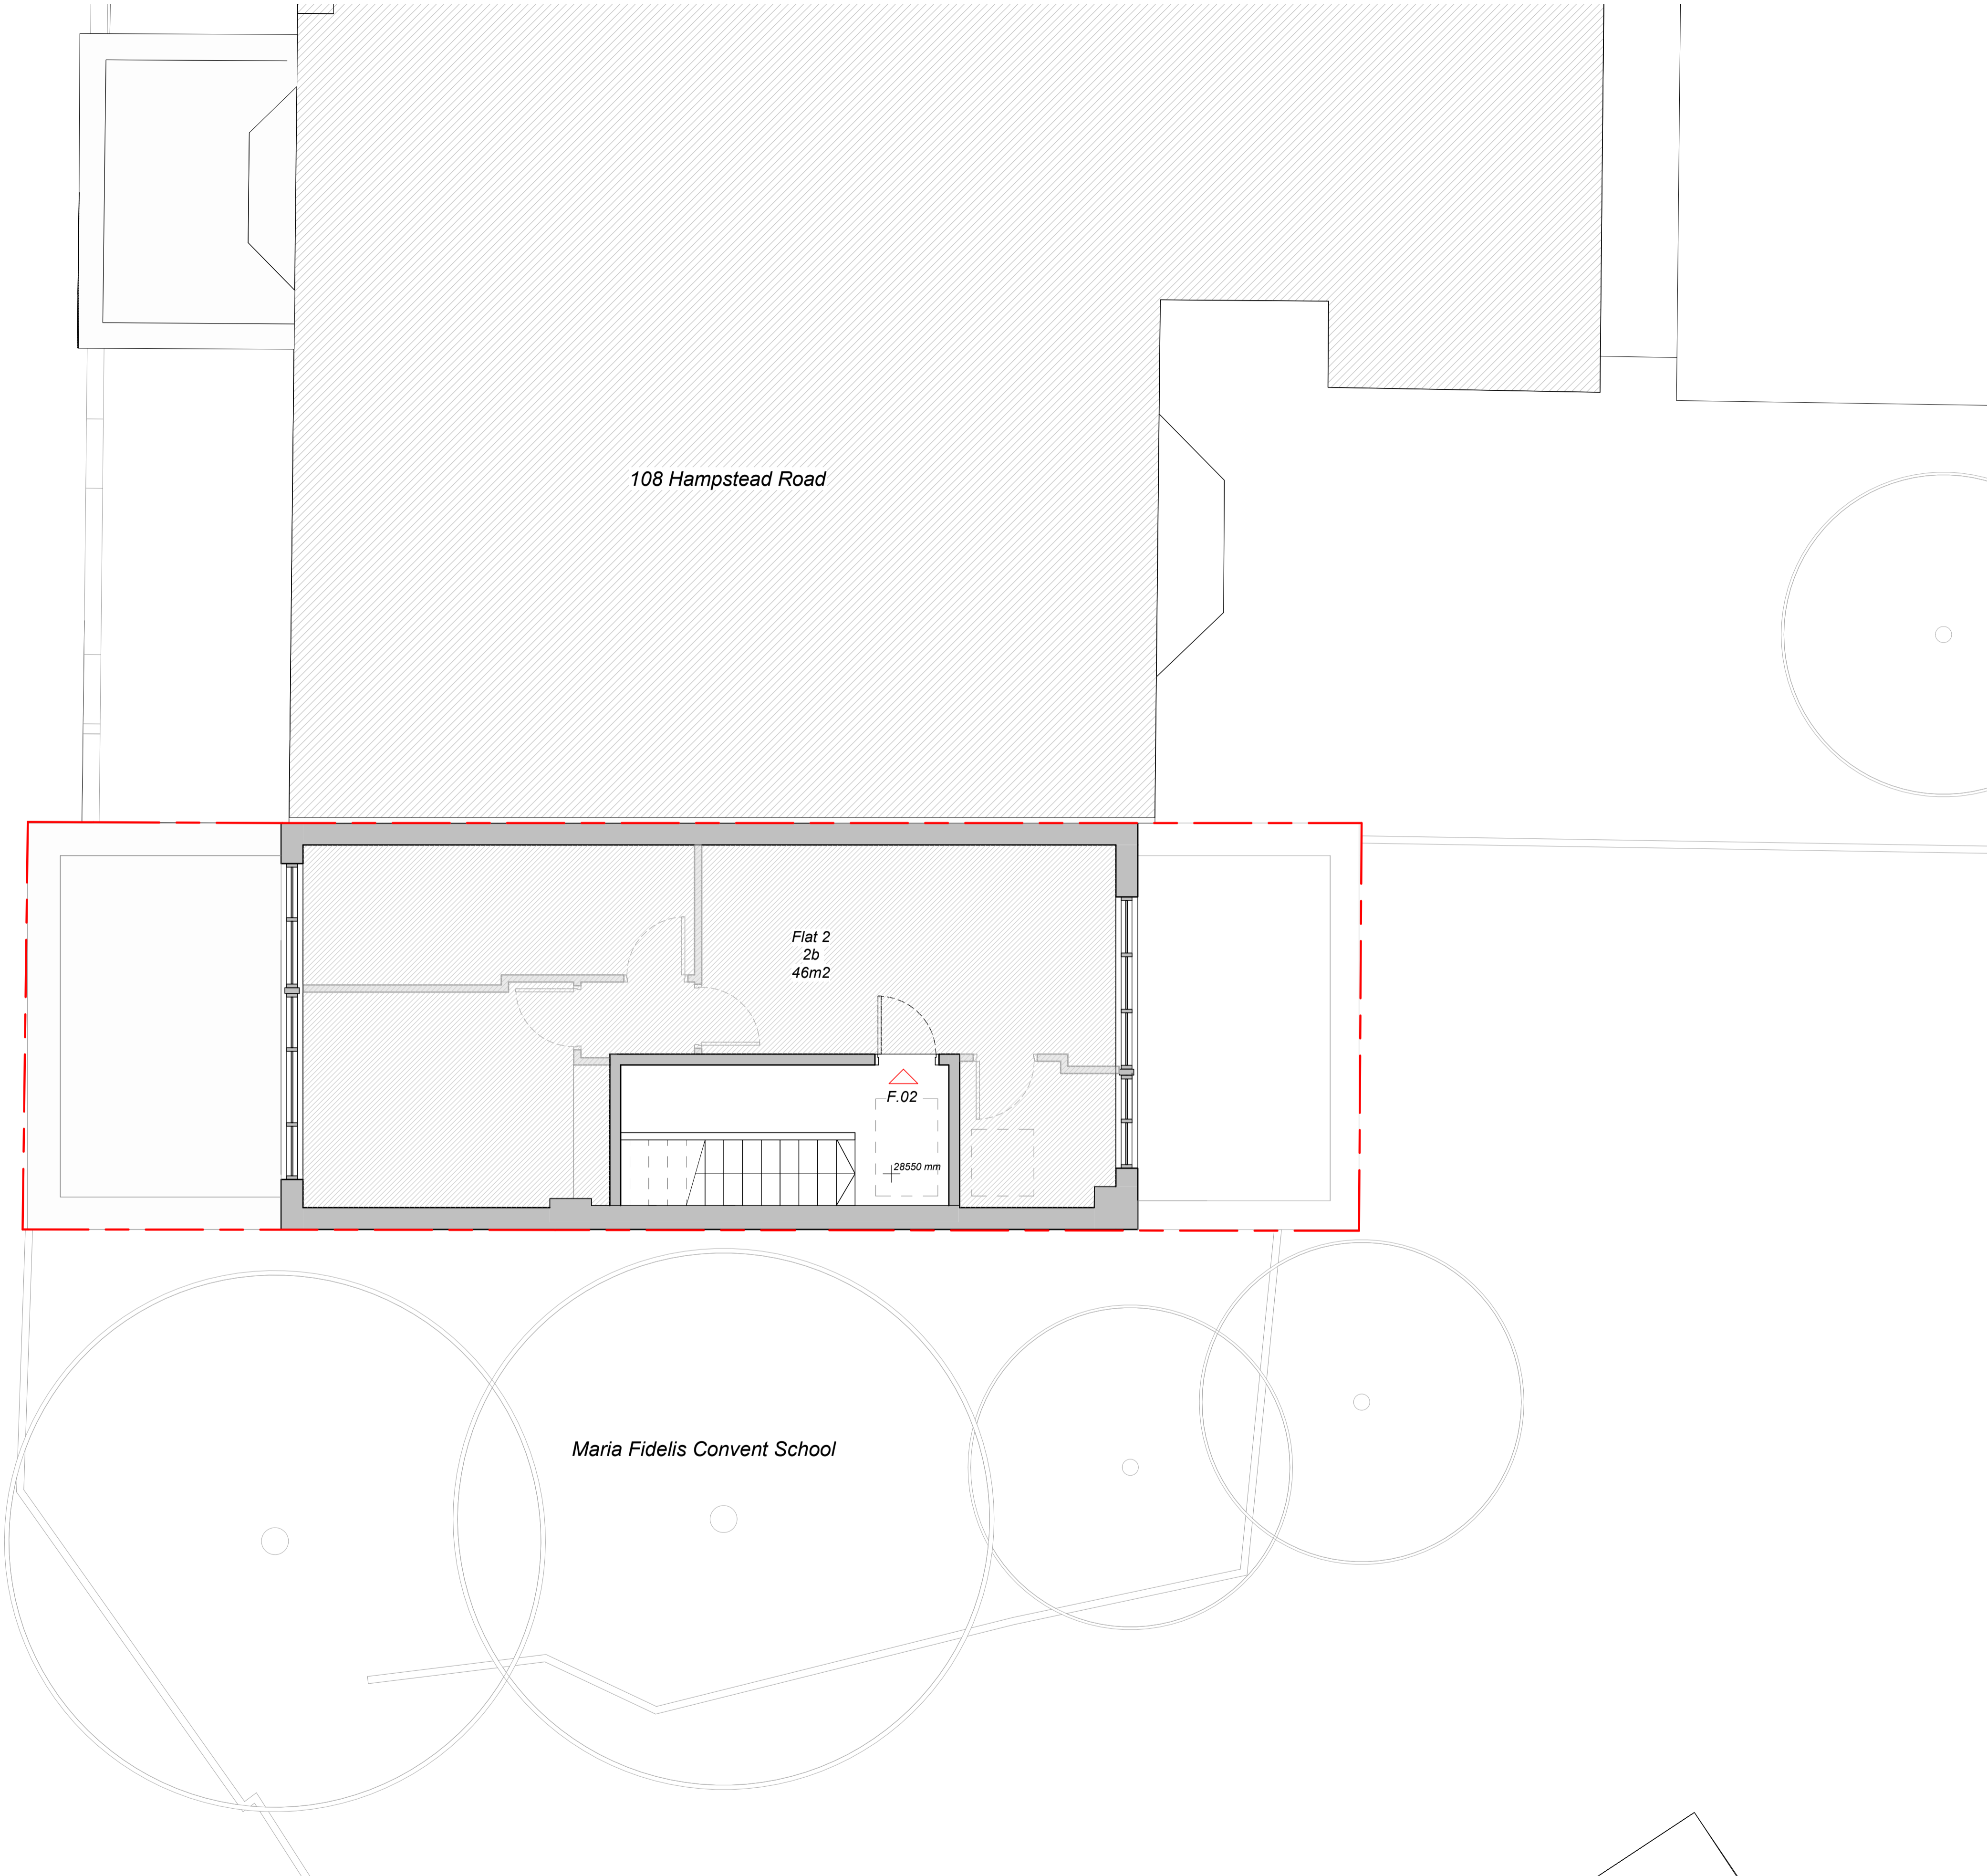

Second Floor
1 : 50

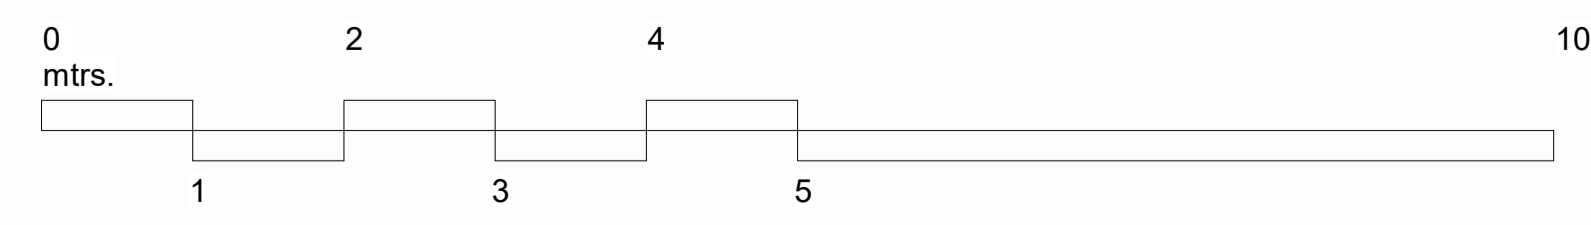

P1	18.12.20	PD ISSUE	SD/AD	CS
REV	DATE	NOTE	DWN	CHCK

Services:
-

Structures:
-

Client:
Whitehall Park

Project:
106 Hampstead Road (PD)
106 Hampstead Rd, NW1

Drawing Title:
Existing Second Floor Plan

Project No:	Sheet No:	Stage:
1005(PD)	053	INFORMATION


Scale:	Paper Size:	Revision:
1 : 50	A1	P1

Drawn By:	Checked By:	Date of first Issue:
AD/SD	CS	26.11.20



CLIVE SALL ARCHITECTURE Ltd.
2 Providence Yard
Ezra Street
London E2 7RJ



This drawing is protected under Copyright and at no time should any portion of this drawing be reproduced or copied without the permission of The Architect (Design Copyright Act 1968). This drawing must not be used for purposes other than that for which it is provided. It is supplied without liability for any errors or omissions and is subject to statutory consents. All drawings are to be read in conjunction with any relevant specifications, consultant, specialist and any other related information. Do not scale from this drawing. Information shown is subject to detailed site surveys with all dimensions to be verified on site prior to the commencement of any work or the production of any shop drawing. All dimensions are to be checked on site by, and remain the responsibility of, the contractor. All discrepancies are to be brought to the attention of The Architect immediately.

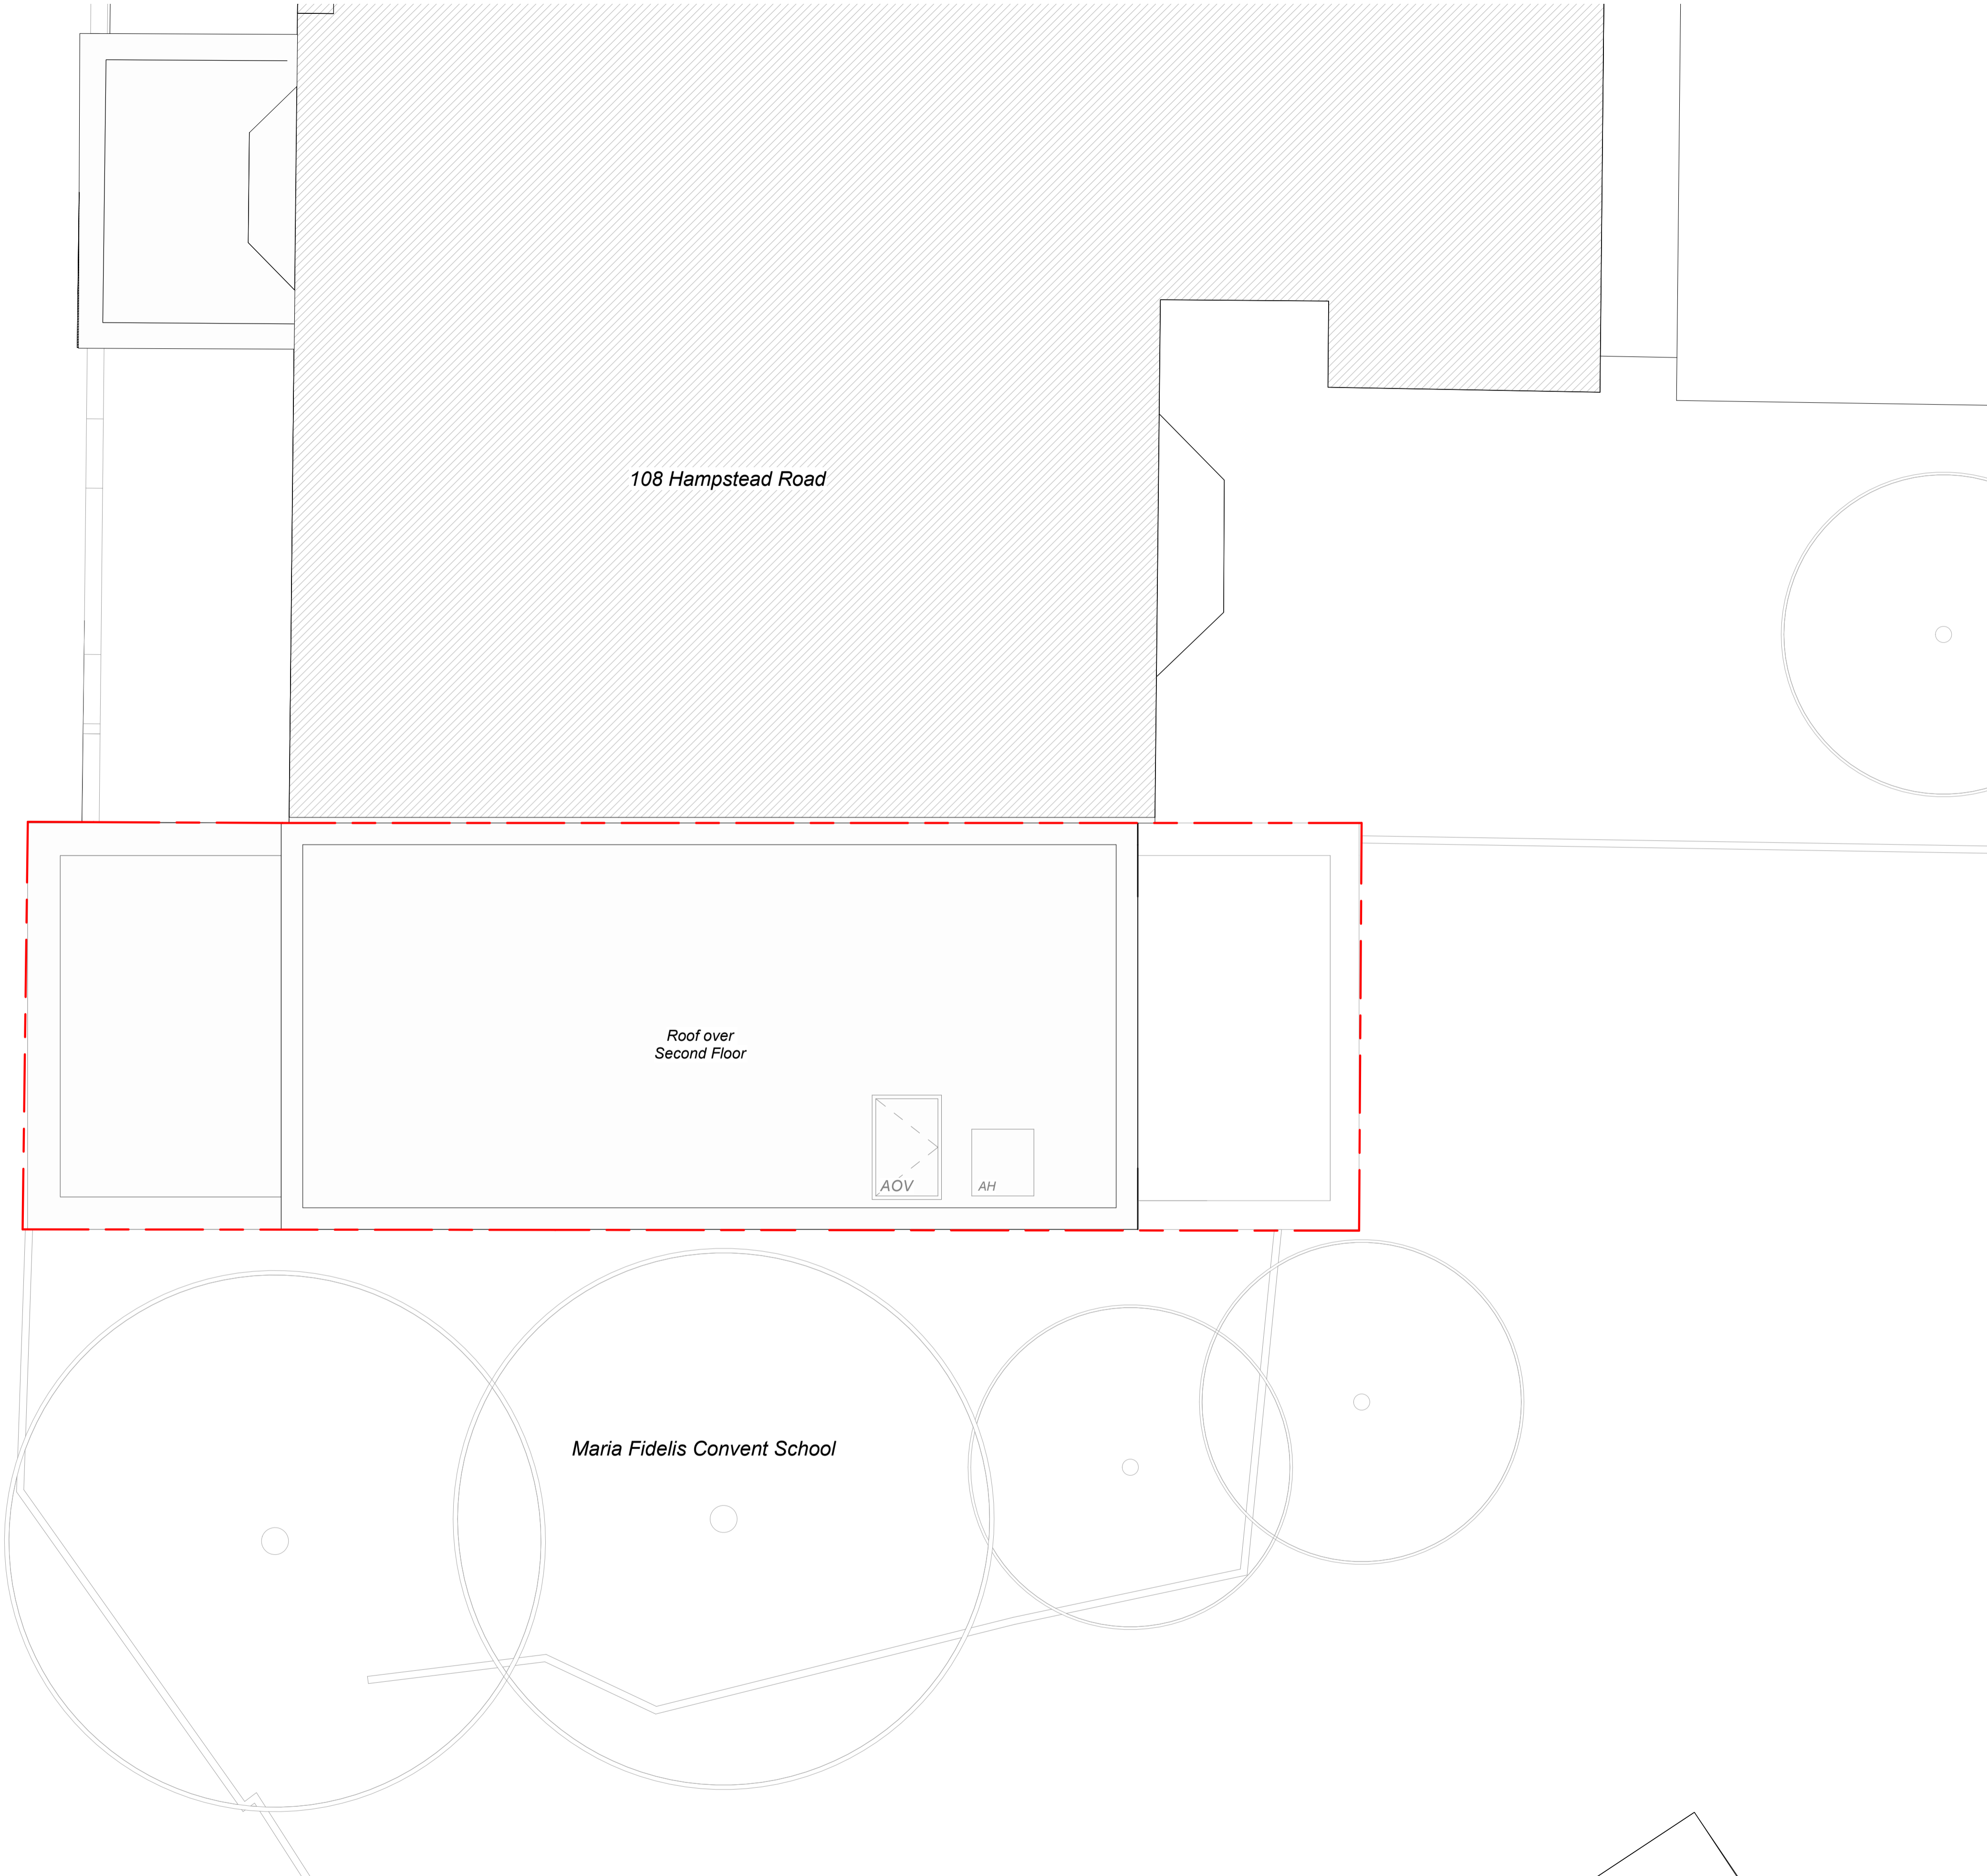

108 Hampstead Road

Roof over Second Floor

Maria Fidelis Convent School

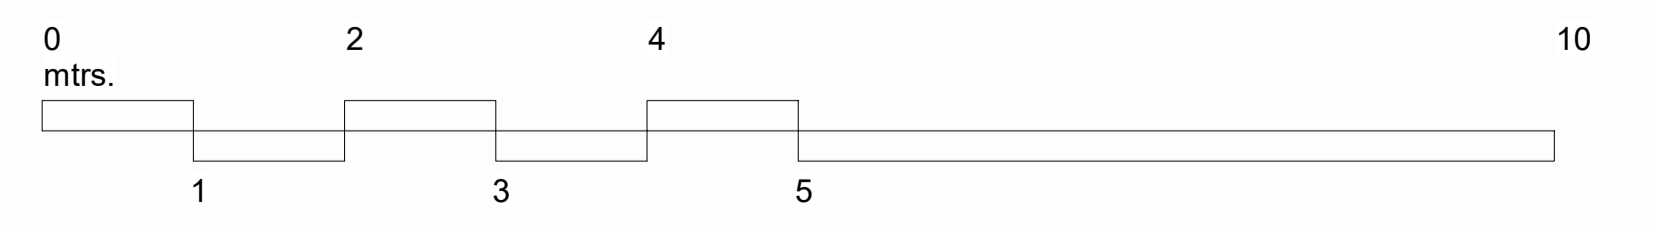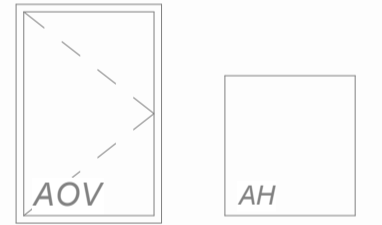


P1	18.12.20	PD ISSUE	SD/AD	CS
REV	DATE	NOTE	DWN	CHCK
Services:				
-				
Structures:				
-				
Client:				
Whitehall Park				
Project:				
106 Hampstead Road (PD)				
106 Hampstead Rd, NW1				
Drawing Title:				
Existing Roof Plan				
Project No:	Sheet No:	Stage:		
1005(PD)	054	INFORMATION		
Scale:	Paper Size:	Revision:		
1 : 50	A1	P1		
Drawn By:	Checked By:	Date of first Issue:		
SD	cs	08.12.20		




CLIVE SALL ARCHITECTURE Ltd.
2 Providence Yard
Ezra Street
London E2 7RJ

This drawing is protected under Copyright and at no time should any portion of this drawing be reproduced or copied without the permission of The Architect (Design Copyright Act 1968). This drawing must not be used for purposes other than that for which it is provided. It is supplied without liability for any errors or omissions and is subject to statutory consents. All drawings are to be read in conjunction with any relevant specifications, consultant, specialist and any other related information. Do not scale from this drawing. Information shown is subject to detailed site surveys with all dimensions to be verified on site prior to the commencement of any work or the production of any shop drawing. All dimensions are to be checked on site by, and remain the responsibility of, the contractor. All discrepancies are to be brought to the attention of The Architect immediately.

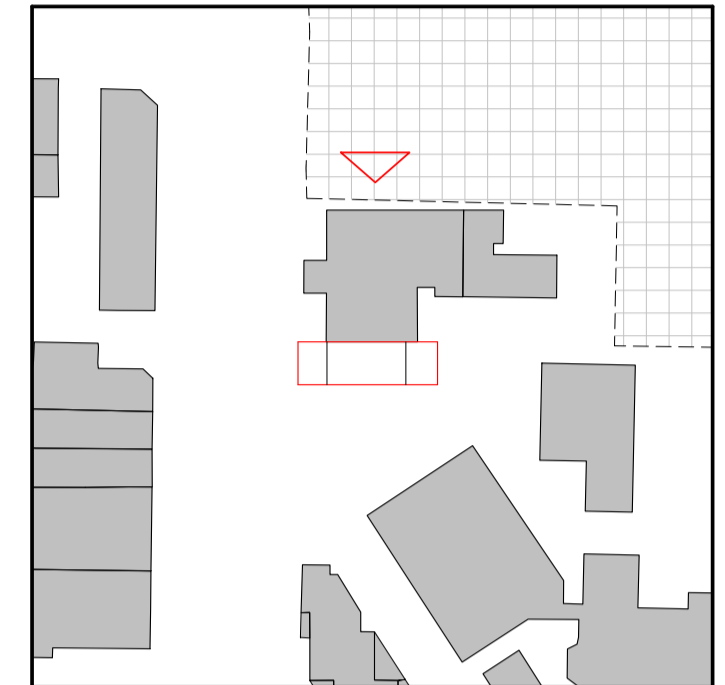

Key Plan
 1:1000

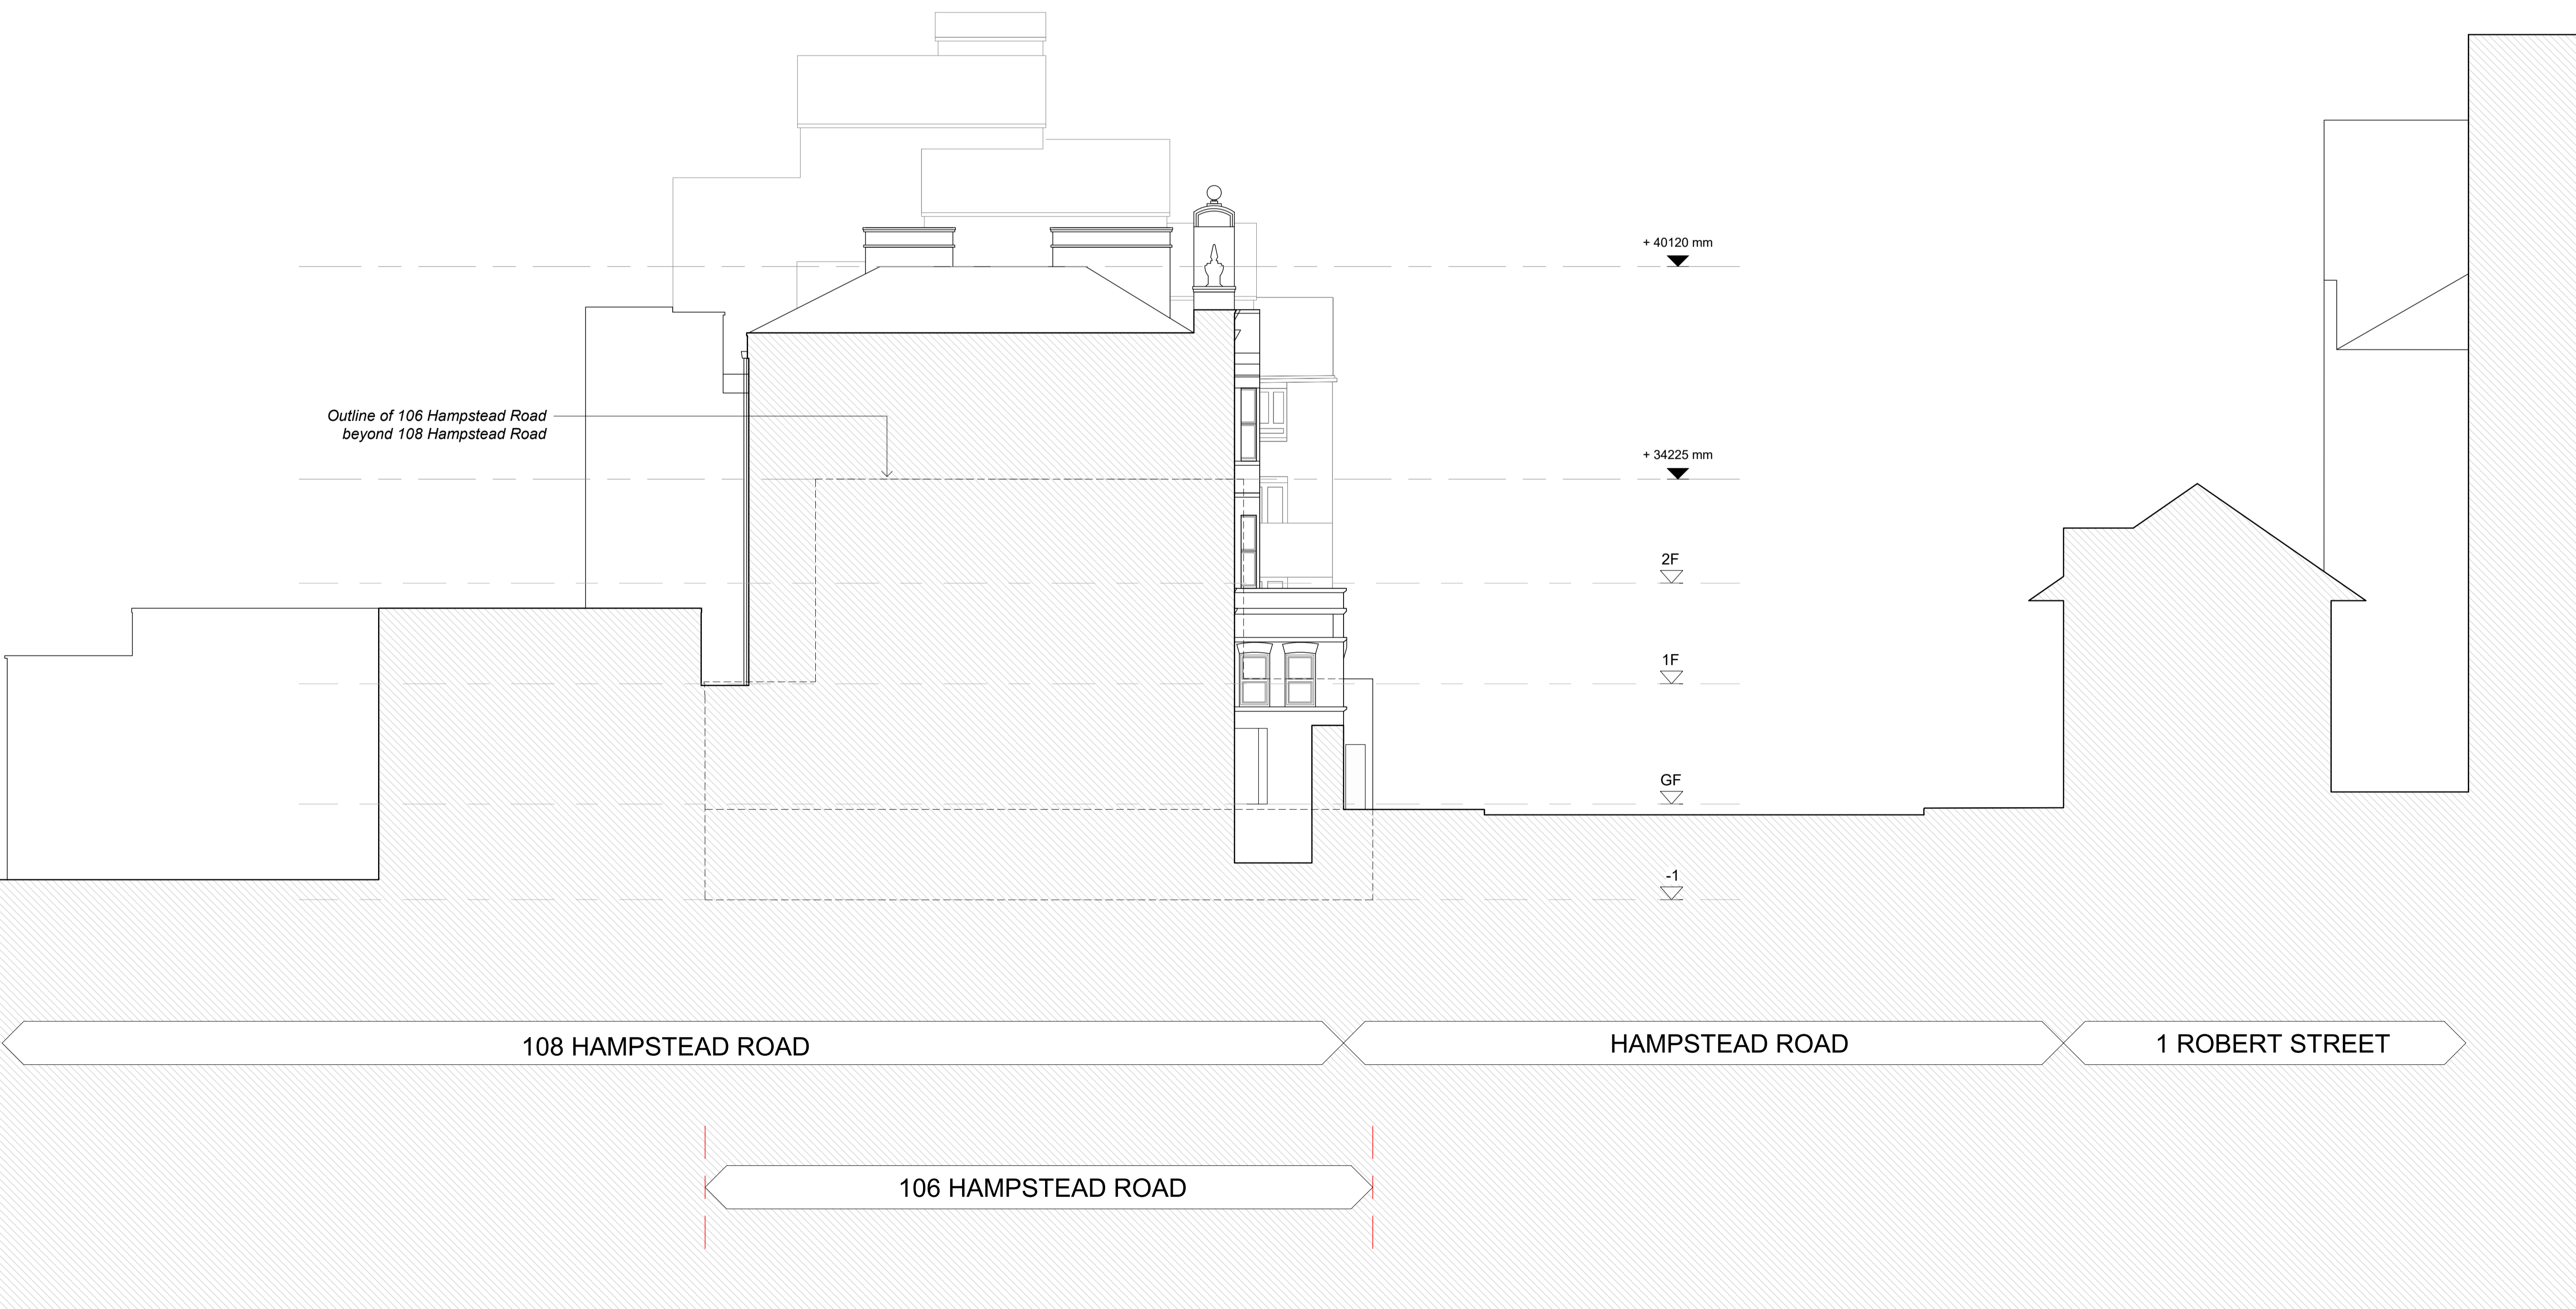

REV	DATE	NOTE	SD/AD	CS
P1	18.12.20	PD ISSUE		
			DWN	CHCK

Services:
 -

Structures:
 -

Client:
 Whitehall Park

Project:
 106 Hampstead Road (PD)
 106 Hampstead Rd, NW1


Drawing Title:
 Existing Elevations - North

Project No:	Sheet No:	Stage:
1005(PD)	020	INFORMATION
Scale:	Paper Size:	Revision:
As indicated	A1	P1
Drawn By:	Checked By:	Date of first Issue:
AD/SD	CS	26.11.20




CLIVE SALL ARCHITECTURE Ltd.
 2 Providence Yard
 Ezra Street
 London E2 7RJ

This drawing is protected under Copyright and at no time should any portion of this drawing be reproduced or copied without the permission of The Architect (Design Copyright Act 1968). This drawing must not be used for purposes other than that for which it is provided. It is supplied without liability for any errors or omissions and is subject to statutory consents. All drawings are to be read in conjunction with any relevant specifications, consultant, specialist and any other related information. Do not scale from this drawing. Information shown is subject to detailed site surveys with all dimensions to be verified on site prior to the commencement of any work or the production of any shop drawing. All dimensions are to be checked on site by, and remain the responsibility of, the contractor. All discrepancies are to be brought to the attention of The Architect immediately.

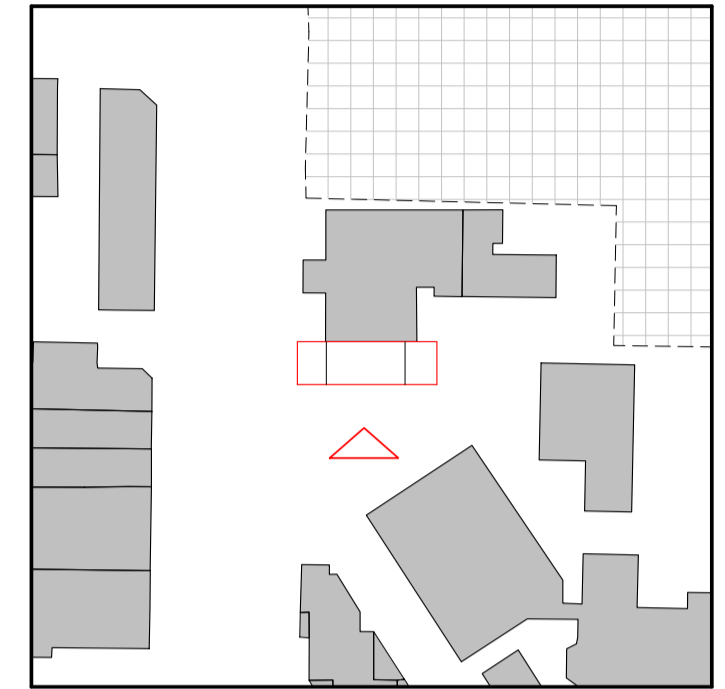

Key Plan
 1:1000

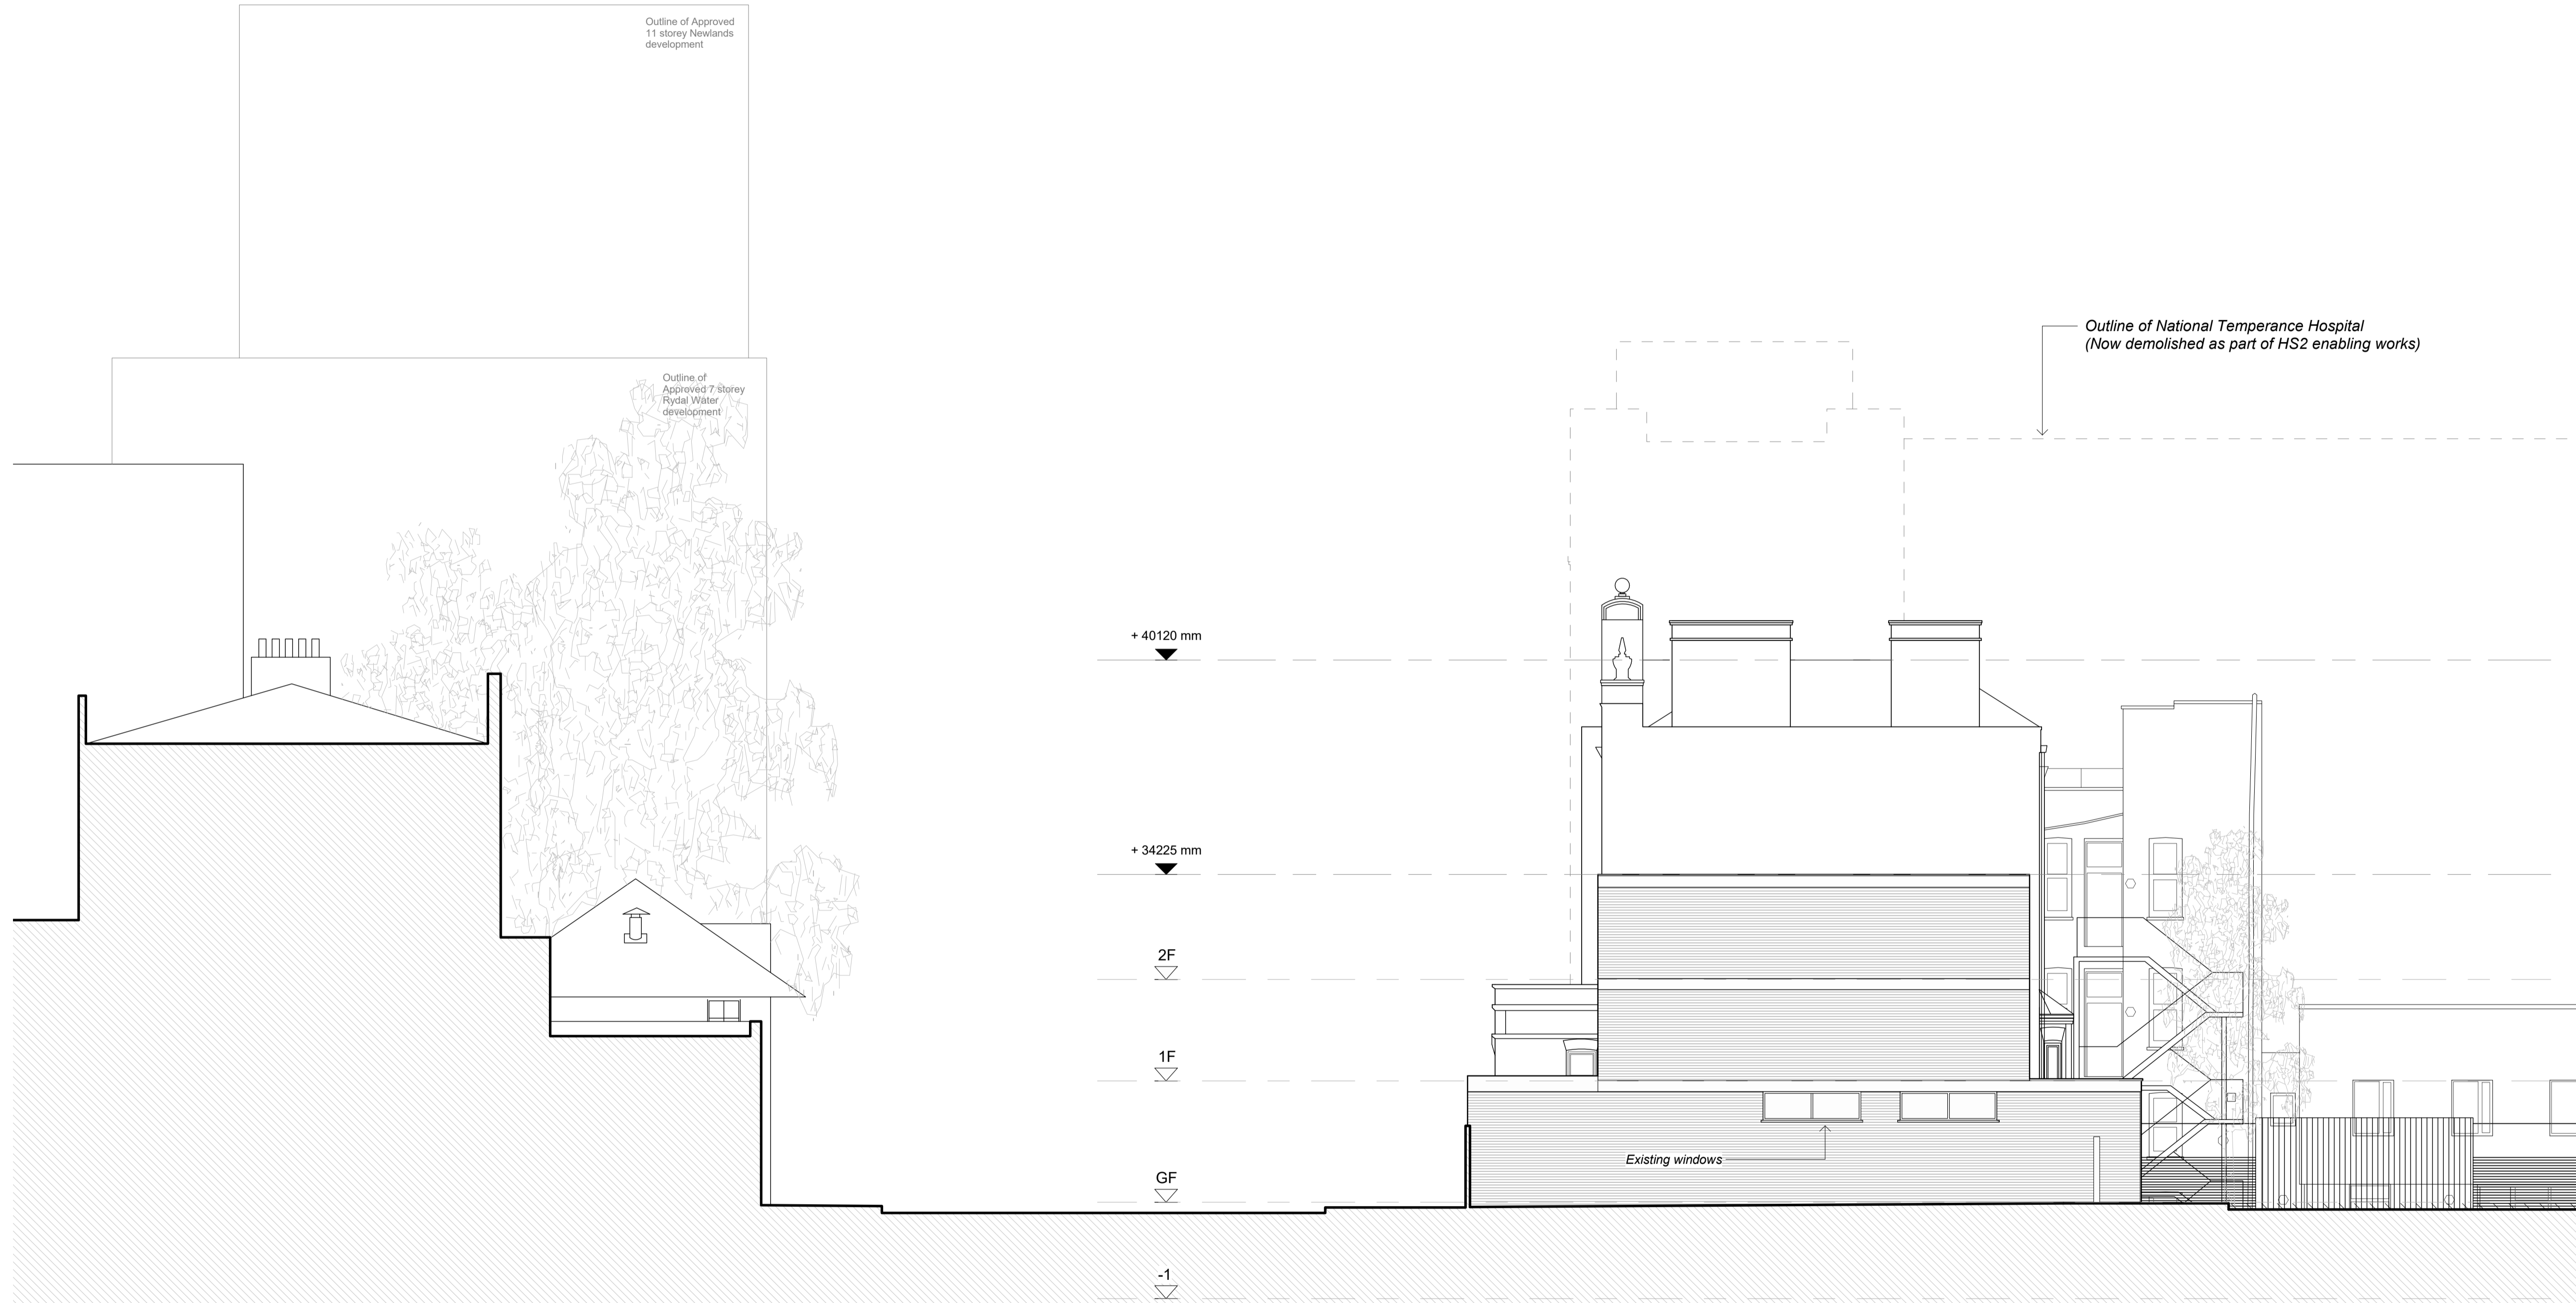

P1	18.12.20	PD ISSUE	SD/AD	CS
REV	DATE	NOTE	DWN	CHCK

Services:
 -

Structures:
 -

Client:
 Whitehall Park

Project:
 106 Hampstead Road (PD)
 106 Hampstead Rd, NW1

Drawing Title:
 Existing Elevations - South

Project No:	Sheet No:	Stage:
1005(PD)	021	INFORMATION
Scale:	Paper Size:	Revision:
As indicated	A1	P1


Drawn By:	Checked By:	Date of first Issue:
AD/SD	CS	26.11.20

119 HAMPSTEAD ROAD

HAMPSTEAD ROAD


106 HAMPSTEAD ROAD

MARIA FIDELIS CONVENT SCHOOL

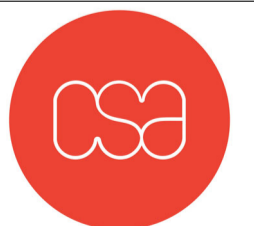


CLIVE SALL ARCHITECTURE Ltd.
 2 Providence Yard
 Ezra Street
 London E2 7RJ

This drawing is protected under Copyright and at no time should any portion of this drawing be reproduced or copied without the permission of The Architect (Design Copyright Act 1968). This drawing must not be used for purposes other than that for which it is provided. It is supplied without liability for any errors or omissions and is subject to statutory consents. All drawings are to be read in conjunction with any relevant specifications, consultant, specialist and any other related information. Do not scale from this drawing. Information shown is subject to detailed site surveys with all dimensions to be verified on site prior to the commencement of any work or the production of any shop drawing. All dimensions are to be checked on site by, and remain the responsibility of, the contractor. All discrepancies are to be brought to the attention of The Architect immediately.

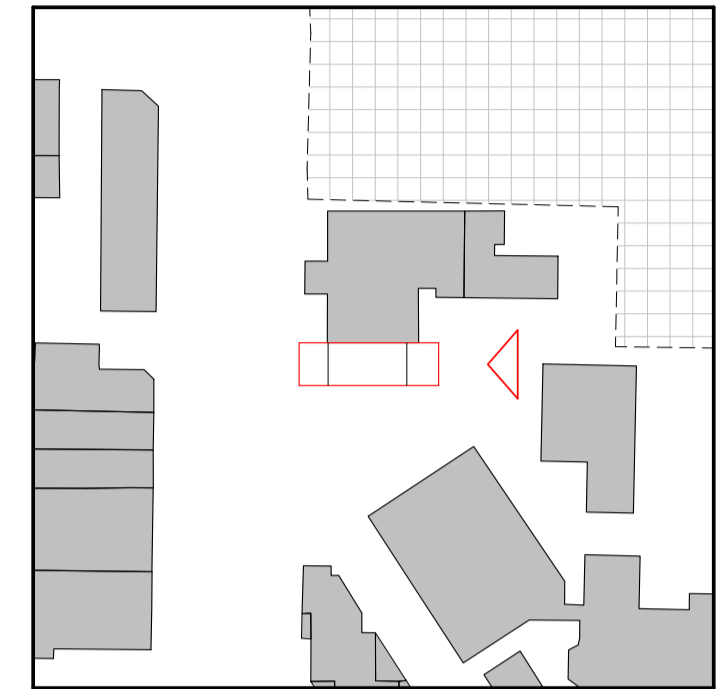

Key Plan
 1:1000

Outline of National Temperance Hospital
 (Now demolished as part of HS2 enabling works)

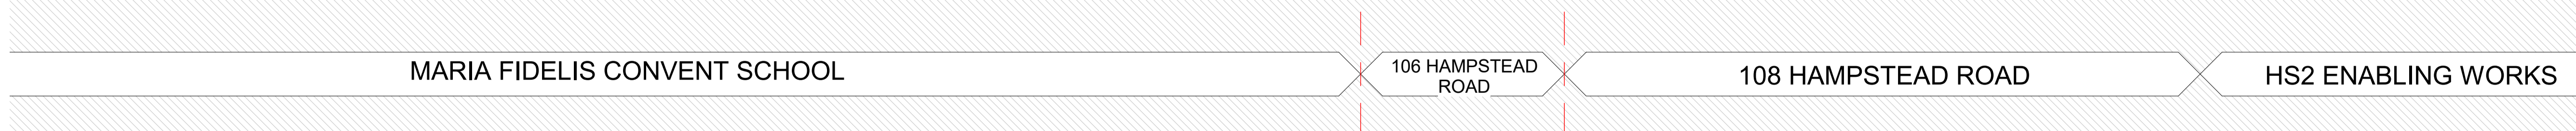

P1	18.12.20	PD ISSUE	SD/AD CS
REV	DATE	NOTE	DWN CHCK

Services:
 -

Structures:
 -

Client:
 Whitehall Park

Project:
 106 Hampstead Road (PD)
 106 Hampstead Rd, NW1

Drawing Title:
 Existing Elevations - East


Project No:	Sheet No:	Stage:
1005(PD)	022	INFORMATION
Scale:	Paper Size:	Revision:
As indicated	A1	P1

Drawn By:	Checked By:	Date of first Issue:
AD/SD	CS	26.11.20




CLIVE SALL ARCHITECTURE Ltd.
 2 Providence Yard
 Ezra Street
 London E2 7RJ

This drawing is protected under Copyright and at no time should any portion of this drawing be reproduced or copied without the permission of The Architect (Design Copyright Act 1968). This drawing must not be used for purposes other than that for which it is provided. It is supplied without liability for any errors or omissions and is subject to statutory consents. All drawings are to be read in conjunction with any relevant specifications, consultant, specialist and any other related information. Do not scale from this drawing. Information shown is subject to detailed site surveys with all dimensions to be verified on site prior to the commencement of any work or the production of any shop drawing. All dimensions are to be checked on site by, and remain the responsibility of, the contractor. All discrepancies are to be brought to the attention of The Architect immediately.

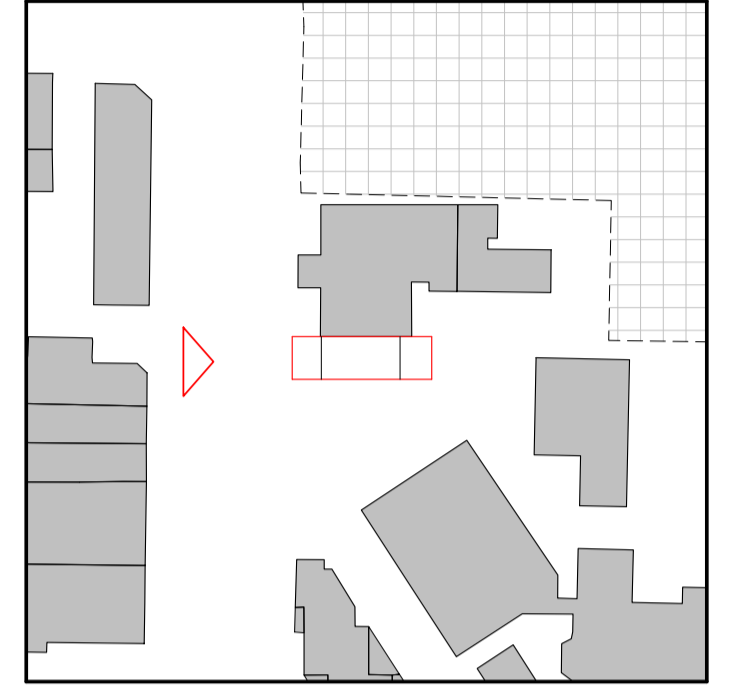

Key Plan
 1:1000

Outline of National Temperance Hospital
 (Now demolished as part of HS2 enabling works)

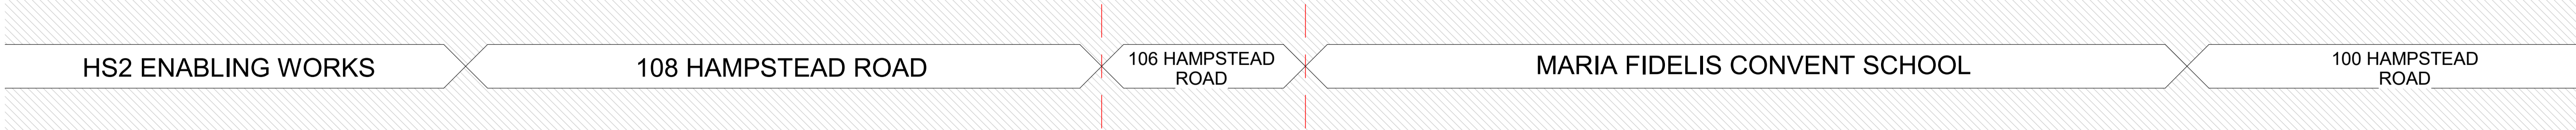

P1	18.12.20	PD ISSUE	SD/AD	CS
REV	DATE	NOTE	DWN	CHCK

Services:
 -

Structures:
 -

Client:
 Whitehall Park

Project:
 106 Hampstead Road (PD)
 106 Hampstead Rd, NW1


Drawing Title:
 Existing Elevations - West

Project No:	Sheet No:	Stage:
1005(PD)	023	INFORMATION
Scale:	Paper Size:	Revision:
As indicated	A1	P1
Drawn By:	Checked By:	Date of first Issue:
AD/SD	CS	26.11.20




CLIVE SALL ARCHITECTURE Ltd.
 2 Providence Yard
 Ezra Street
 London E2 7RJ

Note:
 This drawing is protected under Copyright and at no time should any portion of this drawing be reproduced or copied without the permission of The Architect (Design Copyright Act 1968). This drawing must not be used for purposes other than that for which it is provided. It is supplied without liability for any errors or omissions and is subject to statutory consents. All drawings are to be read in conjunction with any relevant specifications, consultant and specialist information. Do not scale from this drawing. Information shown is subject to detailed site surveys. All dimensions are to be checked on site by, and remain the responsibility of, the contractor. All discrepancies are to be brought to the attention of The Architect.

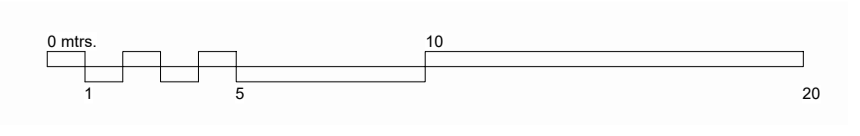


P1 18.12.20 PD ISSUE		SD/AD CS	
drawing status			
INFORMATION			
2 providence yard020 70337855 E2 7RJ		CLIVE SALL ARCHITECTURE	
www.csa.london			
project	drawn	audited	scale
Whitehall Park	AD/SD	CS	1 : 200@ A1
106 Hampstead Road (PD)	106 Hampstead Rd, NW1		26.11.20
dwg title	job no.	drg no.	rev
Existing Street Elevation	1005(PD)	024	P1


This drawing is protected under Copyright and at no time should any portion of this drawing be reproduced or copied without the permission of The Architect (Design Copyright Act 1968). This drawing must not be used for purposes other than that for which it is provided. It is supplied without liability for any errors or omissions and is subject to statutory consents. All drawings are to be read in conjunction with any relevant specifications, consultant, specialist and any other related information. Do not scale from this drawing. Information shown is subject to detailed site surveys with all dimensions to be verified on site prior to the commencement of any work or the production of any shop drawing. All dimensions are to be checked on site by, and remain the responsibility of, the contractor. All discrepancies are to be brought to the attention of The Architect immediately.

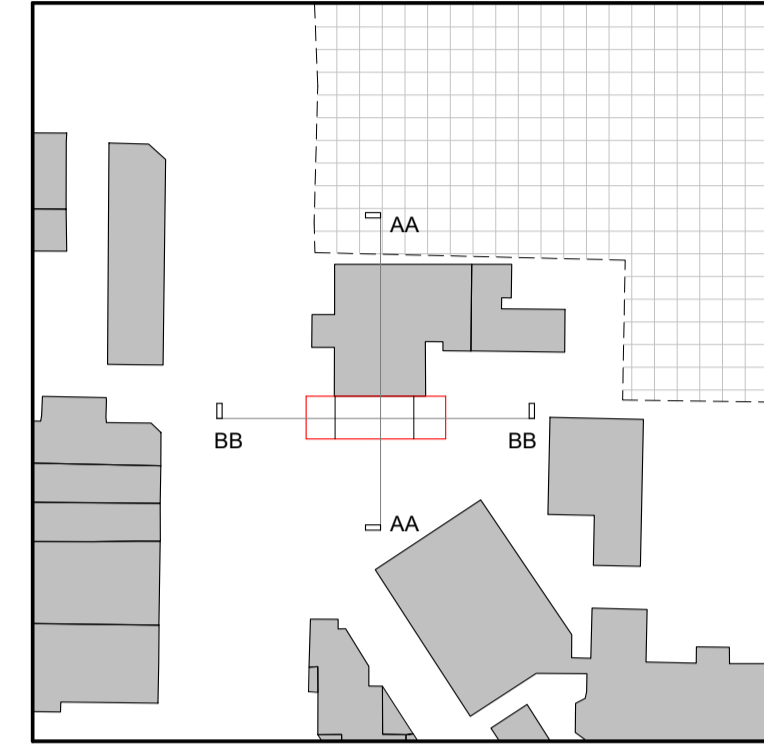

Key Plan
 1:1000

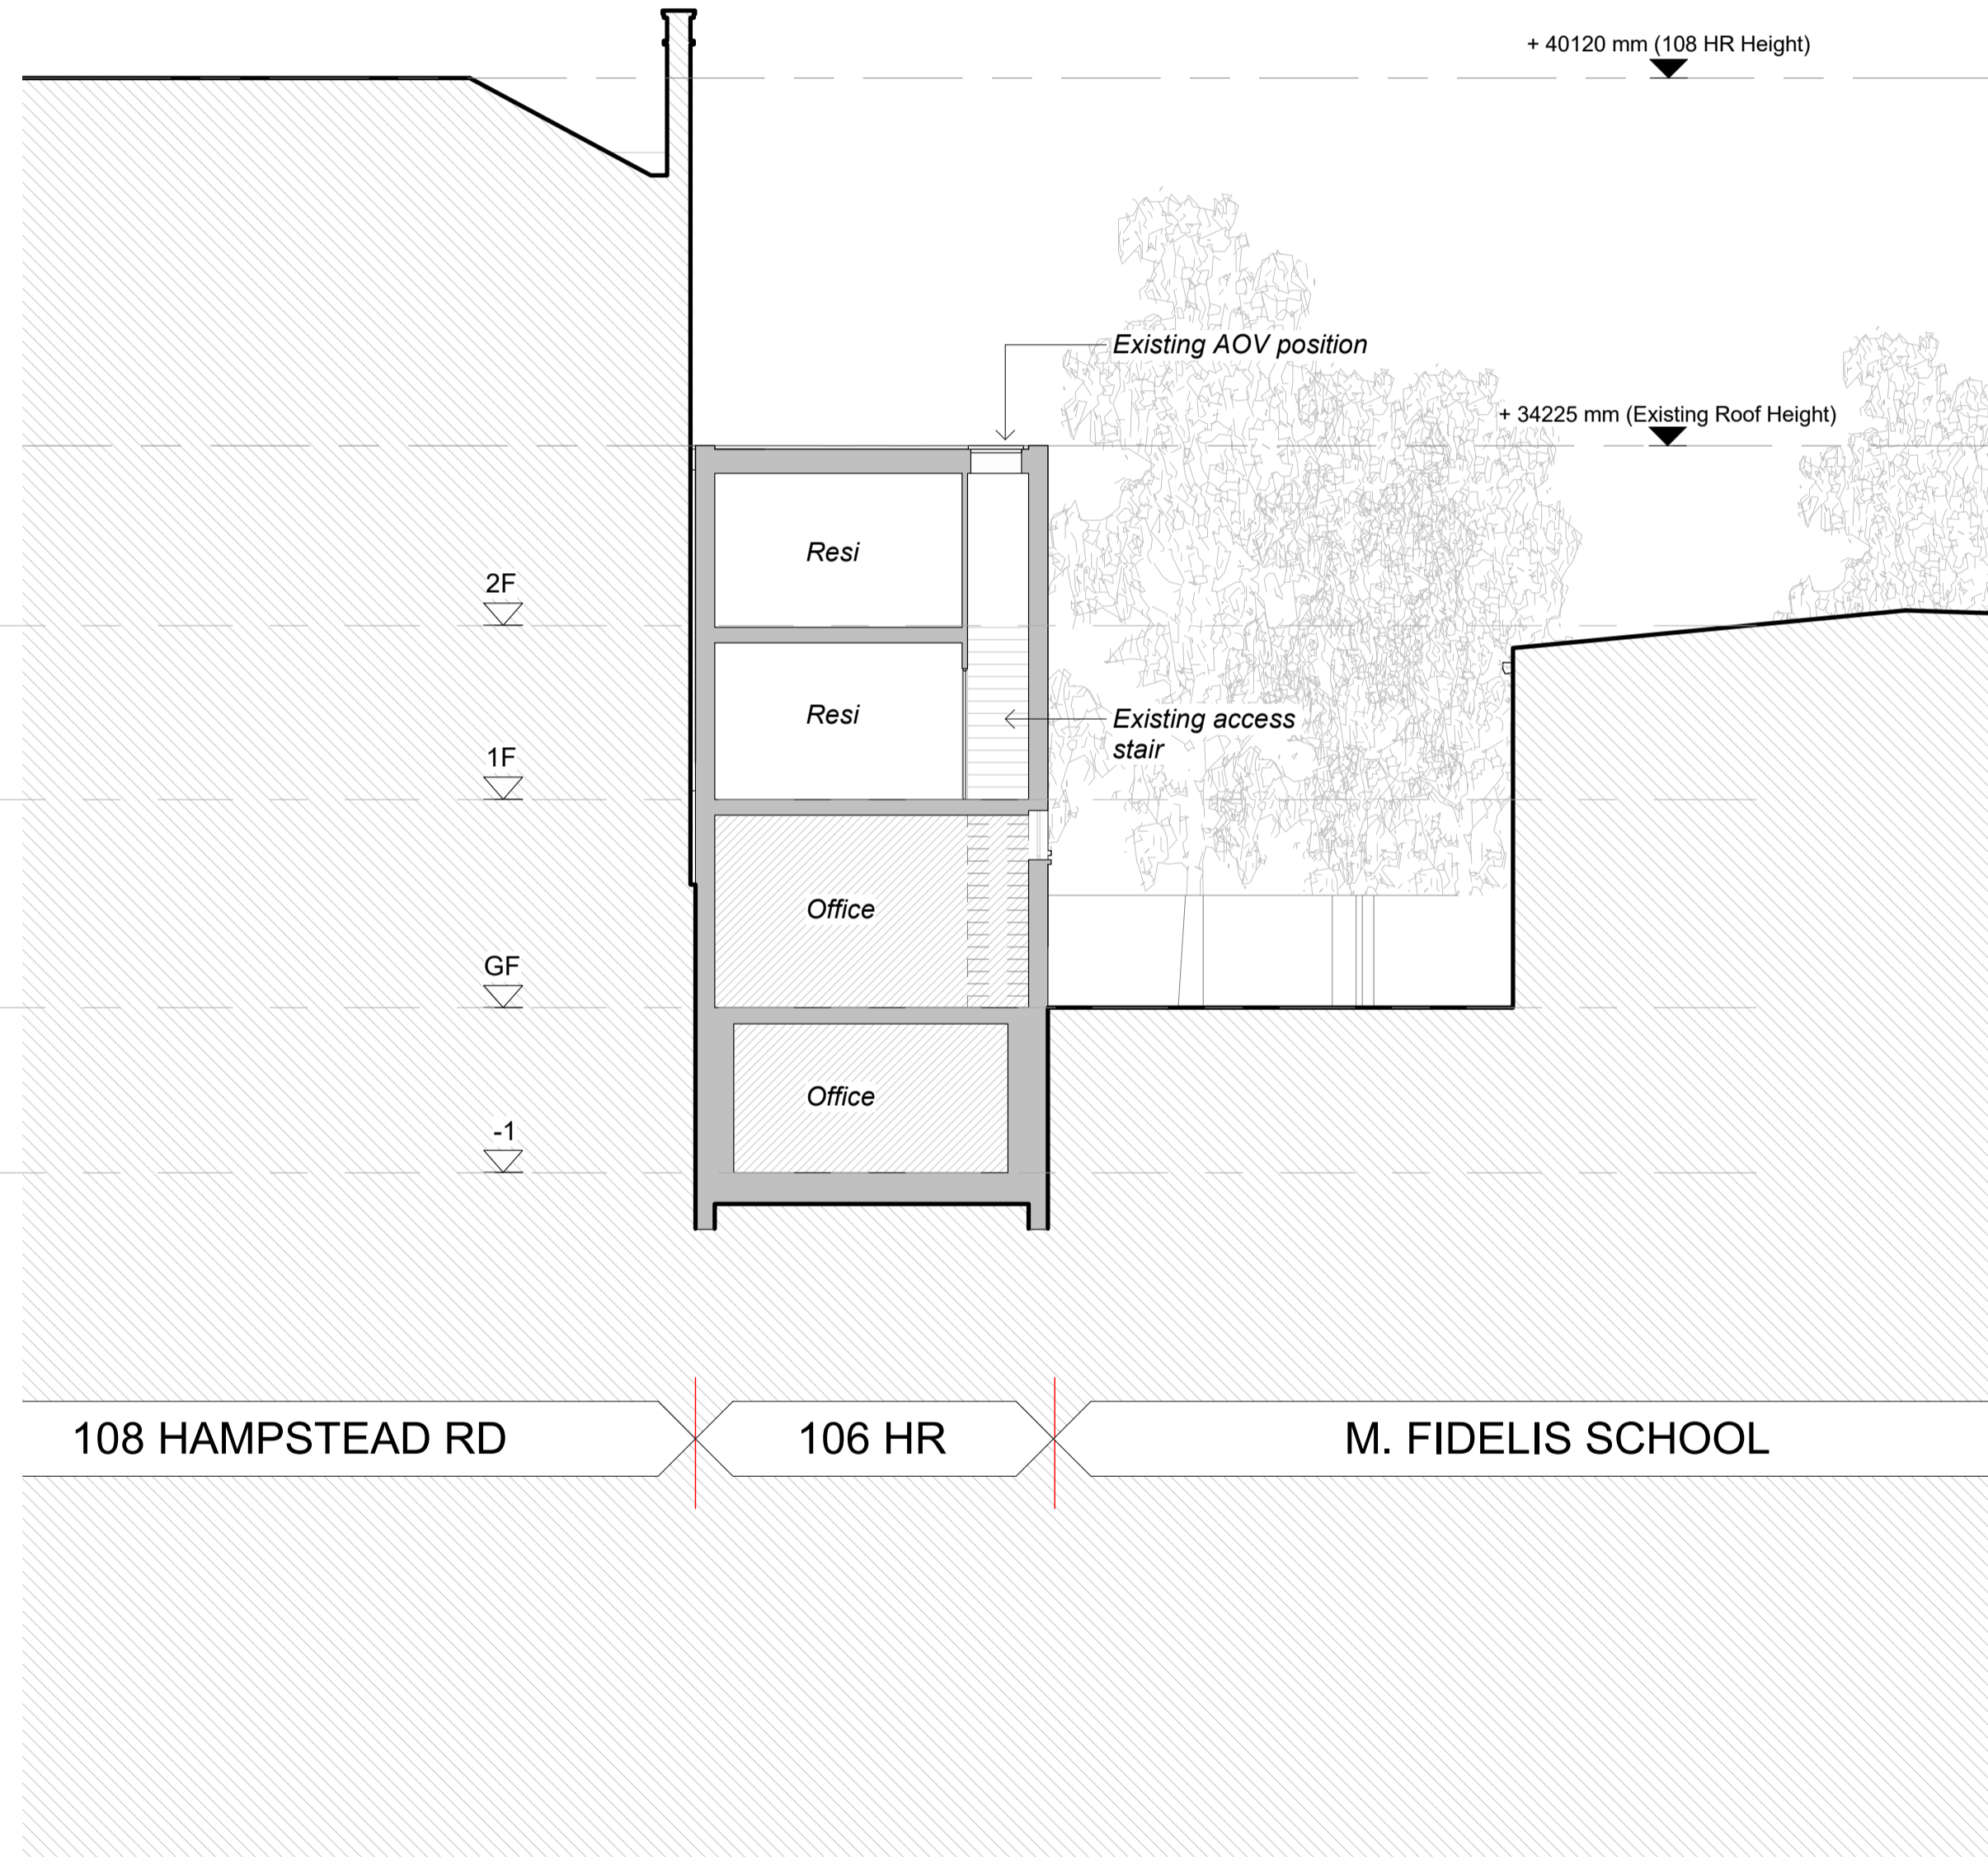

Section AA_Existing
 1 : 100

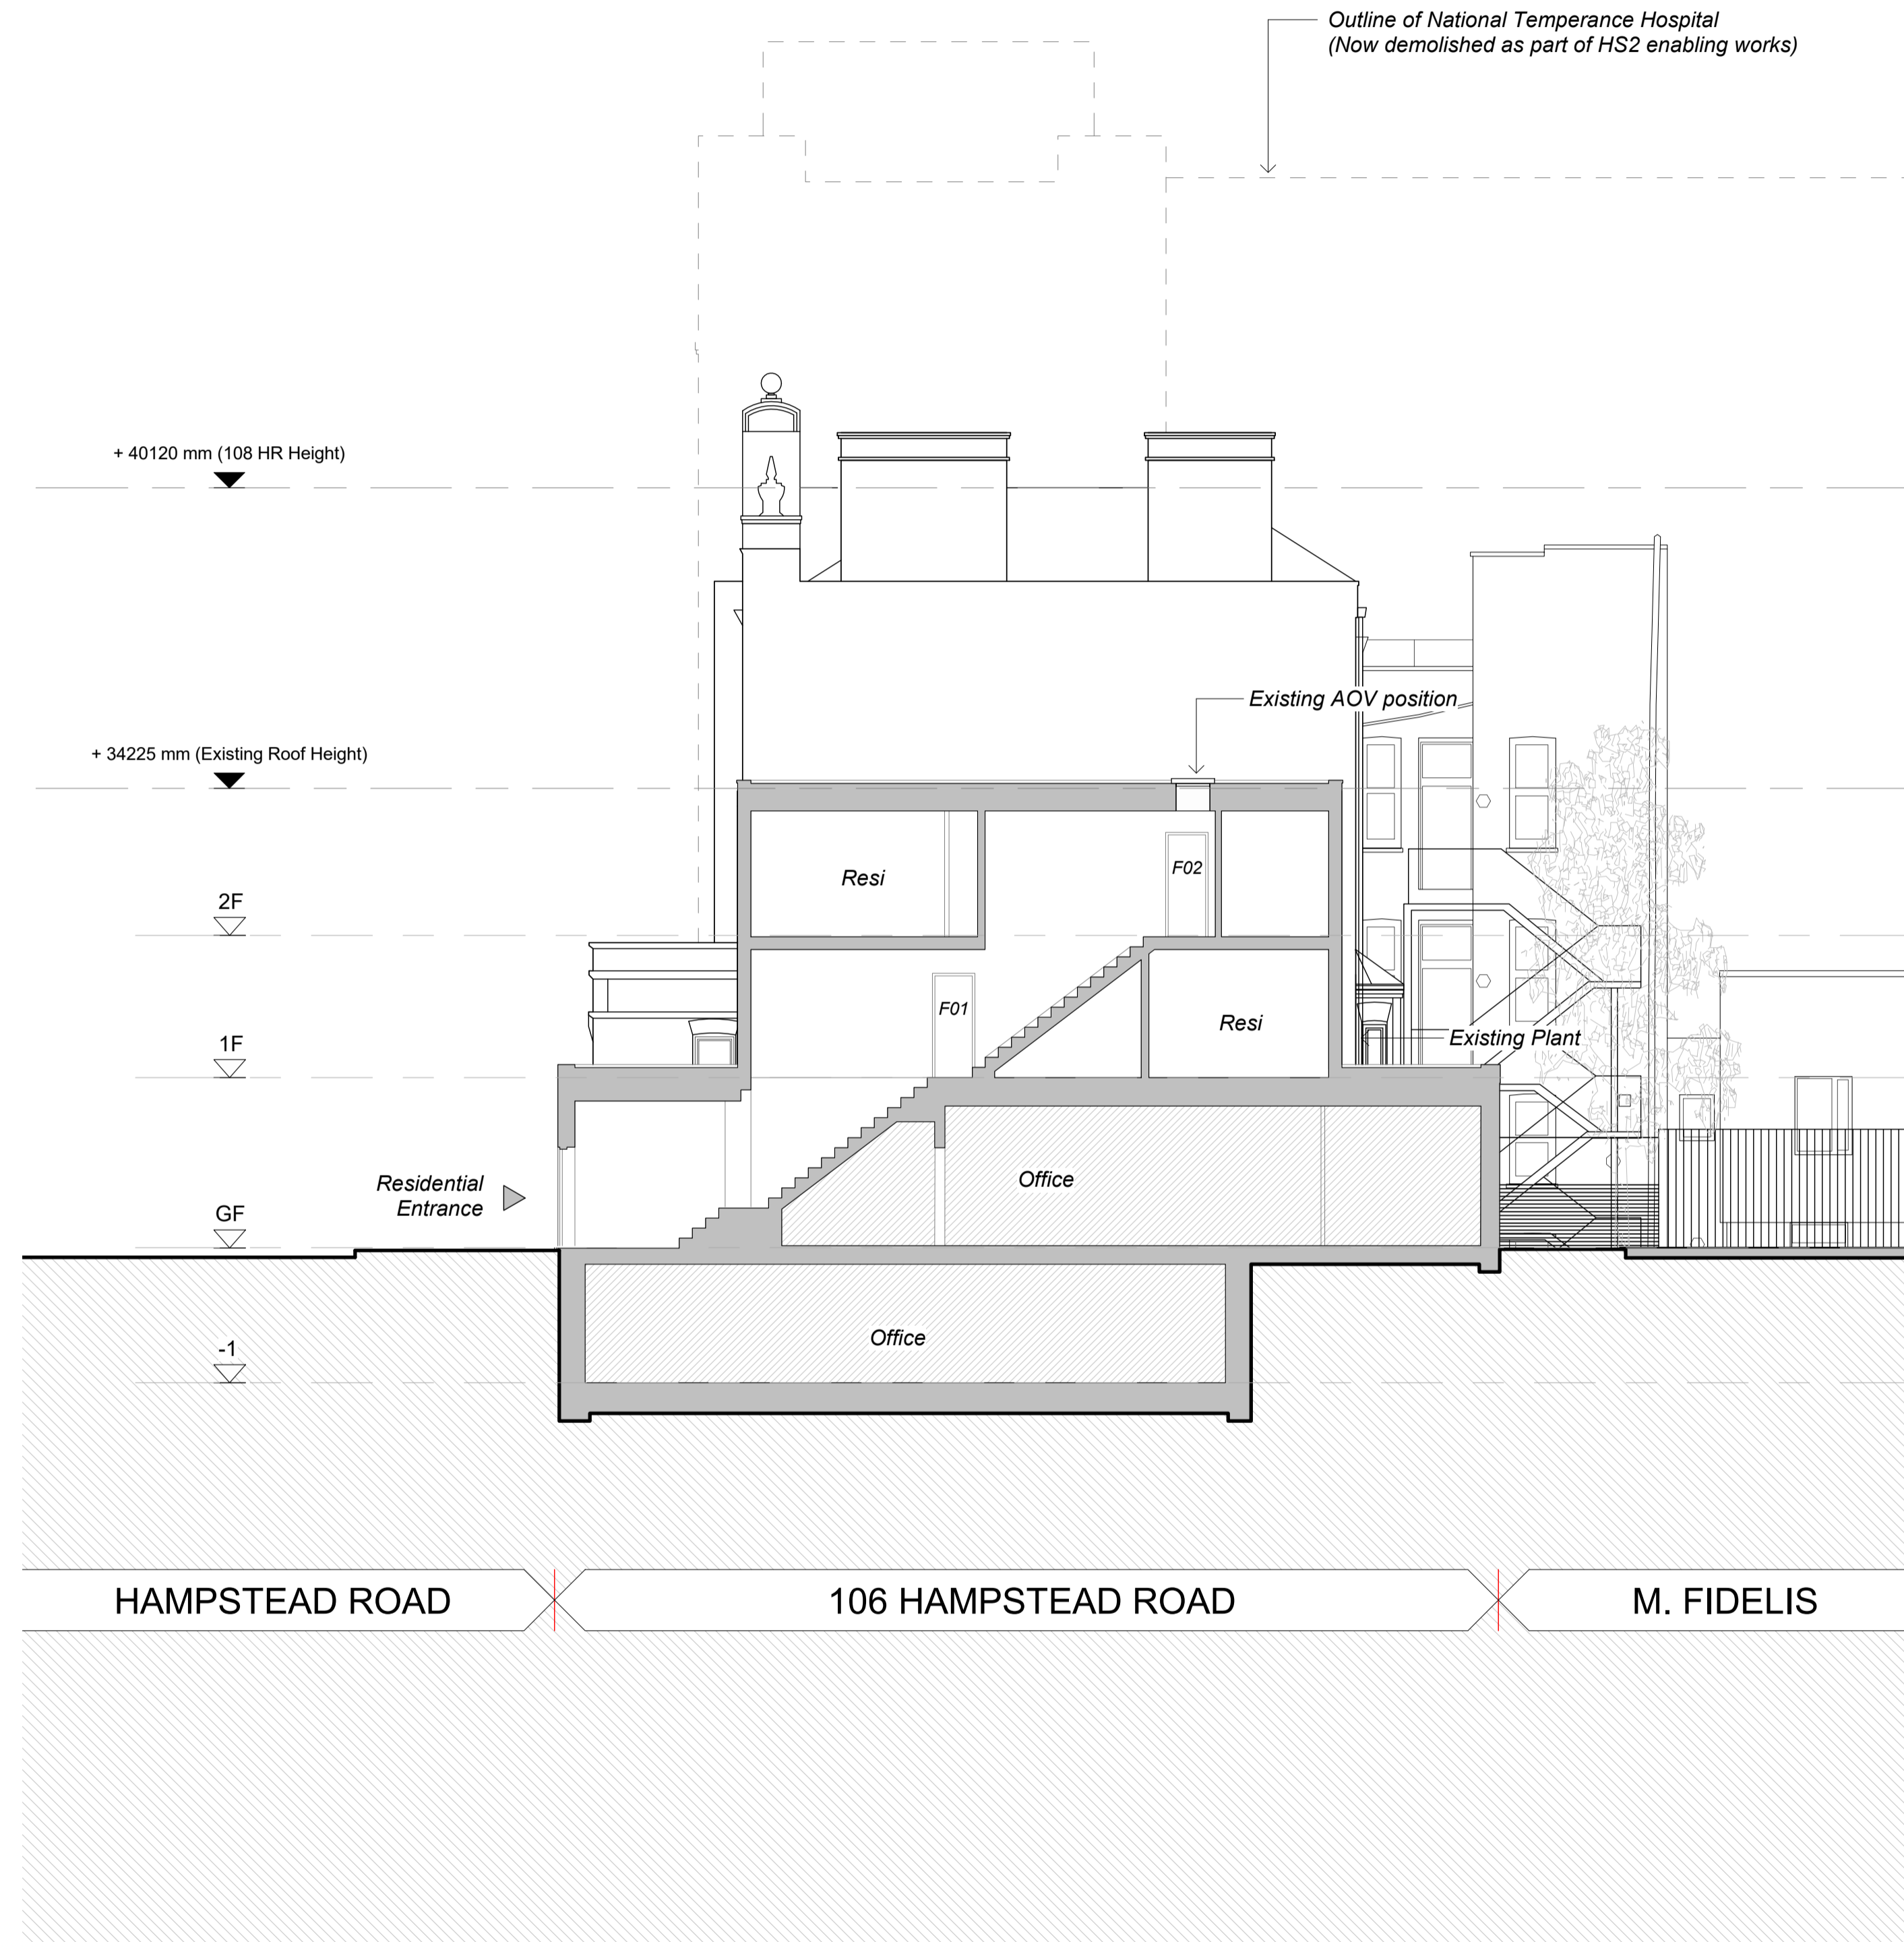

Section BB_Existing
 1 : 100

P1	18.12.20	PD ISSUE	SD/AD	CS
REV	DATE	NOTE	DWN	CHCK

Services:
 -

Structures:
 -

Client:
 Whitehall Park

Project:
 106 Hampstead Road (PD)
 106 Hampstead Rd, NW1

Drawing Title:
 Existing Sections AA BB

Project No:	Sheet No:	Stage:
1005(PD)	030	INFORMATION
Scale:	Paper Size:	Revision:
As indicated	A1	P1

Drawn By:	Checked By:	Date of first Issue:
SD	CS	26.11.20



CLIVE SALL ARCHITECTURE Ltd.
 2 Providence Yard
 Ezra Street
 London E2 7RJ