


NEIGH BOURING PROPERTY.

SECTION B-B as PROPOSED.

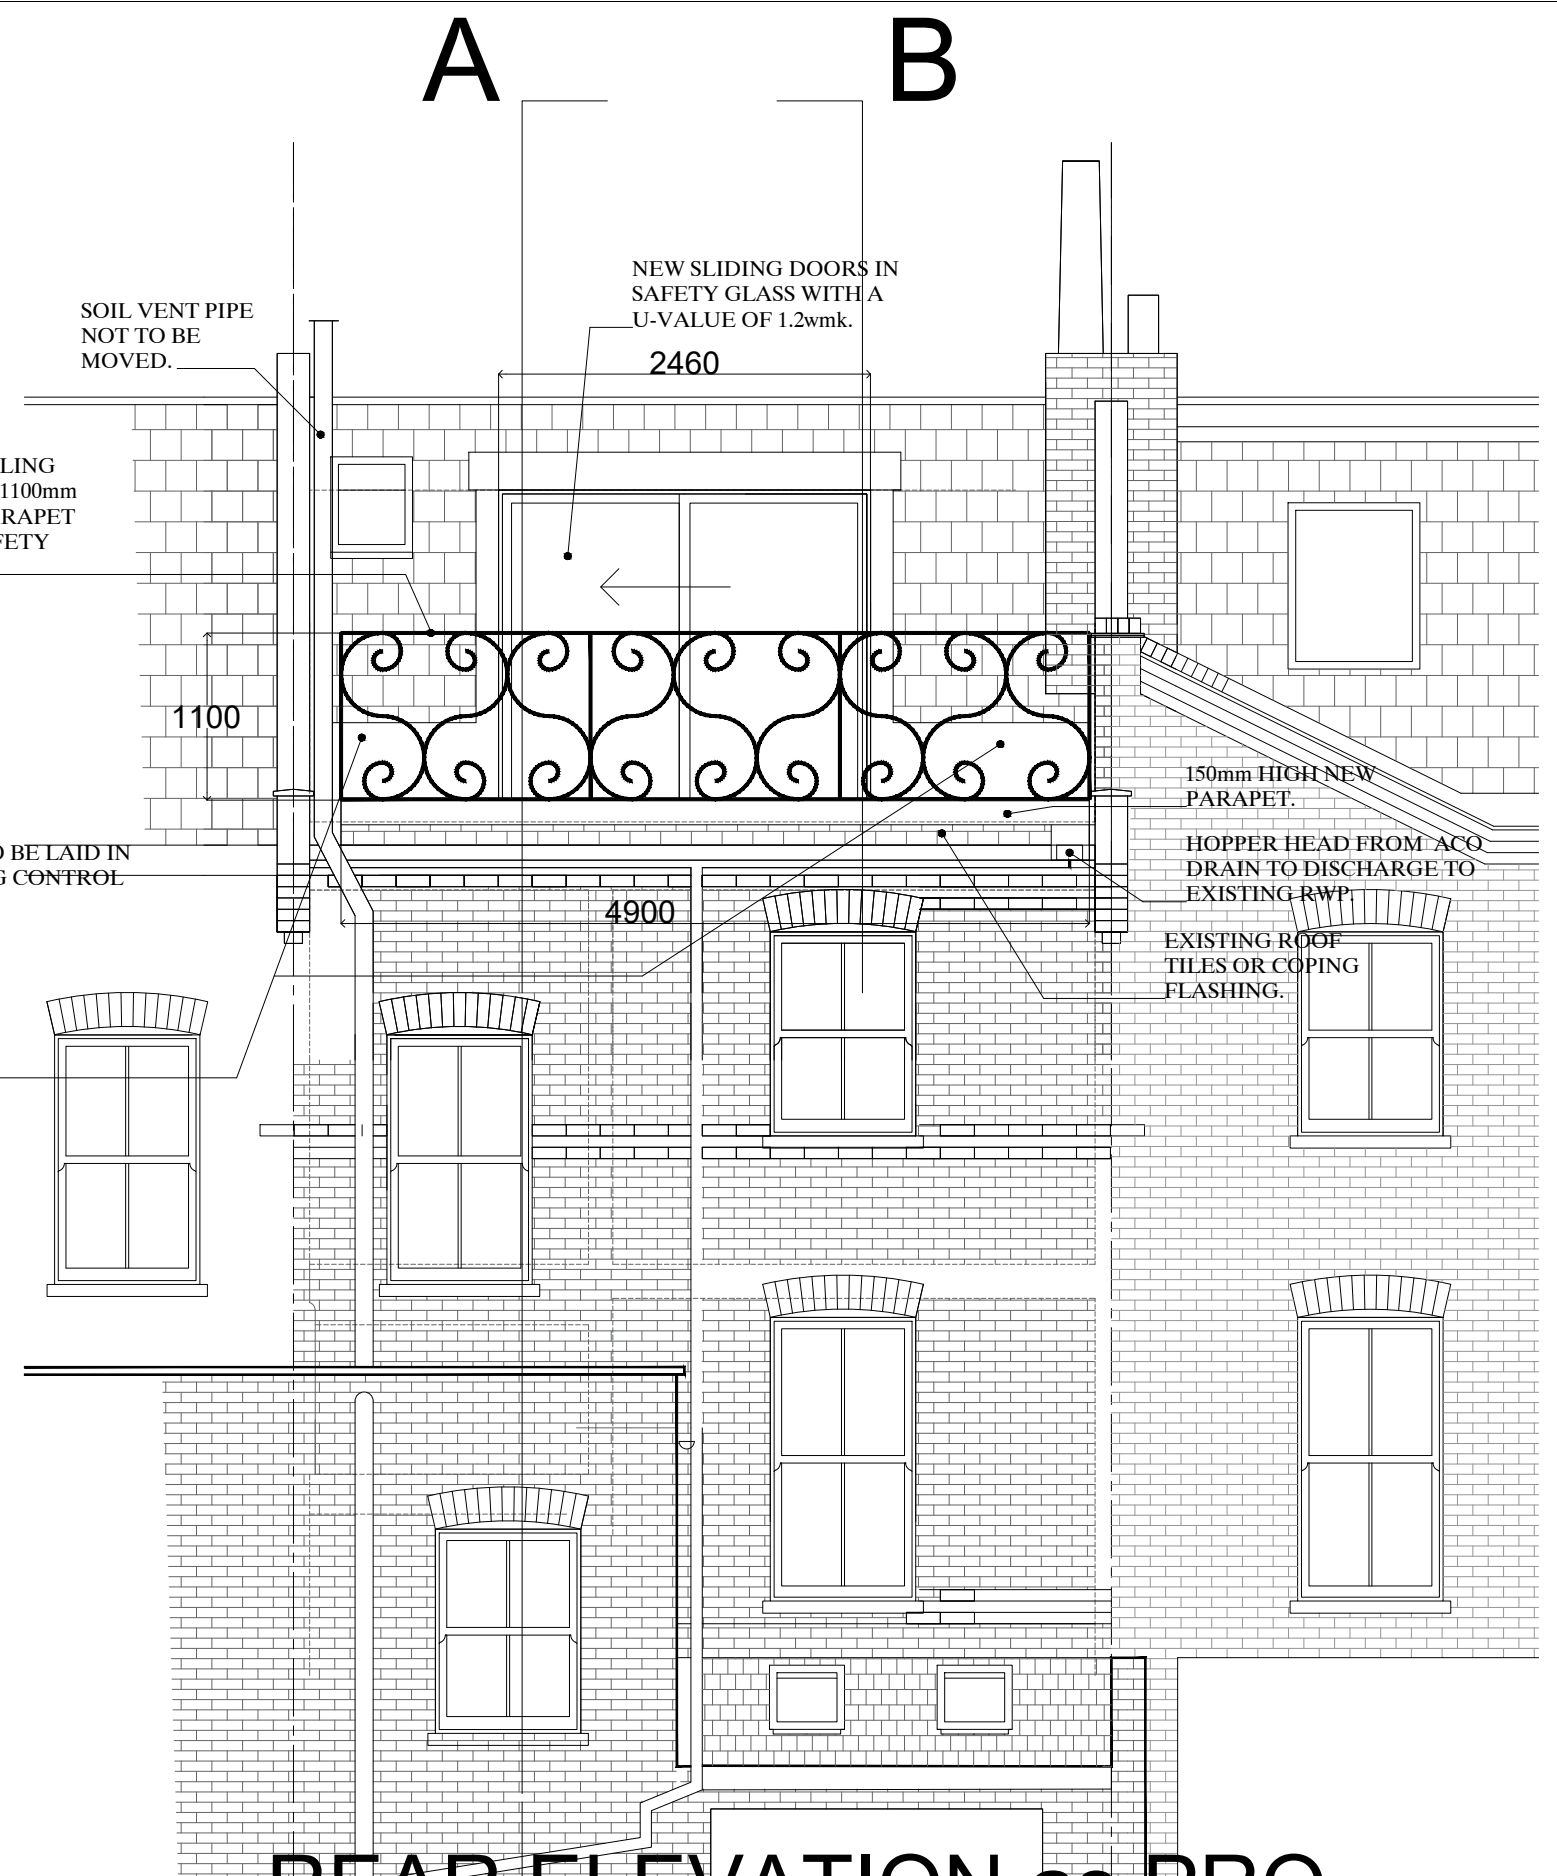

REAR ELEVATION as PRO.

SCALEBAR: 1:50mm

Contract: 21C GAYTON ROAD.NW3		7 Willcott Road London W3 9QX		MOBBSPLANS. TELEPHONE: 07747 080 449 E-MAIL: ivan@mobbplans.co.uk	
Title: SECTION A-A & REAR ELEVATION as PROPOSED.		Scale: 1:50mm@A3. Date: NOV 2020.		Drawing No: 312/11.	