

Drawing Key:

- Demolition (in Section)
- Demolition (in Elevation)
- Existing walls
- New walls
- Line below or hidden
- Line above or overhead
- Line assumed (TBC)
- Boundary line



Existing No. 15 fixed casement window to be removed and replaced

Existing No. 17 box sash window to be removed and replaced

Andrew Dobson Architects
 Studio 316 Metal Box Factory, 30 Great Guildford Street
 London SE1 0HS
 Tel: 020 7736 4390
 Web: www.andewdobsonarchitects.co.uk
 Email: info@andewdobsonarchitects.co.uk

Note:
 1. The design and drawings remain the property of Andrew Dobson Architects Ltd. The client is licensed to use this design and documents on this site only, this license is non-transferable. The design and drawings shall not be reproduced, up-loaded to the internet or traced without the permission of Andrew Dobson Architects Ltd.
 2. Do not scale off this drawing, check dimensions on site and advise any discrepancies before commencing work © andrew dobson architects



Address: 15-17 Macklin Street, Holborn, London WC2B 5NG	
drawing title: Front Elevation - Existing	
drawing no.: 665-1.001-A	
Scale: 1:50 @ A2	Status: Preliminaries
Drawn: MN	Checked: AD
Date: 22/12/20	Rev: A

ARCHITECTS
DOBSON
ANDREW

Drawing Key:

- Demolition (in Section)
- Demolition (in Elevation)
- Existing walls
- New walls
- Line below or hidden
- Line above or overhead
- Line assumed (TBC)
- Boundary line






Andrew Dobson Architects
 Studio 316 Metal Box Factory, 30 Great Guildford Street
 London SE1 0HS
 Tel: 020 7736 4390
 Web: www.andewdobsonarchitects.co.uk
 Email: info@andewdobsonarchitects.co.uk

Note:
 1. The design and drawings remain the property of Andrew Dobson Architects Ltd. The client is licensed to use this design and documents on this site only, this license is non-transferable. The design and drawings shall not be reproduced, up-loaded to the internet or traced without the permission of Andrew Dobson Architects Ltd.
 2. Do not scale off this drawing, check dimensions on site and advise any discrepancies before commencing work © andrew dobson architects




Address:		15-17 Macklin Street, Holborn, London WC2B 5NG			
drawing title:		Front Elevation - Proposed			
drawing no.:		665-1.101-A		Scale:	1:50 @ A2
Drawn:	MN	Checked:	AD	Date:	22/12/20
				Status:	Preliminaries
				Rev:	A

ARCHITECTS
DOBSON
ANDREW

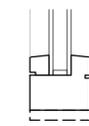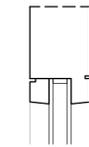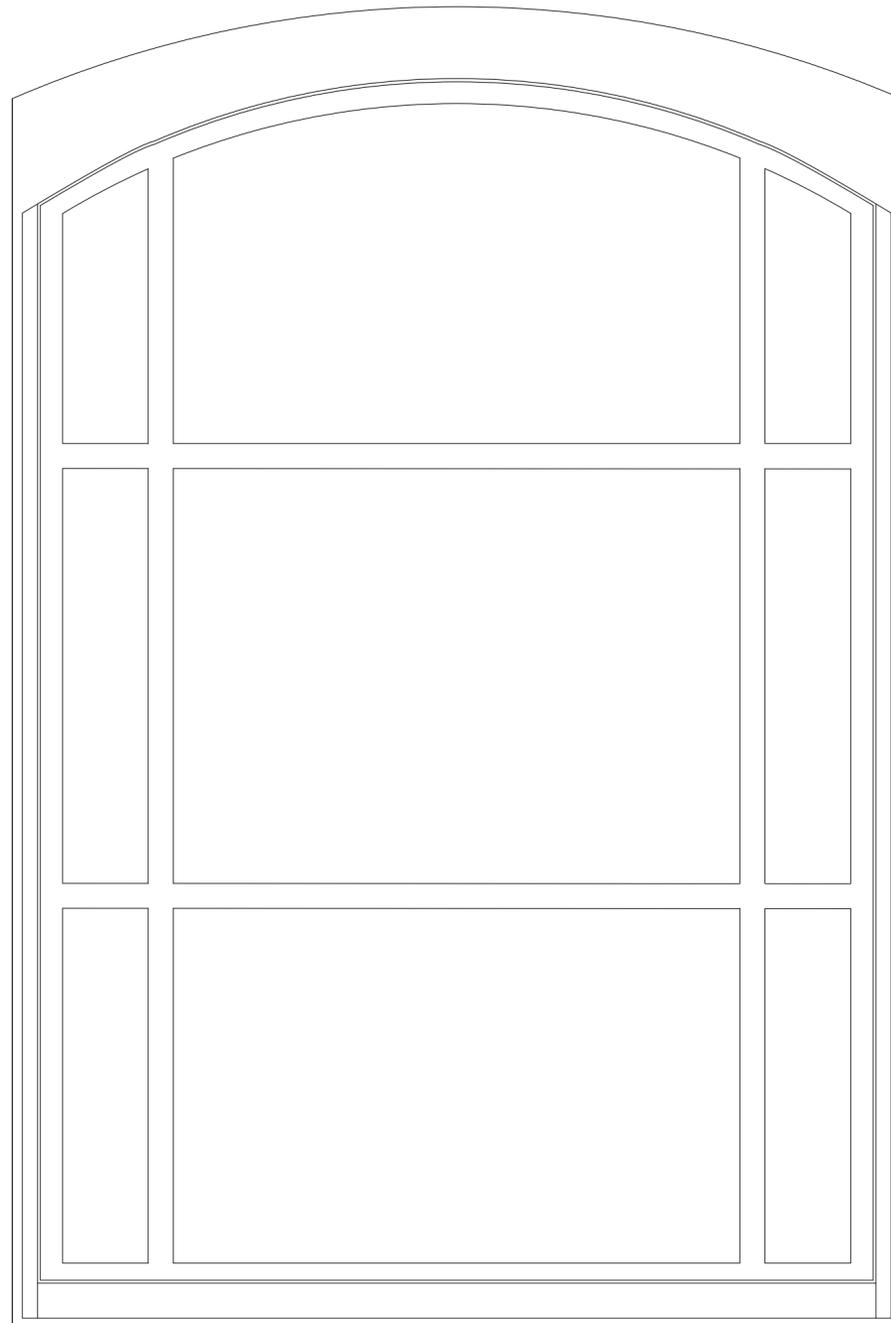


1
3.101 Vertical Section

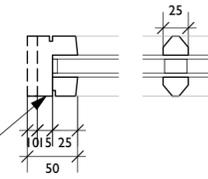


Overall width varies from 50-75mm across No.15 fixed casement windows

1
3.101 Horizontal Section



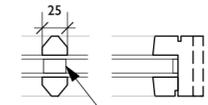


Continuous glazing with white warm edge spacer and glazing bars




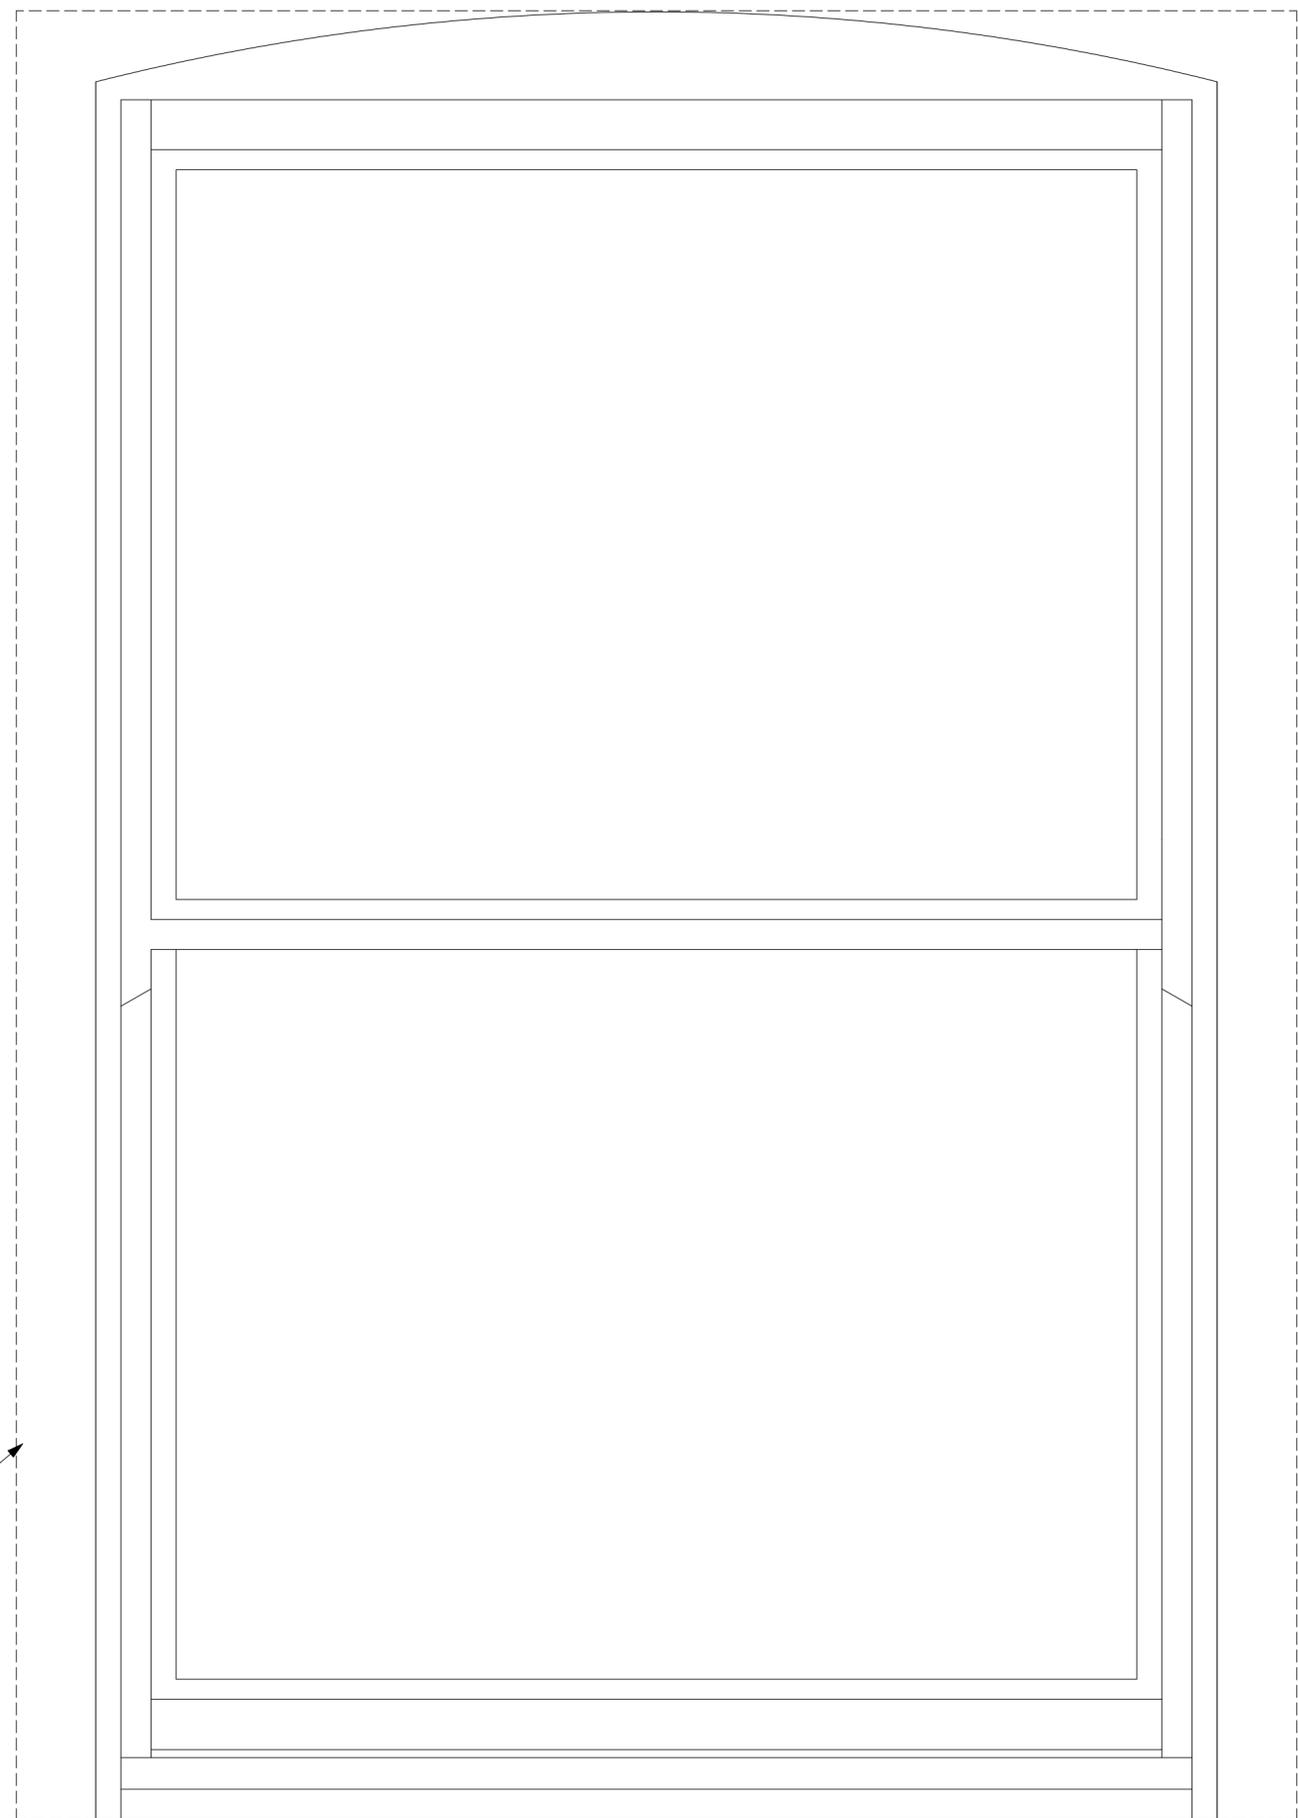

Dashed line indicates assumed box frame concealed within wall

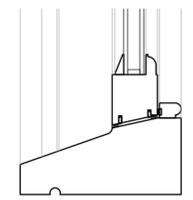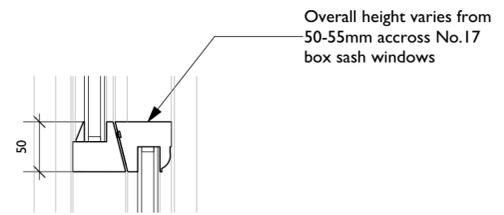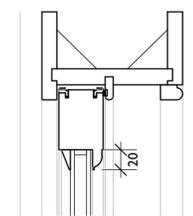

1
3.102 Vertical Section

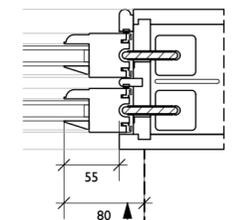

Overall width varies from 70-80mm across No.17 box sash windows

2
3.102 Horizontal Section

Andrew Dobson Architects

Studio 316 Metal Box Factory, 30 Great Guildford Street
London SE1 0HS
Tel: 020 7736 4390
Web: www.andewdobsonarchitects.co.uk
Email: info@andewdobsonarchitects.co.uk

Note:
1. The design and drawings remain the property of Andrew Dobson Architects Ltd. The client is licensed to use this design and documents on this site only, this license is non-transferable. The design and drawings shall not be reproduced, up-loaded to the internet or traced without the permission of Andrew Dobson Architects Ltd.
2. Do not scale off this drawing, check dimensions on site and advise any discrepancies before commencing work © andrew dobson architects







Address: **15-17 Macklin Street, Holborn, London WC2B 5NG**


drawing title: **No.17 Window Detail - Existing**

drawing no.: **665-3.002-A**

Scale:	1:50 @ A2	Status:	Preliminaries
Drawn:	MN	Checked:	AD
Date:	22/12/20	Rev:	A

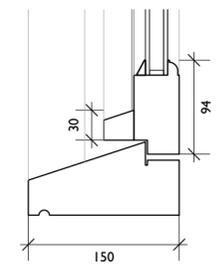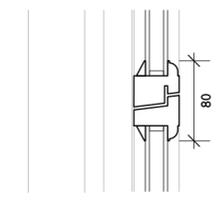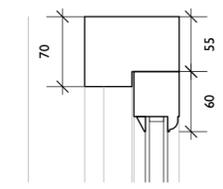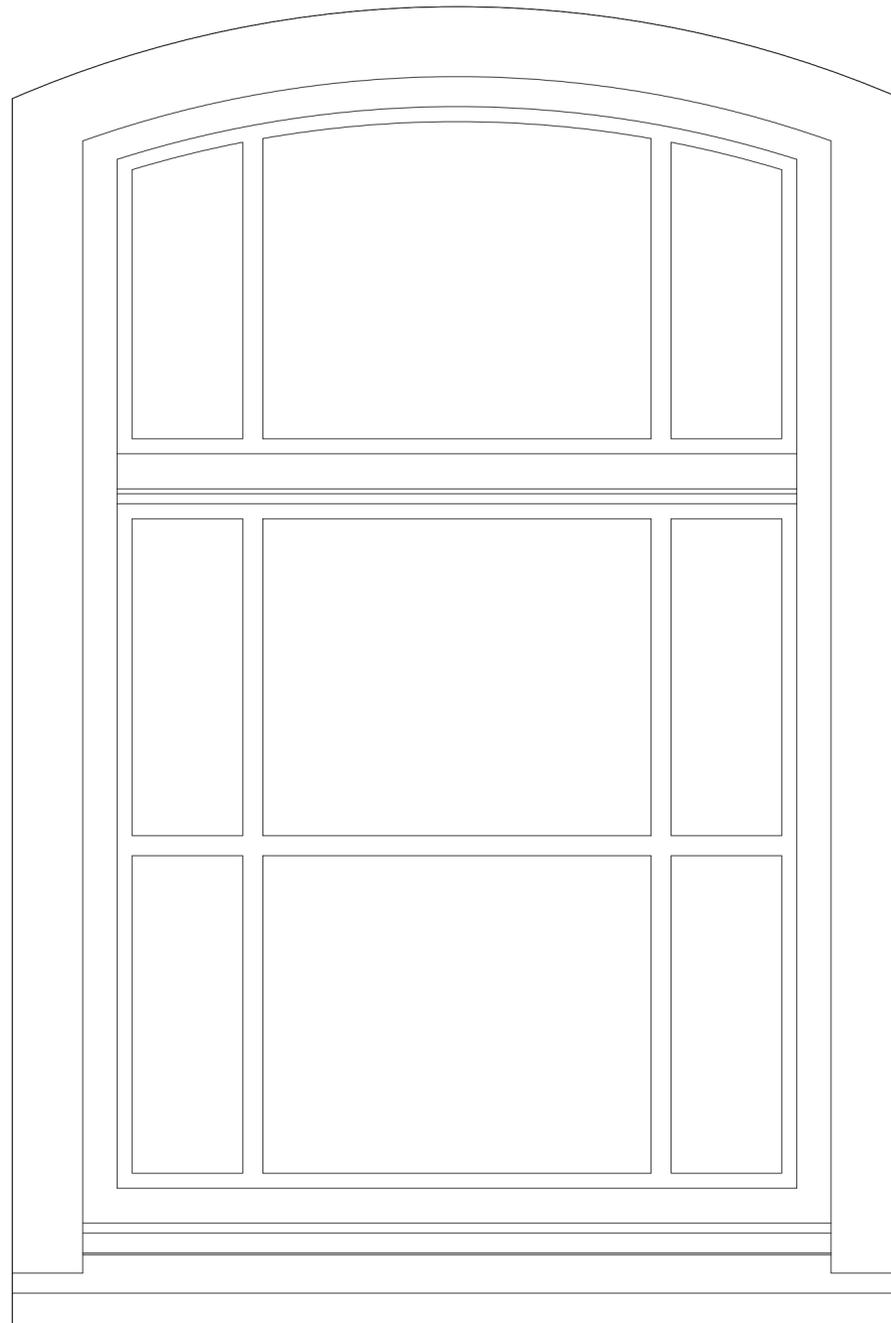

1
3.101 Vertical Section

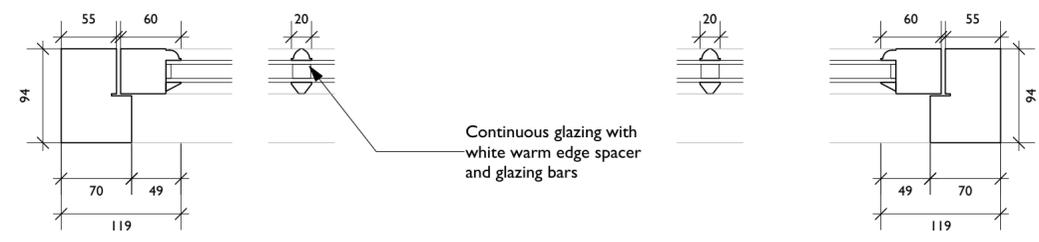

Continuous glazing with white warm edge spacer and glazing bars

1
3.101 Horizontal Section




Note:
 1. The design and drawings remain the property of Andrew Dobson Architects Ltd. The client is licensed to use this design and documents on this site only, this license is non-transferable. The design and drawings shall not be reproduced, up-loaded to the internet or traced without the permission of Andrew Dobson Architects Ltd.
 2. Do not scale off this drawing, check dimensions on site and advise any discrepancies before commencing work © andrew dobson architects




Address:		15-17 Macklin Street, Holborn, London WC2B 5NG			
drawing title:		No.15 Window Detail - Proposed			
drawing no.:	665-3.101-A	Scale:	1:50 @ A2	Status:	Preliminaries
Drawn:	MN	Checked:	AD	Date:	22/12/20
				Rev:	A

Andrew Dobson Architects
 Studio 316 Metal Box Factory, 30 Great Guildford Street
 London SE1 0HS
 Tel: 020 7736 4390
 Web: www.andewdobsonarchitects.co.uk
 Email: info@andrewdobsonarchitects.co.uk




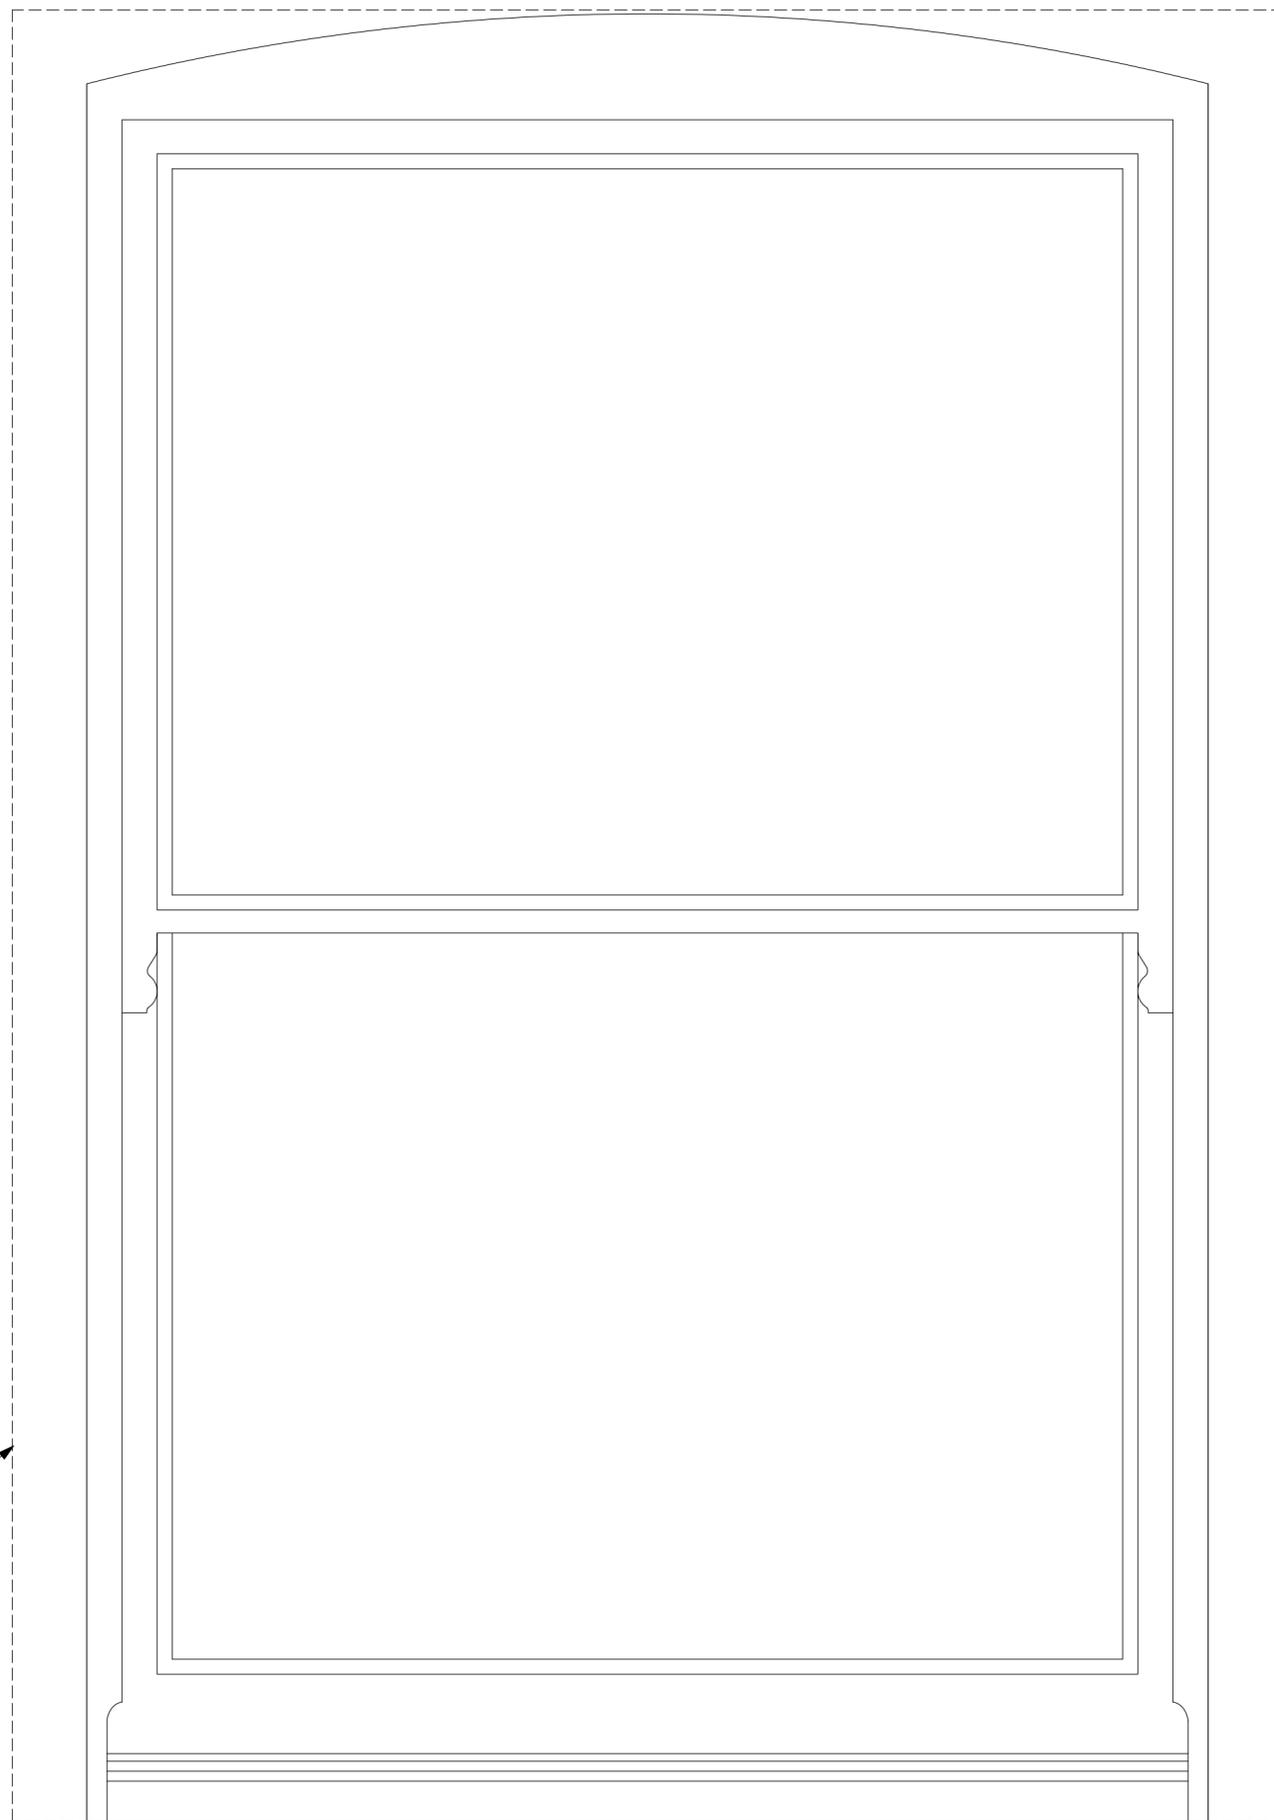

Dashed line indicates box frame concealed within wall

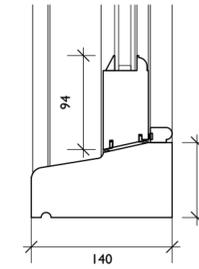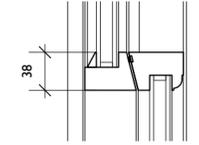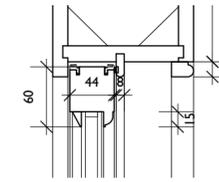

1
3.102 Vertical Section

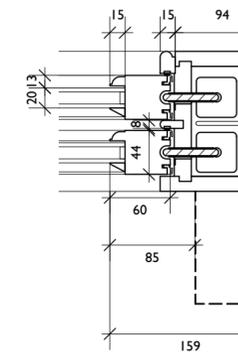

2
3.102 Horizontal Section

Note:

1. The design and drawings remain the property of Andrew Dobson Architects Ltd. The client is licensed to use this design and documents on this site only, this license is non-transferable. The design and drawings shall not be reproduced, up-loaded to the internet or traced without the permission of Andrew Dobson Architects Ltd.
2. Do not scale off this drawing, check dimensions on site and advise any discrepancies before commencing work © andrew dobson architects

