



This drawing is prepared from 'as existing' DWG base file provided by the client.
Do not scale from this drawing for construction.
Dimensions are to be verified on site prior to construction.
Legal boundaries to be determined by others.

Notes

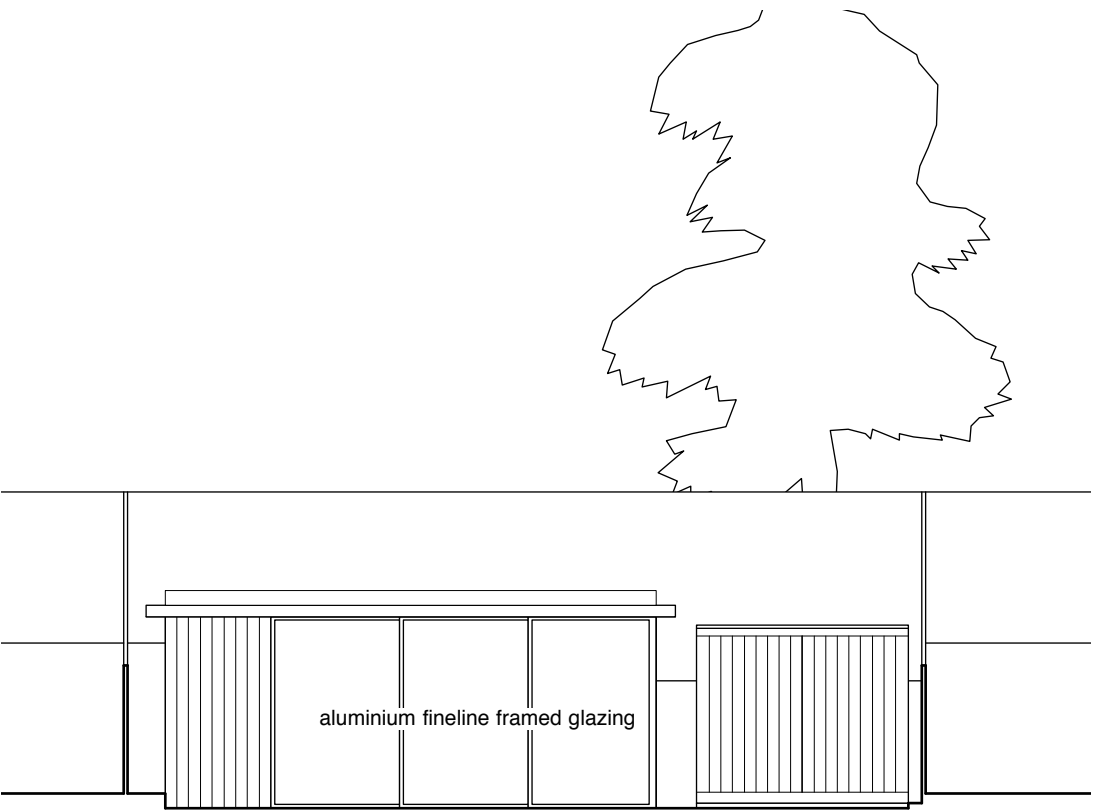


South East elevation
(towards garden)

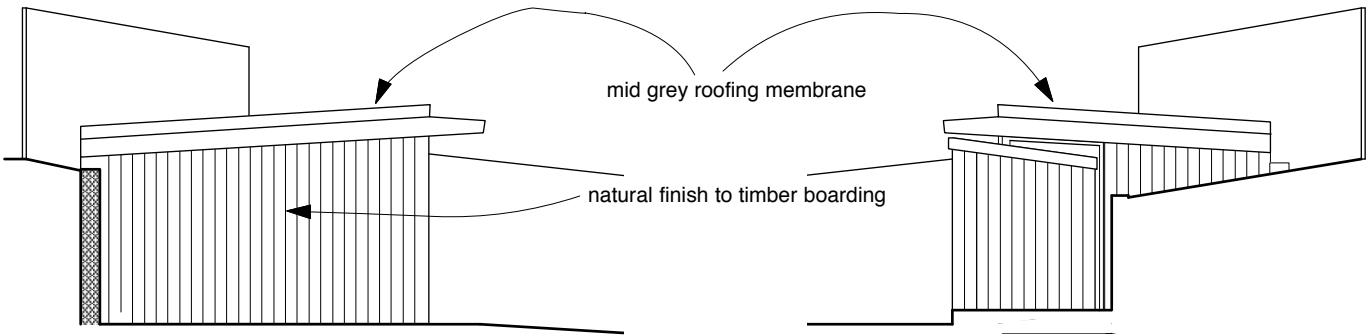


South West elevation
(towards #27)

North East elevation
(towards #31)

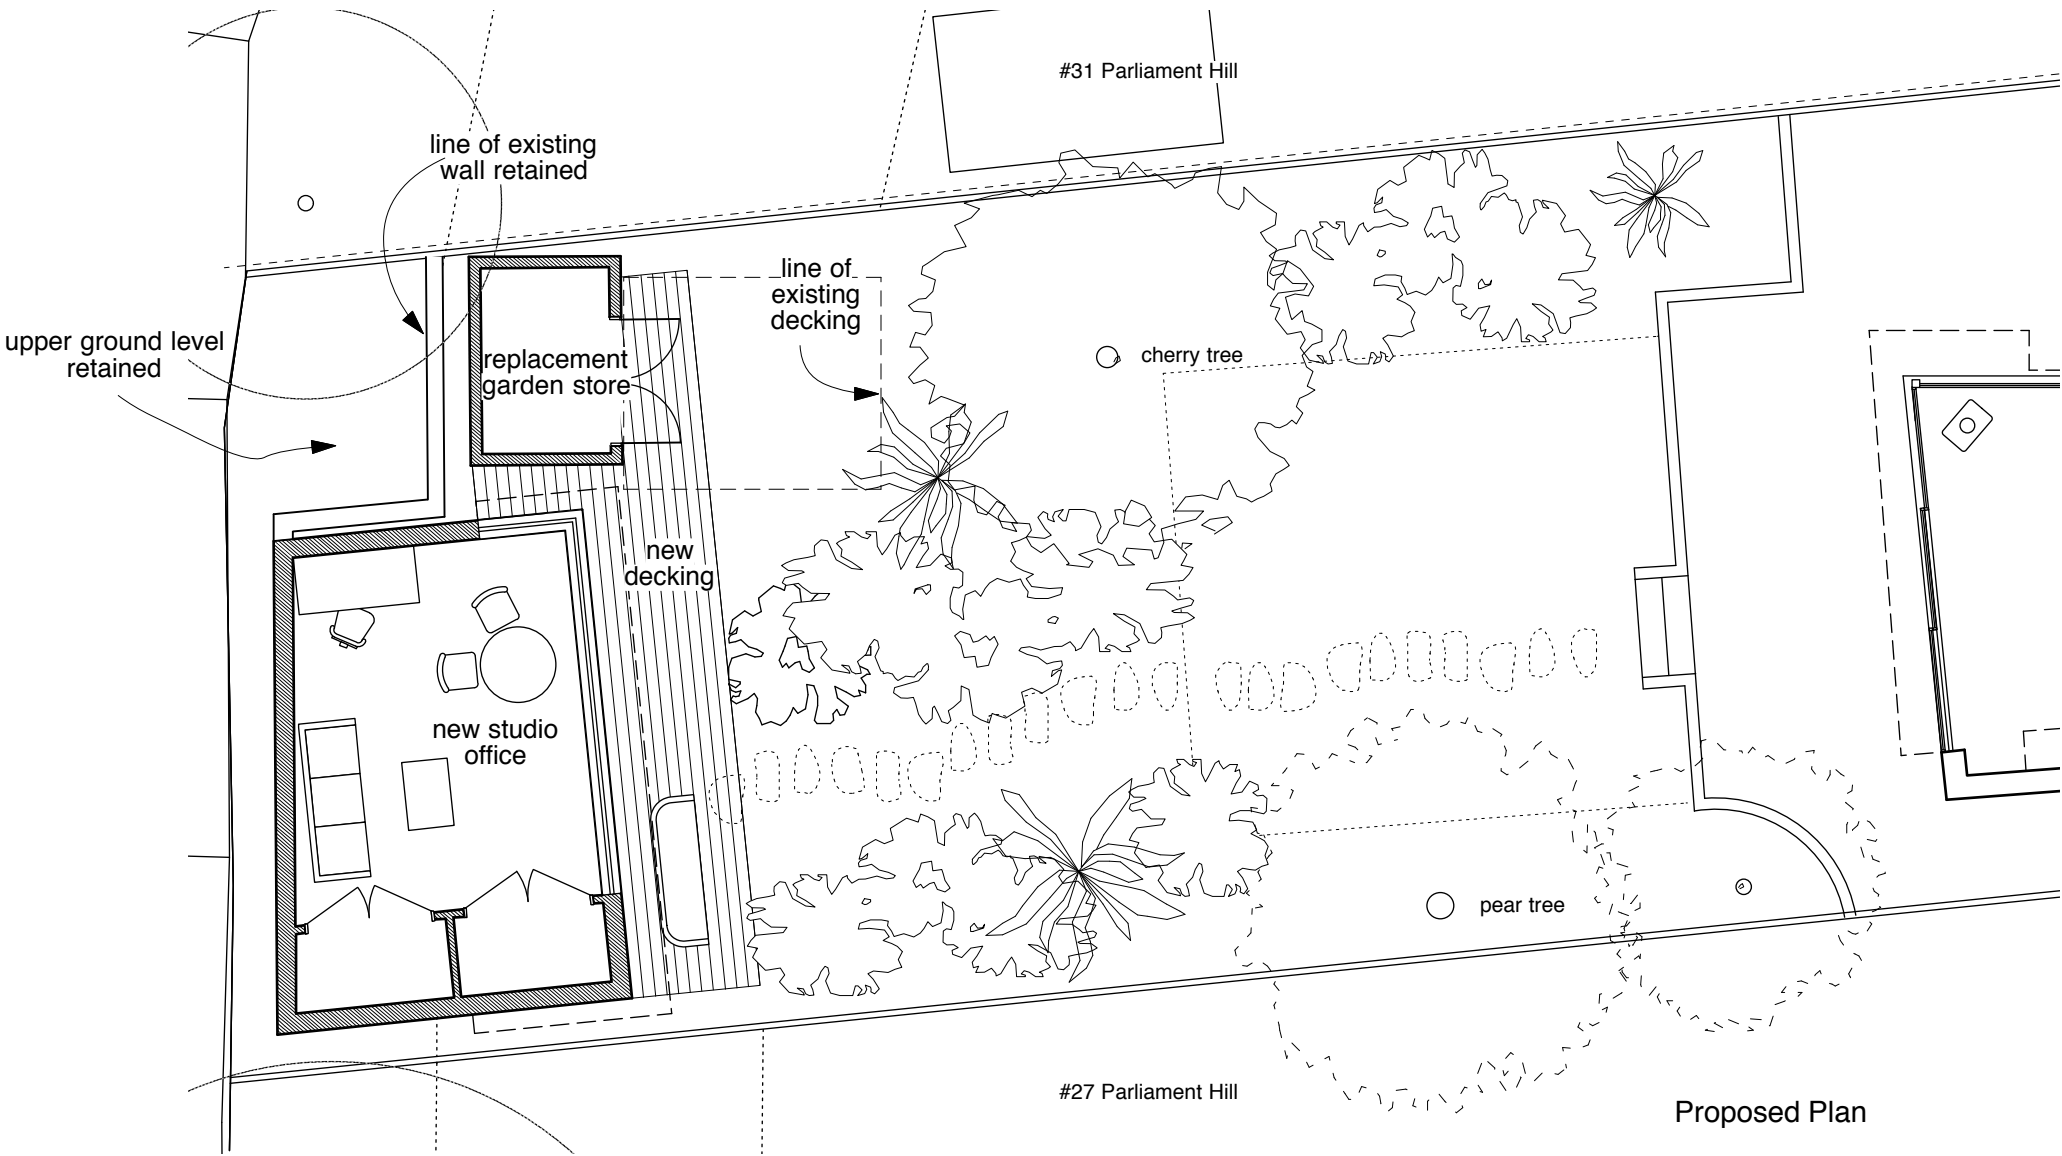

Proposed Plan

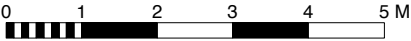

Revisions

4orm

1-5 Offord Street London N1 1DH

studio@4orm.co.uk
www.4orm.co.uk

Project
ground floor apartment
29 Parliament Hill NW3 2TA

Drawing Title
Proposed
Plan & Elevations

Drawing Status

Date	Scale @ A3	Drawn
July 2020	1:100	

Drawing Number
4112-P.103C