



OS Location Map 1:500

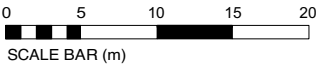

OS Location Map 1:1250





WRITTENDIMENSIONS ONLY TO BE USED ALL DIMENSIONS ARE IN MILLIMETRES ALL DIMENSIONS TO BE VERIFIED ON SITE ANY INCONSISTENCIES TO BE REPORTED TO THE ARCHITECT IMMEDIATELY	Job No: 7310		p-ad t: 0208 4590172 e: ben@pelicanad.co.uk			p-ad
	PLANNING		192D Campden Hill Road, Notting Hill Gate, London, W8 7TH			
	5-6 Park End London NW3 2SE		Title OS Location Map			
		Drawn by ST	Scale 1: 1250 & 1:500@ A3	Number 7310/ PL-LP	Rev A	

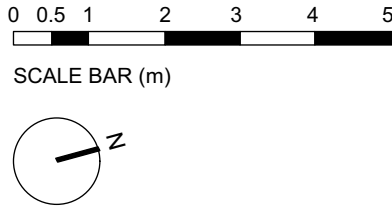

Drawing based on survey by others

WRITTENDIMENSIONS ONLY TO BE USED ALL DIMENSIONS ARE IN MILLIMETRES ALL DIMENSIONS TO BE VERIFIED ON SITE ANY INCONSISTENCY/ESTO BE REPORTED TO THE ARCHITECT IMMEDIATELY	Job No: 7310		p-ad		t: 0208 4590172 e: ben@pelicanad.co.uk		p-ad	
	PLANNING		192D Campden Hill Road, Notting Hill Gate, London, W8 7TH					
	5-6 Park End London NW3 2SE		Title	Existing Ground Floor Plan				
		Drawn by ST	Scale	1:100 @ A3		Number	7310/ PL-01	
						Rev	A	

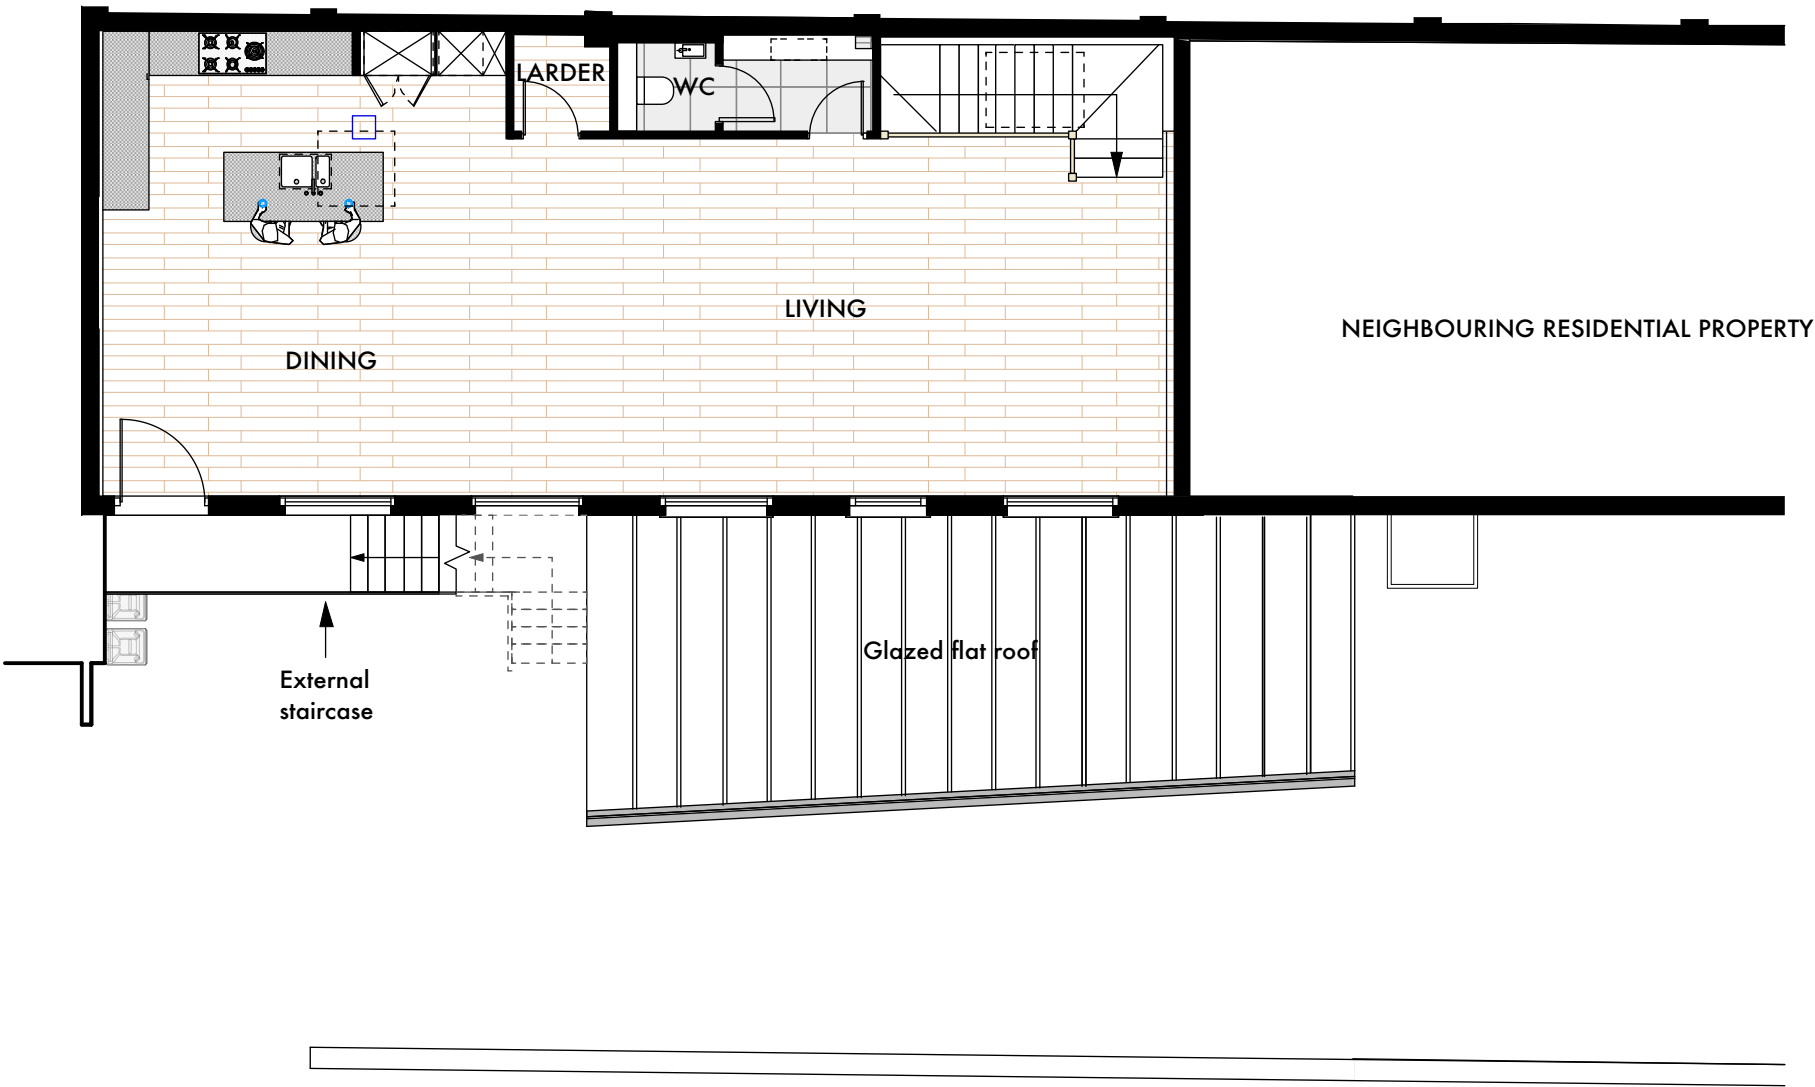
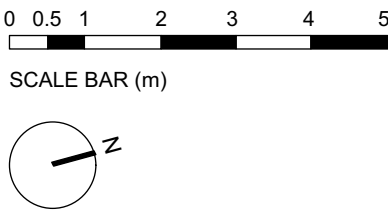


Drawing based on survey by others


WRITTENDIMENSIONS ONLY TO BE USED ALL DIMENSIONS ARE IN MILLIMETRES ALL DIMENSIONS TO BE VERIFIED ON SITE ANY INCONSISTENCYCISTO BE REPORTED TO THE ARCHITECT IMMEDIATELY	Job No: 7310		p-ad 192D Campden Hill Road, Notting Hill Gate, London, W8 7TH t: 0208 4590172 e: ben@pelicanad.co.uk		p-ad
	PLANNING				
	5-6 Park End London NW3 2SE	Title Drawn by ST	Existing First Floor Plan Scale 1:100 @ A3		Number 7310/ PL-02 Rev A




SCALE BAR (m)

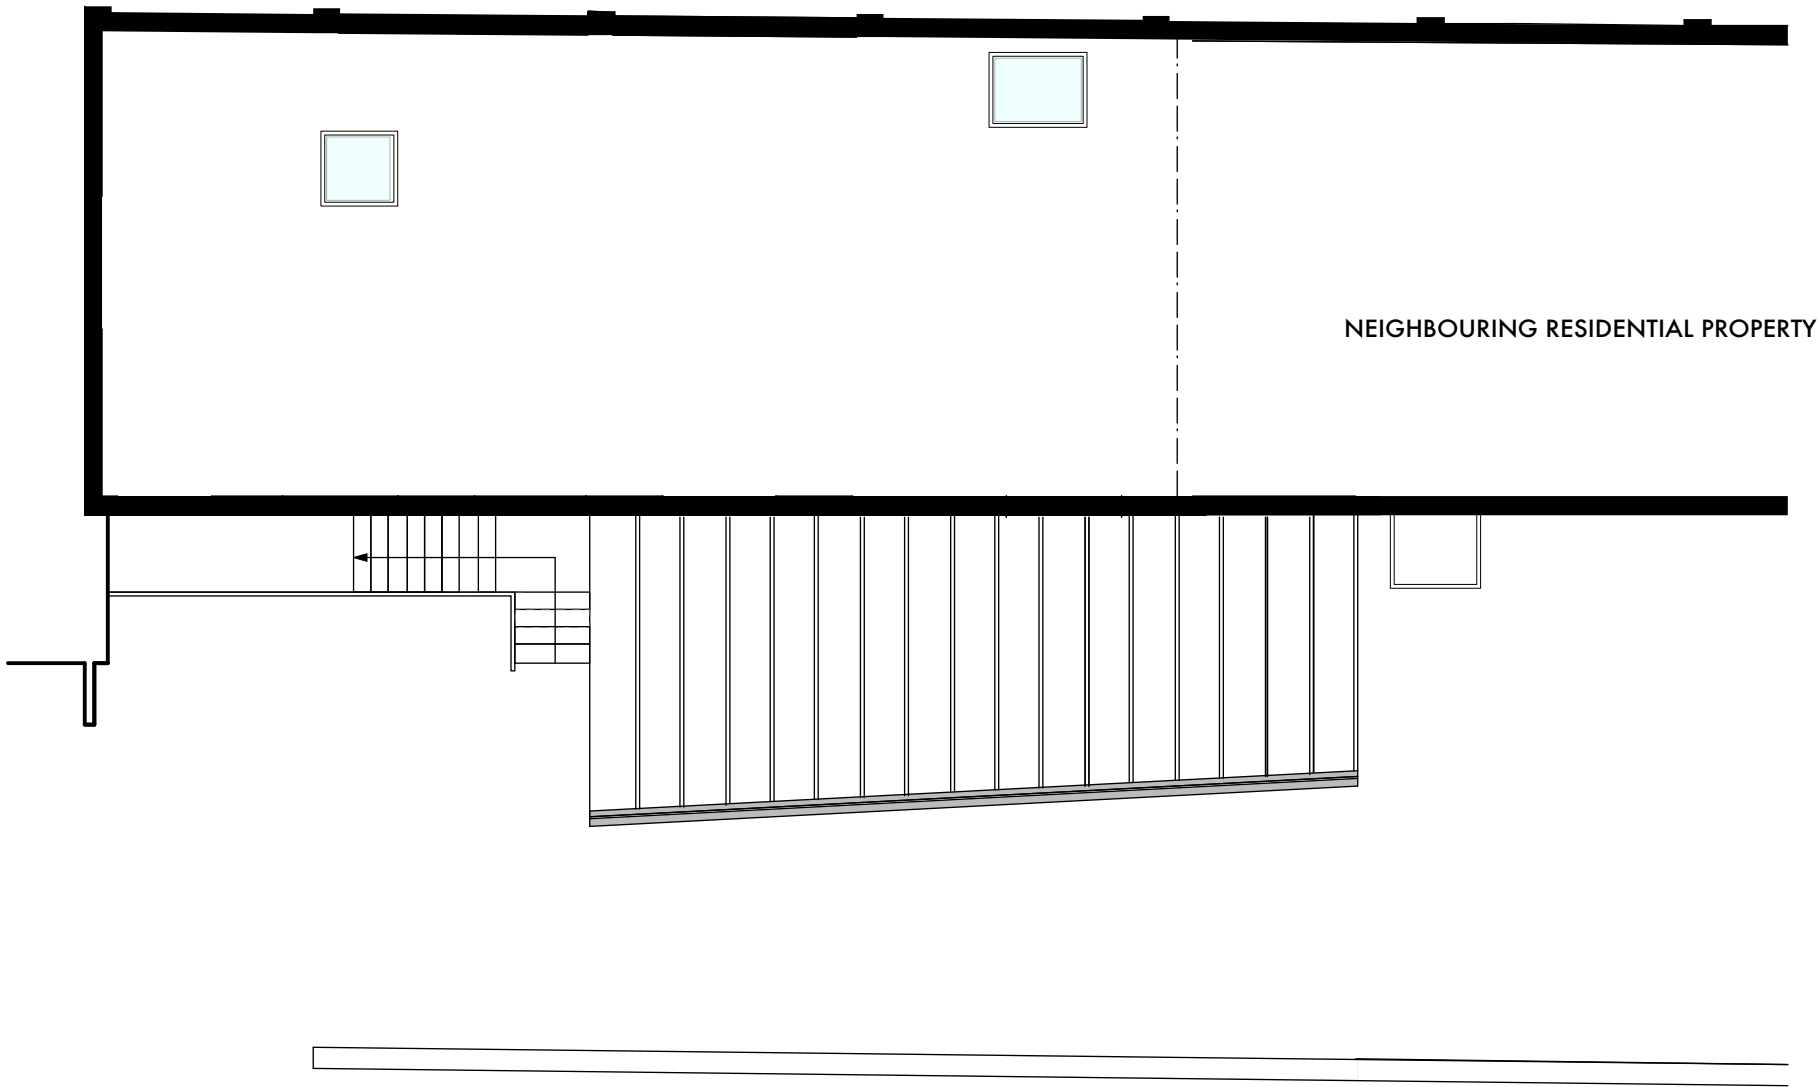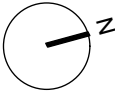

WRITTENDIMENSIONS ONLY TO BE USED ALL DIMENSIONS ARE IN MILLIMETRES ALL DIMENSIONS TO BE VERIFIED ON SITE ANY INCONSISTENCY IS TO BE REPORTED TO THE ARCHITECT IMMEDIATELY	Job No: 7310		p-ad		t: 0208-4590172 e: ben@pelicanad.co.uk		p-ad	
	PLANNING		192D Campden Hill Road, Notting Hill Gate, London, W8 7TH					
	5-6 Park End London NW3 2SE		Title	Existing Roof Plan				
		Drawn by ST	Scale 1:100 @ A3	Number 7310/ PL-03		Rev A		

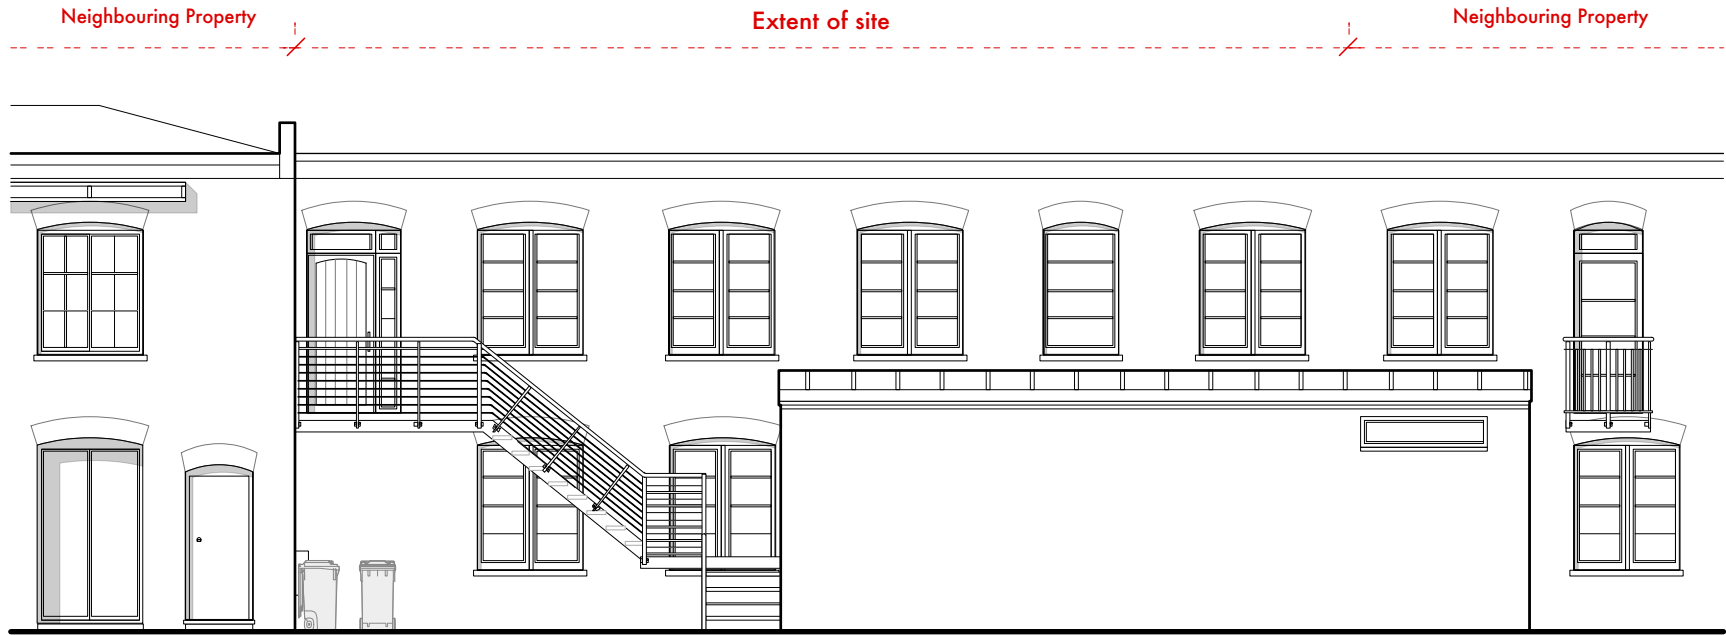


EXISTING FRONT ELEVATION

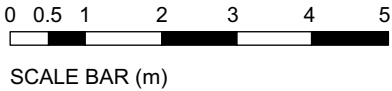



WRITTENDIMENSIONS ONLY TO BE USED ALL DIMENSIONS ARE IN MILLIMETRES ALL DIMENSIONS TO BE VERIFIED ON SITE ANY INCONSISTENCYCISTO BE REPORTED TO THE ARCHITECT IMMEDIATELY	Job No: 7310		p-ad 192D Campden Hill Road, Notting Hill Gate, London, W8 7TH t: 0208-4590172 e: ben@pelicanad.co.uk		p-ad
	PLANNING				
	5-6 Park End London NW3 2SE	Title Drawn by ST	Existing Front Elevation Scale 1:100 @ A3		Number 7310/ PL-04 Rev A



SCALE BAR (m)

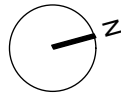



WRITTENDIMENSIONS ONLY TO BE USED ALL DIMENSIONS ARE IN MILLIMETRES ALL DIMENSIONS TO BE VERIFIED ON SITE ANY INCONSISTENCY IS TO BE REPORTED TO THE ARCHITECT IMMEDIATELY	Job No: 7310		p-ad		t: 0208-4590172 e: ben@pelicanad.co.uk		p-ad	
	PLANNING		192D Campden Hill Road, Notting Hill Gate, London, W8 7TH					
	5-6 Park End London NW3 2SE		Title	Proposed Ground Floor Plan				
			Drawn by ST	Scale 1:100 @ A3	Number 7310/ P-05		Rev A	

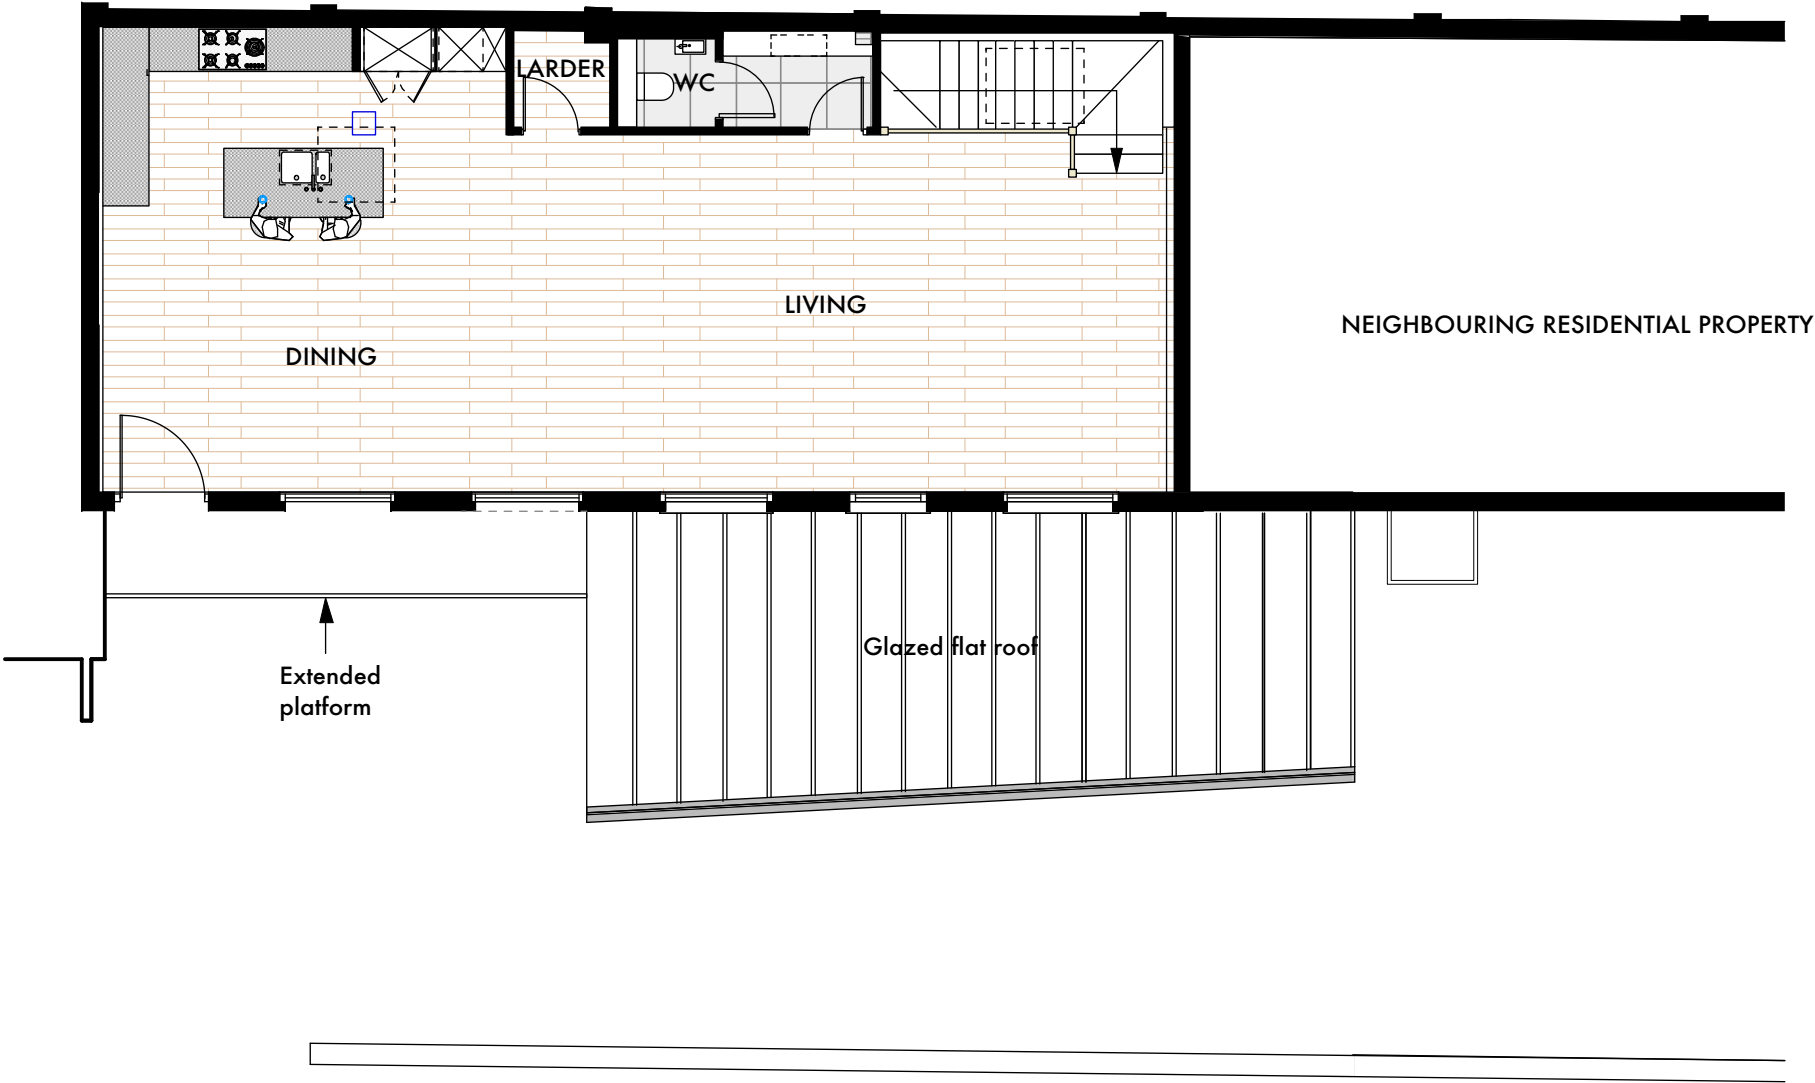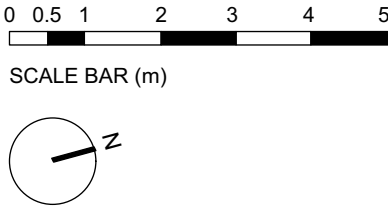


WRITTENDIMENSIONS ONLYTO BE USED ALL DIMENSIONS ARE IN MILLIMETRES ALL DIMENSIONS TO BE VERIFIED ON SITE ANY INCONSISTENCYESTO BE REPORTED TO THE ARCHITECT IMMEDIATELY	Job No: 7310		p-ad		t: 0208-4590172 e: ben@pelicanad.co.uk		p-ad
	PLANNING		192D Campden Hill Road, Notting Hill Gate, London, W8 7TH				
	5-6 Park End London NW3 2SE		Title	Proposed First Floor Plan			
			Drawn by ST	Scale 1:100 @ A3	Number 7310/ PL-06	Rev A	




SCALE BAR (m)

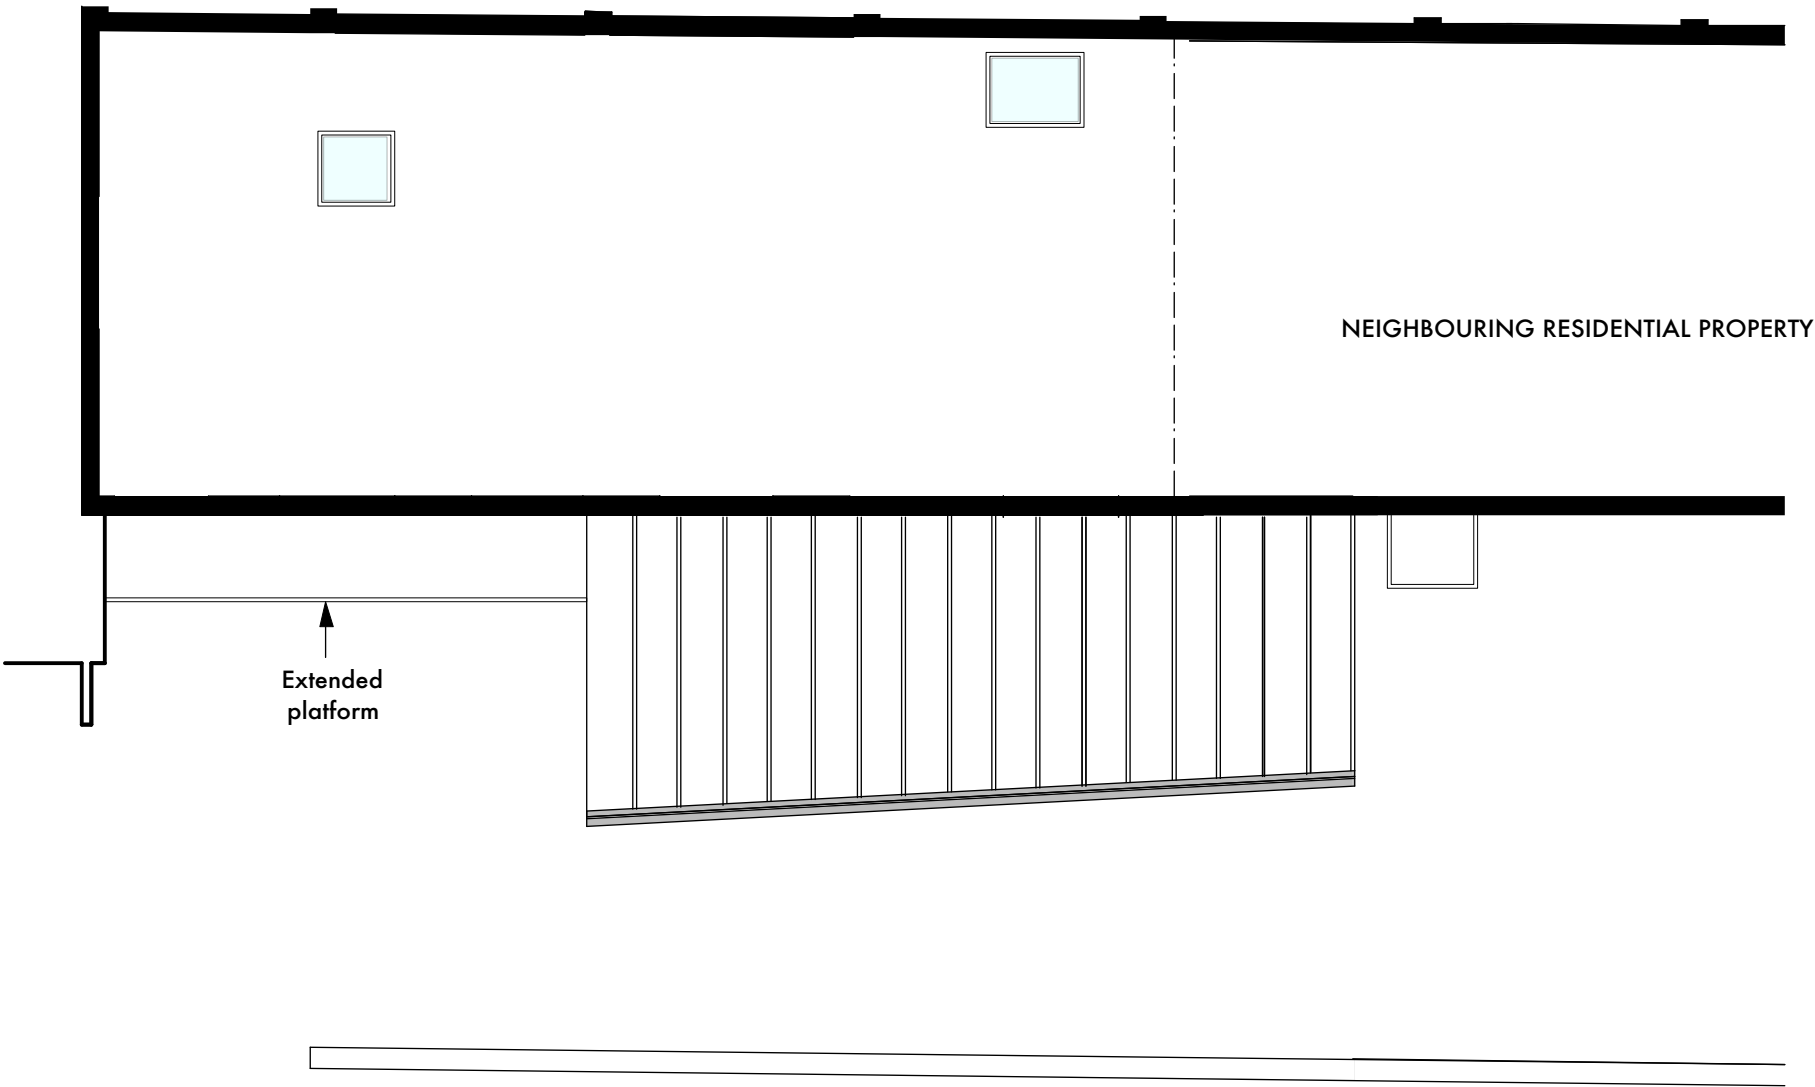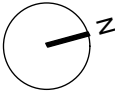

WRITTENDIMENSIONS ONLY TO BE USED ALL DIMENSIONS ARE IN MILLIMETRES ALL DIMENSIONS TO BE VERIFIED ON SITE ANY INCONSISTENCIES TO BE REPORTED TO THE ARCHITECT IMMEDIATELY	Job No: 7310		p-ad 192D Campden Hill Road, Notting Hill Gate, London, W8 7TH t: 0208-4590172 e: ben@pelicanad.co.uk			p-ad	
	PLANNING						
	5-6 Park End London NW3 2SE		Title Drawn by ST	Proposed Roof Plan Scale 1:100 @ A3		Number 7310/ PL-07	Rev A

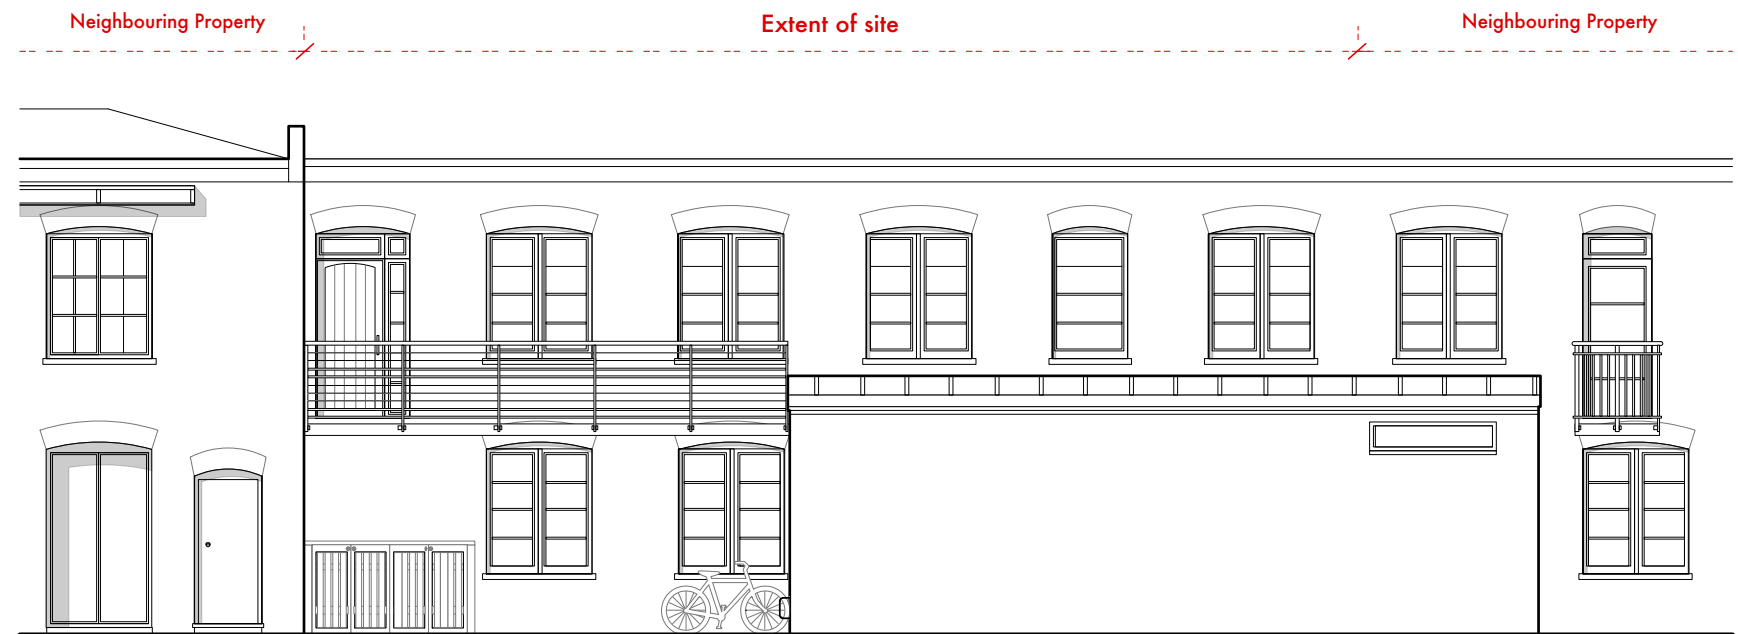

PROPOSED FRONT ELEVATION
1:100

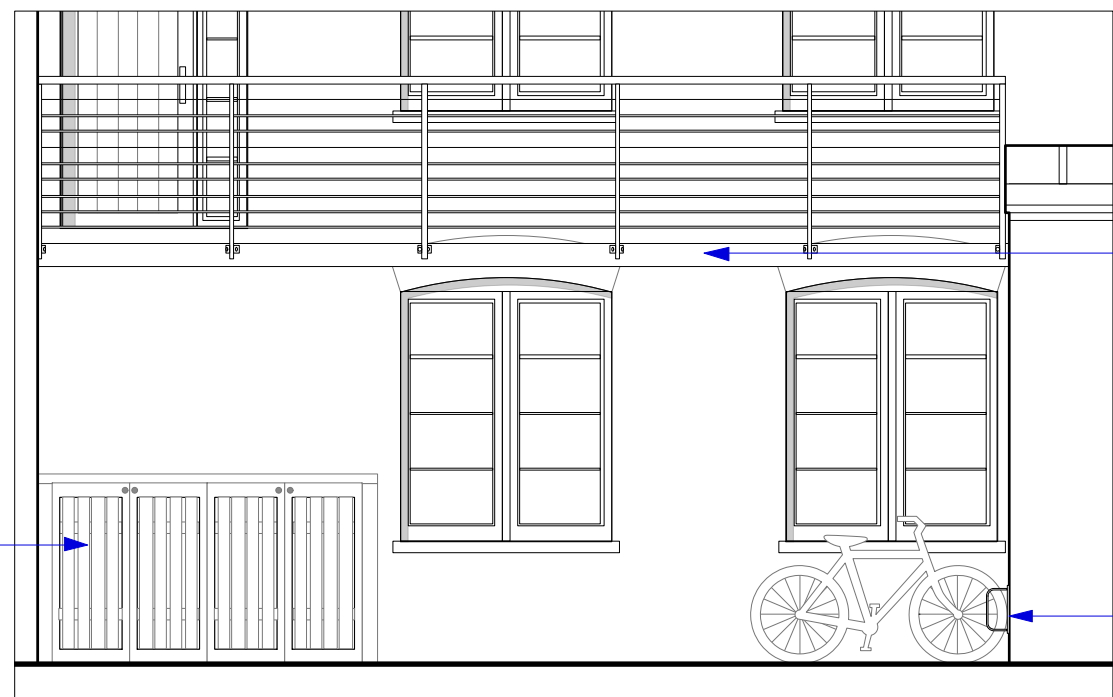


TIMBER SLATTED BIN STORE
& METER CUPBOARD WITH
4 No HINGED DOORS

PLATFORM EXTENDED IN
PAINTED METAL TO MATCH
EXISTING

FIXED BUTTERFLY WALL
MOUNTED BIKE STAND

PARTIAL FRONT ELEVATION
1:50

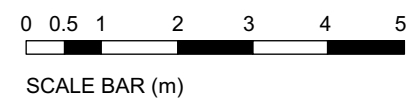

WRITTEN DIMENSIONS ONLY TO BE USED ALL DIMENSIONS ARE IN MILLIMETRES ALL DIMENSIONS TO BE VERIFIED ON SITE ANY INCONSISTENCIES TO BE REPORTED TO THE ARCHITECT IMMEDIATELY	Job No: 7310		p-ad		t: 0208-4590172 e: ben@pelicanad.co.uk		p-ad
	PLANNING		192D Campden Hill Road, Notting Hill Gate, London, W8 7TH				
	5-6 Park End London NW3 2SE		Proposed Front Elevation				
	Title		Scale		Number		Rev
	ST		1:100 & 1:50 @ A3		7310/ PL-08		A