

NOTES

THE CONTRACTOR IS TO CHECK AND VERIFY ALL BUILDING AND SITE DIMENSIONS BEFORE ANY WORKS START AND SHOULD ANY DISCREPANCIES BE DISCOVERED PLEASE INFORM THE ARCHITECT IMMEDIATELY.

THIS DRAWING IS TO READ IN CONJUNCTION WITH RELEVANT STRUCTURAL ENGINEERS, M&E ENGINEERS AND SPECIALIST CONSULTANTS DRAWINGS.


ALL WORKS ARE TO BE CARRIED OUT IN ACCORDANCE WITH CURRENT BUILDING REGULATIONS, BRITISH STANDARDS, CODE OF PRACTICE AND LOCAL AUTHORITY REQUIREMENTS. DO NOT SCALE OF FROM THIS DRAWING WITHOUT FIRST OBTAINING WRITTEN AUTHORIZATION.

WHILST EVERY ATTEMPT HAS BEEN MADE TO ENSURE THE ACCURACY OF THE SITE PLAN CONTAINED HERE, MEASUREMENTS OF DOORS, WINDOWS AND ANY OTHER ITEMS ARE APPROXIMATE, AND NO RESPONSIBILITY IS TAKEN FOR ANY ERROR,OMISSION, OR MIS-STATEMENT.

CARE SHOULD BE TAKEN WHEN DRAWINGS ARE PRINTED TO AVOID IMAGE DISTORTION.



METERS, SCALE 1:50

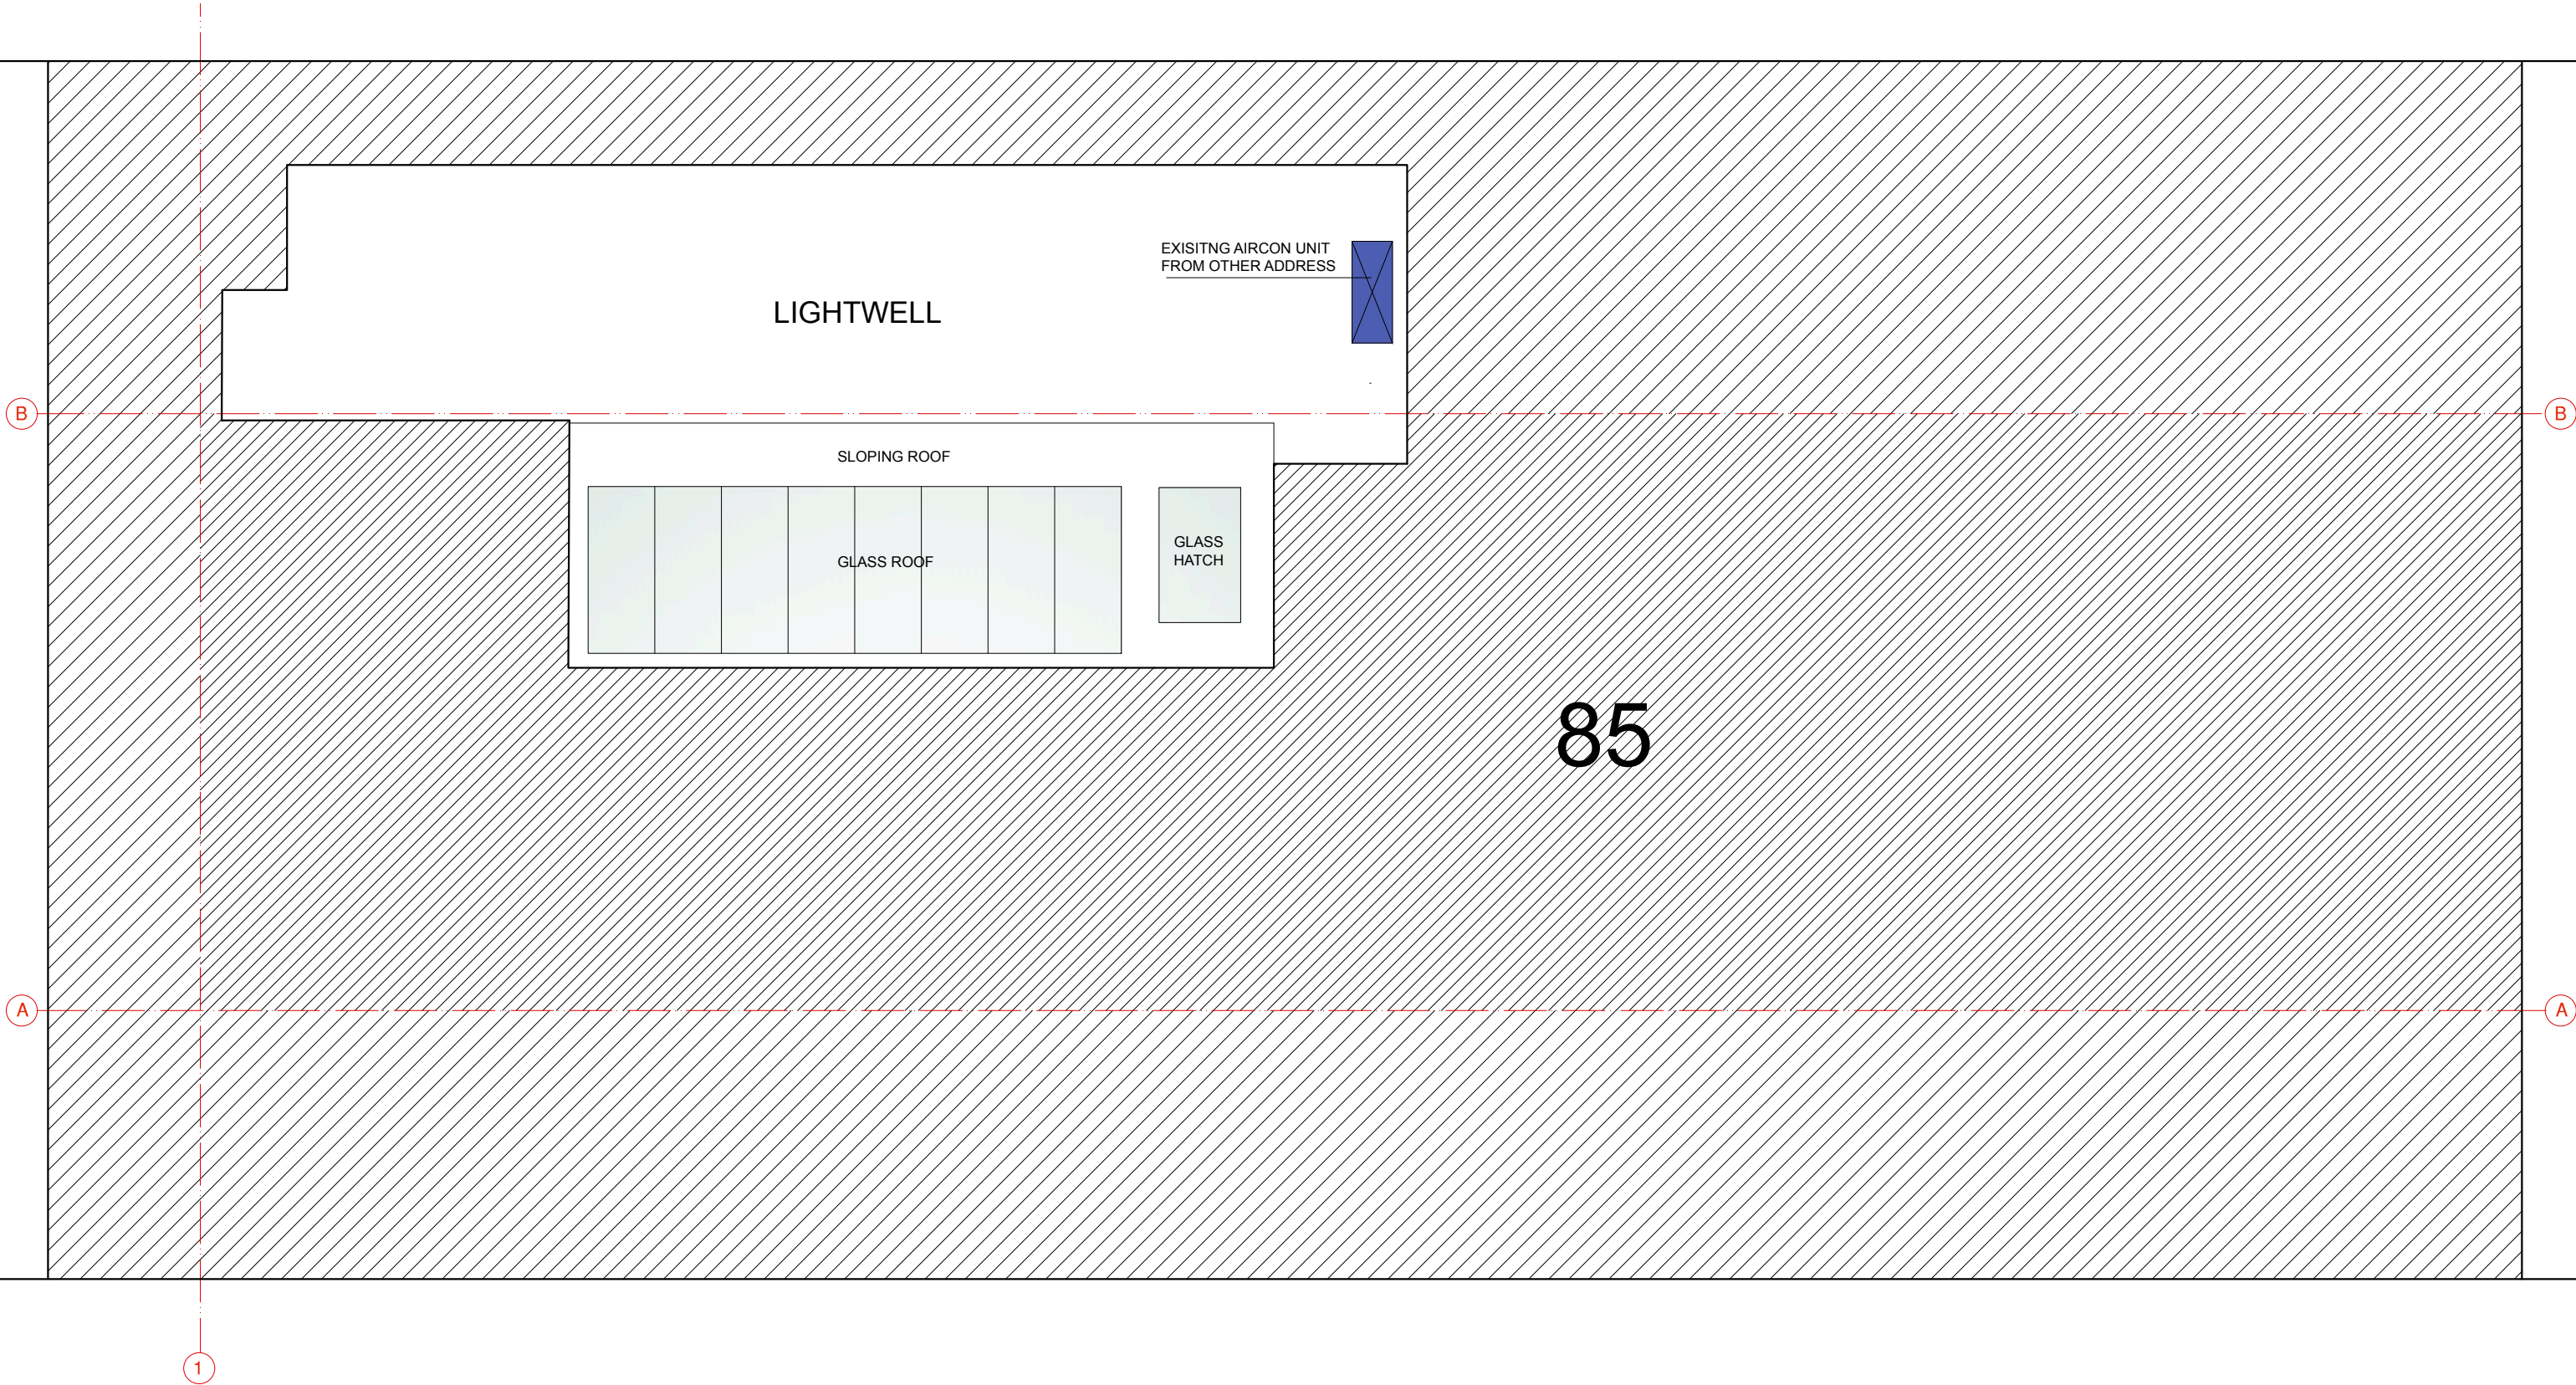

ARCHITEKTAS

info@architektas.co.uk
www.architektas.co.uk

PURPOSE OF ISSUE

Information
Comment
Consents
Building Control
Tender
Contract
Construction

02	181220	aircon removal	AR
REV	DATE	NOTES	DR

CLIENT

PRIVATE

DRAWING STATUS

PLANNING

PROJECT

85 Regents Park Road,
NW1 8UY

DRAWING NO

85RPR -01.101

REVISION

2

DRAWN

START DATE

CHECKED

SCALE

SHEET SIZE

DRAWING TITLE

AR

27/07/20

AR

1:50 @ A3

A3

LIGHTWELL / ROOF PLAN