



As Proposed
Front Elevation
Scale 1:100


Scale 1:100 (m)
0 1 2 3 4 5

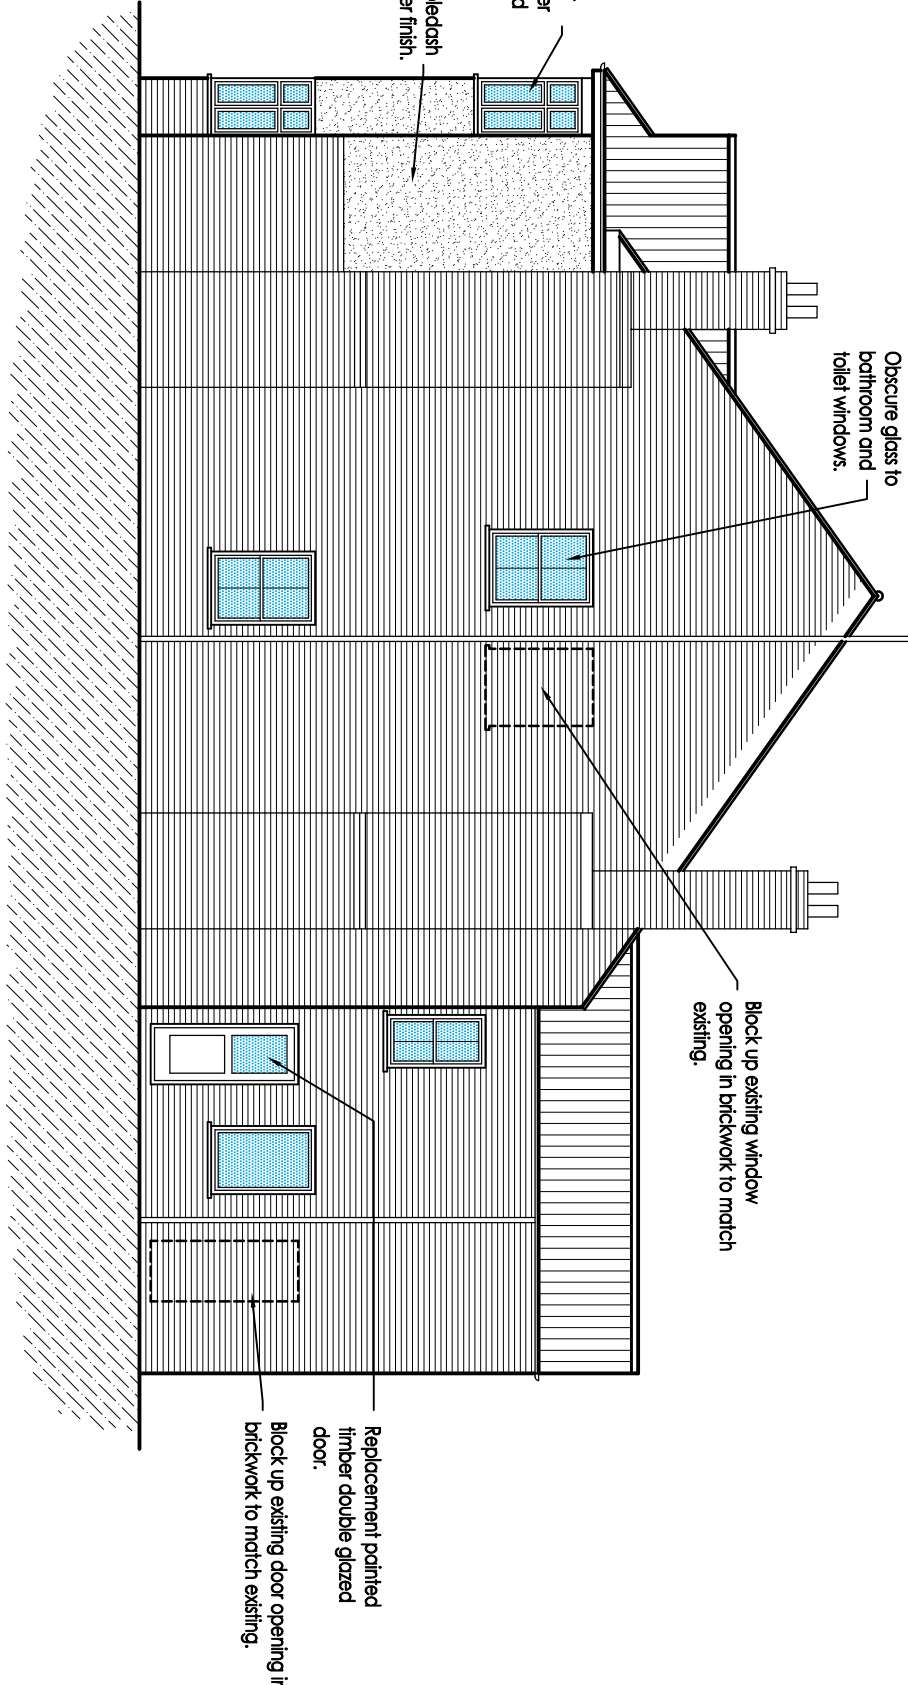


As Proposed
Side Elevation
Scale 1:100

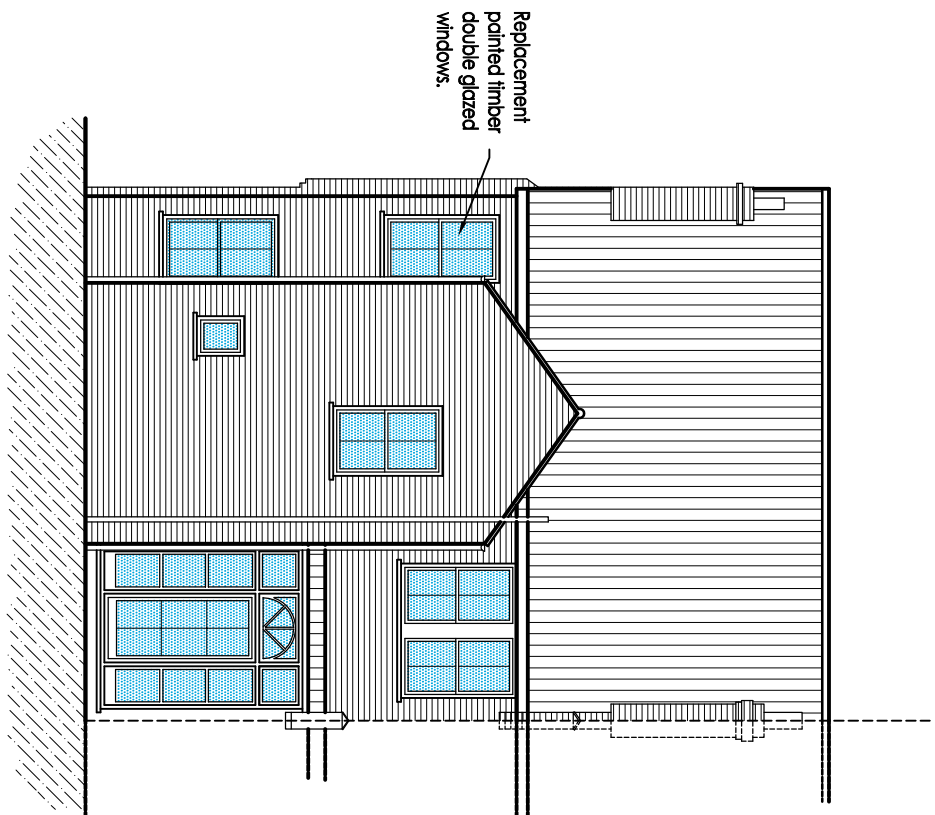


As Proposed
Rear Elevation
Scale 1:100

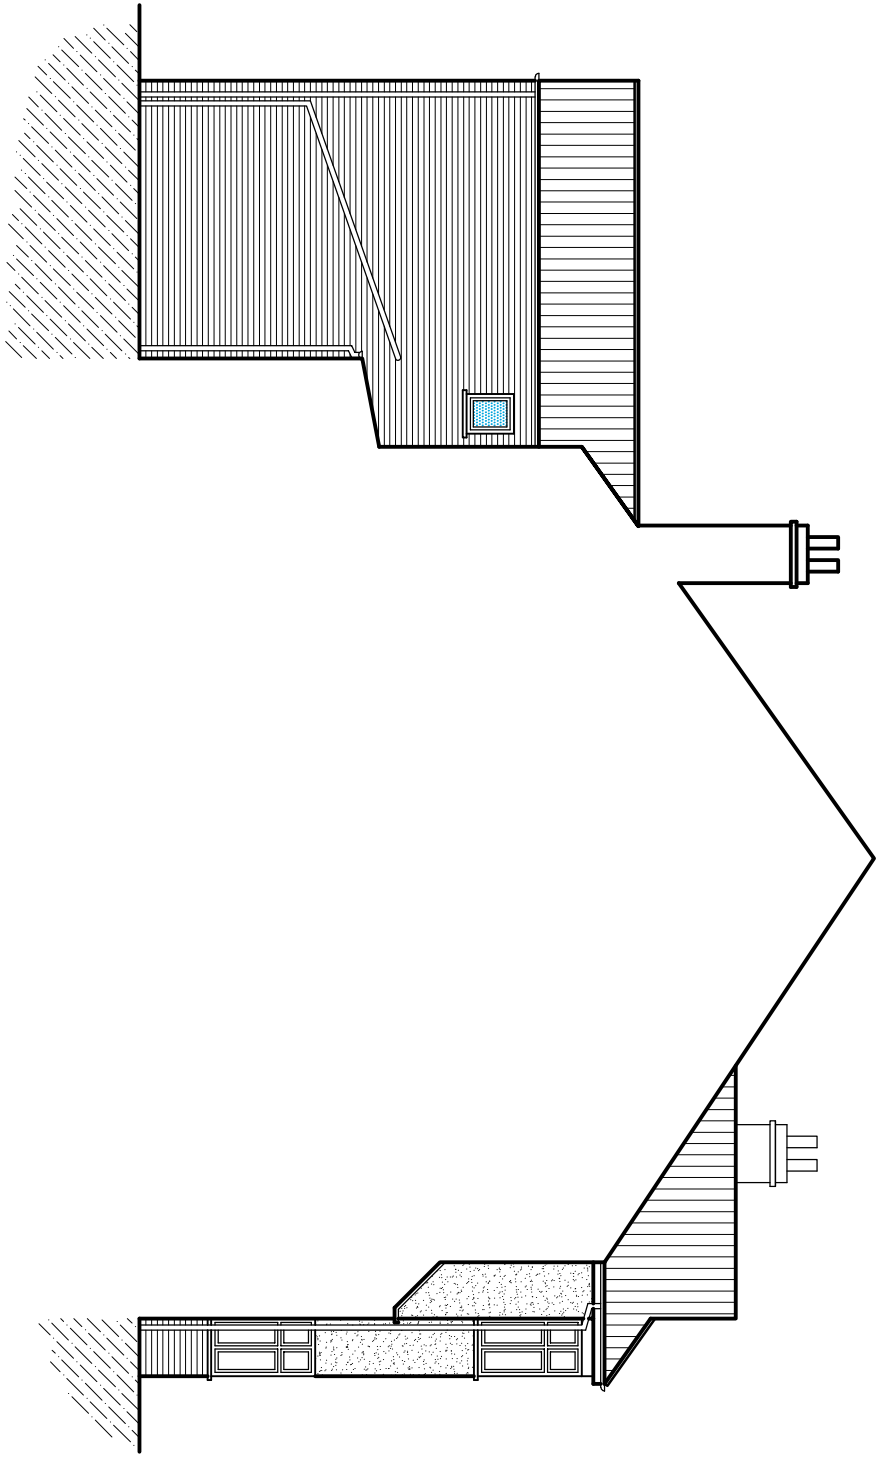


As Proposed
Section Elevation
Scale 1:100

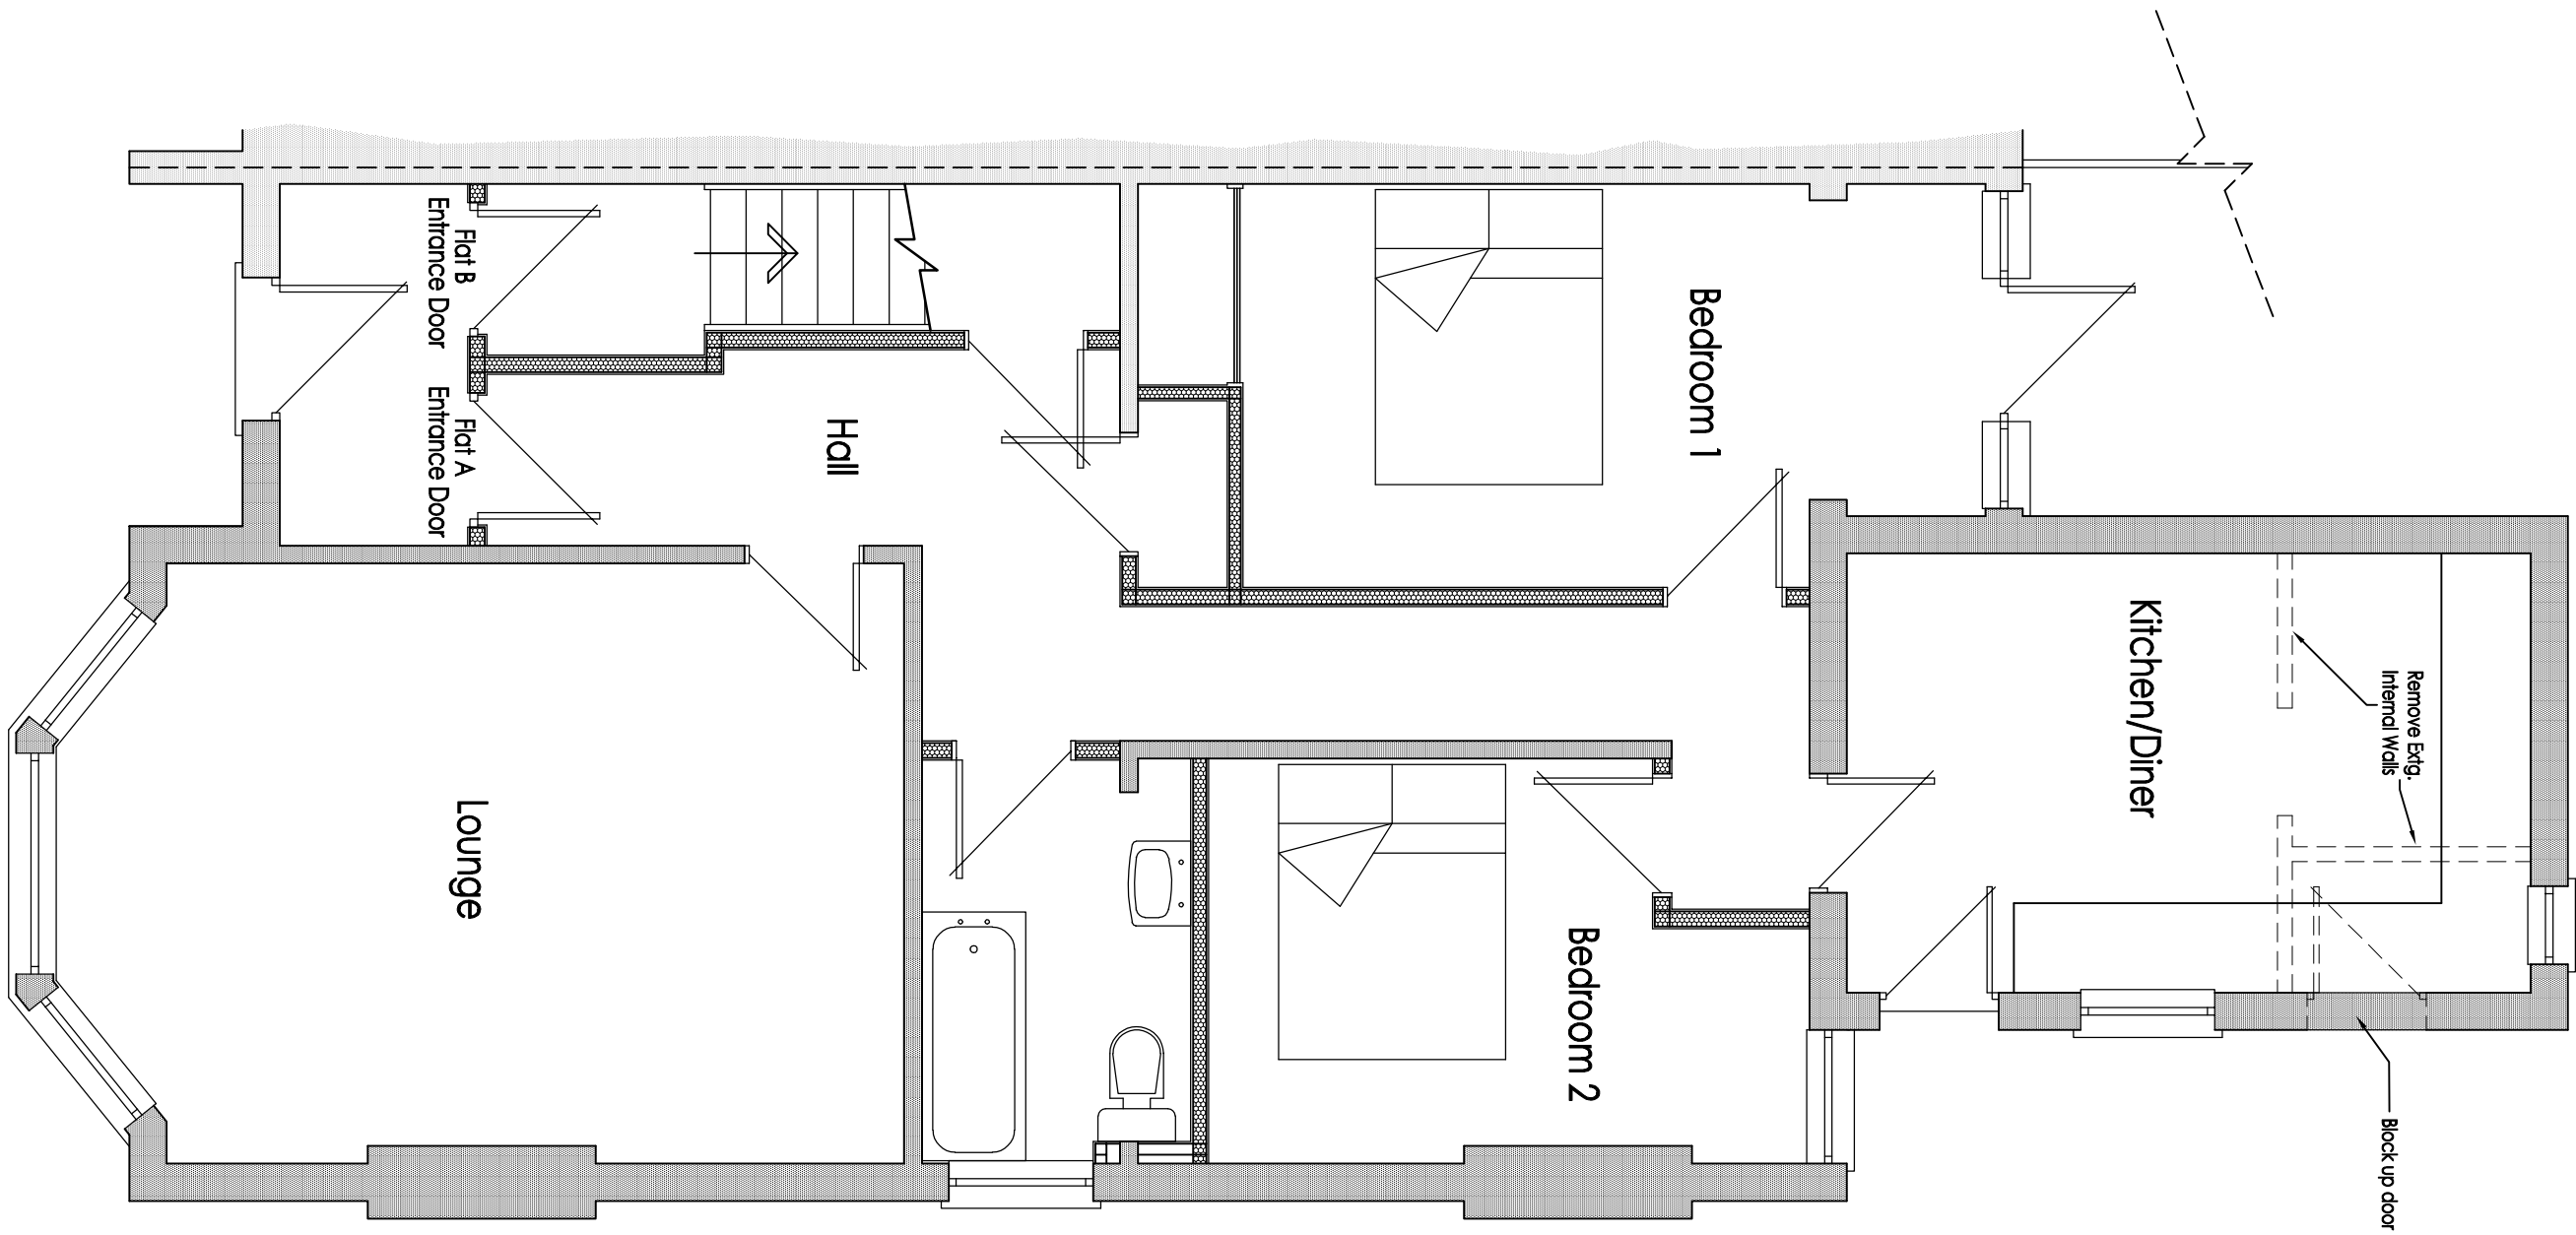

As Proposed - Flat A
Ground Floor Plan
Scale 1:50

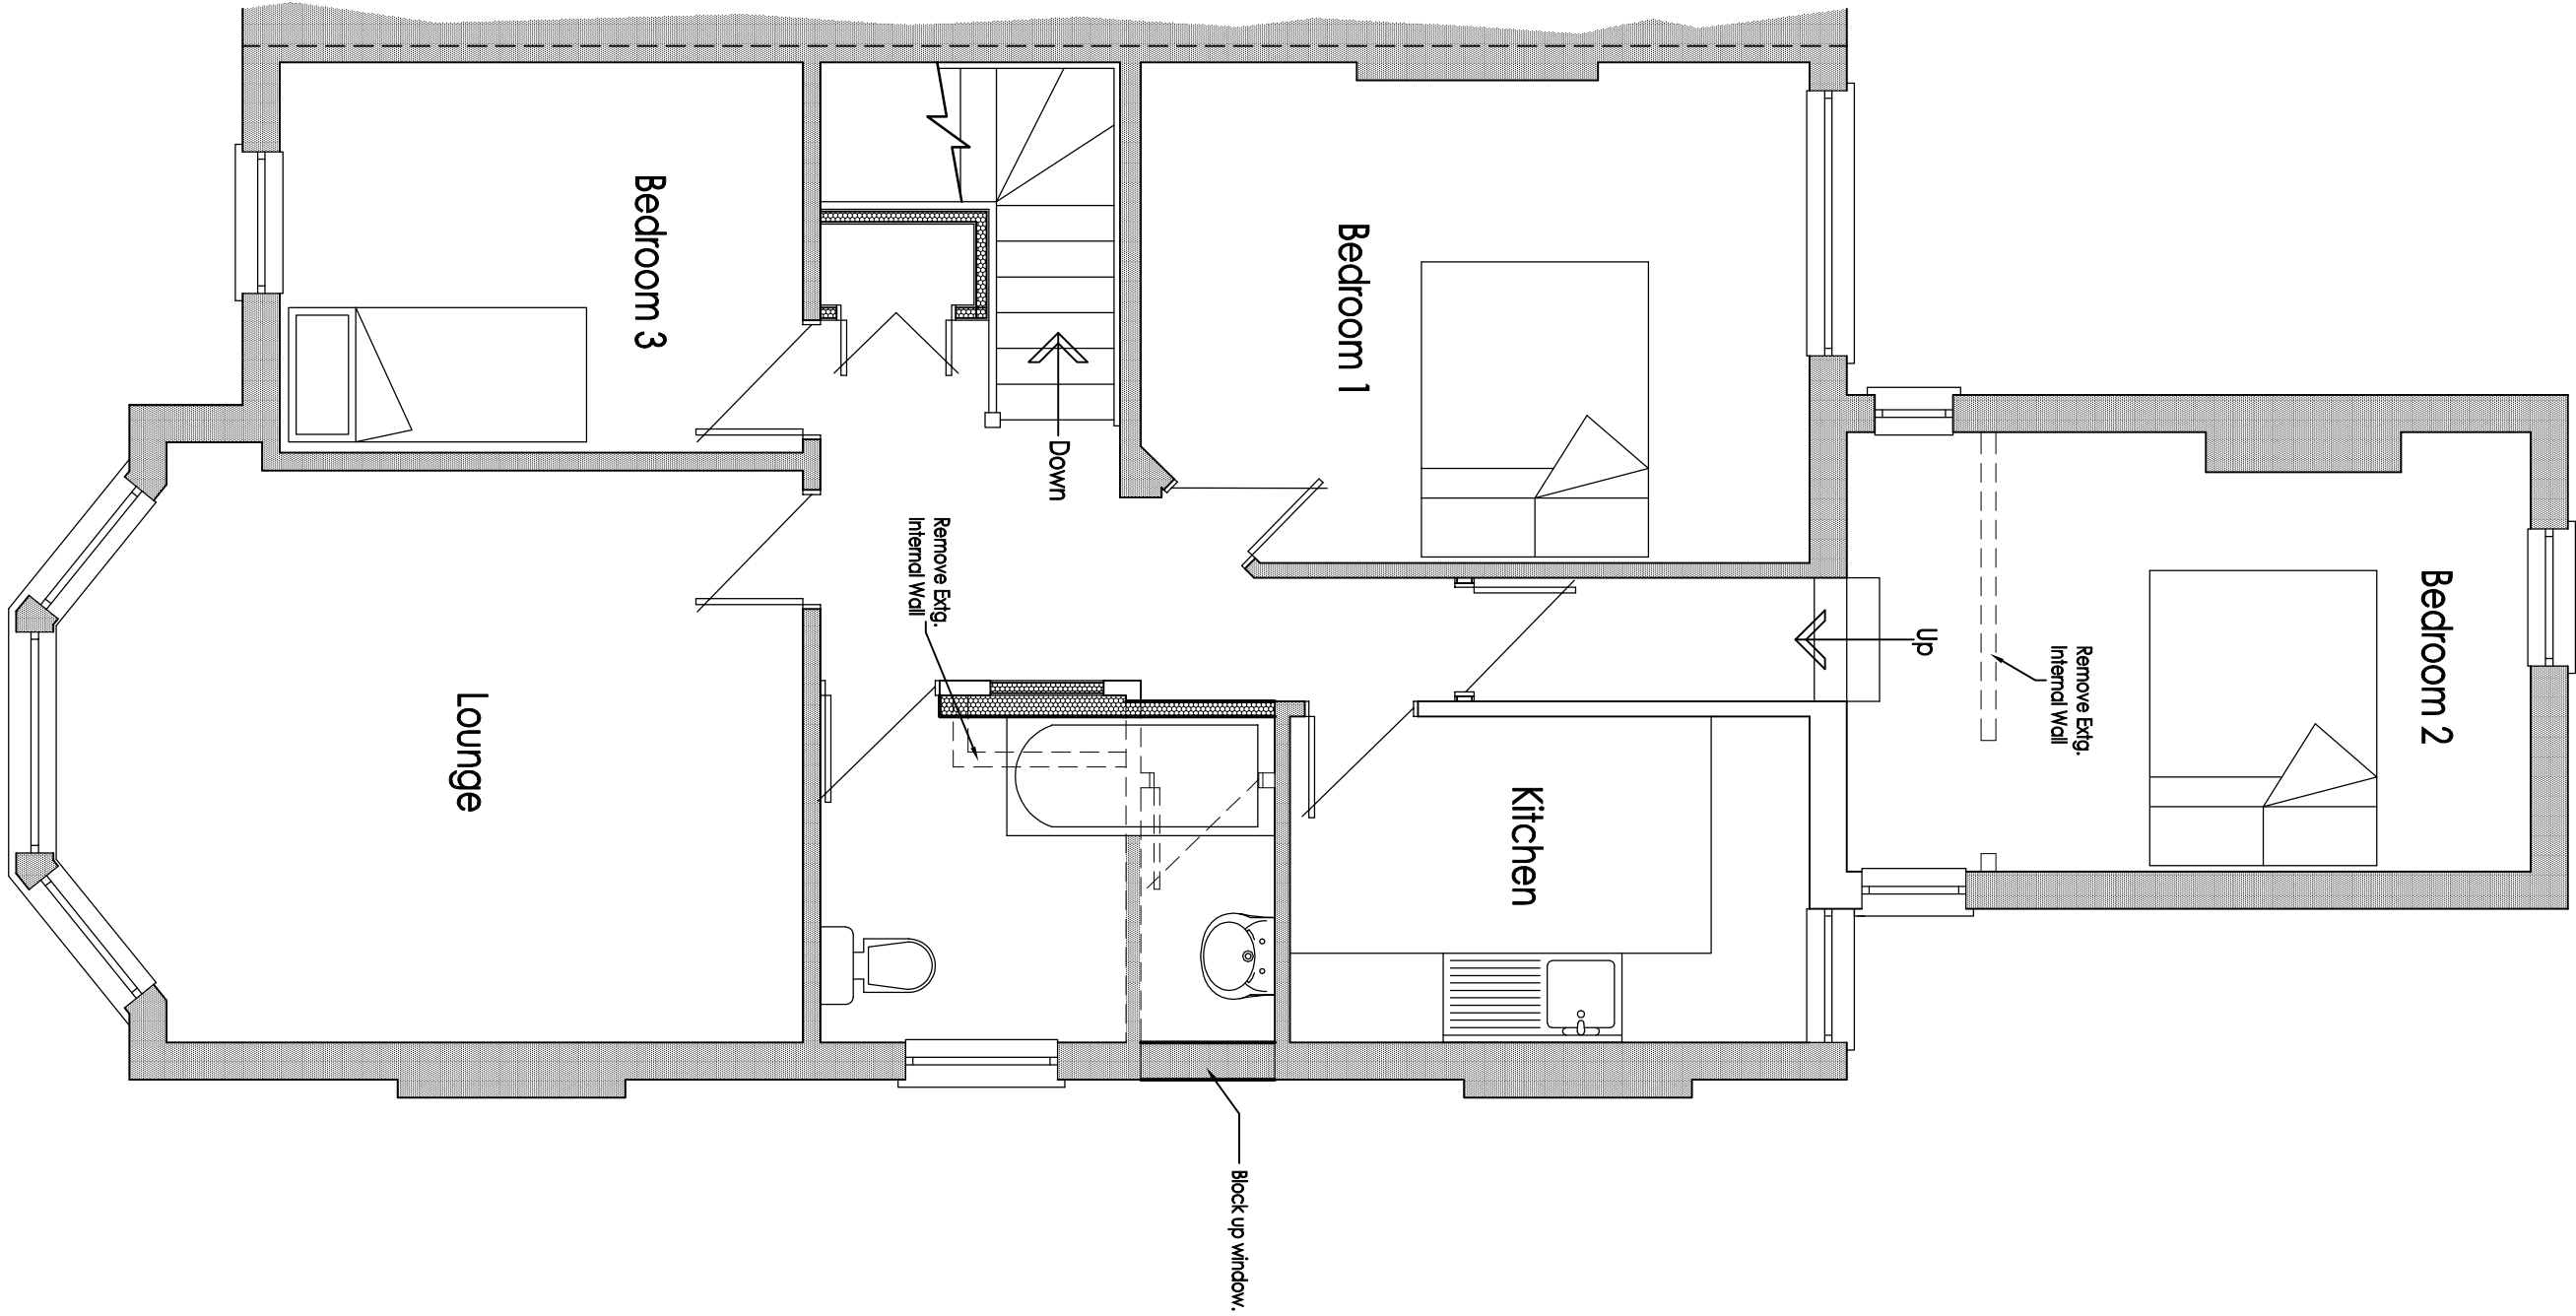


As Proposed - Flat B
First Floor Plan
Scale 1:50

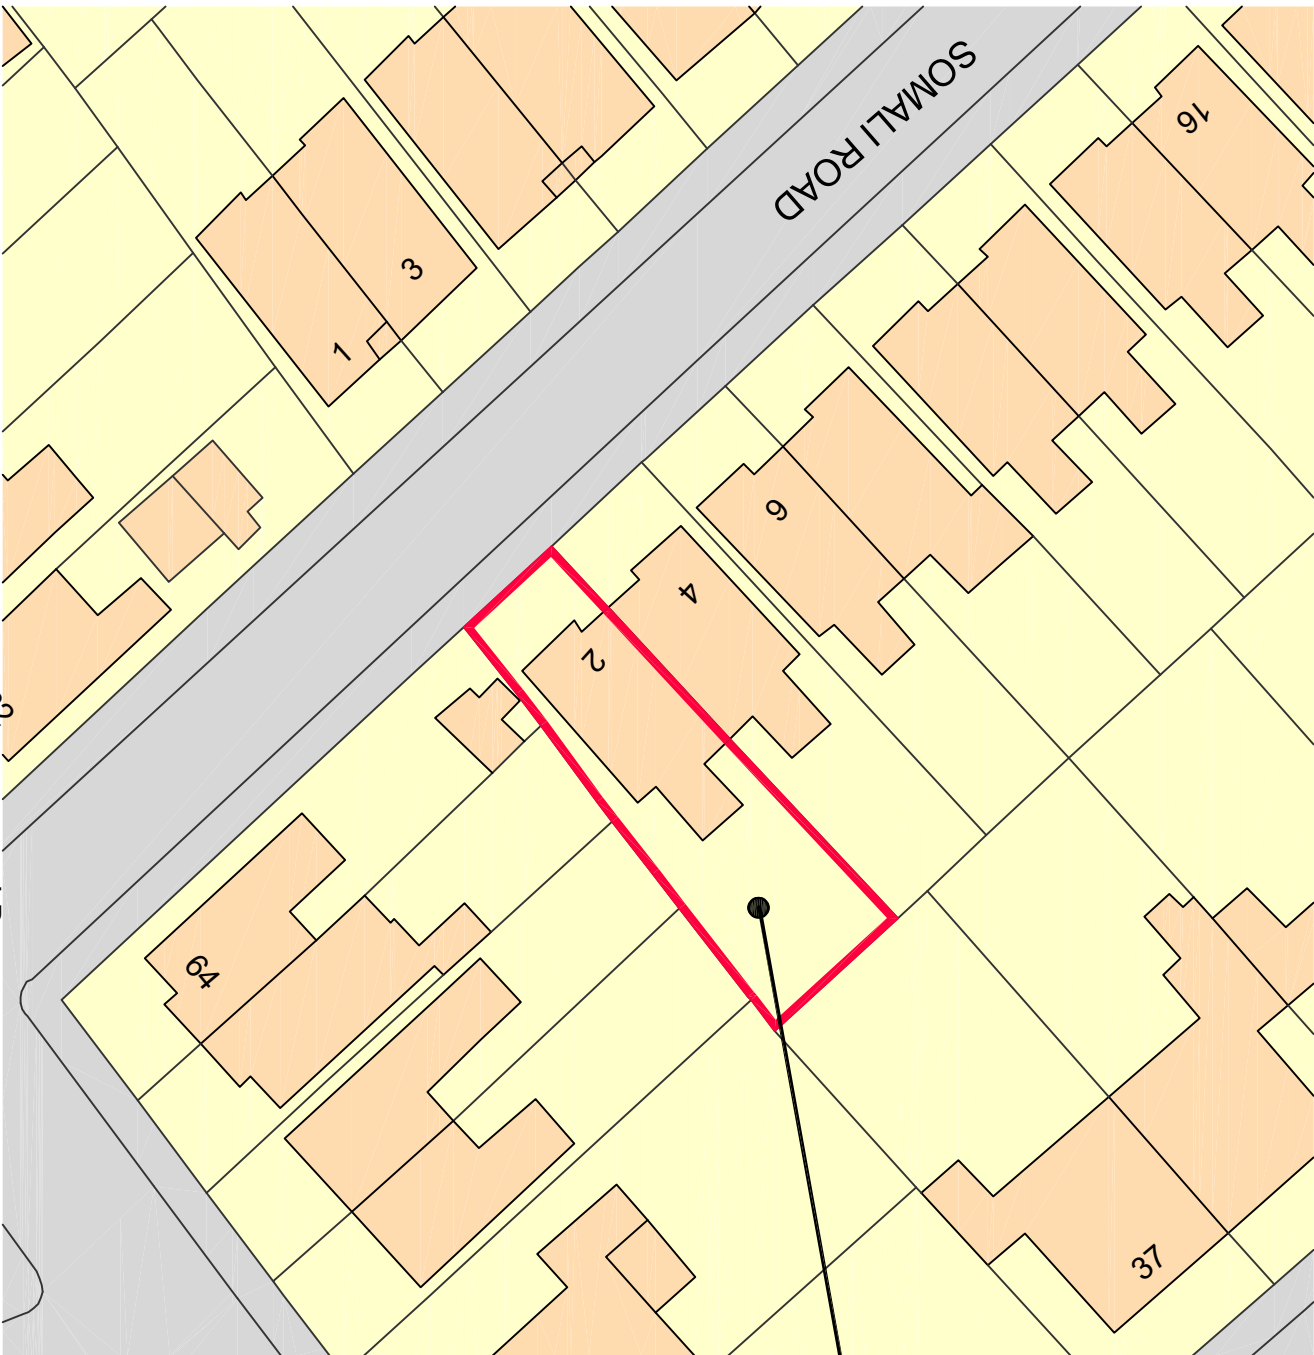

Site Plan
Scale 1:500


Scale 1:500 (m)
0 5 10 15 20 25

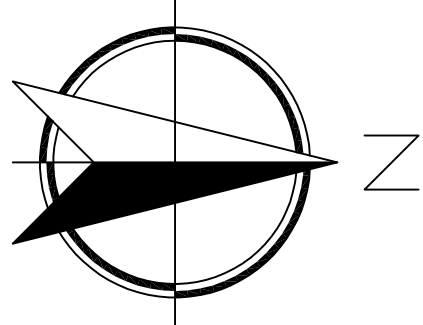

Scale 1:50 (m)
0 1 2 3 4 5 6



Whyrnark & Moulton
Chartered Surveyors &
Building Engineers
14 Cornard Road, Sudbury,
Suffolk, CO10 2XA
Tele: 01787 371371 Surveyors@whyrnarkmoulton.co.uk

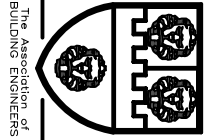

Project **2 SOMALI ROAD
LONDON
NW2 3RL**

PROPOSED CONVERSION TO RESIDENTIAL FLATS

Scale 1:50, 1:100, 1:500 Date JUNE 2020
Drawing No 17/173-05.

Amendments
A 5.11.2020 - Reconfigure first floor bathroom
B 18.12.2020 - Update notes to proposed windows and doors.